

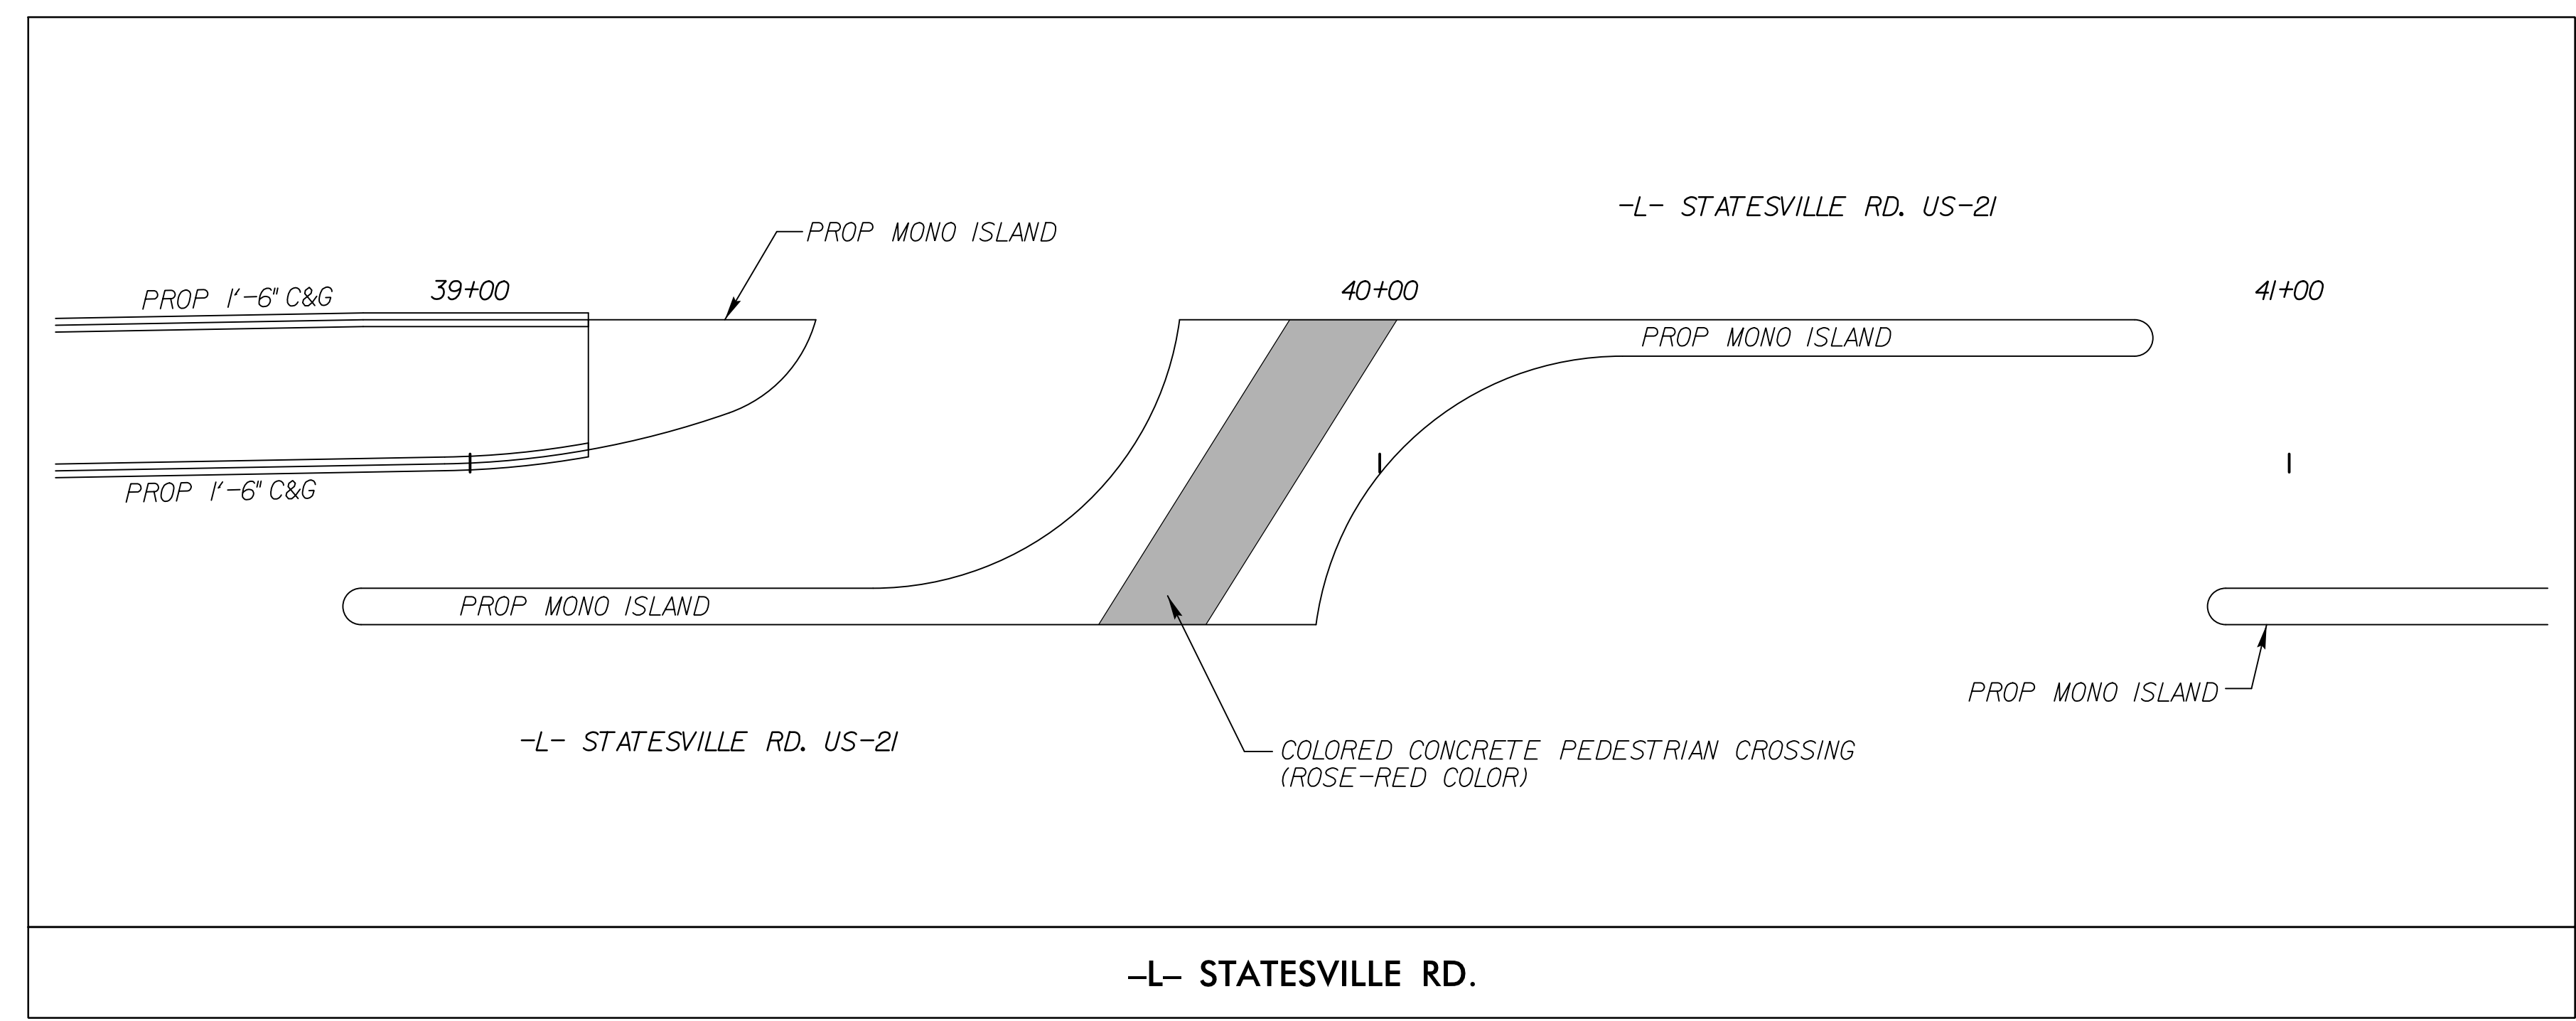


PROJECT REFERENCE NO. U-5114	SHEET NO. 2C-8
ROADWAY DESIGN ENGINEER	
DOCUMENT NOT CONSIDERED FINAL UNLESS ALL SIGNATURES COMPLETED	
	STV Engineers, Inc. 900 West Trade St., Suite 715 Charlotte, NC 28202 NC License Number F-0991

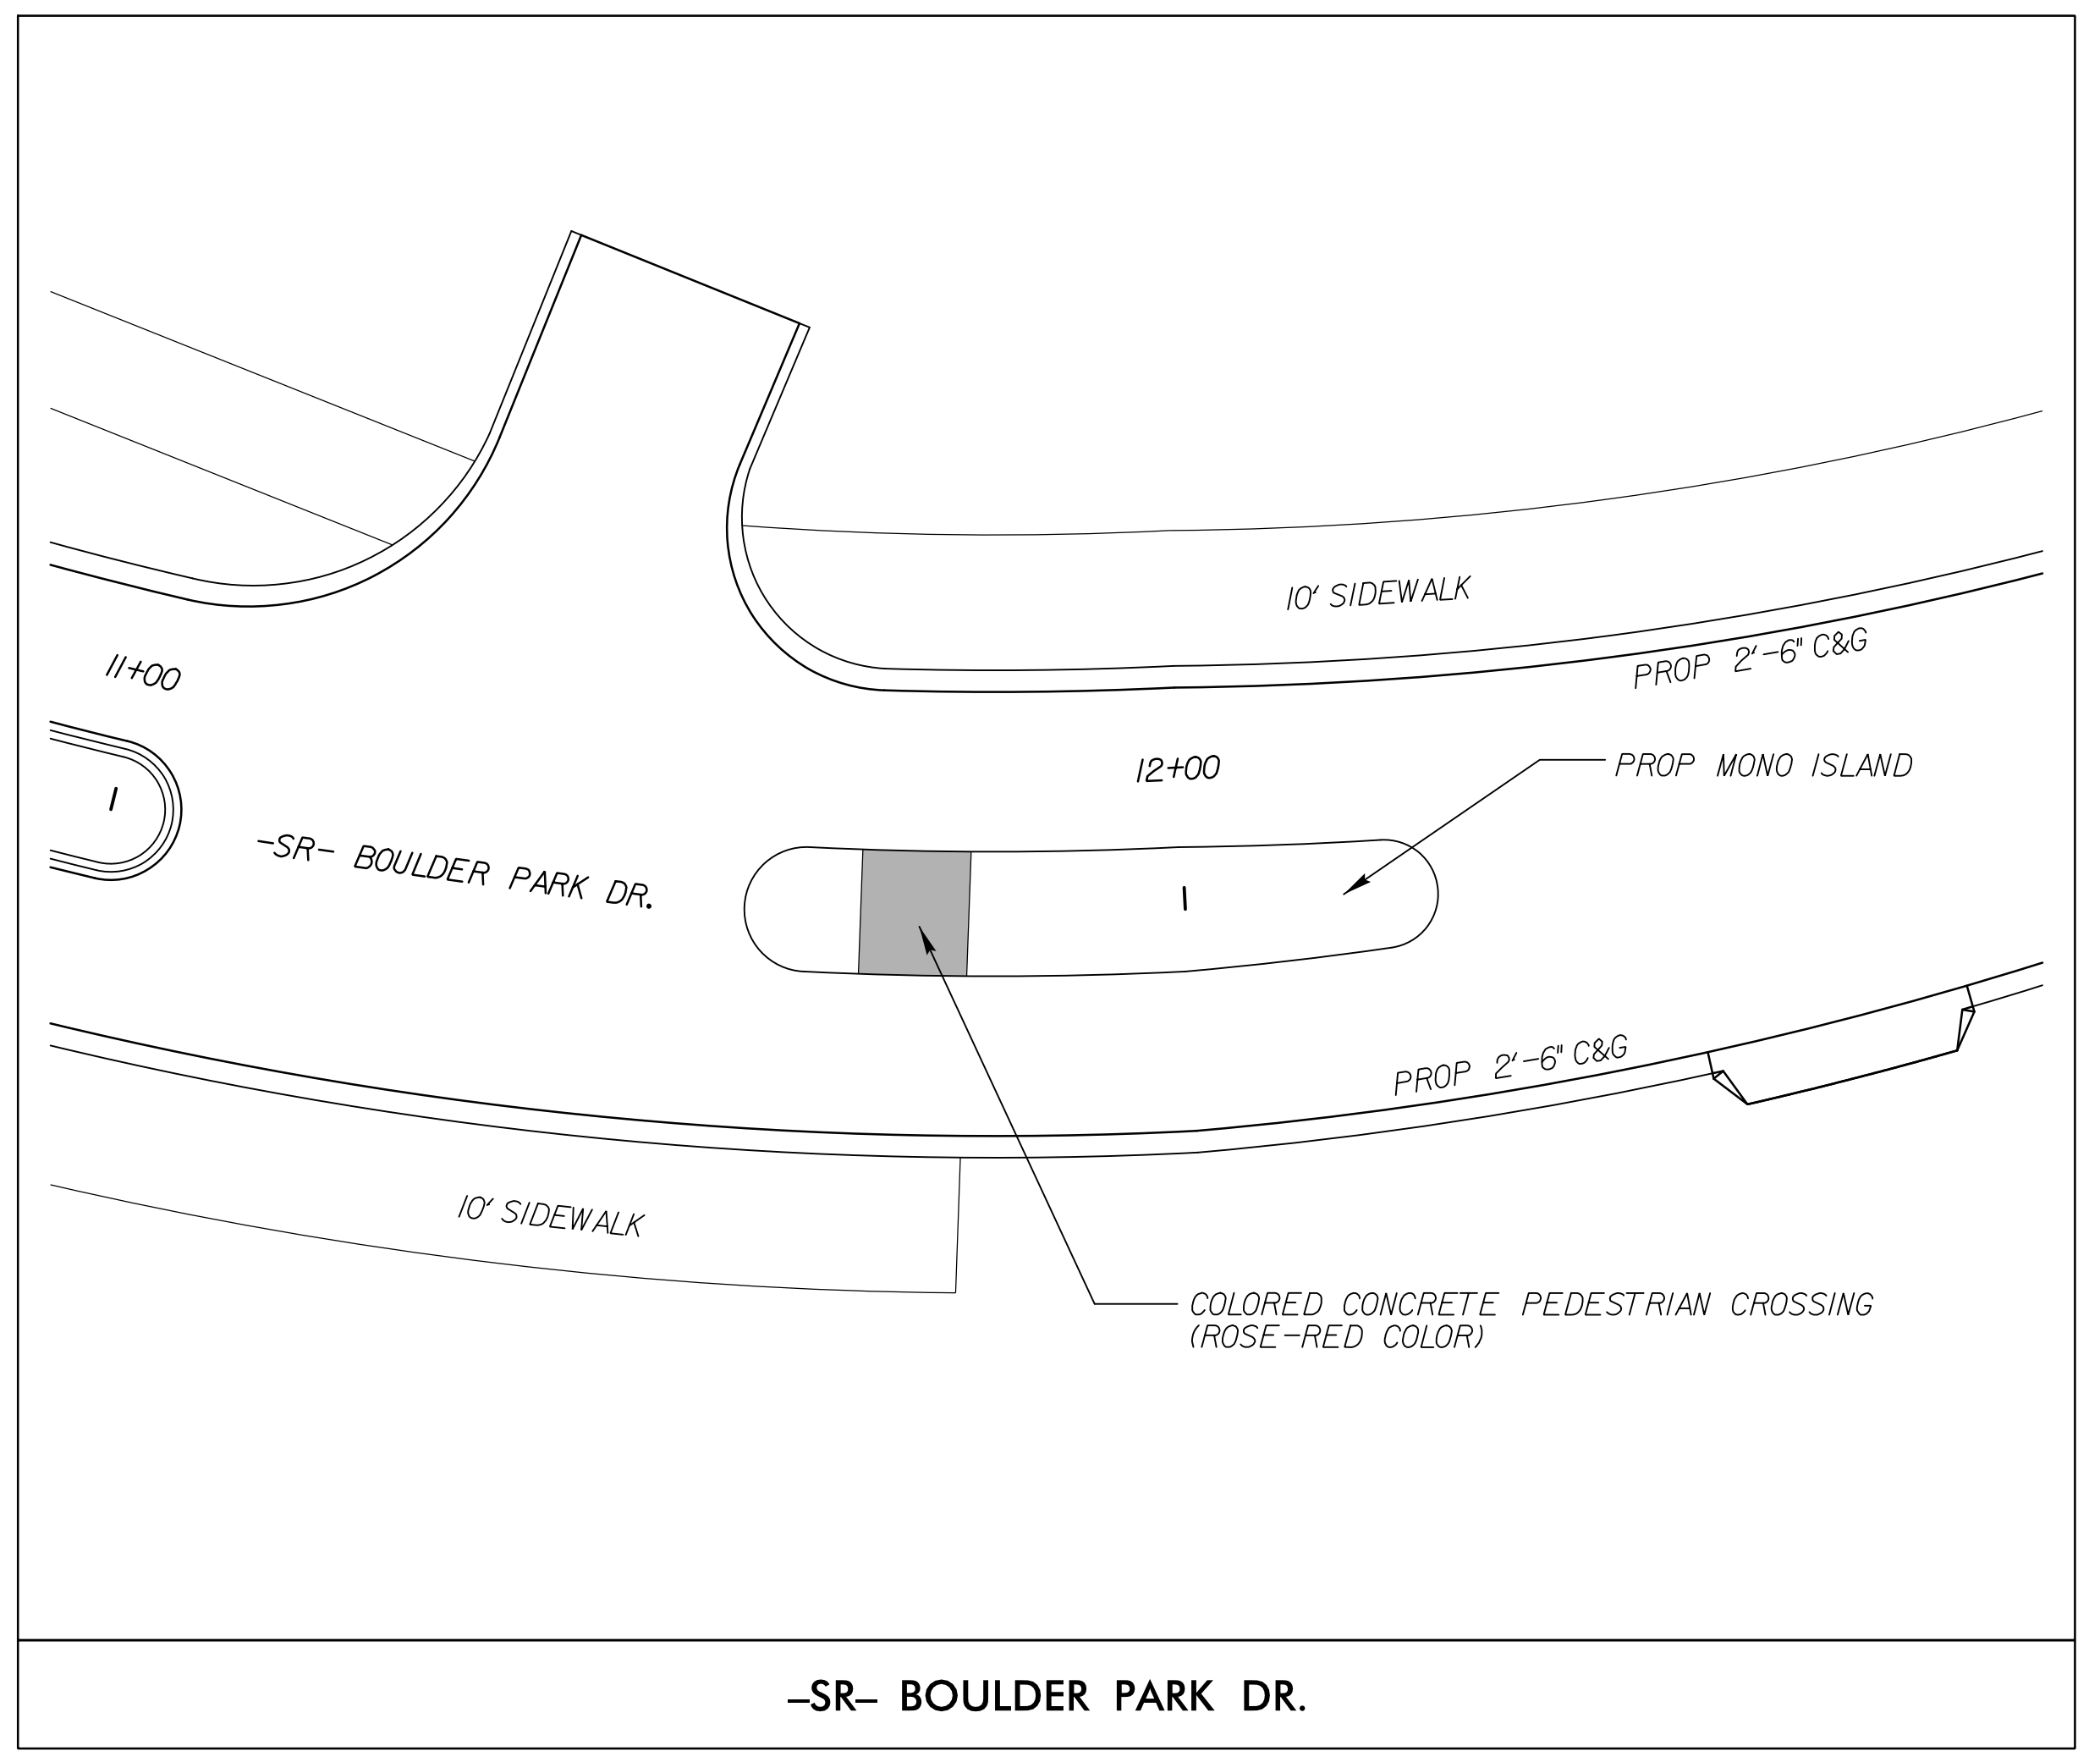

PAY LIMITS FOR COLORED CONCRETE PEDESTRIAN CROSSING (ROSE-RED COLOR)

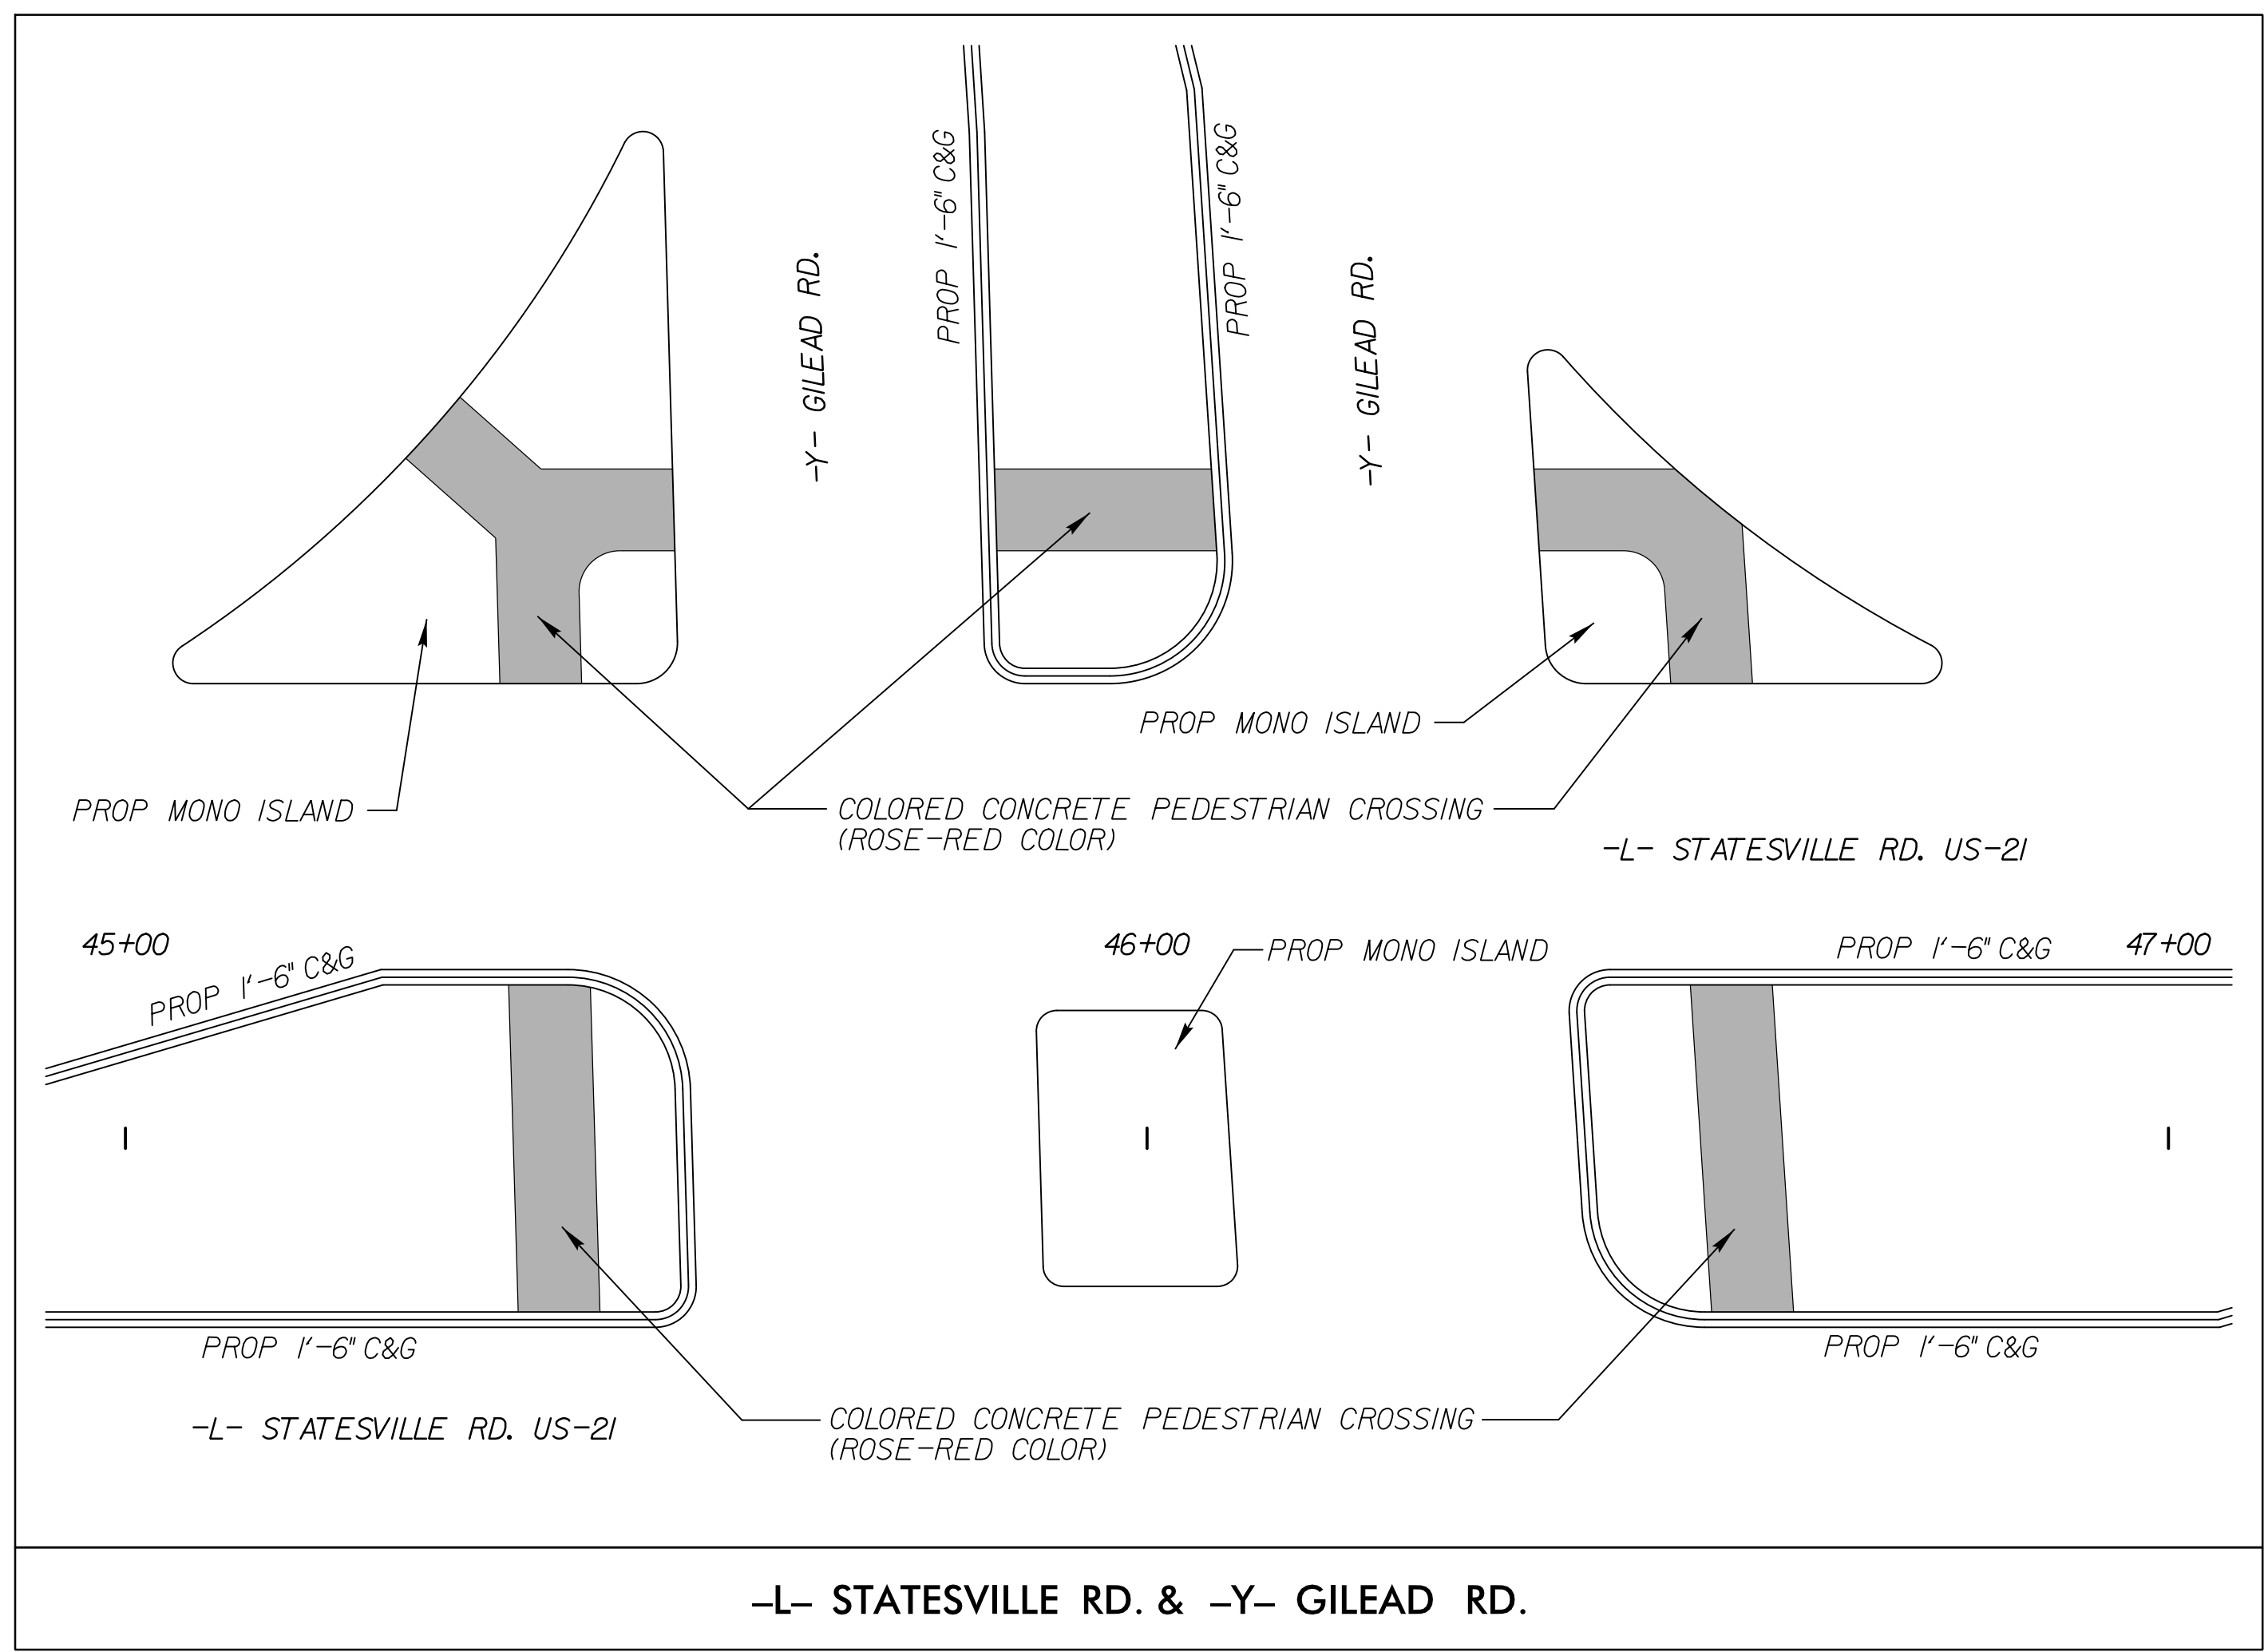

6/2/19

6/5/2018
C:\Users\prou\shu\U-5114-rdy-psh02C-8.dgn
mabdel027