


GEOENVIRONMENTAL ENGINEER

ENGINEER

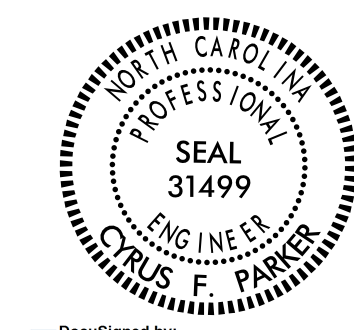


DocuSigned by:
Cyrus Parker 8/12/2016

SIGNATURE DATE SIGNATURE DATE


Detail for Temporary Containment of Contaminated Soil

Cross-Section View

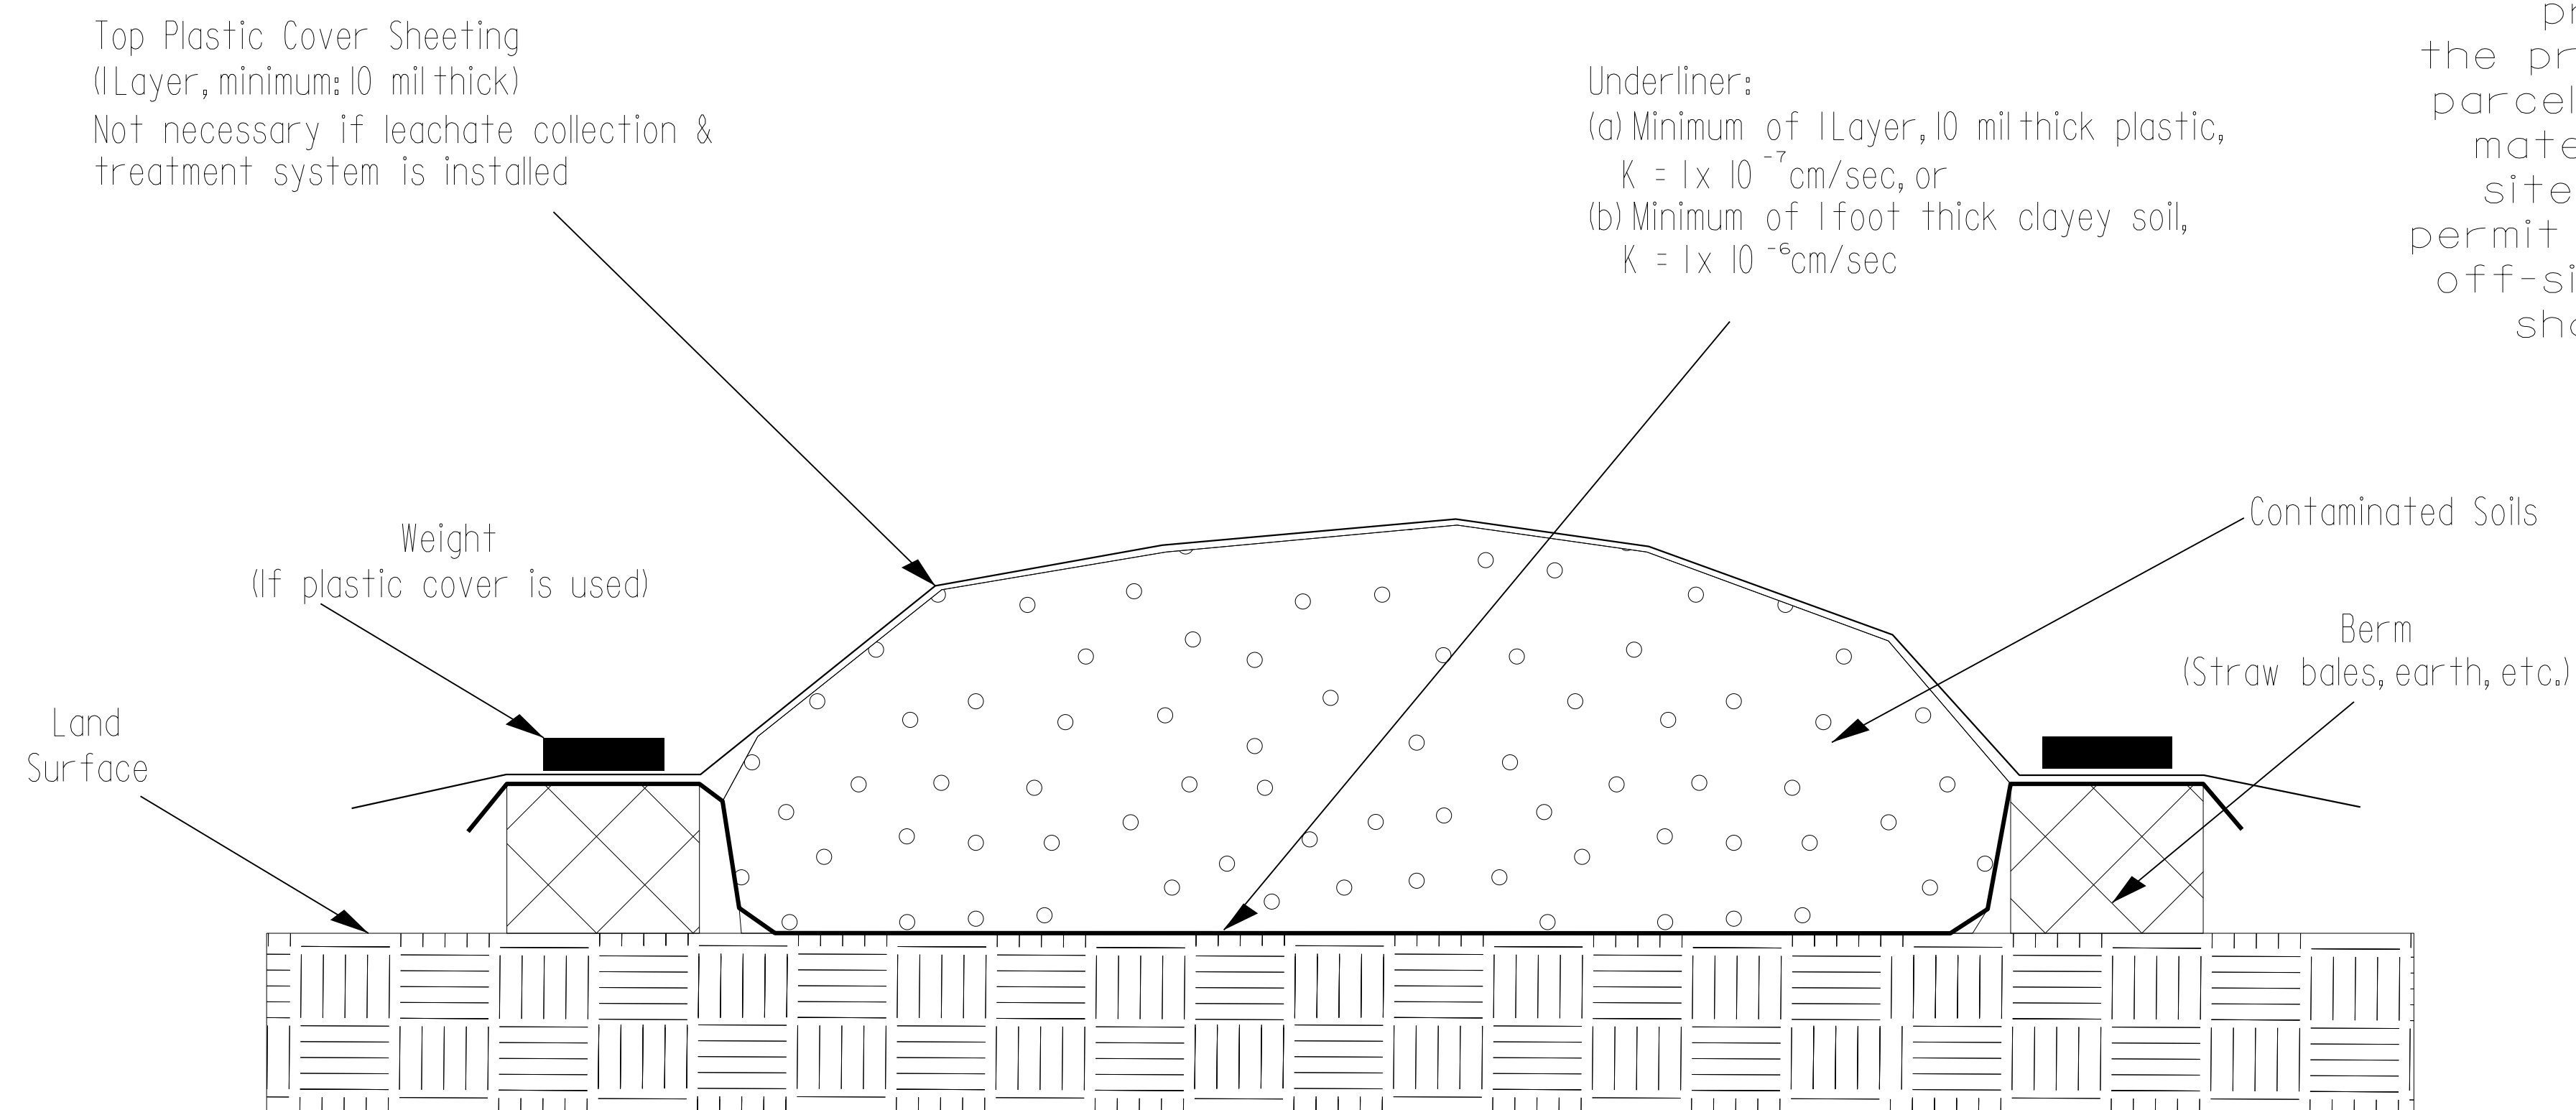

NOTE:
The Contractor shall stockpile all contaminated soil excavated from a property in a location within the property boundaries of the source parcel. If the volume of contaminated material exceeds available space on site, the Contractor shall obtain a permit from the NCDEQ UST Section for off-site temporary storage. Stockpile shall be removed within 45 days.

Map View

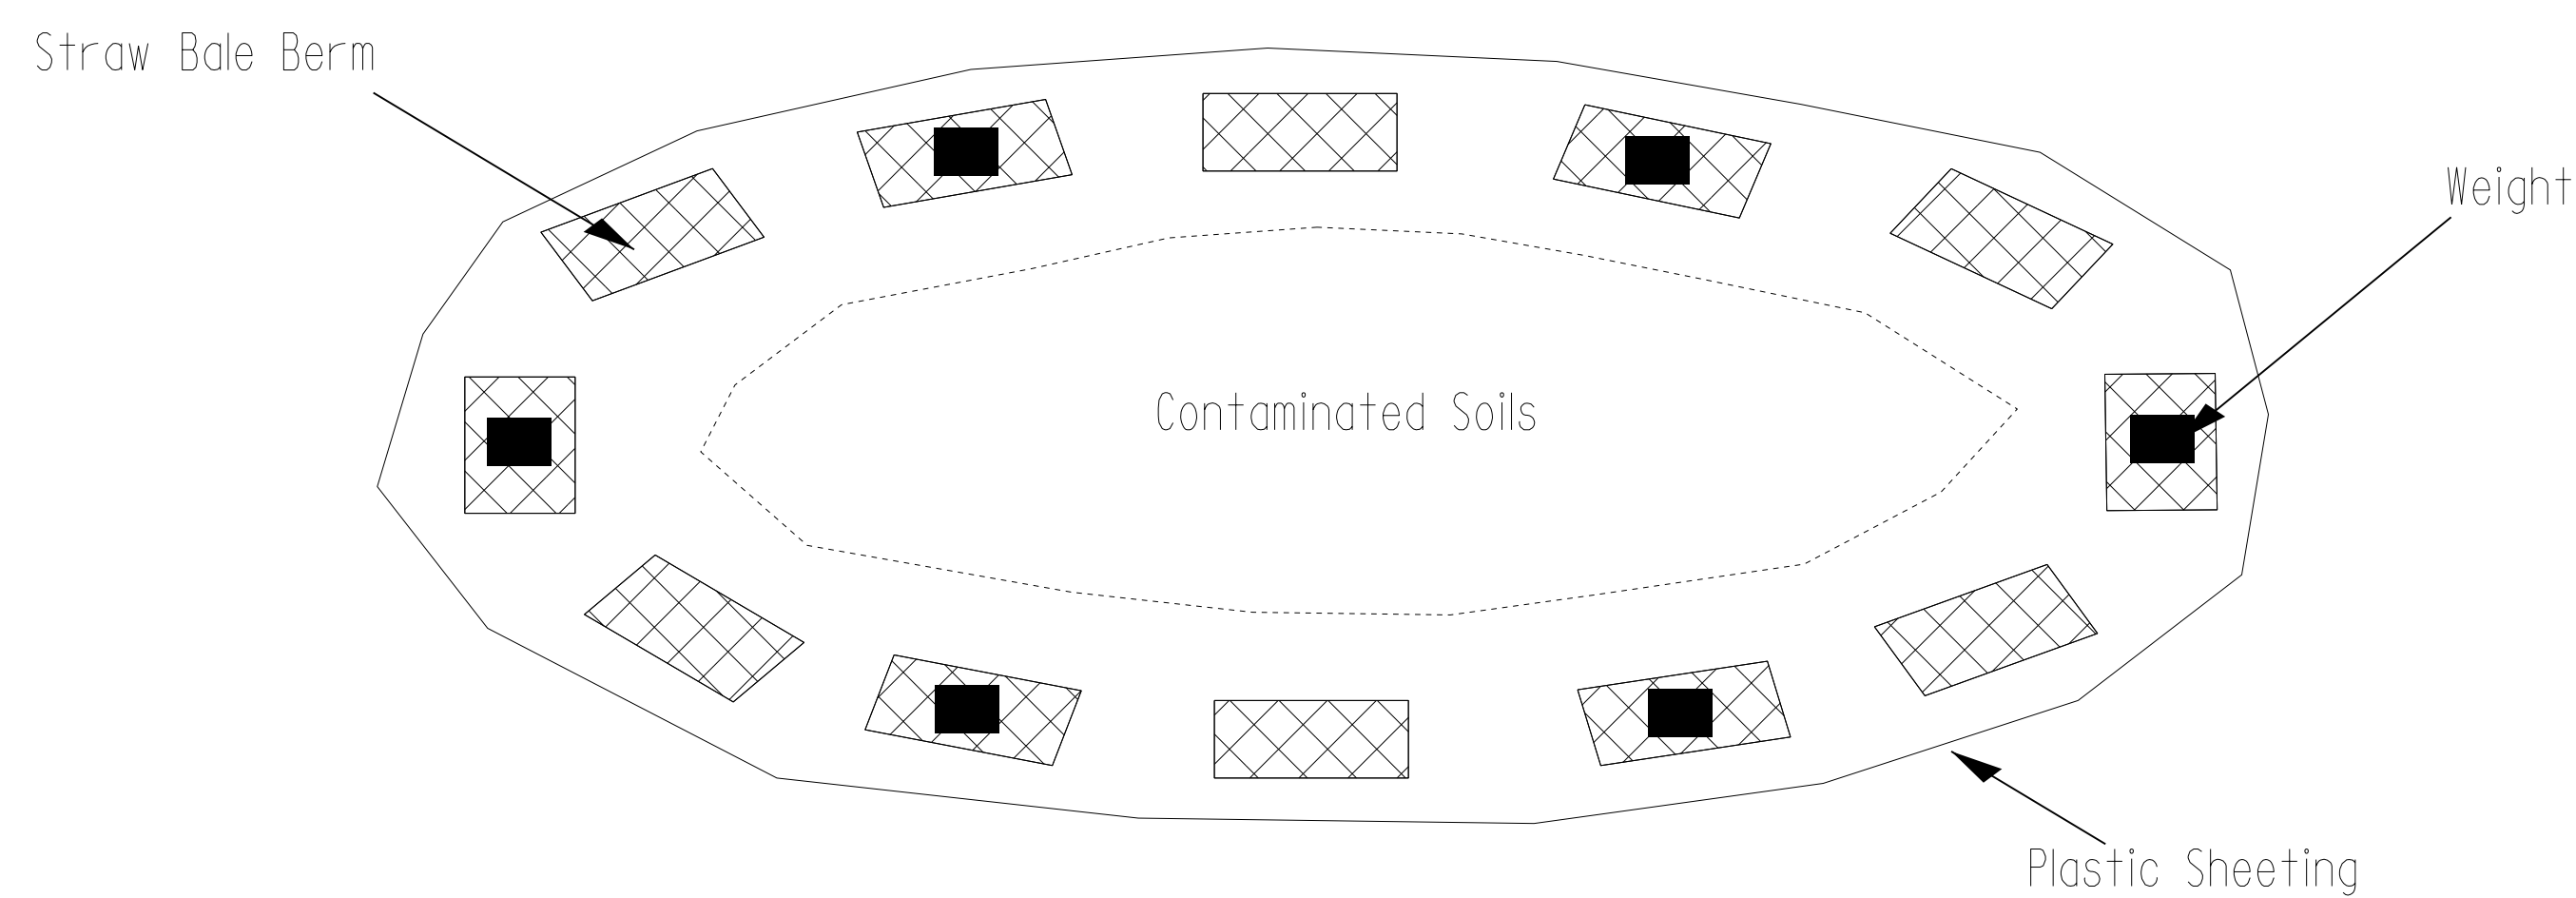

GEOTECHNICAL ENGINEERING UNIT

- EASTERN REGIONAL OFFICE
- WESTERN REGIONAL OFFICE
- CONTRACT OFFICE

STATE OF NORTH CAROLINA
DEPARTMENT OF TRANSPORTATION
RALEIGH

STOCKPILE CONTAINMENT DETAIL

REVISIONS					
NO.	BY	DATE	NO.	BY	DATE
1			3		
2			4		

PREPARED BY:	DATE:
REVIEWED BY:	DATE: