



**DOCUMENT NOT CONSIDERED FINAL
UNLESS ALL SIGNATURES COMPLETED**

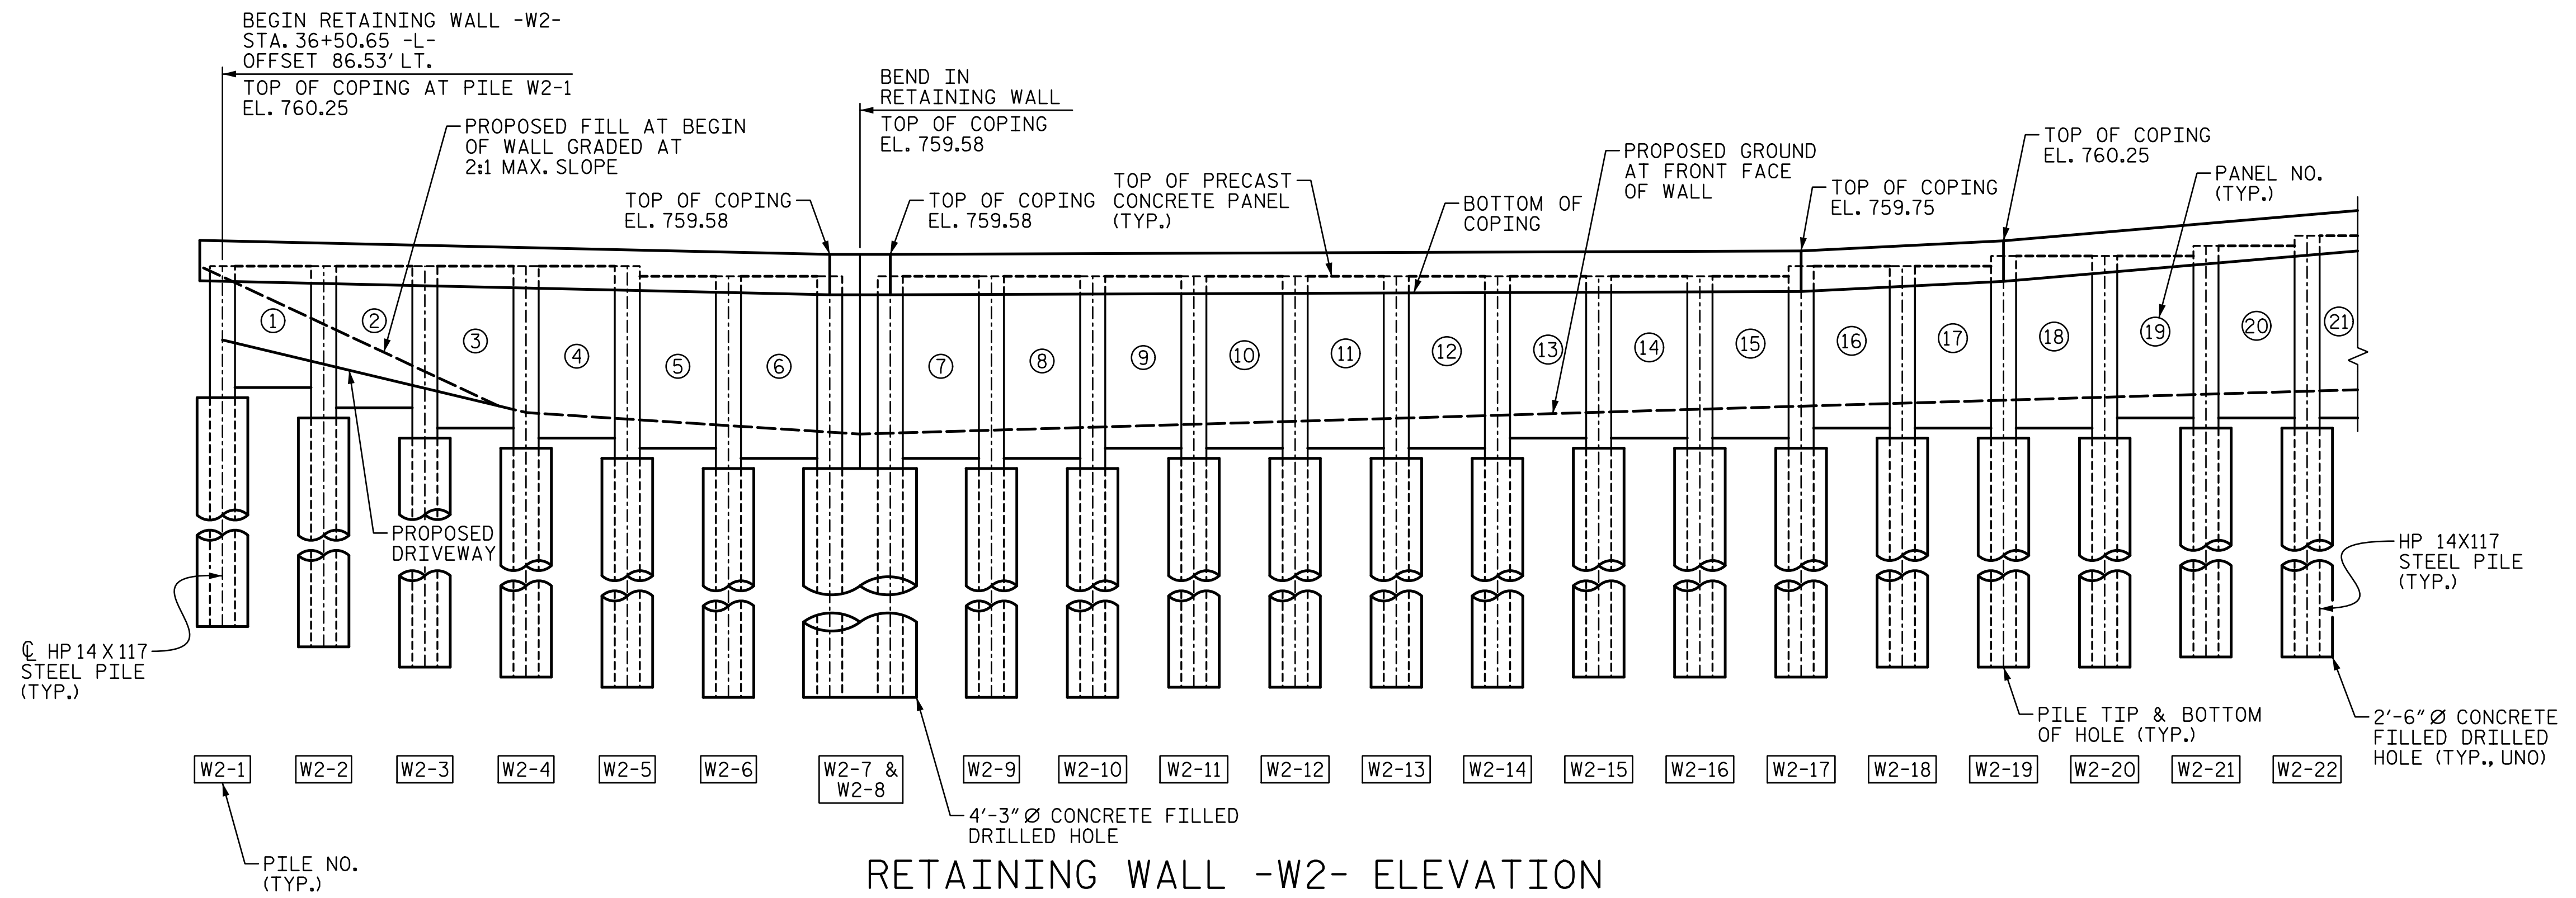

RETAINING WALL -W2- ELEVATION
BOTTOM OF CONCRETE FILLED DRILLED HOLE NOT TO SCALE.
FENCE NOT SHOWN FOR CLARITY, SEE SHEET W-11 FOR ATTACHMENT DETAILS.

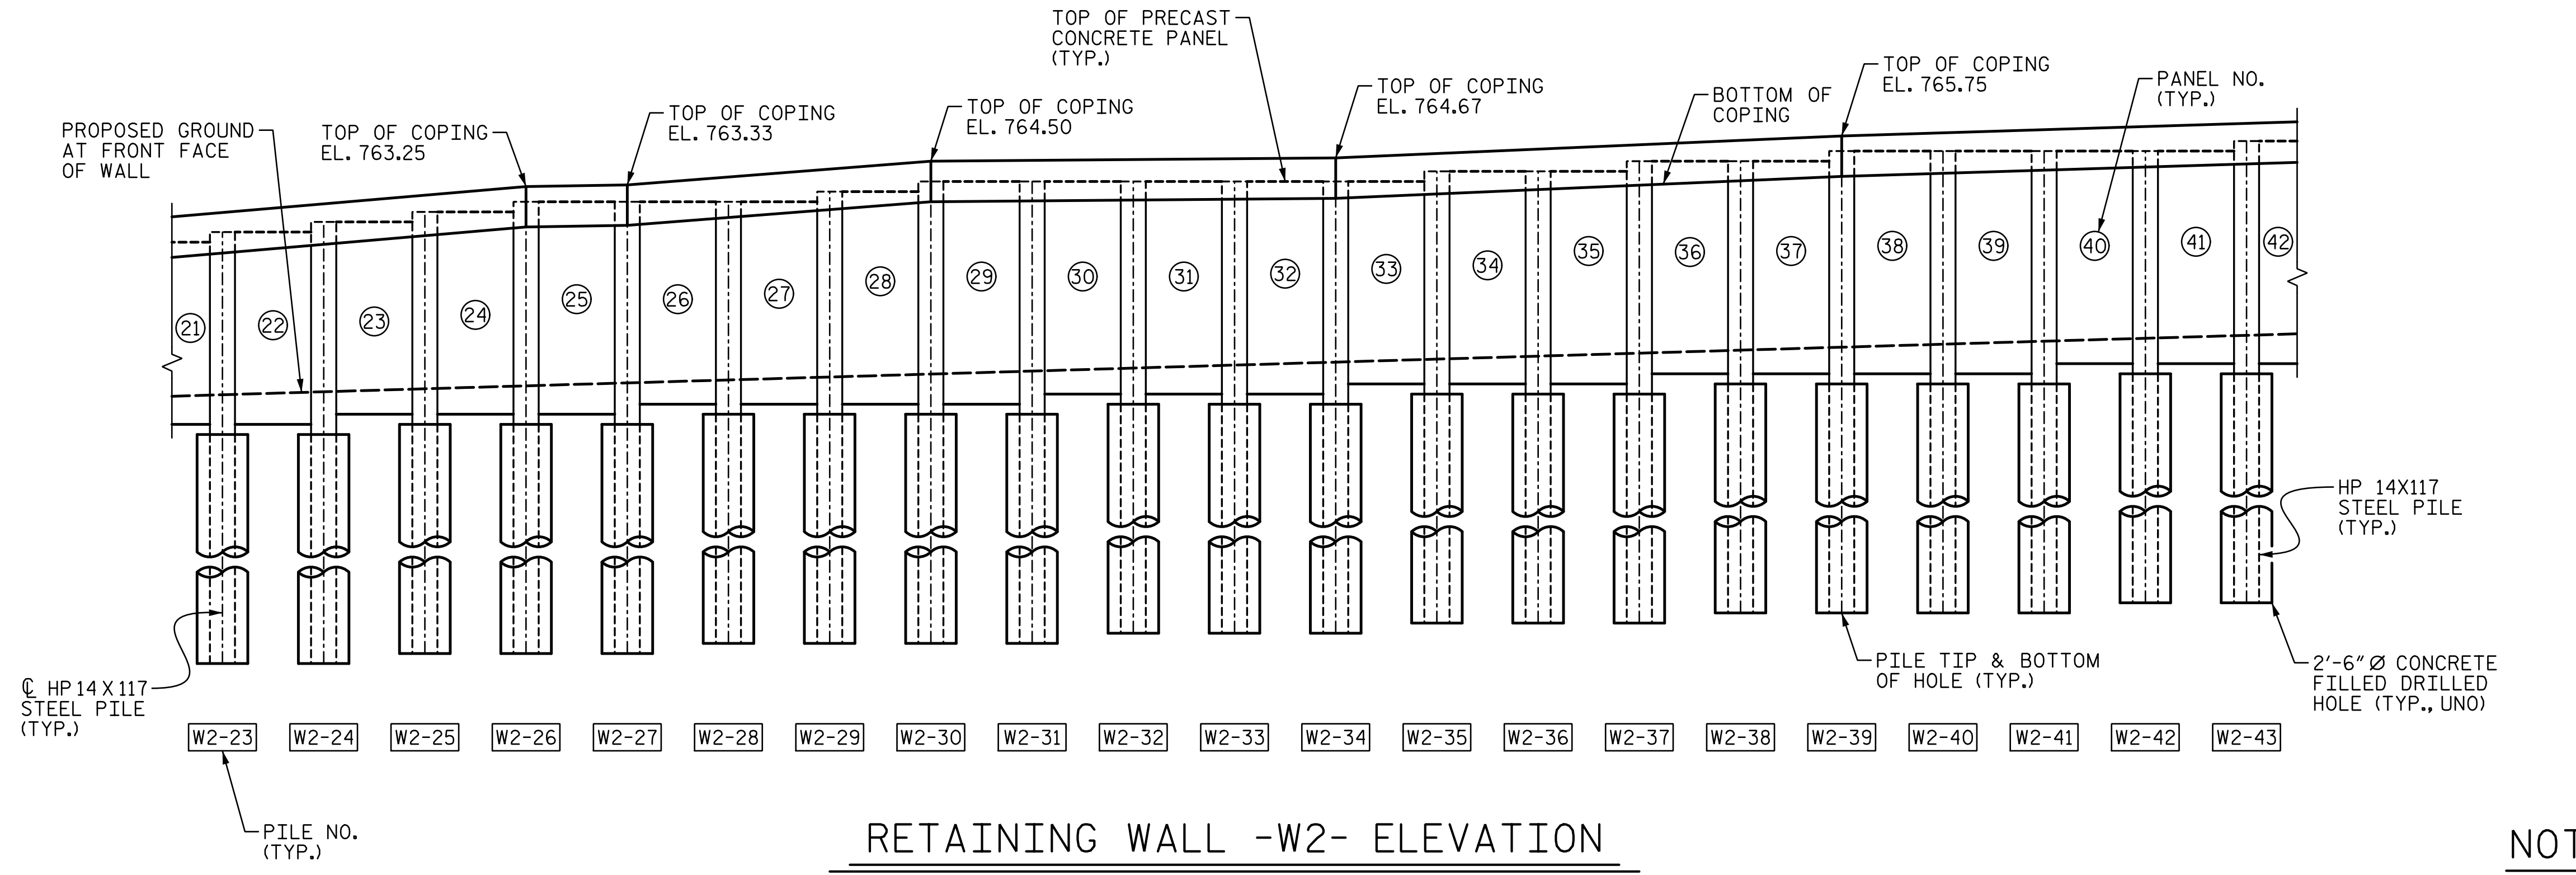

RETAINING WALL -W2- ELEVATION
BOTTOM OF CONCRETE FILLED DRILLED HOLE NOT TO SCALE.
FENCE NOT SHOWN FOR CLARITY, SEE SHEET W-11 FOR ATTACHMENT DETAILS.

NOTES:
FOR PILE STATIONS, OFFSETS, AND ELEVATIONS SEE "PILE INFORMATION" TABLE ON SHEET W-8.
FOR PANEL HEIGHT AND ELEVATIONS SEE "PANEL INFORMATION" TABLE ON SHEET W-8.

8/5/2018
R:\Structures\Station\Final\U-5114-W-6-Wall 2 Elevation (Sheet 1 of 2).dgn