
STRUCTURAL DESIGN ENGINEER

CARO

MANUAL MAN

DOCUMENT NOT CONSIDERED FINAL UNLESS ALL SIGNATURES COMPLETED

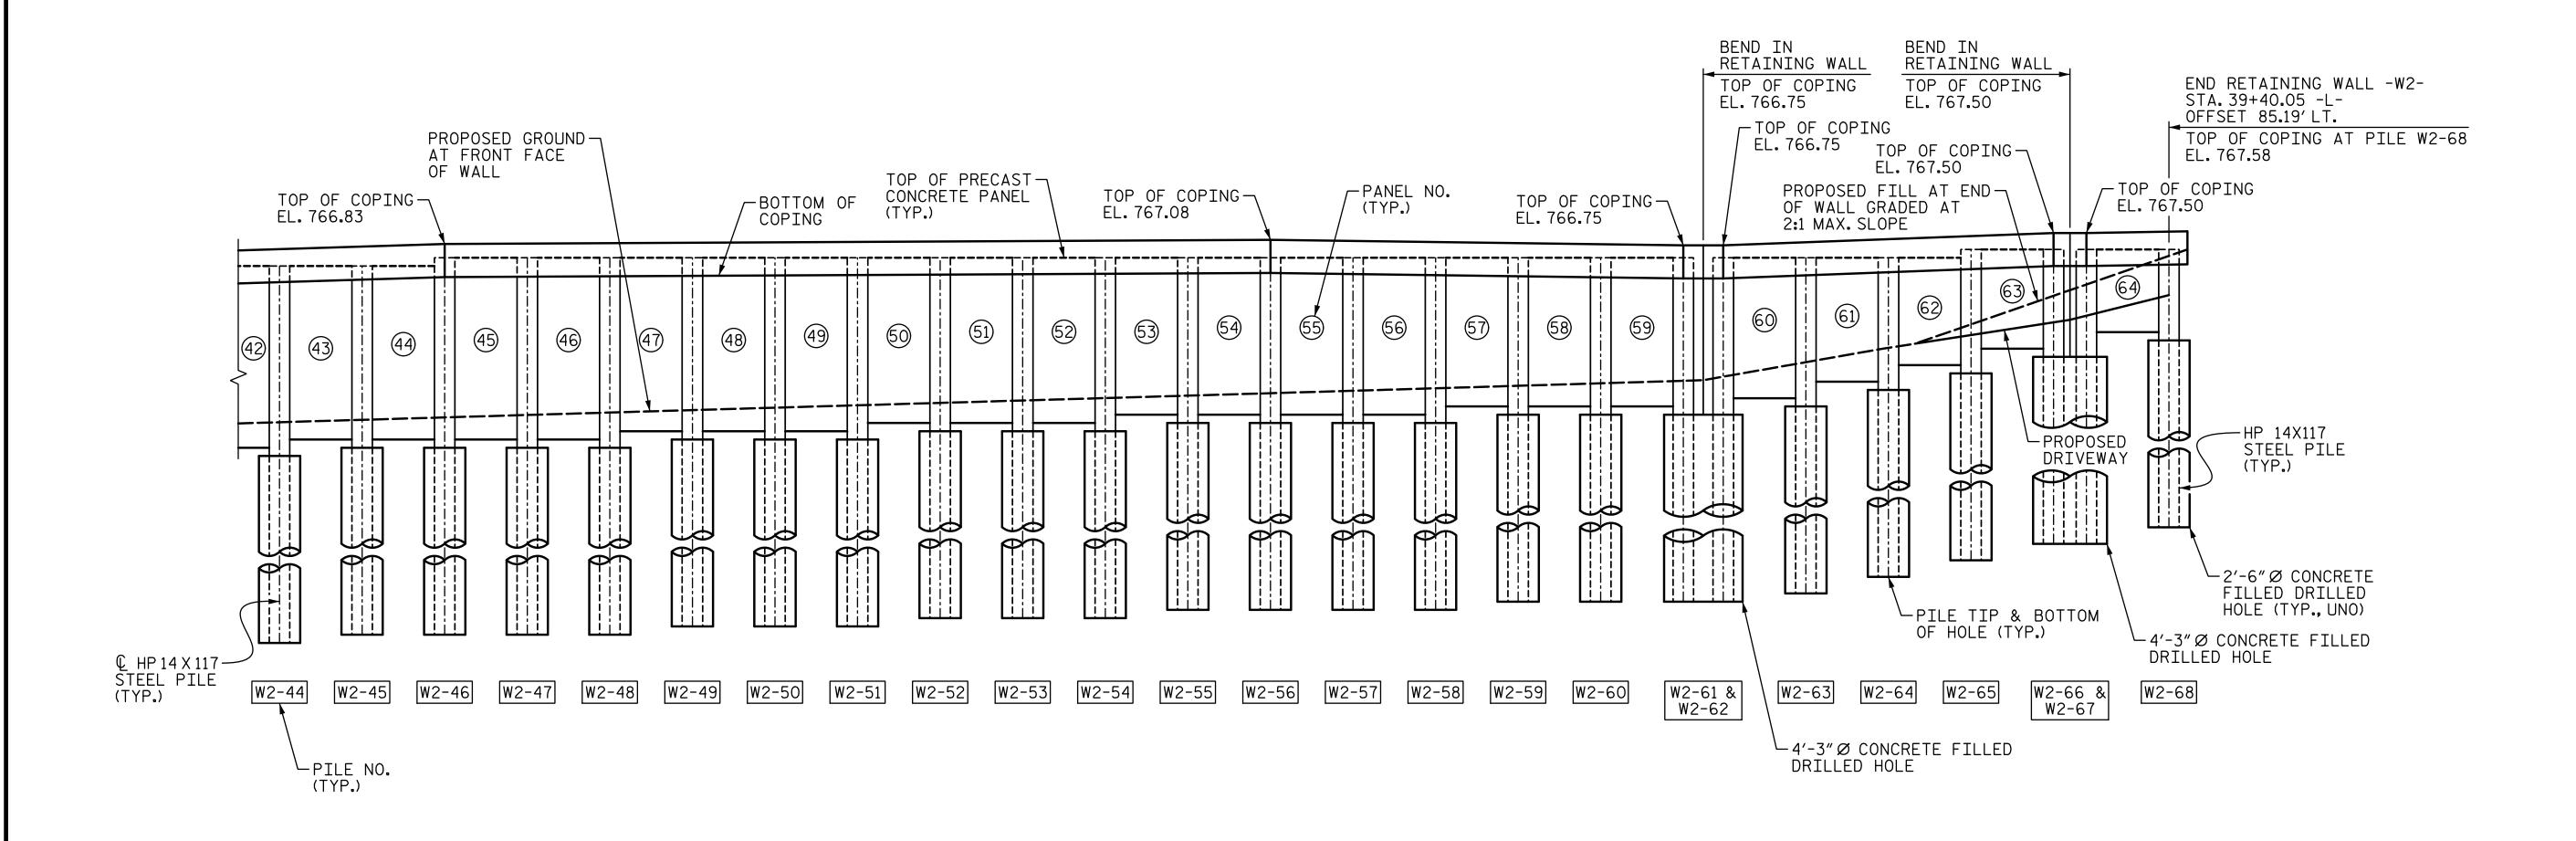

## RETAINING WALL -W2- ELEVATION

BOTTOM OF CONCRETE FILLED DRILLED HOLE NOT TO SCALE. FENCE NOT SHOWN FOR CLARITY, SEE SHEET W-11 FOR ATTACHMENT DETAILS.

## NOTES:

FOR PILE STATIONS, OFFSETS, AND ELEVATIONS SEE "PILE INFORMATION" TABLE ON SHEET W-8.

FOR PANEL HEIGHT AND ELEVATIONS SEE "PANEL INFORMATION" TABLE ON SHEET W-8.