


PAVEMENT SCHEDULE


		V2	1½" MILLING
C1	1" ASPHALT CONCRETE SURFACE COURSE, TYPE S9.5B, AT AN AVERAGE RATE OF 110 LBS. PER SQ. YD.	S	SHOULDER GRADING, ASB REQUIRED (EXCEPT IN RESIDENTIAL AREAS)
C2	1½" ASPHALT CONCRETE SURFACE COURSE, TYPE S9.5B, AT AN AVERAGE RATE OF 165 LBS. PER SQ. YD.	U	EXISTING PAVEMENT
V1	0" - 1½" MILLING		

PROJECT REFERENCE NO.	SHEET NO.
2020CPT.05.04.20921!	9

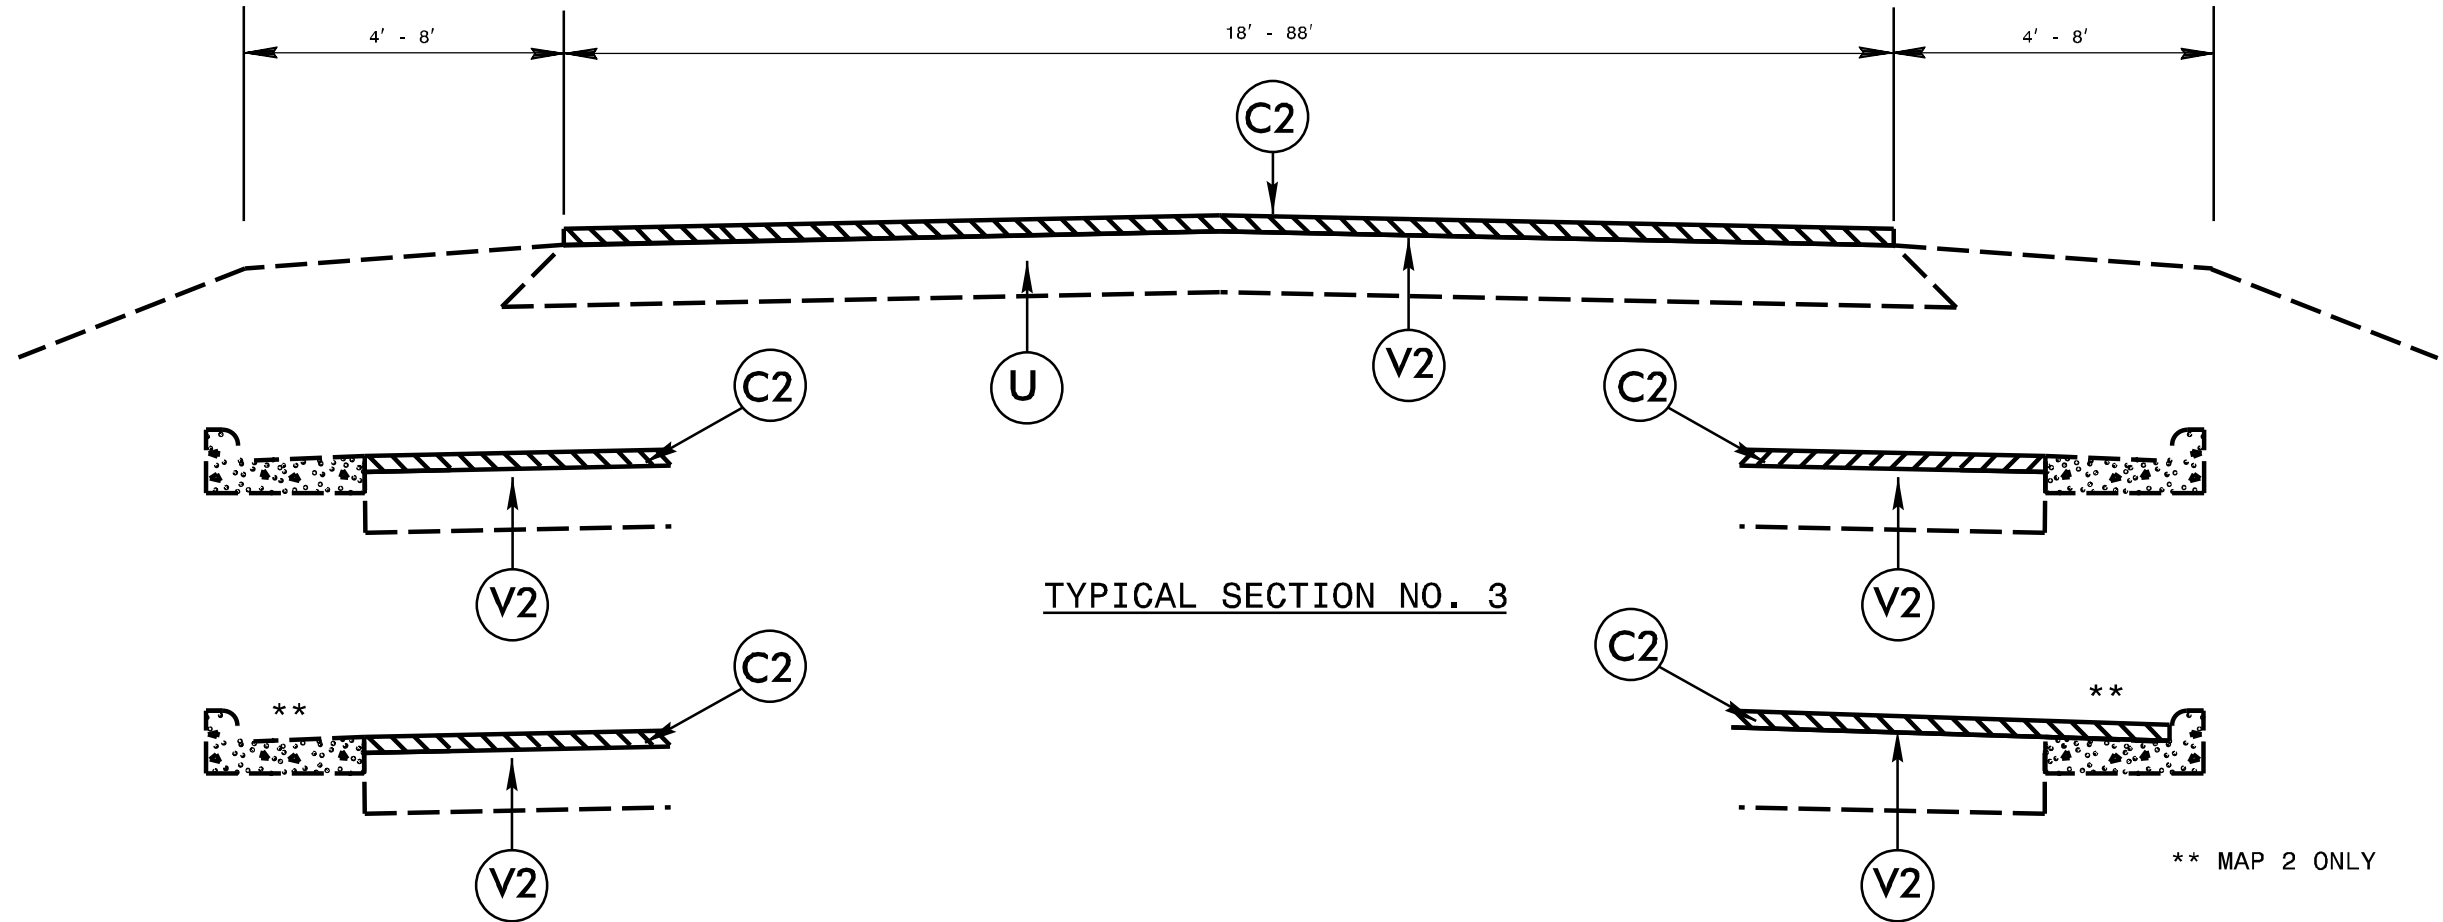

TYPICAL SECTION NO. 3

** MAP 2 ONLY

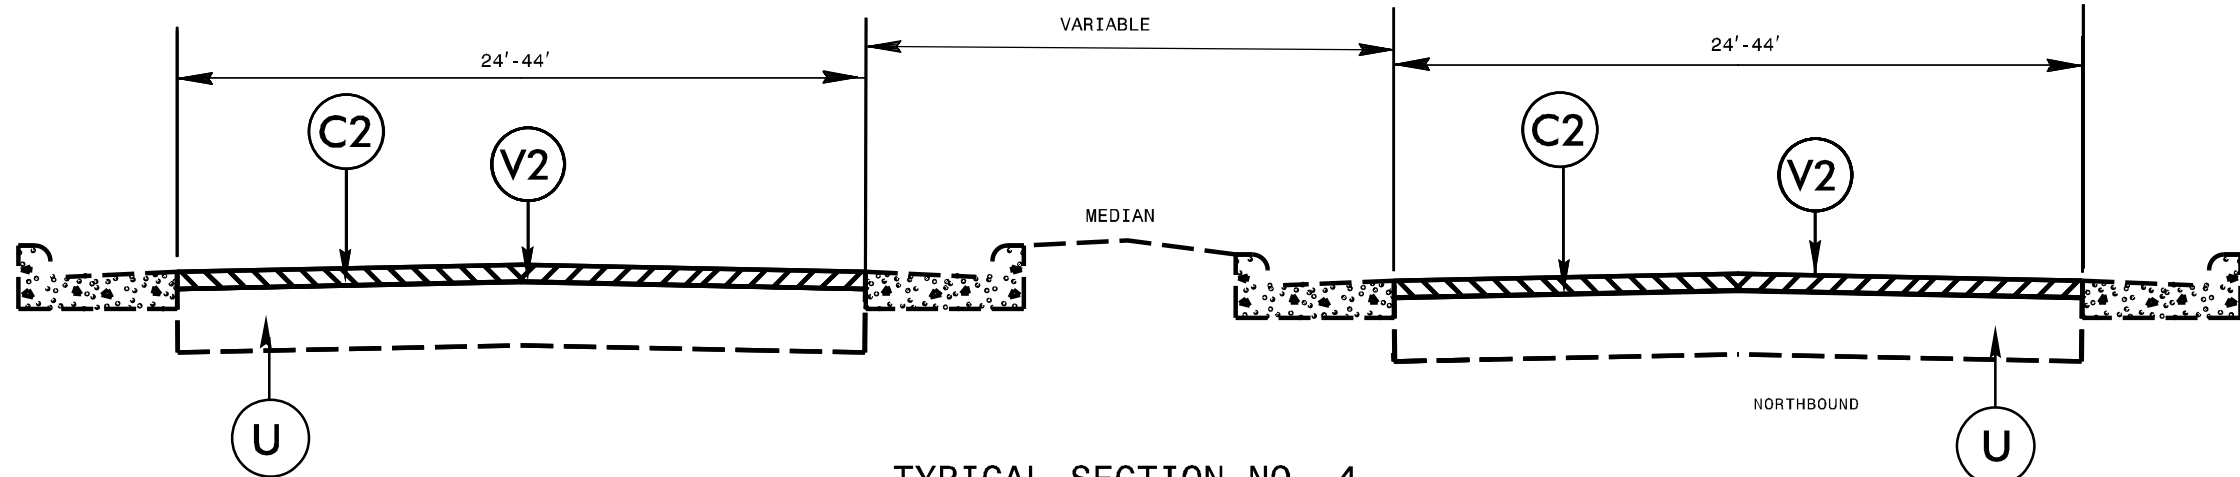

TYPICAL SECTION NO. 4