

## INTERSECTION DETAILS

NOT TO SCALE

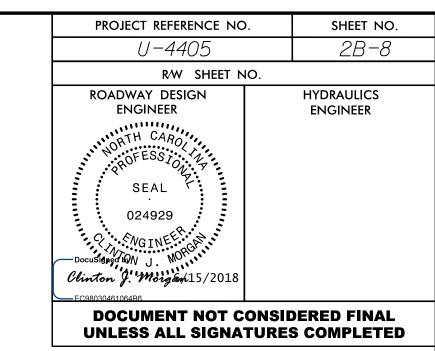

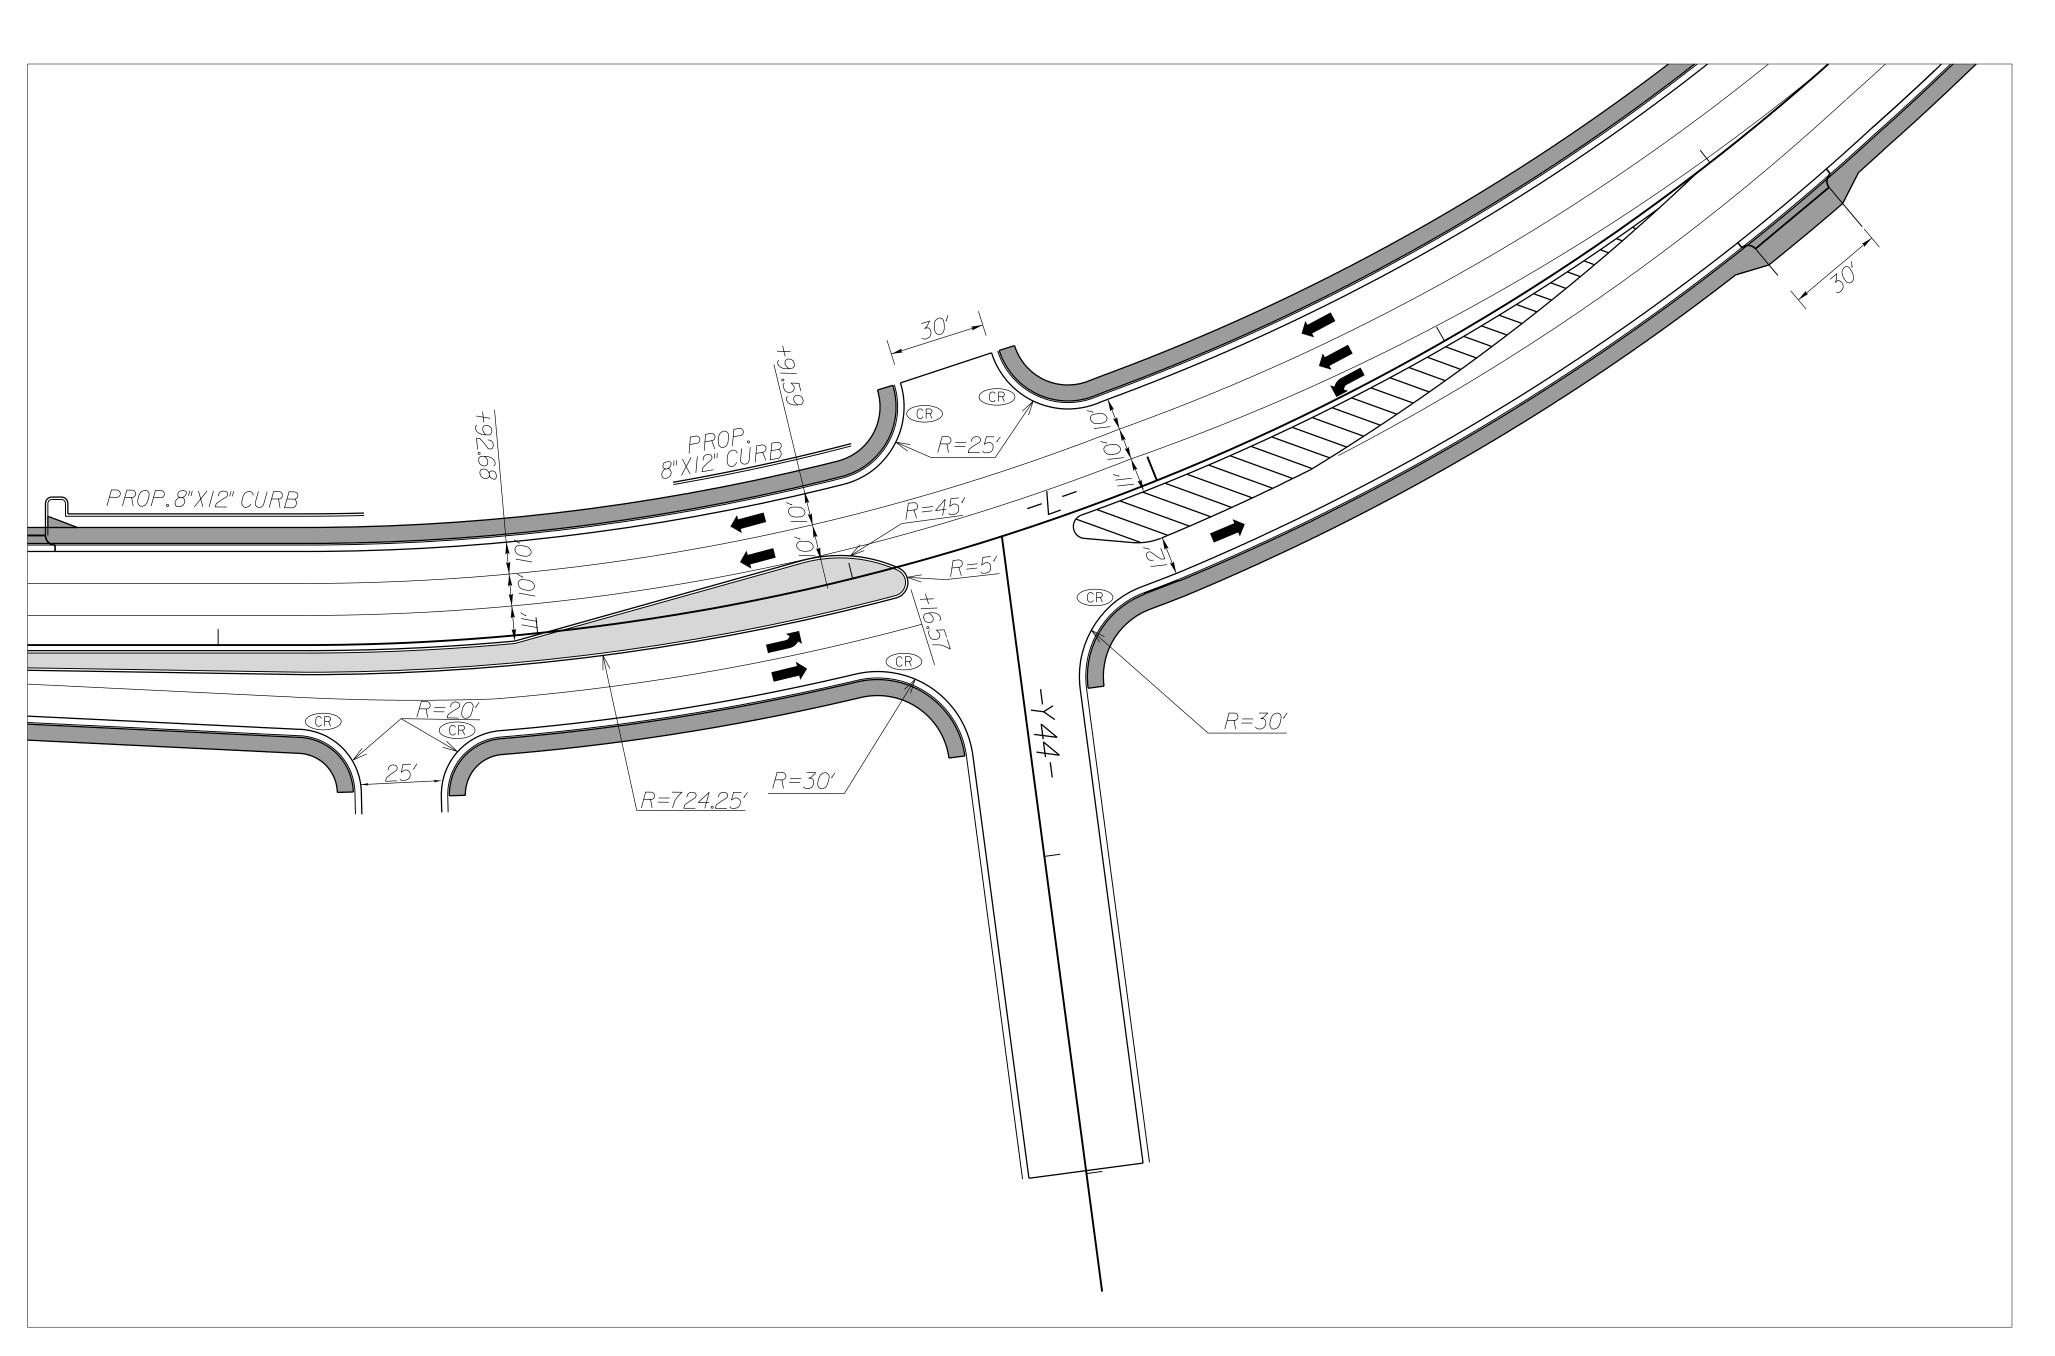

INTERSECTION OF
RAEFORD ROAD (-L-)
AND FAIRWAY DRIVE (-Y44-)
(SEE PLAN SHEET 27)

NOTE: SEE PMP PLANS FOR WHEEL CHAIR RAMP AND PAVEMENT MARKING LOCATIONS