

**This electronic collection of documents is provided
for the convenience of the user
and is Not a Certified Document –**

**The documents contained herein were originally issued
and sealed by the individuals whose names and license
numbers appear on each page, on the dates appearing
with their signature on that page.**


**This file or an individual page
shall not be considered a certified document.**

8/23/99



PROJ. REFERENCE NO.
U-4405

SHEET NO.
X-151

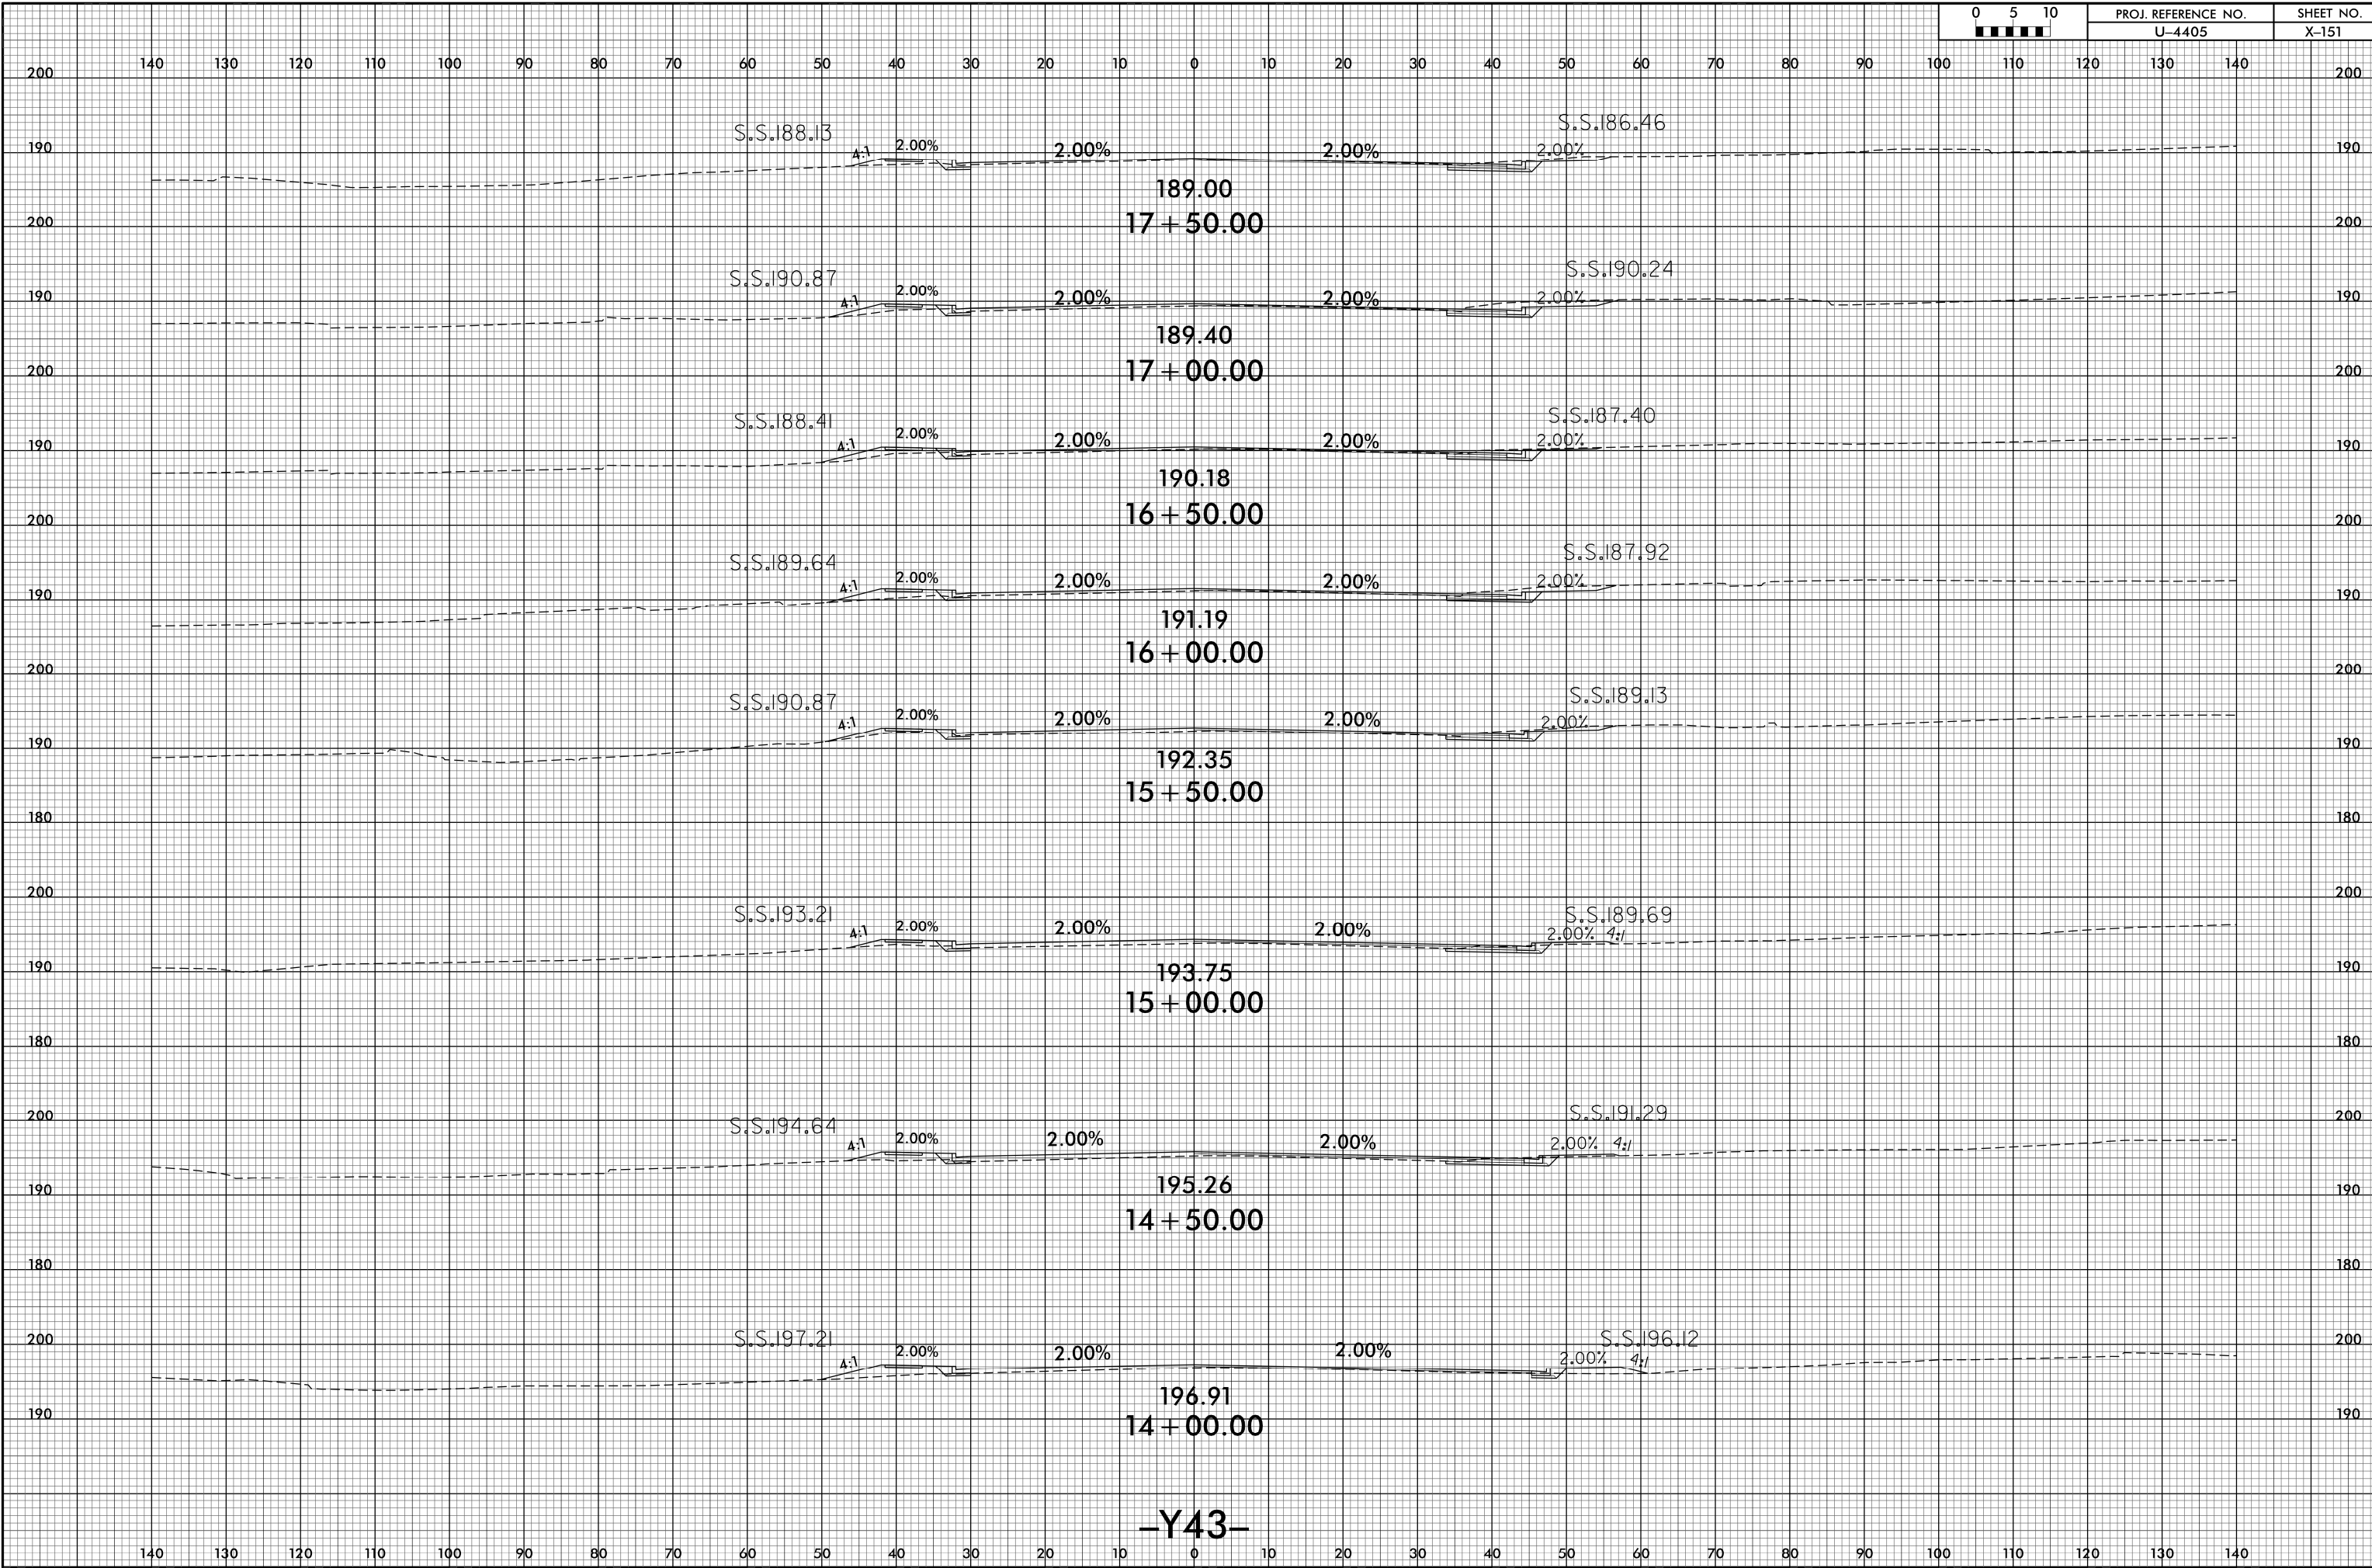

-Y43-

25-APR-2016 14:43
R:\PROJECTS\XG4405.rdy_xpl.dgn
USER:VMS


8/23/99



PROJ. REFERENCE NO.
U-4405


SHEET NO.
X-152

140 130 120 110 100 90 80 70 60 50 40 30 20 10 0 10 20 30 40 50 60 70 80 90 100 110 120 130 140






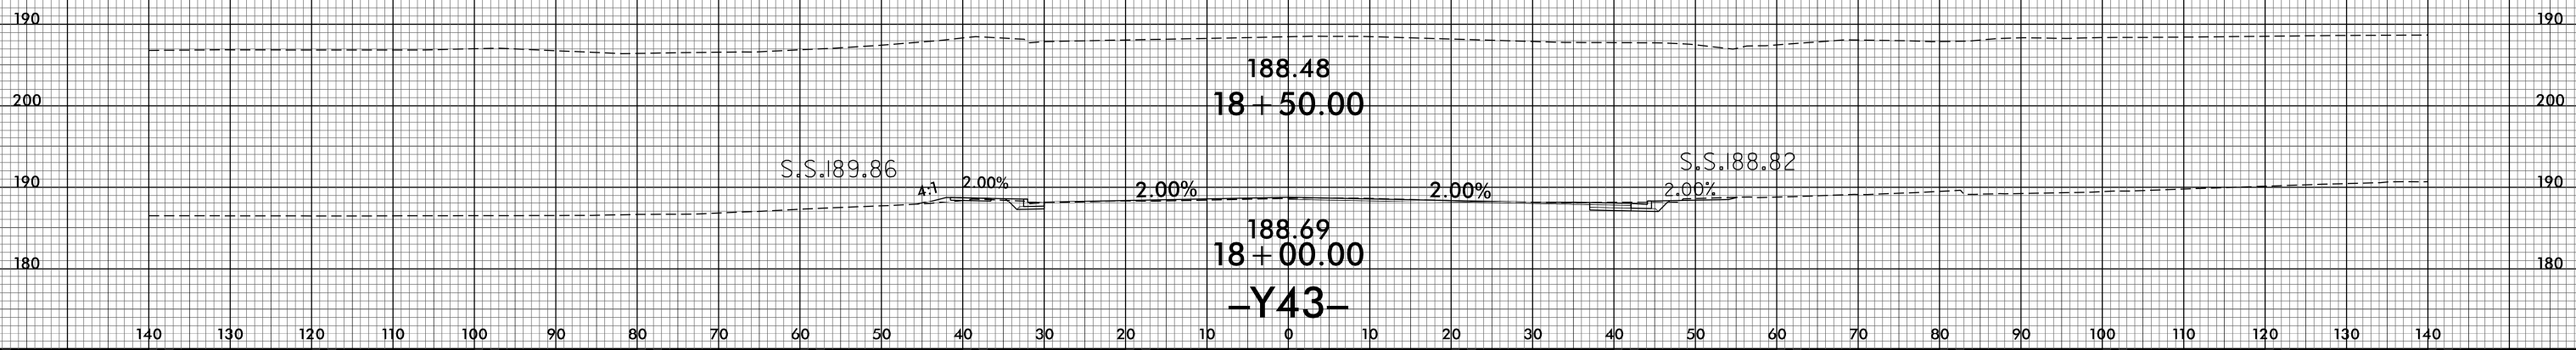


25-APR-2016 14:43
R:\PROJECTS\XG\4405.rdy-xpl.dgn
\$\$\$\$\$

140 130 120 110 100 90 80 70 60 50 40 30 20 10 0 10 20 30 40 50 60 70 80 90 100 110 120 130 140

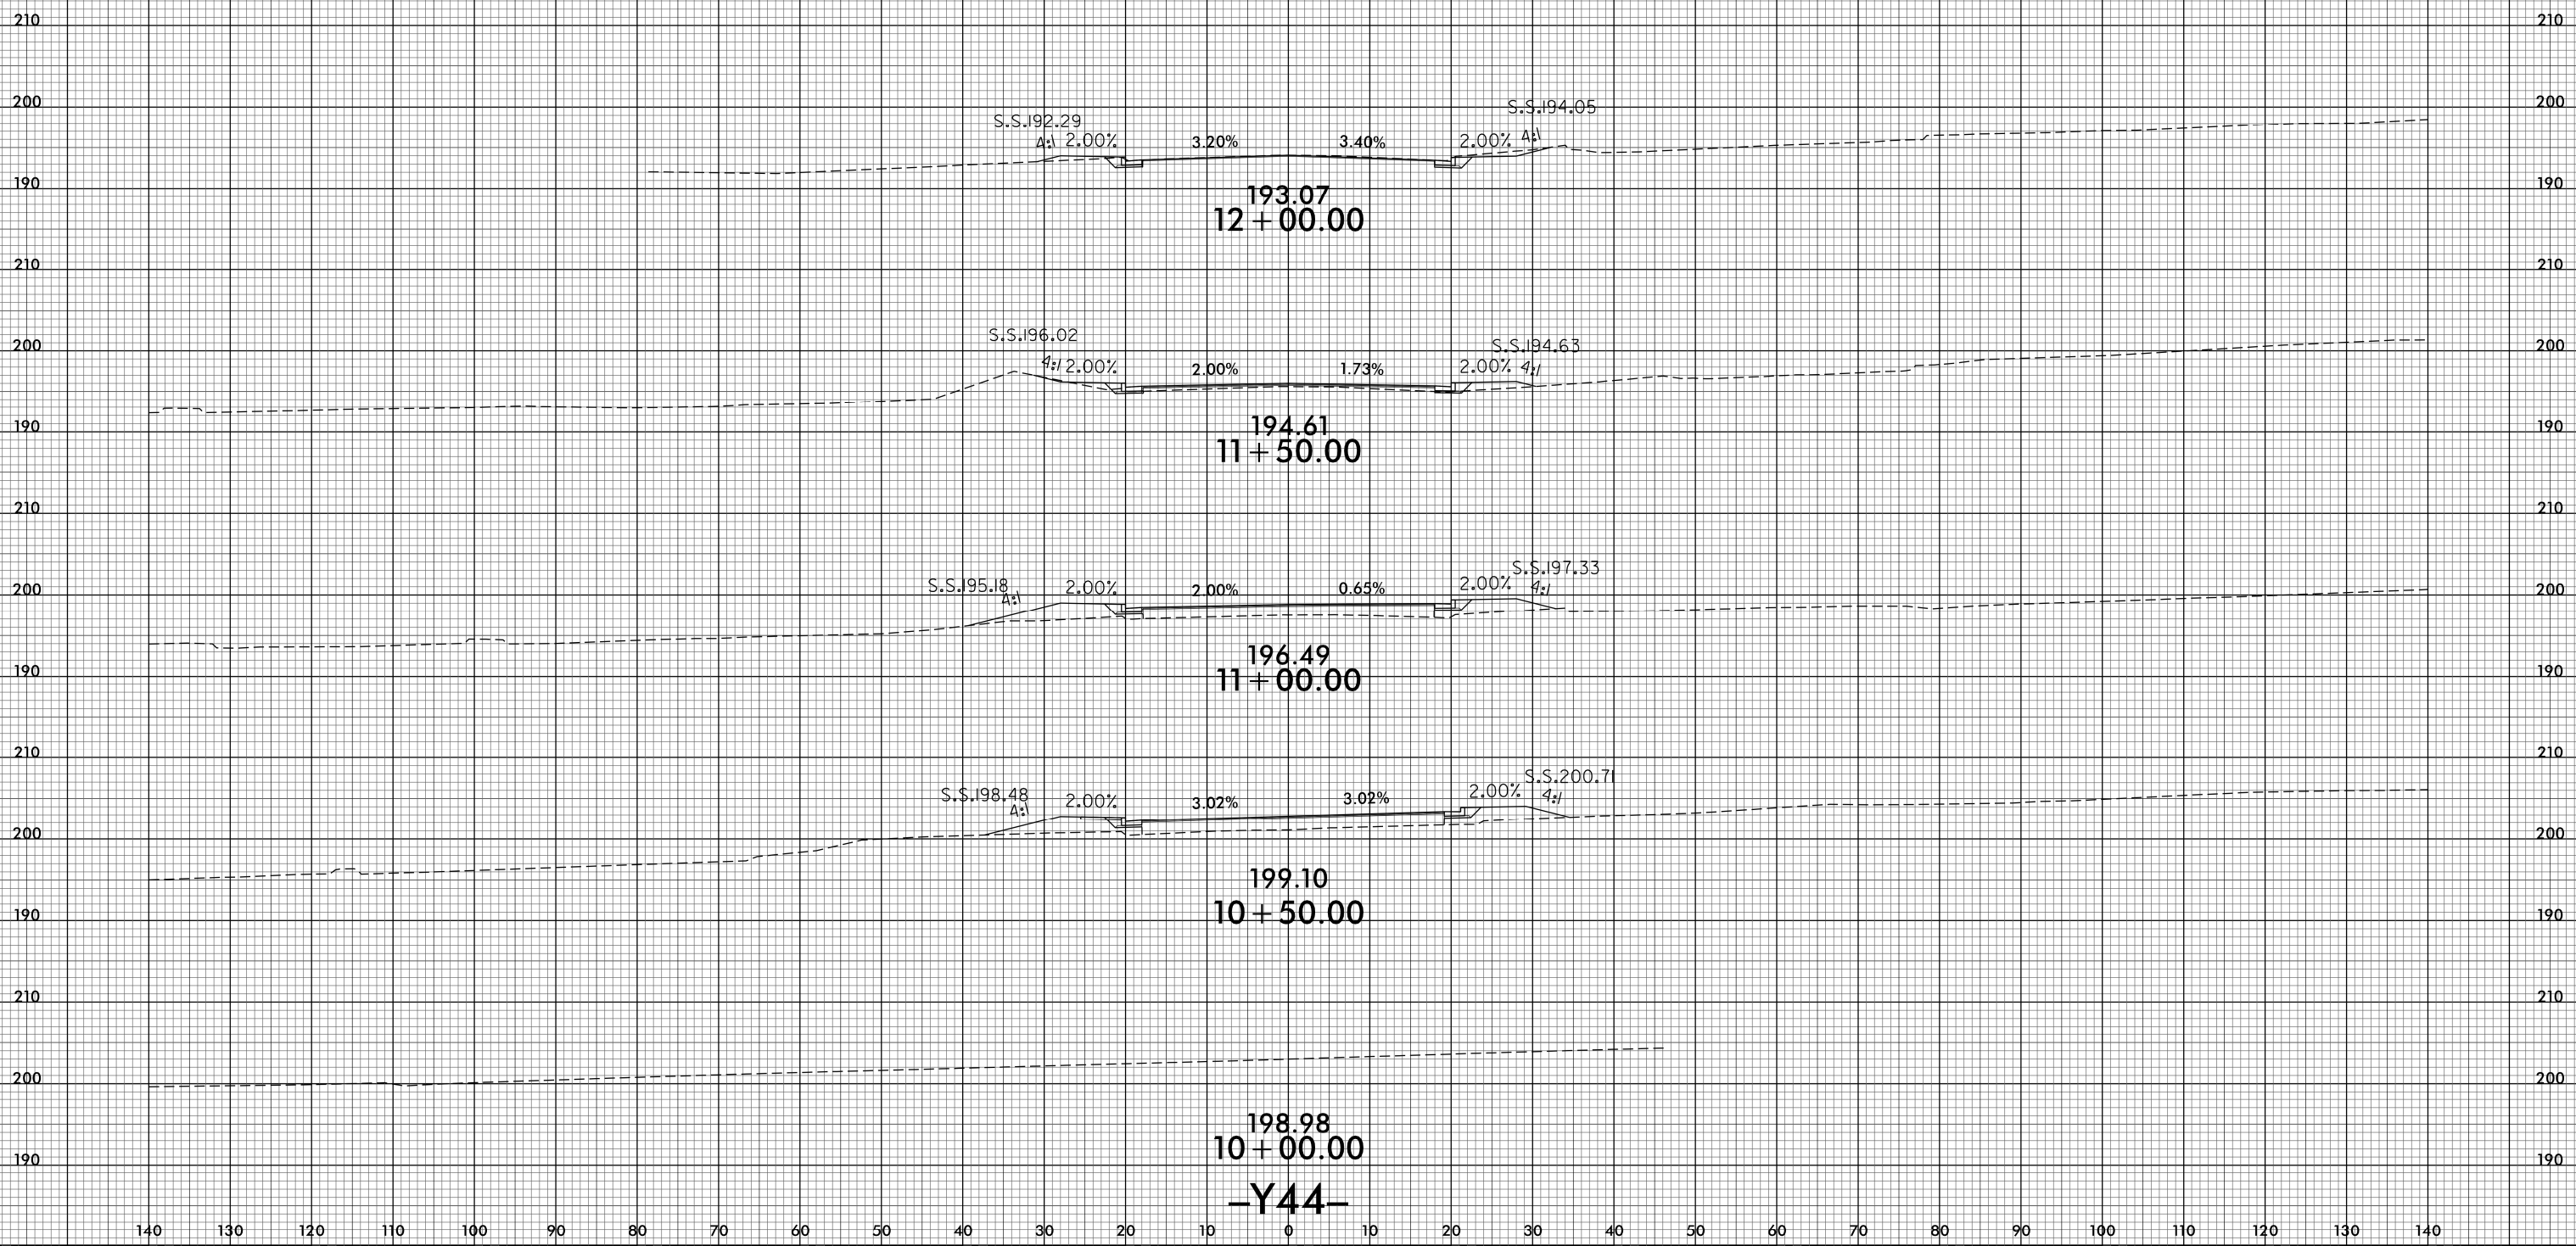


150 140 130 120 110 100 90 80 70 60 50 40 30 20 10 0 10 20 30 40 50 60 70 80 90 100 110 120 130 140 150

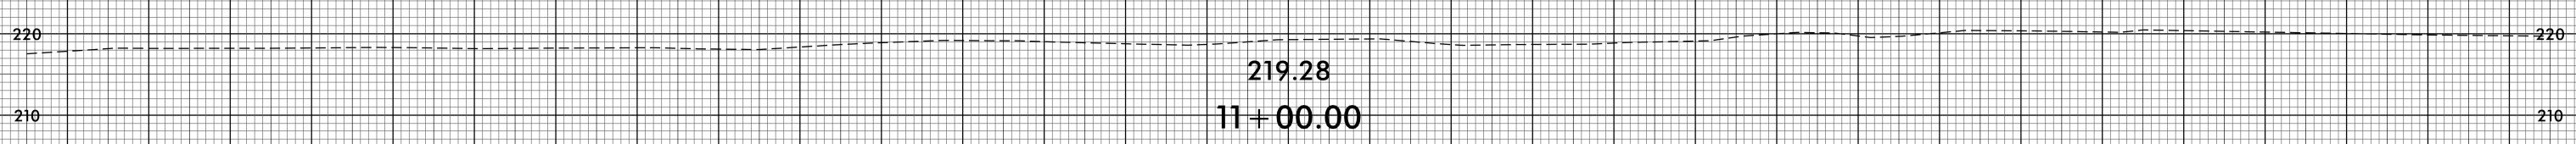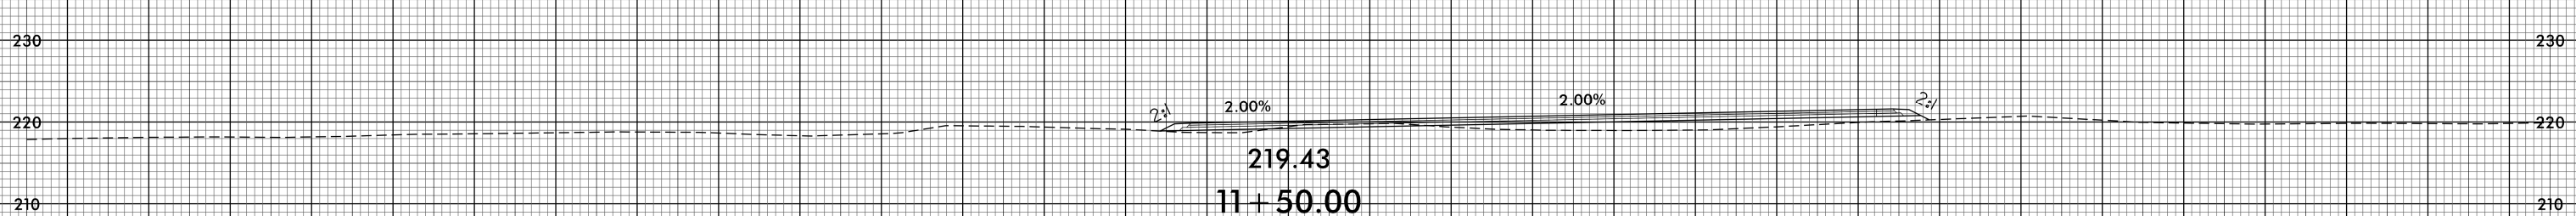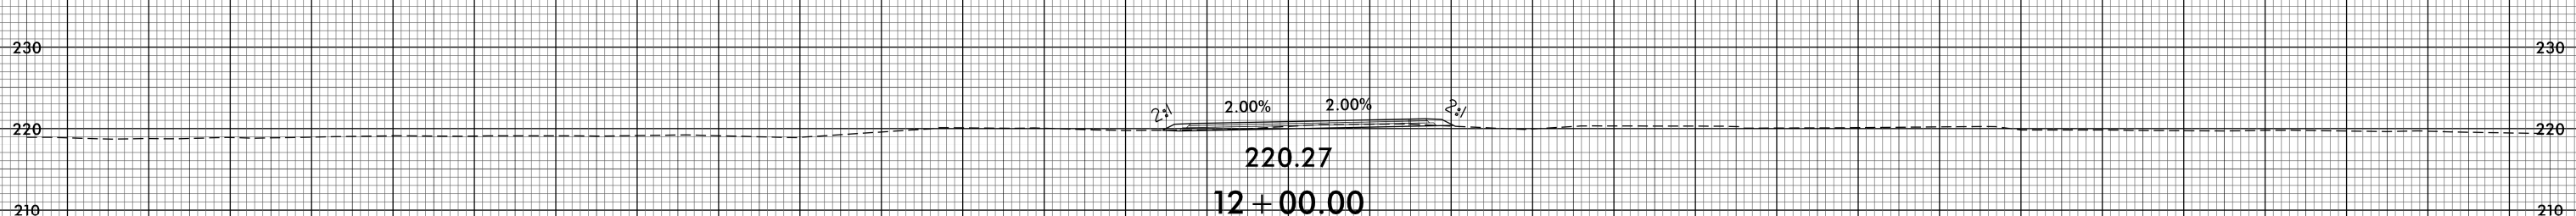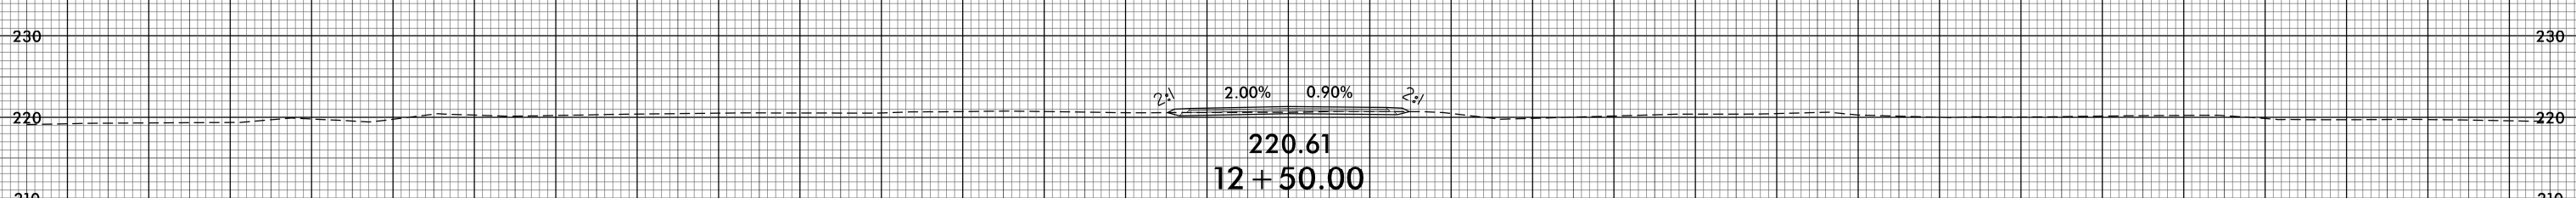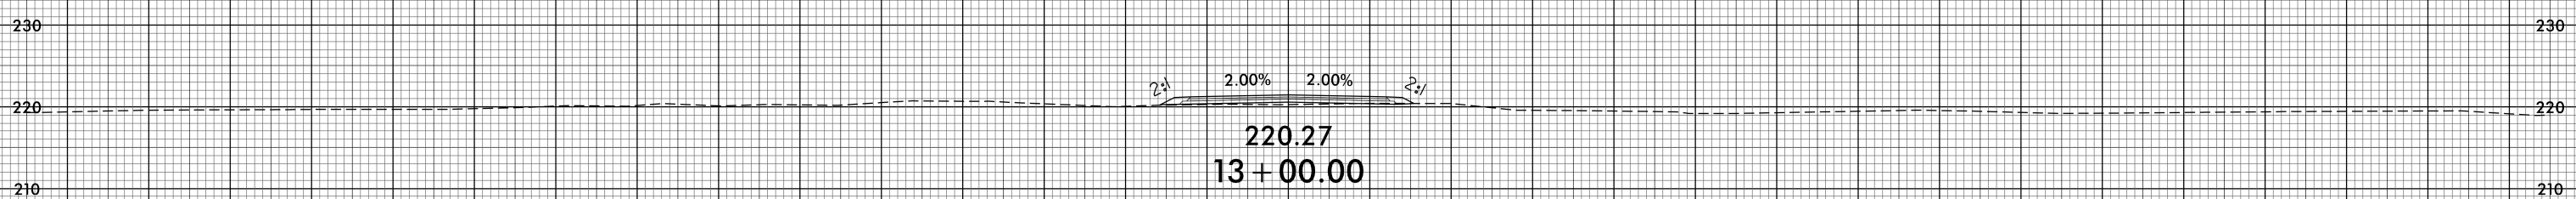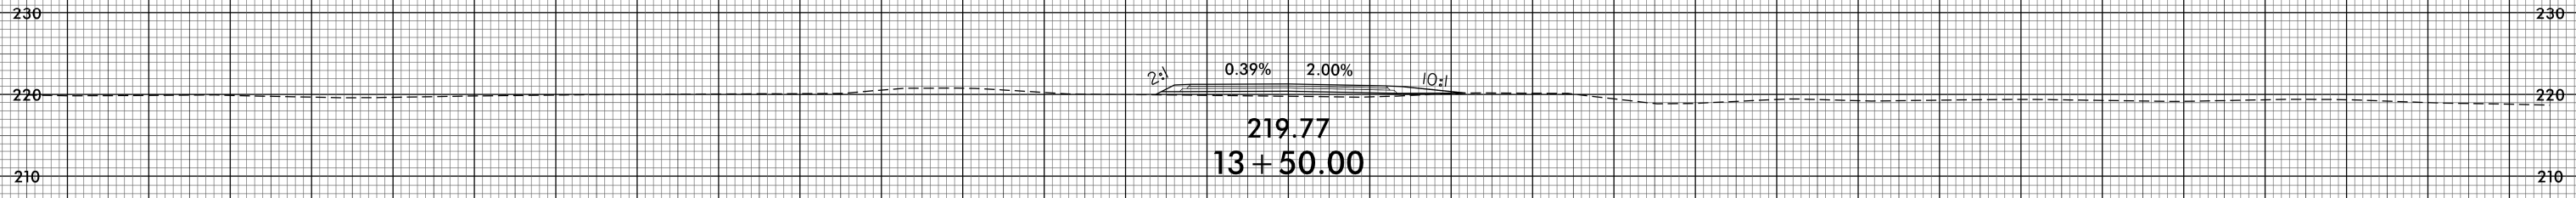

-SR1-


150 140 130 120 110 100 90 80 70 60 50 40 30 20 10 0 10 20 30 40 50 60 70 80 90 100 110 120 130 140 150

150 140 130 120 110 100 90 80 70 60 50 40 30 20 10 0 10 20 30 40 50 60 70 80 90 100 110 120 130 140 150

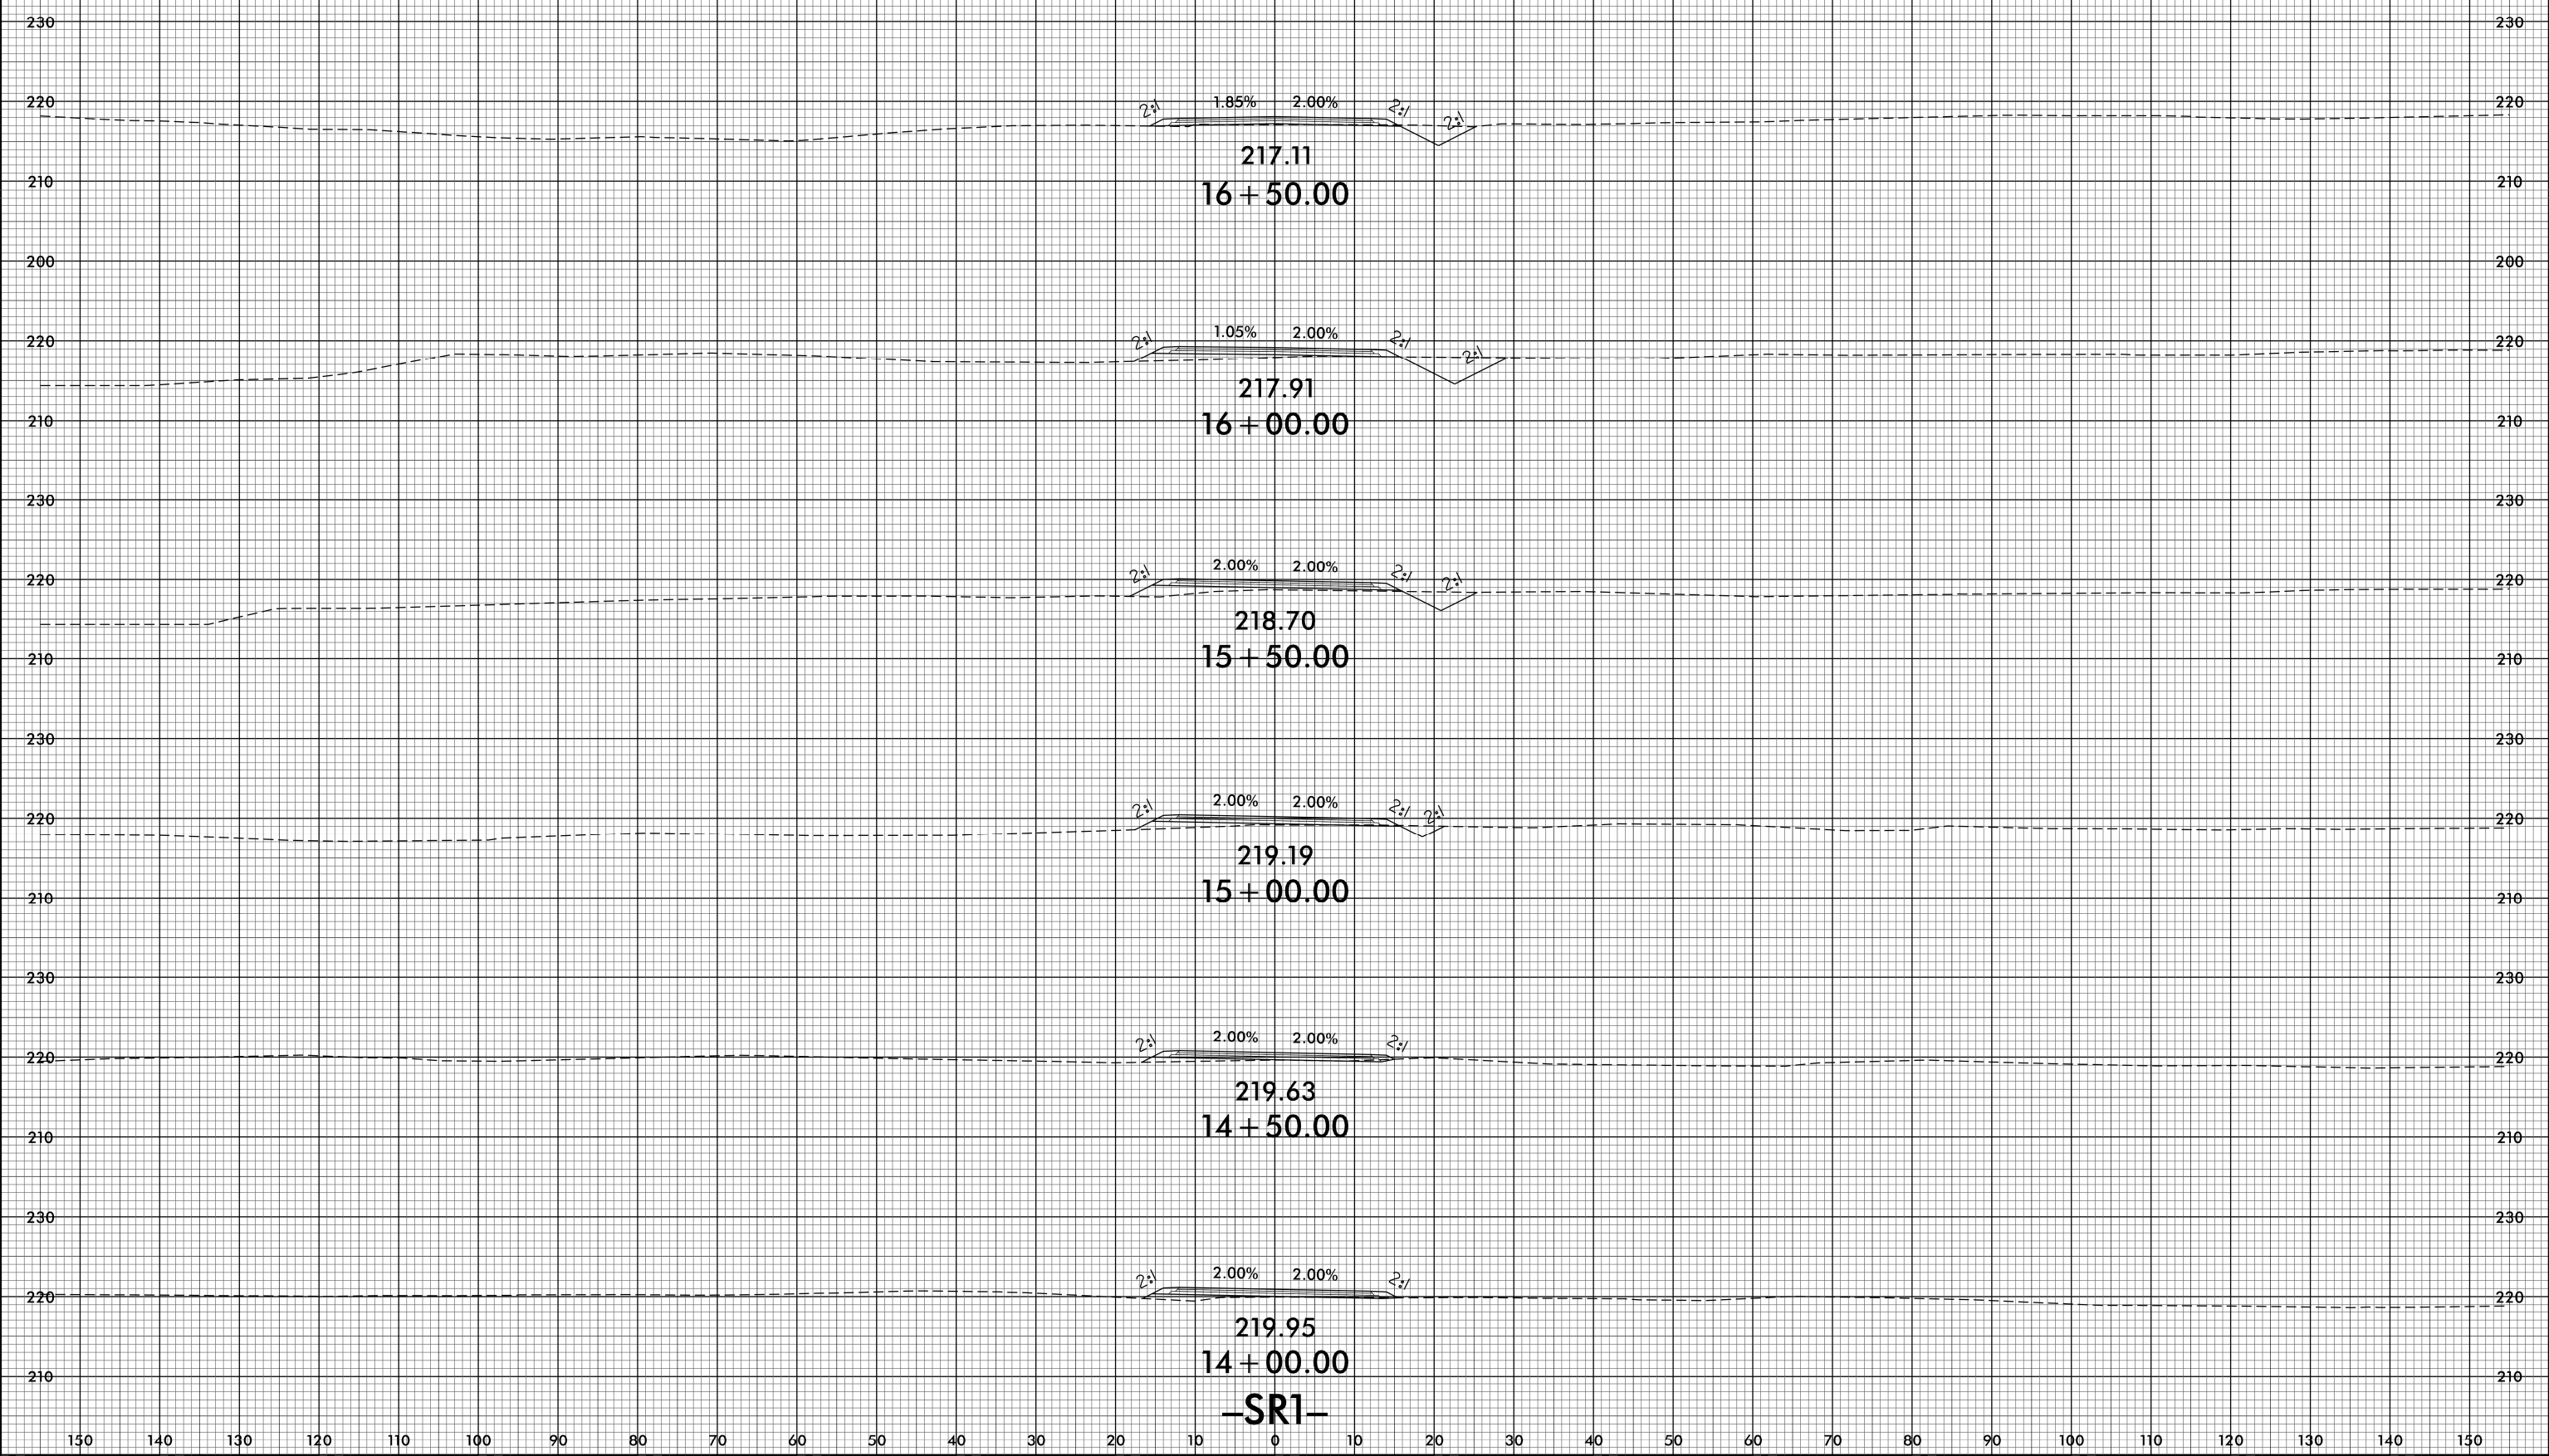


-SR1-

150 140 130 120 110 100 90 80 70 60 50 40 30 20 10 0 10 20 30 40 50 60 70 80 90 100 110 120 130 140 150

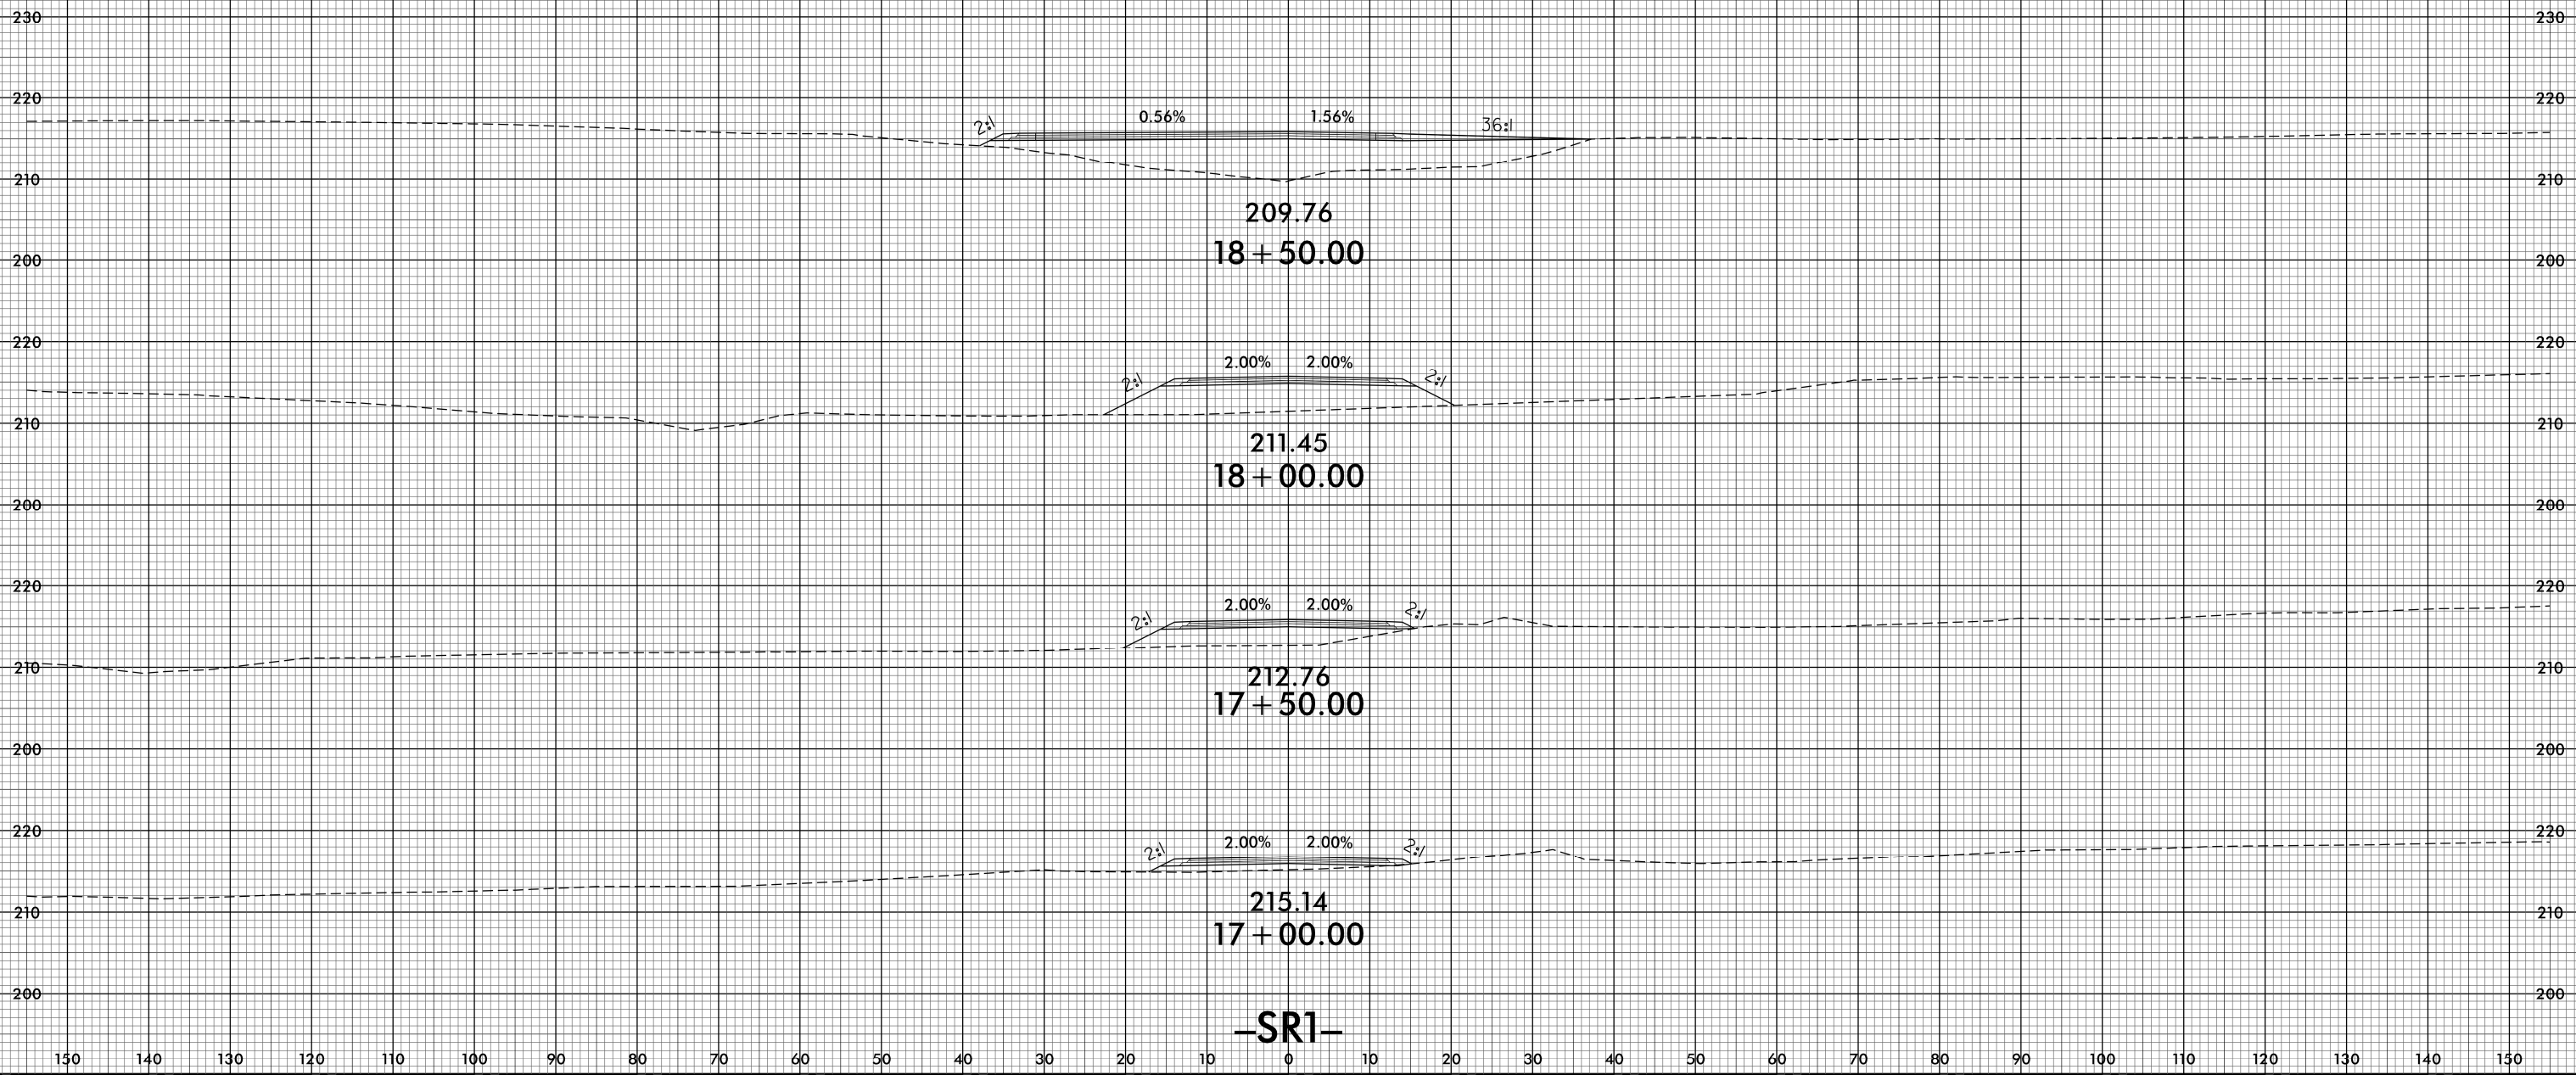


150 140 130 120 110 100 90 80 70 60 50 40 30 20 10 0 10 20 30 40 50 60 70 80 90 100 110 120 130 140 150

8/23/99

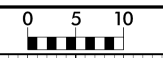

PROJ. REFERENCE NO.
U-4405


SHEET NO.
X-157

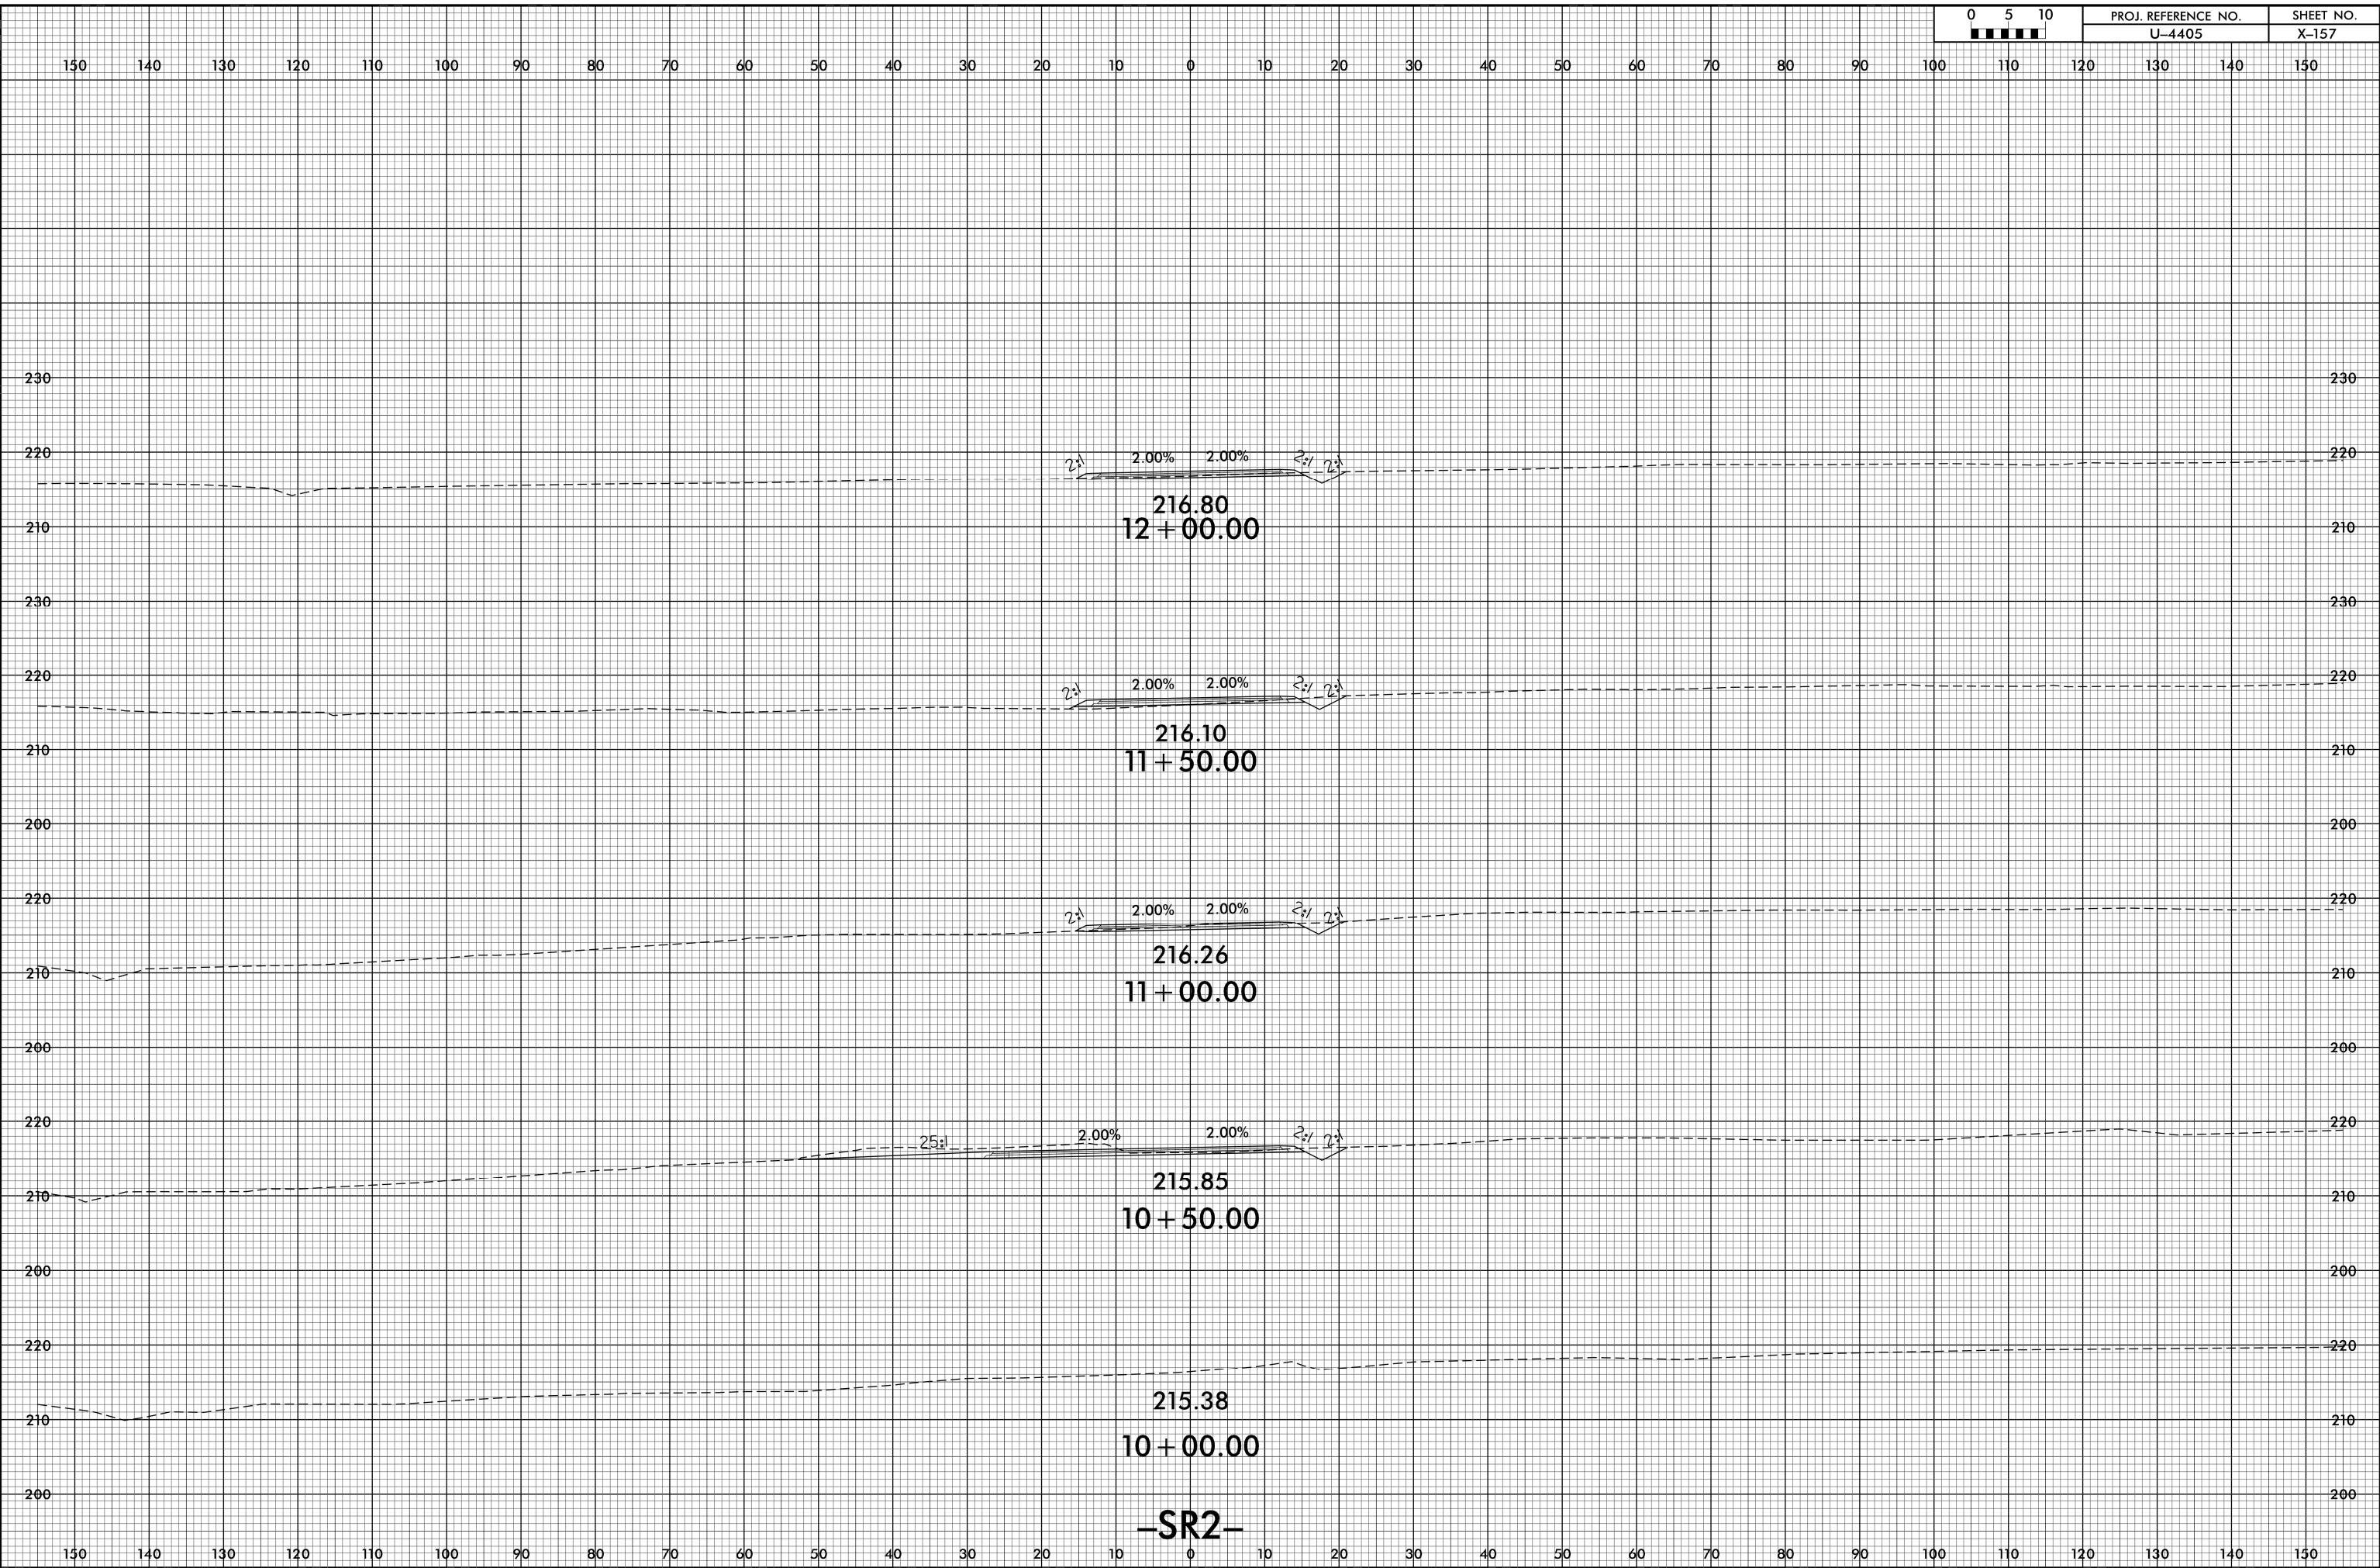

-SR2-


25-APR-2018 14:43
C:\ProgramData\Bentley\Roadway\NCDDT_U-4405\Roadway\XSC\4405_rdy_xpl.dgn

150 140 130 120 110 100 90 80 70 60 50 40 30 20 10 0 10 20 30 40 50 60 70 80 90 100 110 120 130 140 150

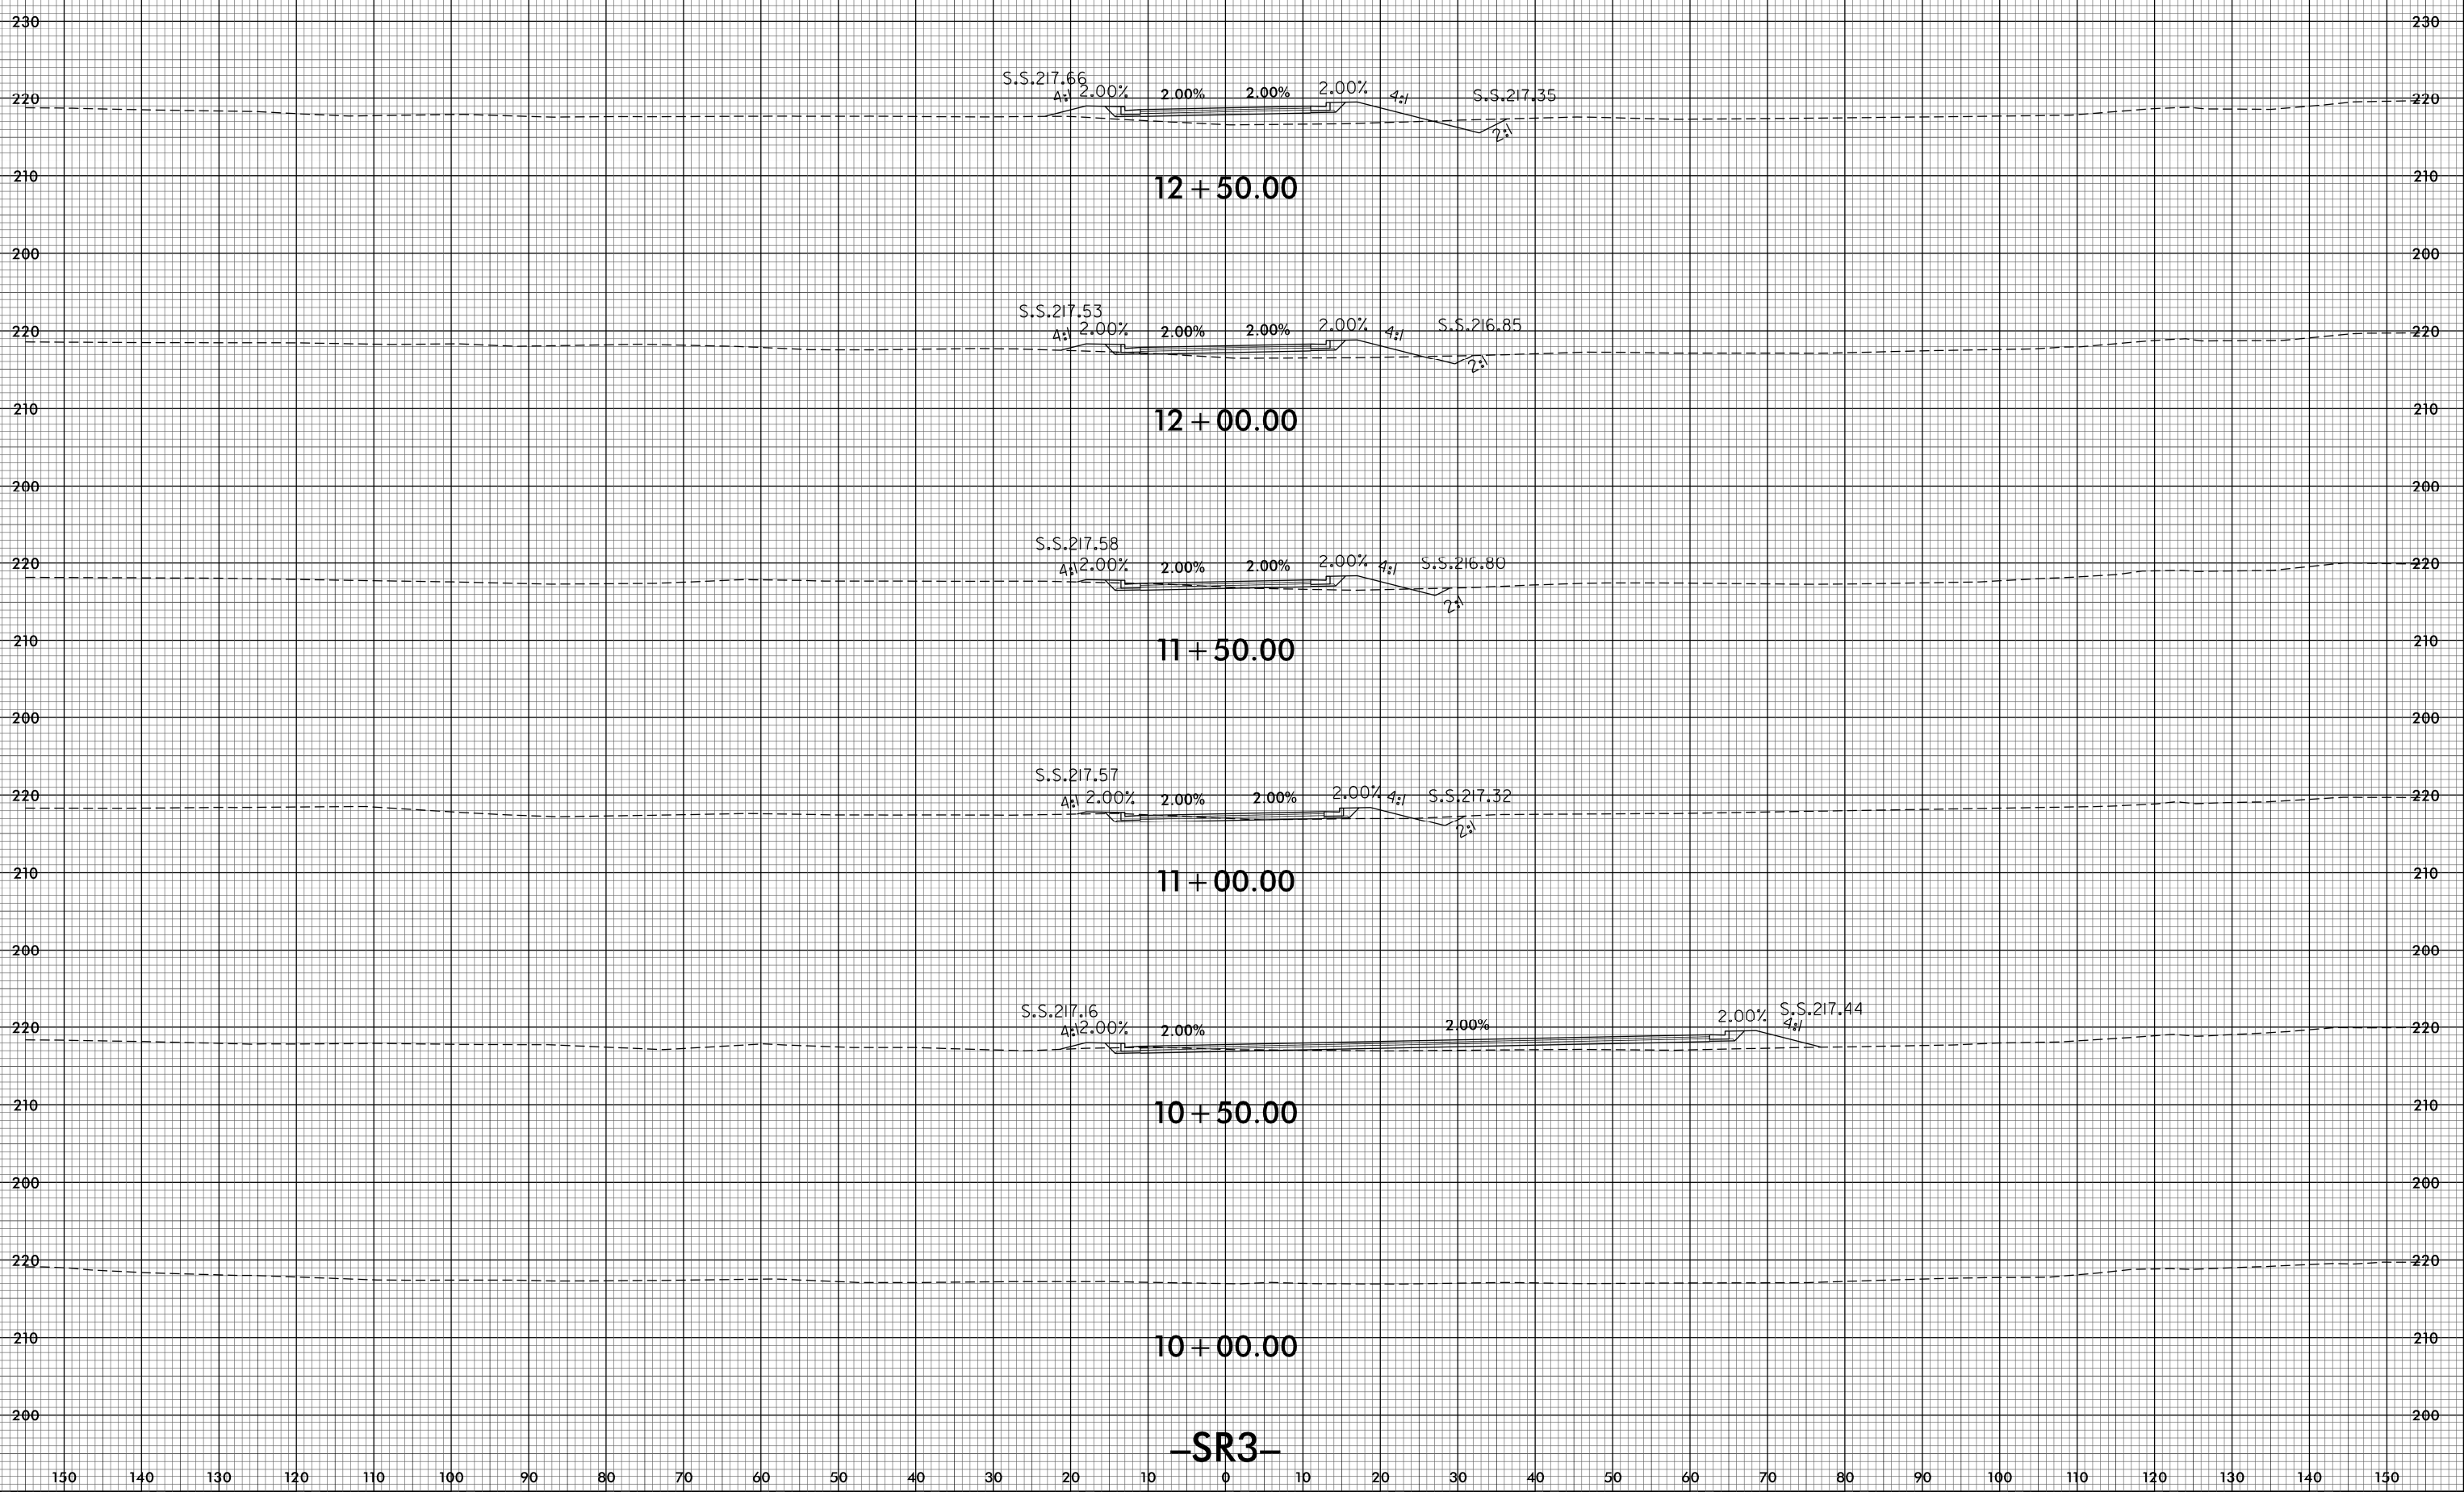

-SR3-


8/23/99

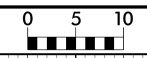

PROJ. REFERENCE NO.
U-4405







SHEET NO.
X-159

150 140 130 120 110 100 90 80 70 60 50 40 30 20 10 0 10 20 30 40 50 60 70 80 90 100 110 120 130 140 150

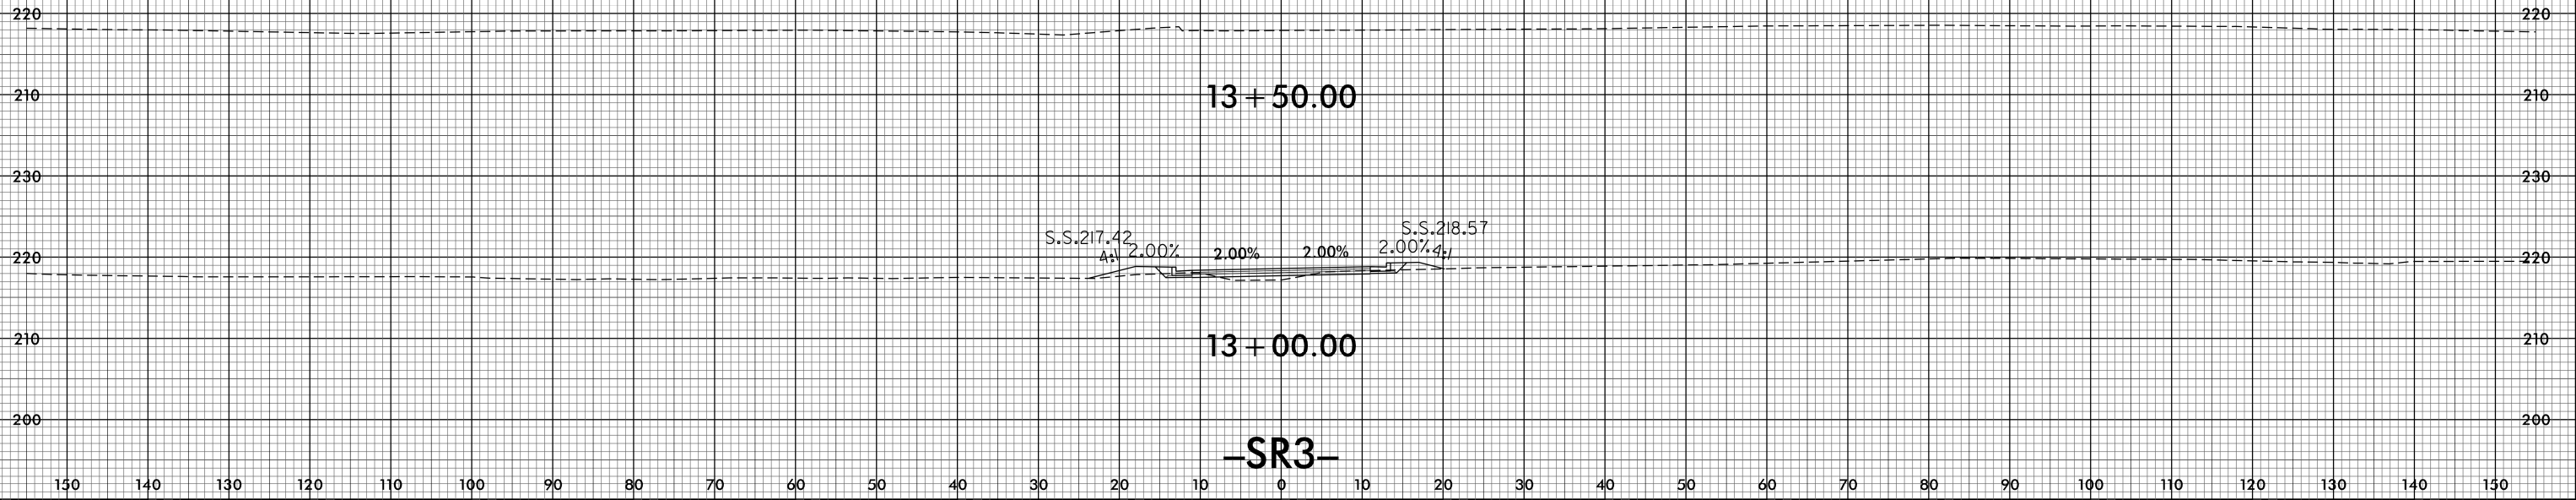

25-APR-2018 14:43
 C:\Program Files\Autodesk\Roadway\NCDDT\U-4405\Roadway\XSC\4405_rdy_xpl.dgn
 \$\$\$USER\$\$\$

150 140 130 120 110 100 90 80 70 60 50 40 30 20 10 0 10 20 30 40 50 60 70 80 90 100 110 120 130 140 150

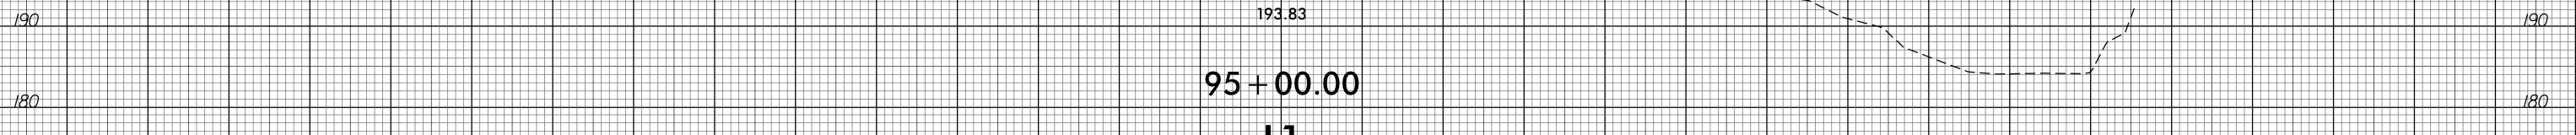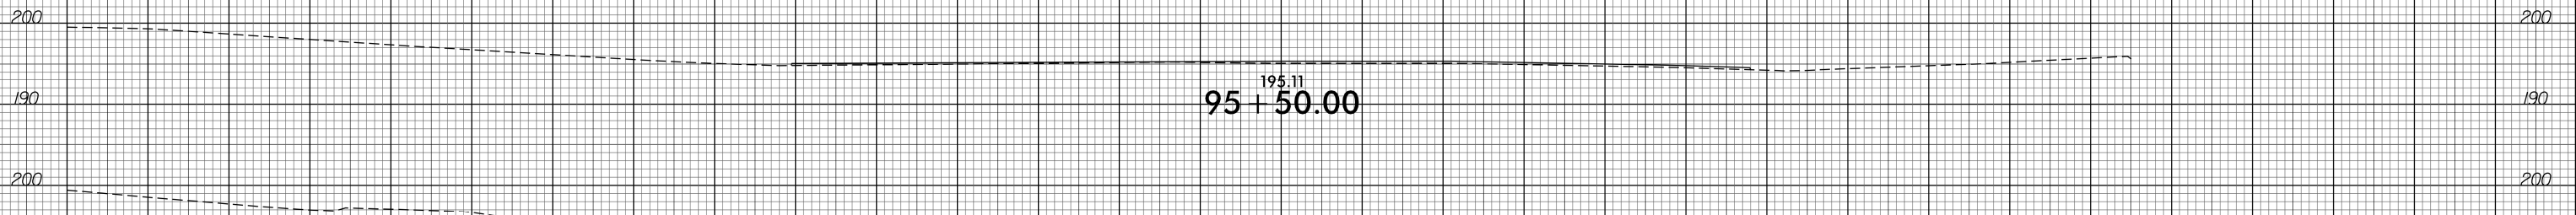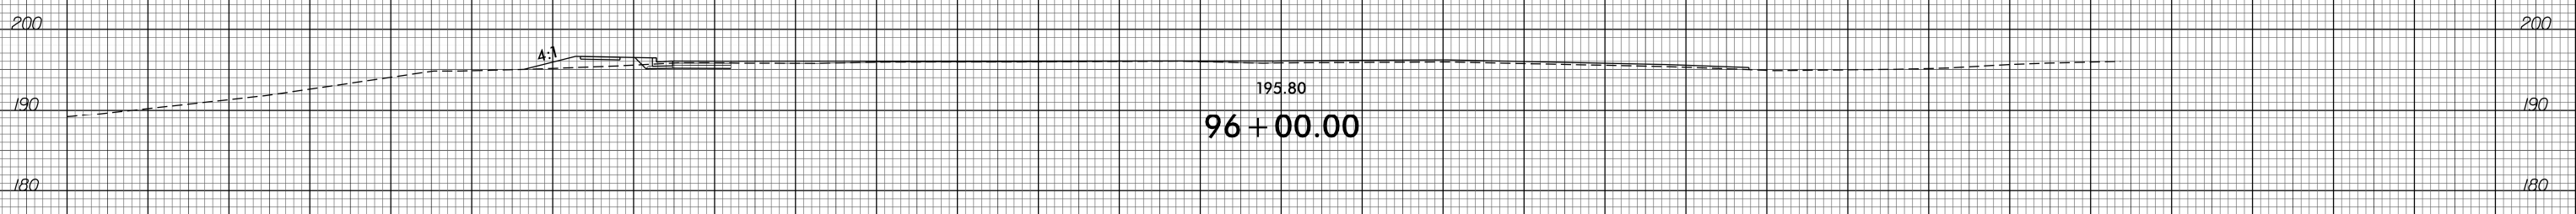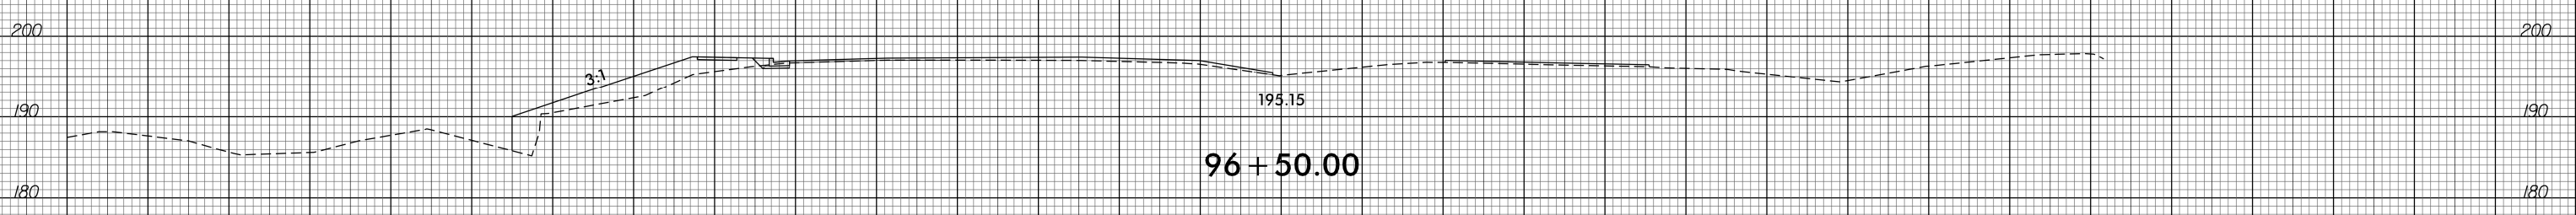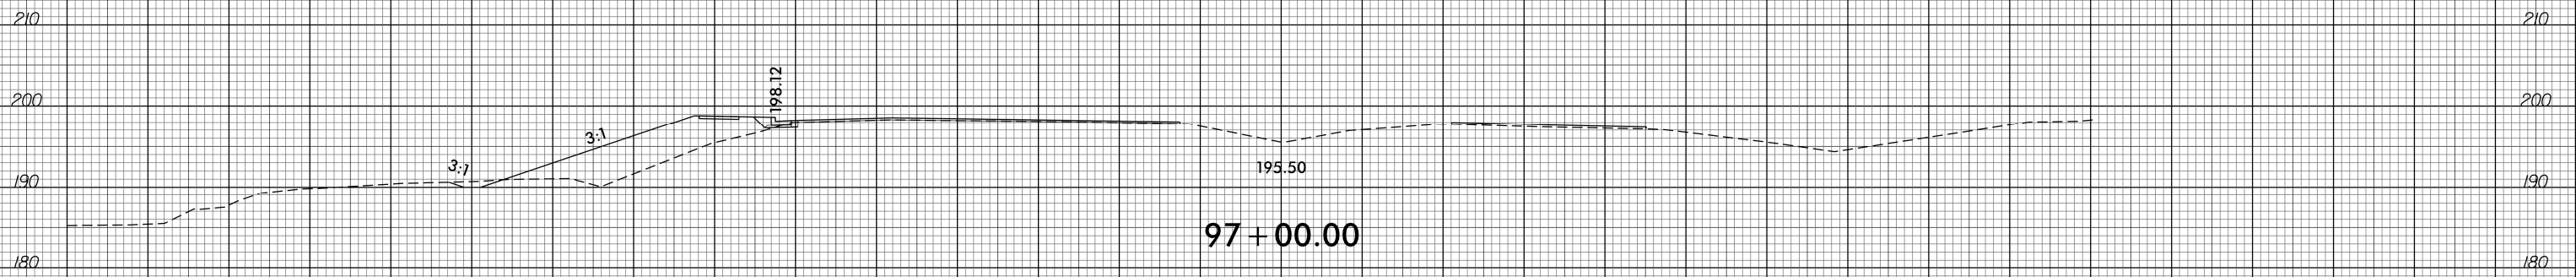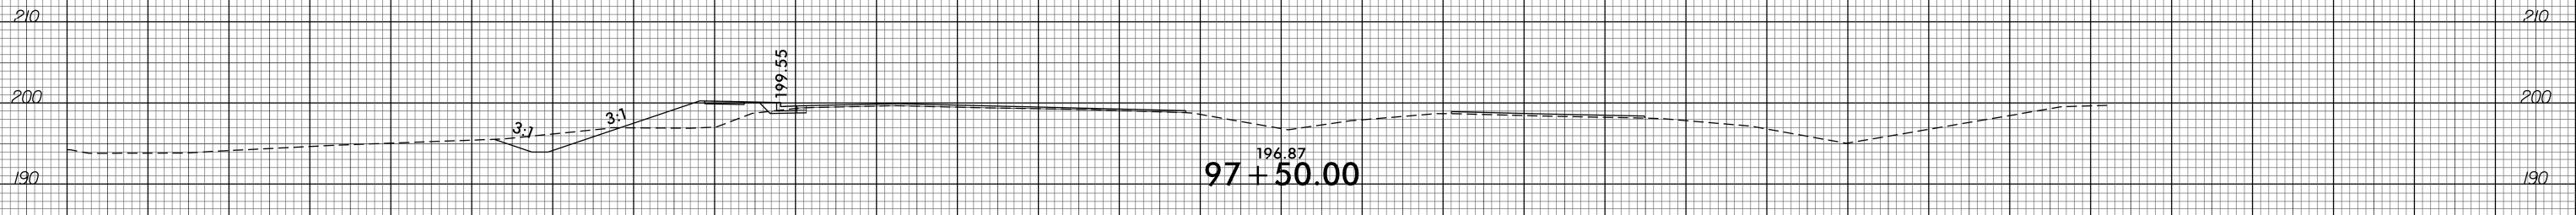

-L1-


150 140 130 120 110 100 90 80 70 60 50 40 30 20 10 0 10 20 30 40 50 60 70 80 90 100 110 120 130 140 150

8/23/99



PROJ. REFERENCE NO.
U-4405

SHEET NO.
X-161

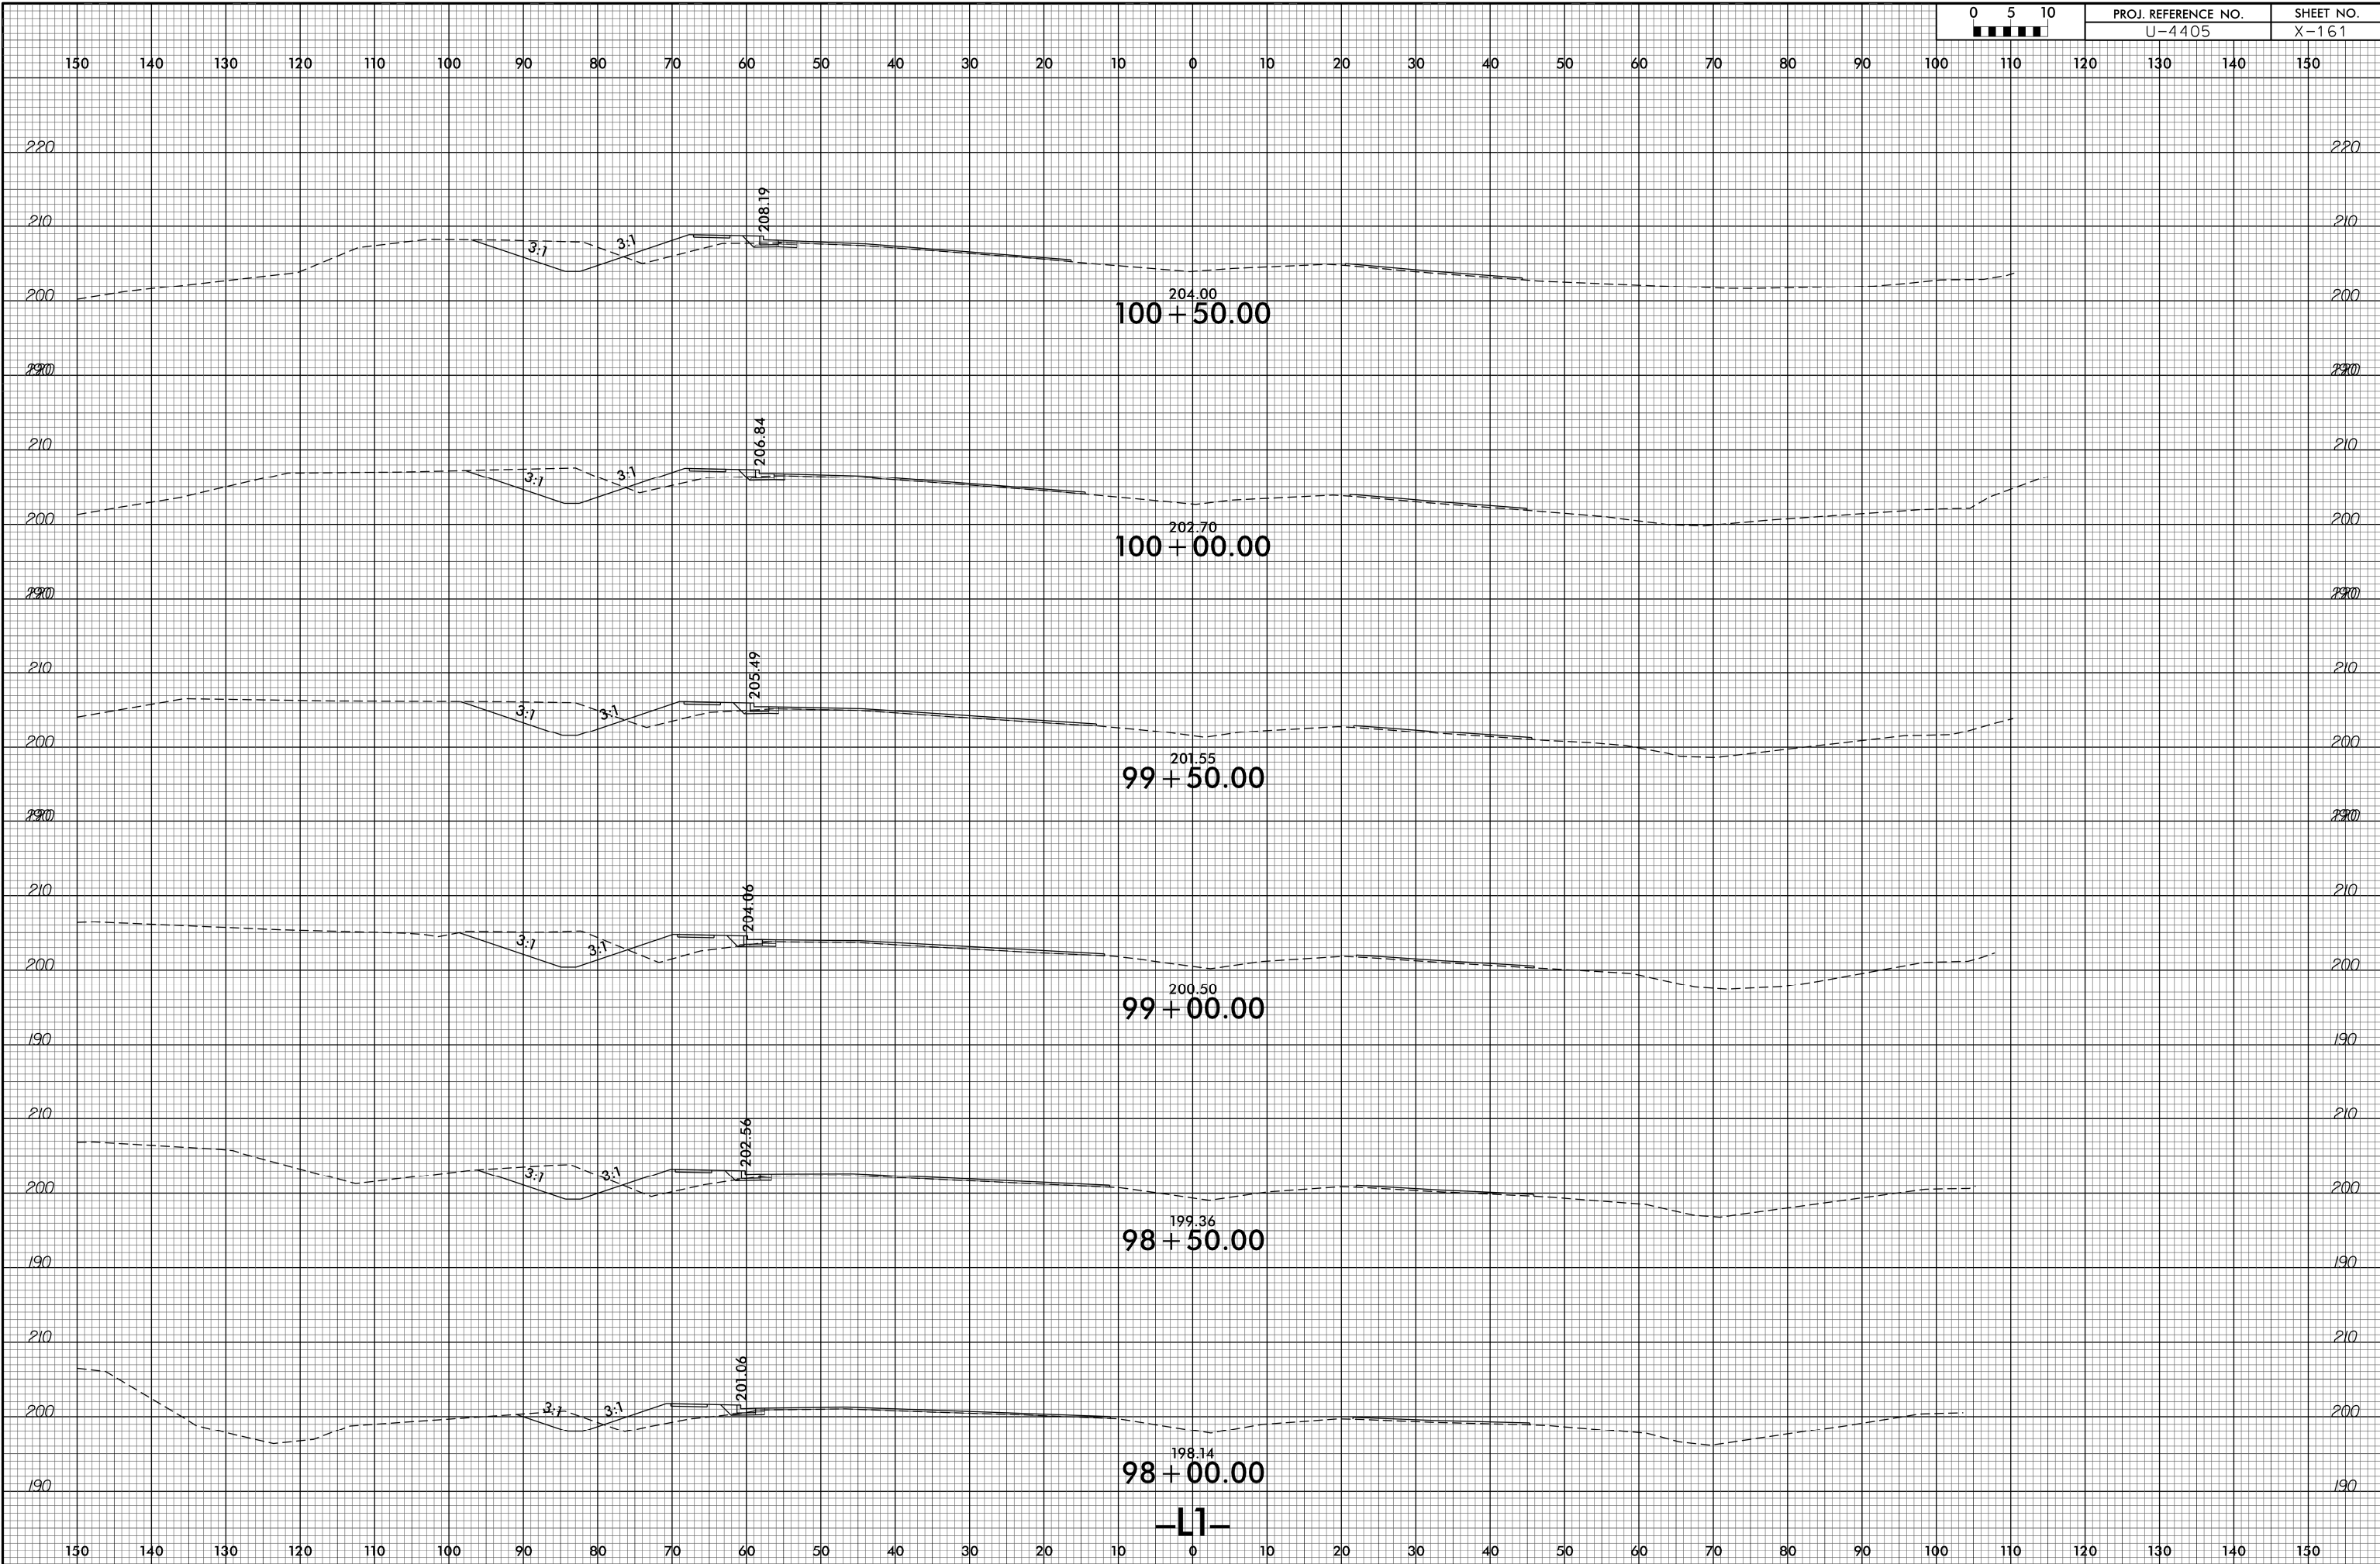


25-APR-2016 14:43
 P:\PROJECTS\XG\4405.rdy-xpl.dgn
 \$\$\$USERNAME\$\$\$

-L1-

8/23/99




PROJ. REFERENCE NO.	SHEET NO.
U-4405	X-162

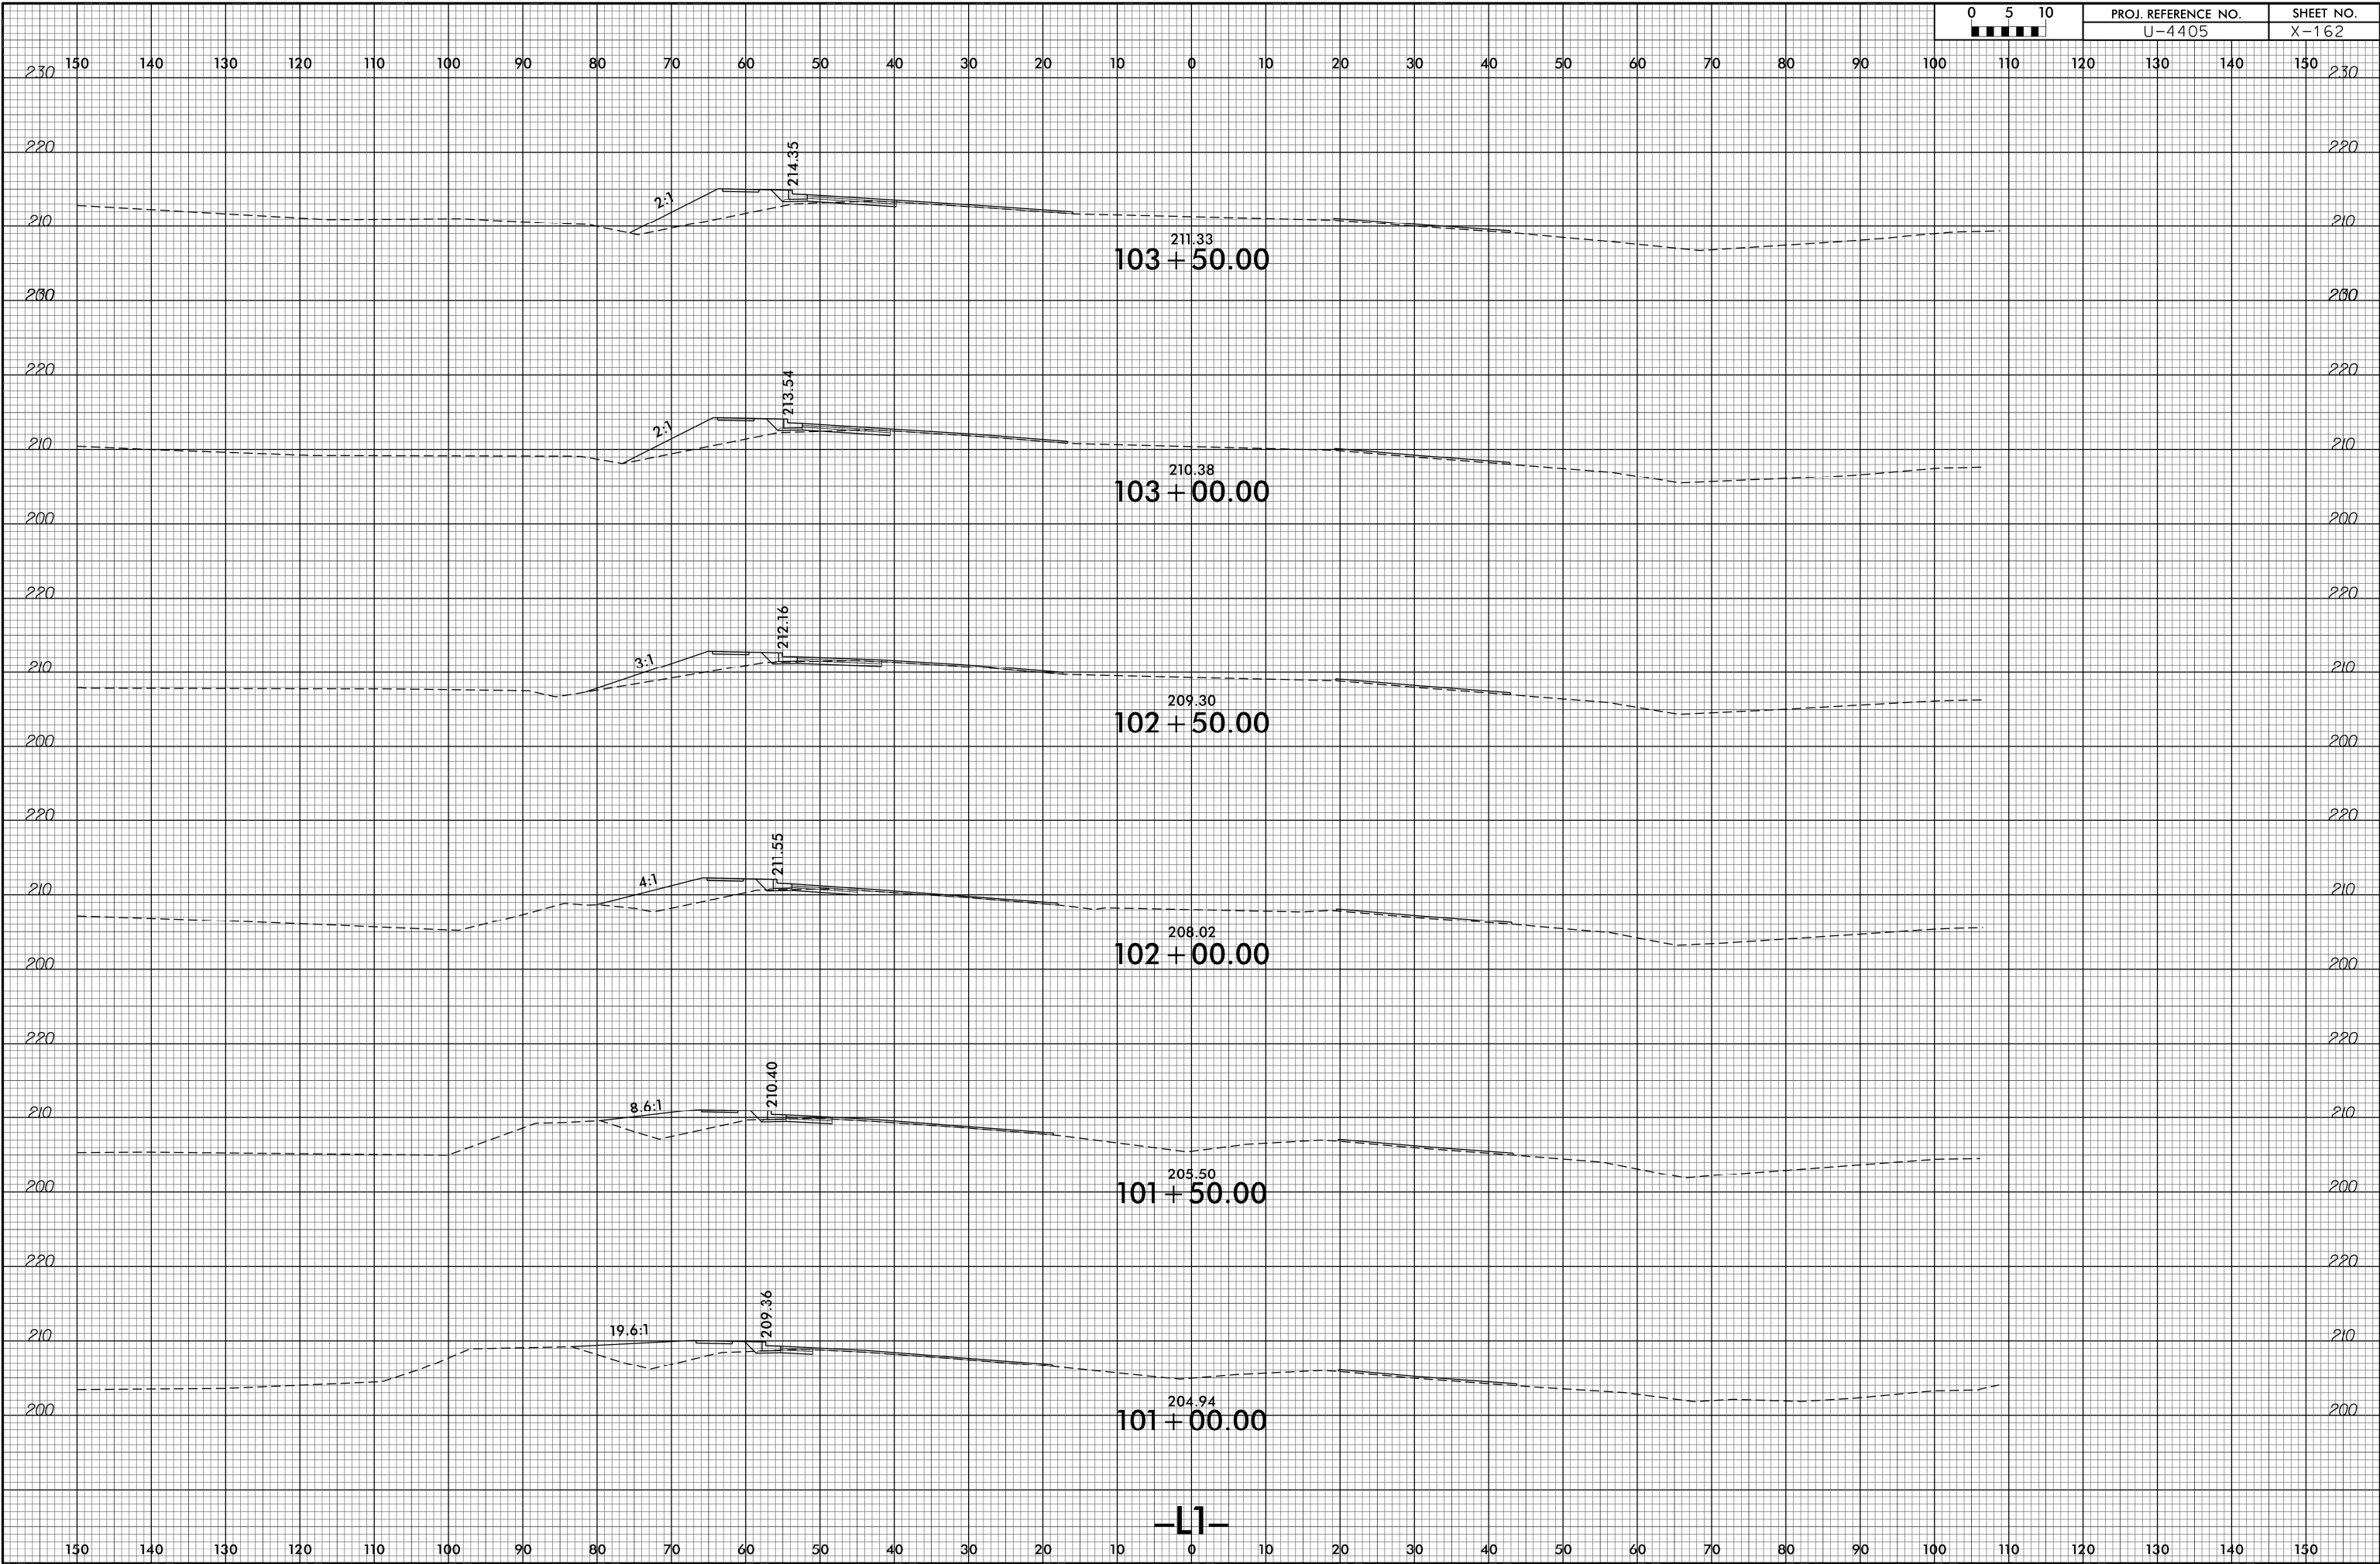


-L1-







25-APR-2016 14:43
R:\PROJECTS\XG\4405.rdy-xpl.dgn
\$\$\$\$USER\$\$\$\$

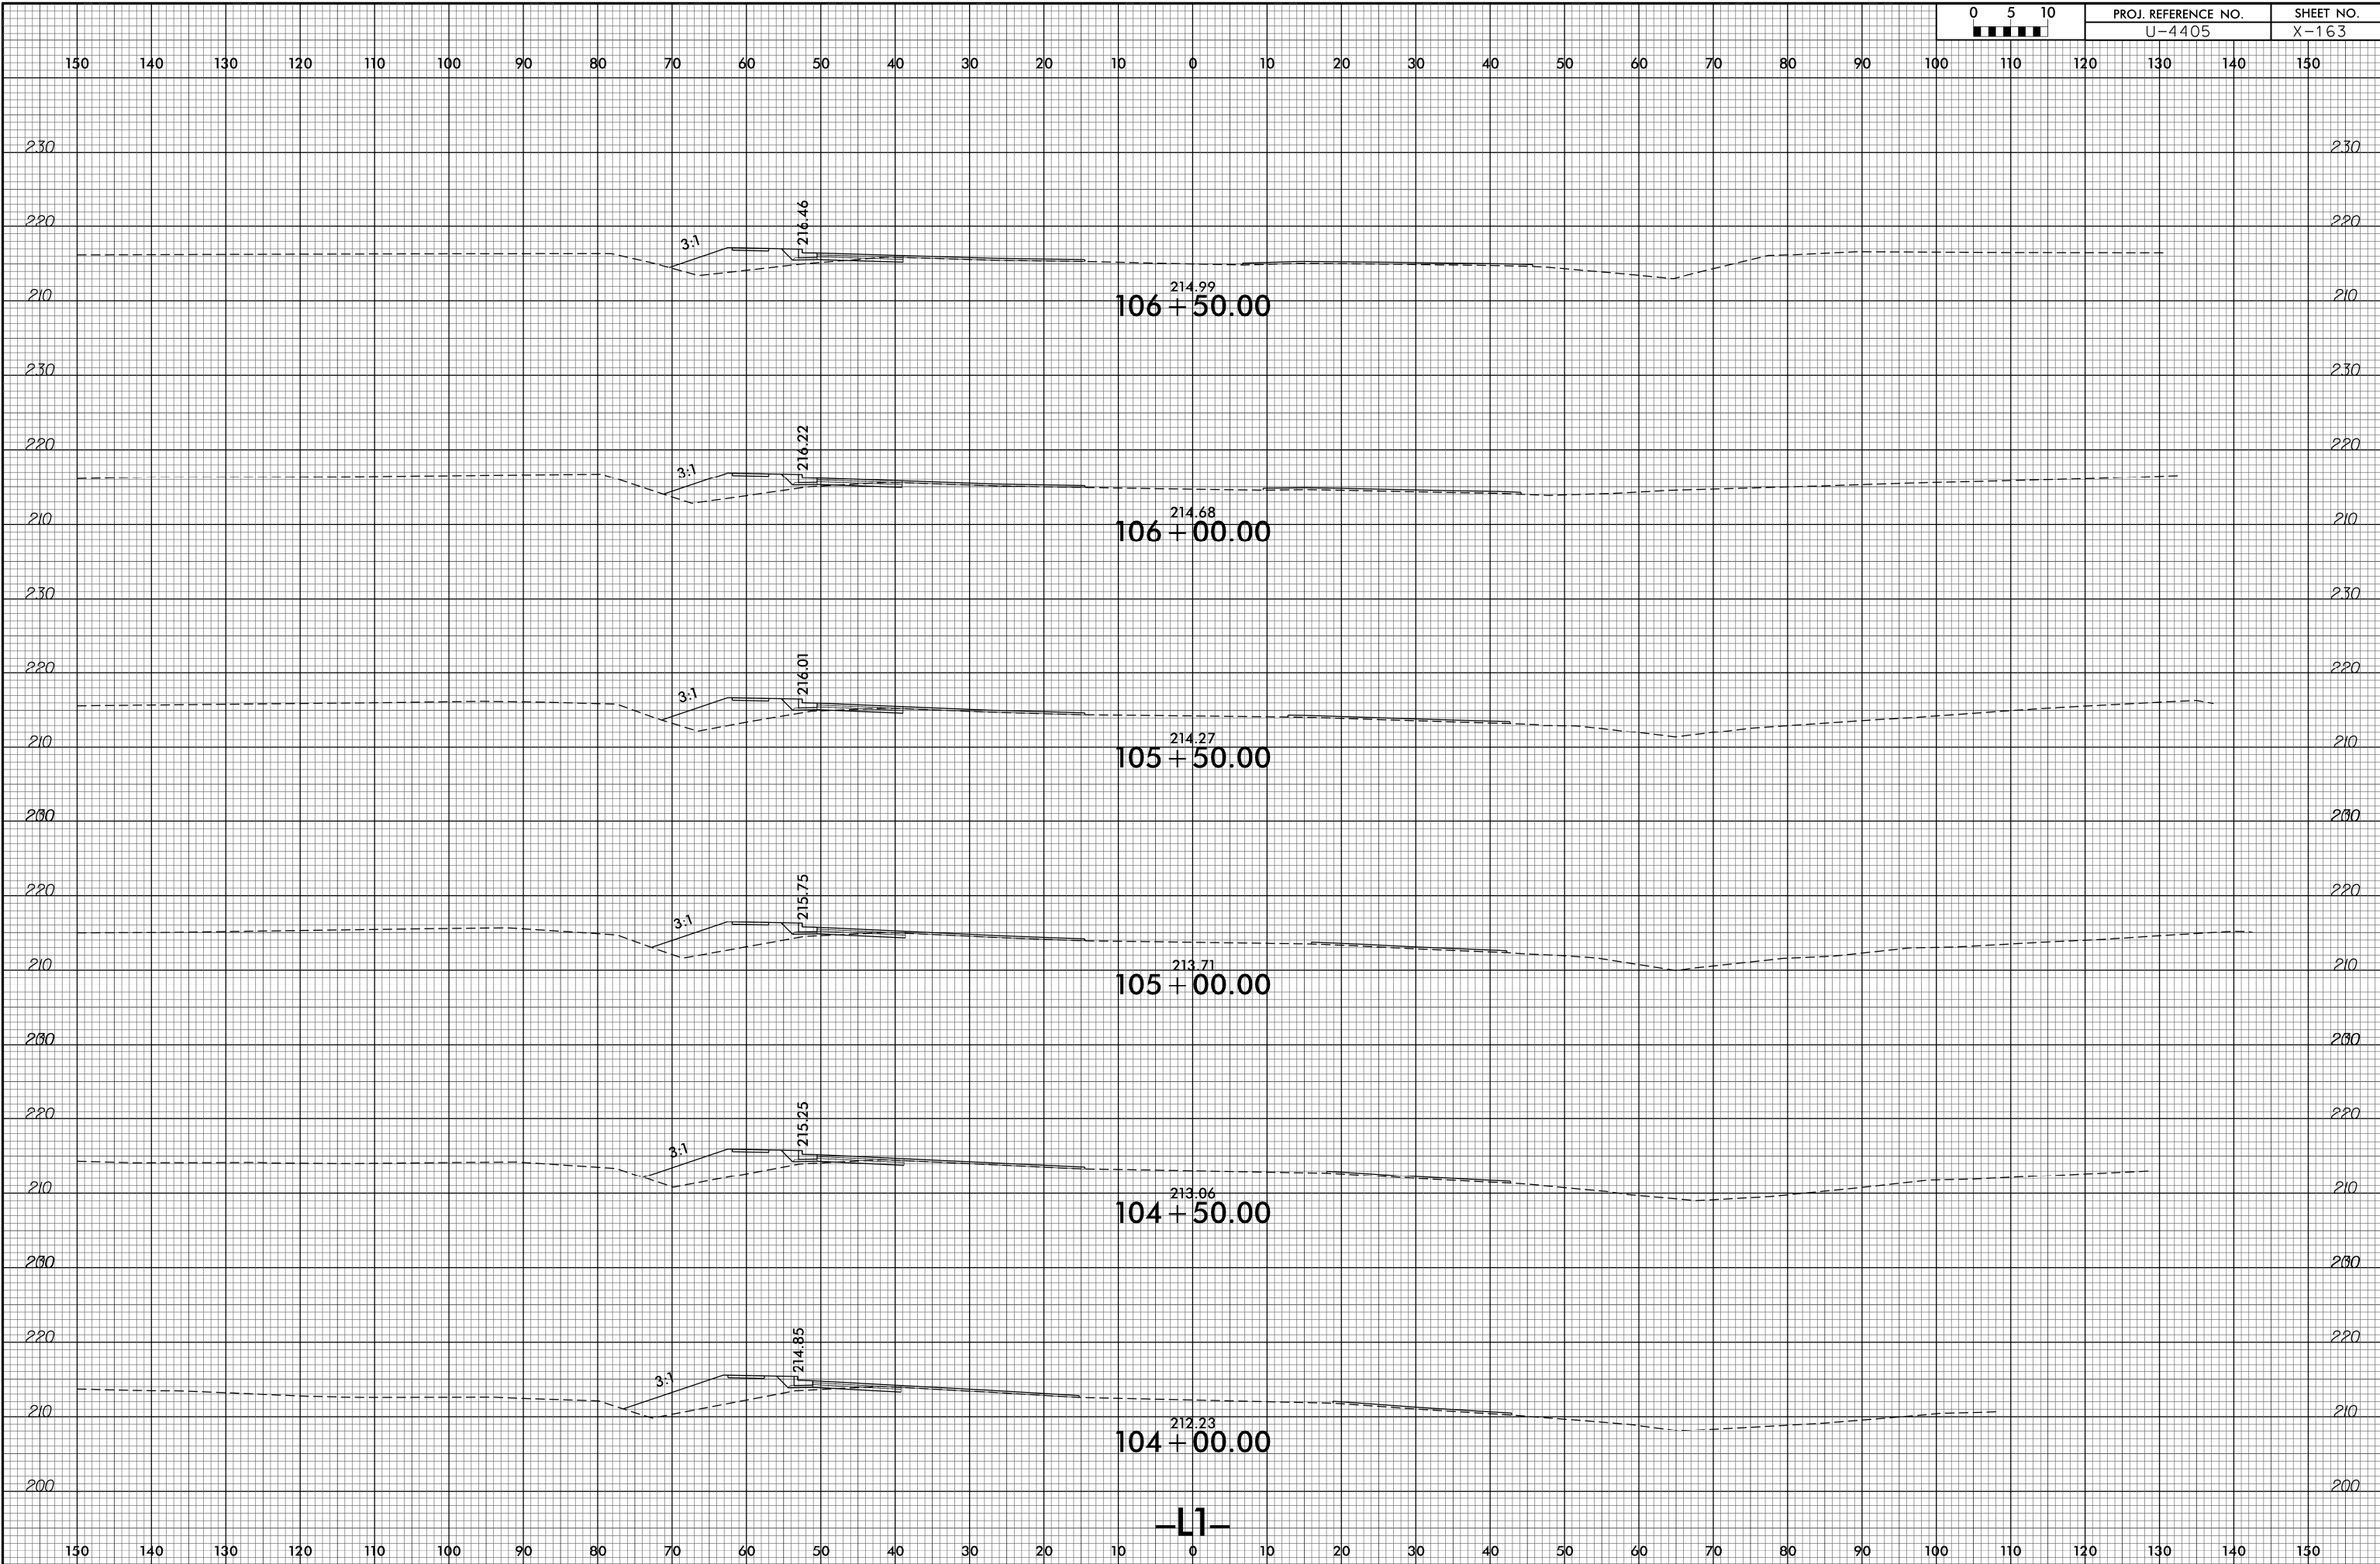

-L1-

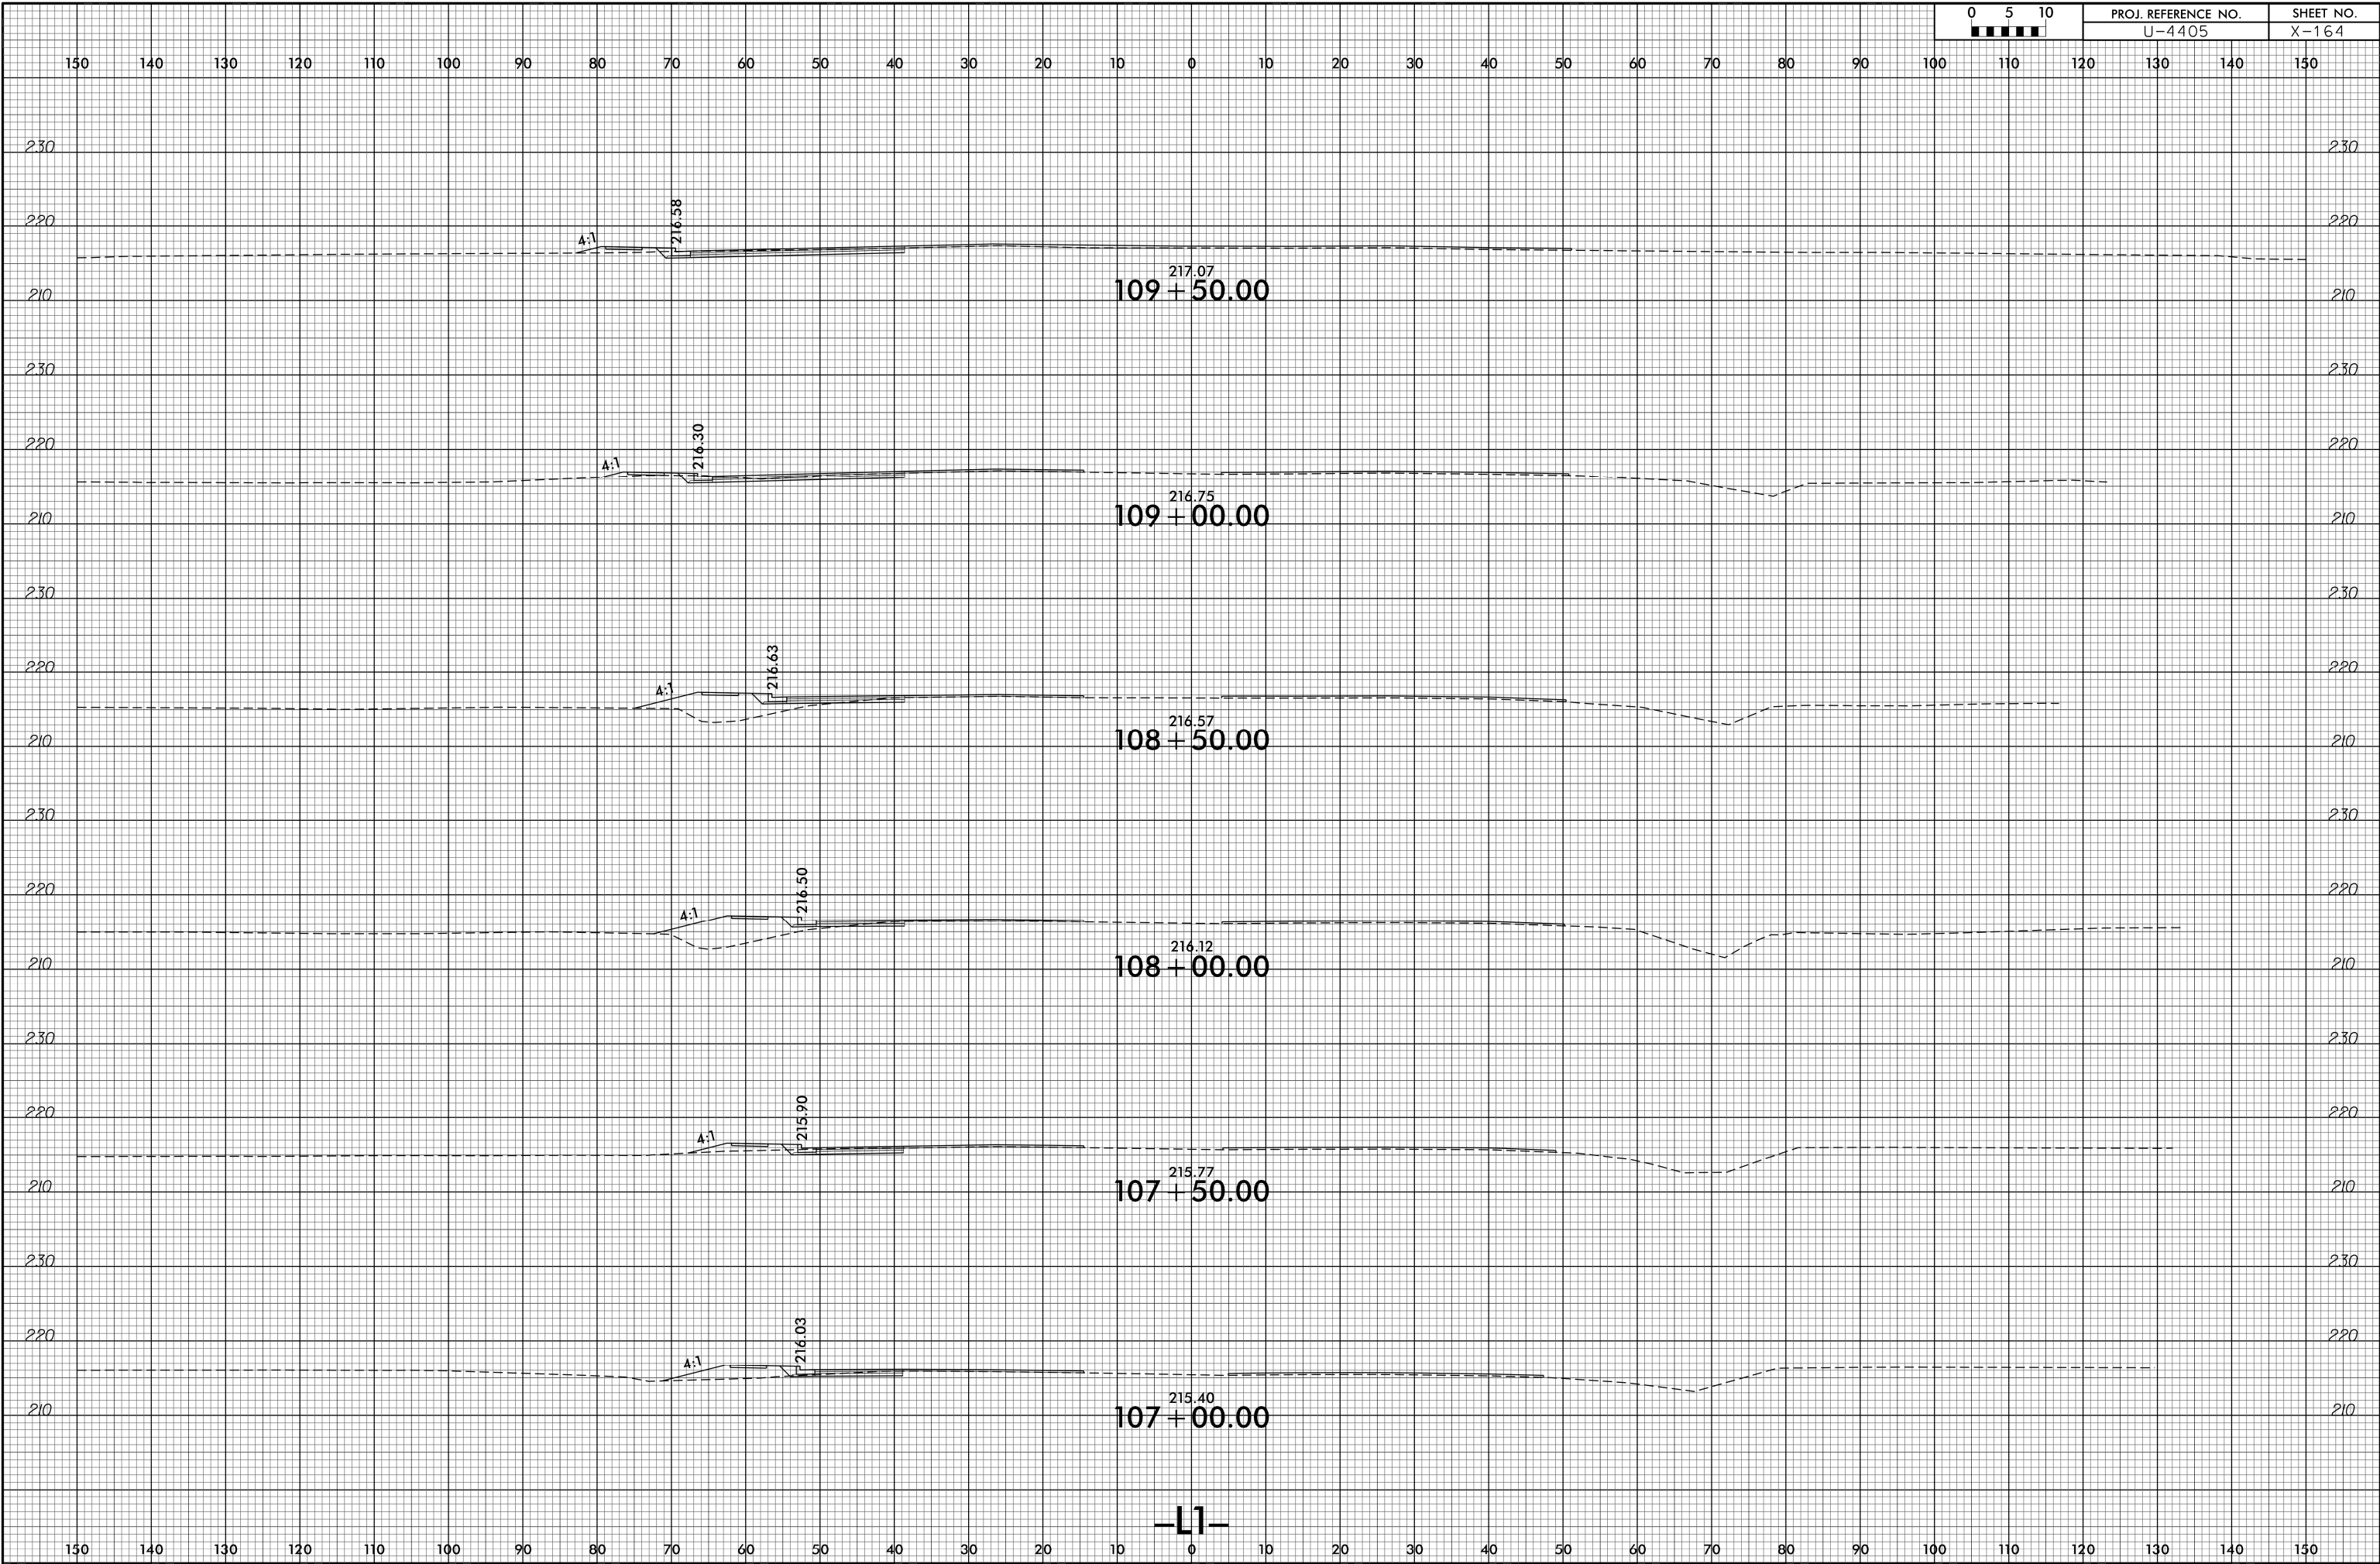


150 140 130 120 110 100 90 80 70 60 50 40 30 20 10 0 10 20 30 40 50 60 70 80 90 100 110 120 130 140 150

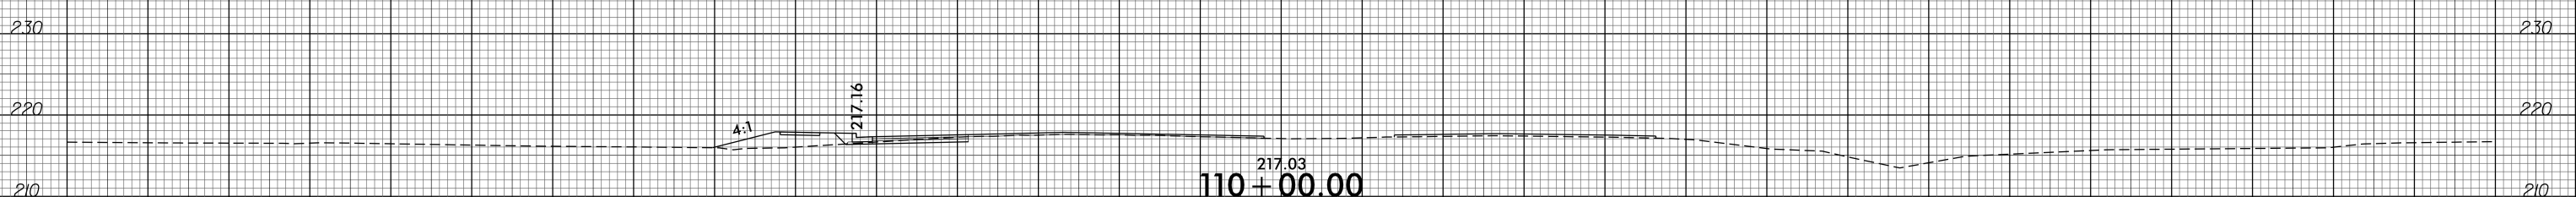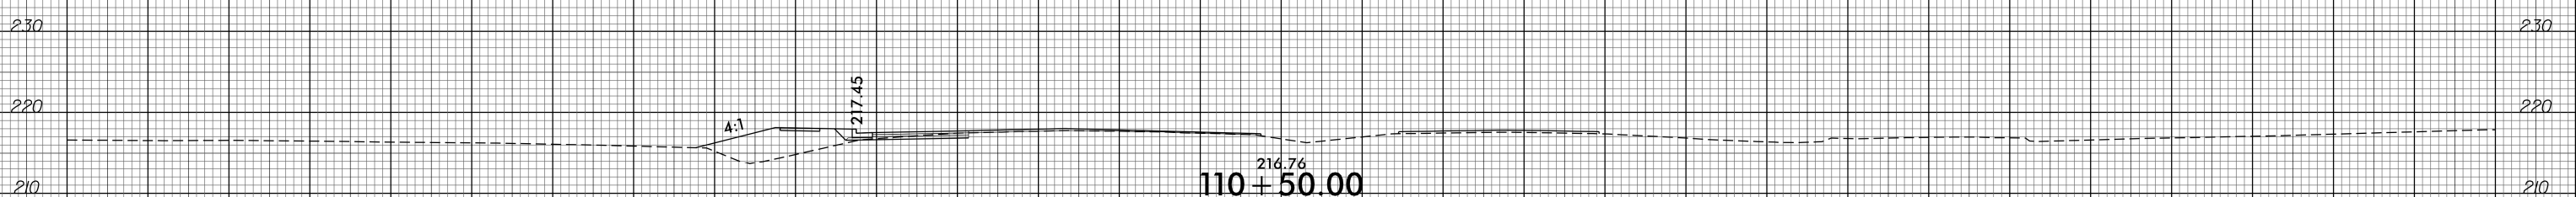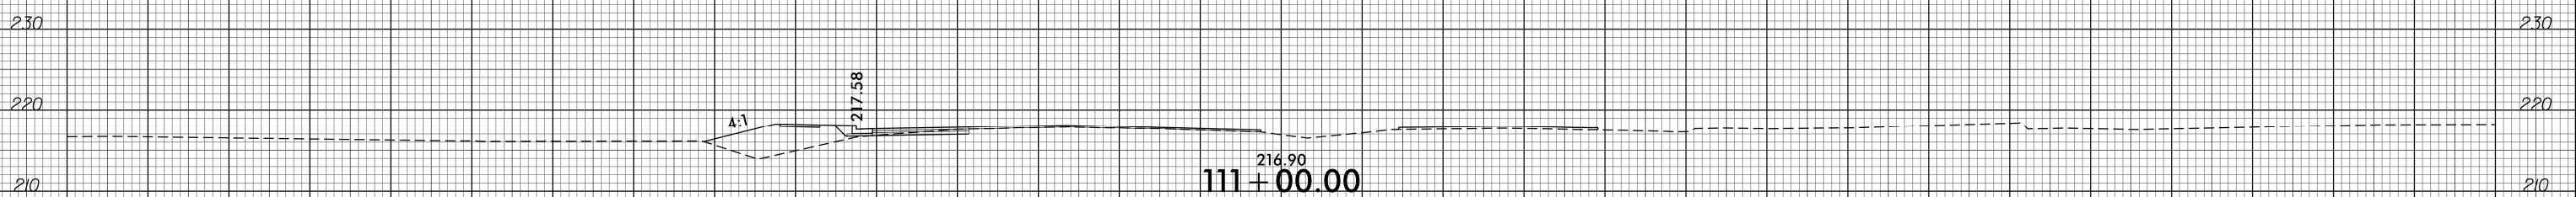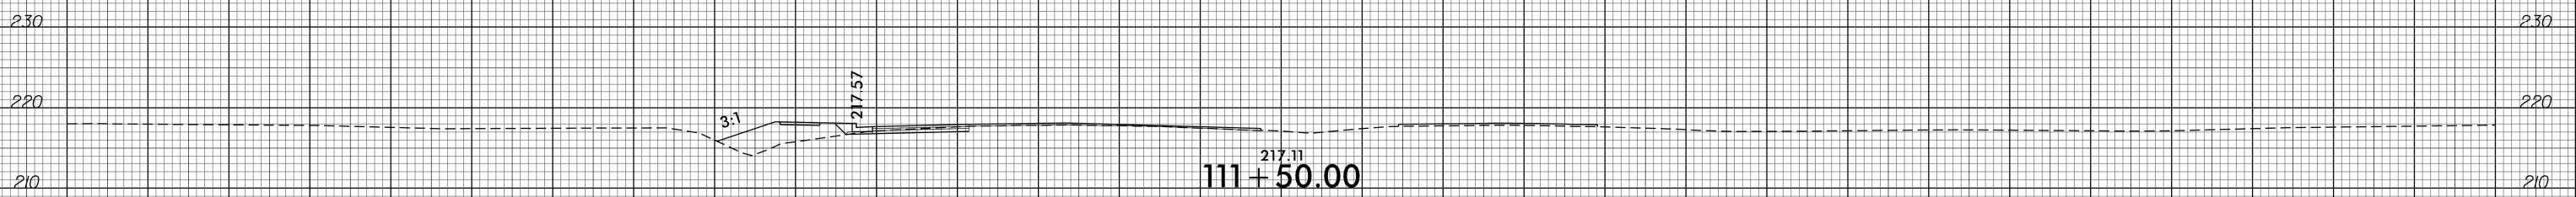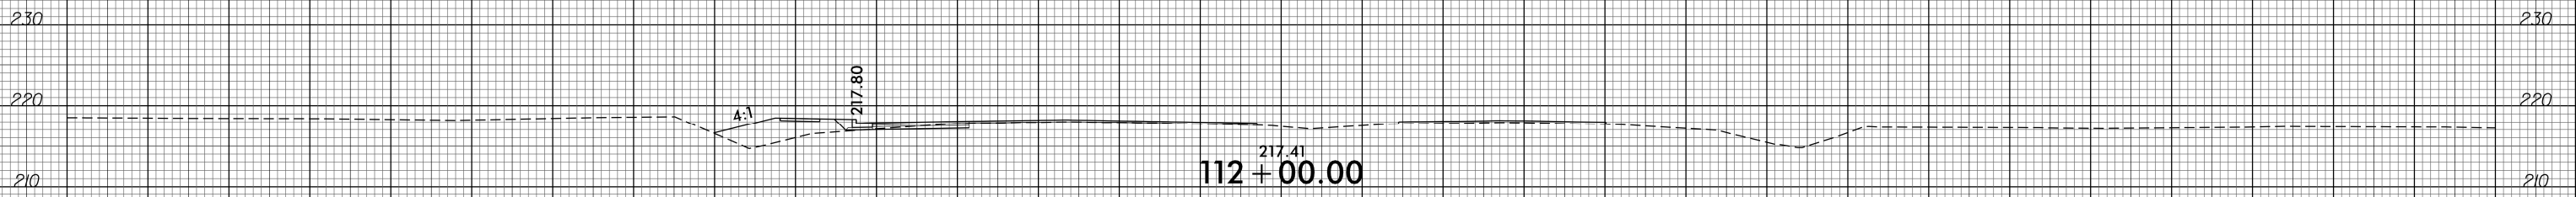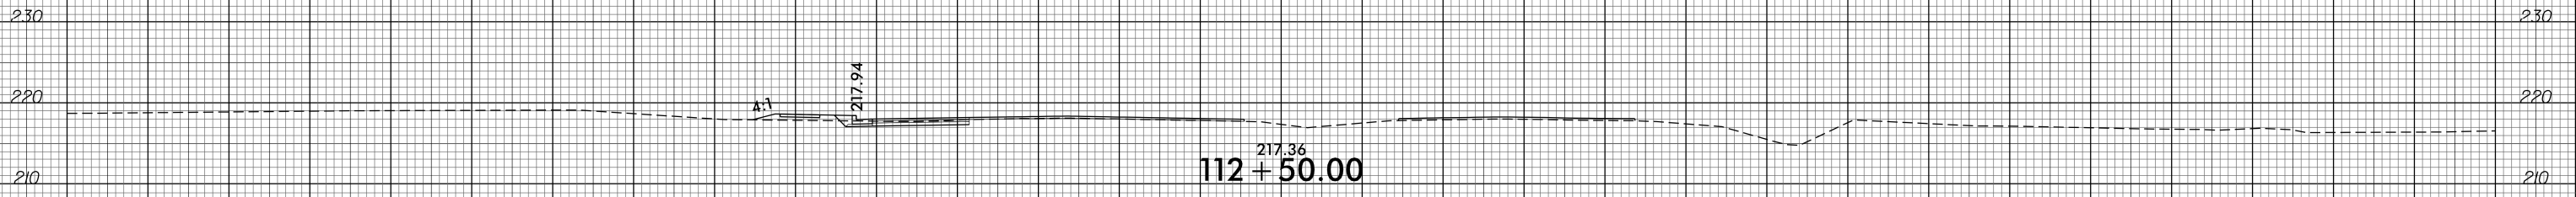

-L1-


150 140 130 120 110 100 90 80 70 60 50 40 30 20 10 0 10 20 30 40 50 60 70 80 90 100 110 120 130 140 150

8/23/99

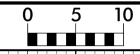

PROJ. REFERENCE NO.
U-4405

SHEET NO.
X-166

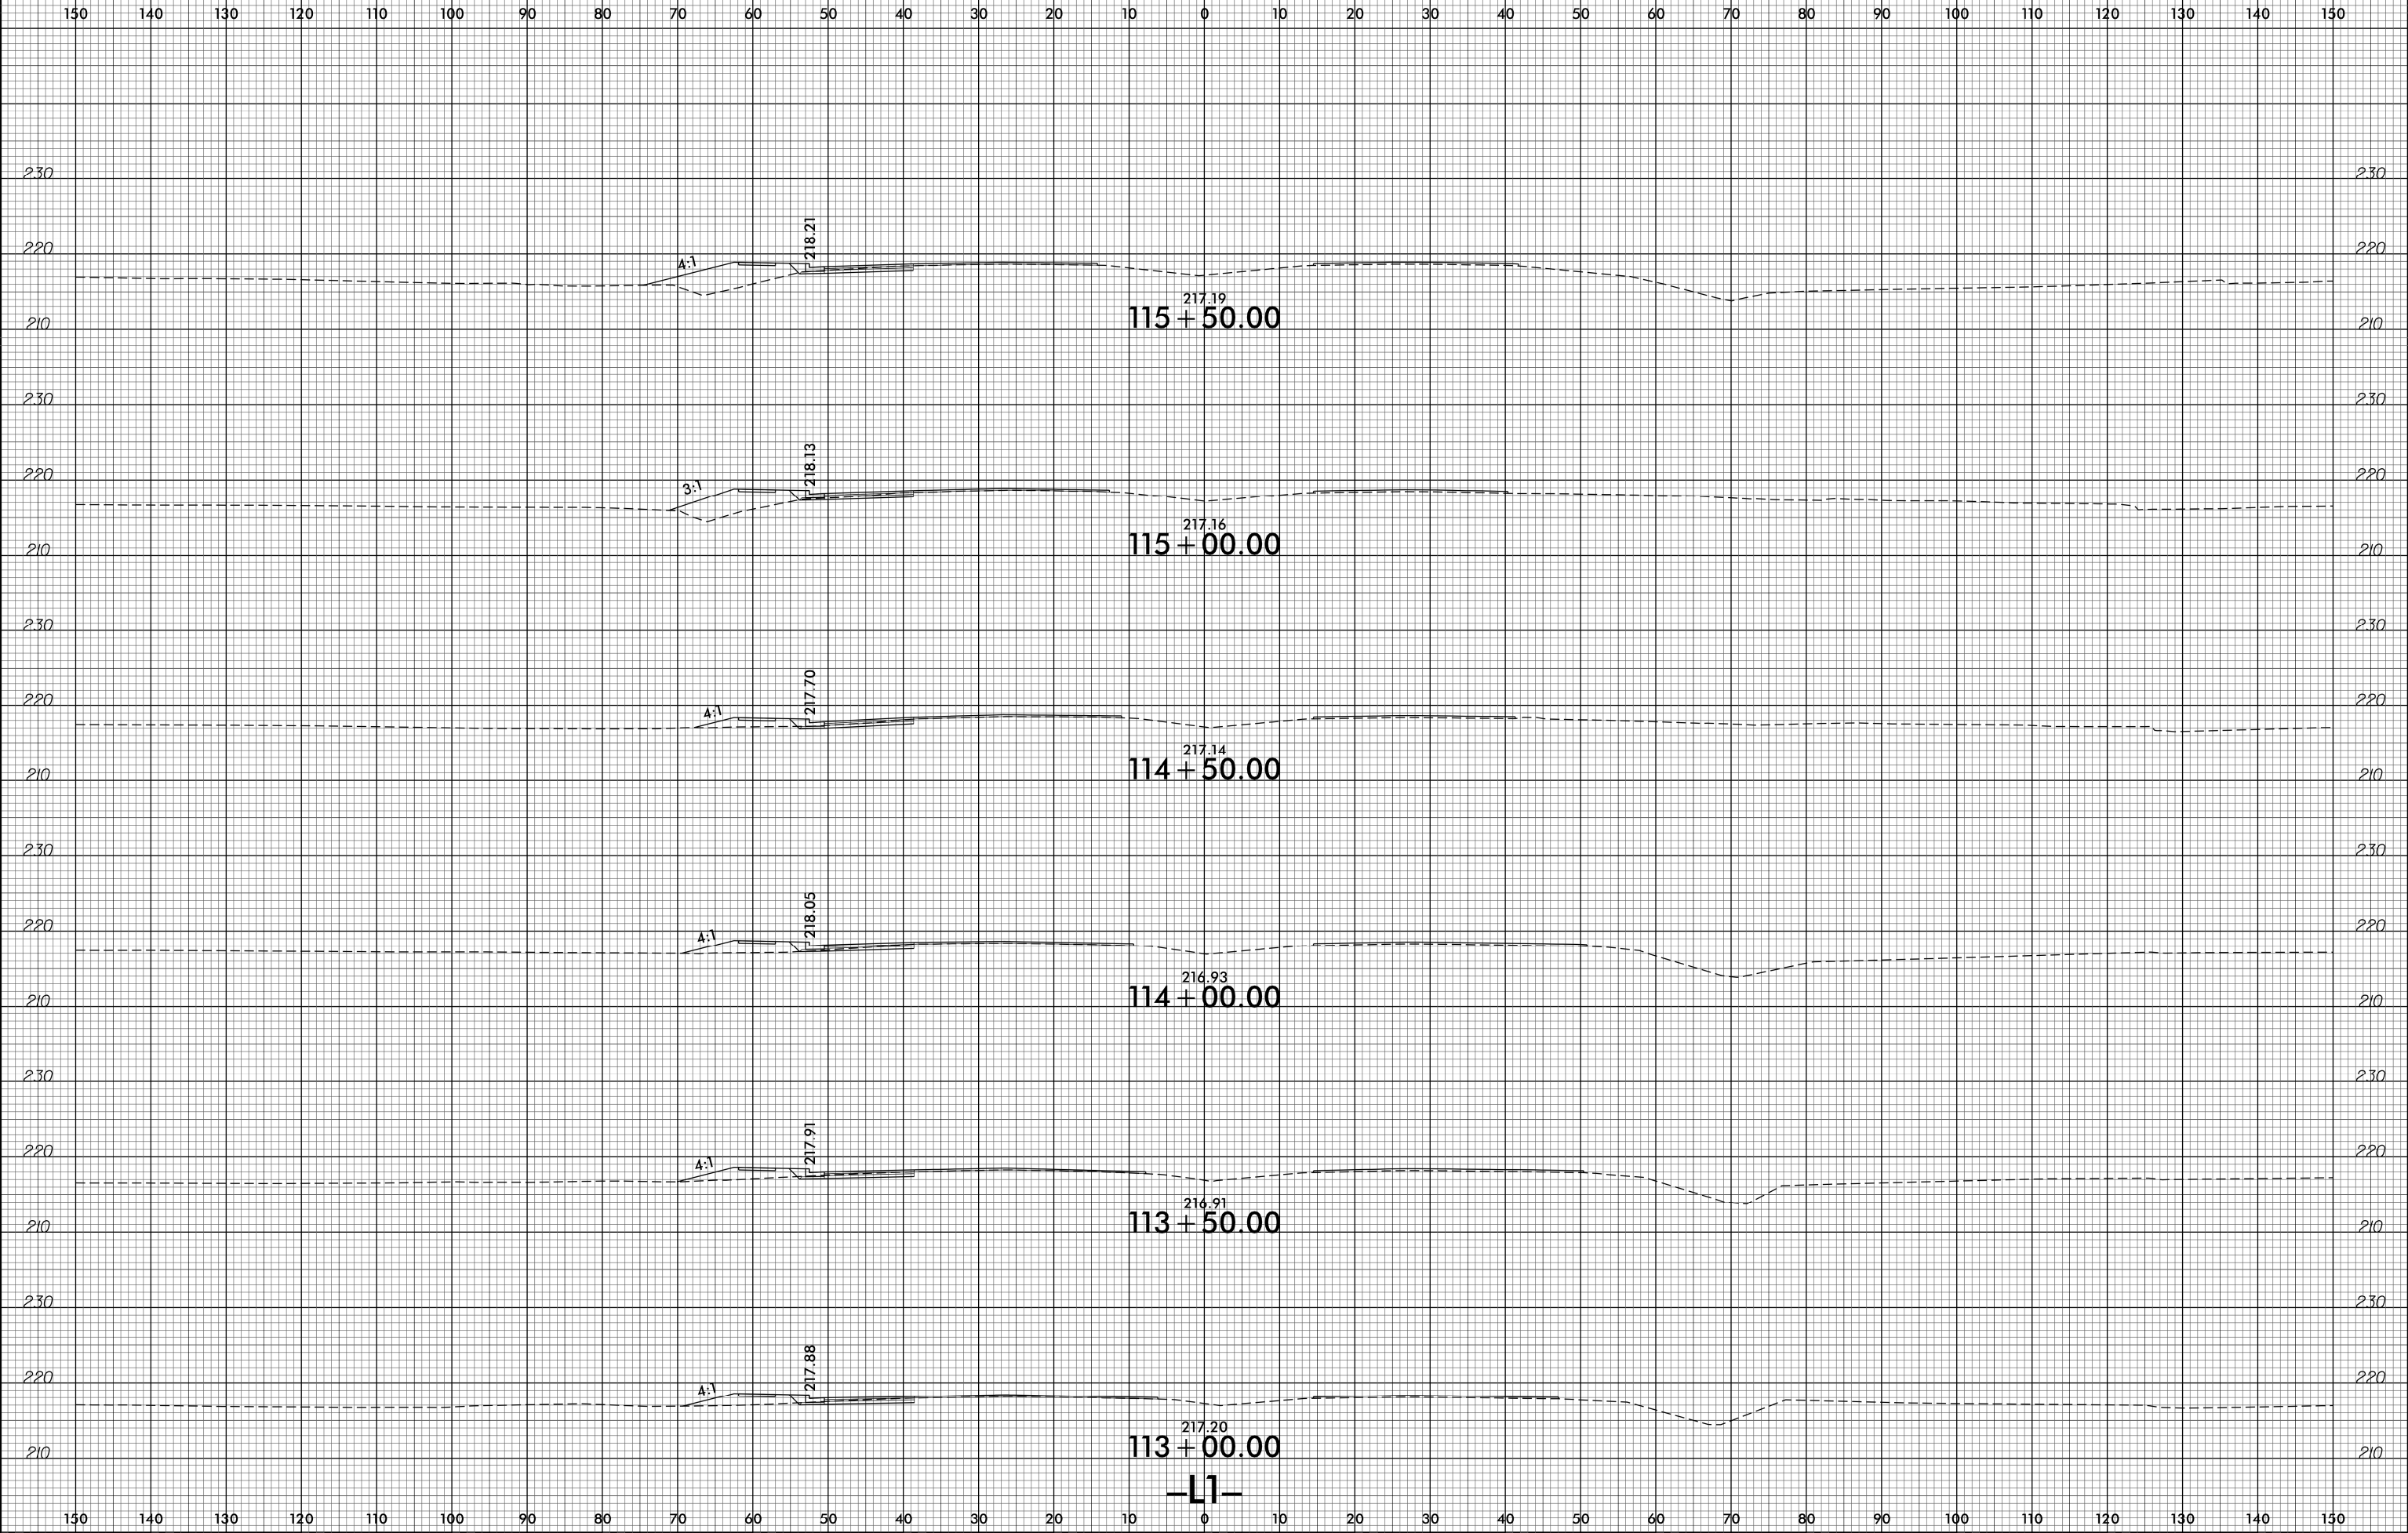

-L1-

25-APR-2018 14:43
R:\PROJECTS\XG\4405.rdy-xpl.dgn