


STATE	PROJECT NO.	SHEET NO.	TOTAL SHEETS
N.C.	WBS# 50442.3.1 I-5798		1
F.A. PROJECT NO.		NHPIM - 0485 (049)	

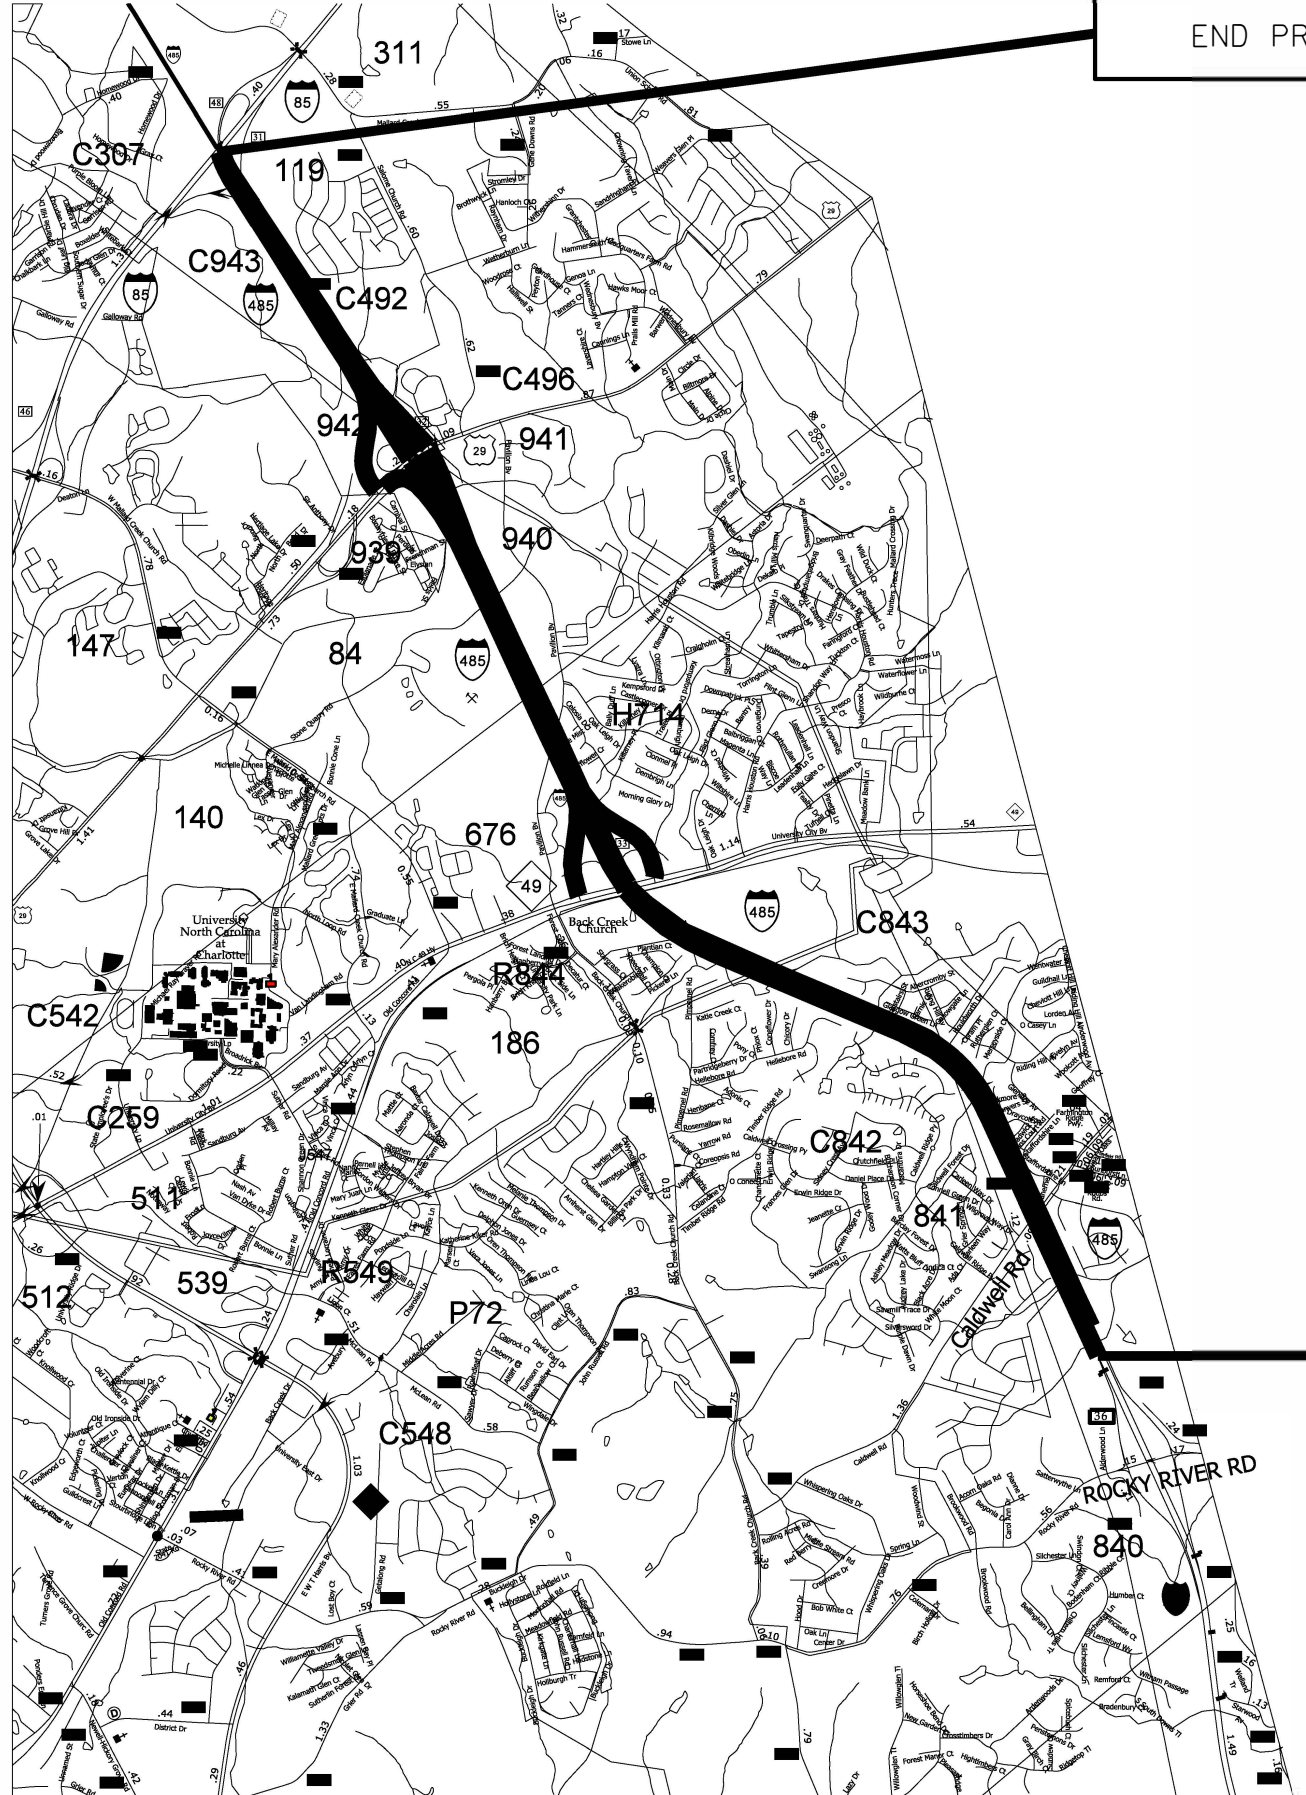

END PROJECT

BEGIN PROJECT



ENLARGED MUNICIPAL AND SUBURBAN AREAS  
**MECKLENBURG COUNTY**  
 NORTH CAROLINA

PREPARED BY THE  
 NORTH CAROLINA DEPARTMENT OF TRANSPORTATION  
 DIVISION OF HIGHWAYS - DIVISION 10

**INTERSTATE 485 PROJECT LIMITS:**

**FROM END OF ACCELERATION AND DECELERATION  
 LANES NORTH OF ROCKY RIVER ROAD  
 TO BRIDGE DECK OVER INTERSTATE 85**

I-5798  
 I-485 PAVEMENT PRESERVATION

SCALE	-NA-		REVISIONS
DATE			
DWG. BY			
DESIGN BY			
APPROVED			