


STATE	PROJECT NO.	SHEET NO.	TOTAL SHEETS
N.C.	WBS# 50442.3.1 I-5798		3
F.A. PROJECT NO.		NHPIM - 0485 (049)	

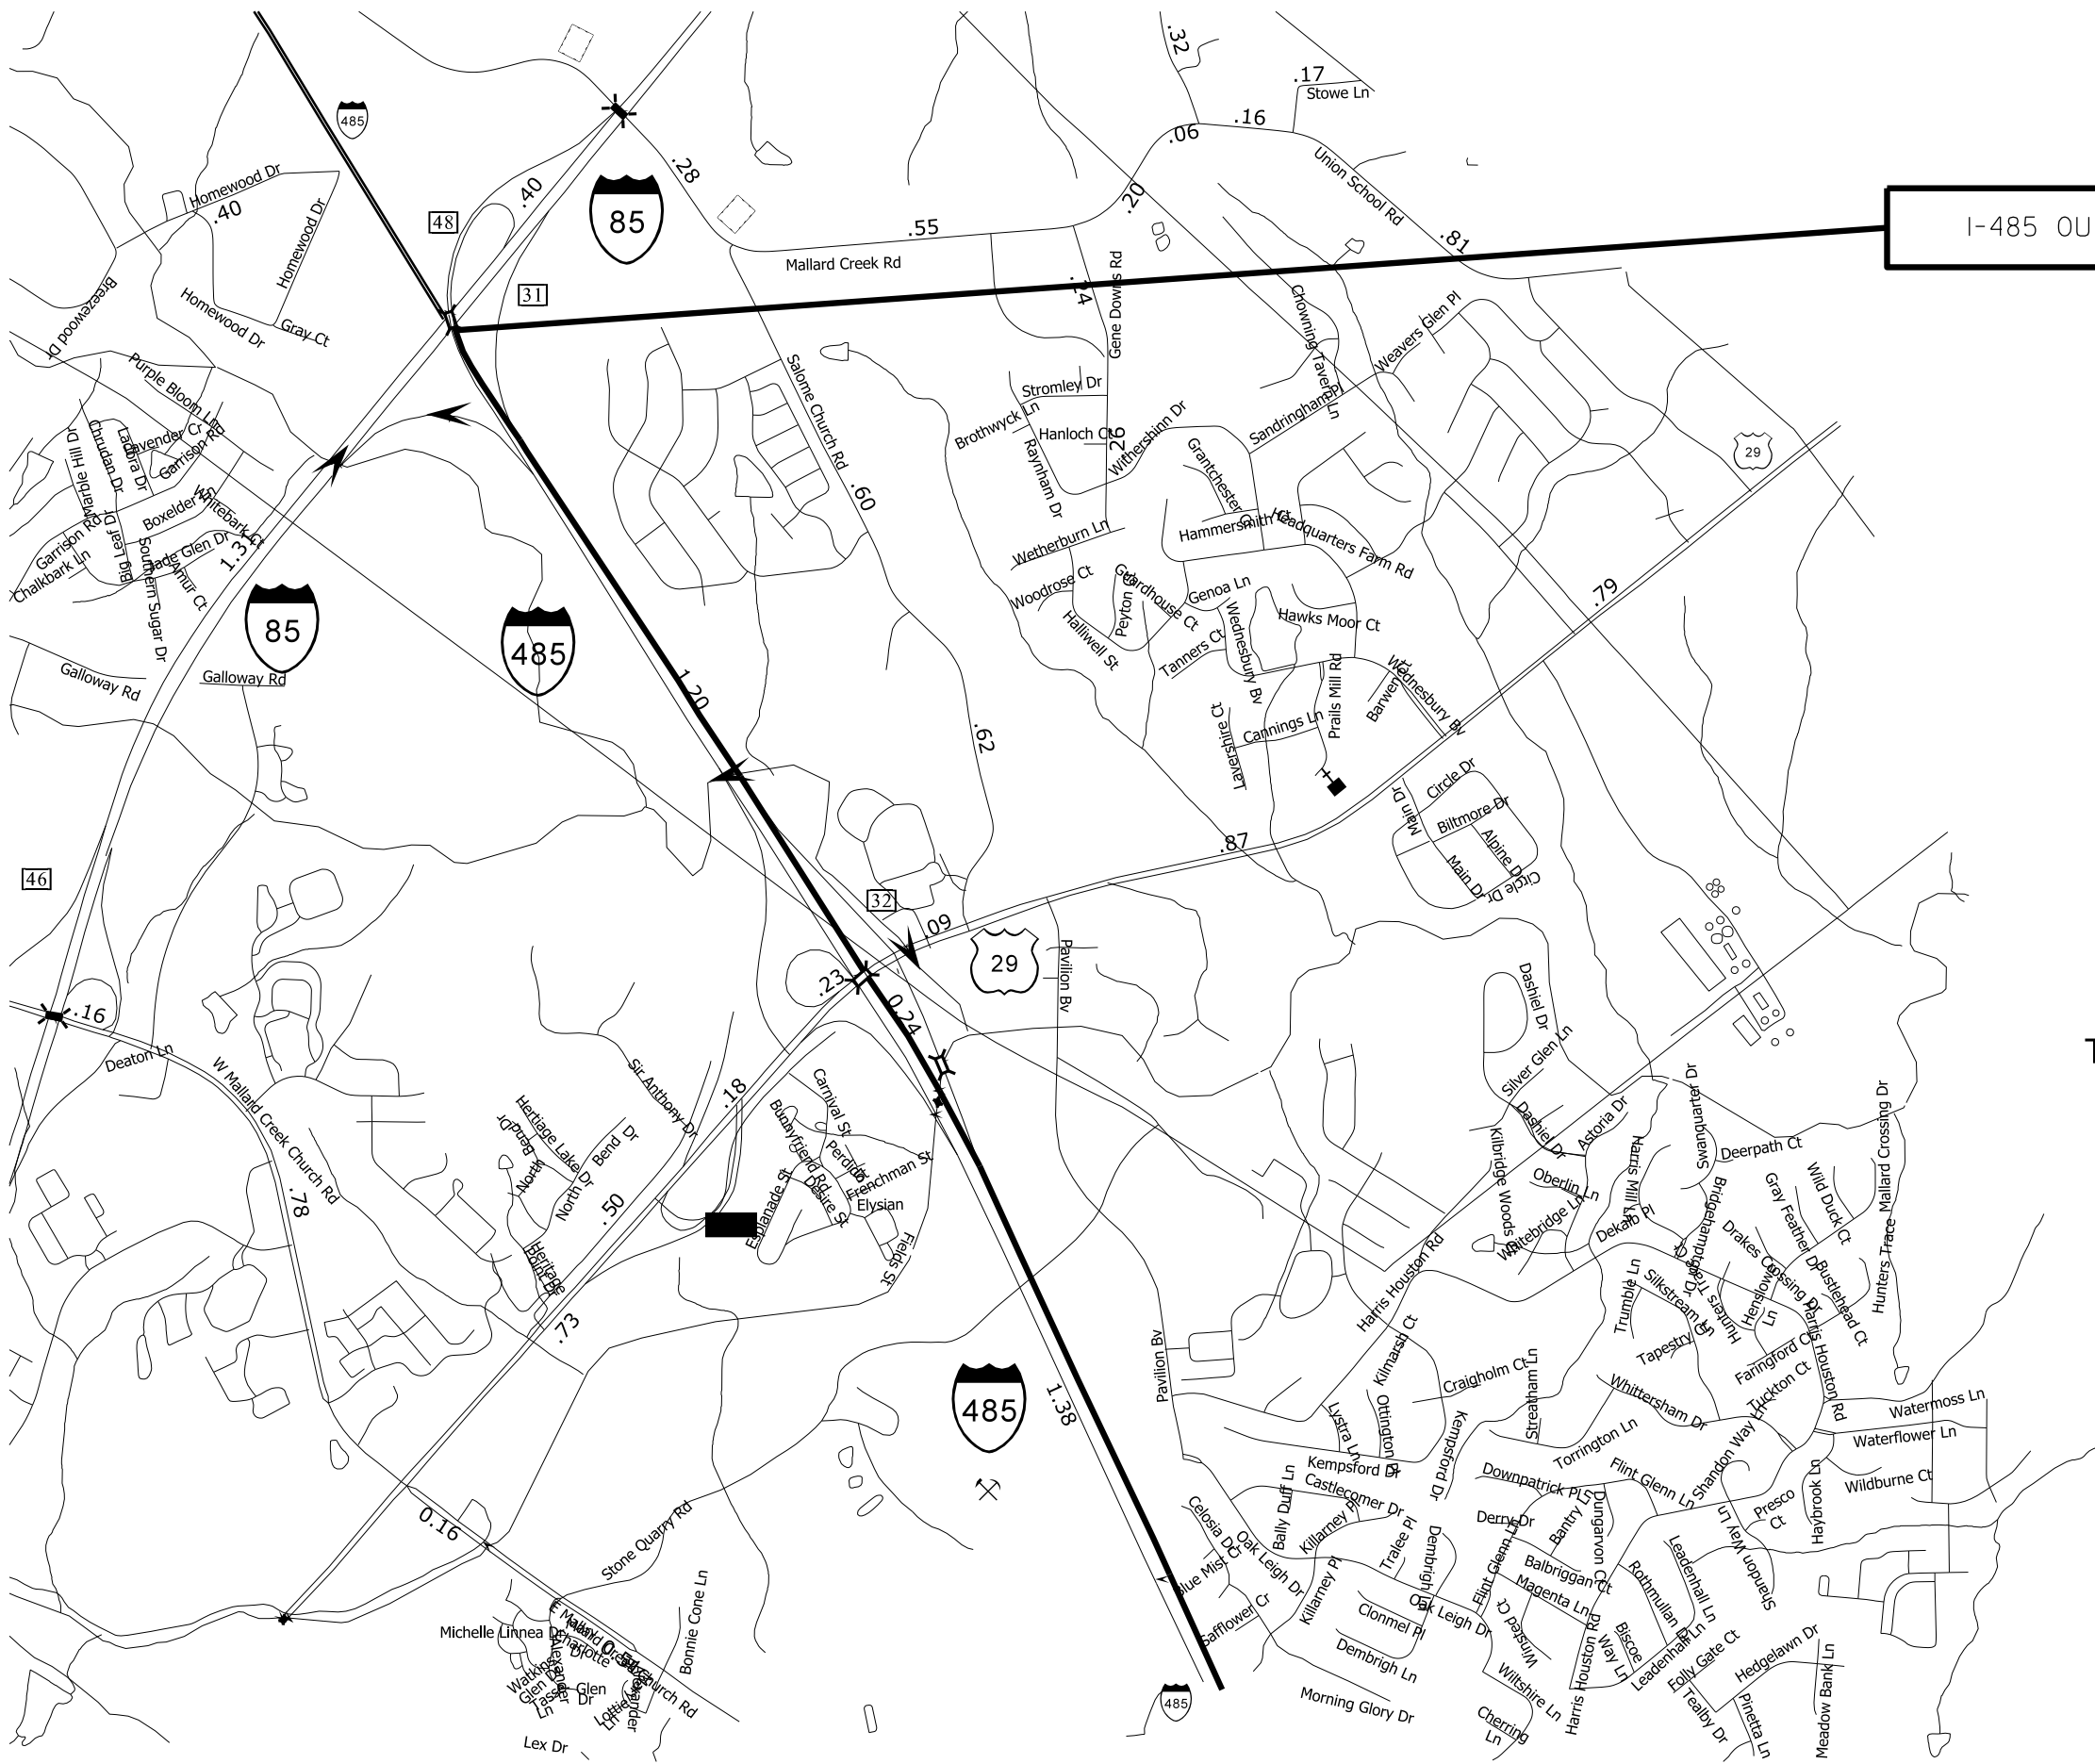

I-485 OUTER LOOP



ENLARGED MUNICIPAL AND SUBURBAN AREAS  
**MECKLENBURG COUNTY**  
 NORTH CAROLINA  
PREPARED BY THE  
 NORTH CAROLINA DEPARTMENT OF TRANSPORTATION  
DIVISION OF HIGHWAYS - DIVISION 10

**INTERSTATE 485 PROJECT LIMITS:**  
**FROM END OF ACCELERATION**  
**LANES NORTH OF NC 49**  
**TO BRIDGE DECK OVER INTERSTATE 85**

I-5798  
I-485 PAVEMENT PRESERVATION

SCALE	-NA-		REVISIONS
DATE			
DWG. BY	CLB		
DESIGN BY	DMW		
APPROVED	JHE		

49