


STATE	PROJECT NO.	SHEET NO.	TOTAL SHEETS
N.C.	WBS# 50442.3.I I-5798		4
F.A. PROJECT NO.	NHPIM - 0485 (049)		


I-485 INNER LOOP

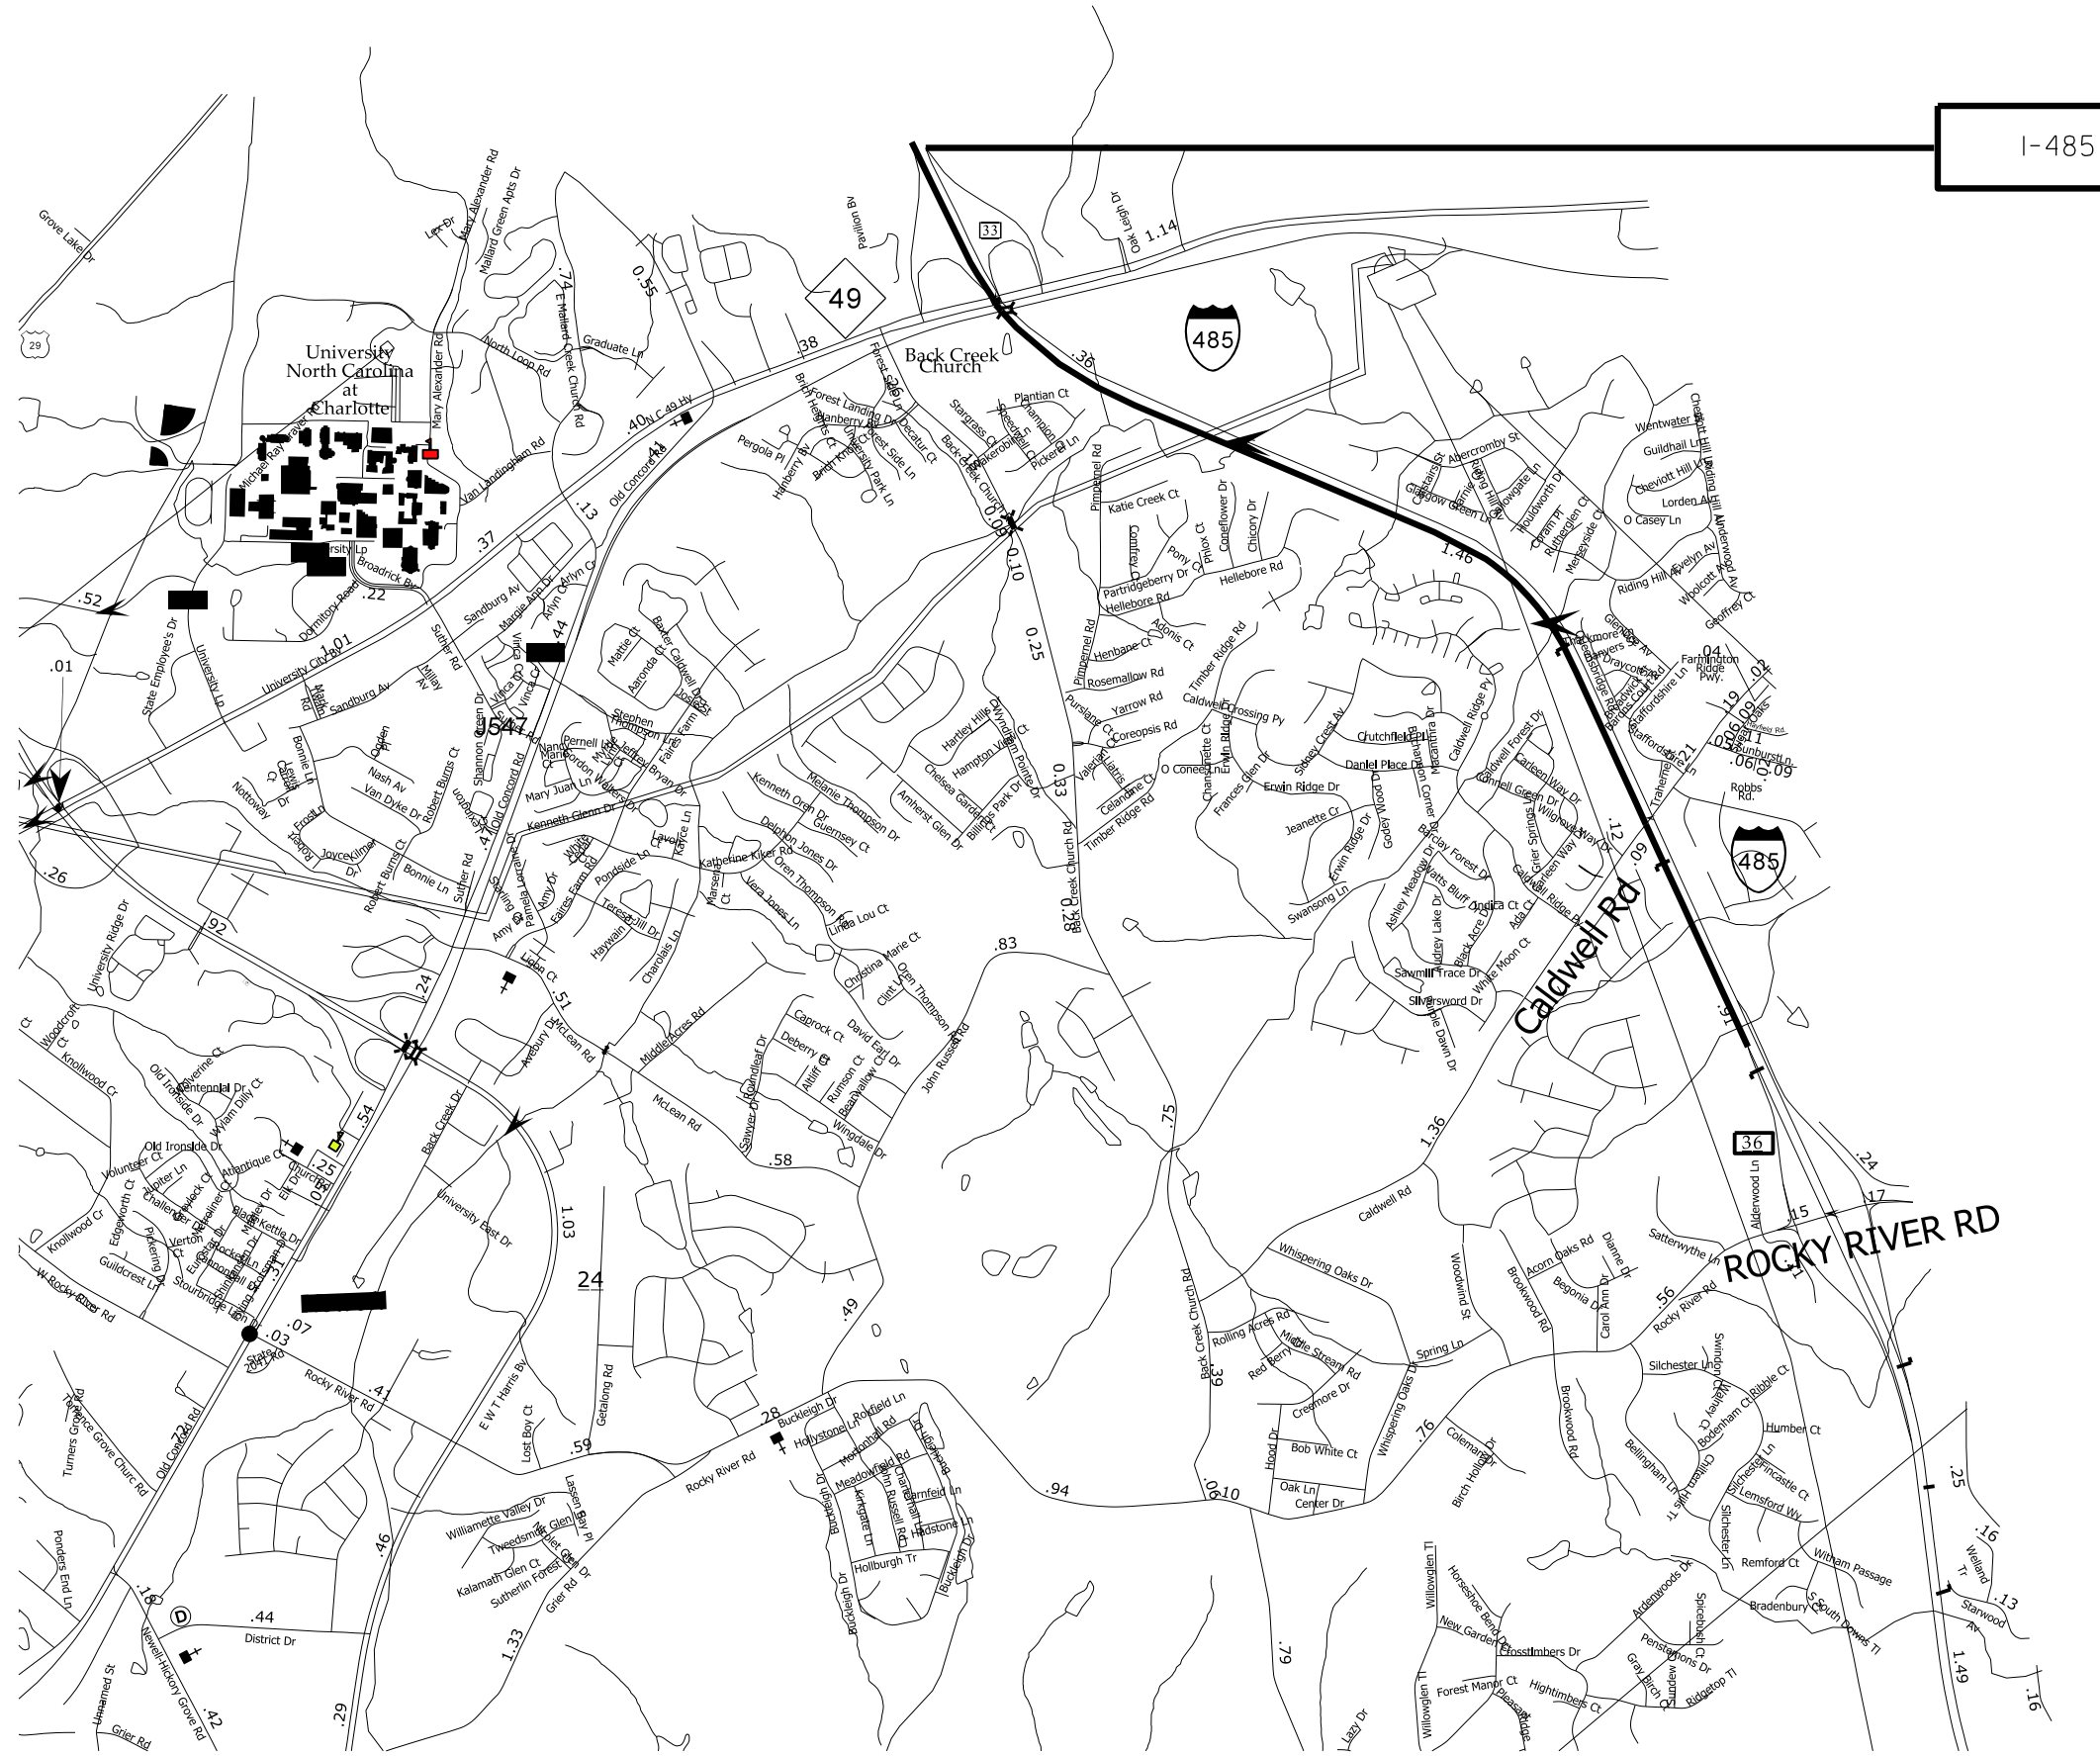

ENLARGED MUNICIPAL AND SUBURBAN AREAS  
**MECKLENBURG COUNTY**  
 NORTH CAROLINA  
PREPARED BY THE  
 NORTH CAROLINA DEPARTMENT OF TRANSPORTATION  
 DIVISION OF HIGHWAYS - DIVISION 10

**INTERSTATE 485 PROJECT LIMITS:**  
**FROM BEGINNING OF DECELERATION LANES NORTH OF NC 49**  
**TO BEGINNING OF DECELERATION LANES NORTH OF ROCKY RIVER ROAD**

I-5798  
 I-485 PAVEMENT PRESERVATION

SCALE	-NA-		REVISIONS
DATE			
DWG. BY	CLB		
DESIGN BY	DMW		
APPROVED	JHE		