


STATE	PROJECT NO.	SHEET NO.	TOTAL SHEETS
N.C.	WBS# 50442.3.1 I-5798		6
F.A. PROJECT NO.		NHPIM - 0485 (049)	

MAP #10 RAMP
FROM I-485 INNER
TO NC 49

MAP #4 RAMP
FROM NC 49
TO I-485 OUTER LOOP

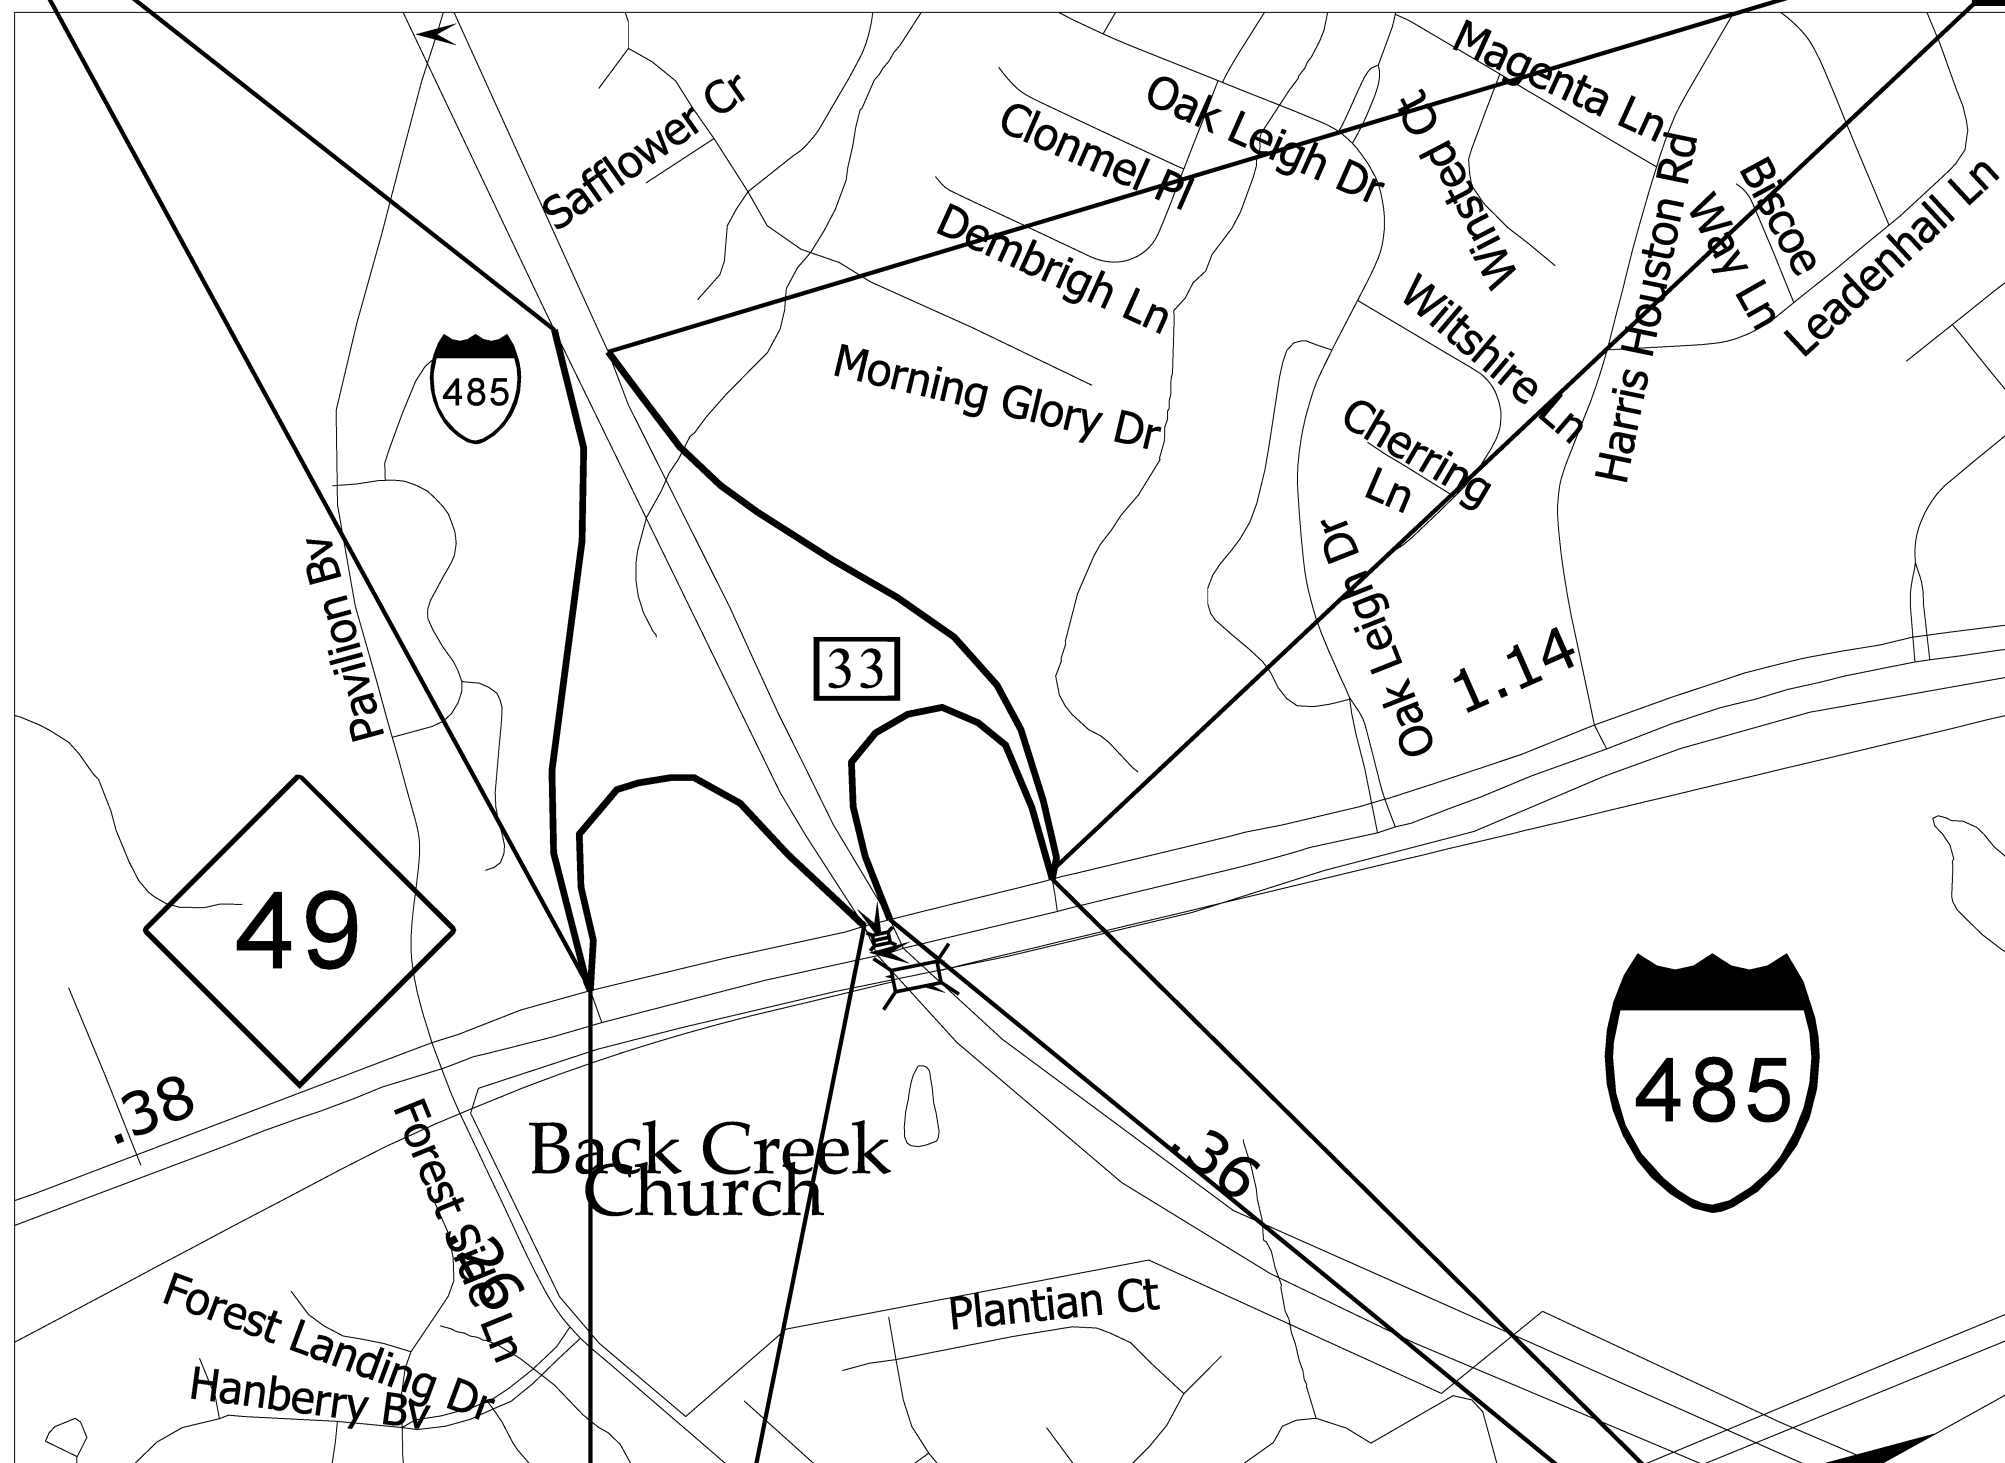


ENLARGED MUNICIPAL AND SUBURBAN AREAS
MECKLENBURG COUNTY
NORTH CAROLINA
PREPARED BY THE
NORTH CAROLINA DEPARTMENT OF TRANSPORTATION
DIVISION OF HIGHWAYS - DIVISION 10

INTERSTATE 485 PROJECT LIMITS:
RAMPS AND LOOPS FOR I-485 AND NC 49

MAP #11 LOOP
FROM NC 49
TO I-485 INNER

MAP #3 LOOP
FROM I-485 OUTER
TO NC 49

I-5798
I-485 PAVEMENT PRESERVATION

SCALE	-NA-		REVISIONS
DATE			
DWG. BY	CLB		
DESIGN BY	DMW		
APPROVED	JHE		