

STATE OF NORTH CAROLINA  
DIVISION OF HIGHWAYS


# FORSYTH COUNTY

**LOCATION: BRIDGE NO. 229 OVER NORFOLK SOUTHERN RAILROAD ON SR 2264 (AKRON DR.)**

**TYPE OF WORK: TRAFFIC SIGNALS AND SIGNAL COMMUNICATIONS**


**TIP PROJECT: B-4746**

**CONTRACT: C204109**

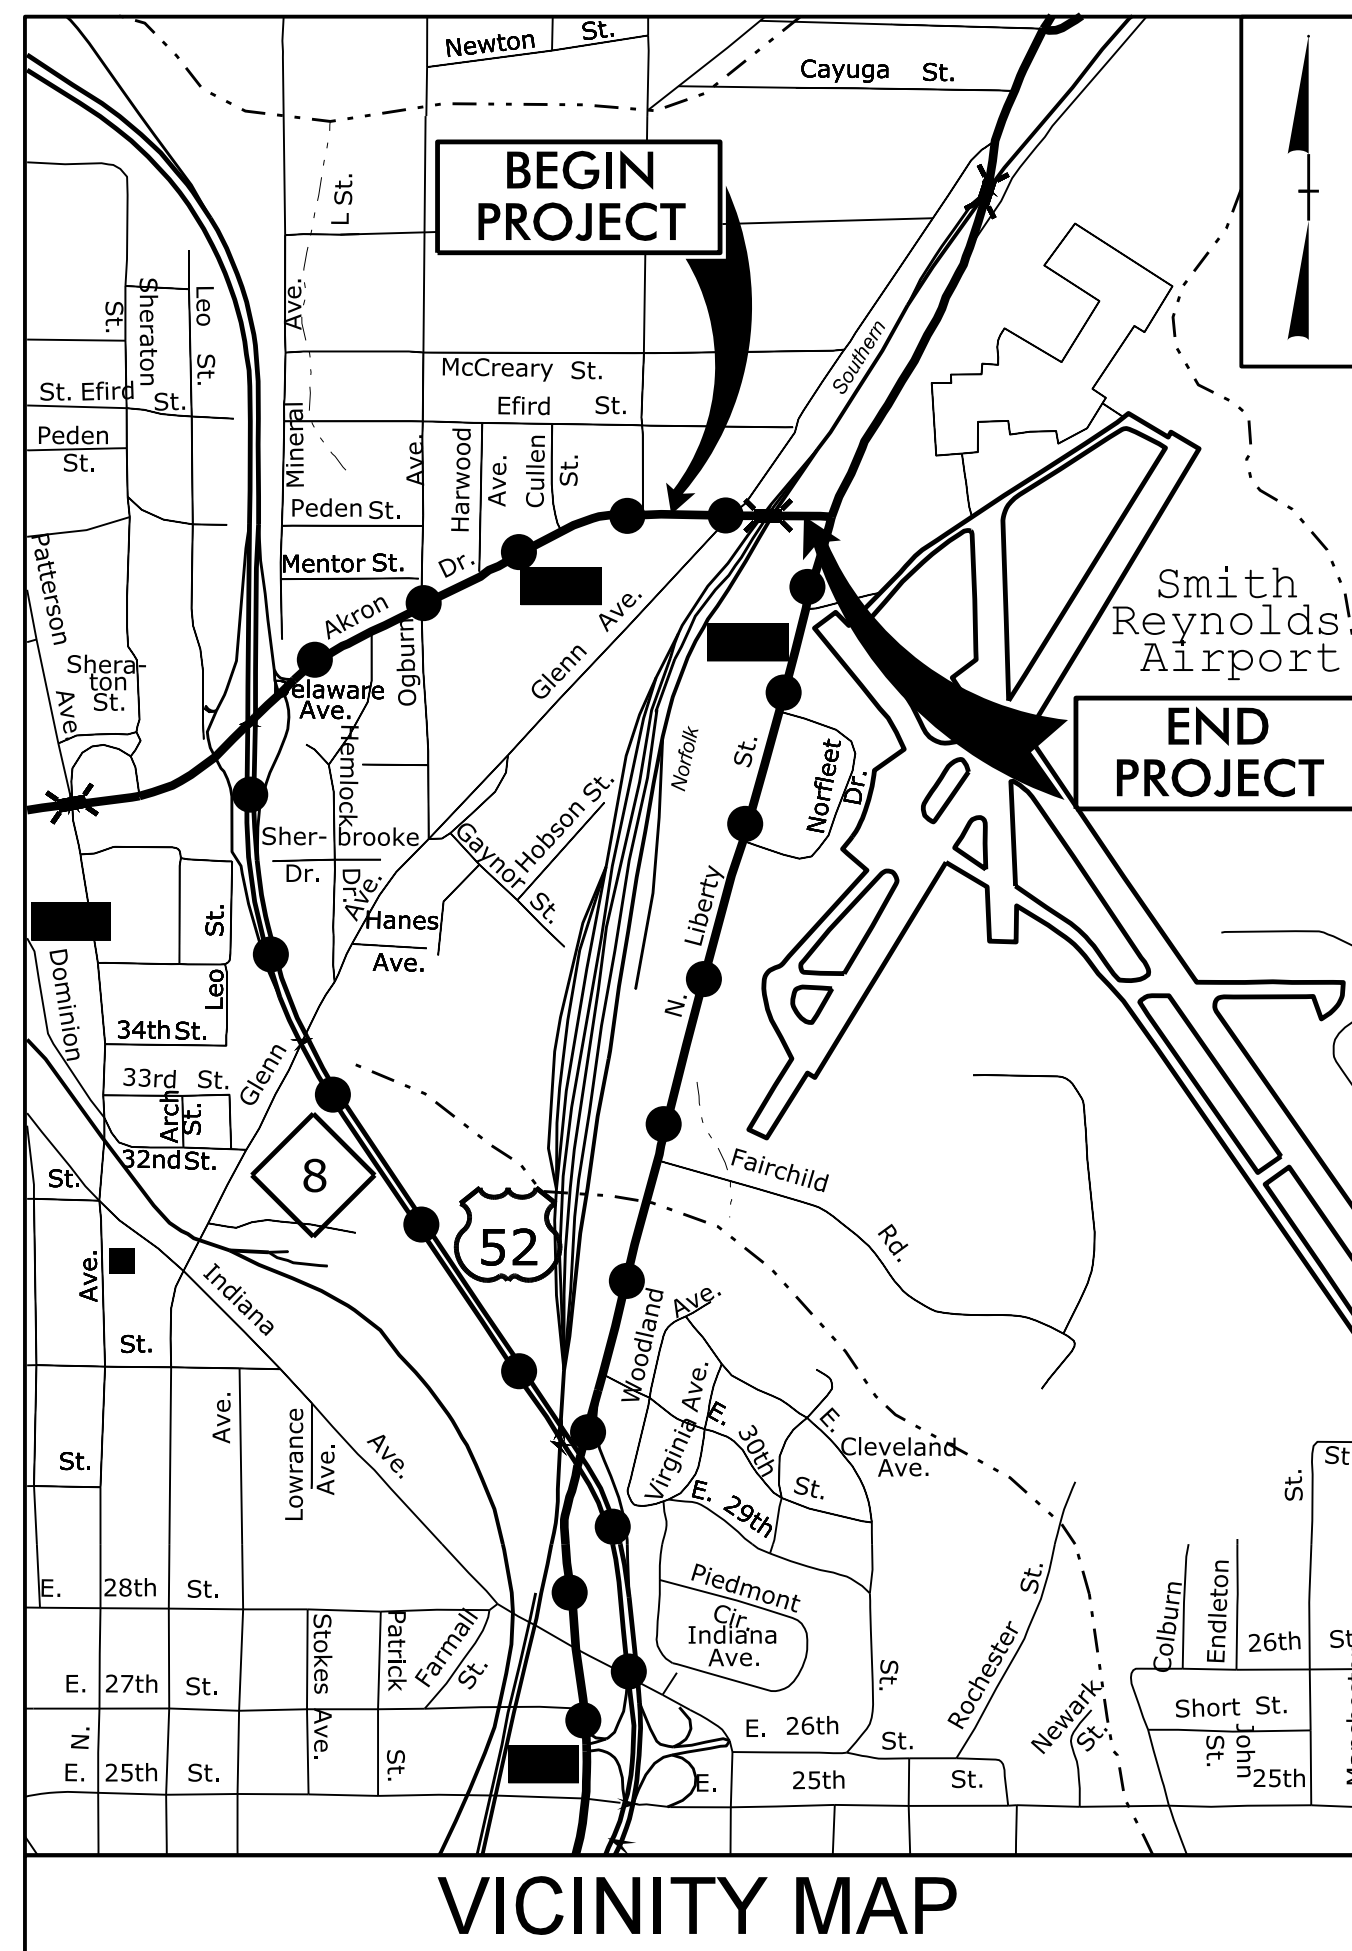

VICINITY MAP

---●--- OFFSITE DETOUR

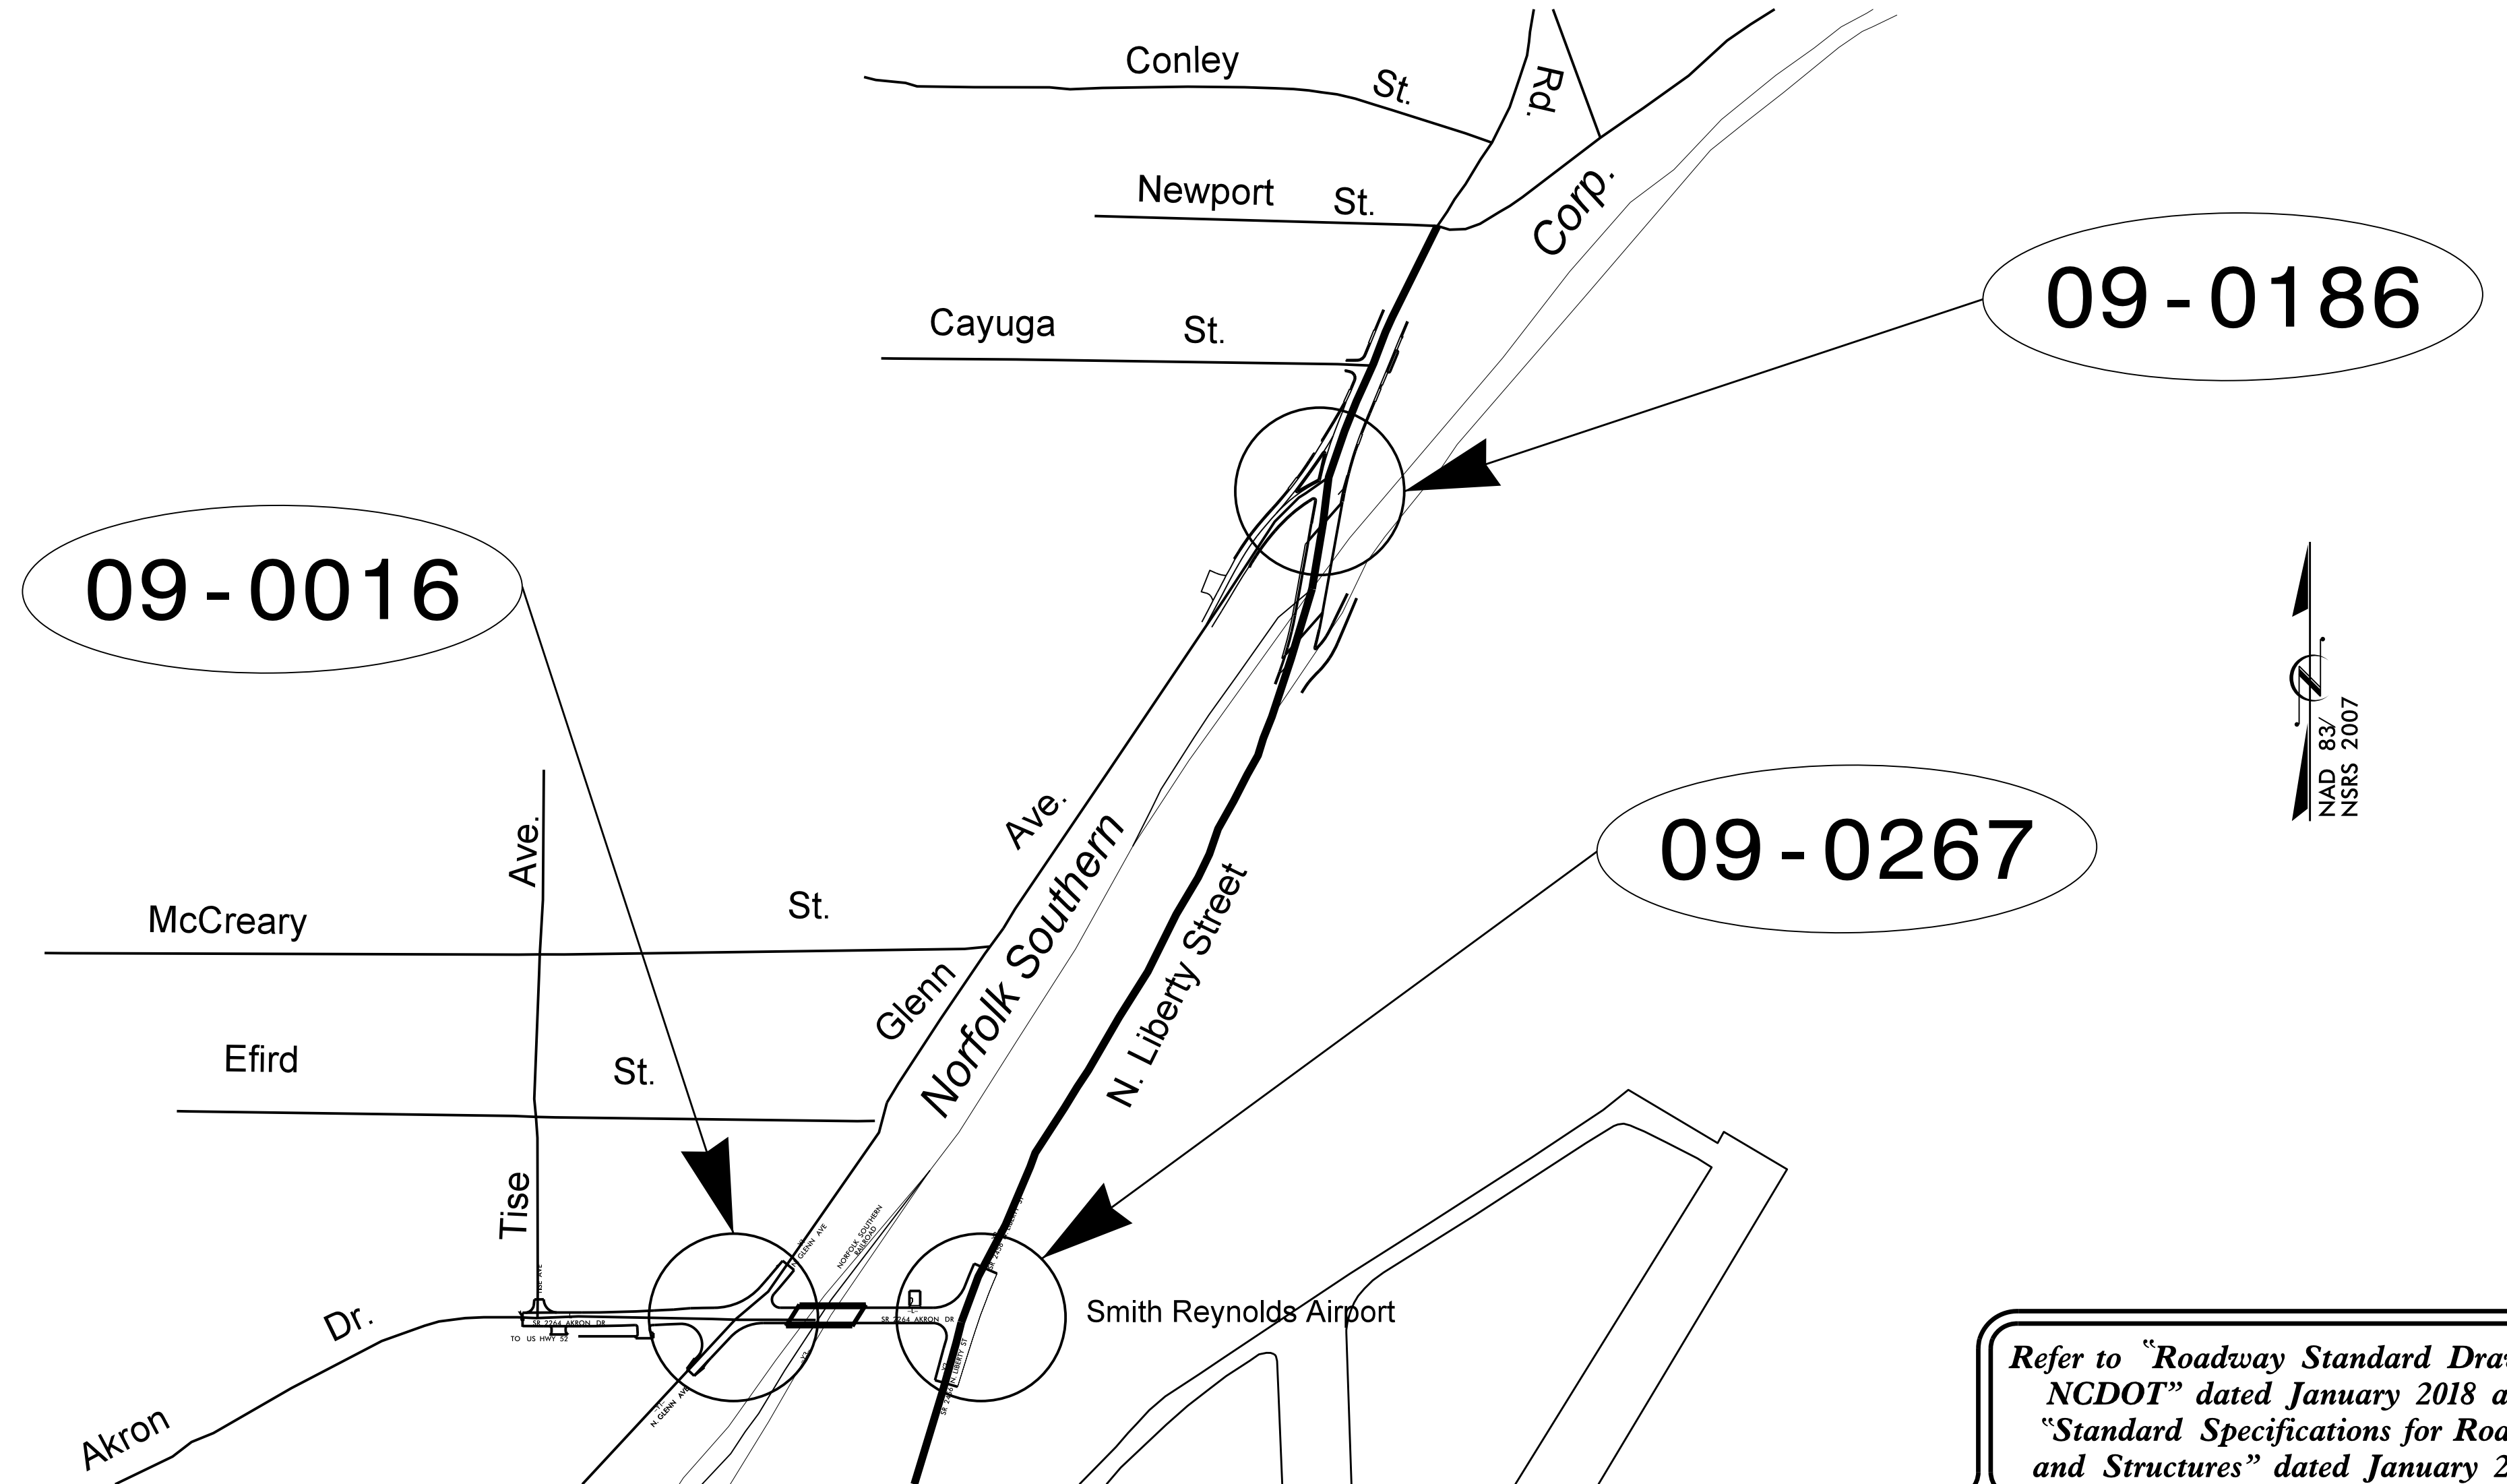

Refer to "Roadway Standard Drawings NCDOT" dated January 2018 and "Standard Specifications for Roads and Structures" dated January 2018.

Index of Plans		
Sheet #	Reference #	Location/Description
Sig. 1	-----	Title Sheet
Sig. 2.0-2.5	09-0016	SR 2264 (Akron Drive) at Glenn Avenue
Sig. 3.0-3.4	09-0267	SR 2456 (N. Liberty Street) at SR 2264 (Akron Drive)
Sig. 4.0-8.1	09-0186	SR 2456 (N. Liberty Street) at Glenn Avenue
Sig. 9.0-9.1	-----	Standard Plate Sheets
M1-M8	-----	Standard Drawing For Metal Poles
SCP 1-17	-----	Signal Communication Plans

**INTELLIGENT TRANSPORTATION AND SIGNALS UNIT**

Robert J. Ziemba, PE - Central Region Signals Engineer  
Keith M. Mims, PE - Signal Equipment Project Engineer  
I. Neil Avery - Signal Communications Engineer

Prepared in the Office of:  
DIVISION OF HIGHWAYS  
TRANSPORTATION MOBILITY AND SAFETY  
DIVISION

750 N. Greenfield Parkway, Garner, NC 27529

D:\Projects\B-4746\TIP\Signals\Drawings\TIP\Sheet B-4746-sig-1.dgn