

STATE OF NORTH CAROLINA  
DEPT. OF TRANSPORTATION  
DIVISION OF HIGHWAYS  
RALEIGH, N.C.

8-18

ENGLISH DETAIL DRAWING FOR  
**PAVEMENT MARKINGS**  
WRONG WAY RAMP ARROW  
TWO-LANE EXIT RAMP AT MULTI-LANE APPROACH

SHEET 1 OF 2

ASPHALT TREATMENT


I-5852A PMP-1

STATE OF NORTH CAROLINA  
DEPT. OF TRANSPORTATION  
DIVISION OF HIGHWAYS  
RALEIGH, N.C.

8-18

ENGLISH DETAIL DRAWING FOR  
**PAVEMENT MARKINGS**  
WRONG WAY RAMP ARROW  
TWO-LANE EXIT RAMP AT MULTI-LANE APPROACH

SHEET 1 OF 2

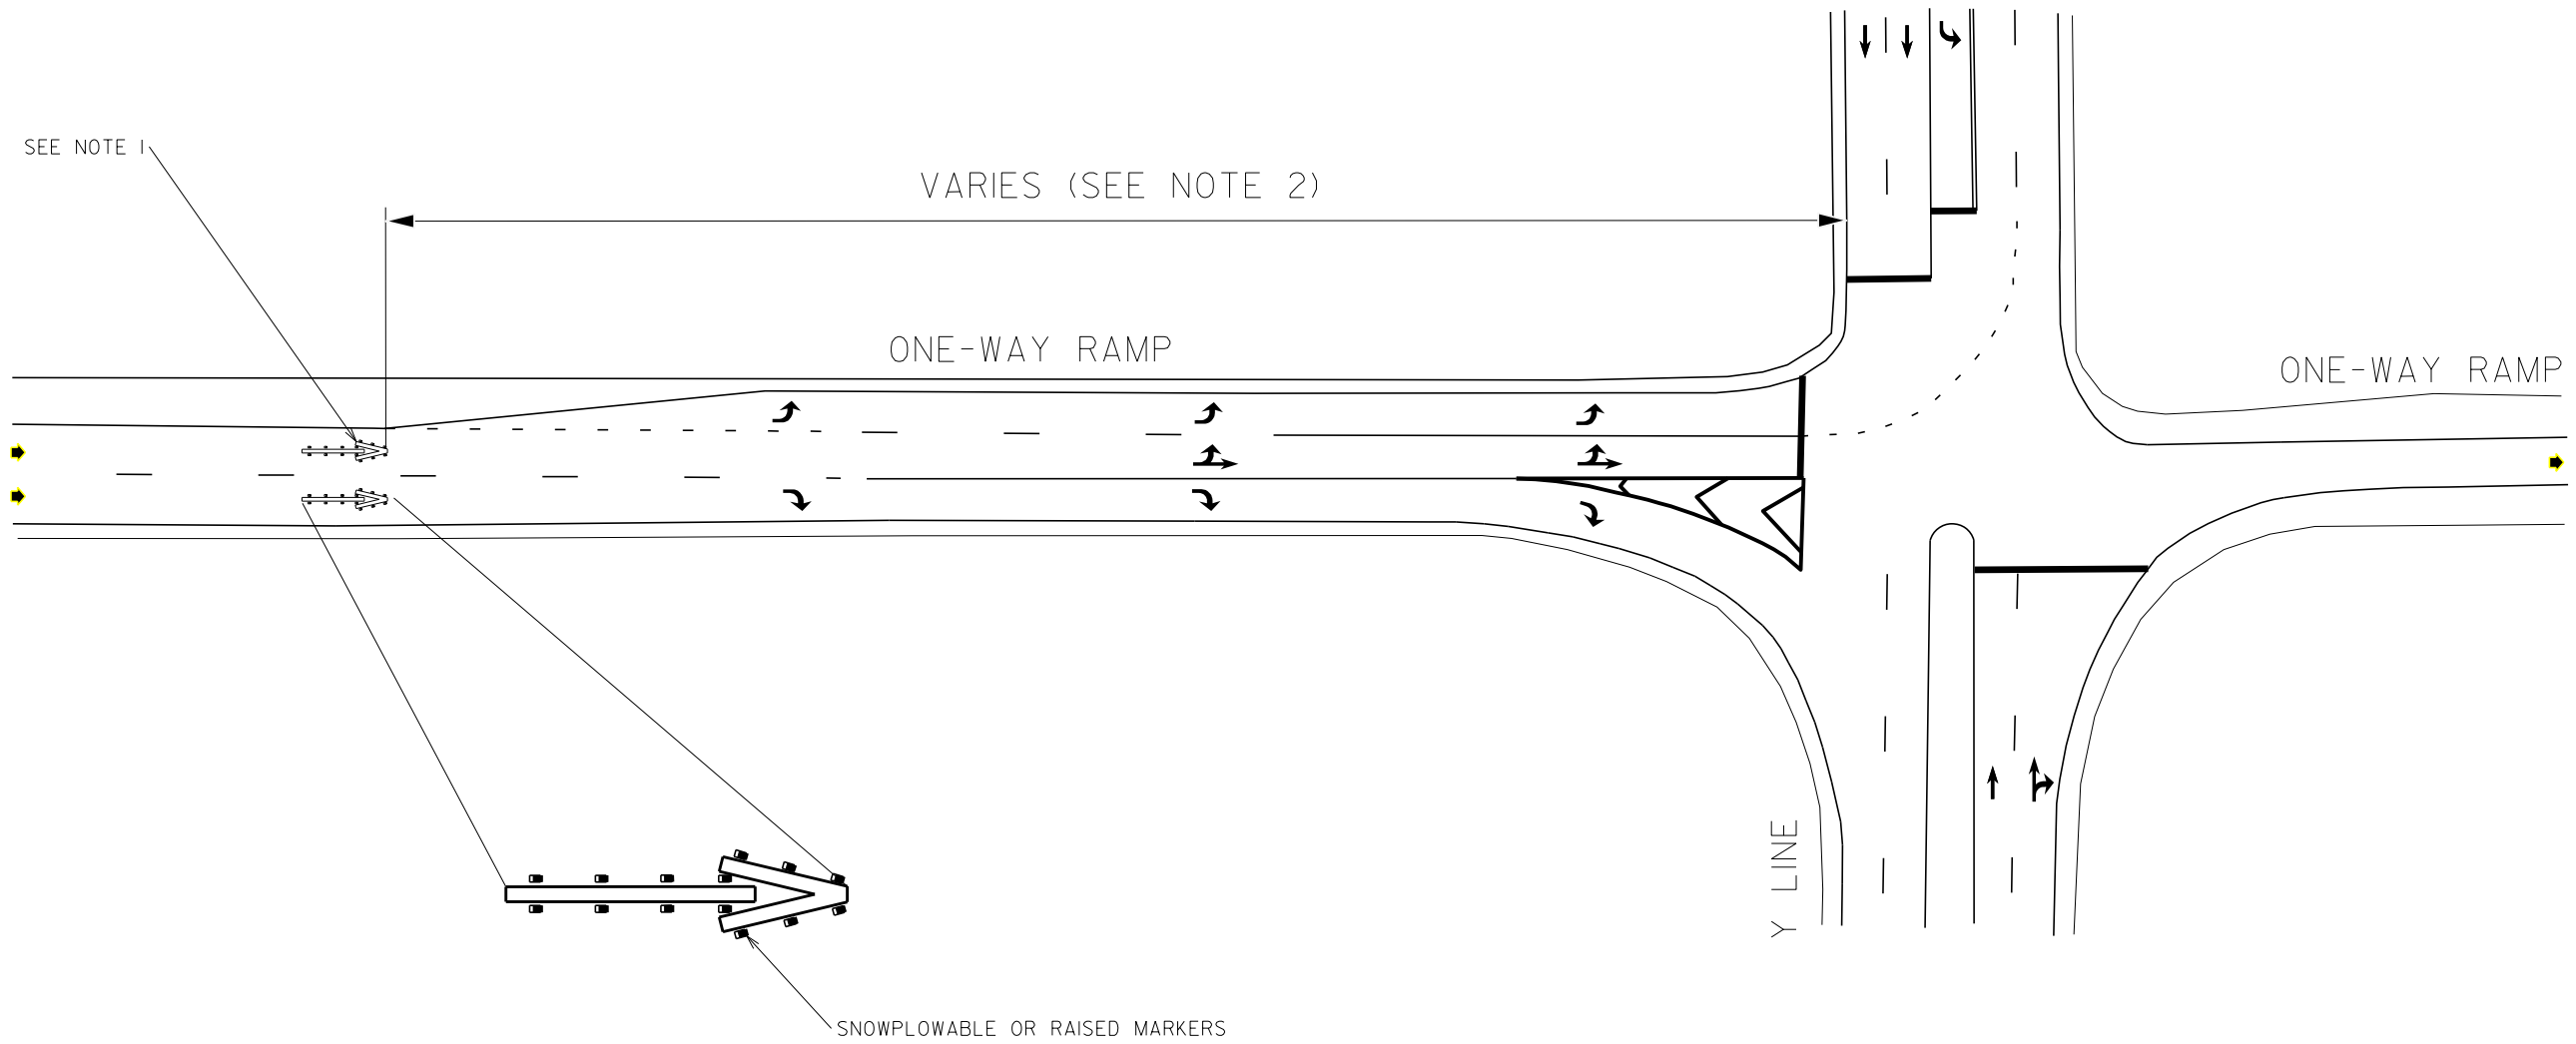

- NOTES:
- 1) REFER TO THE ROADWAY STANDARD DRAWING 1205.08, SHEET 1, FOR RAMP ARROW DIMENSIONS AND MARKER PLACEMENT.
  - 2) PLACEMENT OF WRONG-WAY RAMP ARROW VARIES AND SHOULD BE LOCATED JUST BEFORE THE MULTI-LANE APPROACH.
  - 3) MARKING SHALL BE THERMOPLASTIC MATERIAL.

LEGEND	
	DIRECTION OF TRAFFIC FLOW
	PAVEMENT MARKING SYMBOLS

04-12-2016