
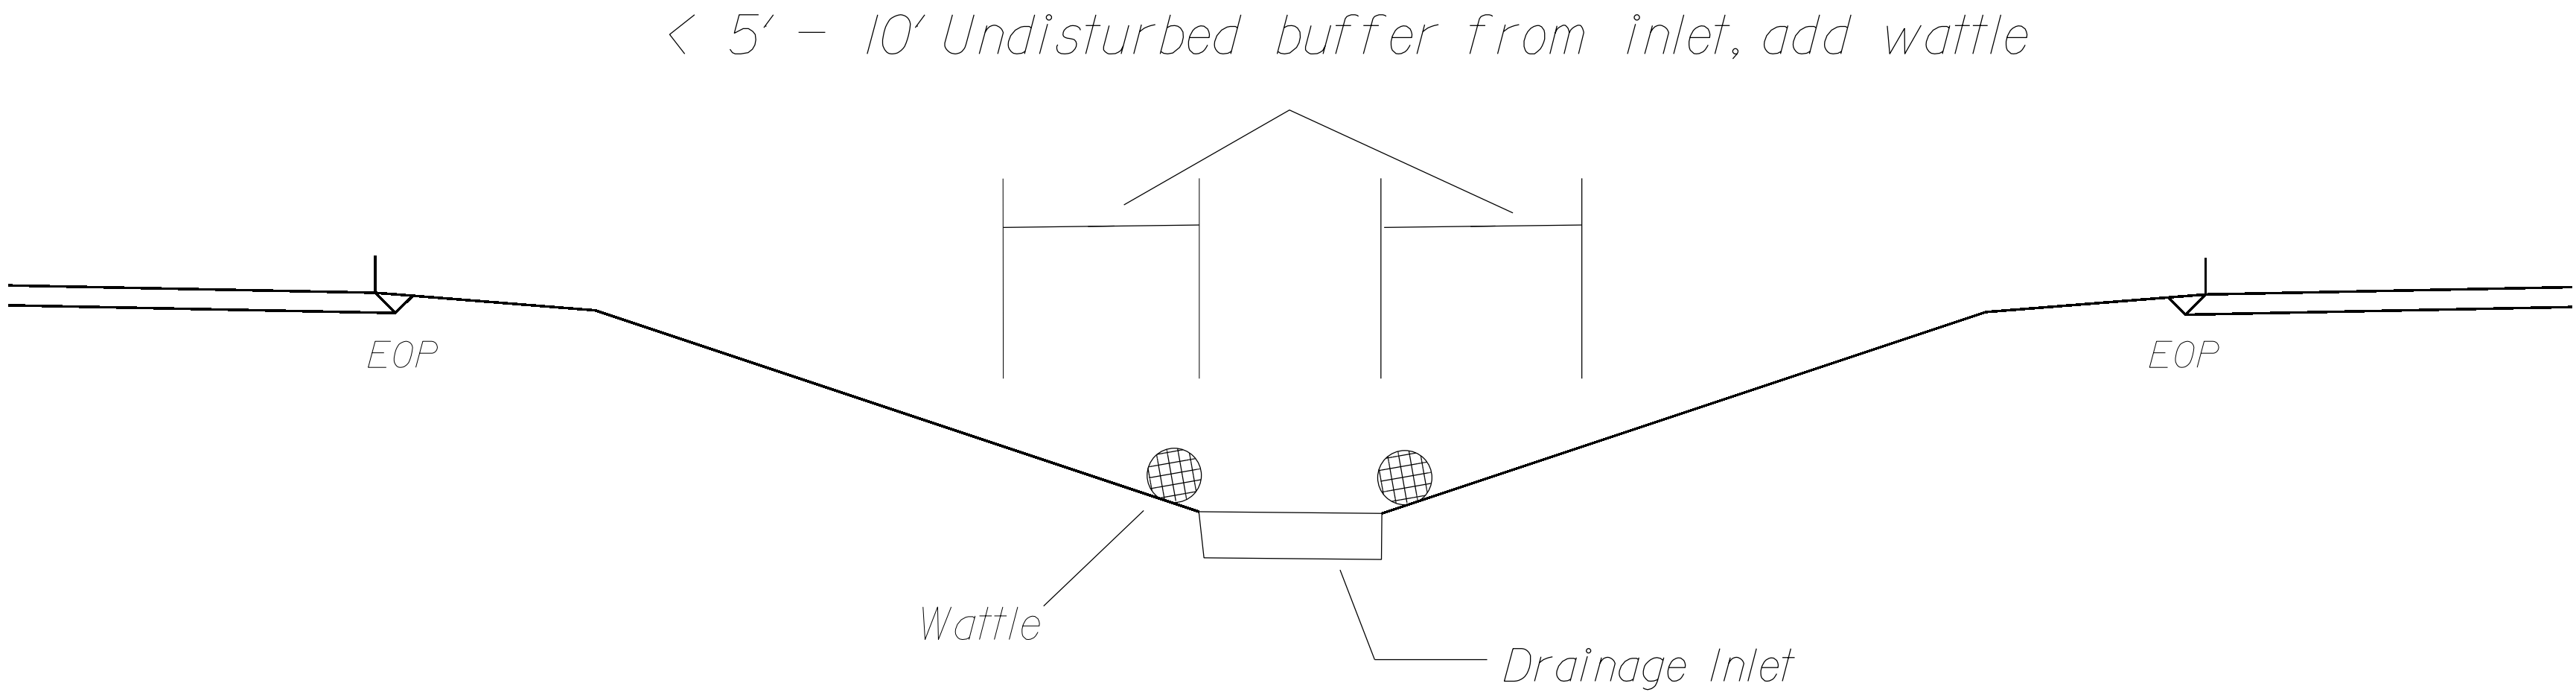
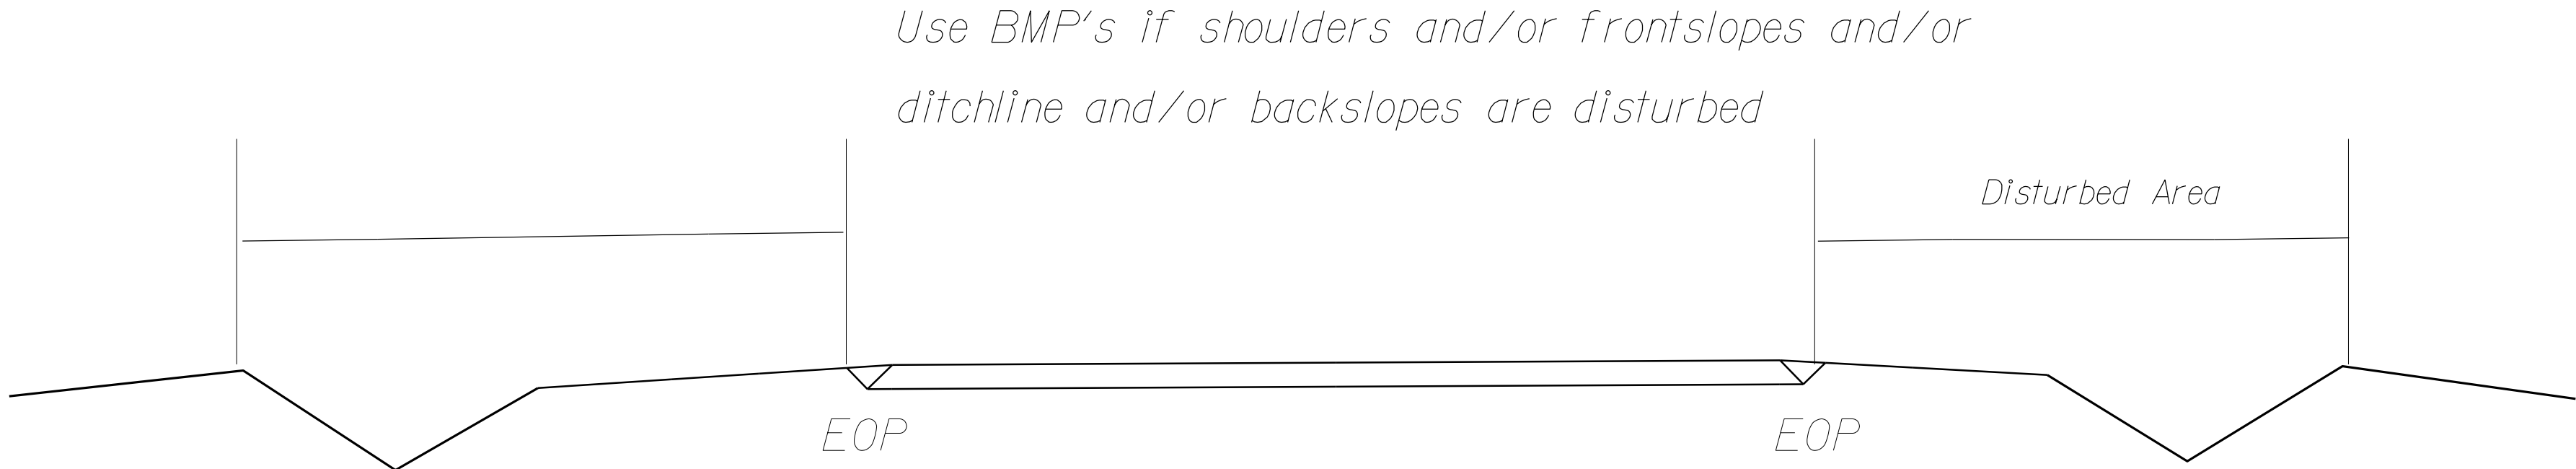
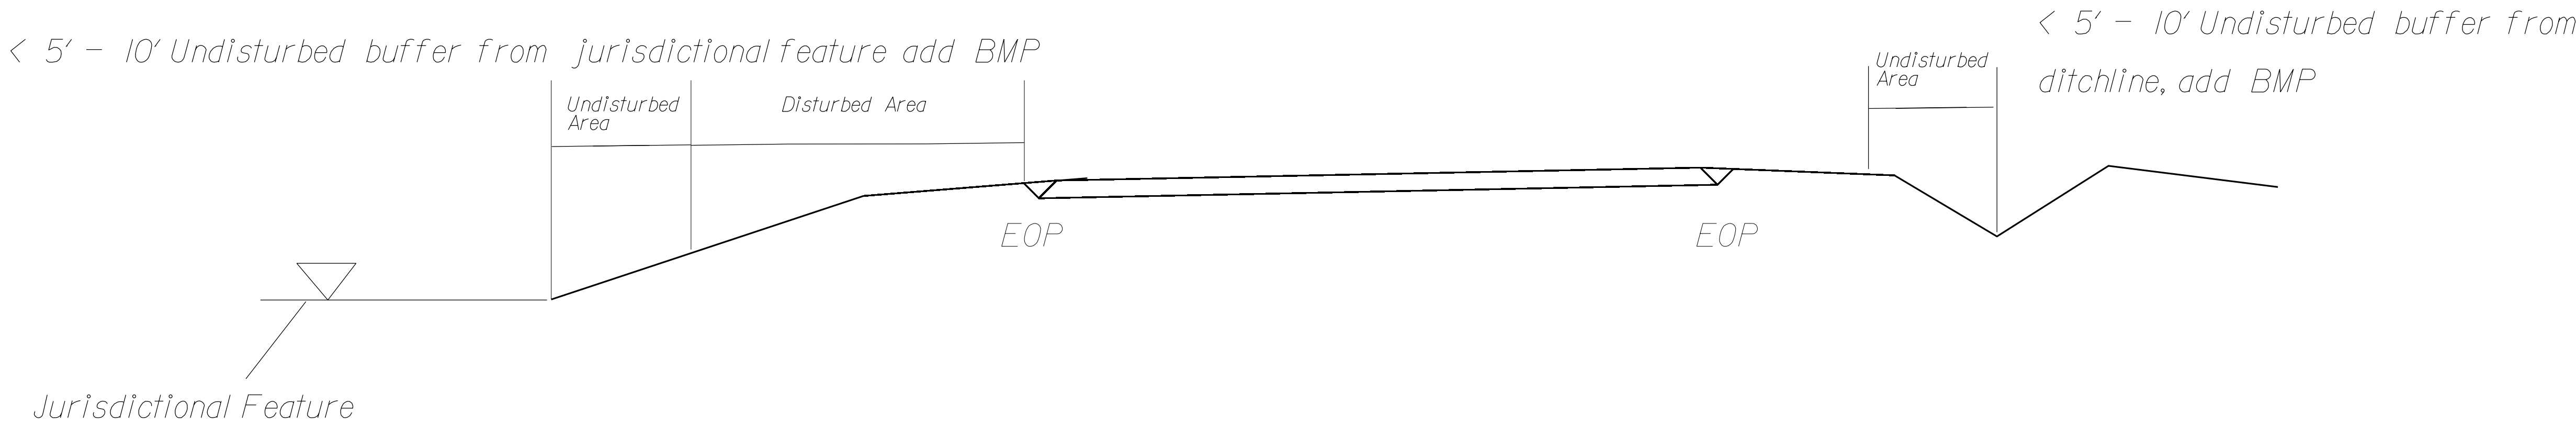


NOTES: Less than 5' – 10' undisturbed buffer from ROW, ditchline, water feature, or drainage inlet, add BMP.

BMP Options: Wattle or Silt Fence

EROSION CONTROL DETAIL

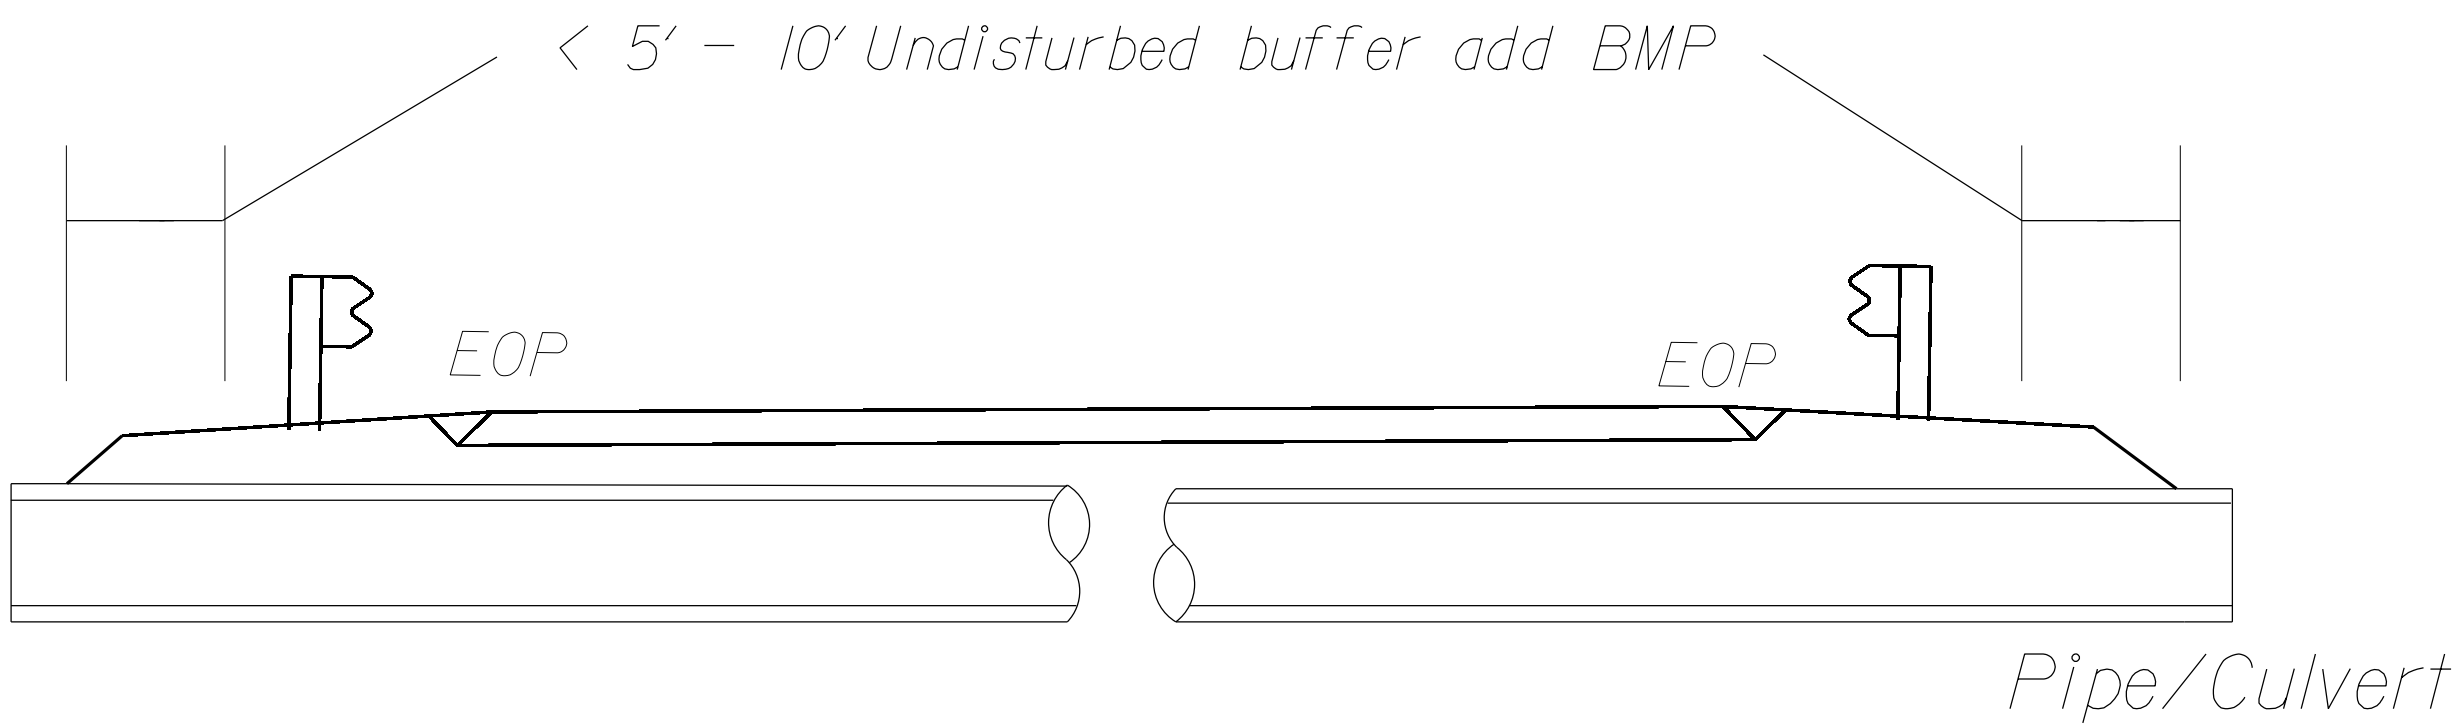

NOT TO SCALE

8/17/99

REVISIONS

19-SEP-2018 14:03
C:\Program Files\Autodesk\AutoCAD 2018\Projects\I-5952-40-West-Forsyth-Roadway\Design-Files\I-5952-ddc-EC-1.dgn
\$\$\$\$\$USERNAME\$\$\$\$\$