



BOTTOMSHELL STRUCTURAL PLAN  
 1/2" PL W/ 3/4x3" F.B. LONG. STIFFENERS  
 UNLESS OTHERWISE NOTED

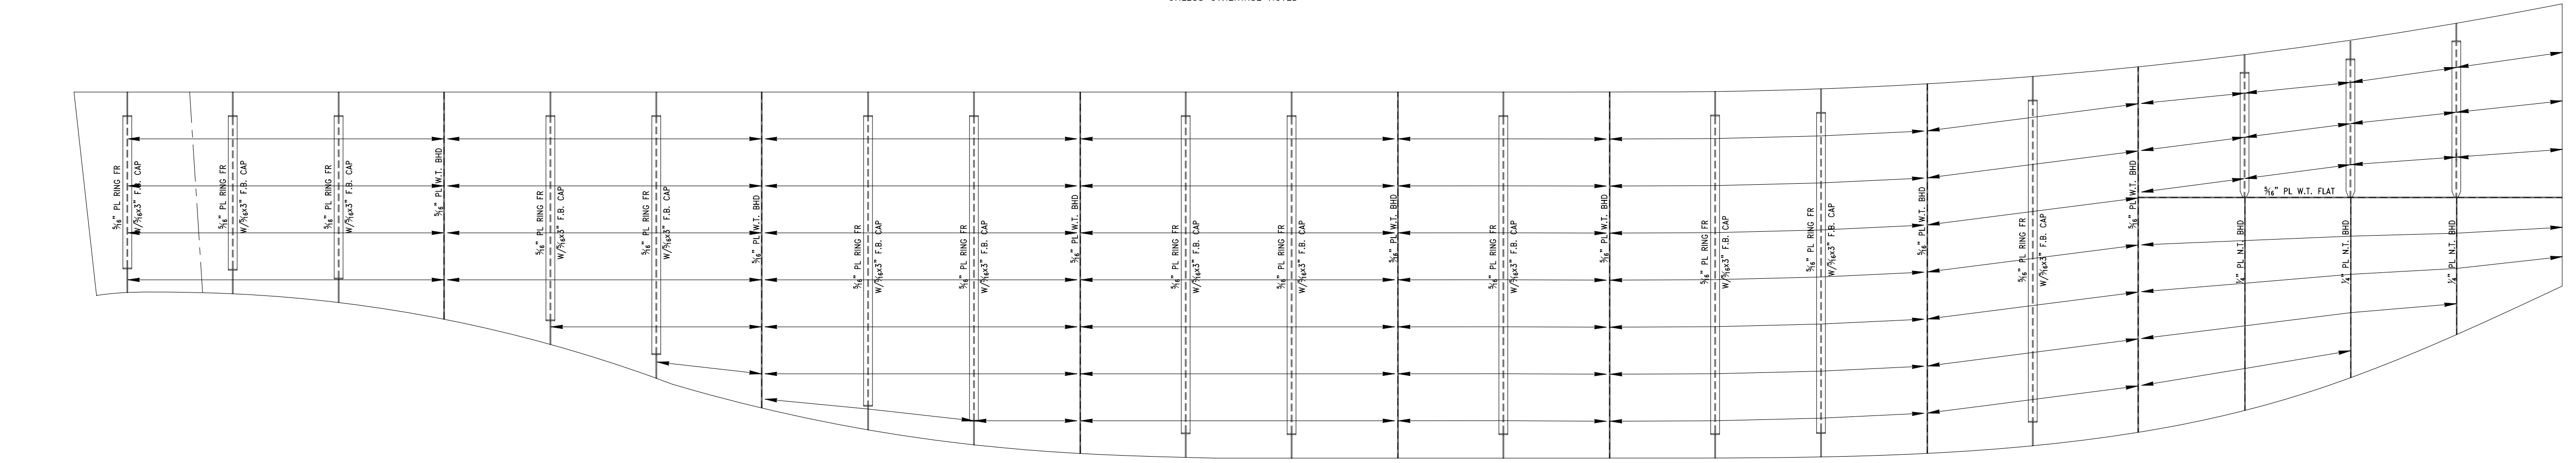

SIDESHELL STRUCTURAL PLAN  
 1/2" PL W/ 3/4x3" F.B. LONG. STIFFENERS  
 UNLESS OTHERWISE NOTED  
 PORT SIDE SHOWN LKG OUTED  
 STD SIMILAR; OPP. HAND

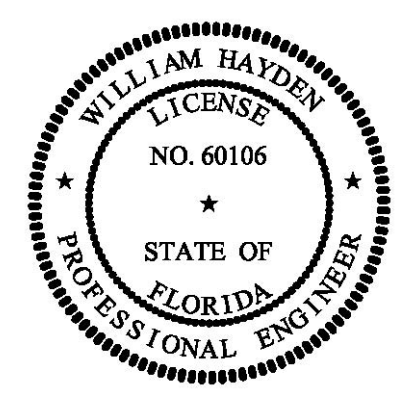

PROPRIETARY RIGHTS  
 This document discloses matter in which DeJong & Lebet, Incorporated has proprietary rights. Neither reveal nor permission thereof transfer or otherwise any right to reproduce, disclose or use in any manner this document in whole or in part or any information contained herein, except by written permission, or other agreement with DeJong & Lebet, Incorporated.  
 In the event of a purchase of this document the purchaser is authorized to consult to meet their own design in accordance with, unless otherwise agreed to in writing by DeJong & Lebet, Incorporated.  
 © 2018 by DeJong & Lebet, Inc.

**DeJong & Lebet, Inc.**  
 Naval Architects  
 Marine Engineers  
 Consultants  
 Surveyors

1734 Emerson Street  
 Jacksonville, Florida 32207  
 www.dejongandlebet.com Phone: (904) 399-1673  
 Fax: (904) 399-1522  
 info@dejongandlebet.com

Title: 70.5'x30'x11' NCDOT TOWBOAT

**BOTTOM & SIDESHELL  
 STRUCTURAL DETAILS**

Dwg. No. 17-1372-110 All. No. 0  
 Sht. 1 of 1

Drawn By: JACOB CONNALLY Date: JUNE 05, 2018  
 Checked By: \_\_\_\_\_ Date: \_\_\_\_\_  
 App'd By: \_\_\_\_\_ Scale: 1/2" = 1'-0"  
 ABS App'l: \_\_\_\_\_ USCG App'l: \_\_\_\_\_