


PROJECT REFERENCE NO.	SHEET NO.
2020CPT.09.01.10291 2020CPT.09.02.20291	4

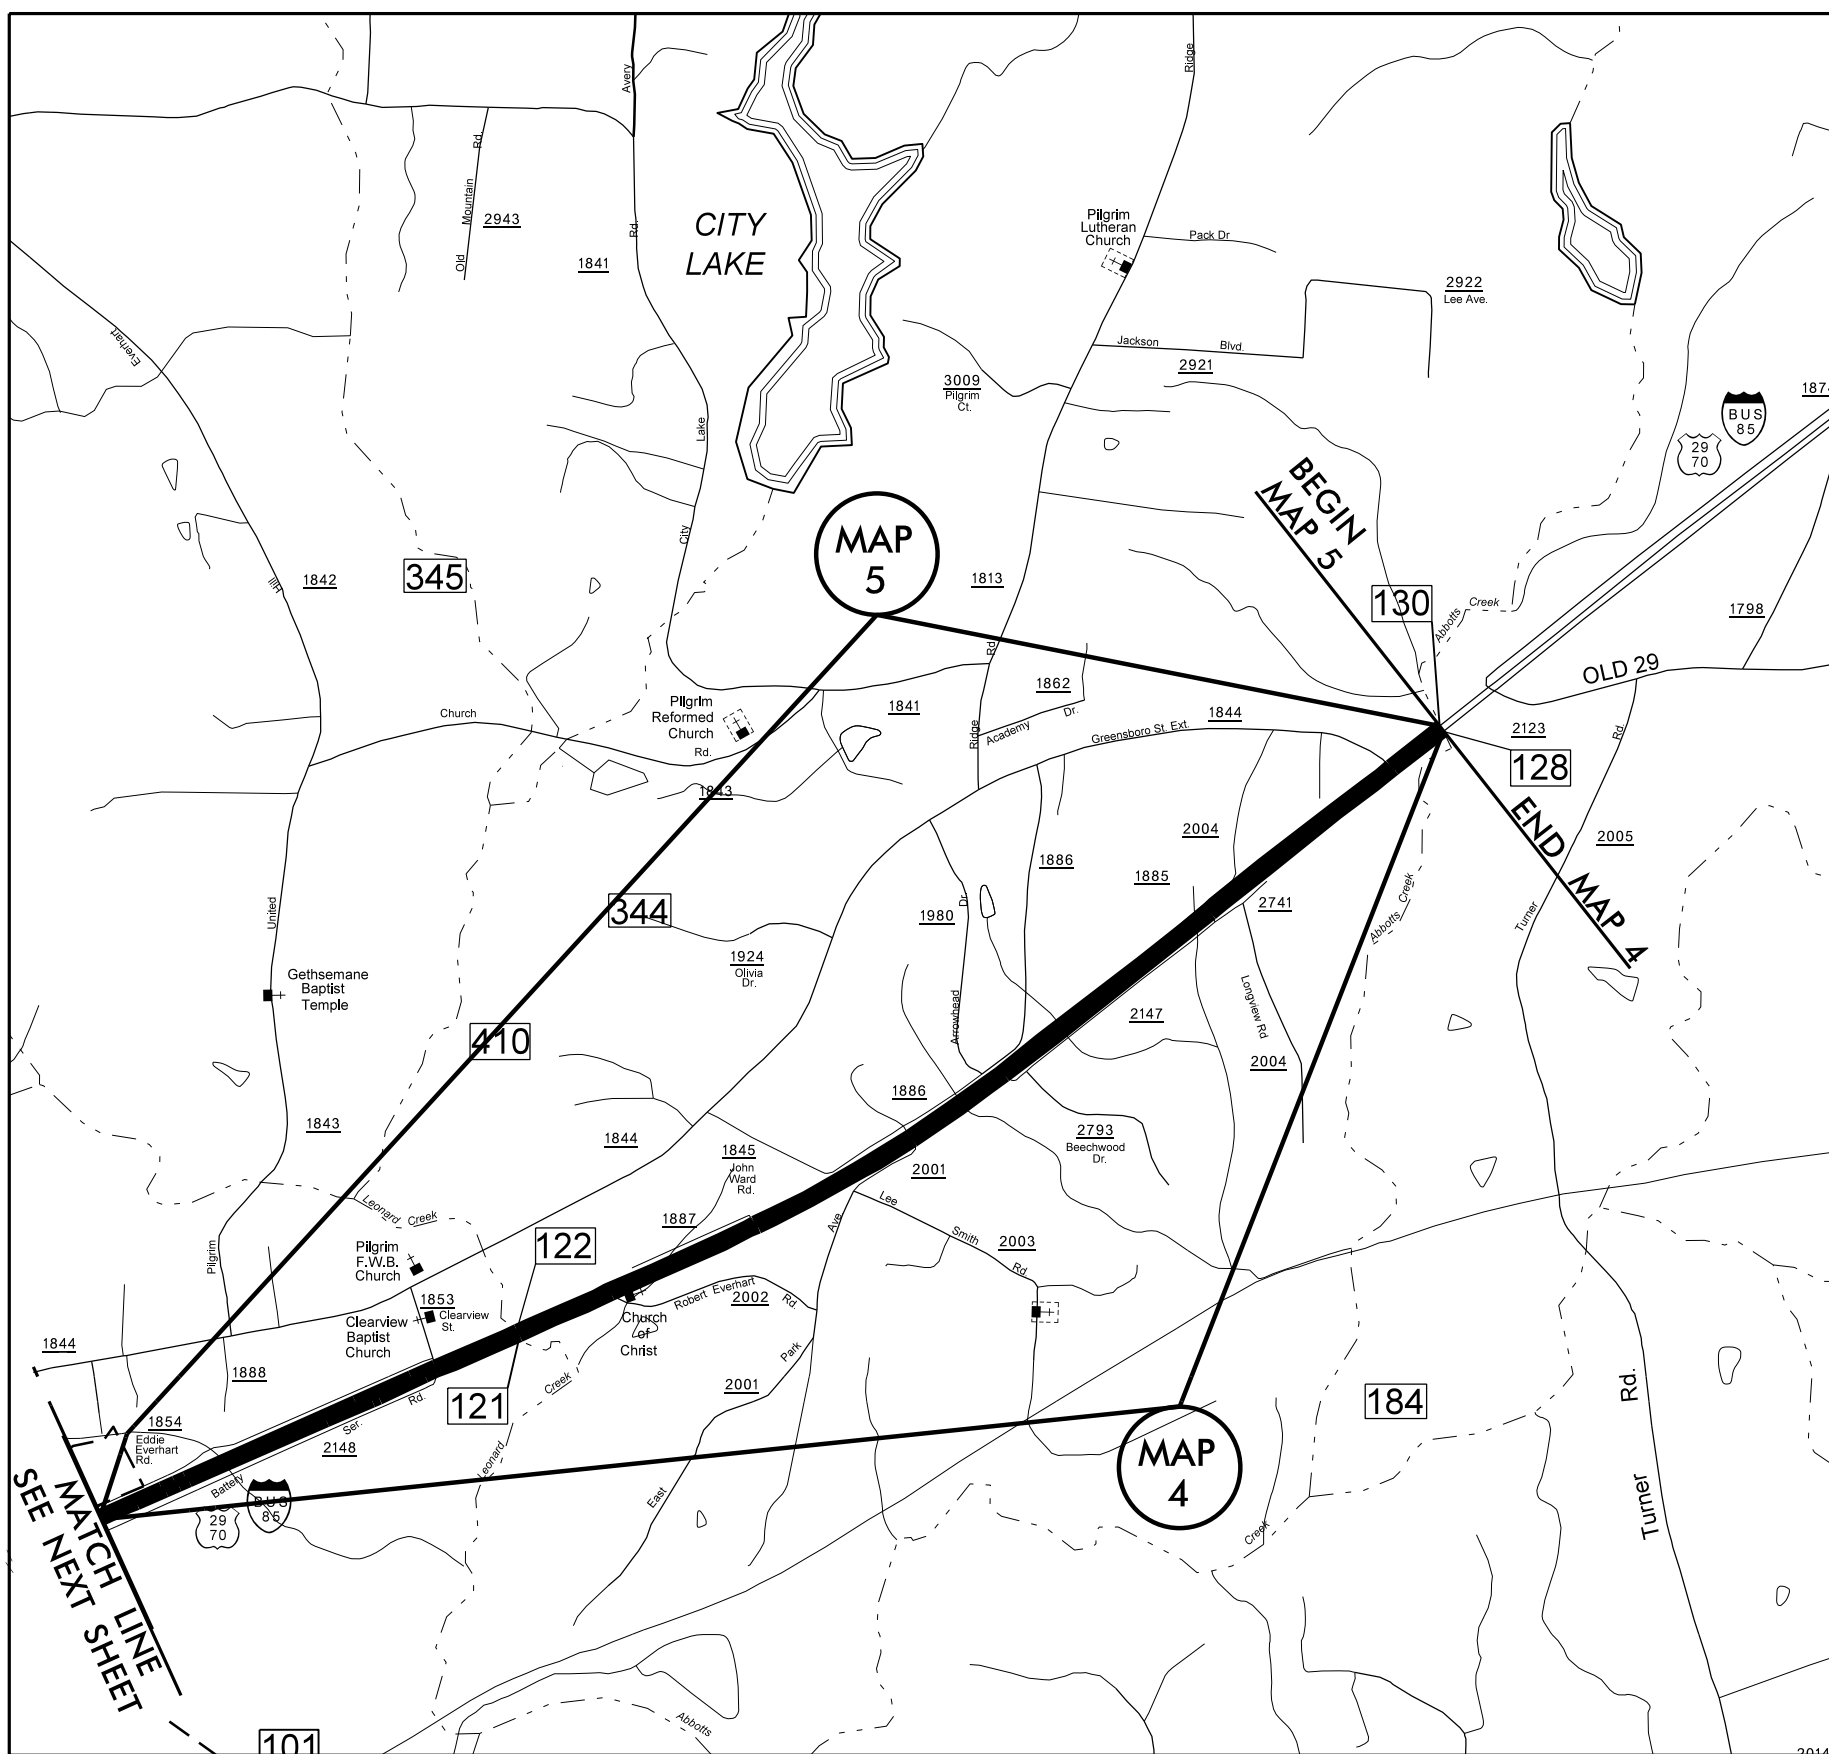

MAP 4
 Bus 85/
 US29/70 North Bound
 Mill 1½" Depth
 Pave 1½" S9.5C

MAP 5
 Bus 85/
 US29/70 South Bound
 1½" Depth
 Pave 1½" S9.5C

ALL WORK ON THESE MAPS
 TO BE NIGHT TIME ONLY
 8 P.M. TO 6 A.M.,
 Monday-Sunday.

MATCH LINE
 SEE NEXT SHEET

DAVIDSON COUNTY
 NORTH CAROLINA