

US 17 (MARKET STREET)
 TIP NO. U-4902D
 CROSS SECTION INDEX

| LOCATION | STATION TO STATION | SHEET NO. |
|----------|----------------------------|----------------|
| -L- | STA. 201+00 TO STA. 286+50 | X-1 THRU X-43 |
| -Y28A- | STA. 10+25 TO STA. 11+25 | X-44 THRU X-45 |
| -Y29- | STA. 12+75 TO STA. 16+75 | X-46 THRU X-49 |
| -Y30- | STA. 10+50 TO STA. 15+00 | X-50 THRU X-51 |
| -Y31- | STA. 11+00 TO STA. 12+00 | X-52 |
| -Y32- | STA. 11+25 TO STA. 12+75 | X-53 THRU X-54 |
| -Y33- | STA. 11+50 TO STA. 12+25 | X-55 |

STATE OF NORTH CAROLINA DIVISION OF HIGHWAYS

**Quantities are approximate only. The Resident Engineer will
re-cross-section the work accurately when the project is staked
out. These cross-section notes will be used in computing the
final quantities for which the contractor will be paid.**

PROJ. REFERENCE NO.

SHEET NO.

U-4902D





X-1A

NOTE: EMBANKMENT COLUMN DOES NOT INCLUDE BACKFILL FOR UNDERCUT

CROSS-SECTION SUMMARY

| Station | Uncl. Exc. | Embt | Station | Uncl. Exc. | Embt | Station | Uncl. Exc. | Embt | Station | Uncl. Exc. | Embt | Station | Uncl. Exc. | Embt | Station | Uncl. Exc. | Embt |
|-----------------------|-------------------|------------------|----------------|------------|-----------|----------------|------------|-----------|-----------------------|-------------------|------------------|-----------------------|-------------------|------------------|-----------------------|-------------------|------------------|
| L - Phase 1 | (cu. yd.) | (cu. yd.) | L_LT - Phase 2 | (cu. yd.) | (cu. yd.) | L_LT - Phase 2 | (cu. yd.) | (cu. yd.) | L_LT - Phase 2 | (cu. yd.) | (cu. yd.) | L_LT - Phase 2 | (cu. yd.) | (cu. yd.) | L_RT - Phase 2 | (cu. yd.) | (cu. yd.) |
| 252+00.0000 | 0 | 0 | 204+00.0000 | 0 | 22 | 231+50.0000 | 0 | 0 | 258+00.0000 | 79 | 110 | 282+50.0000 | 12 | 67 | 222+50.0000 | 0 | 174 |
| 252+50.0000 | 31 | 0 | 204+50.0000 | 0 | 49 | 232+00.0000 | 7 | 4 | 258+50.0000 | 76 | 130 | 283+00.0000 | 11 | 53 | 223+00.0000 | 1 | 144 |
| 253+00.0000 | 34 | 0 | 205+00.0000 | 2 | 53 | 232+50.0000 | 12 | 17 | 259+00.0000 | 71 | 129 | 283+50.0000 | 8 | 43 | 223+50.0000 | 2 | 115 |
| 253+50.0000 | 29 | 2 | 205+50.0000 | 3 | 48 | 233+00.0000 | 5 | 13 | 259+50.0000 | 64 | 111 | 284+00.0000 | 9 | 23 | 224+00.0000 | 2 | 88 |
| 254+00.0000 | 36 | 2 | 206+00.0000 | 2 | 24 | 233+50.0000 | 0 | 0 | 260+00.0000 | 53 | 78 | 284+50.0000 | 10 | 8 | 224+50.0000 | 1 | 69 |
| 254+50.0000 | 68 | 0 | 206+50.0000 | 1 | 0 | 234+00.0000 | 0 | 1 | 260+50.0000 | 23 | 27 | 285+00.0000 | 14 | 6 | 225+00.0000 | 0 | 75 |
| 255+00.0000 | 108 | 0 | 207+00.0000 | 0 | 19 | 234+50.0000 | 5 | 3 | 261+00.0000 | 0 | 2 | 285+50.0000 | 22 | 19 | 225+50.0000 | 0 | 105 |
| 255+50.0000 | 129 | 0 | 207+50.0000 | 0 | 37 | 235+00.0000 | 5 | 67 | 261+50.0000 | 7 | 33 | 286+00.0000 | 31 | 26 | 226+00.0000 | 0 | 189 |
| 256+00.0000 | 126 | 0 | 208+00.0000 | 0 | 33 | 235+50.0000 | 0 | 142 | | | | | | | 226+50.0000 | 0 | 221 |
| 256+50.0000 | 130 | 0 | 208+50.0000 | 0 | 41 | 236+00.0000 | 0 | 144 | Station | Uncl. Exc. | Embt | Station | Uncl. Exc. | Embt | 227+00.0000 | 0 | 151 |
| 257+00.0000 | 133 | 0 | 209+00.0000 | 0 | 51 | 236+50.0000 | 0 | 107 | | | | | | | 227+50.0000 | 0 | 108 |
| 257+50.0000 | 150 | 0 | 209+50.0000 | 1 | 47 | 237+00.0000 | 0 | 72 | L_LT - Phase 2 | (cu. yd.) | (cu. yd.) | L_RT - Phase 2 | (cu. yd.) | (cu. yd.) | 228+00.0000 | 0 | 111 |
| 258+00.0000 | 178 | 0 | 210+00.0000 | 2 | 44 | 237+50.0000 | 2 | 44 | 262+00.0000 | 4 | 27 | 201+50.0000 | 0 | 0 | 228+50.0000 | 0 | 109 |
| 258+50.0000 | 199 | 0 | 210+50.0000 | 2 | 47 | 238+00.0000 | 4 | 32 | 262+50.0000 | 10 | 27 | 202+00.0000 | 0 | 7 | 229+00.0000 | 0 | 50 |
| 259+00.0000 | 190 | 0 | 211+00.0000 | 2 | 56 | 238+50.0000 | 6 | 29 | 263+00.0000 | 15 | 14 | 202+50.0000 | 0 | 46 | 230+00.0000 | 0 | 60 |
| 259+50.0000 | 144 | 0 | 211+50.0000 | 1 | 63 | 239+00.0000 | 6 | 30 | 263+50.0000 | 18 | 22 | 203+00.0000 | 0 | 44 | 230+50.0000 | 0 | 143 |
| 260+00.0000 | 94 | 0 | 212+00.0000 | 0 | 62 | 239+50.0000 | 3 | 44 | 264+00.0000 | 15 | 15 | 203+50.0000 | 0 | 5 | 231+00.0000 | 0 | 155 |
| 261+00.0000 | 146 | 0 | 212+50.0000 | 0 | 65 | 240+00.0000 | 1 | 49 | 264+50.0000 | 11 | 11 | 204+00.0000 | 0 | 4 | 231+50.0000 | 0 | 137 |
| 261+50.0000 | 55 | 0 | 213+00.0000 | 0 | 88 | 240+50.0000 | 0 | 53 | 265+00.0000 | 9 | 11 | 204+50.0000 | 0 | 3 | | | |
| 262+00.0000 | 29 | 0 | 213+50.0000 | 0 | 128 | 241+00.0000 | 0 | 30 | 265+50.0000 | 6 | 17 | 205+00.0000 | 4 | 29 | Station | Uncl. Exc. | Embt |
| | | | 214+00.0000 | 0 | 156 | 241+50.0000 | 0 | 5 | 266+00.0000 | 3 | 26 | 205+50.0000 | 5 | 75 | | | |
| Station | Uncl. Exc. | Embt | 214+50.0000 | 0 | 165 | 242+00.0000 | 0 | 32 | 266+50.0000 | 2 | 27 | 206+00.0000 | 3 | 73 | L_RT - Phase 2 | (cu. yd.) | (cu. yd.) |
| L - Phase 1 | (cu. yd.) | (cu. yd.) | 215+00.0000 | 0 | 163 | 242+50.0000 | 0 | 67 | 267+00.0000 | 1 | 23 | 206+50.0000 | 2 | 65 | 231+50.0000 | 0 | 0 |
| | | | 215+50.0000 | 0 | 122 | 243+00.0000 | 0 | 73 | 267+50.0000 | 0 | 26 | 207+00.0000 | 0 | 93 | 232+00.0000 | 0 | 60 |
| 273+50.0000 | 0 | 0 | 216+00.0000 | 1 | 60 | 243+50.0000 | 0 | 86 | 268+00.0000 | 1 | 26 | 207+50.0000 | 0 | 108 | 232+50.0000 | 0 | 151 |
| 274+00.0000 | 25 | 0 | 216+50.0000 | 1 | 31 | 244+00.0000 | 1 | 95 | 268+50.0000 | 10 | 24 | 208+00.0000 | 0 | 119 | 233+00.0000 | 0 | 94 |
| 274+50.0000 | 29 | 1 | 217+00.0000 | 0 | 25 | 244+50.0000 | 1 | 49 | 269+00.0000 | 9 | 12 | 208+50.0000 | 0 | 64 | 233+50.0000 | 0 | 3 |
| 275+00.0000 | 44 | 1 | 217+50.0000 | 0 | 12 | 245+00.0000 | 0 | 6 | 269+50.0000 | 4 | 3 | 209+00.0000 | 0 | 0 | 234+50.0000 | 0 | 38 |
| 275+50.0000 | 45 | 4 | 218+00.0000 | 1 | 11 | 245+50.0000 | 1 | 47 | 270+00.0000 | 8 | 6 | 209+50.0000 | 0 | 0 | 235+00.0000 | 0 | 90 |
| 276+00.0000 | 44 | 5 | 218+50.0000 | 1 | 11 | 246+00.0000 | 4 | 89 | 270+50.0000 | 8 | 7 | 210+00.0000 | 1 | 52 | 235+50.0000 | 0 | 109 |
| 276+50.0000 | 44 | 10 | 219+00.0000 | 1 | 12 | 246+50.0000 | 3 | 81 | 271+00.0000 | 7 | 8 | 210+50.0000 | 1 | 106 | 236+00.0000 | 0 | 121 |
| 277+00.0000 | 35 | 19 | 219+50.0000 | 1 | 31 | 247+00.0000 | 0 | 58 | 271+50.0000 | 6 | 12 | 211+00.0000 | 0 | 127 | 236+50.0000 | 0 | 122 |
| 277+50.0000 | 54 | 21 | 220+00.0000 | 0 | 47 | 247+50.0000 | 0 | 51 | 272+00.0000 | 5 | 28 | 211+50.0000 | 0 | 72 | 237+00.0000 | 0 | 58 |
| 278+00.0000 | 746 | 49 | 220+50.0000 | 0 | 29 | 248+00.0000 | 0 | 52 | 272+50.0000 | 3 | 42 | 212+00.0000 | 0 | 69 | 237+50.0000 | 0 | 76 |
| 278+50.0000 | 913 | 65 | 221+00.0000 | 1 | 0 | 248+50.0000 | 0 | 24 | 273+00.0000 | 2 | 46 | 212+50.0000 | 0 | 145 | 238+00.0000 | 0 | 118 |
| 279+00.0000 | 861 | 30 | 221+50.0000 | 3 | 11 | 249+00.0000 | 0 | 25 | 273+50.0000 | 6 | 60 | 213+00.0000 | 0 | 77 | 238+50.0000 | 0 | 79 |
| 279+50.0000 | 550 | 25 | 222+00.0000 | 3 | 24 | 249+50.0000 | 0 | 99 | 274+00.0000 | 11 | 70 | 214+00.0000 | 0 | 62 | 239+00.0000 | 0 | 78 |
| 280+00.0000 | 182 | 33 | 222+50.0000 | 3 | 21 | 250+00.0000 | 0 | 94 | 274+50.0000 | 18 | 52 | 214+50.0000 | 0 | 135 | 239+50.0000 | 0 | 91 |
| 280+50.0000 | 40 | 20 | 223+00.0000 | 6 | 13 | 250+50.0000 | 0 | 52 | 275+00.0000 | 26 | 40 | 215+00.0000 | 0 | 114 | 240+00.0000 | 0 | 119 |
| 281+00.0000 | 44 | 17 | 223+50.0000 | 4 | 5 | 251+00.0000 | 0 | 59 | 275+50.0000 | 35 | 36 | 215+50.0000 | 0 | 87 | 240+50.0000 | 0 | 131 |
| 281+50.0000 | 46 | 10 | 225+50.0000 | 0 | 12 | 251+50.0000 | 0 | 56 | 276+00.0000 | 43 | 30 | 216+00.0000 | 0 | 46 | 241+00.0000 | 0 | 119 |
| 282+50.0000 | 78 | 7 | 226+00.0000 | 0 | 12 | 252+00.0000 | 4 | 55 | 276+50.0000 | 55 | 27 | 216+50.0000 | 0 | 48 | 241+50.0000 | 0 | 118 |
| 283+00.0000 | 32 | 0 | 226+50.0000 | 0 | 21 | 252+50.0000 | 10 | 47 | 277+00.0000 | 66 | 21 | 217+00.0000 | 0 | 84 | 242+00.0000 | 0 | 123 |
| 283+50.0000 | 30 | 0 | 227+00.0000 | 0 | 36 | 253+00.0000 | 17 | 48 | 277+50.0000 | 72 | 22 | 217+50.0000 | 0 | 83 | 242+50.0000 | 0 | 126 |
| | | | 227+50.0000 | 0 | 15 | 253+50.0000 | 27 | 65 | 278+00.0000 | 92 | 27 | 218+00.0000 | 0 | 47 | 243+00.0000 | 0 | 113 |
| Station | Uncl. Exc. | Embt | 228+00.0000 | 0 | 0 | 254+00.0000 | 16 | 38 | 278+50.0000 | 100 | 32 | 218+50.0000 | 0 | 39 | 243+50.0000 | 0 | 108 |
| L_LT - Phase 2 | (cu. yd.) | (cu. yd.) | 228+50.0000 | 0 | 14 | 254+50.0000 | 0 | 0 | 279+00.0000 | 75 | 36 | 219+00.0000 | 0 | 76 | 244+00.0000 | 1 | 91 |
| | | | 229+00.0000 | 0 | 28 | 255+00.0000 | 35 | 29 | 279+50.0000 | 66 | 33 | 219+50.0000 | 0 | 84 | 244+50.0000 | 2 | 58 |
| 201+50.0000 | 0 | 0 | 229+50.0000 | 0 | 36 | 255+50.0000 | 71 | 56 | 280+00.0000 | 68 | 29 | 220+00.0000 | 0 | 102 | 245+00.0000 | 1 | 79 |
| 202+00.0000 | 0 | 59 | 230+00.0000 | 0 | 50 | 256+00.0000 | 77 | 53 | 280+50.0000 | 62 | 32 | 220+50.0000 | 0 | 129 | 245+50.0000 | 1 | 72 |
| 202+50.0000 | 0 | 55 | 230+50.0000 | 1 | 56 | 256+50.0000 | 79 | 61 | 281+00.0000 | 54 | 38 | 221+00.0000 | 0 | 150 | 246+00.0000 | 1 | 87 |
| 203+00.0000 | 0 | 24 | 231+00.0000 | 5 | 54 | 257+00.0000 | 80 | 94 | 281+50.0000 | 39 | 42 | 221+50.0000 | 0 | 194 | 246+50.0000 | 0 | 150 |
| 203+50.0000 | 0 | 2 | 231+50.0000 | 7 | 56 | 257+50.0000 | 80 | 111 | 282+00.0000 | 21 | 60 | 222+00.0000 | 0 | 212 | 247+00.0000 | 0 | 185 |


150 140 130 120 110 100 90 80 70 60 50 40 30 20 10 0 10 20 30 40 50 60 70 80 90 100 110 120 130 140 150

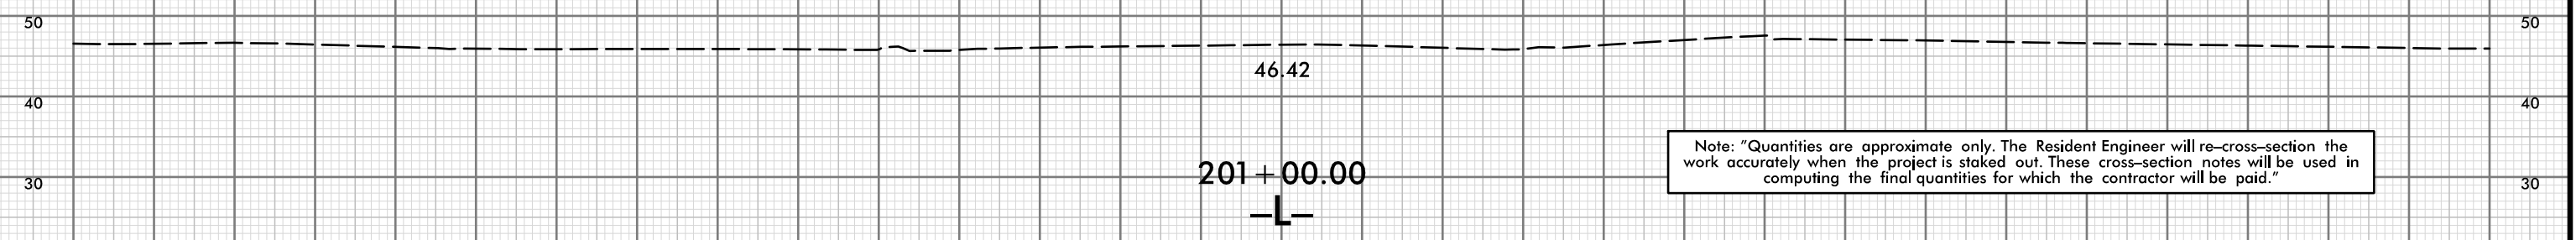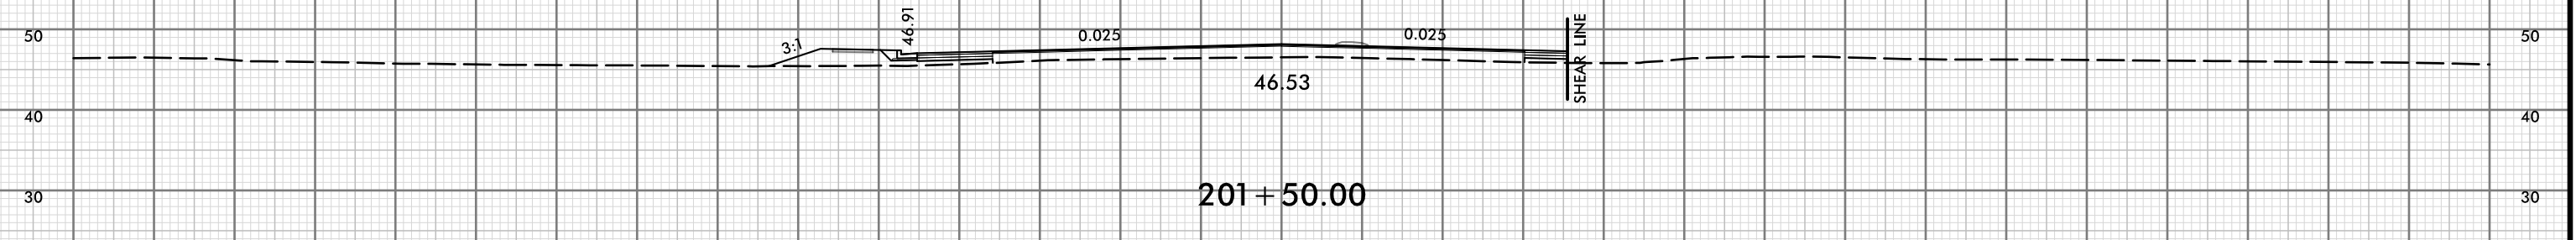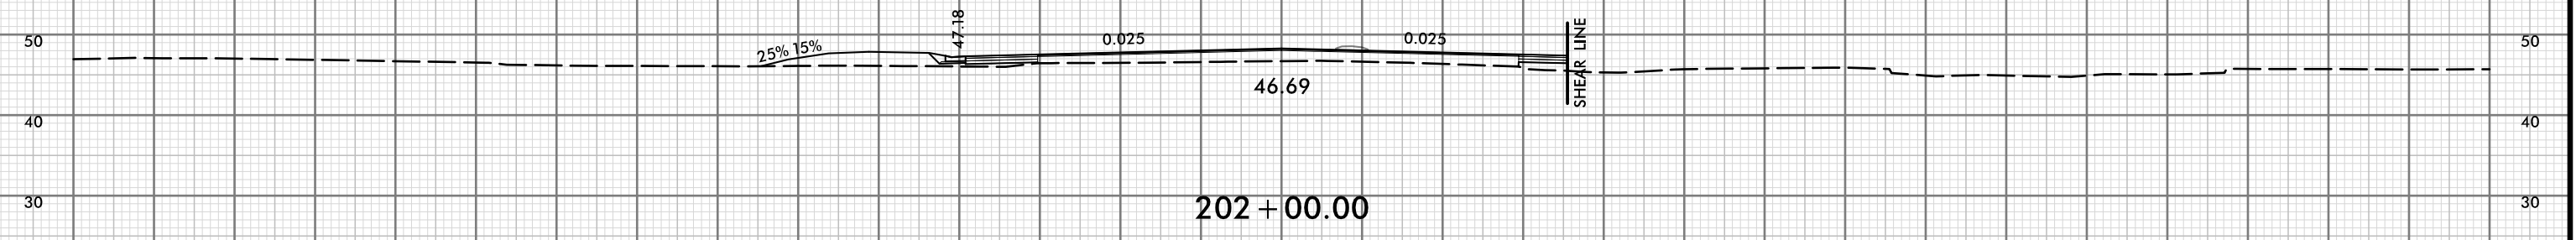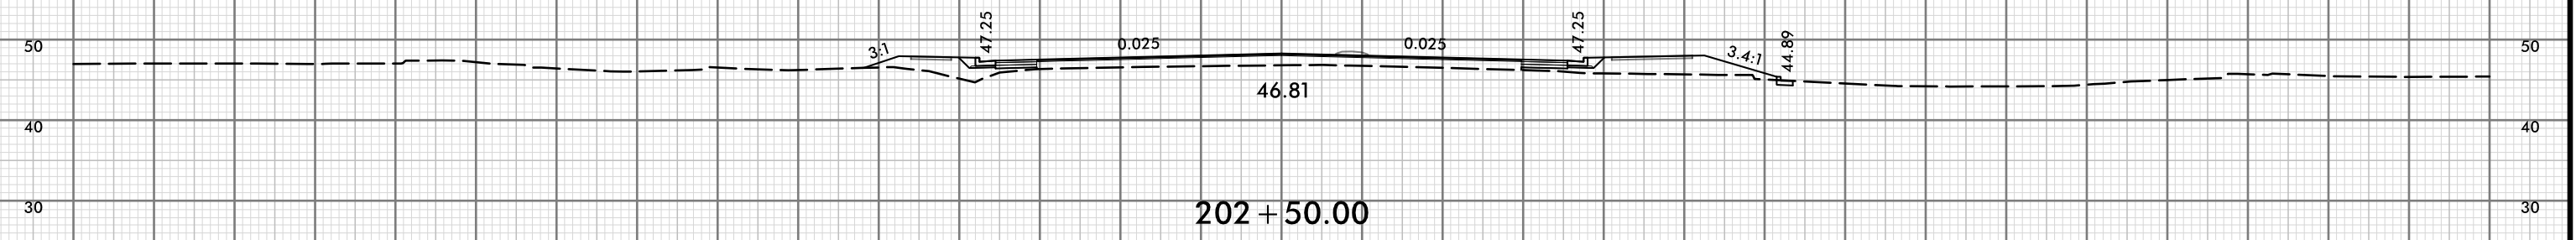


Note: "Quantities are approximate only. The Resident Engineer will re-cross-section the work accurately when the project is staked out. These cross-section notes will be used in computing the final quantities for which the contractor will be paid."




150 140 130 120 110 100 90 80 70 60 50 40 30 20 10 0 10 20 30 40 50 60 70 80 90 100 110 120 130 140 150

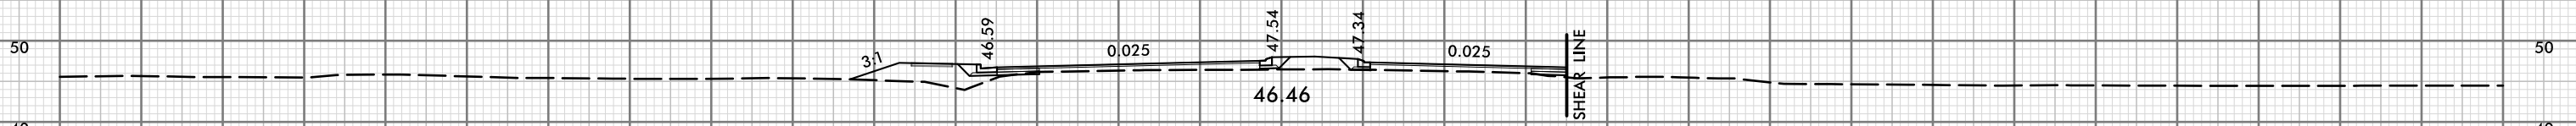


204 + 50.00

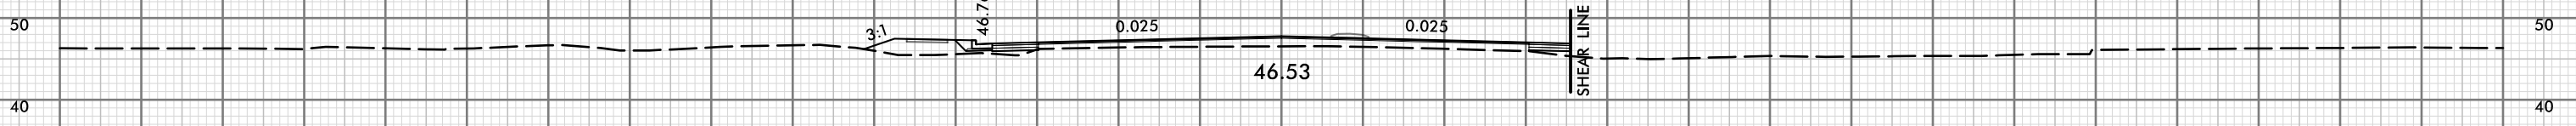

204 + 00.00

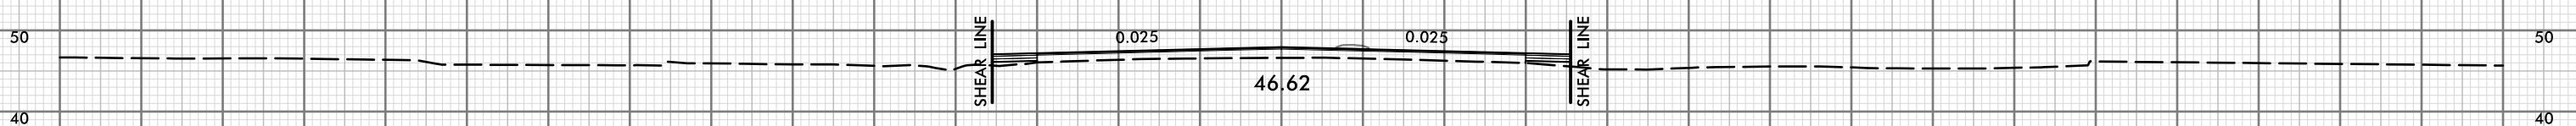


203 + 50.00




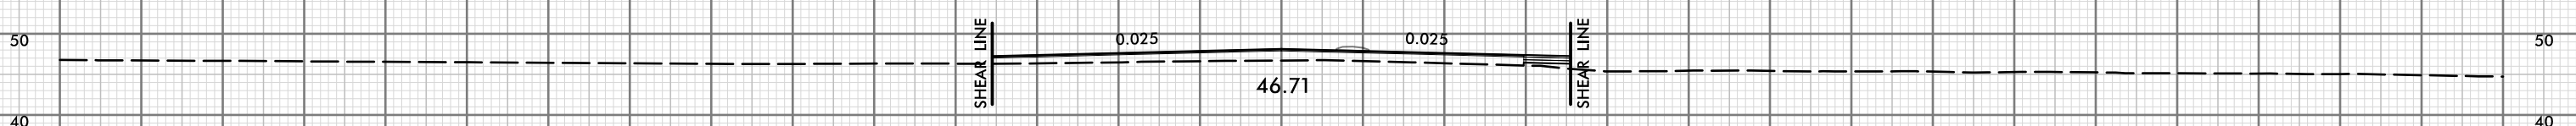



203 + 00.00


150 140 130 120 110 100 90 80 70 60 50 40 30 20 10 0 10 20 30 40 50 60 70 80 90 100 110 120 130 140 150

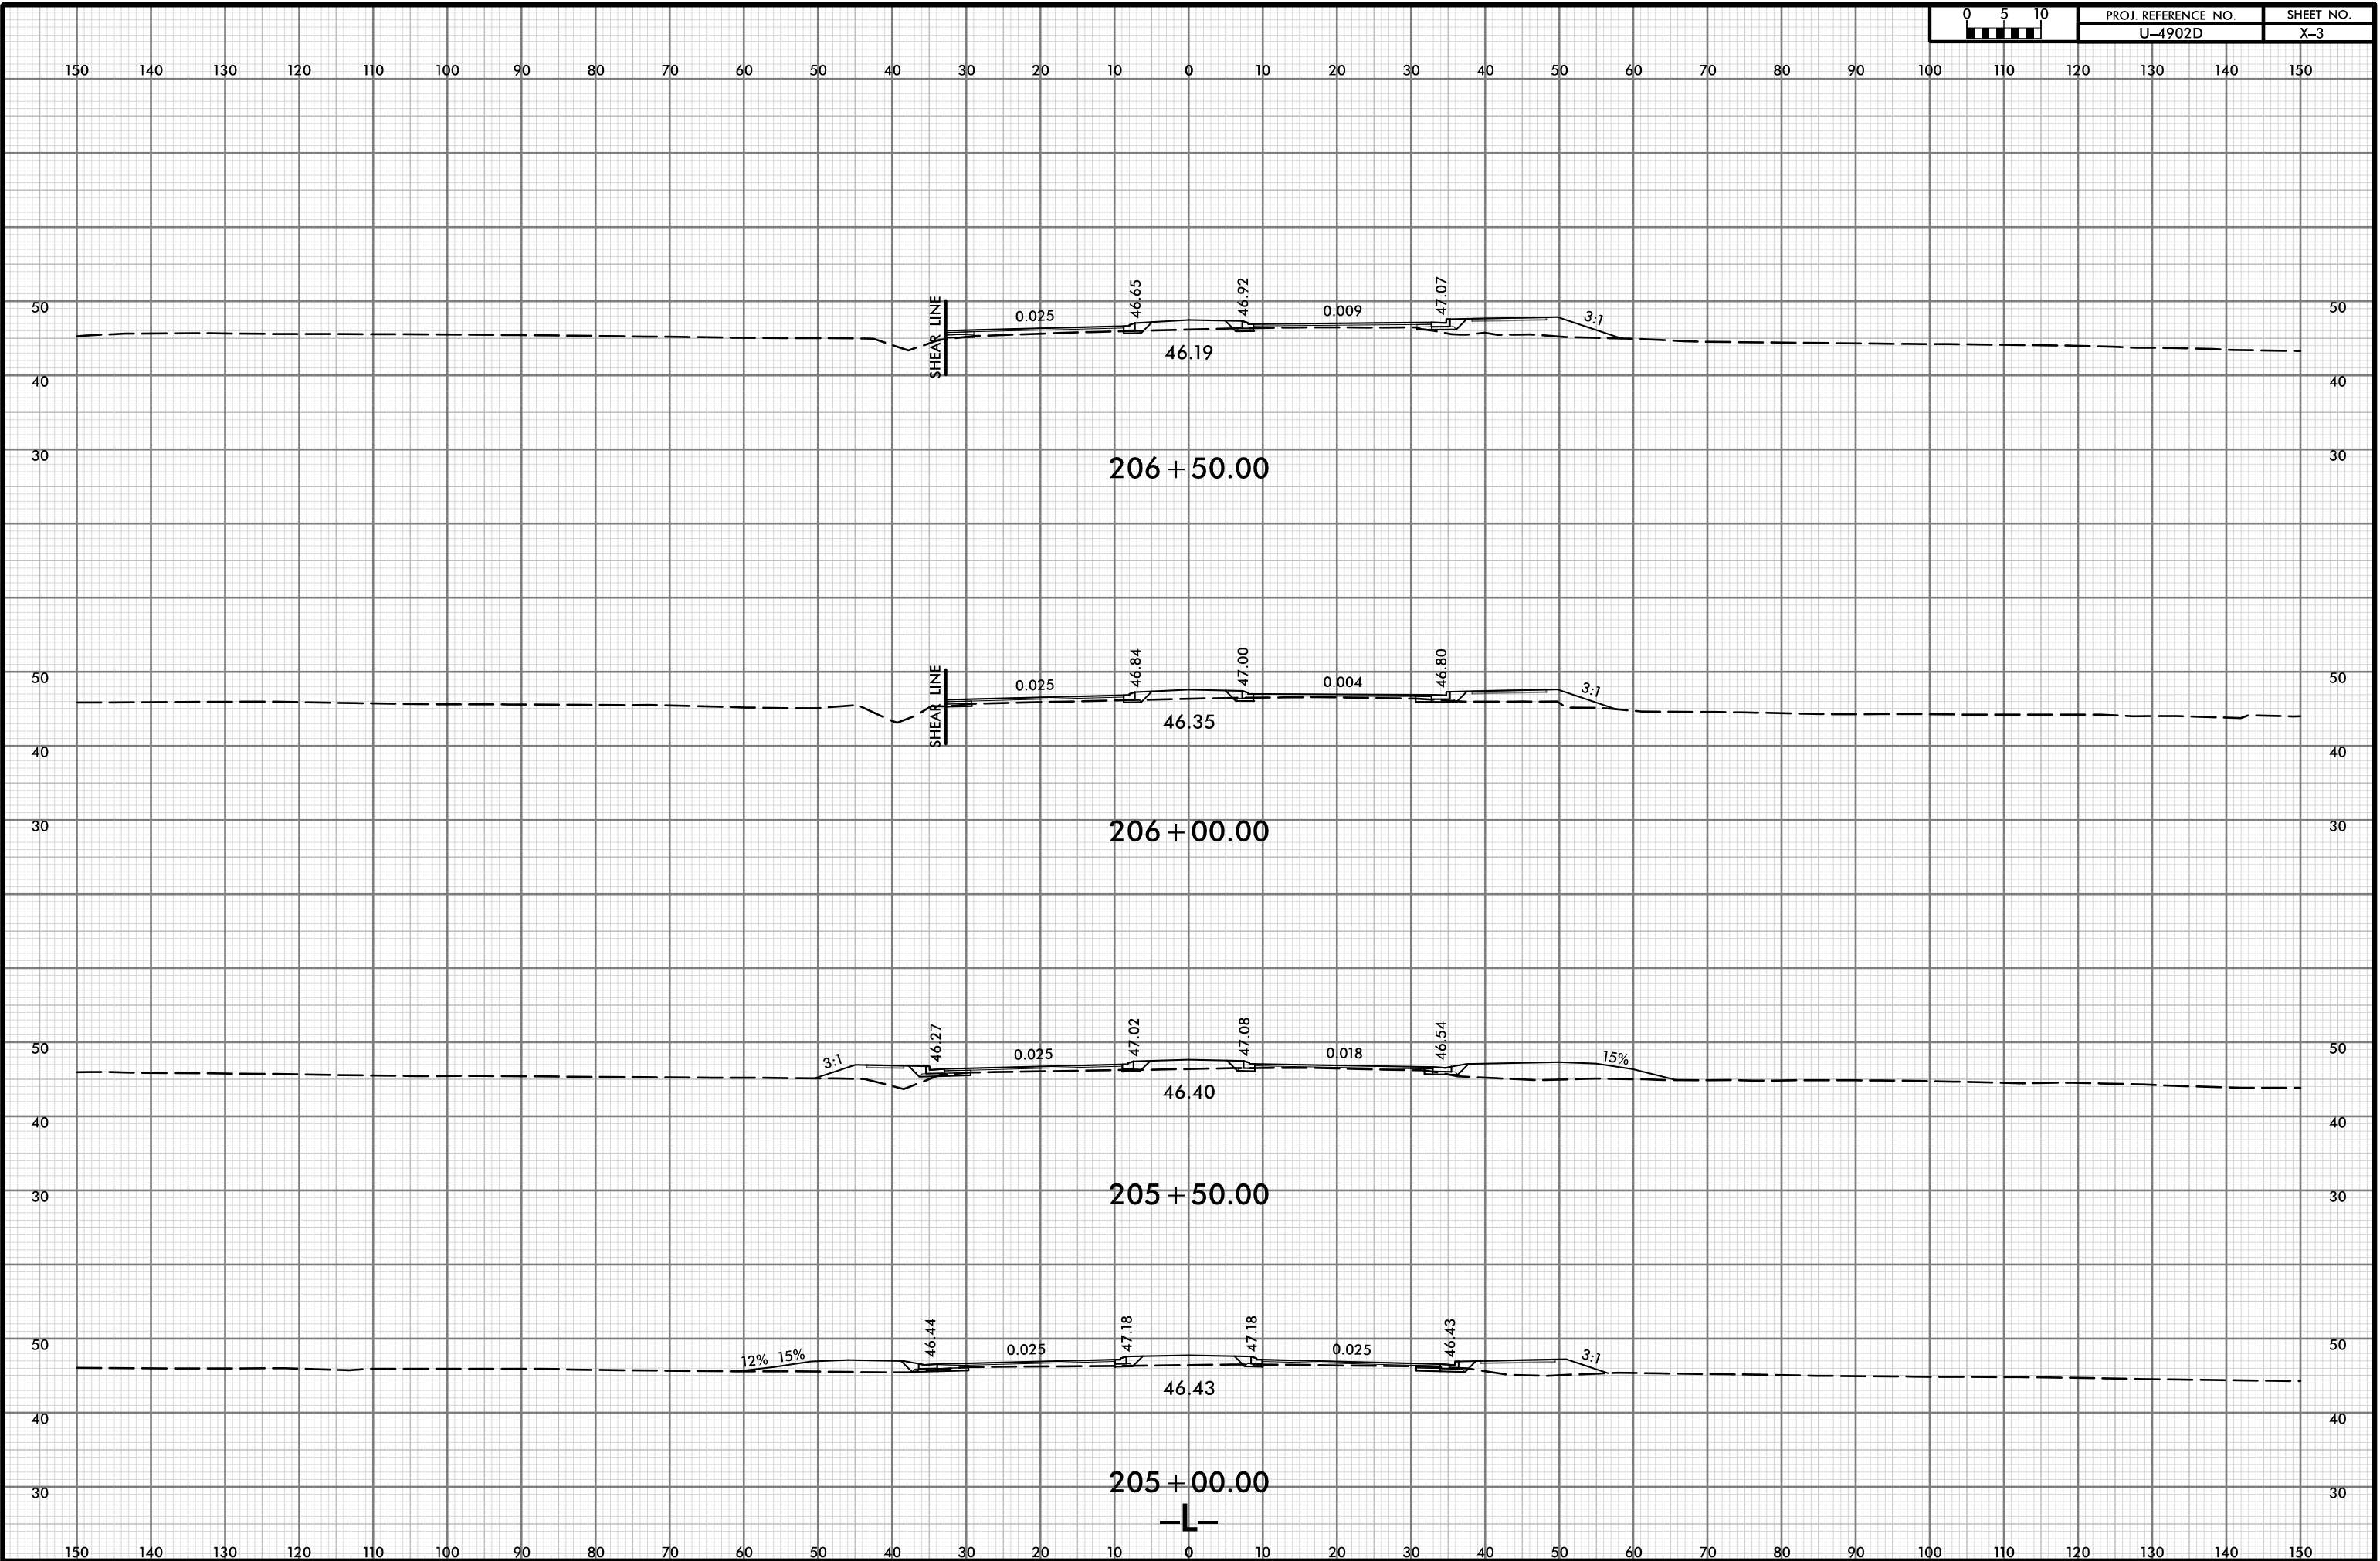



150 140 130 120 110 100 90 80 70 60 50 40 30 20 10 0 10 20 30 40 50 60 70 80 90 100 110 120 130 140 150

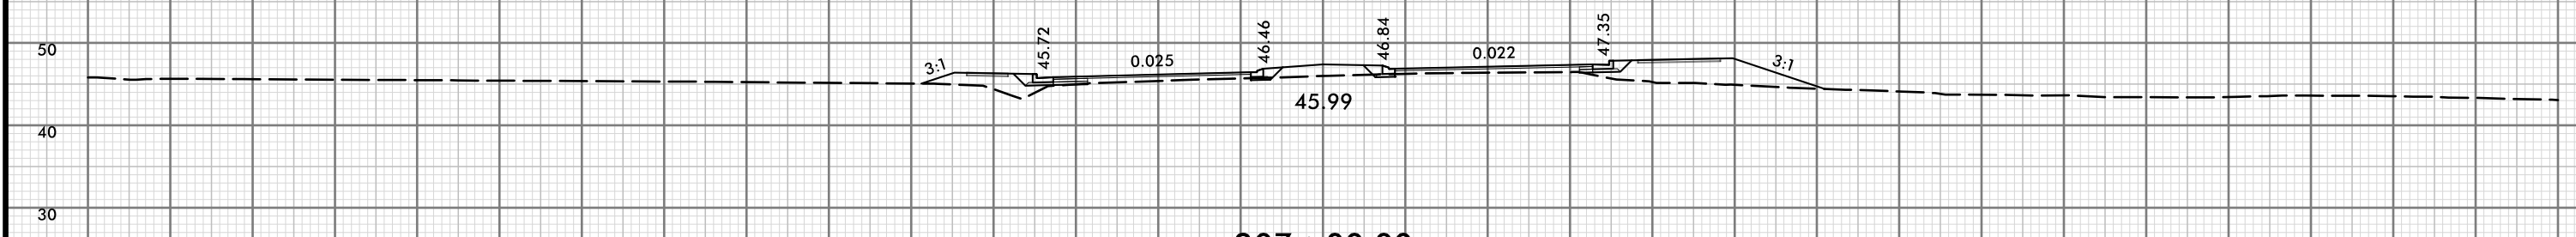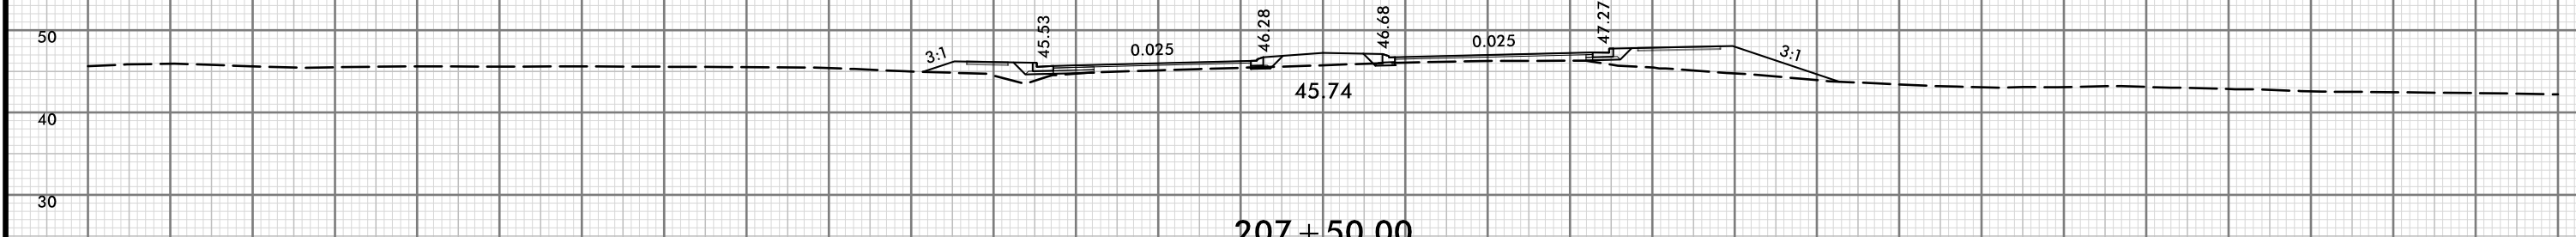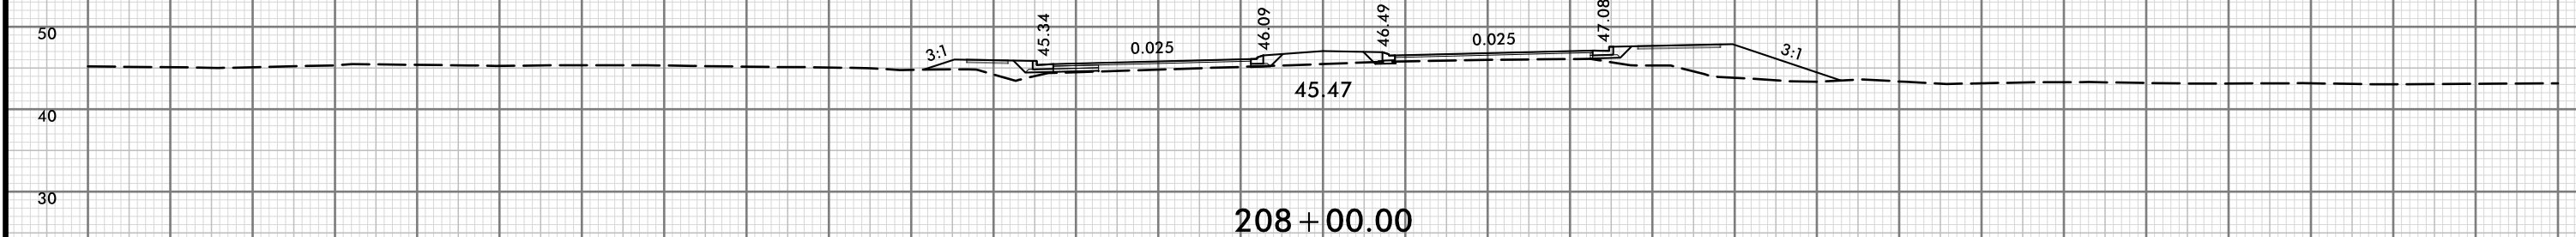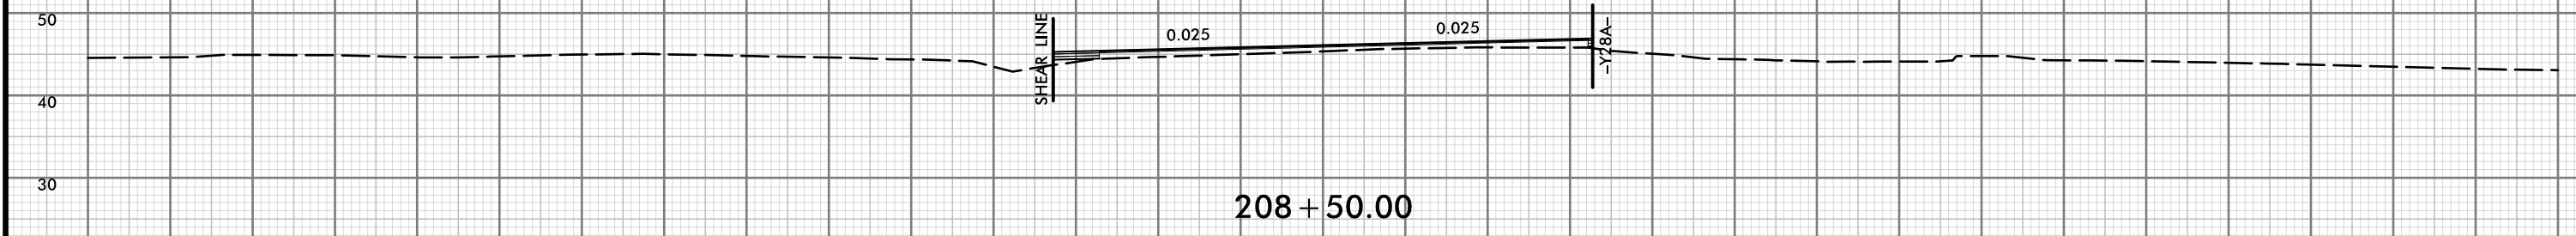


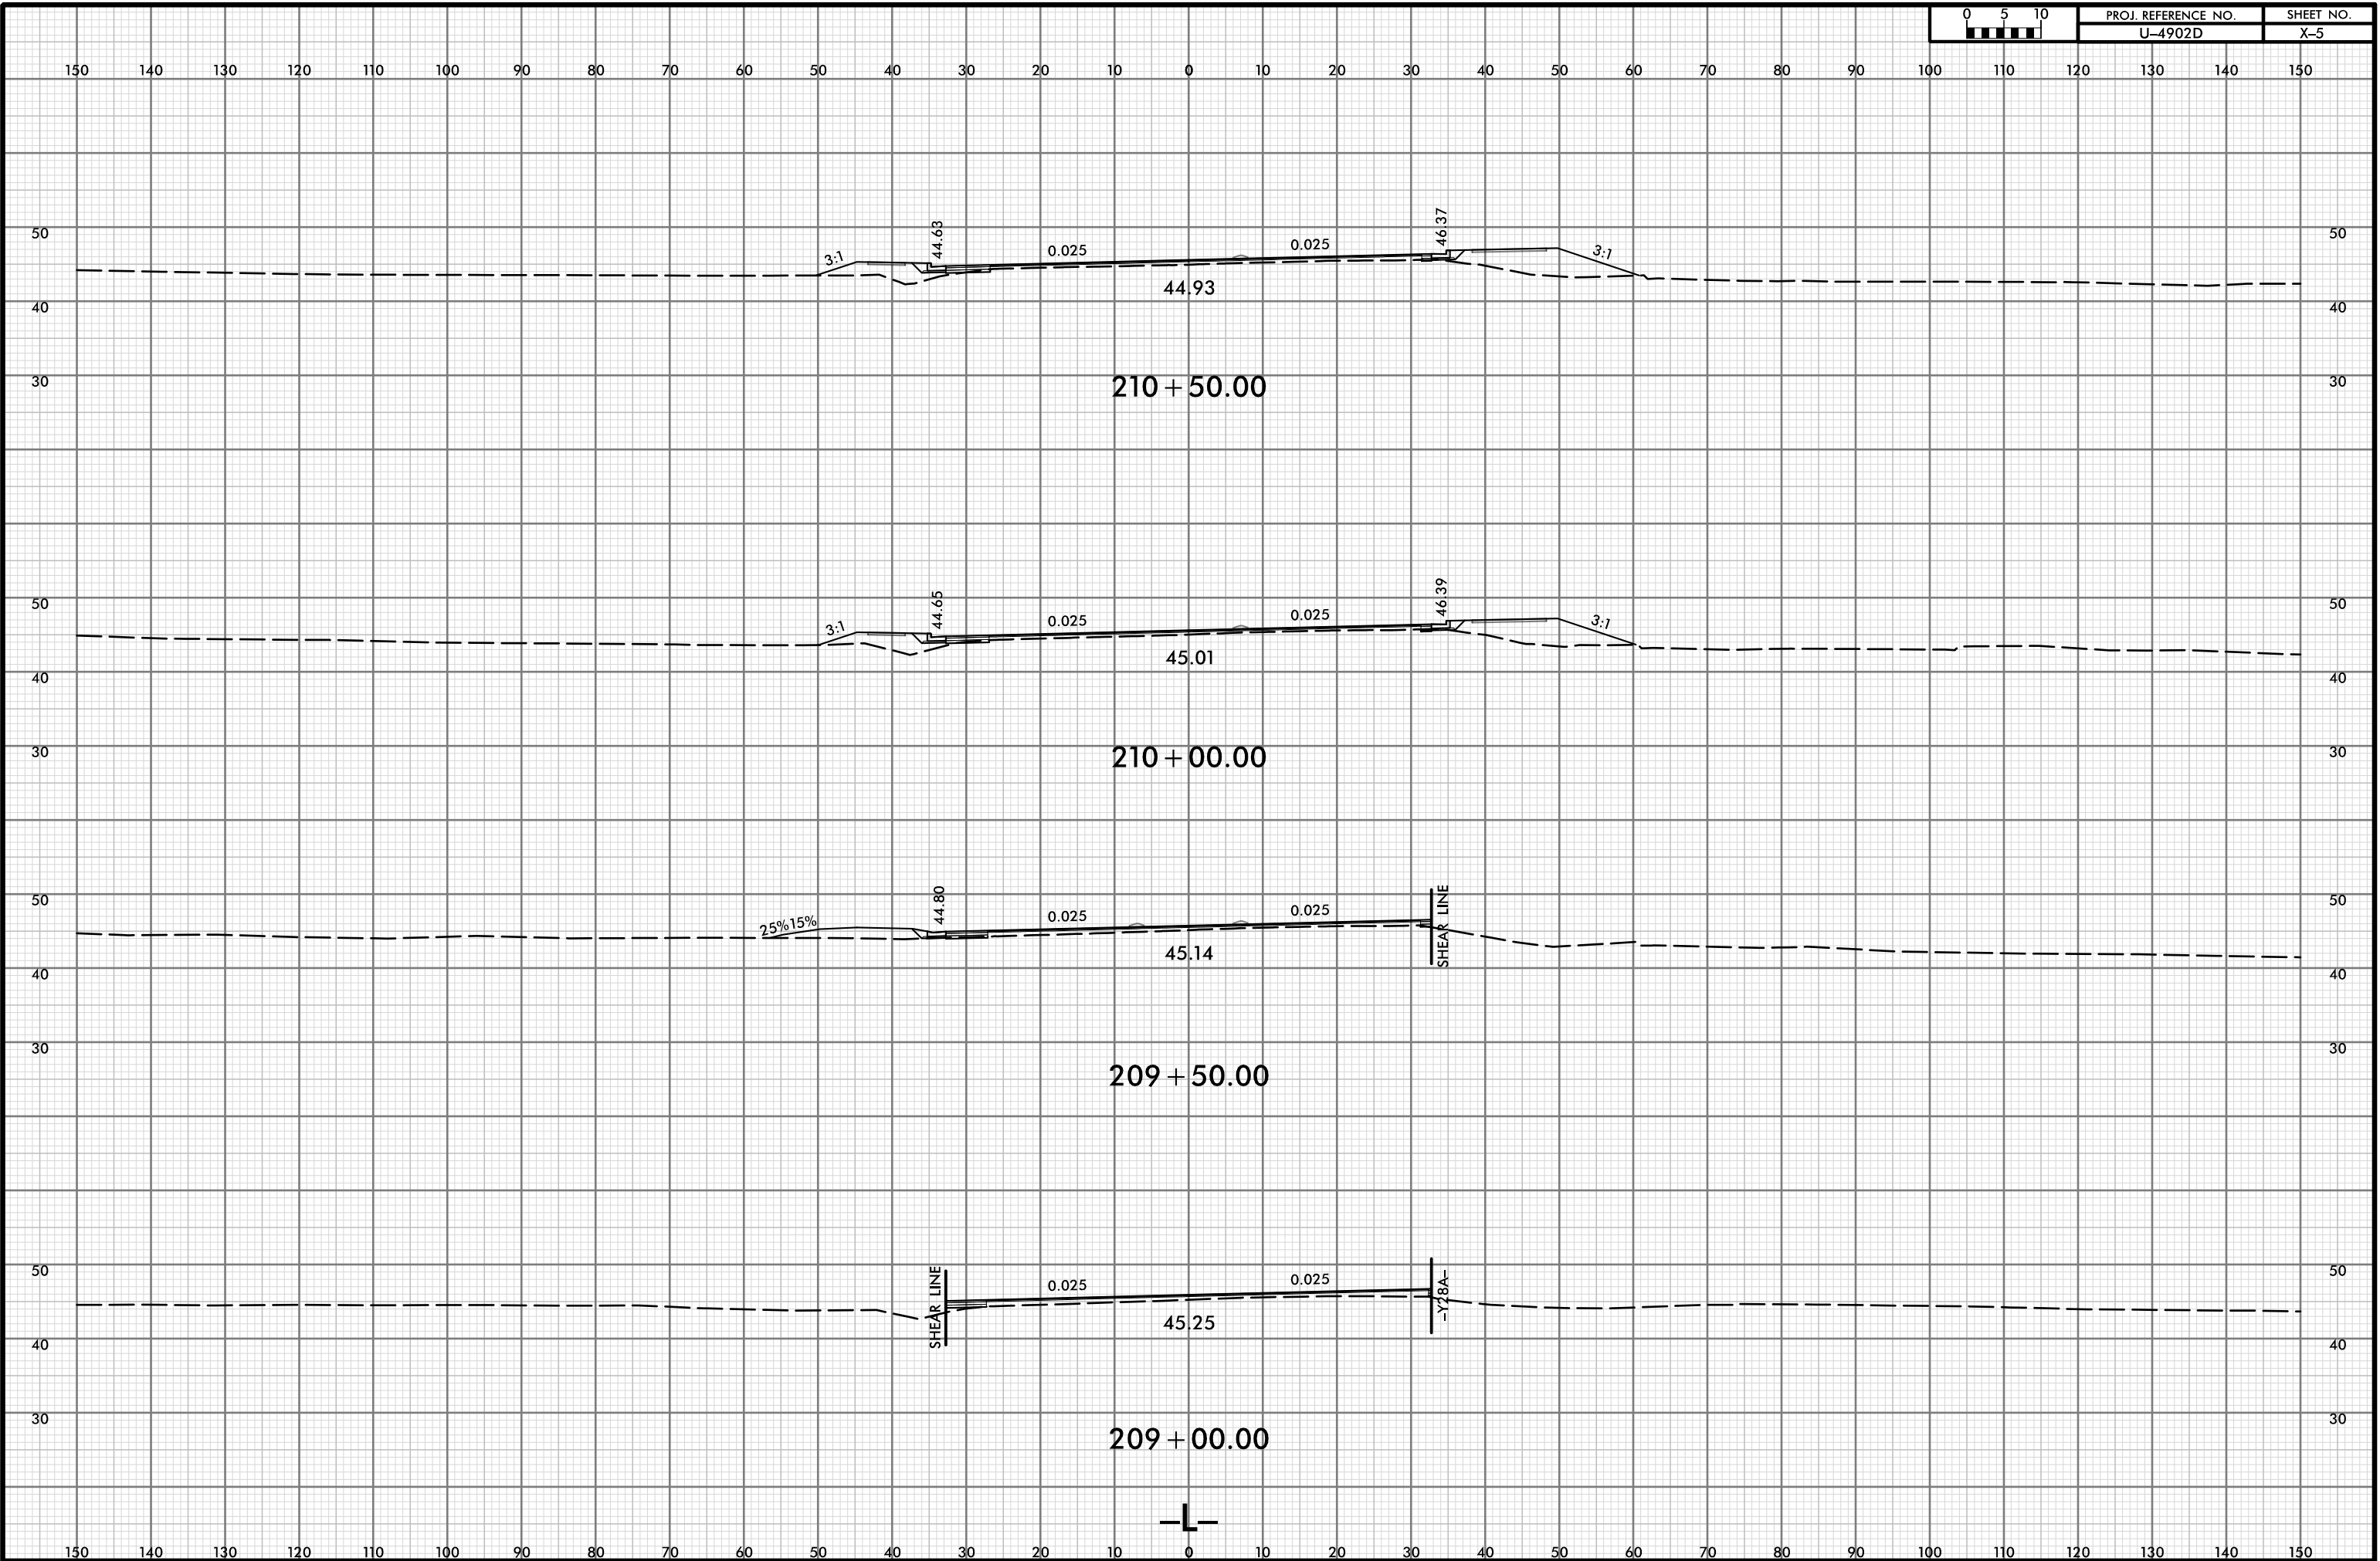


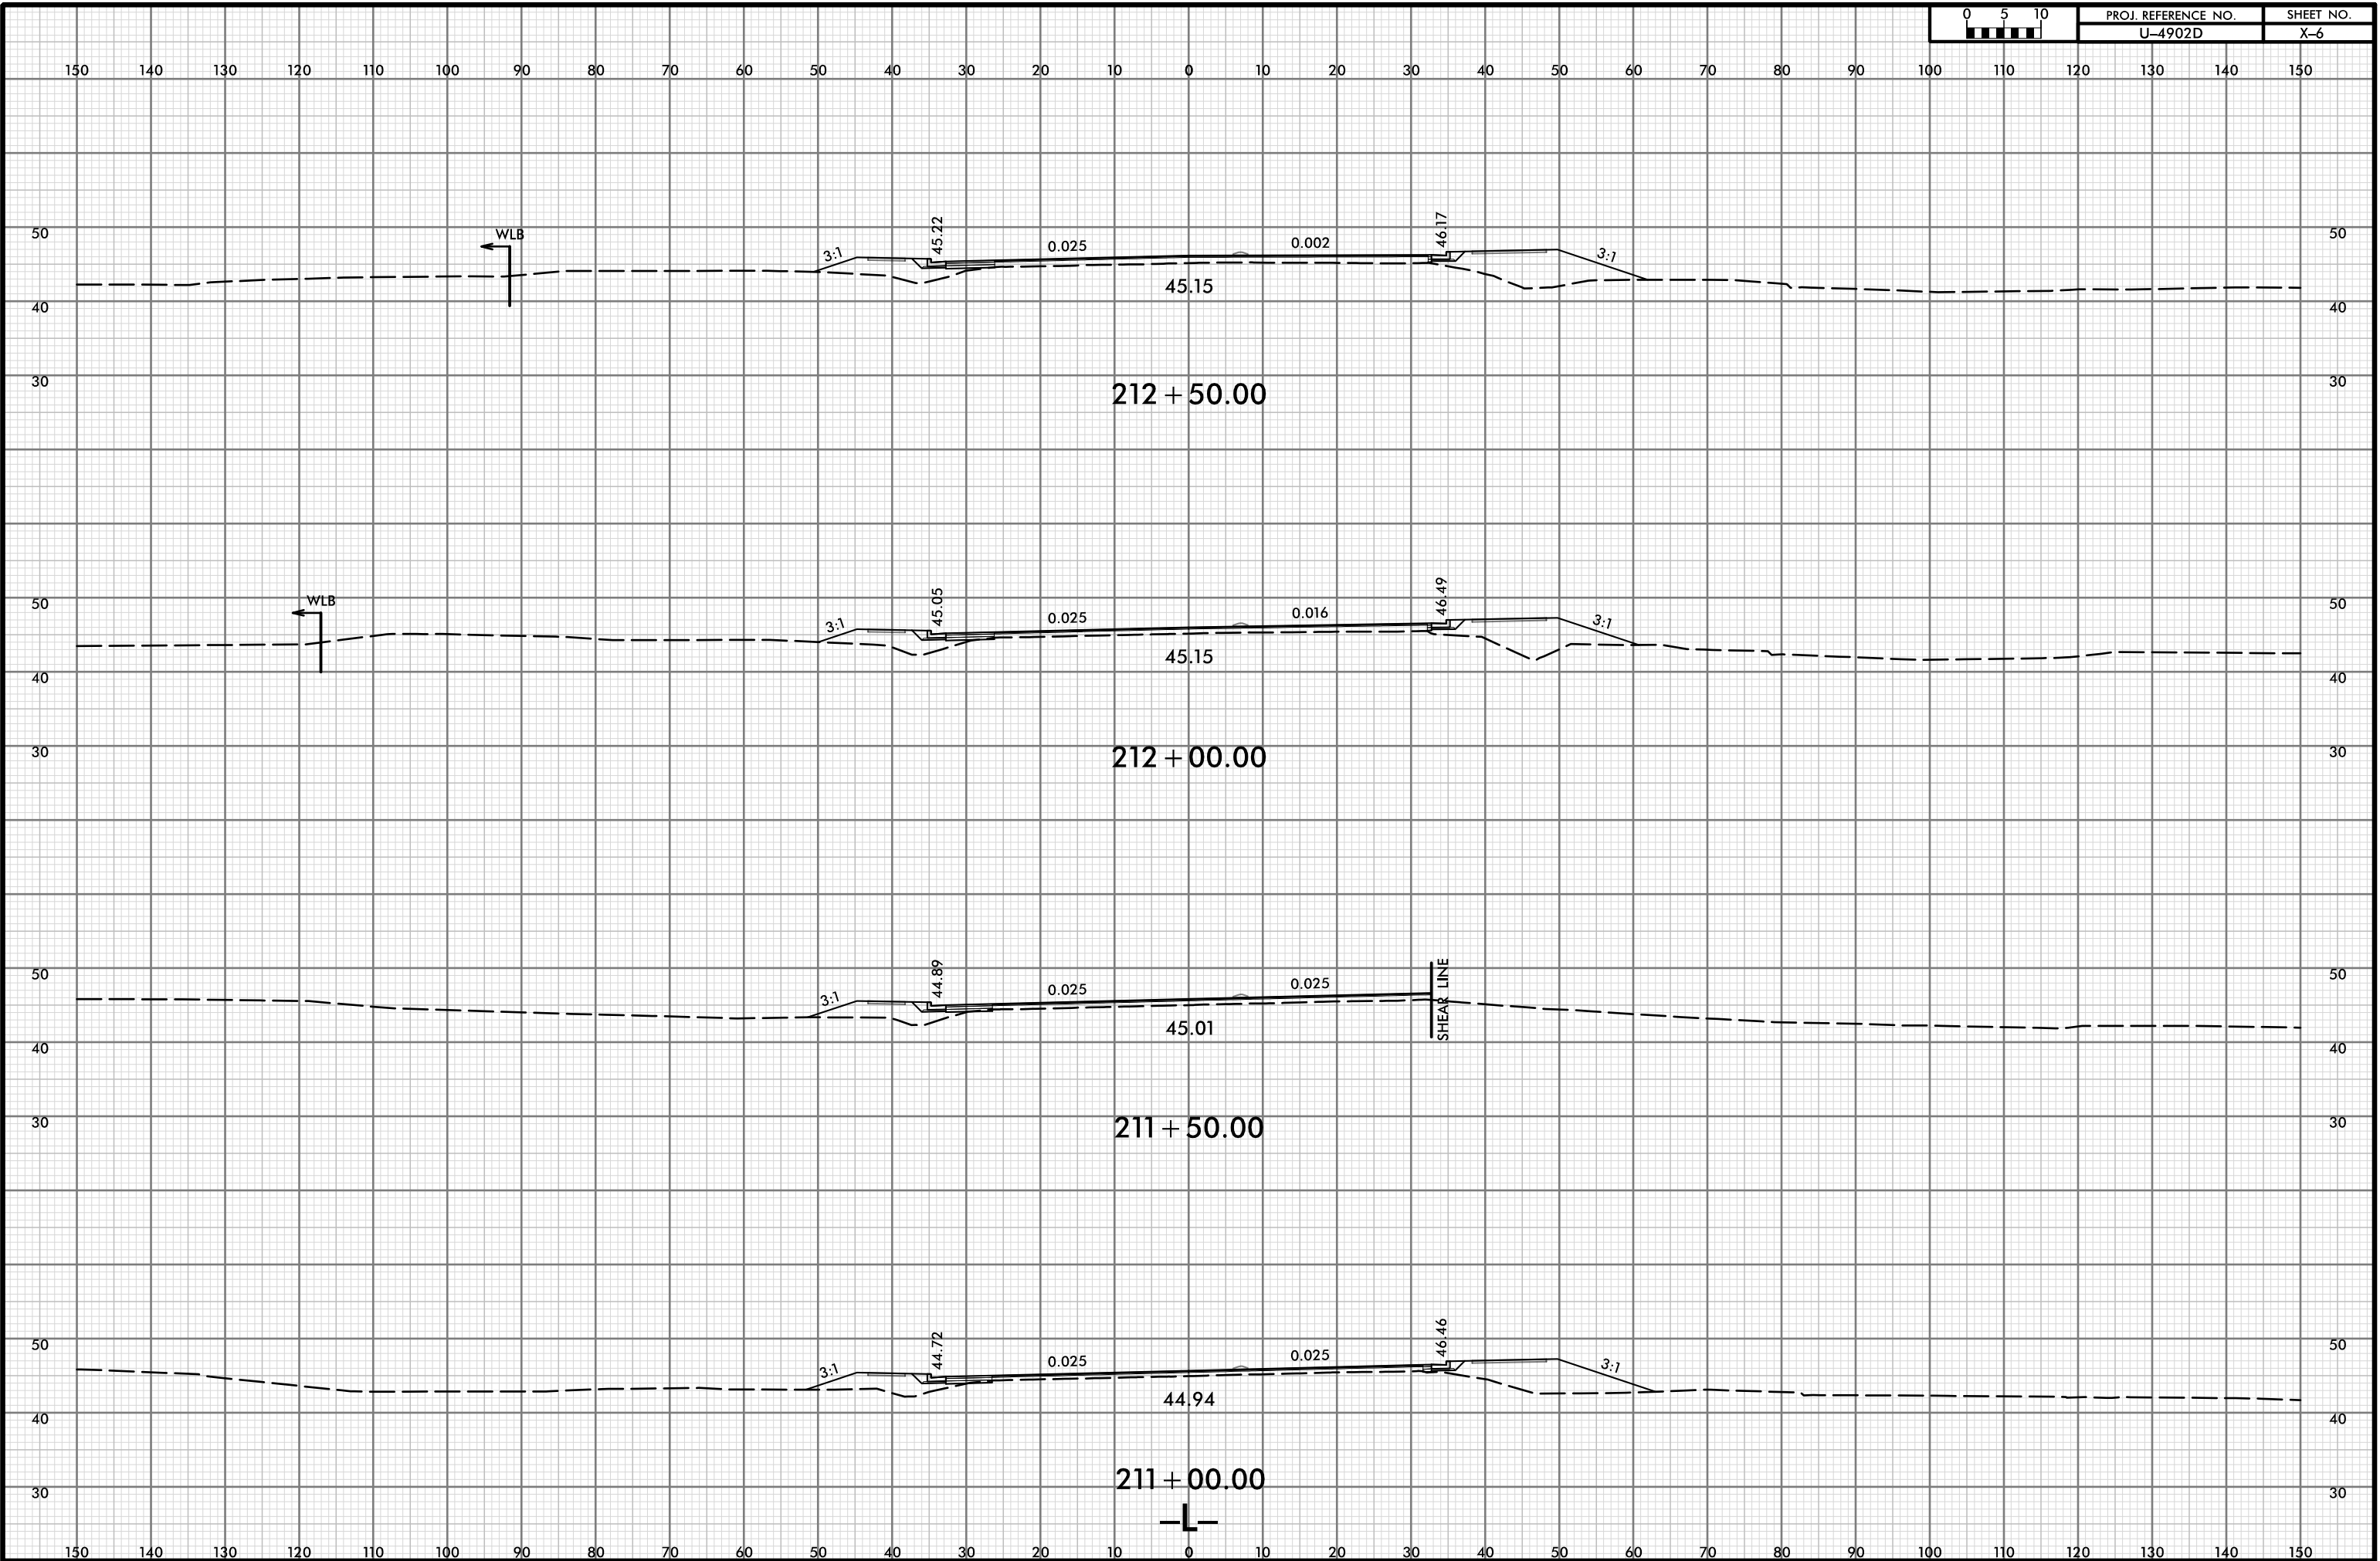


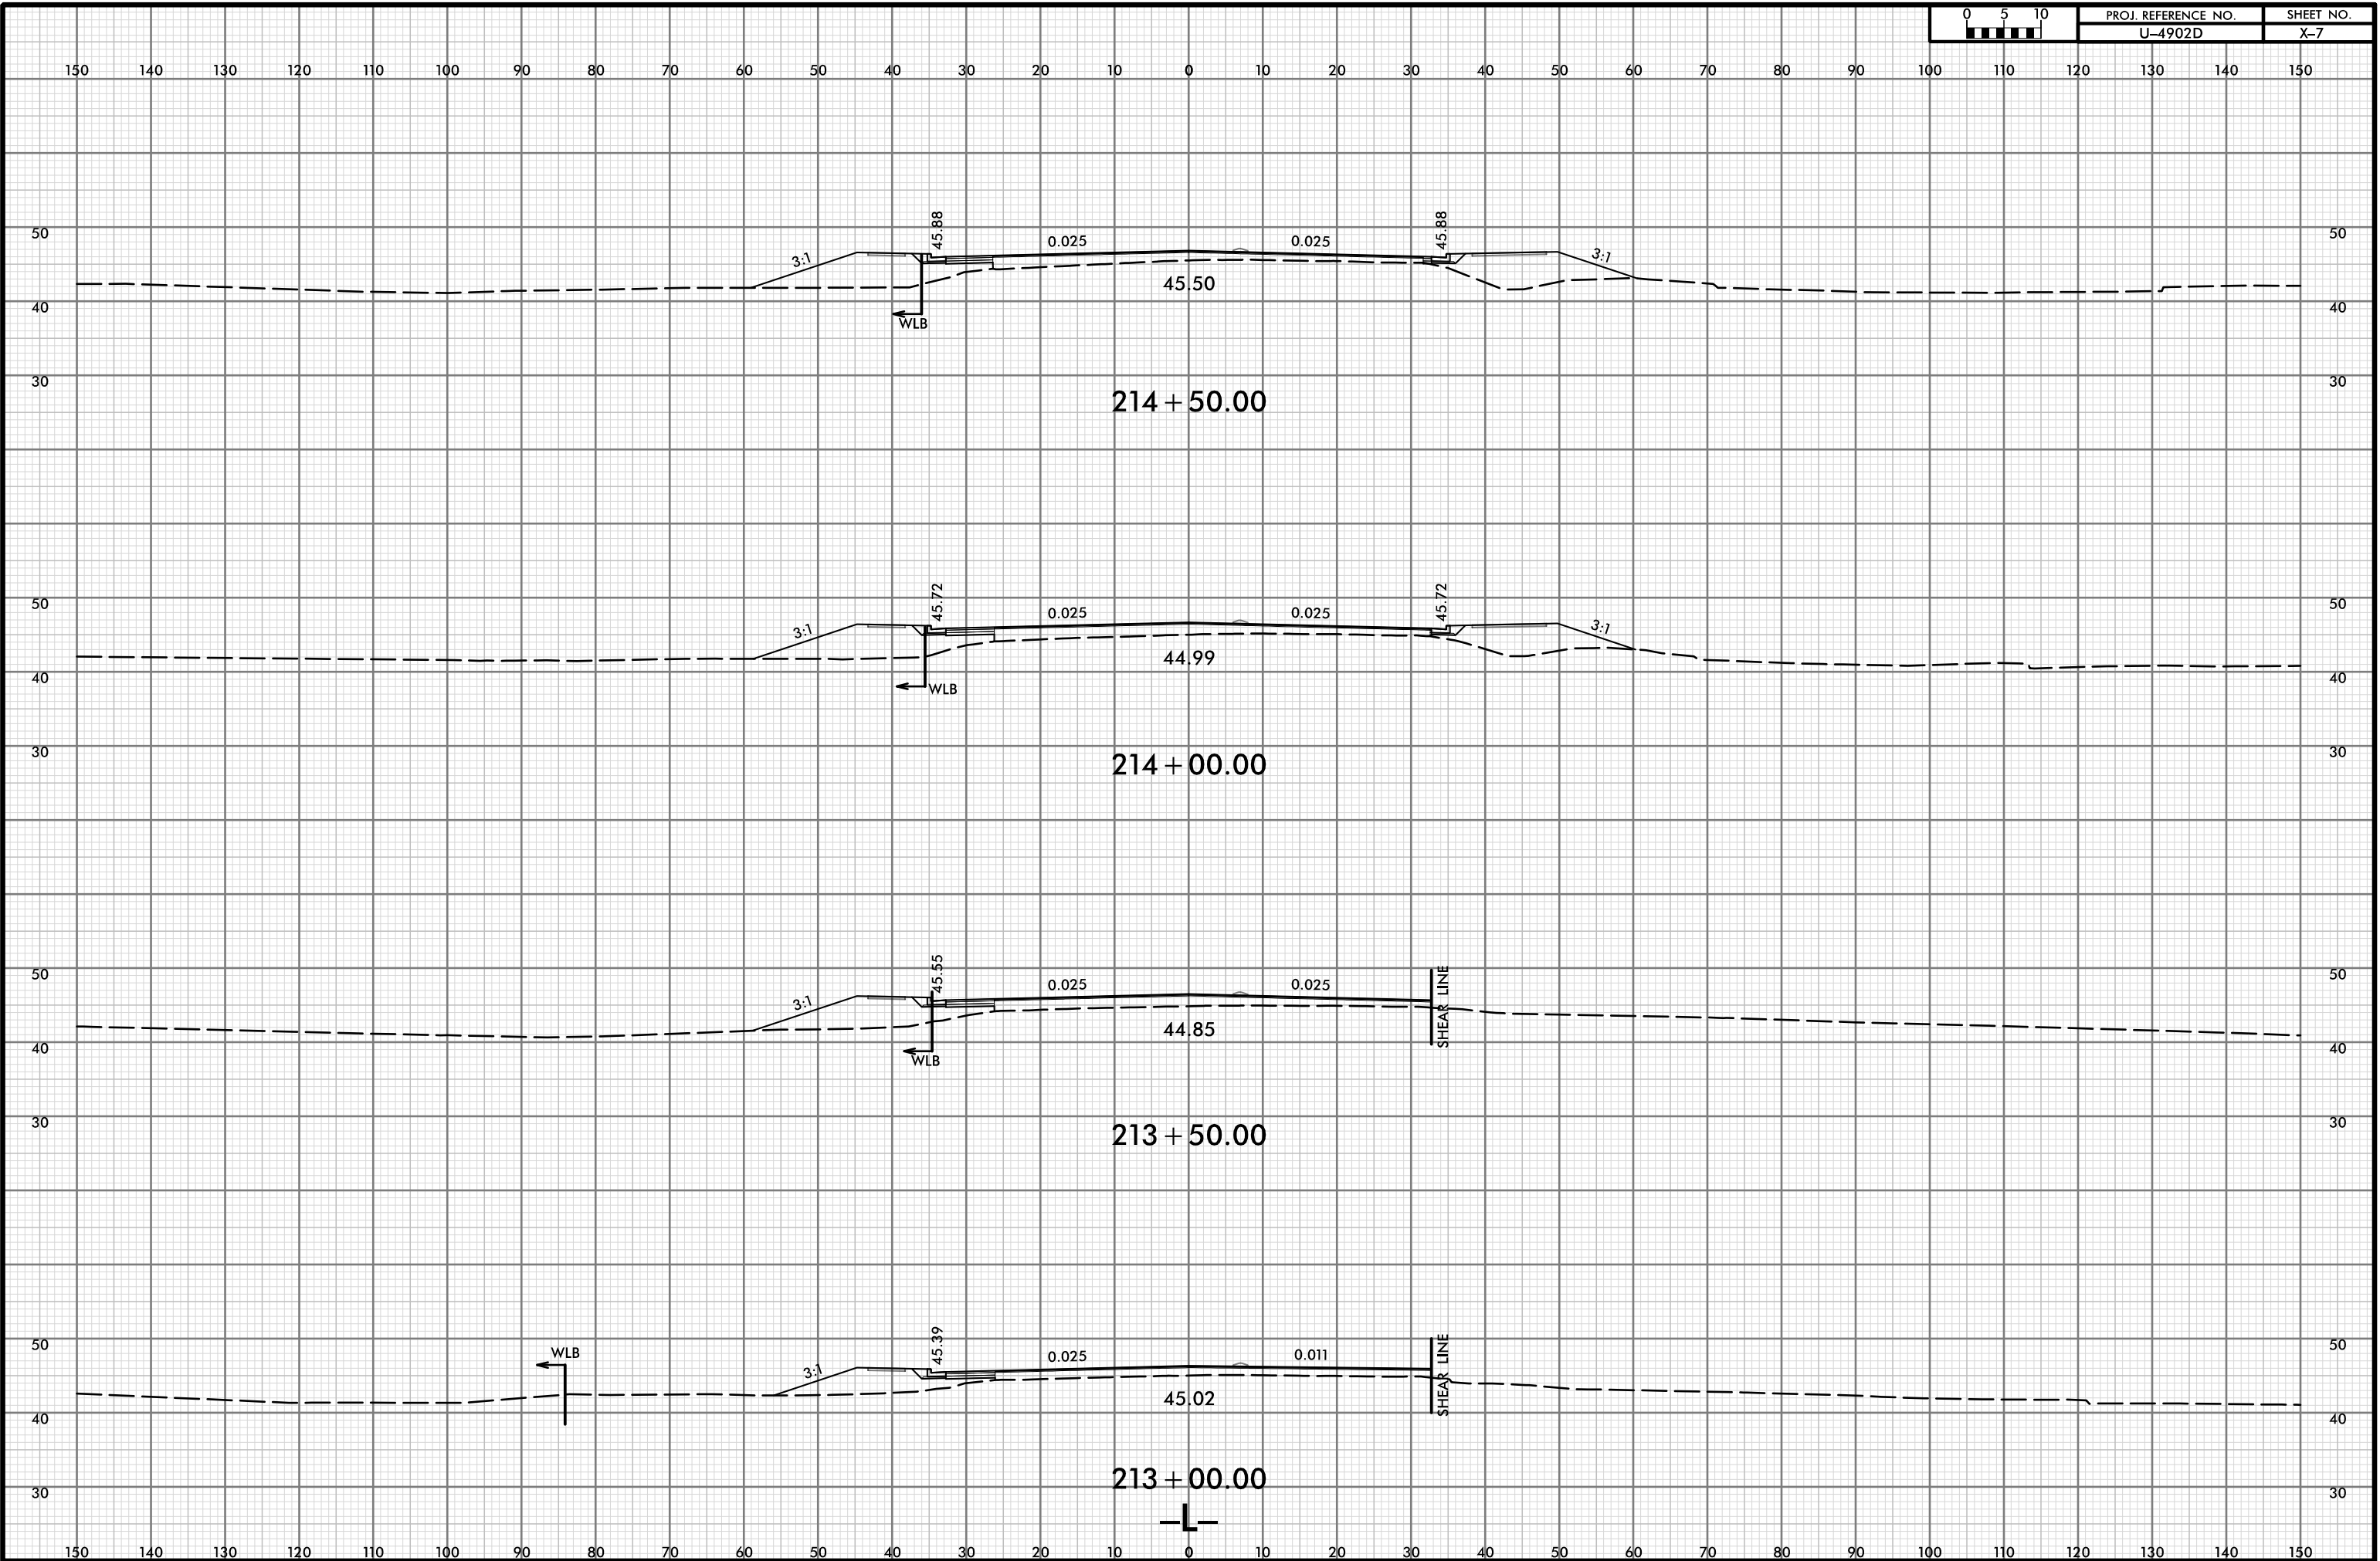


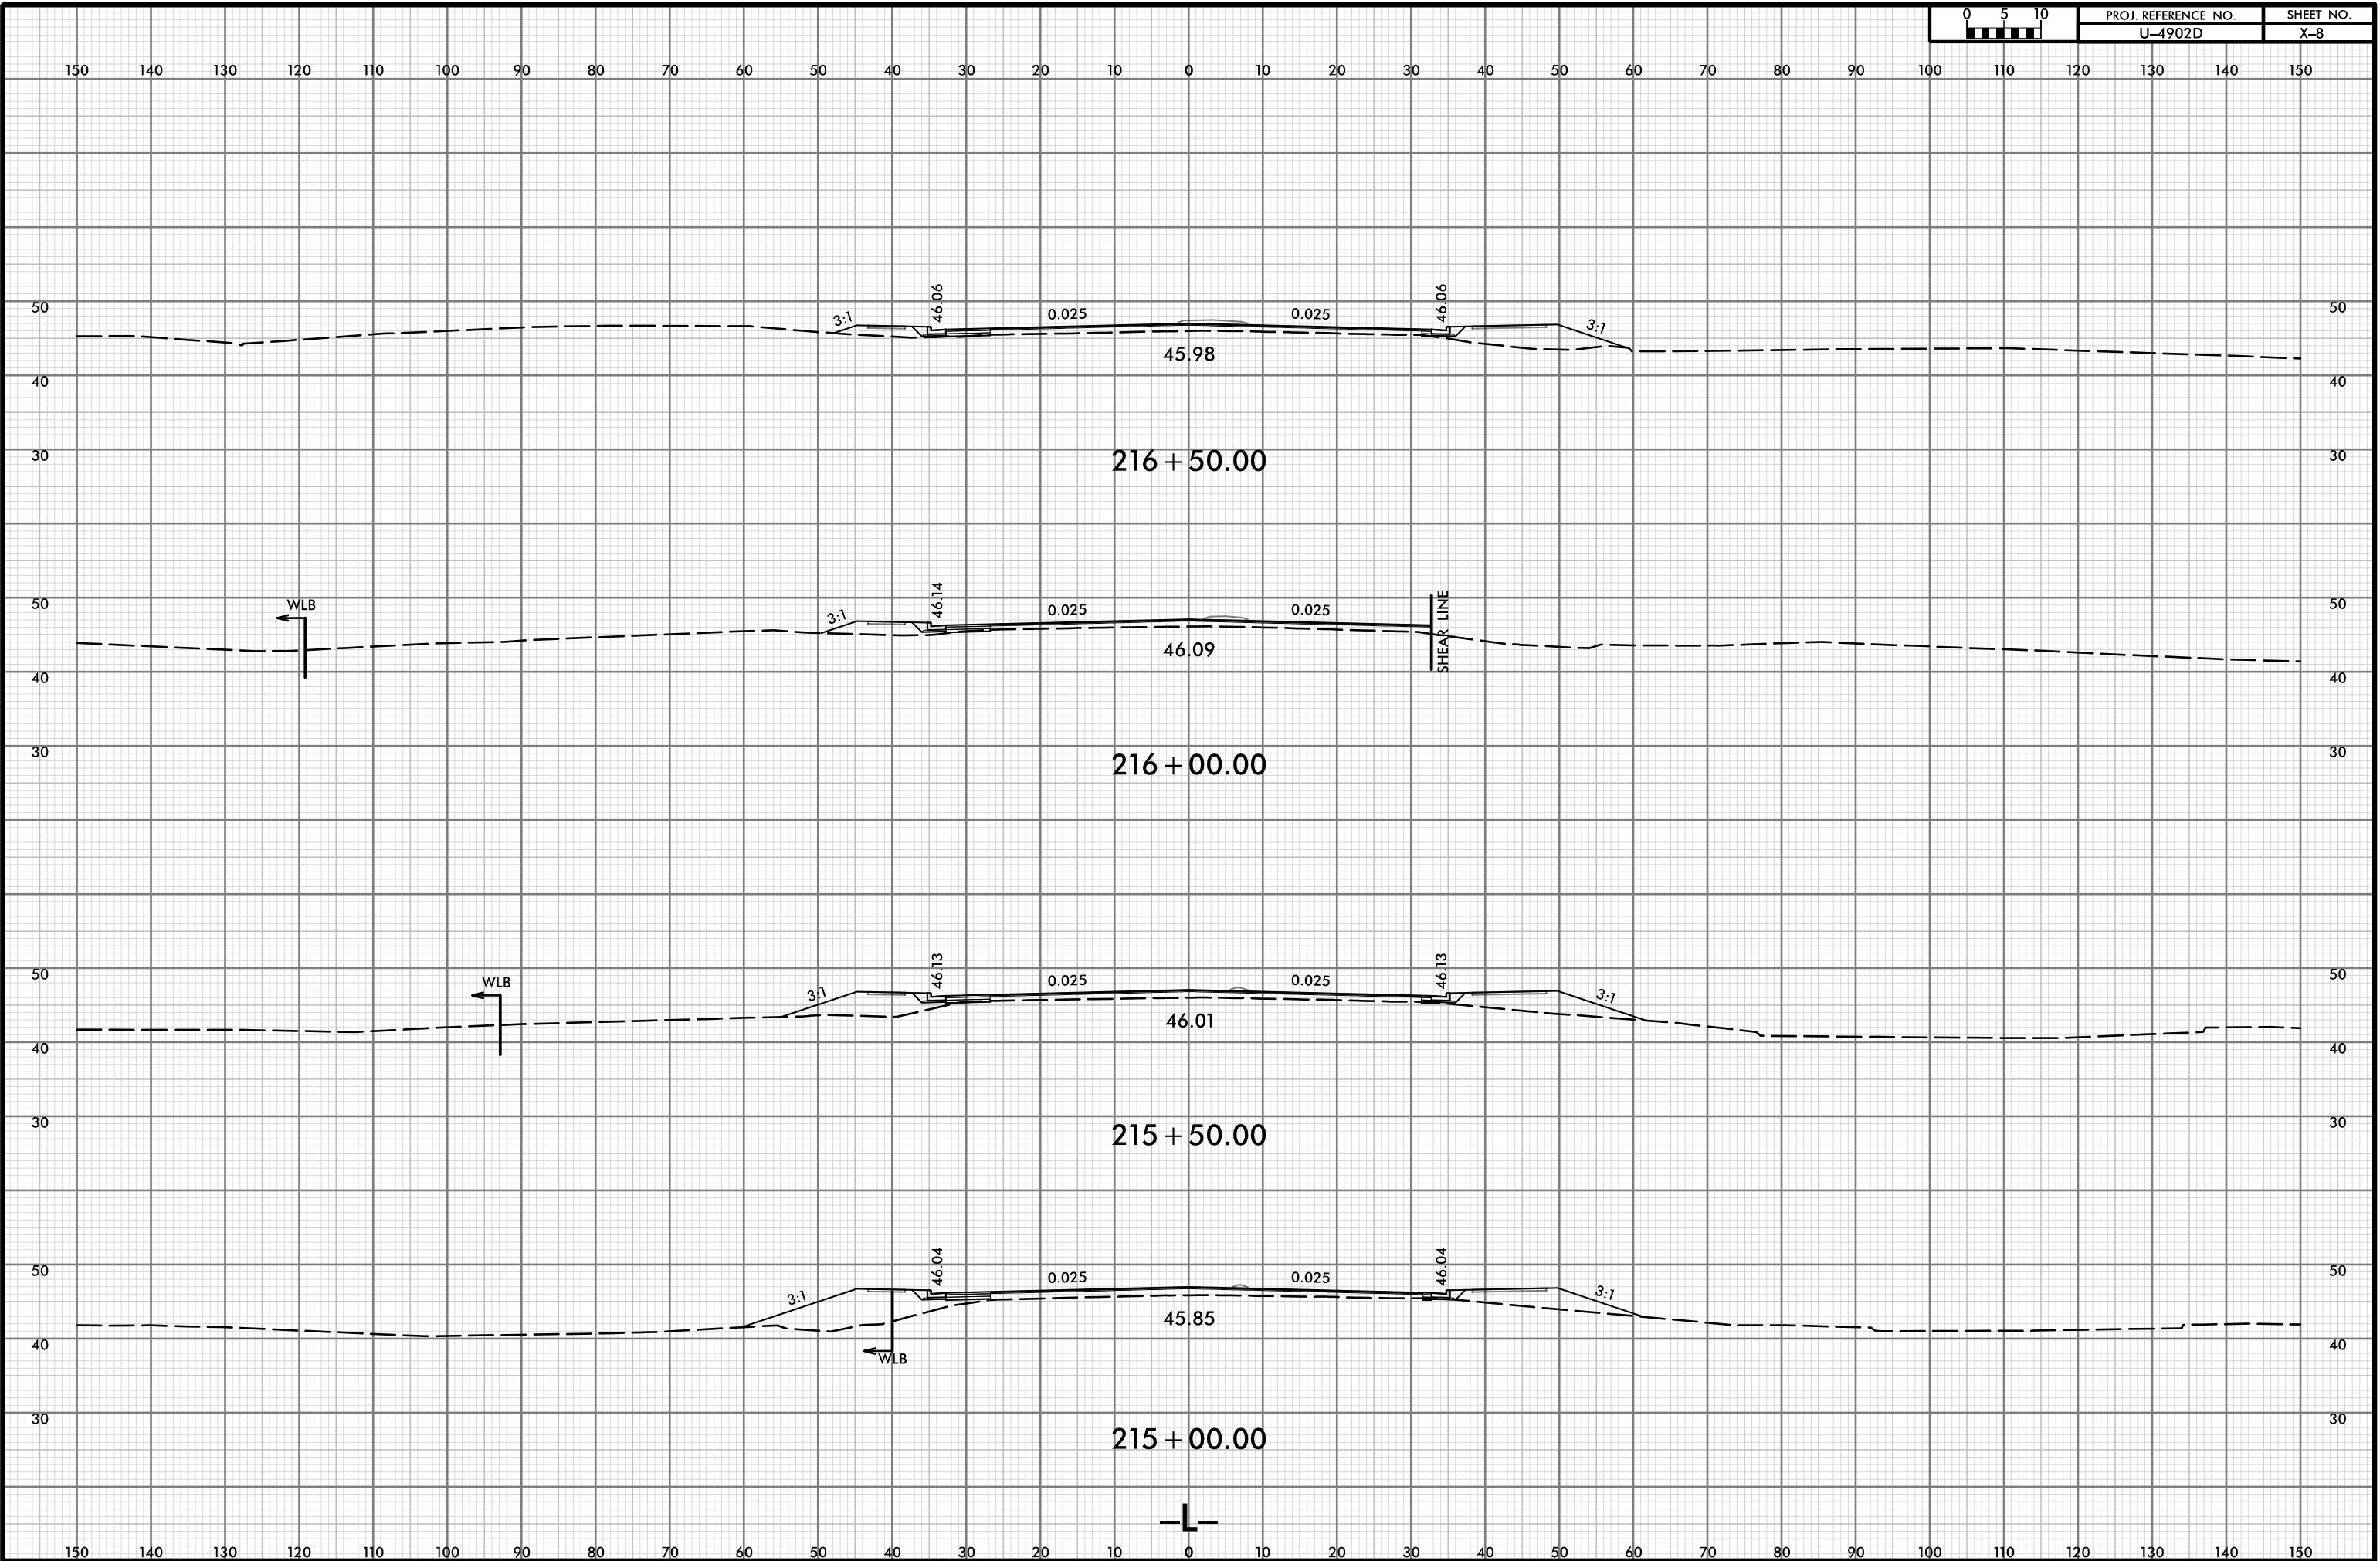


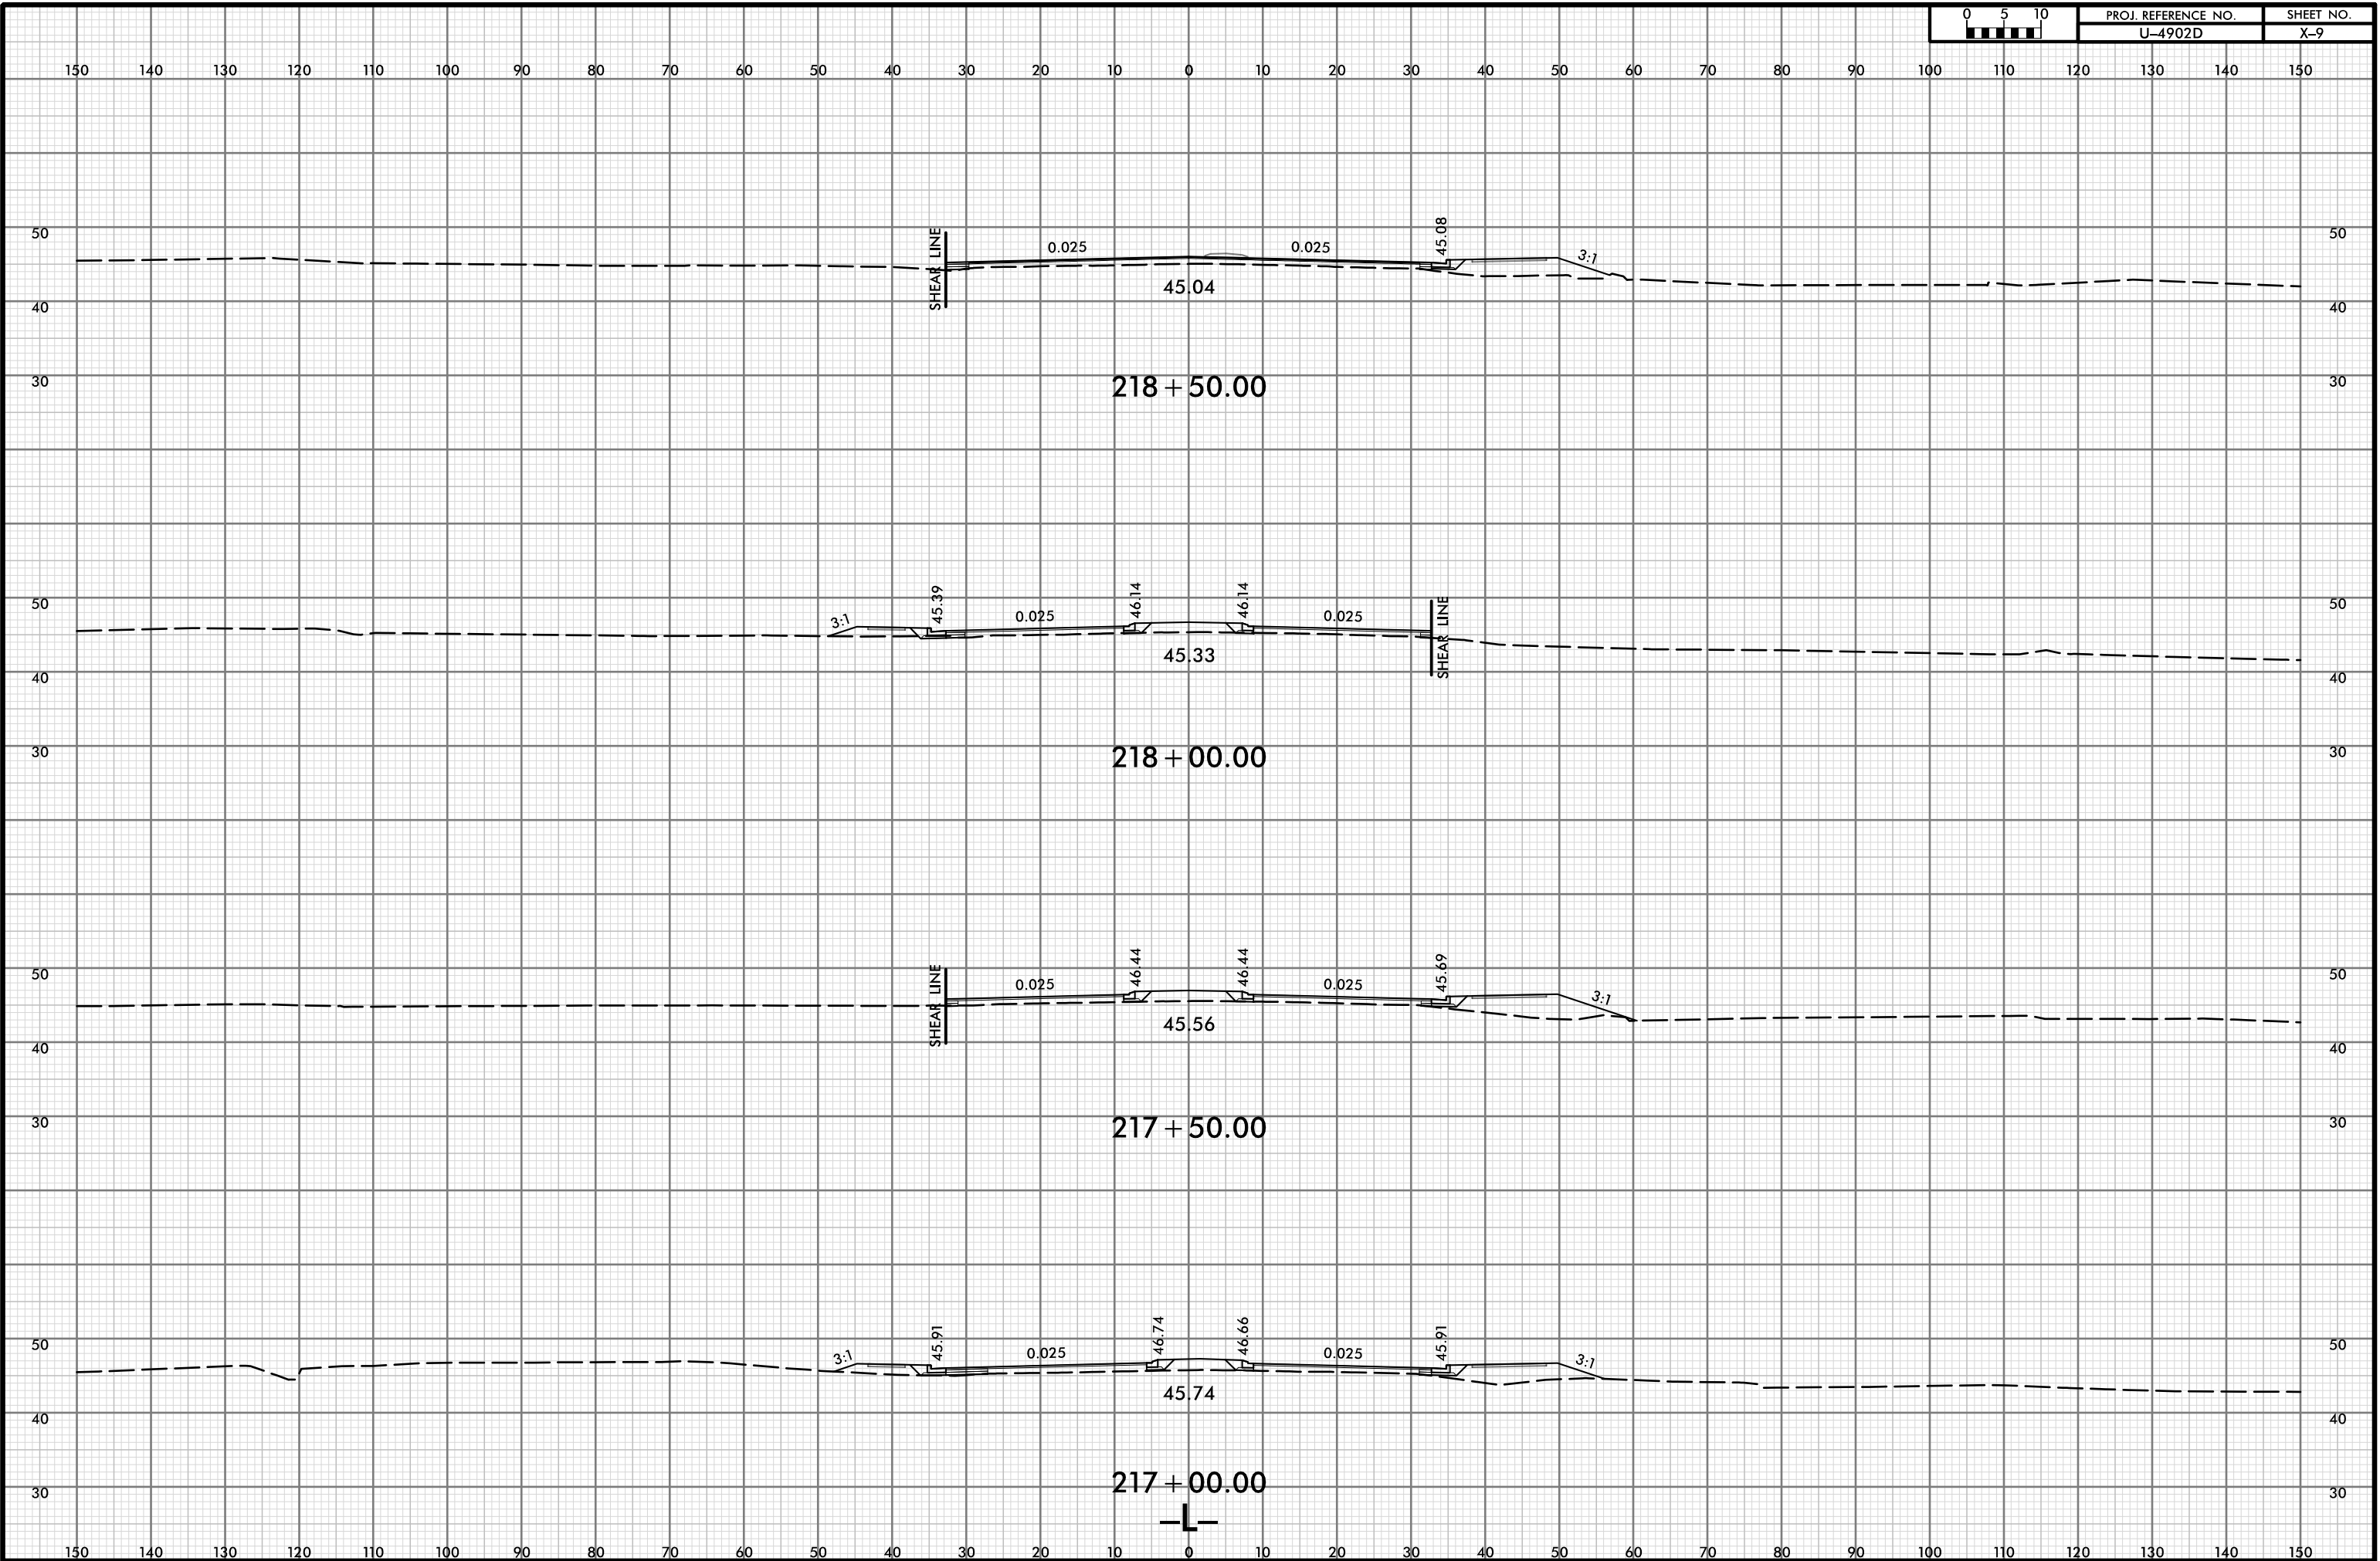


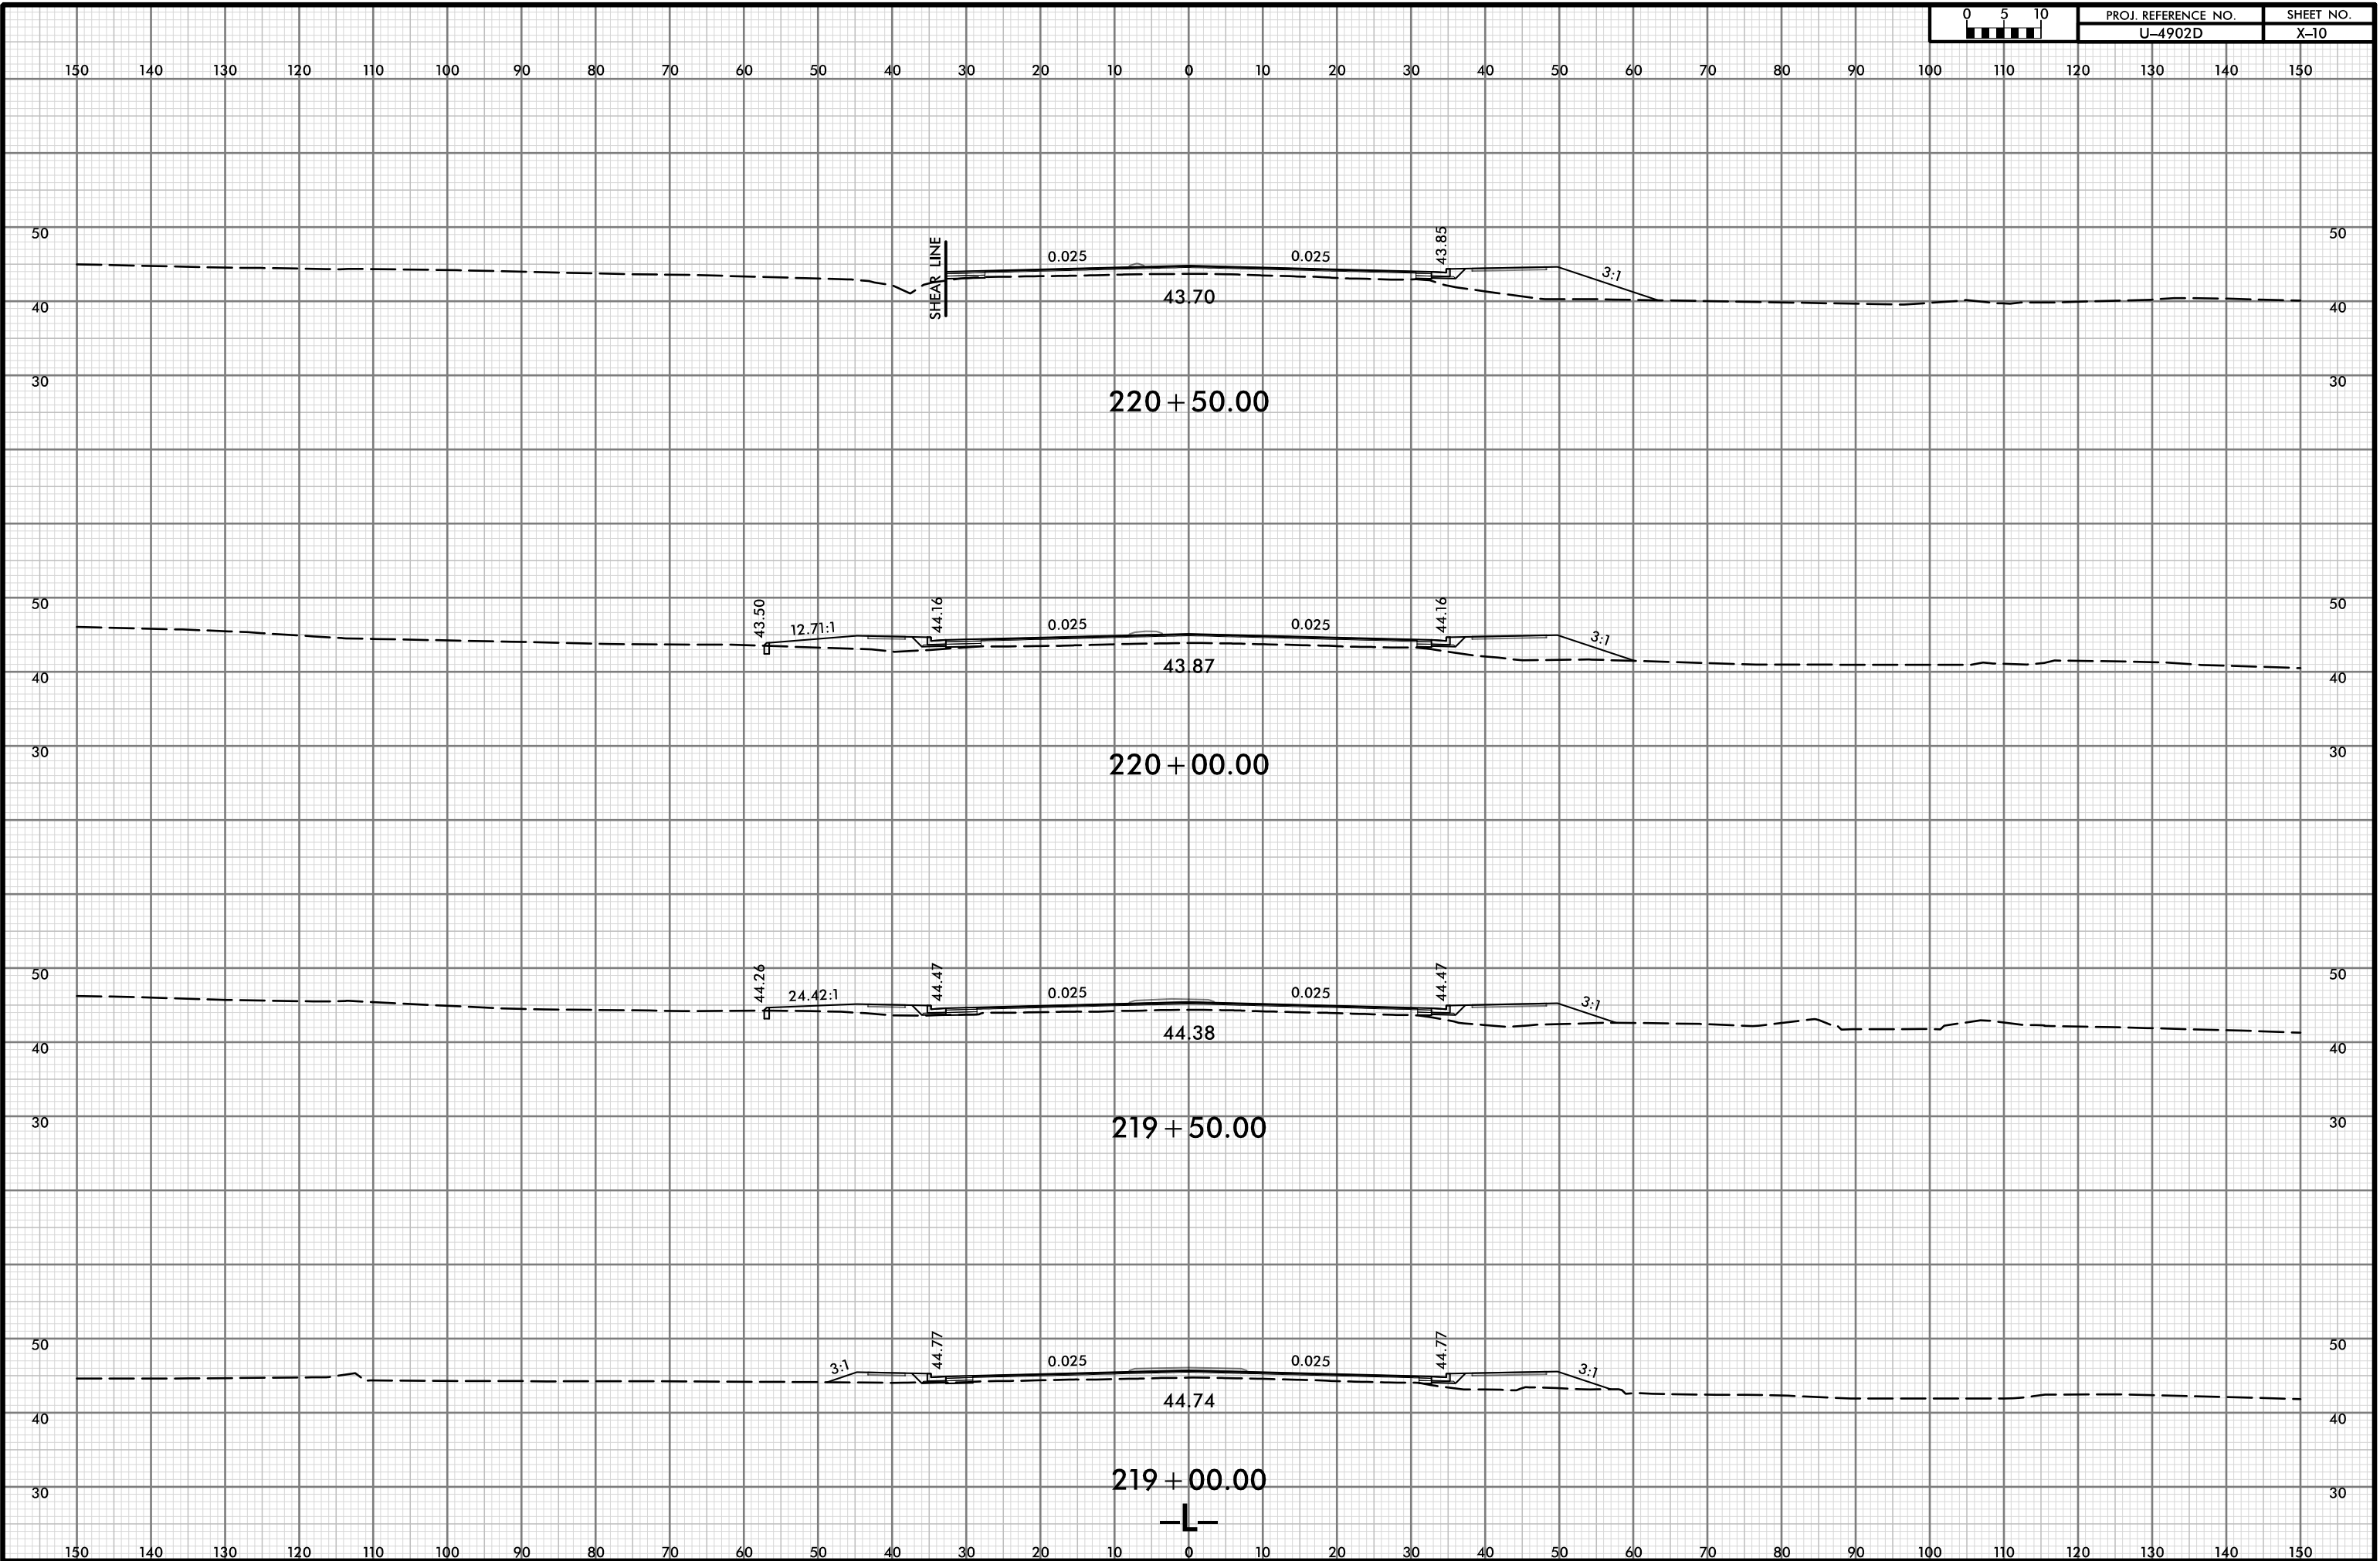


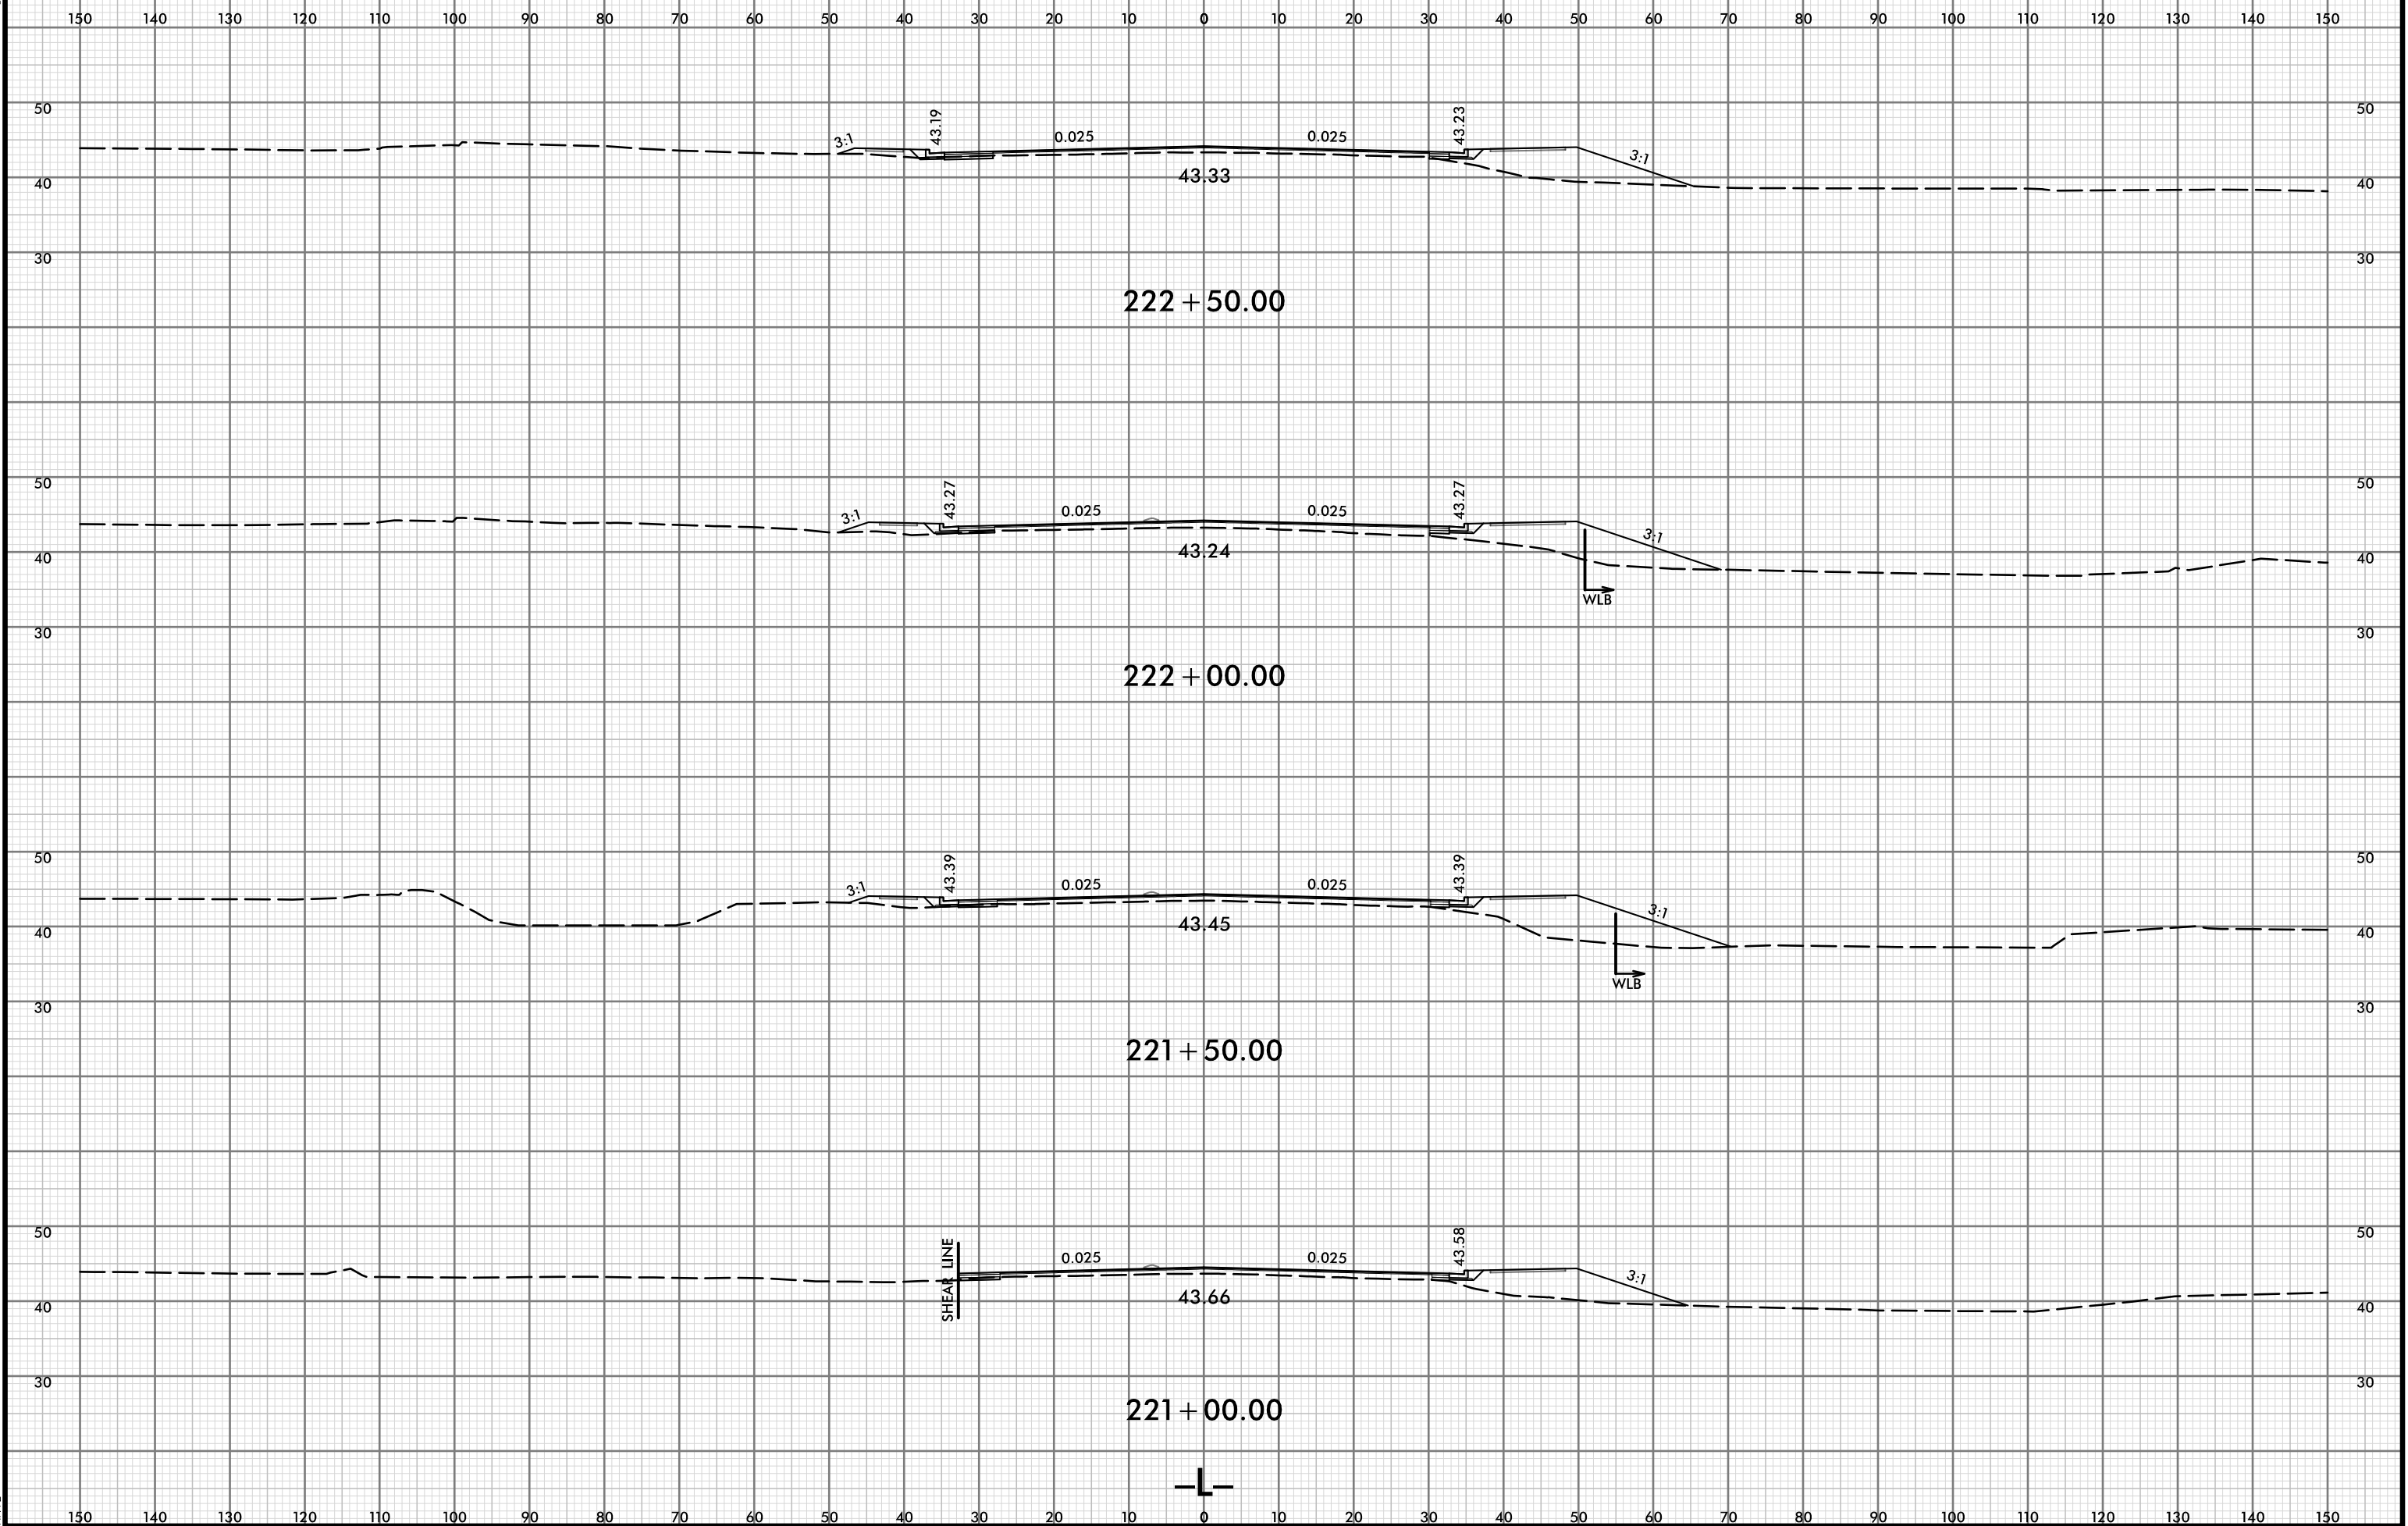


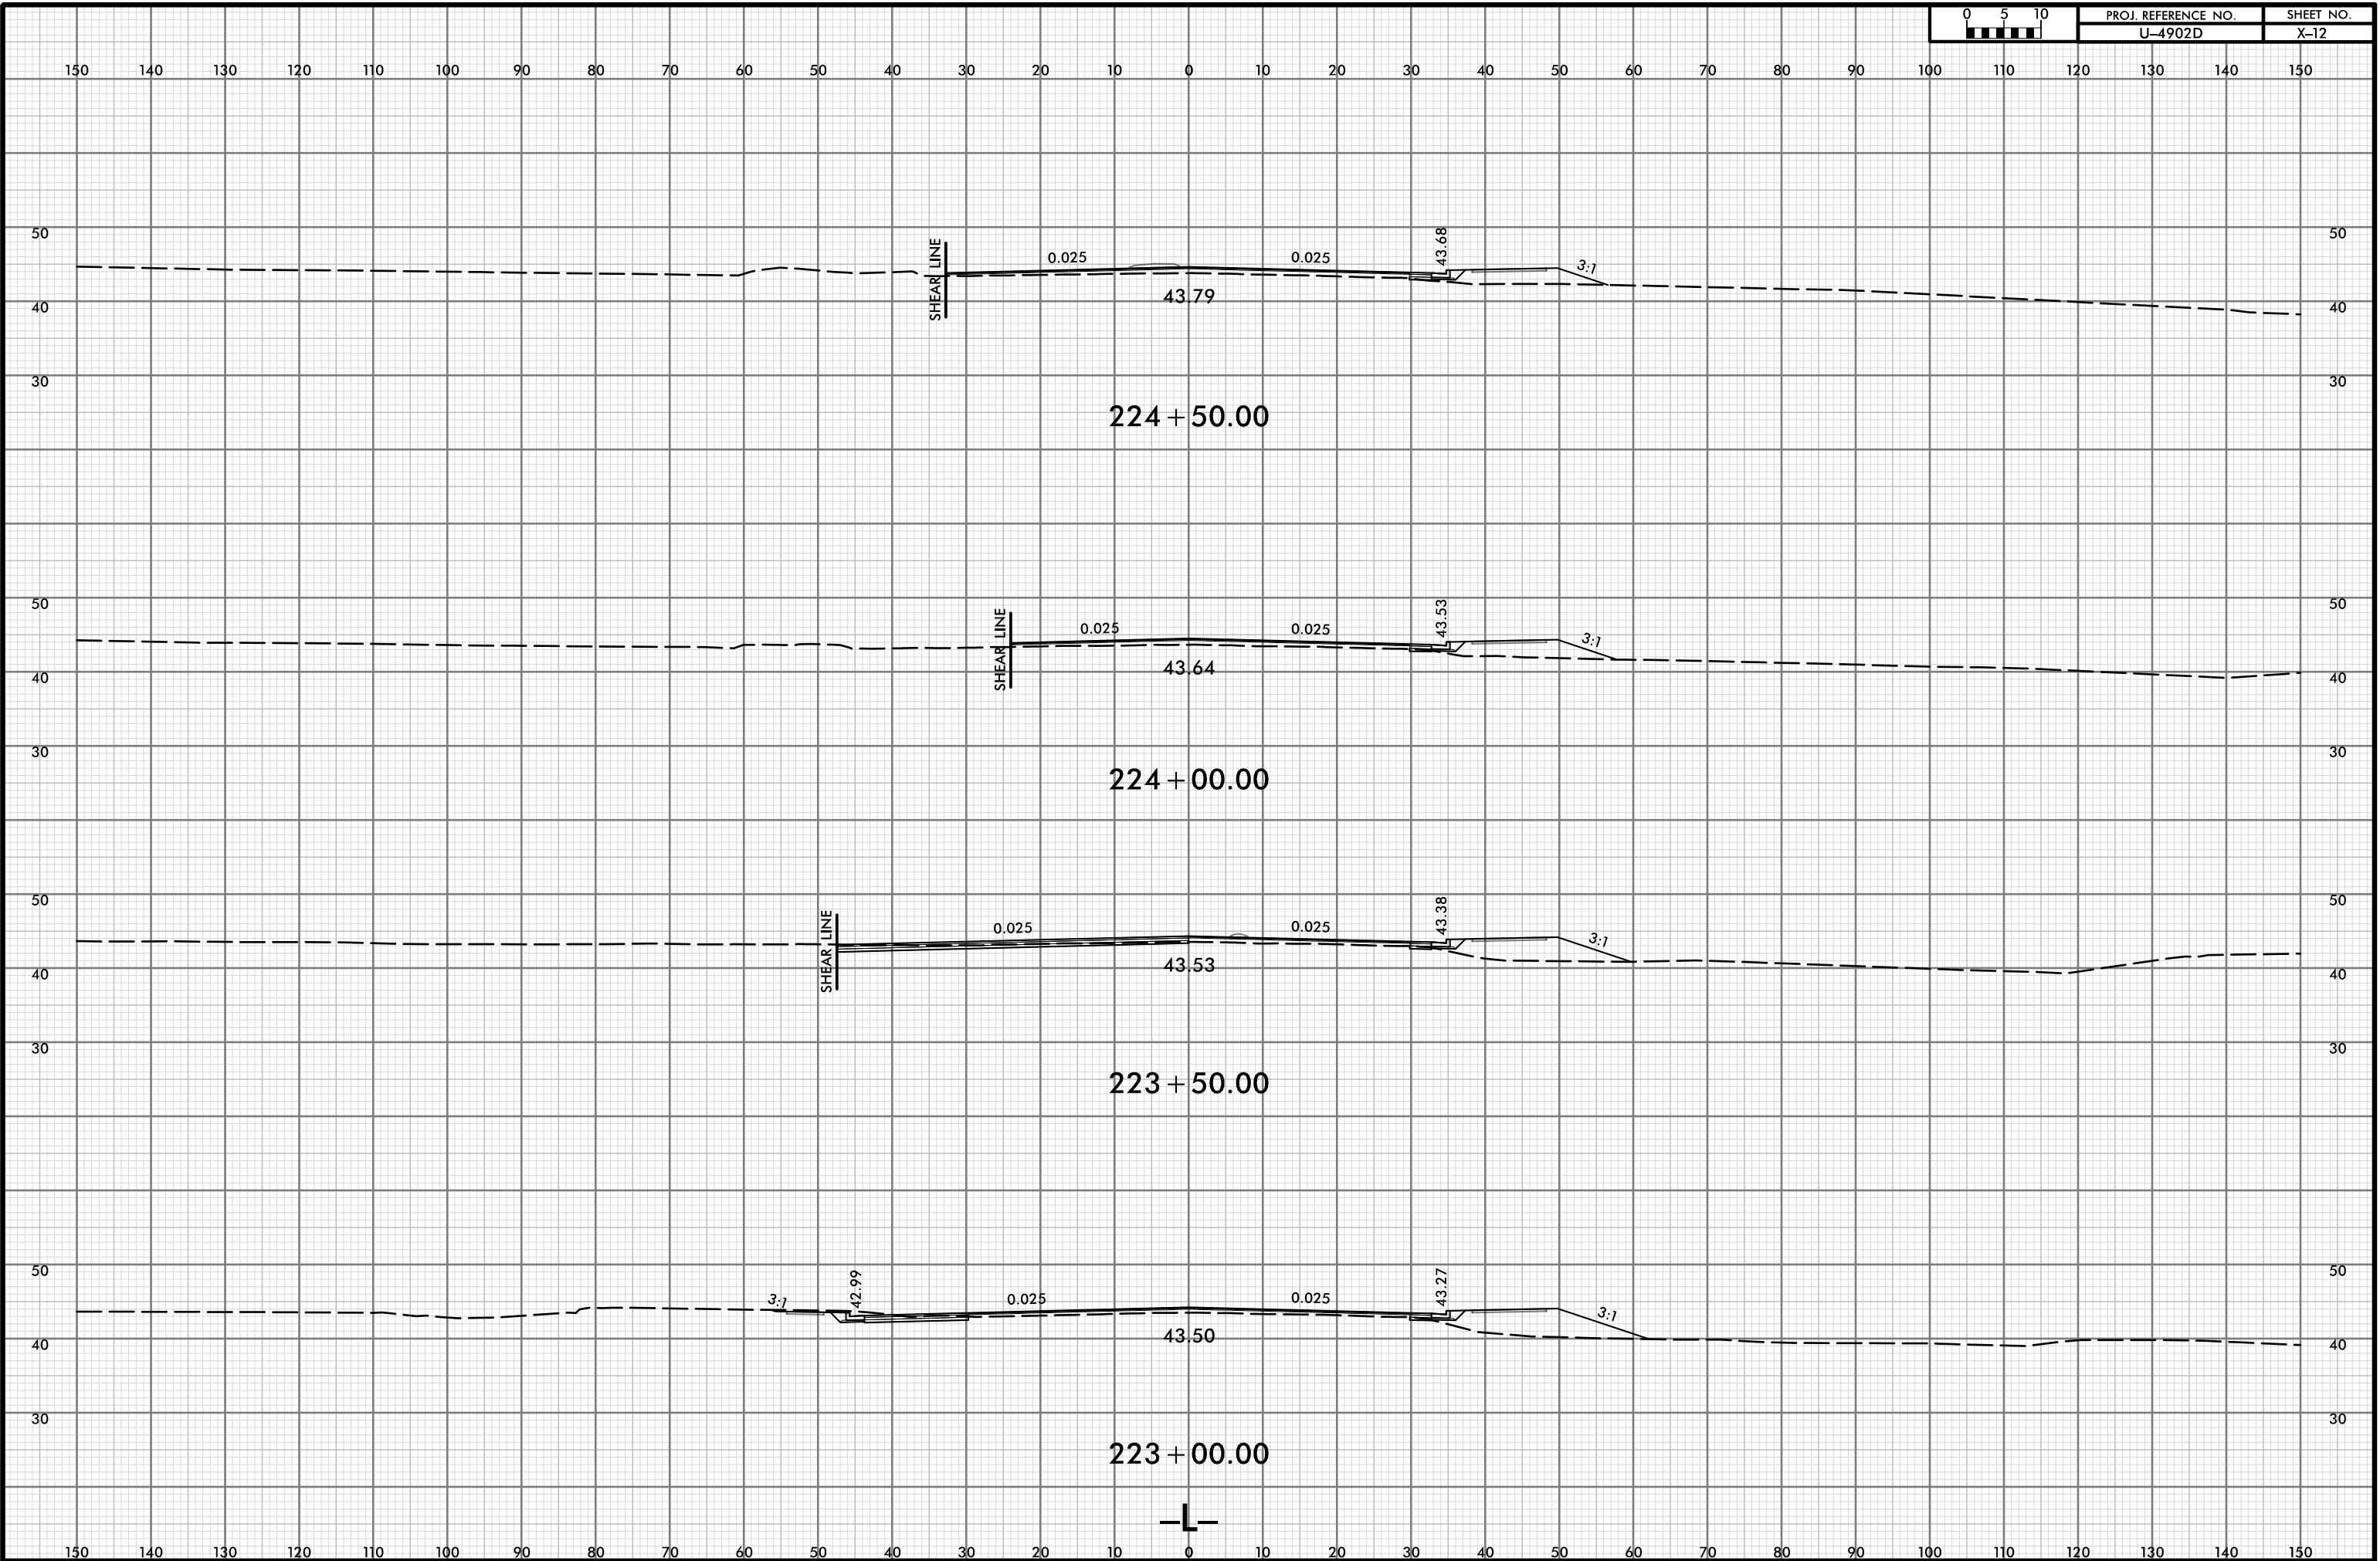


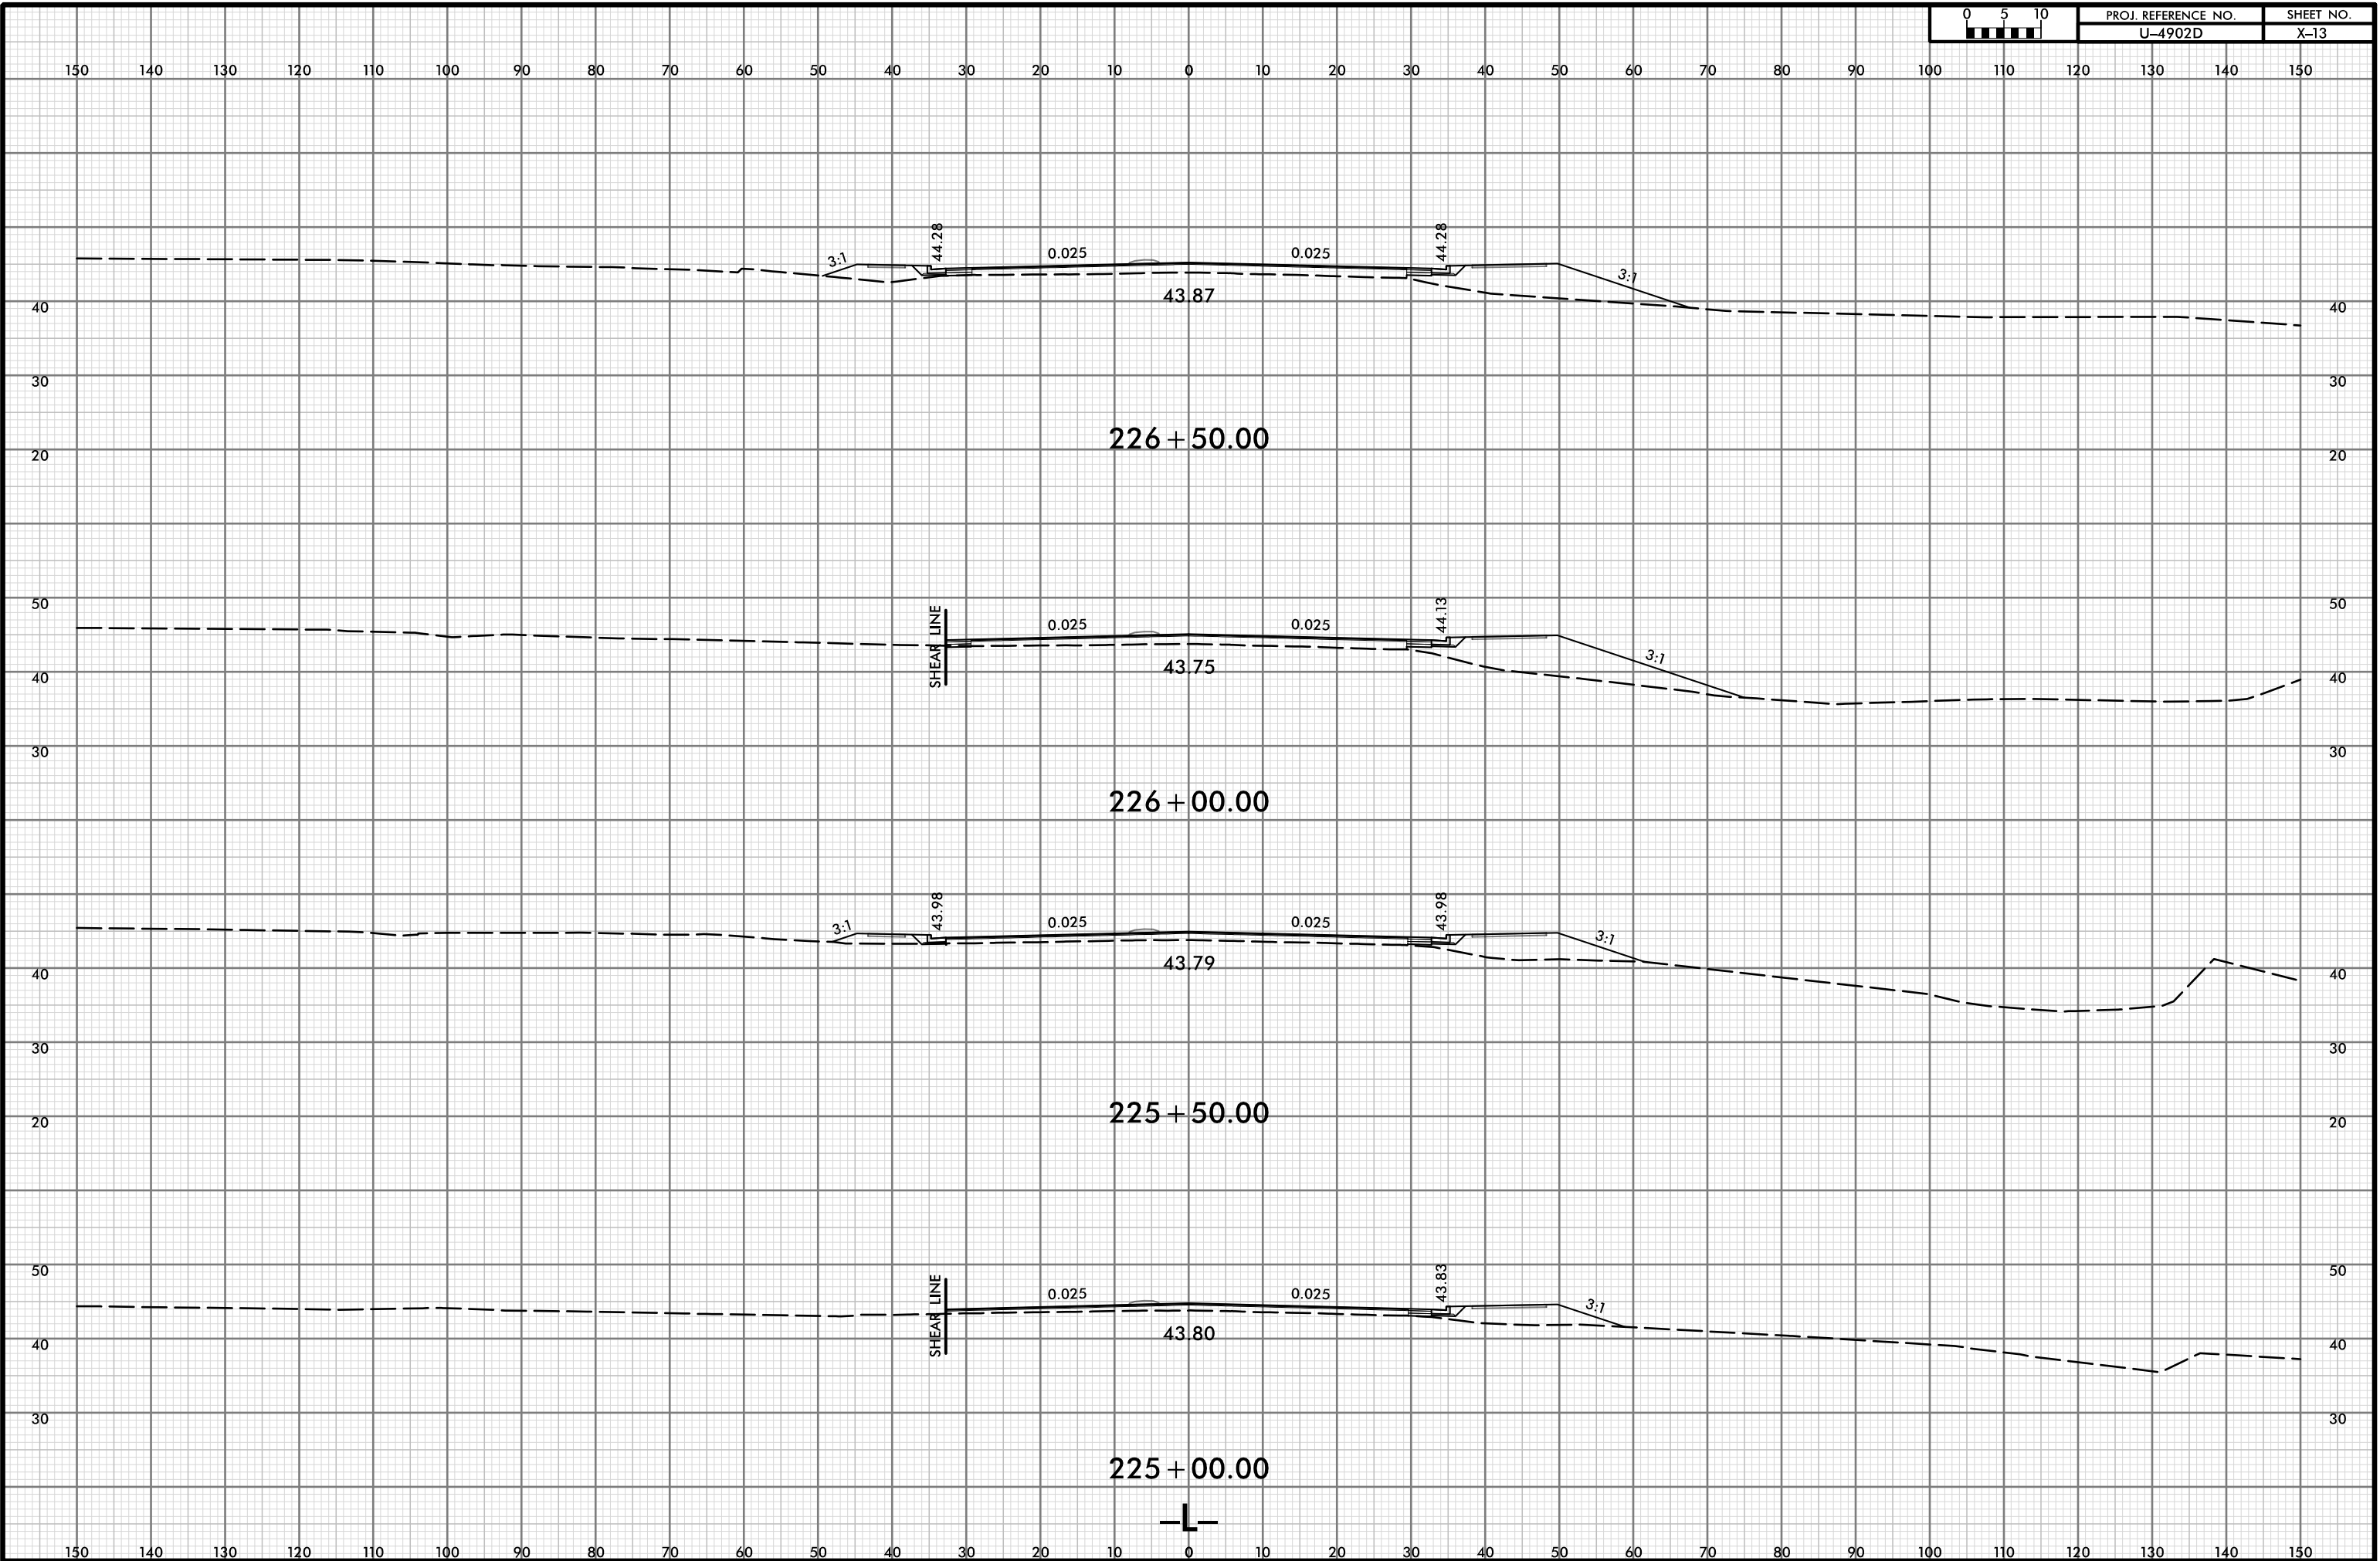


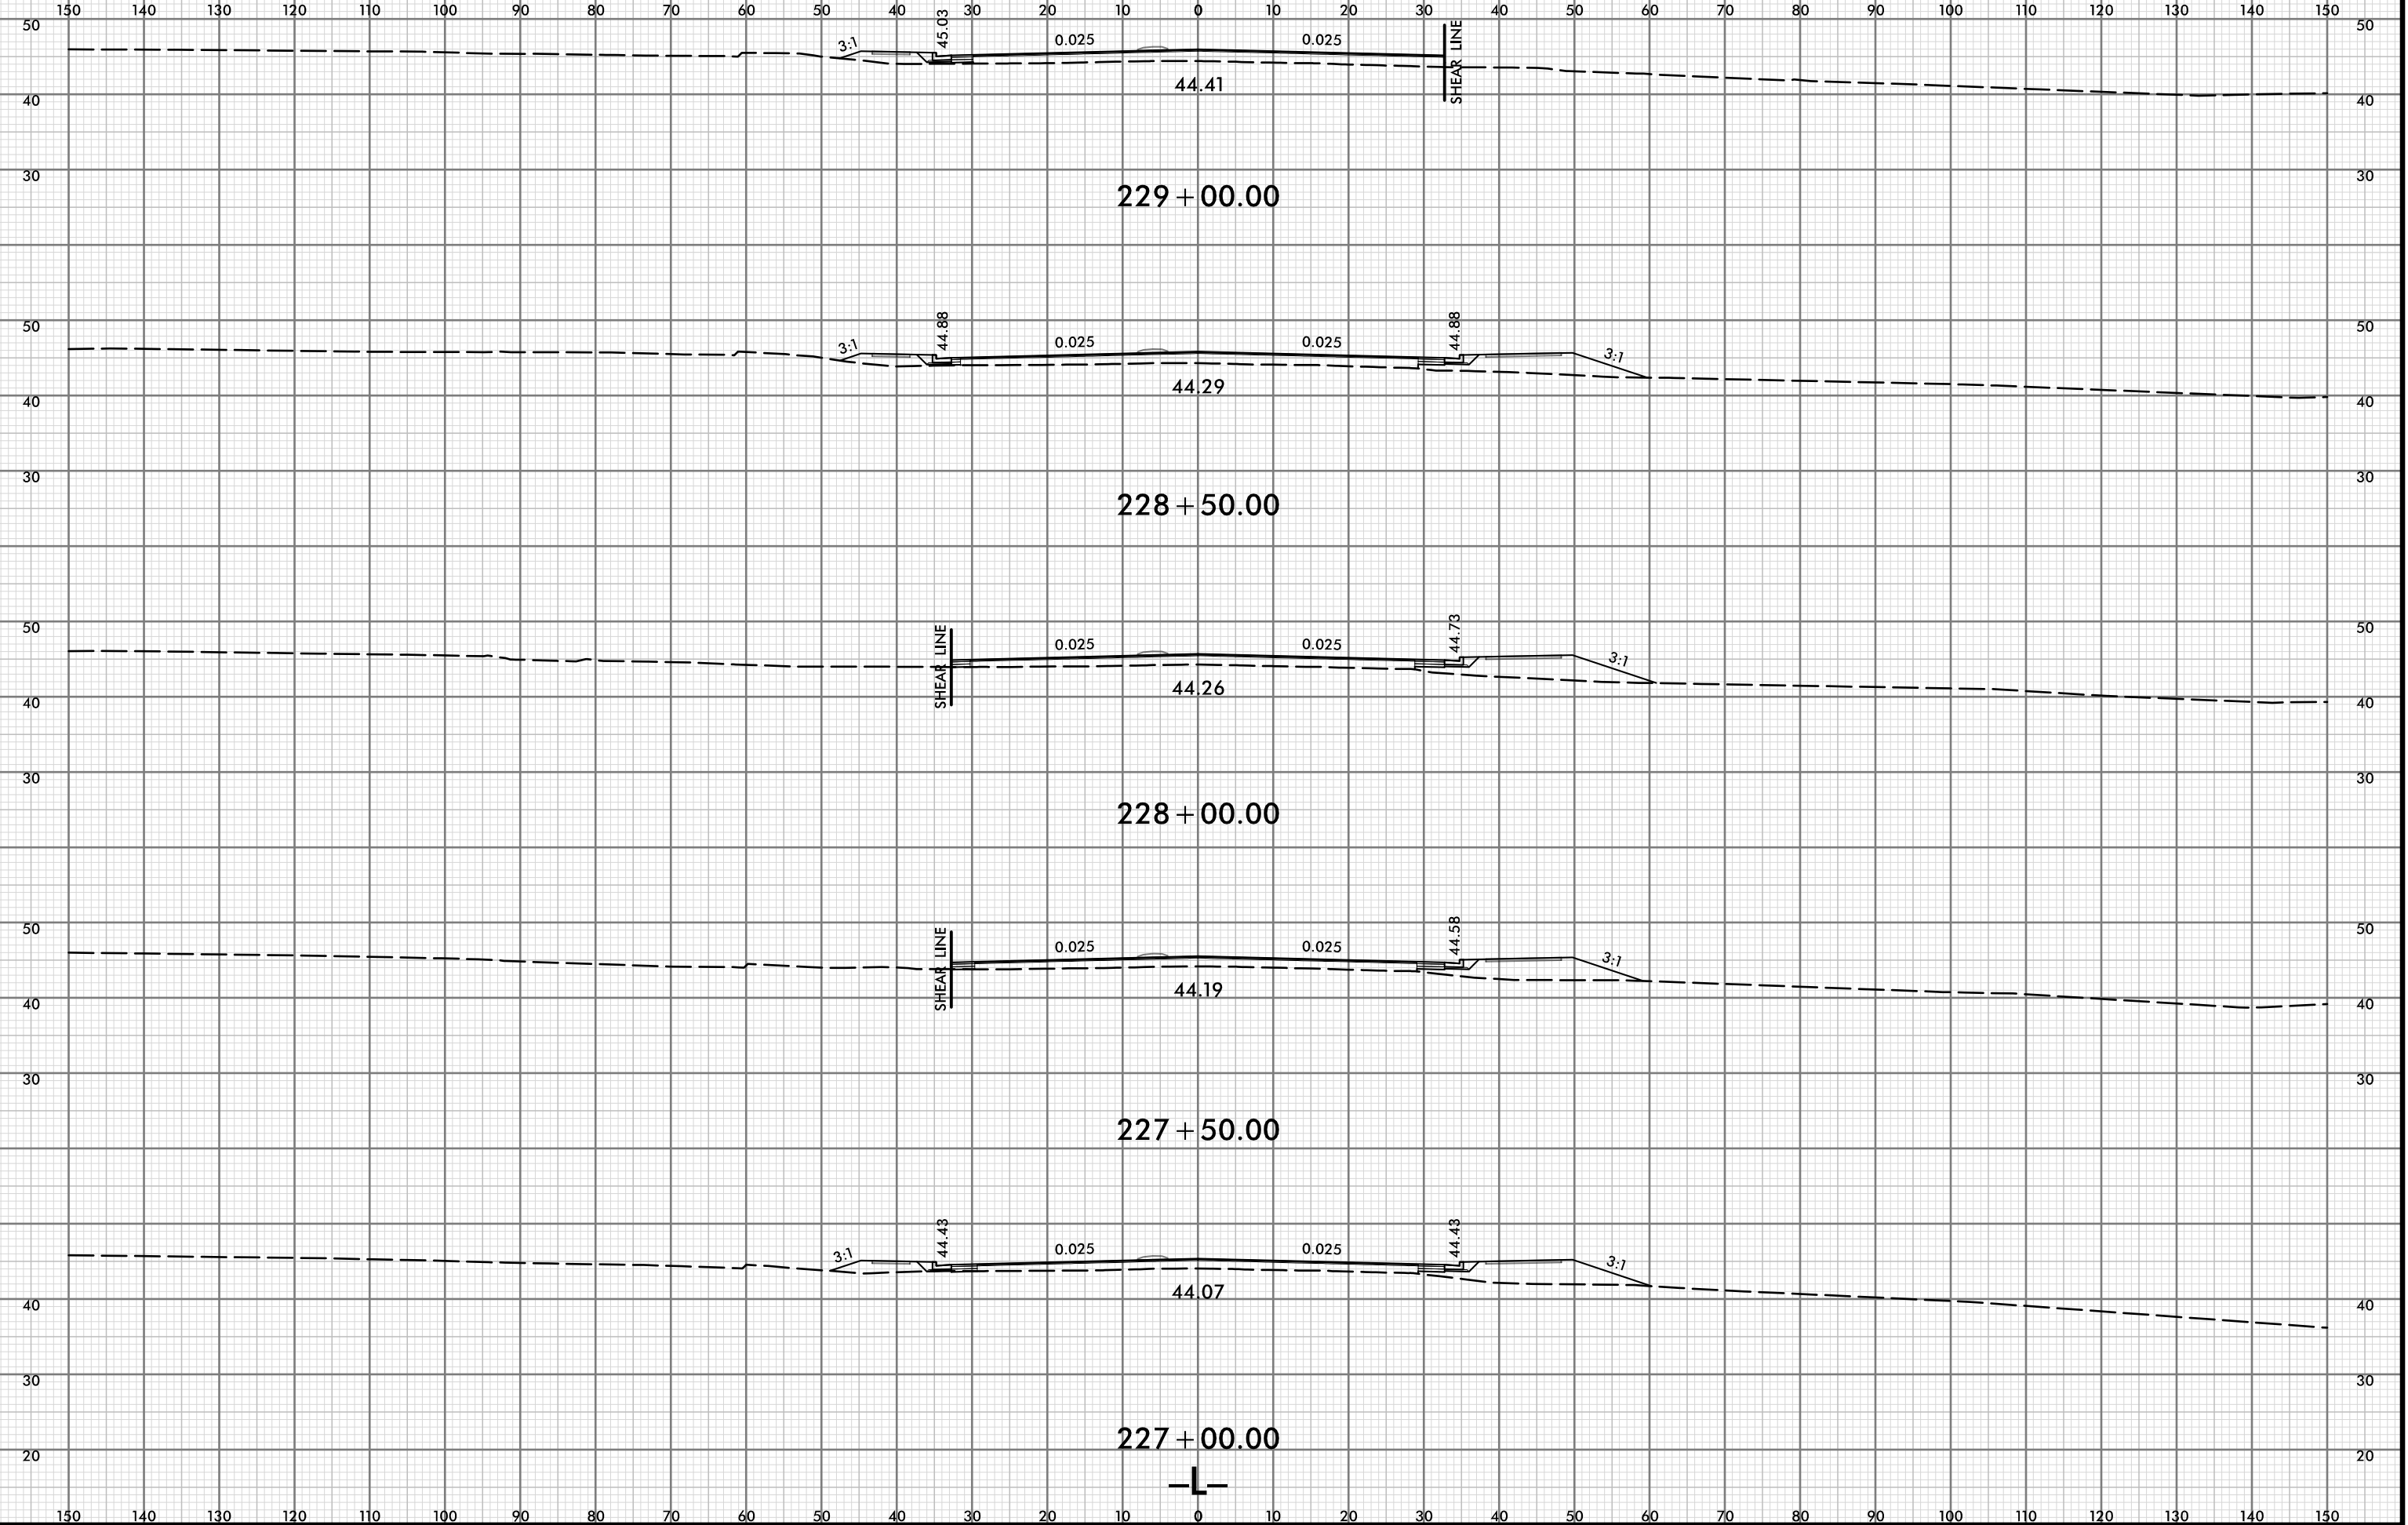


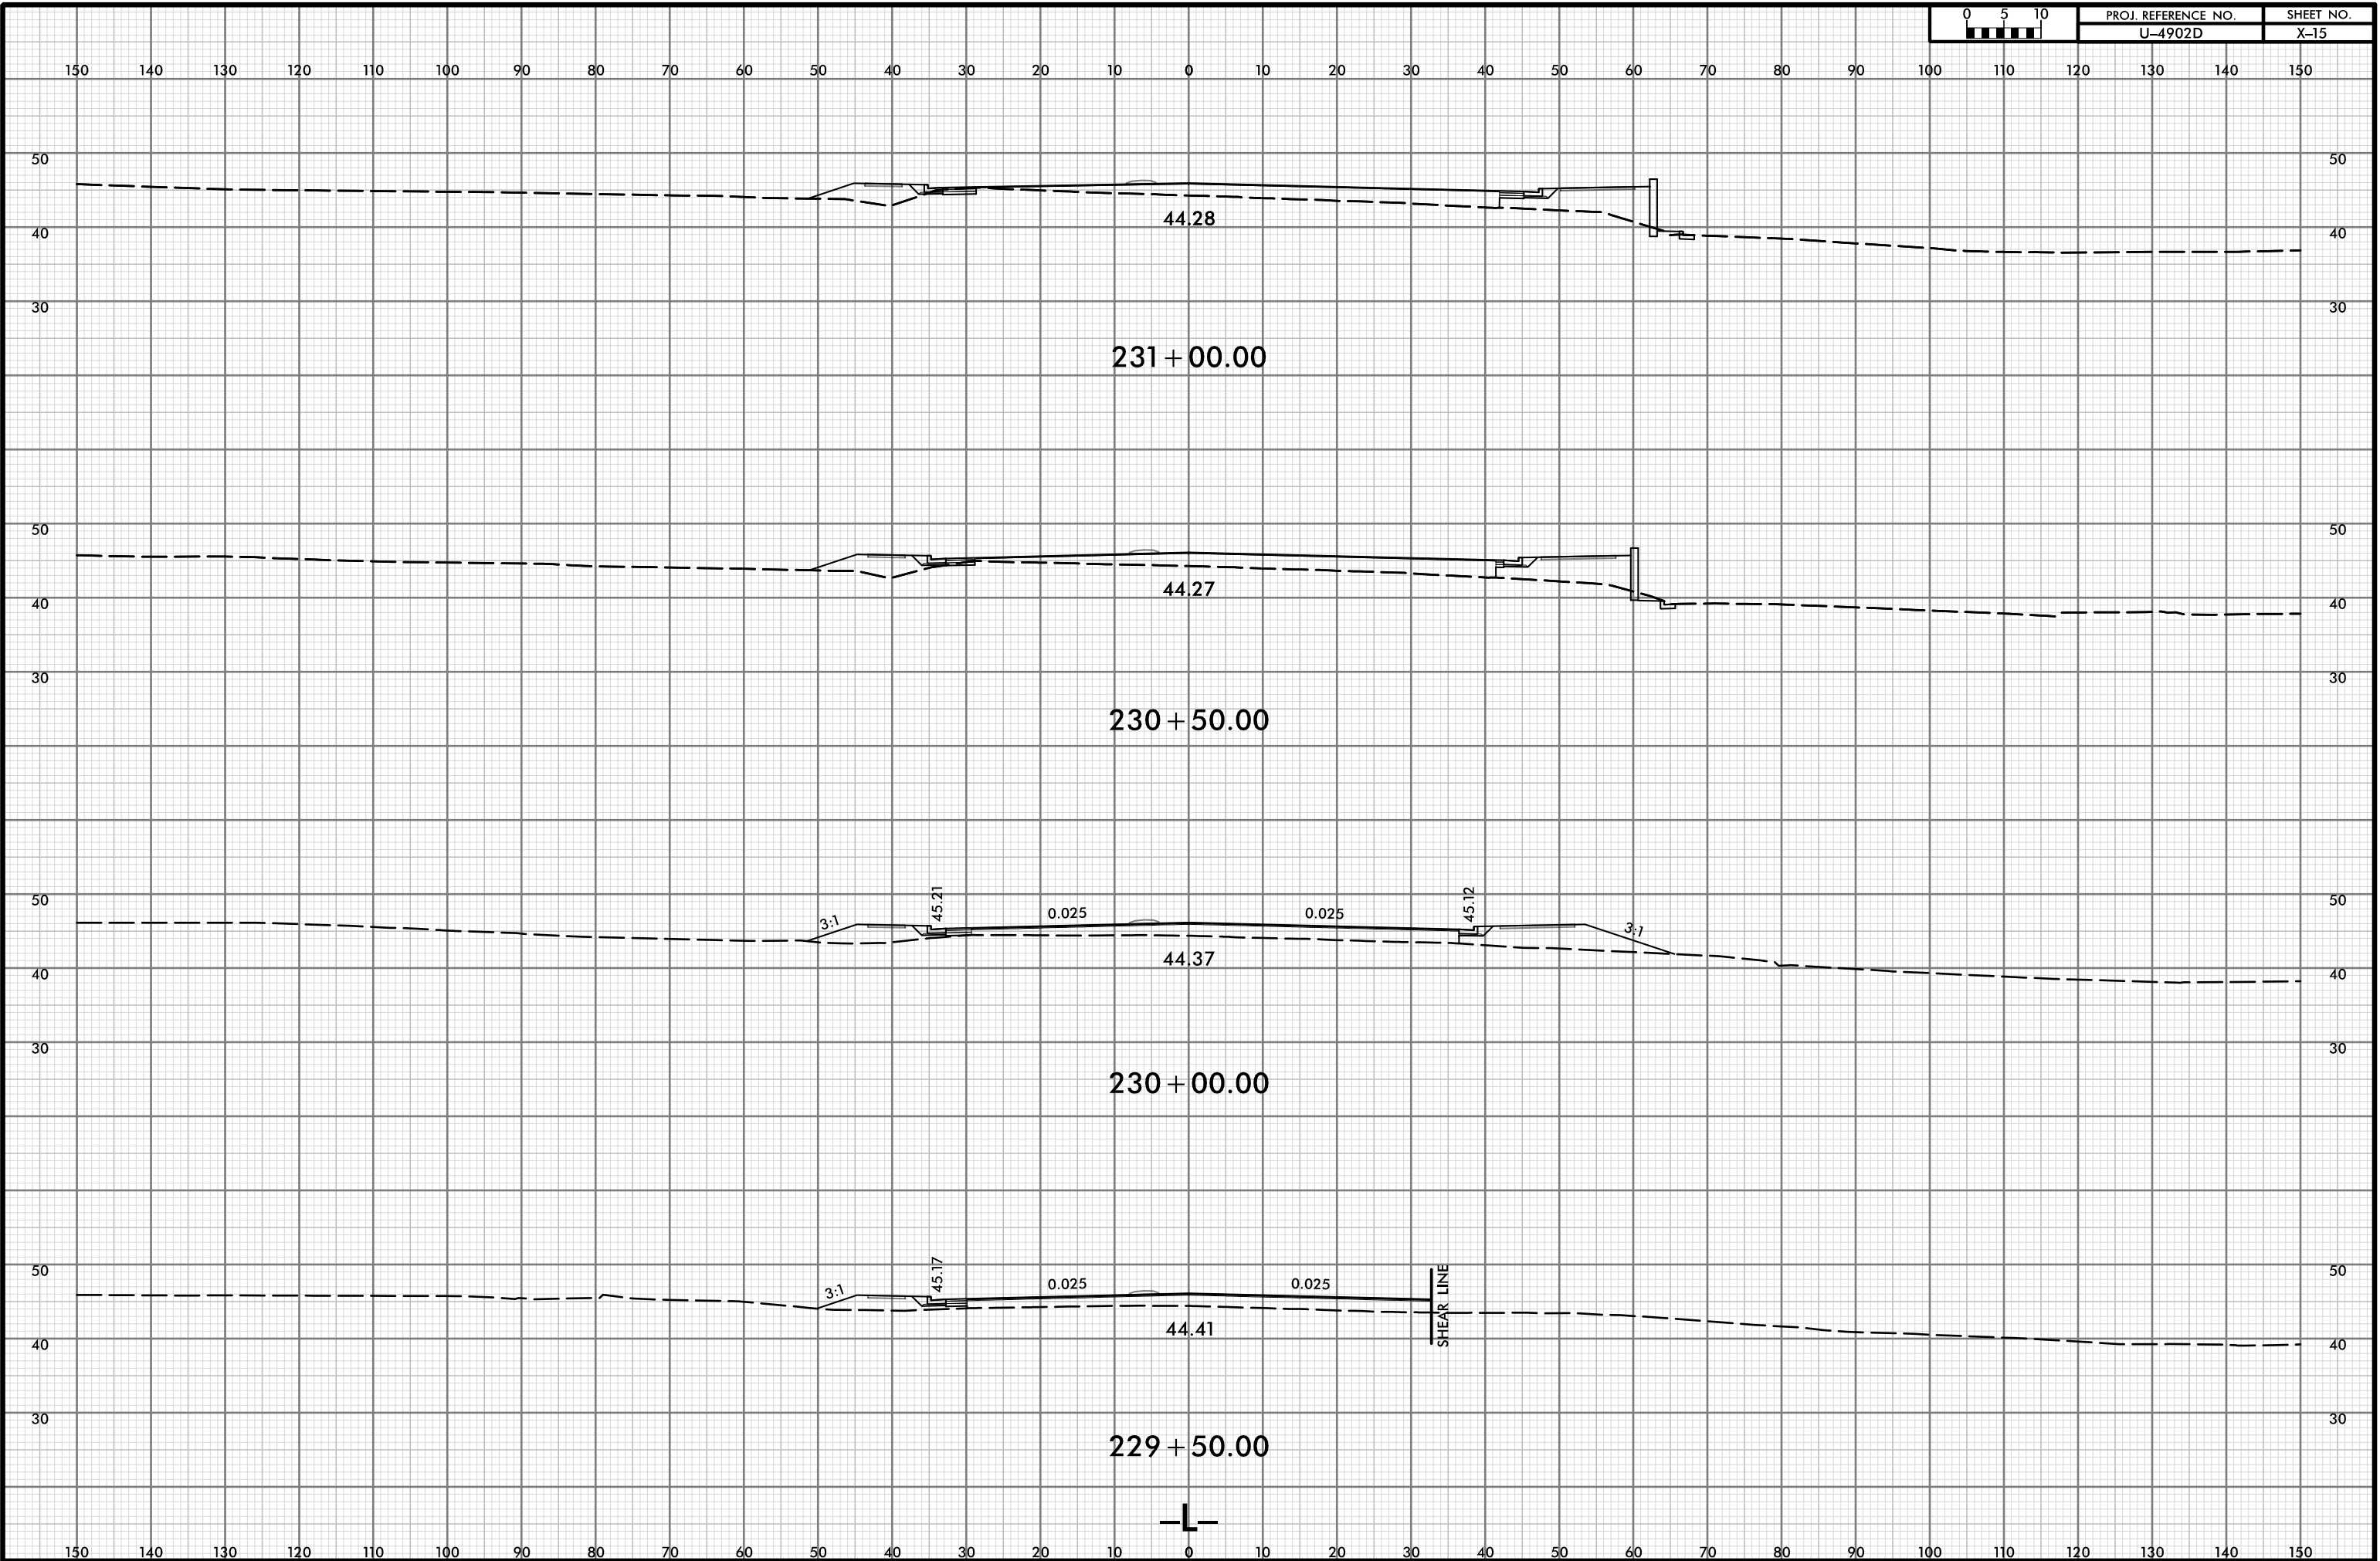




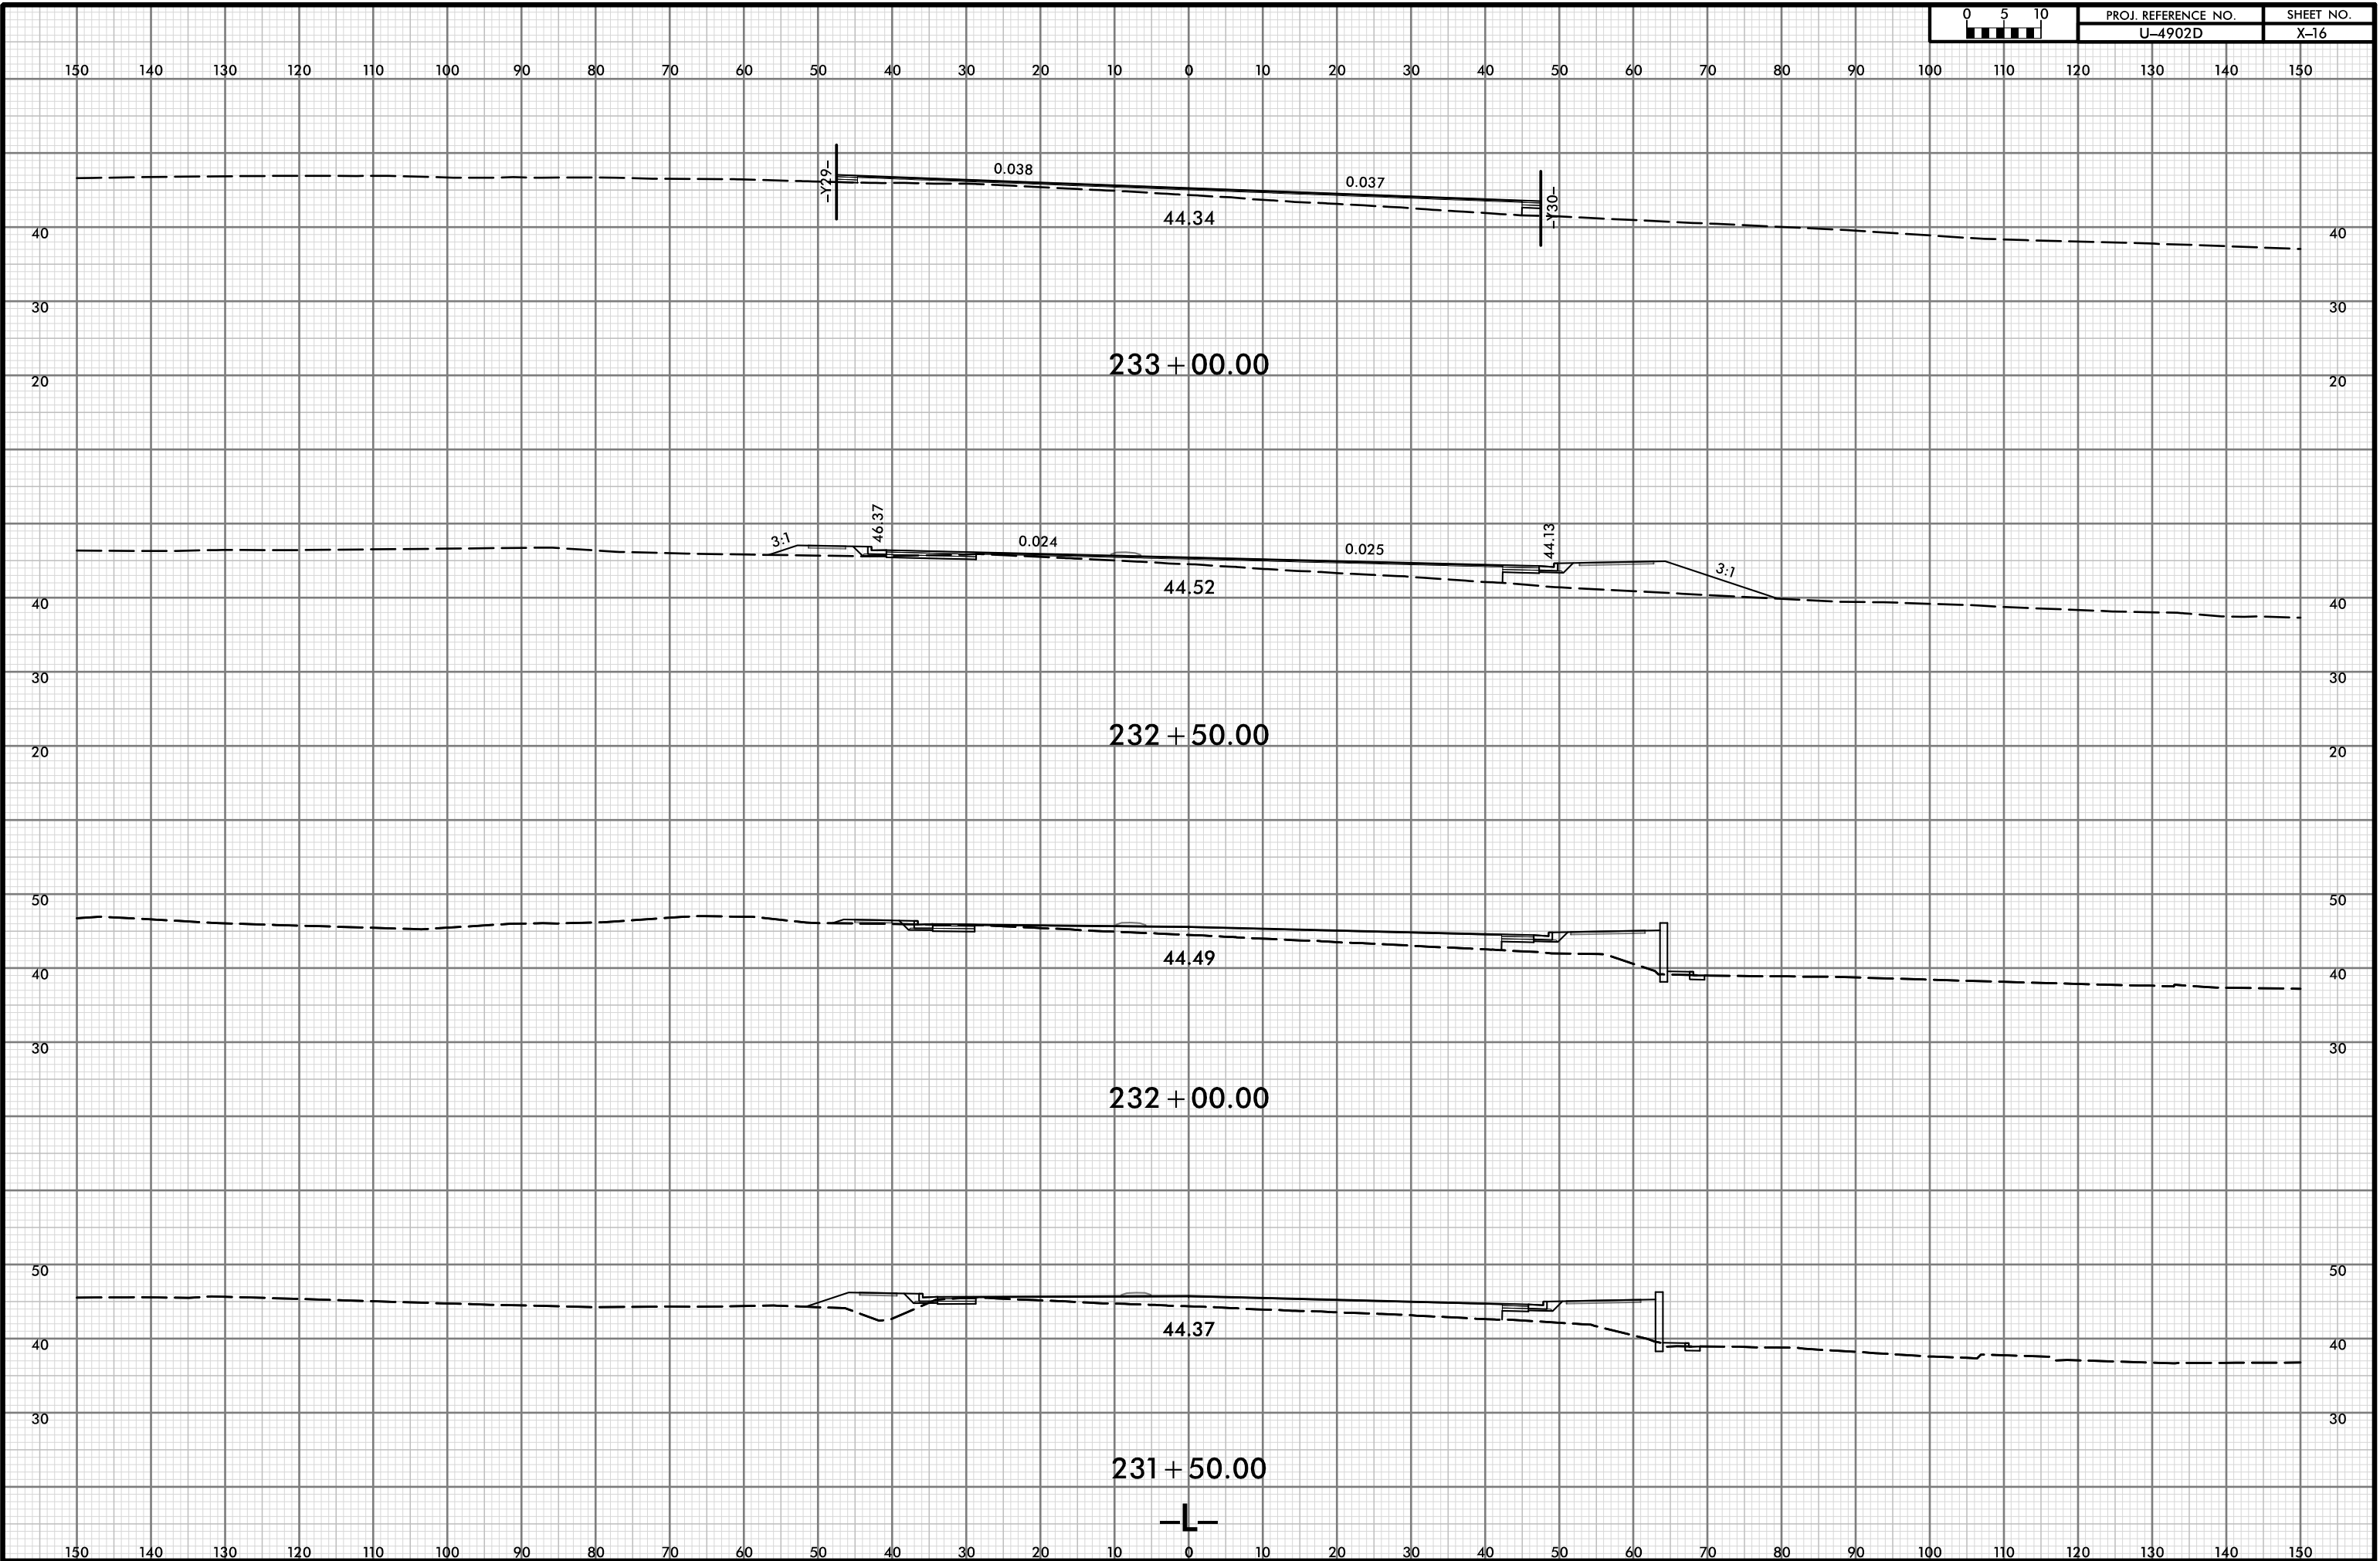


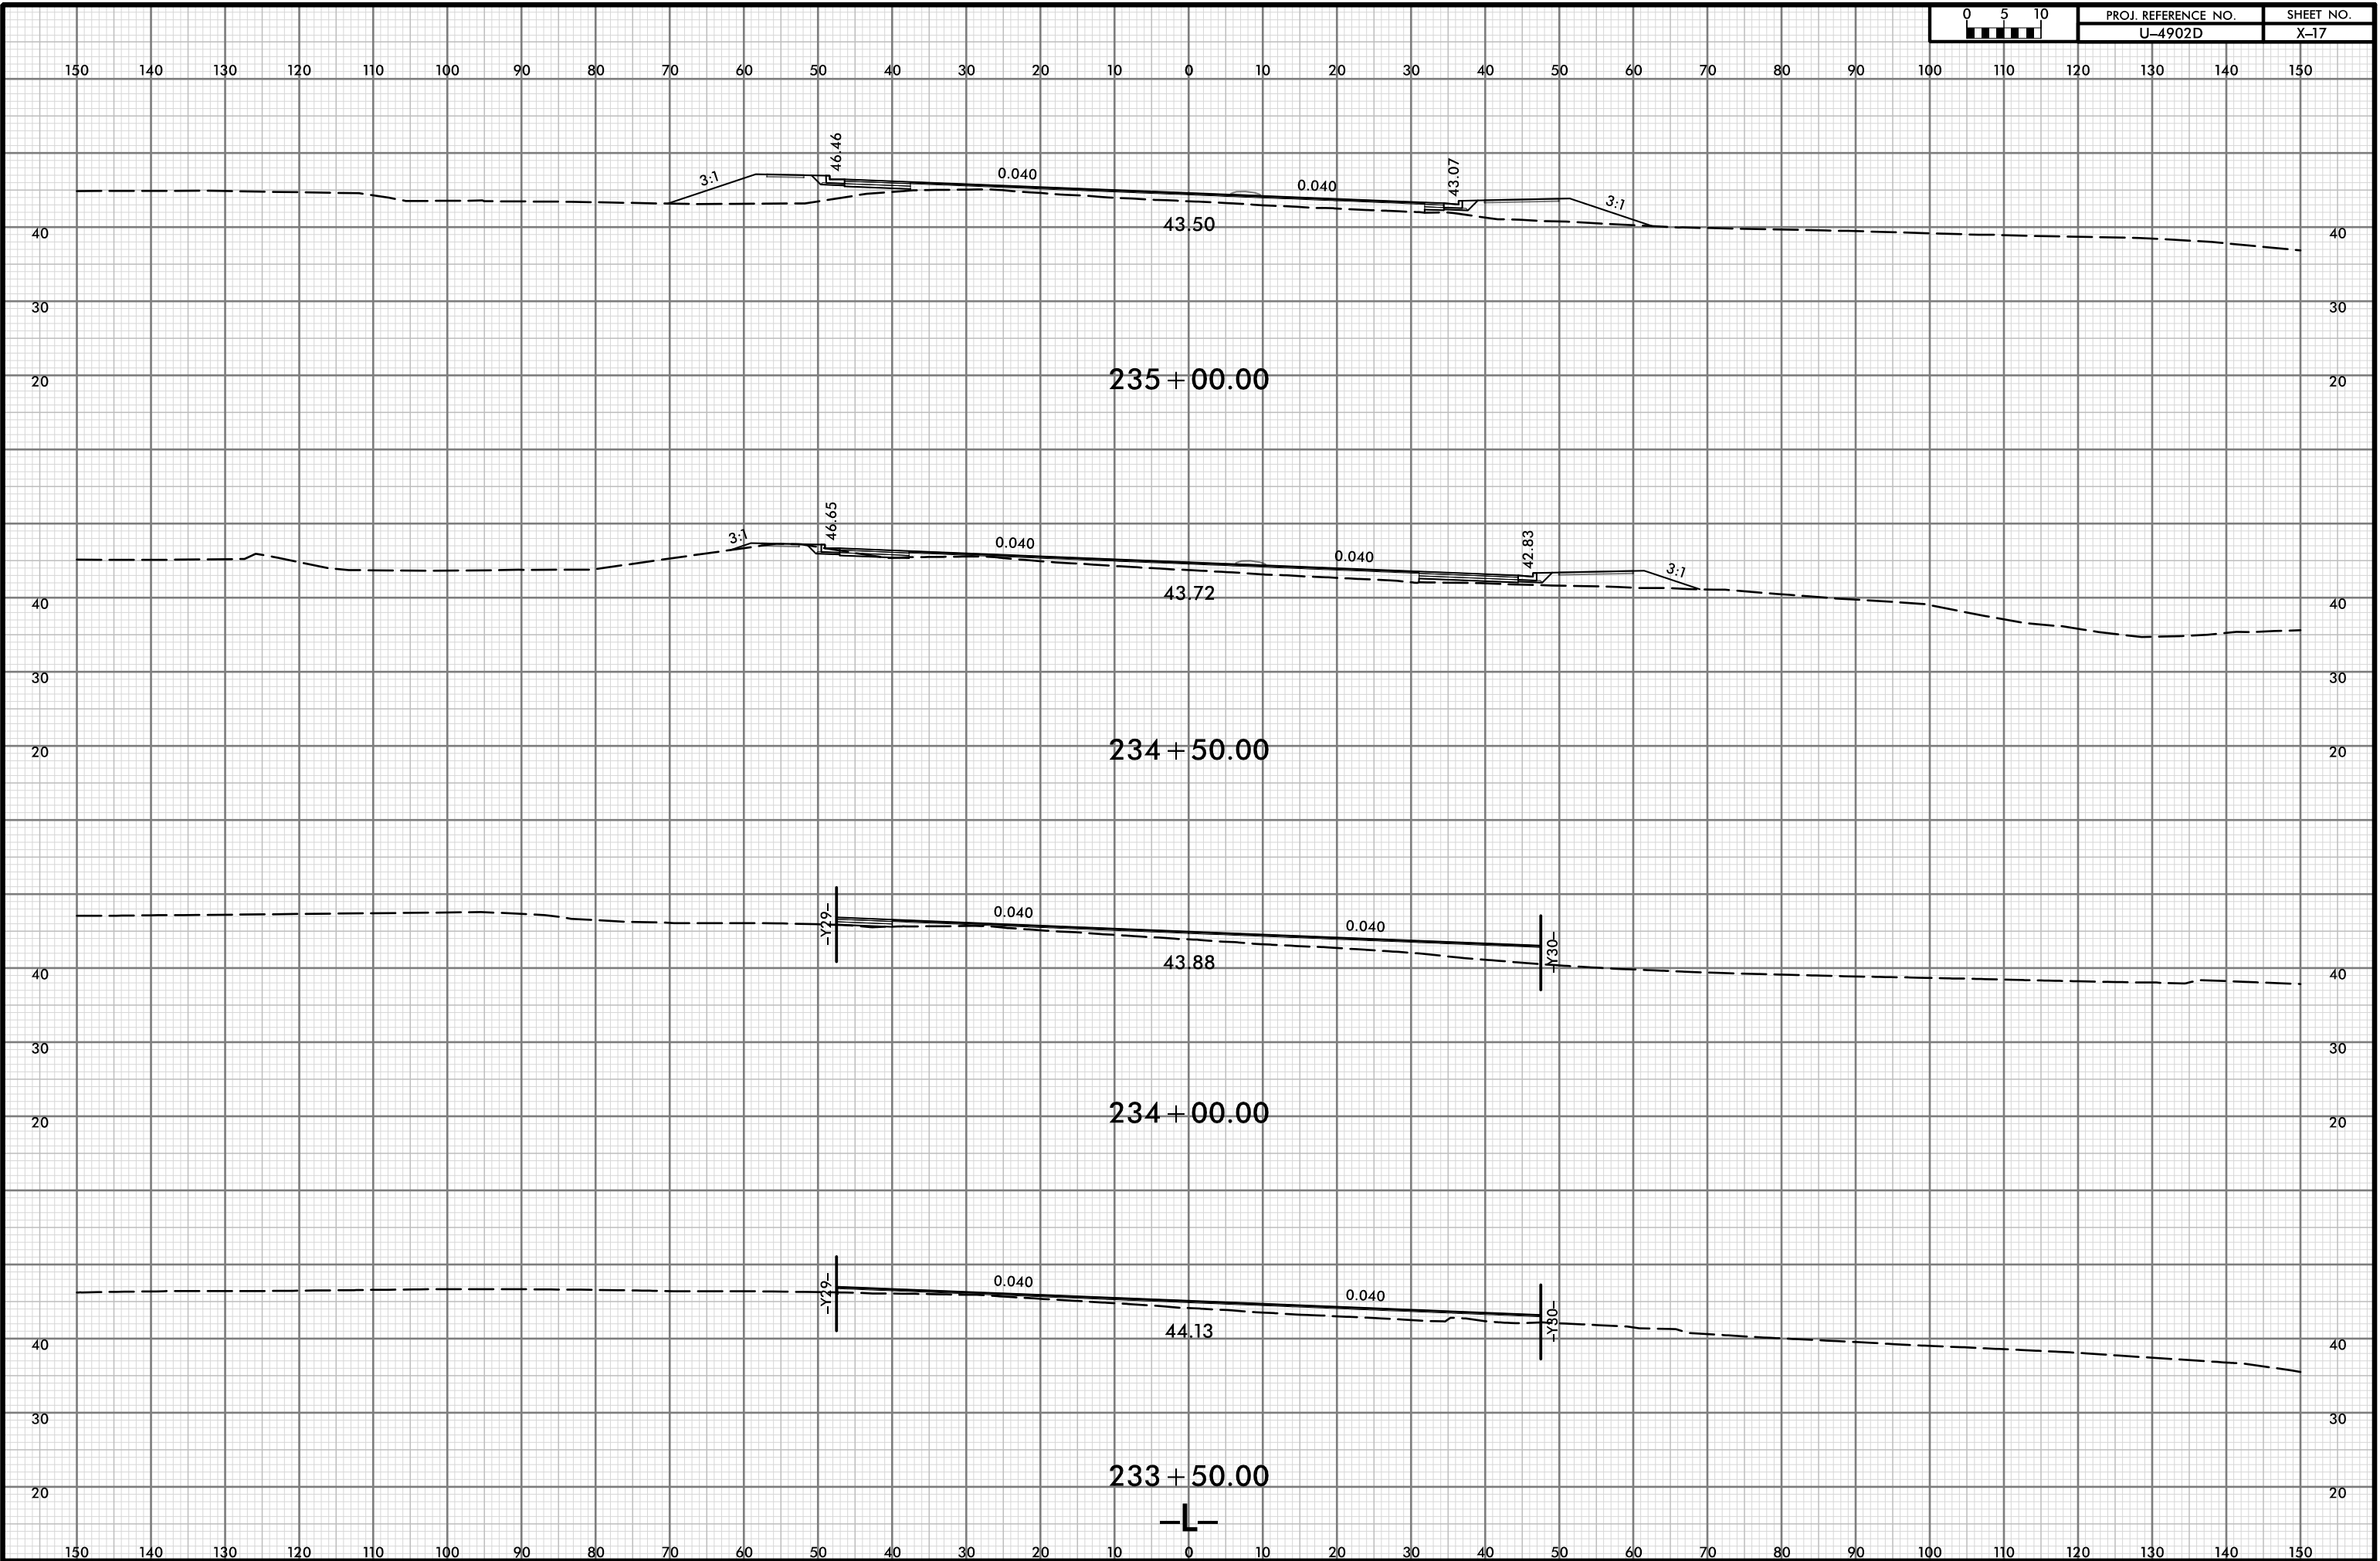


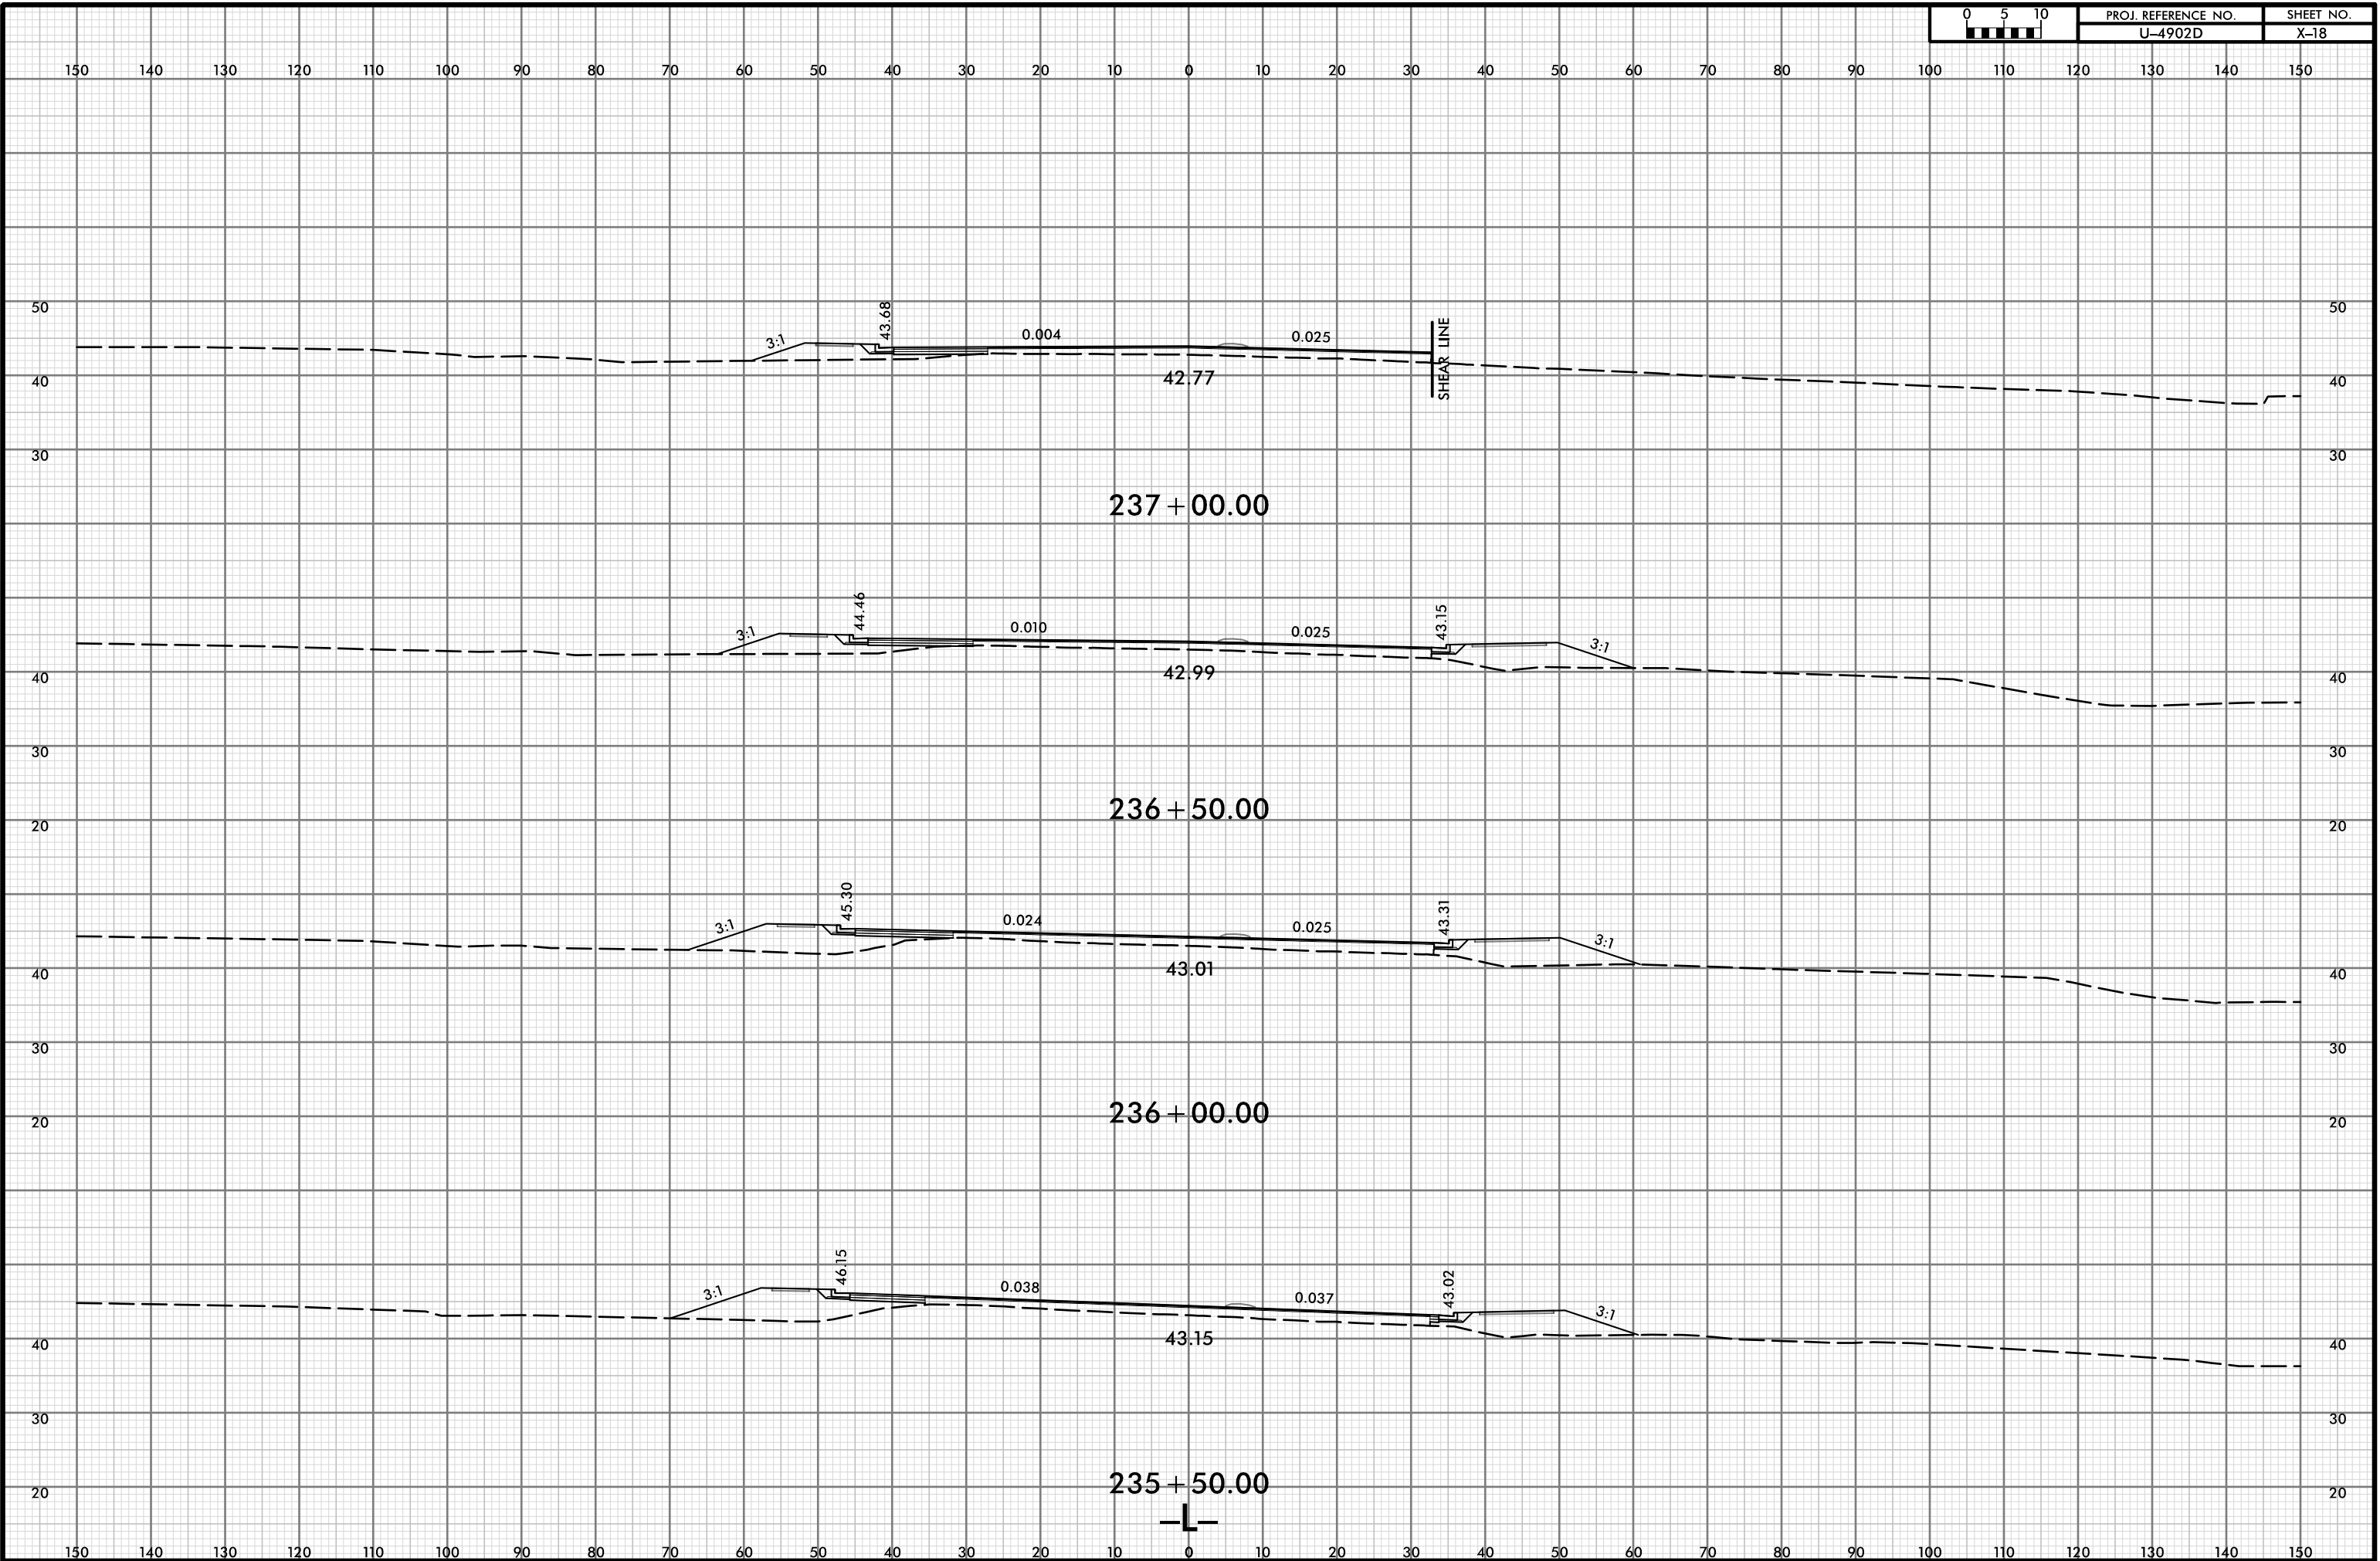


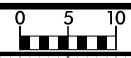


150 140 130 120 110 100 90 80 70 60 50 40 30 20 10 0 10 20 30 40 50 60 70 80 90 100 110 120 130 140 150

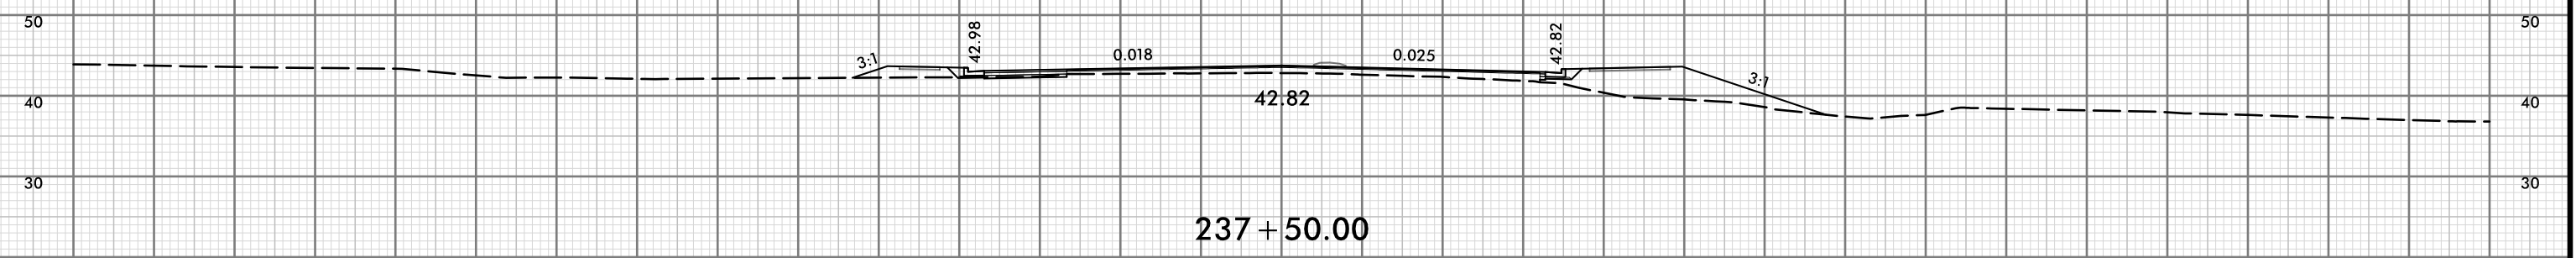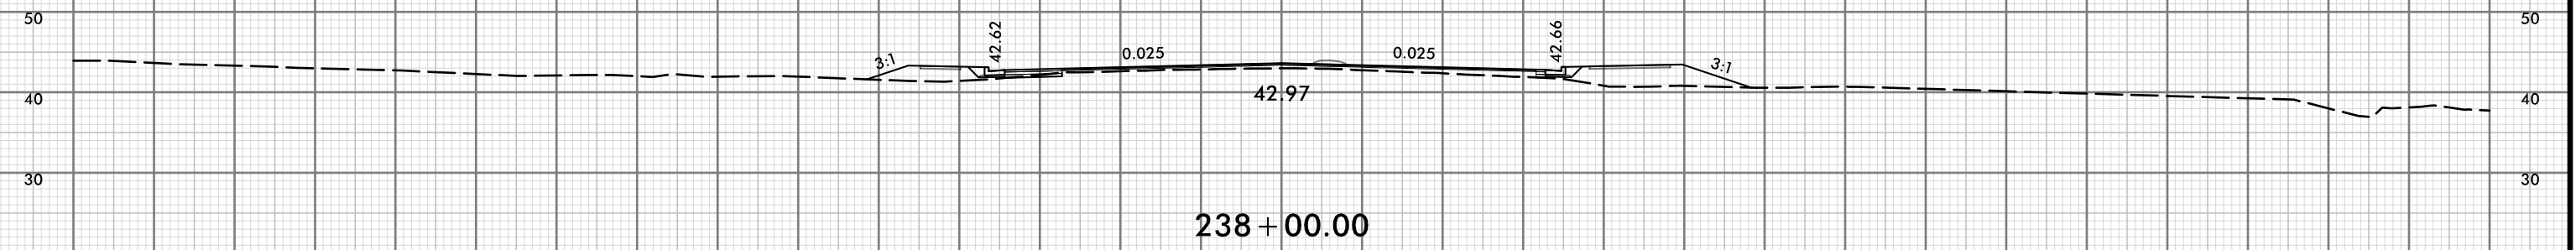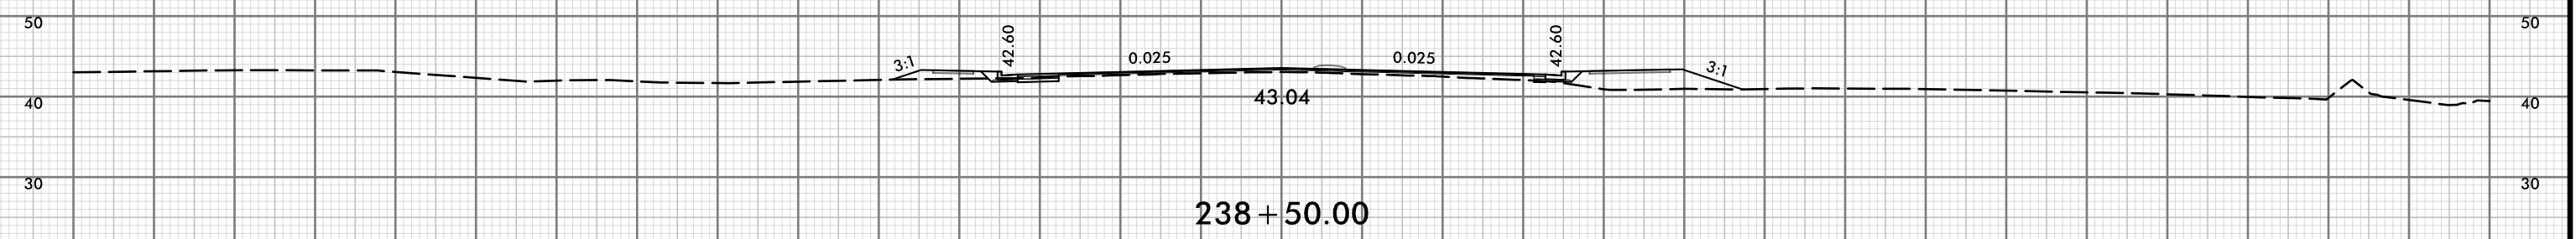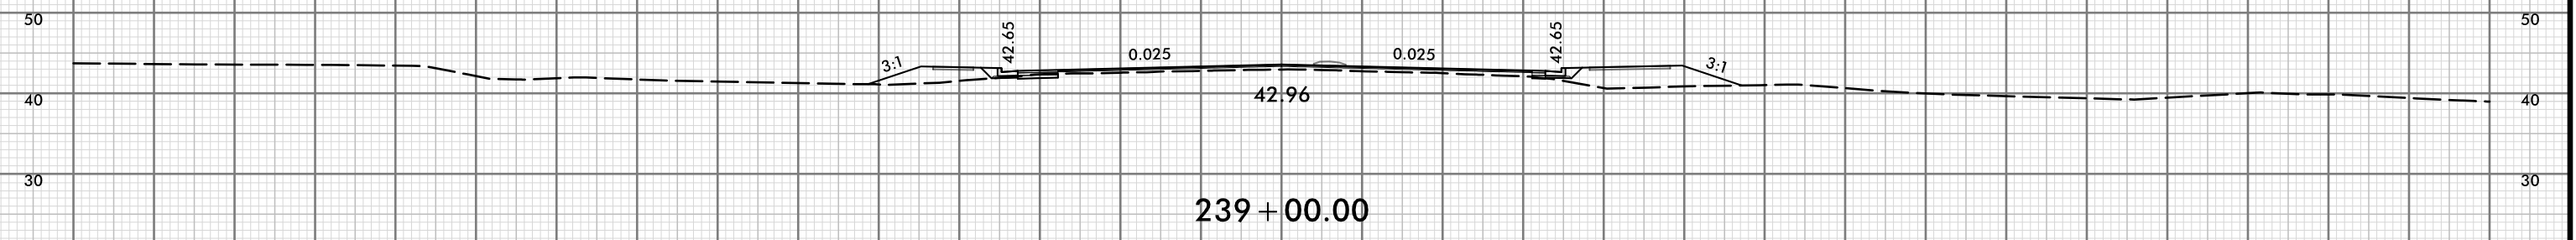




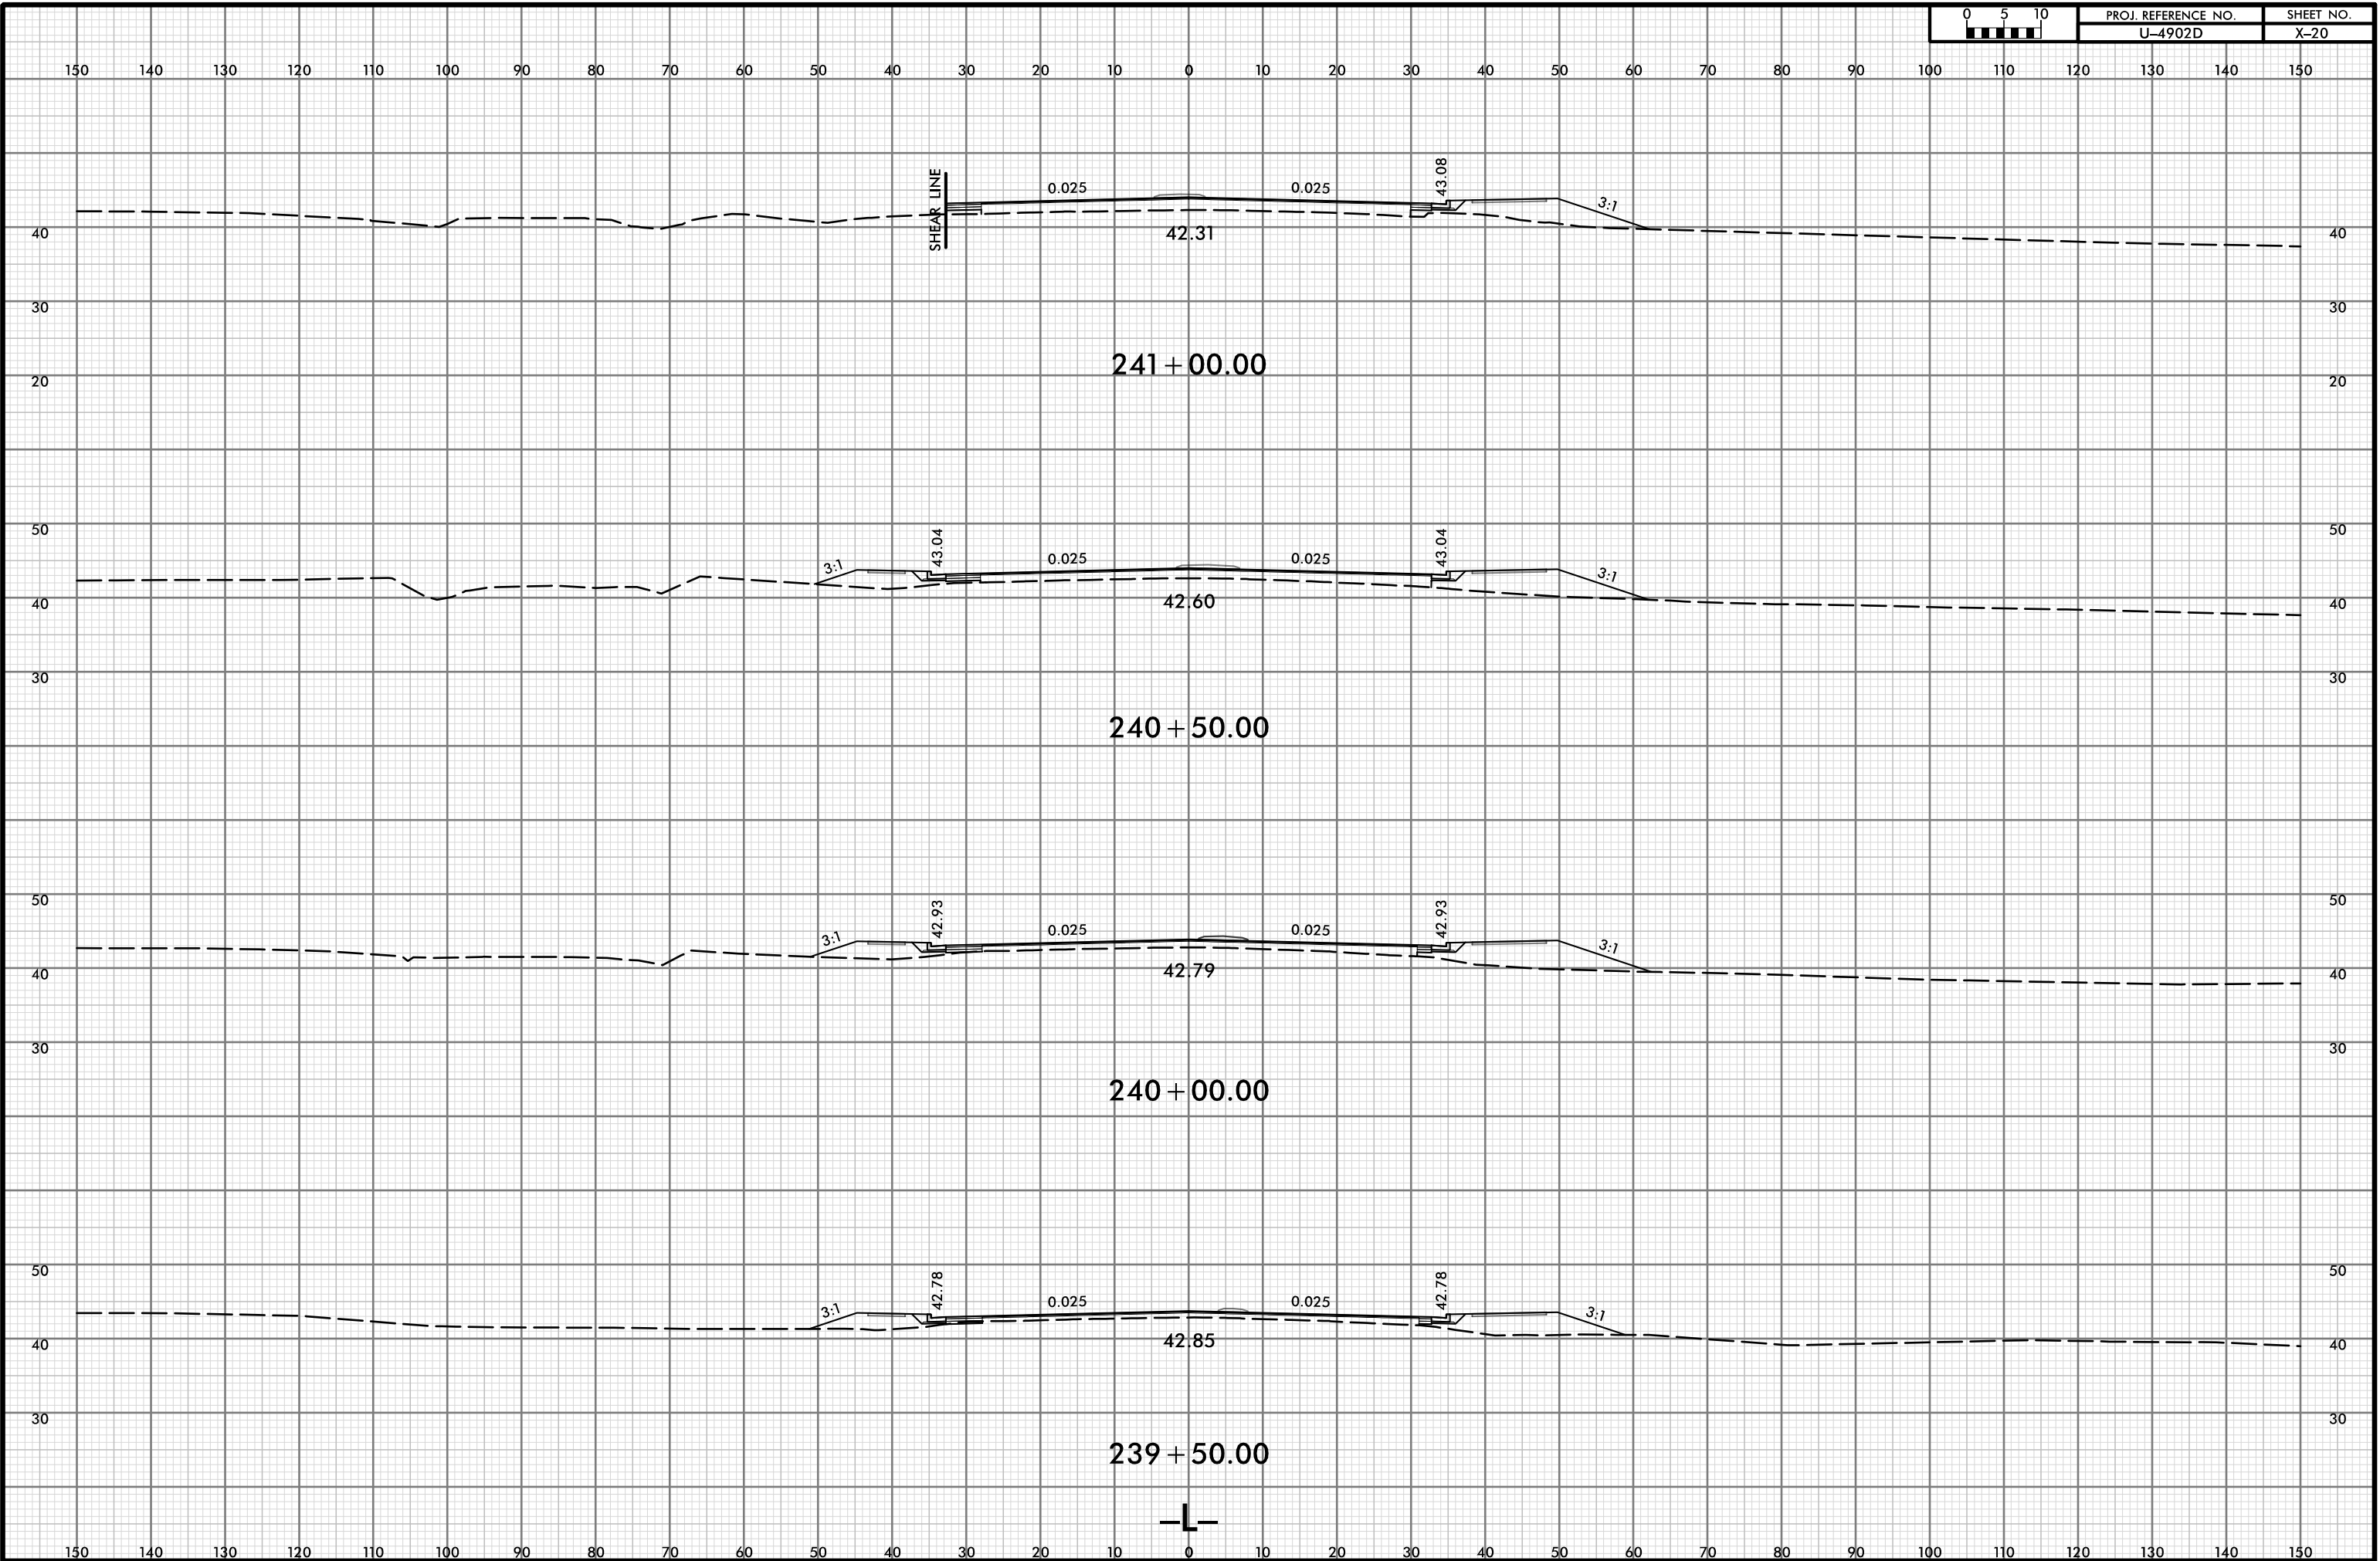


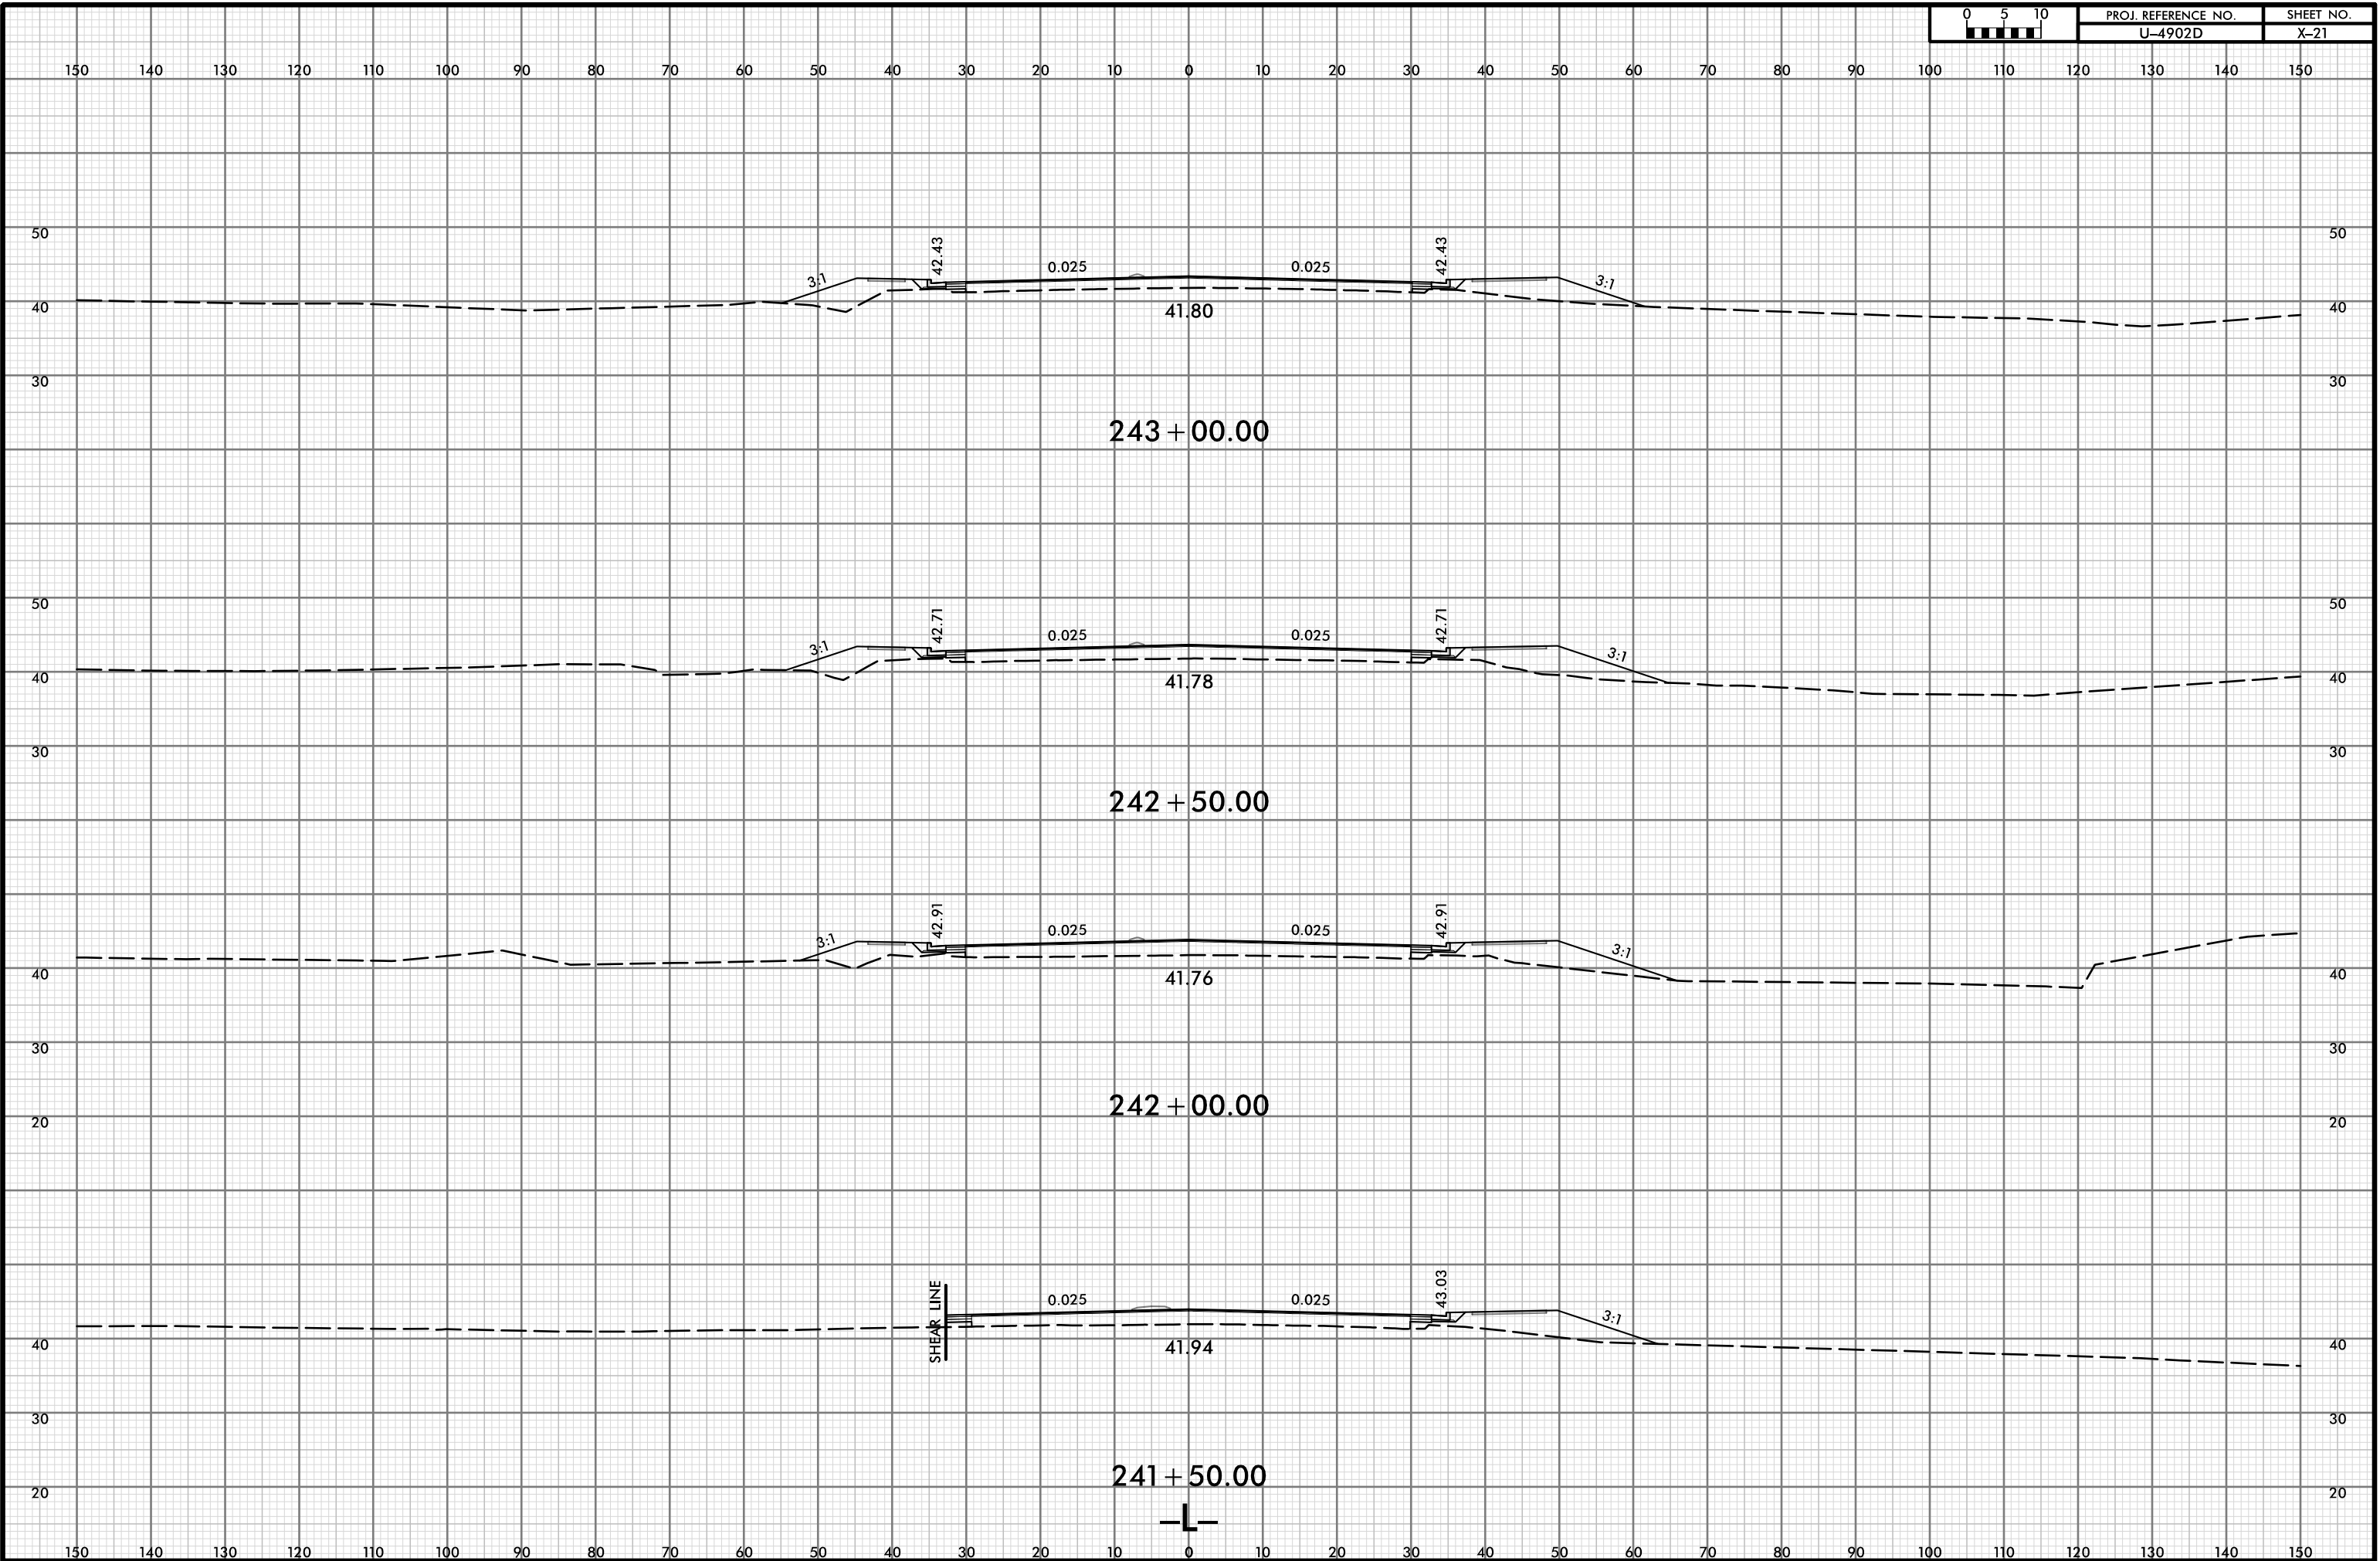

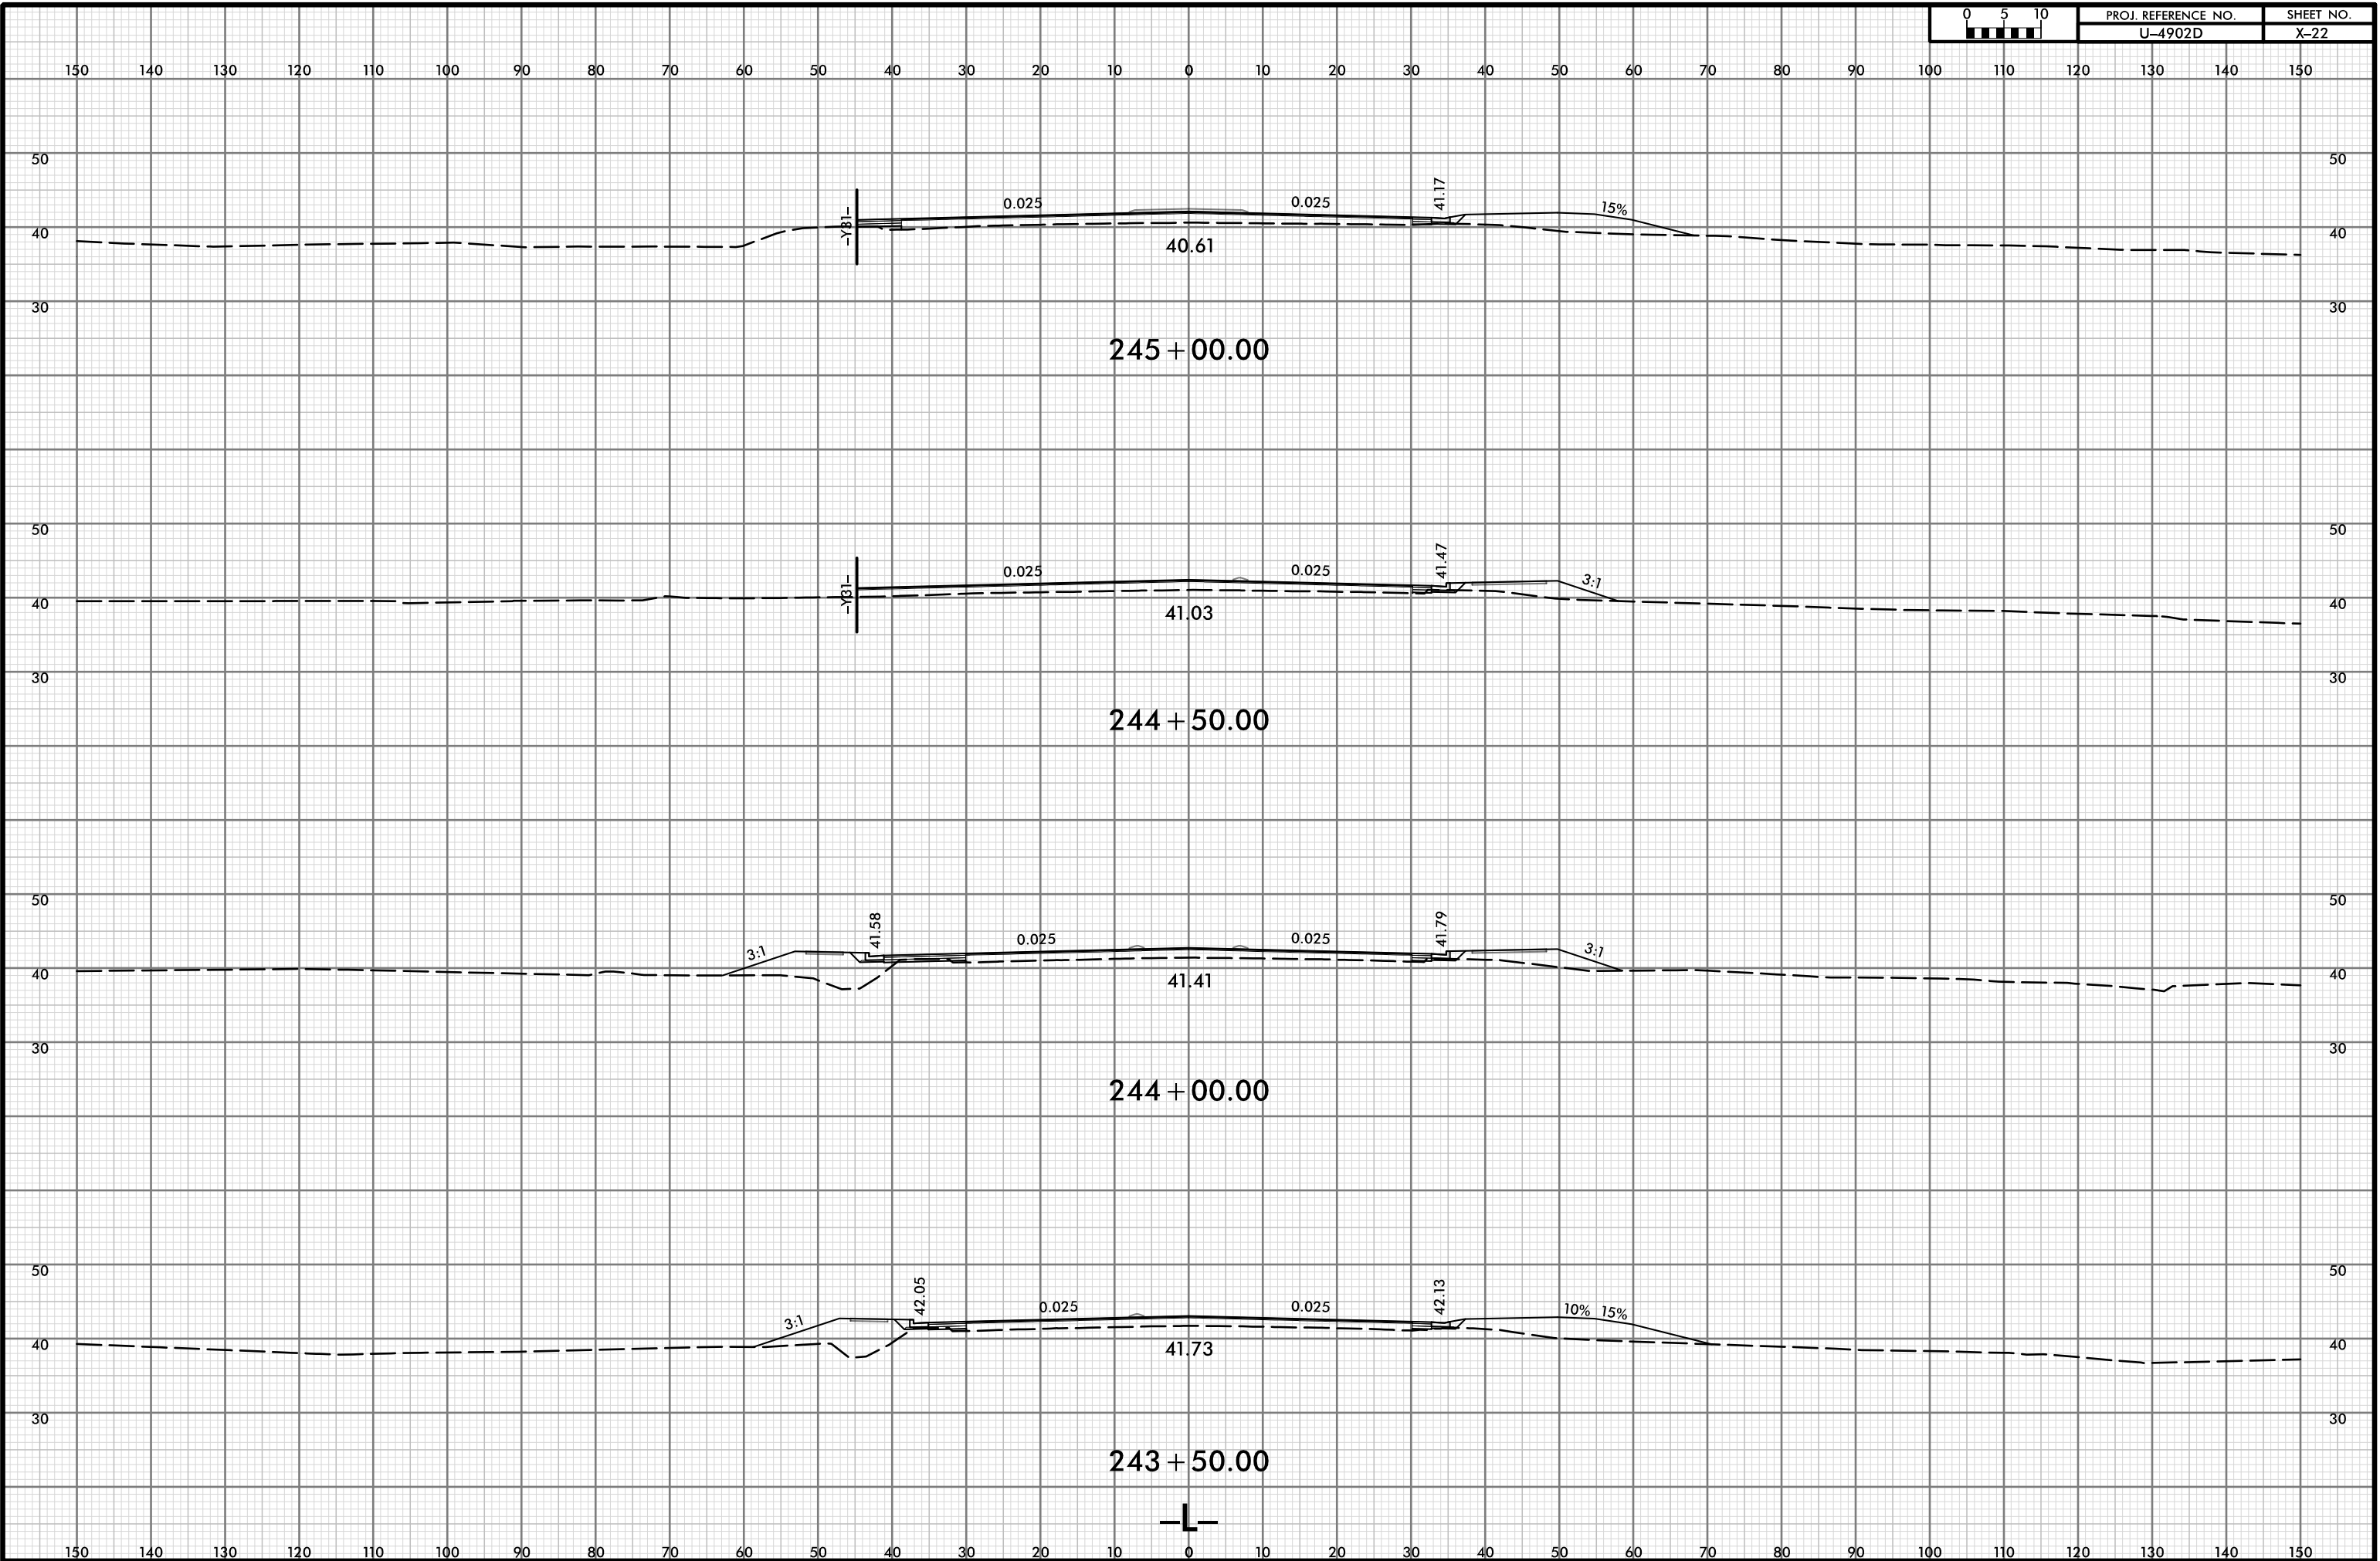




150 140 130 120 110 100 90 80 70 60 50 40 30 20 10 0 10 20 30 40 50 60 70 80 90 100 110 120 130 140 150

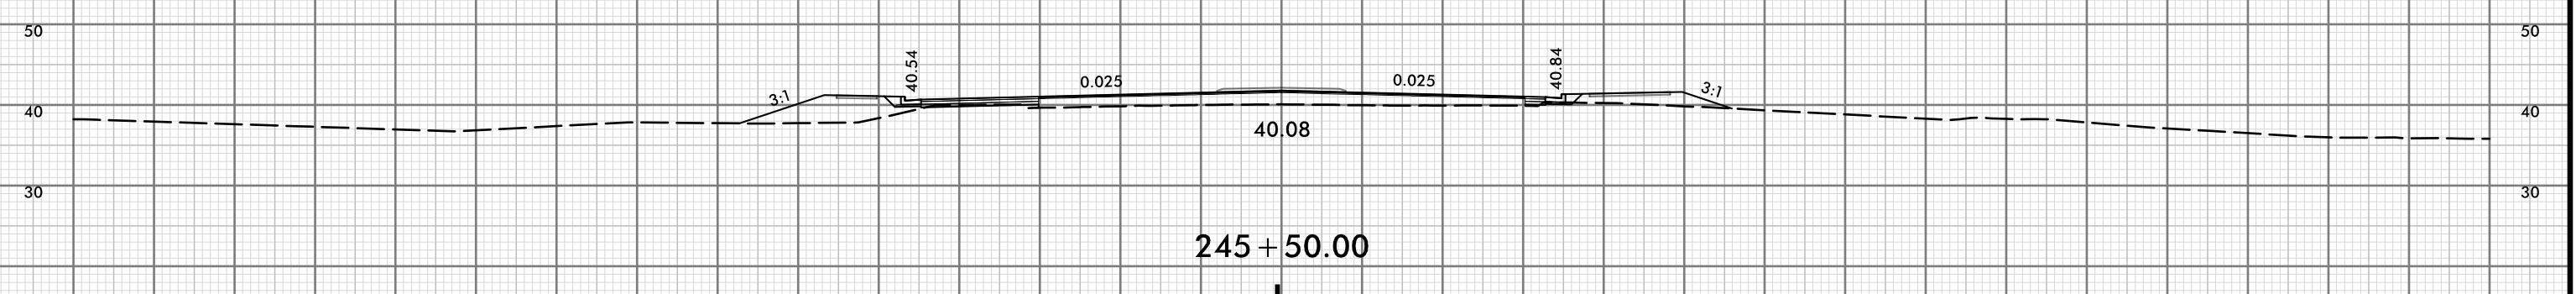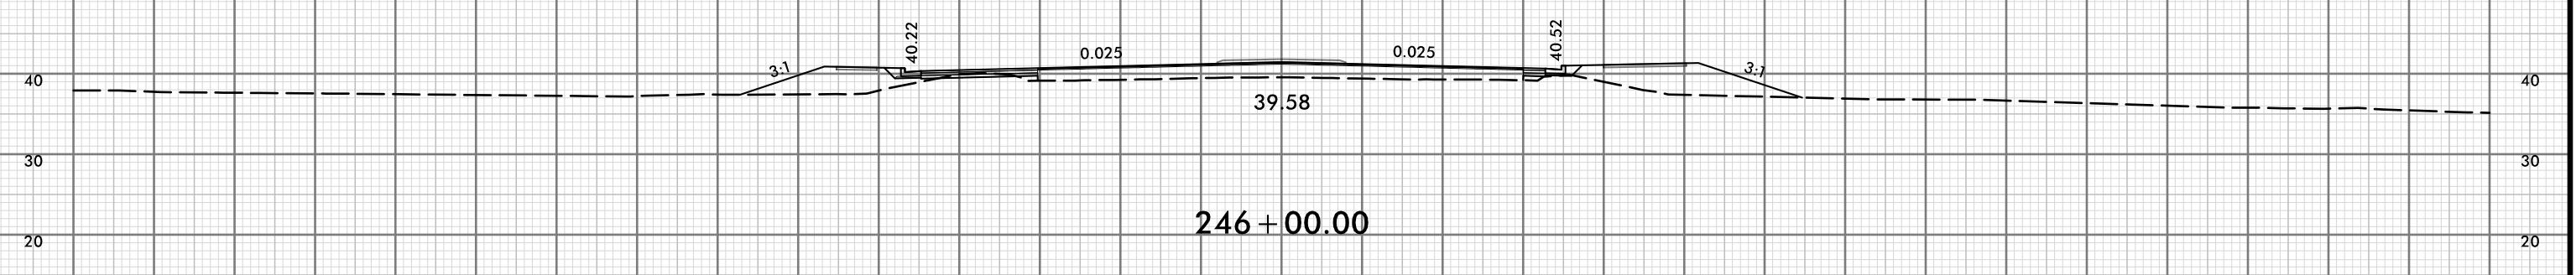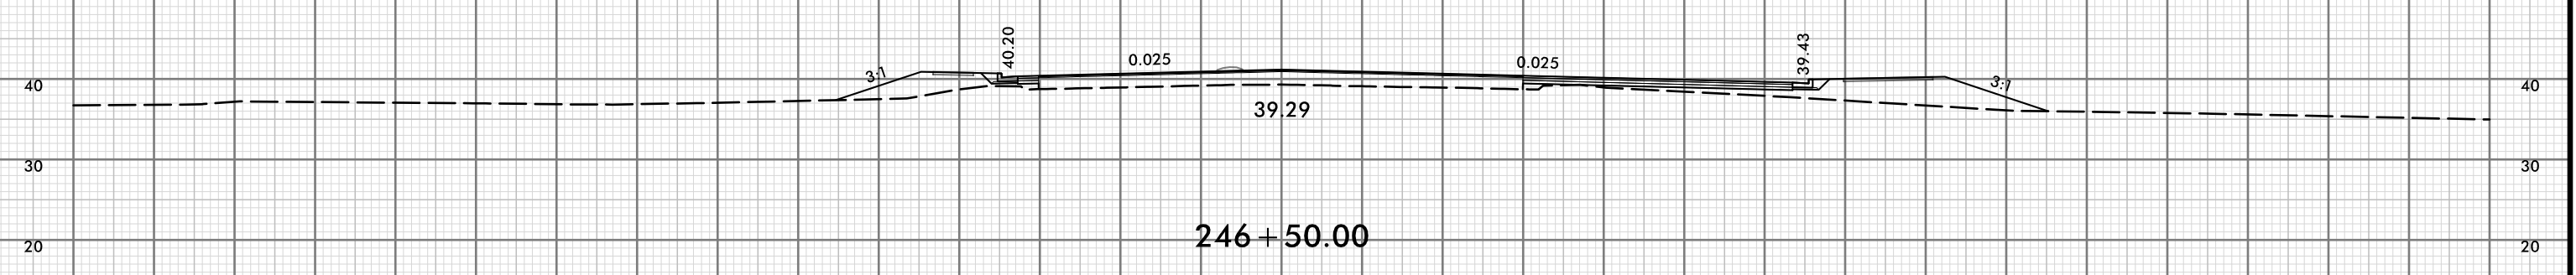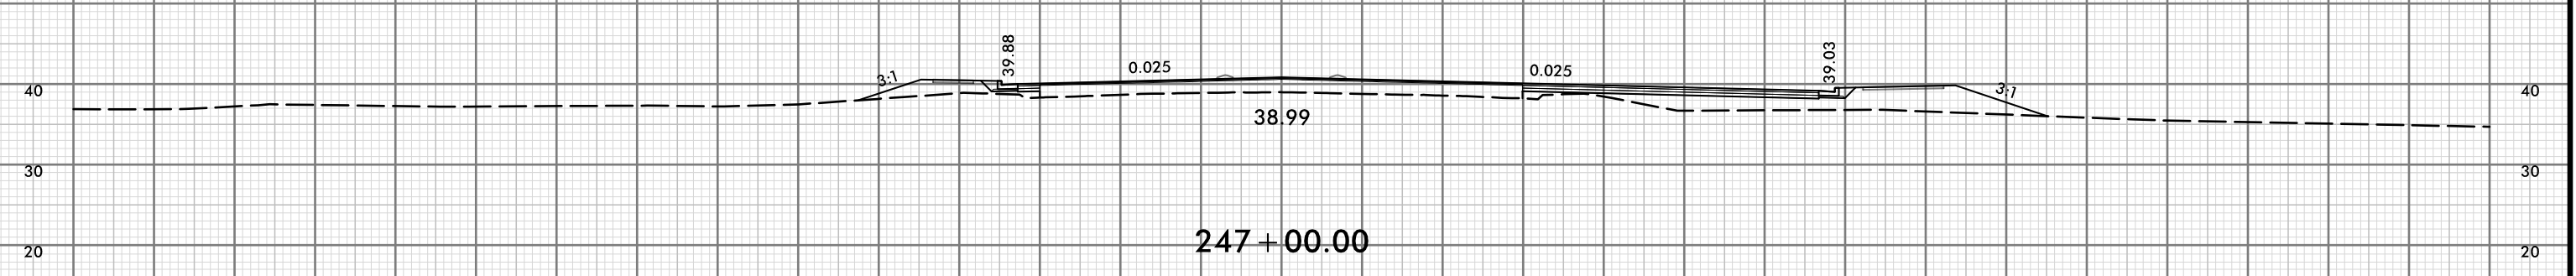


150 140 130 120 110 100 90 80 70 60 50 40 30 20 10 0 10 20 30 40 50 60 70 80 90 100 110 120 130 140 150

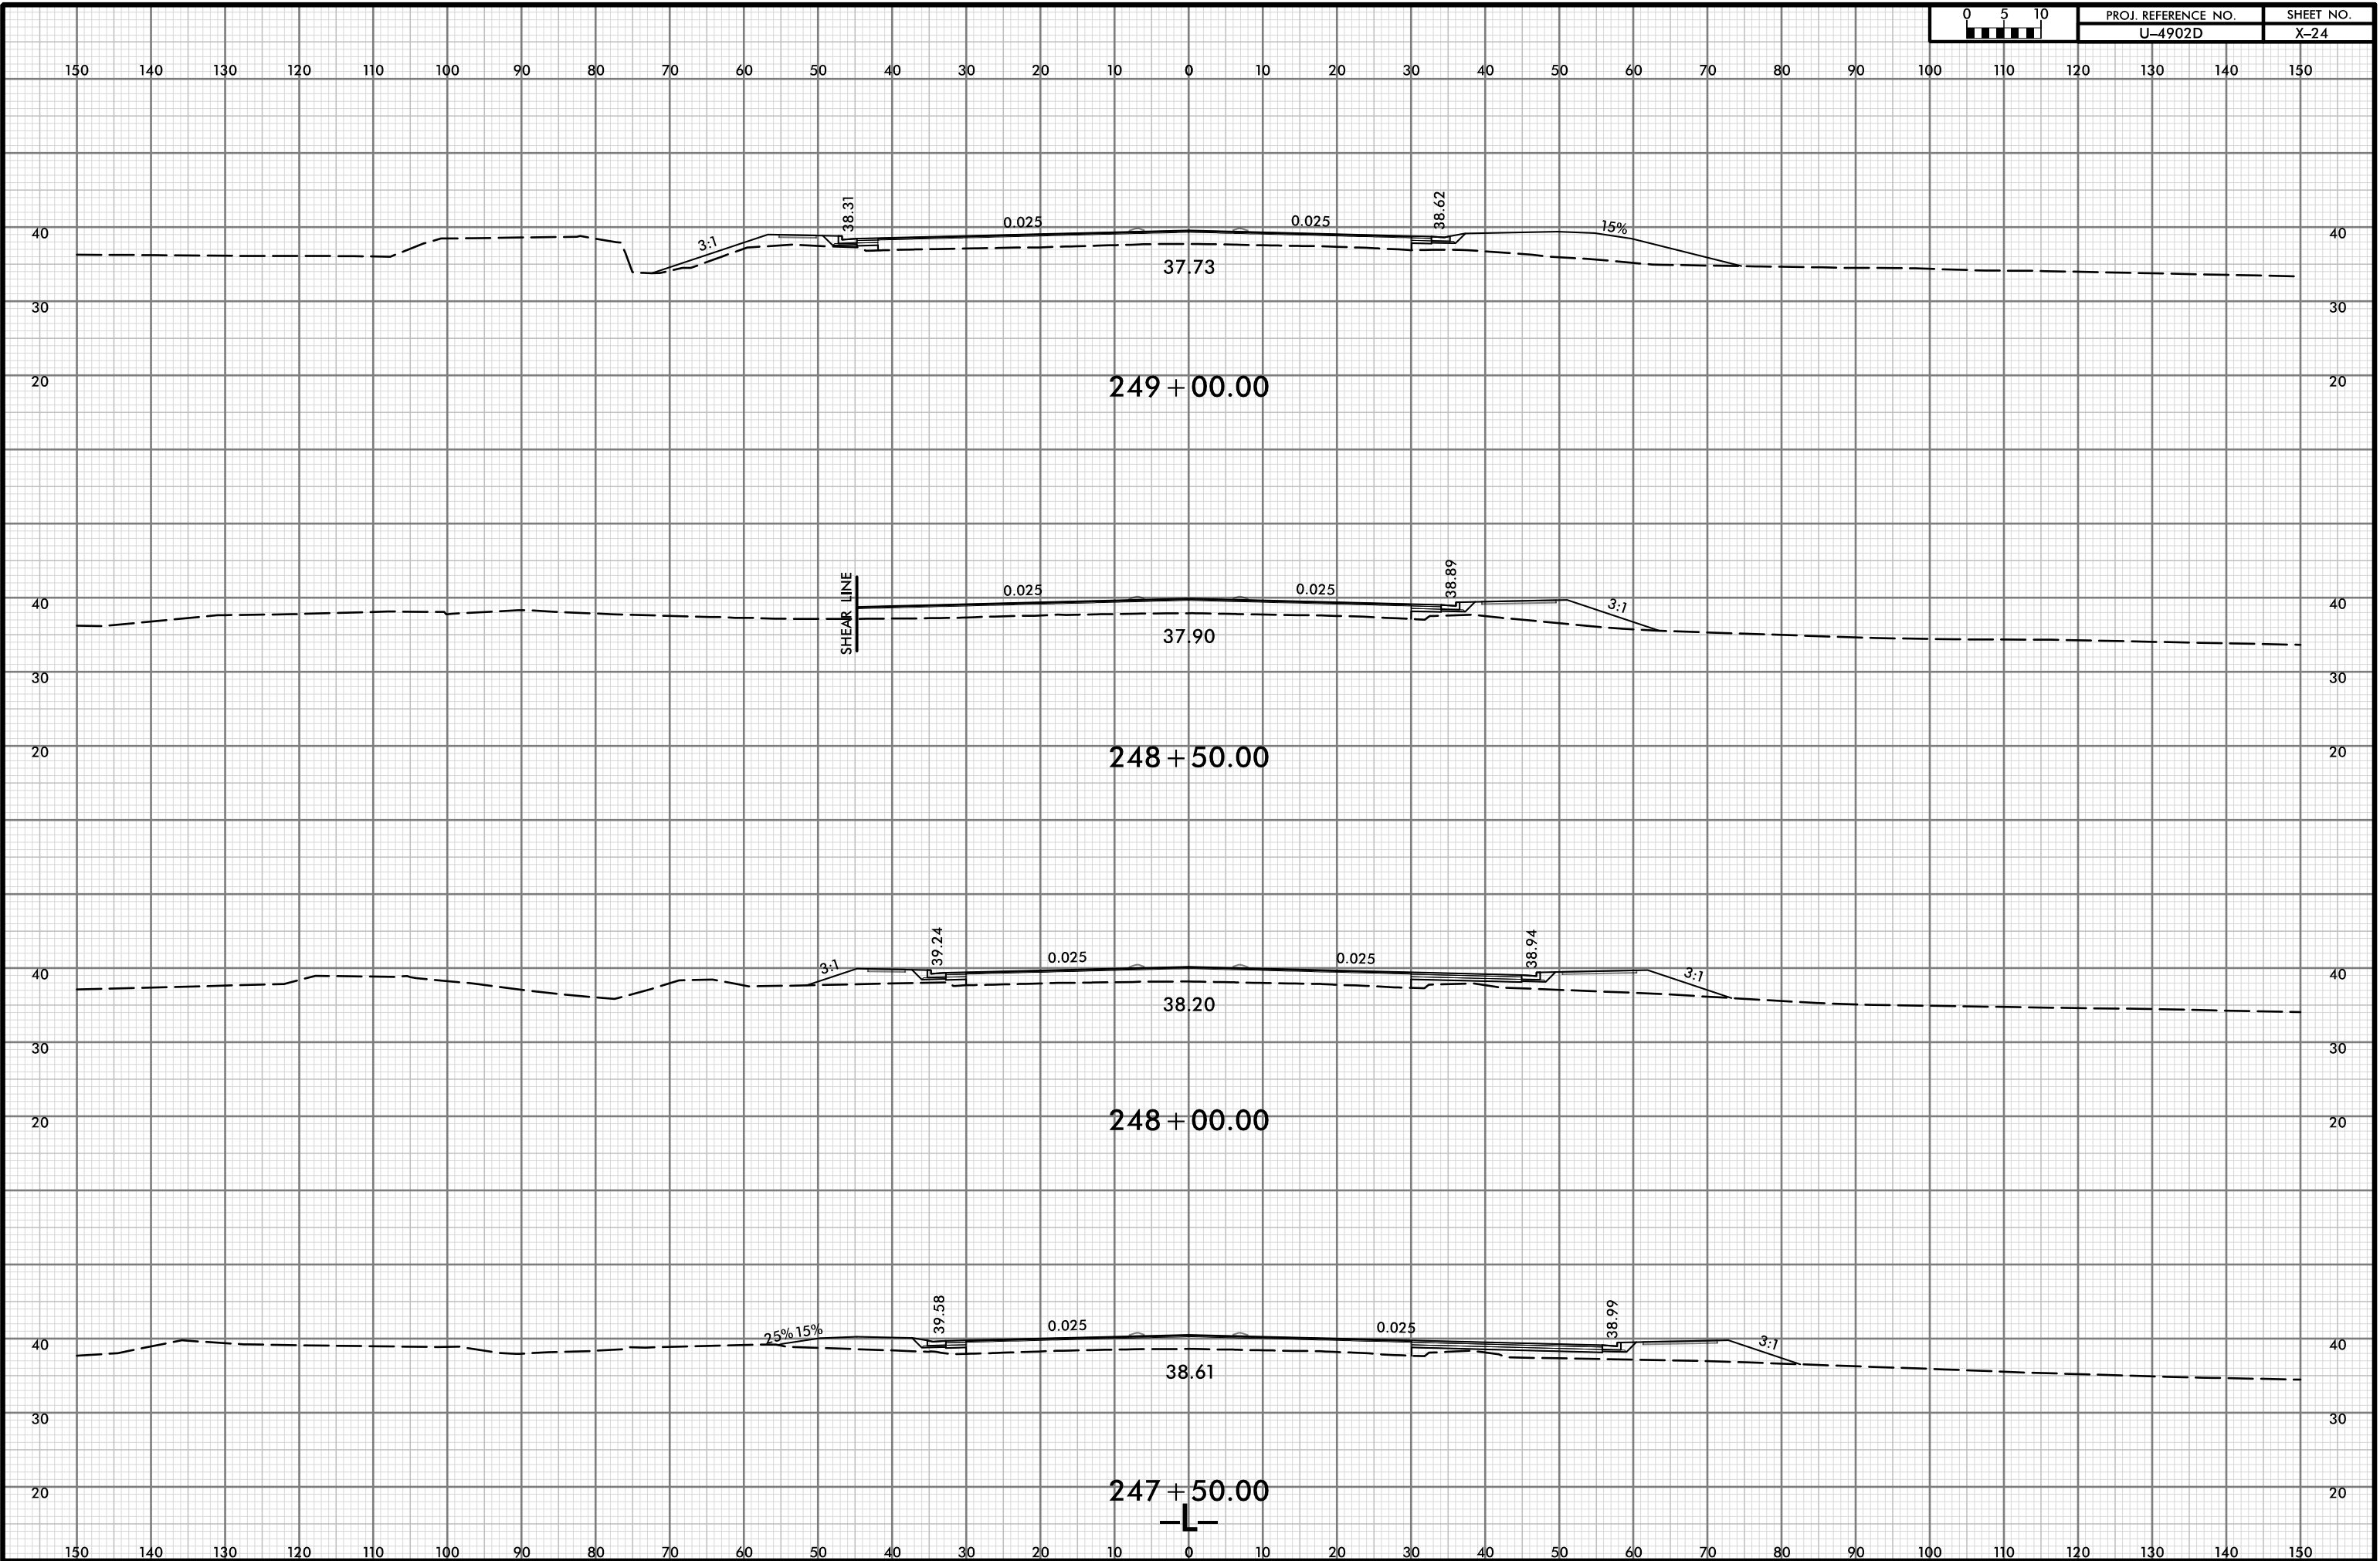





150 140 130 120 110 100 90 80 70 60 50 40 30 20 10 0 10 20 30 40 50 60 70 80 90 100 110 120 130 140 150

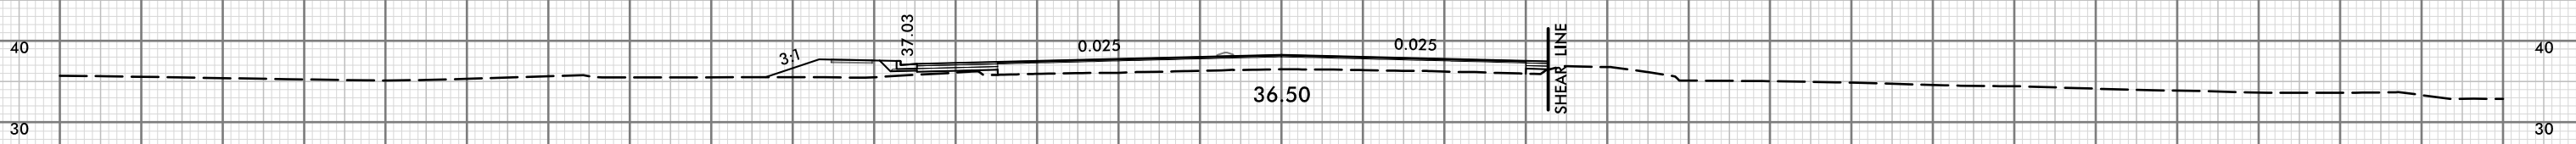


251 + 00.00

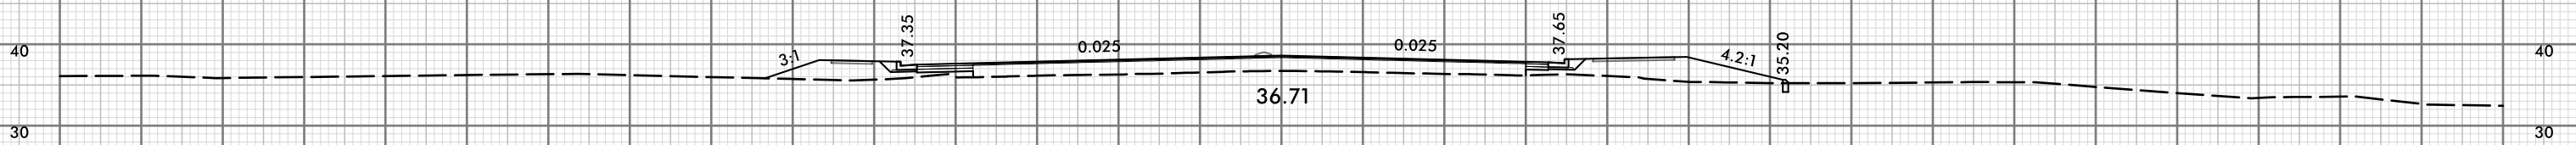

250 + 50.00

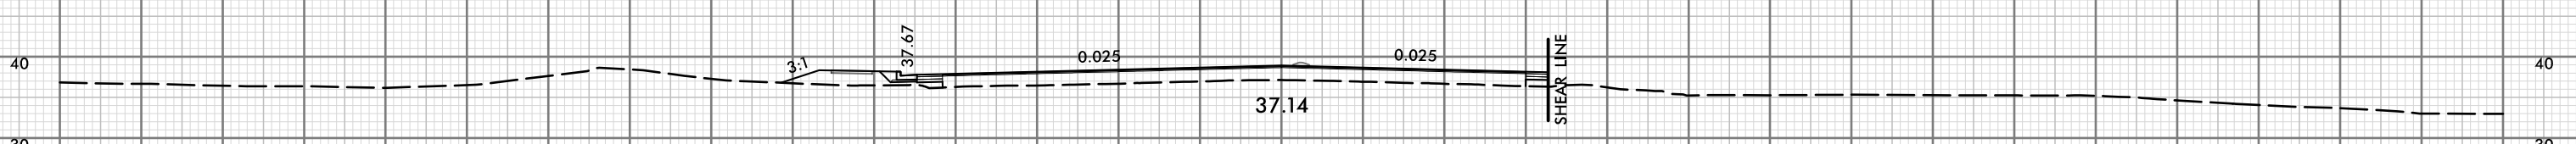

250 + 00.00




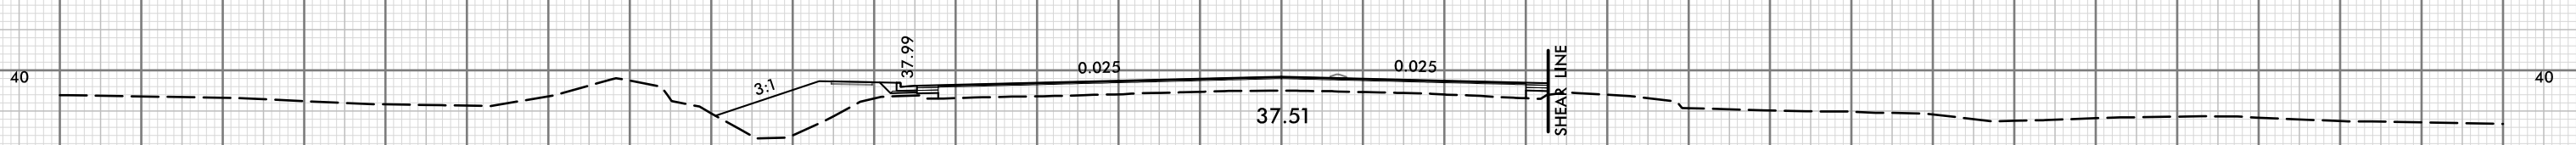


249 + 50.00

150 140 130 120 110 100 90 80 70 60 50 40 30 20 10 0 10 20 30 40 50 60 70 80 90 100 110 120 130 140 150







150 140 130 120 110 100 90 80 70 60 50 40 30 20 10 0 10 20 30 40 50 60 70 80 90 100 110 120 130 140 150

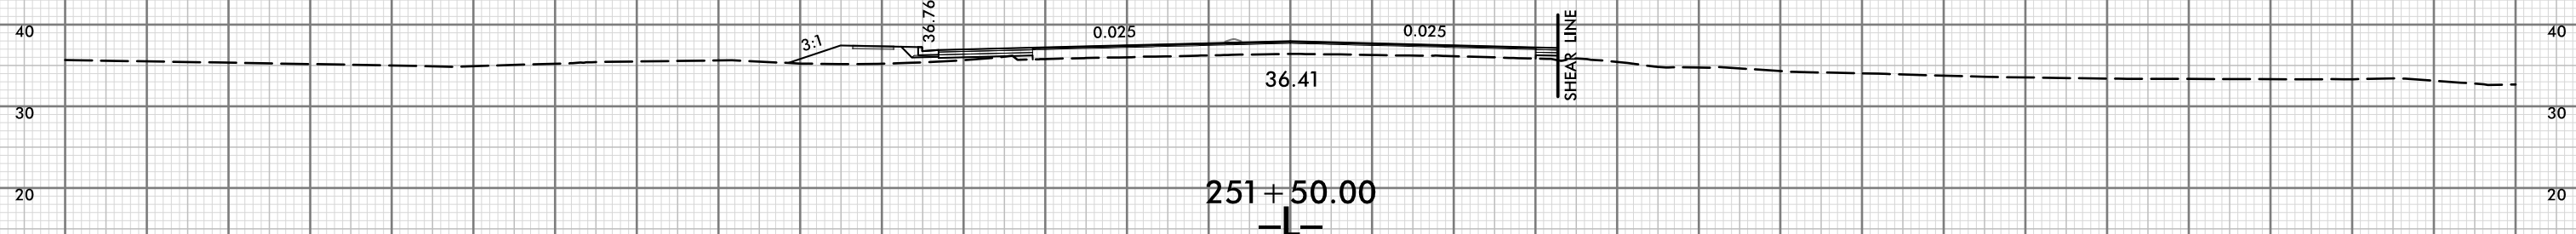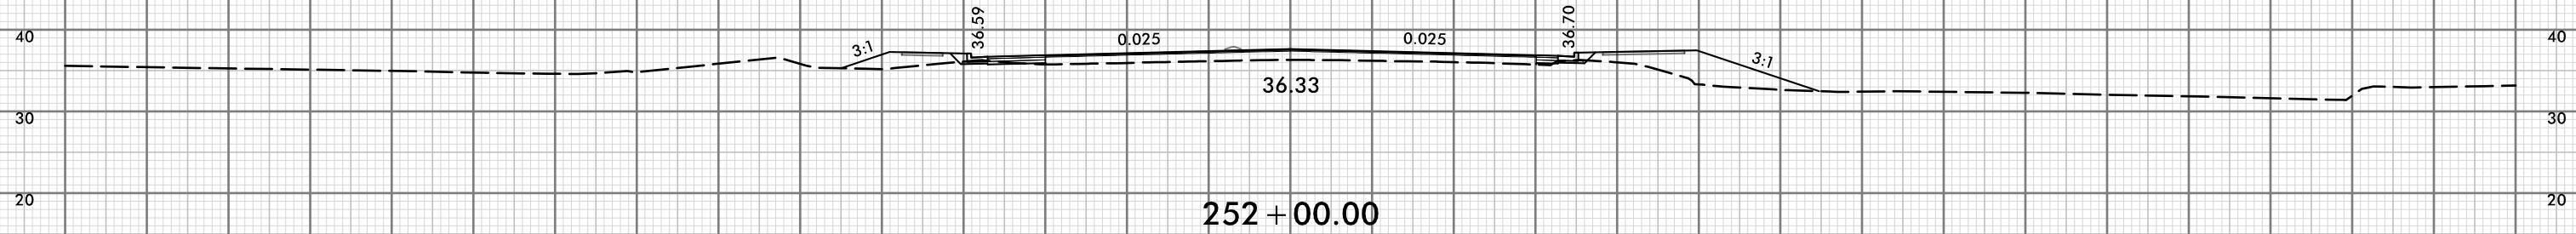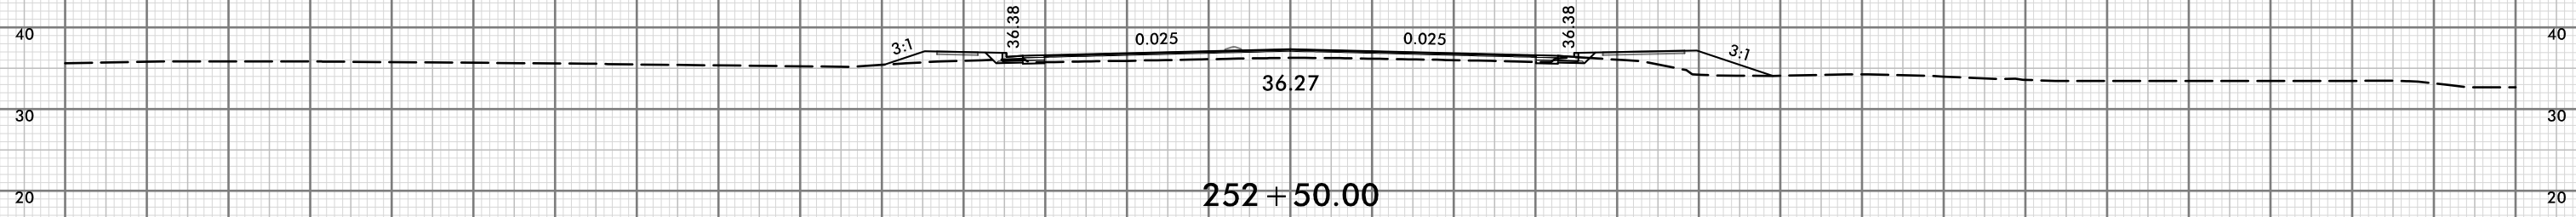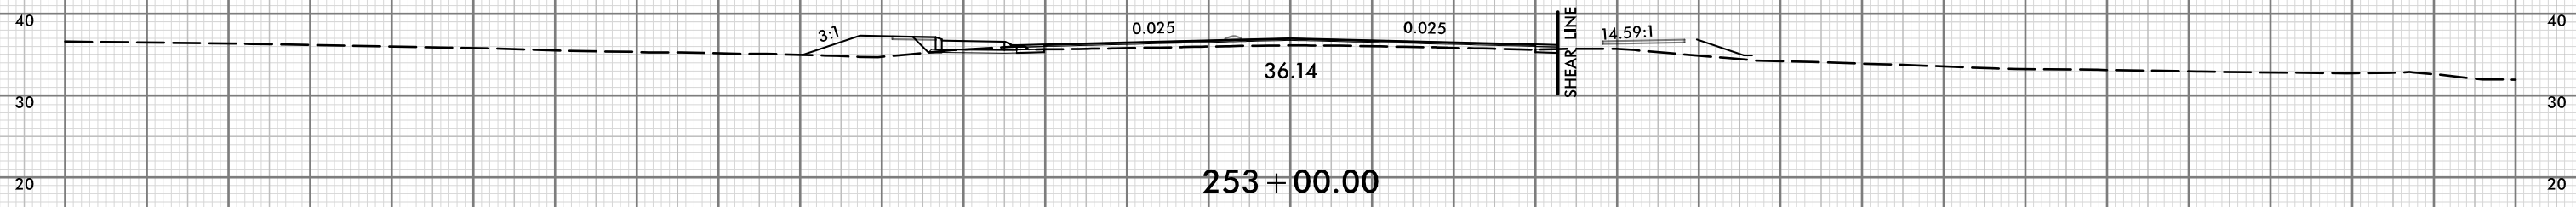





150 140 130 120 110 100 90 80 70 60 50 40 30 20 10 0 10 20 30 40 50 60 70 80 90 100 110 120 130 140 150


150 140 130 120 110 100 90 80 70 60 50 40 30 20 10 0 10 20 30 40 50 60 70 80 90 100 110 120 130 140 150

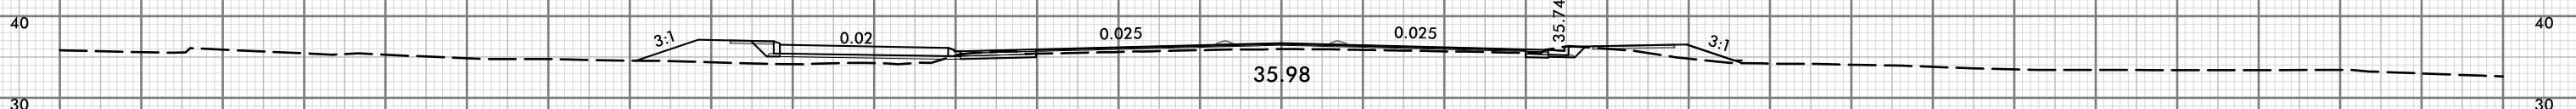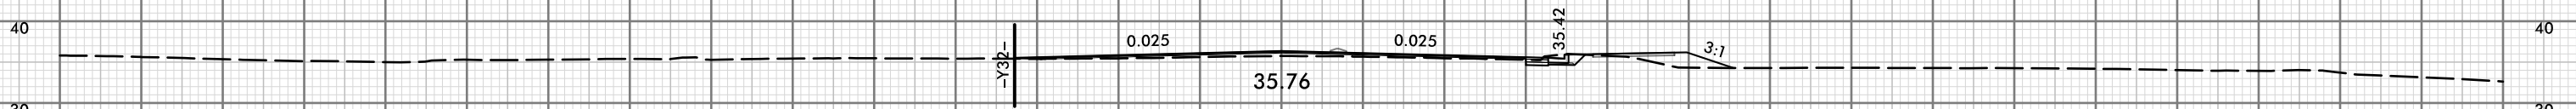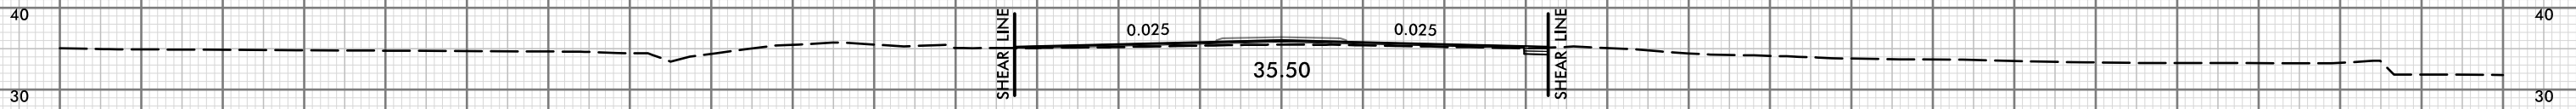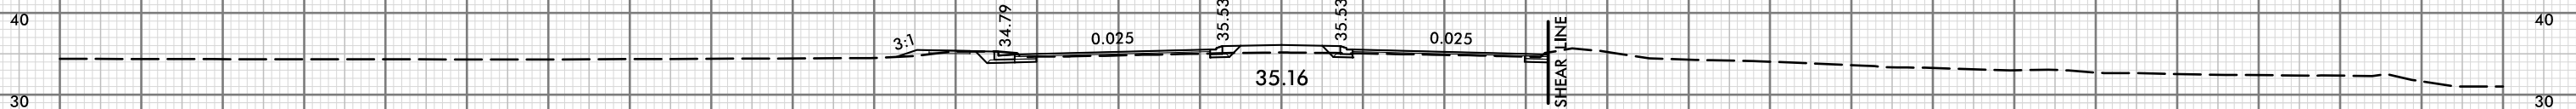





150 140 130 120 110 100 90 80 70 60 50 40 30 20 10 0 10 20 30 40 50 60 70 80 90 100 110 120 130 140 150

150 140 130 120 110 100 90 80 70 60 50 40 30 20 10 0 10 20 30 40 50 60 70 80 90 100 110 120 130 140 150

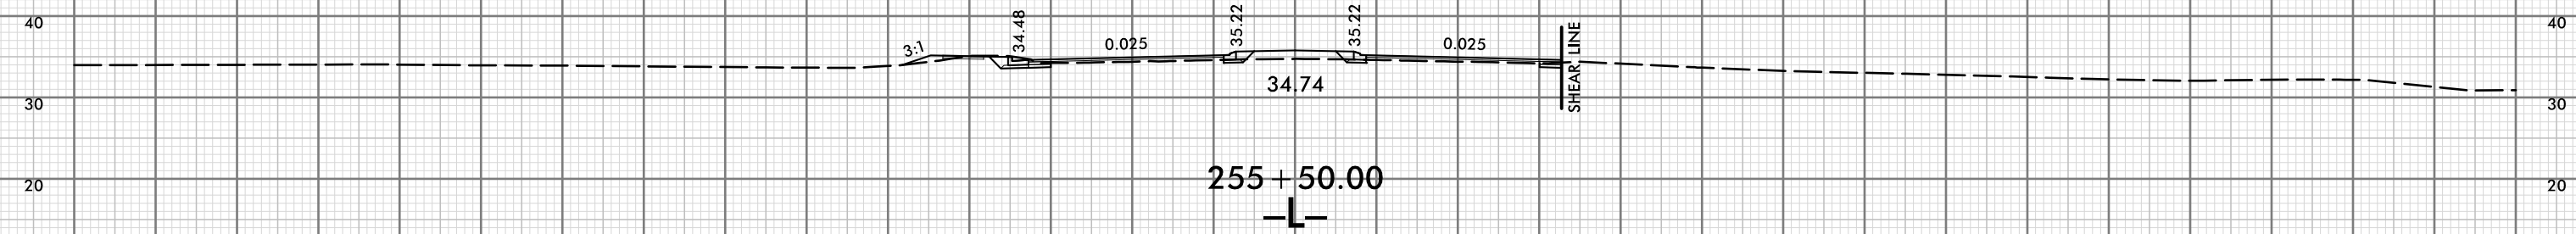
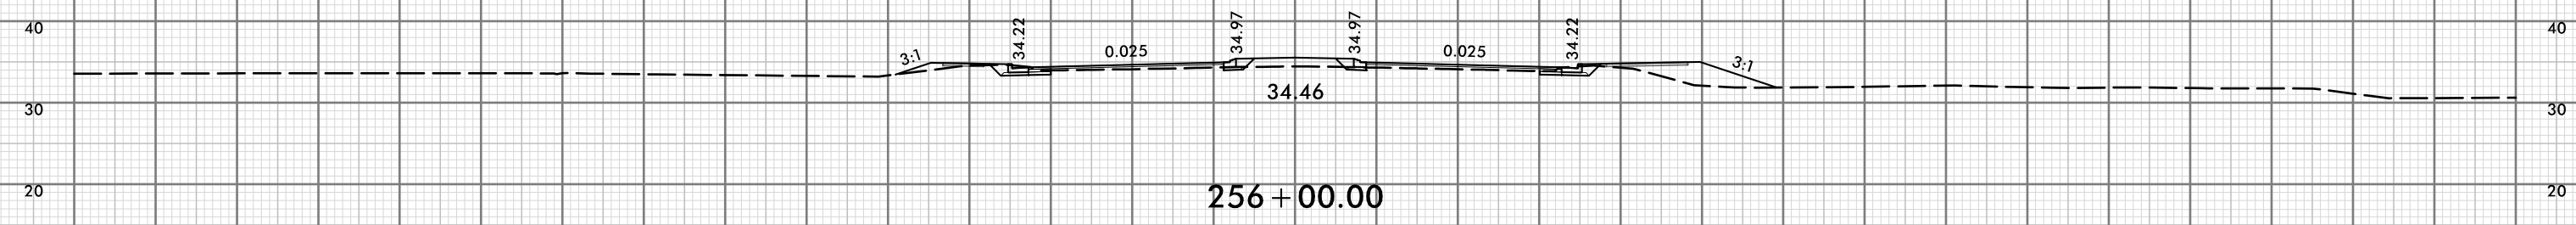
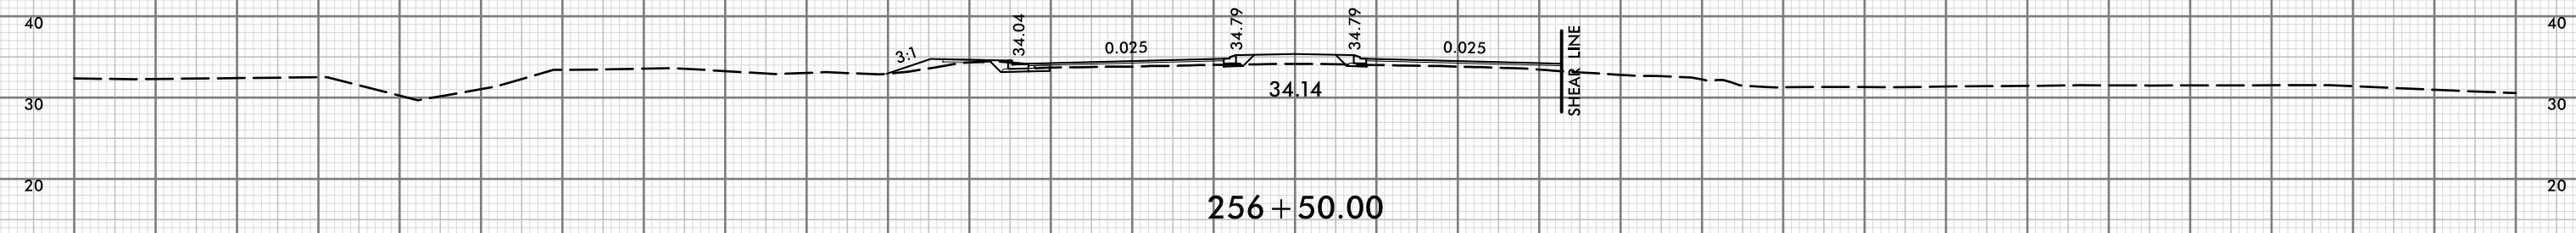
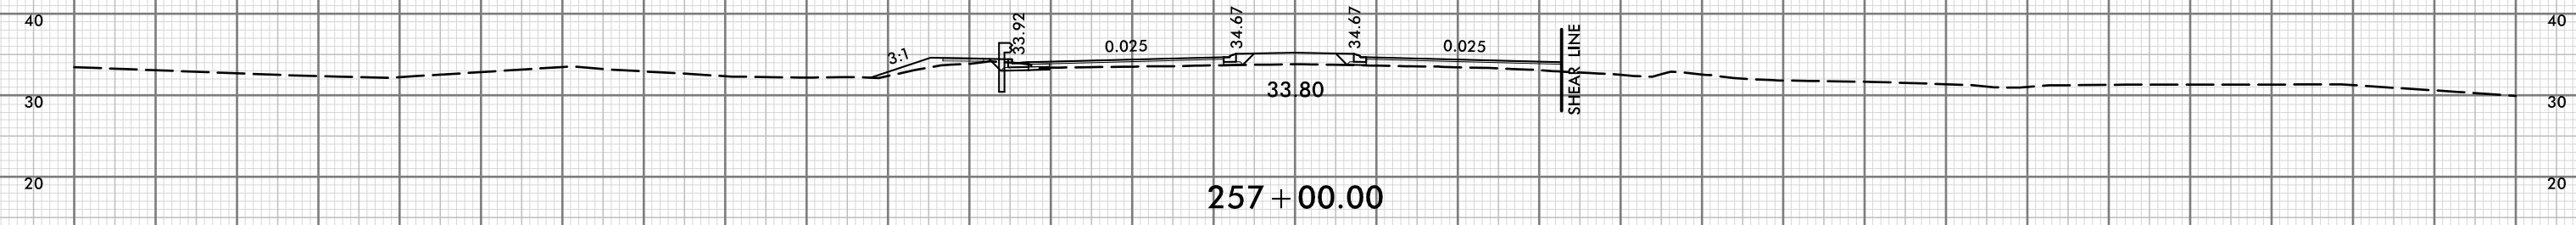


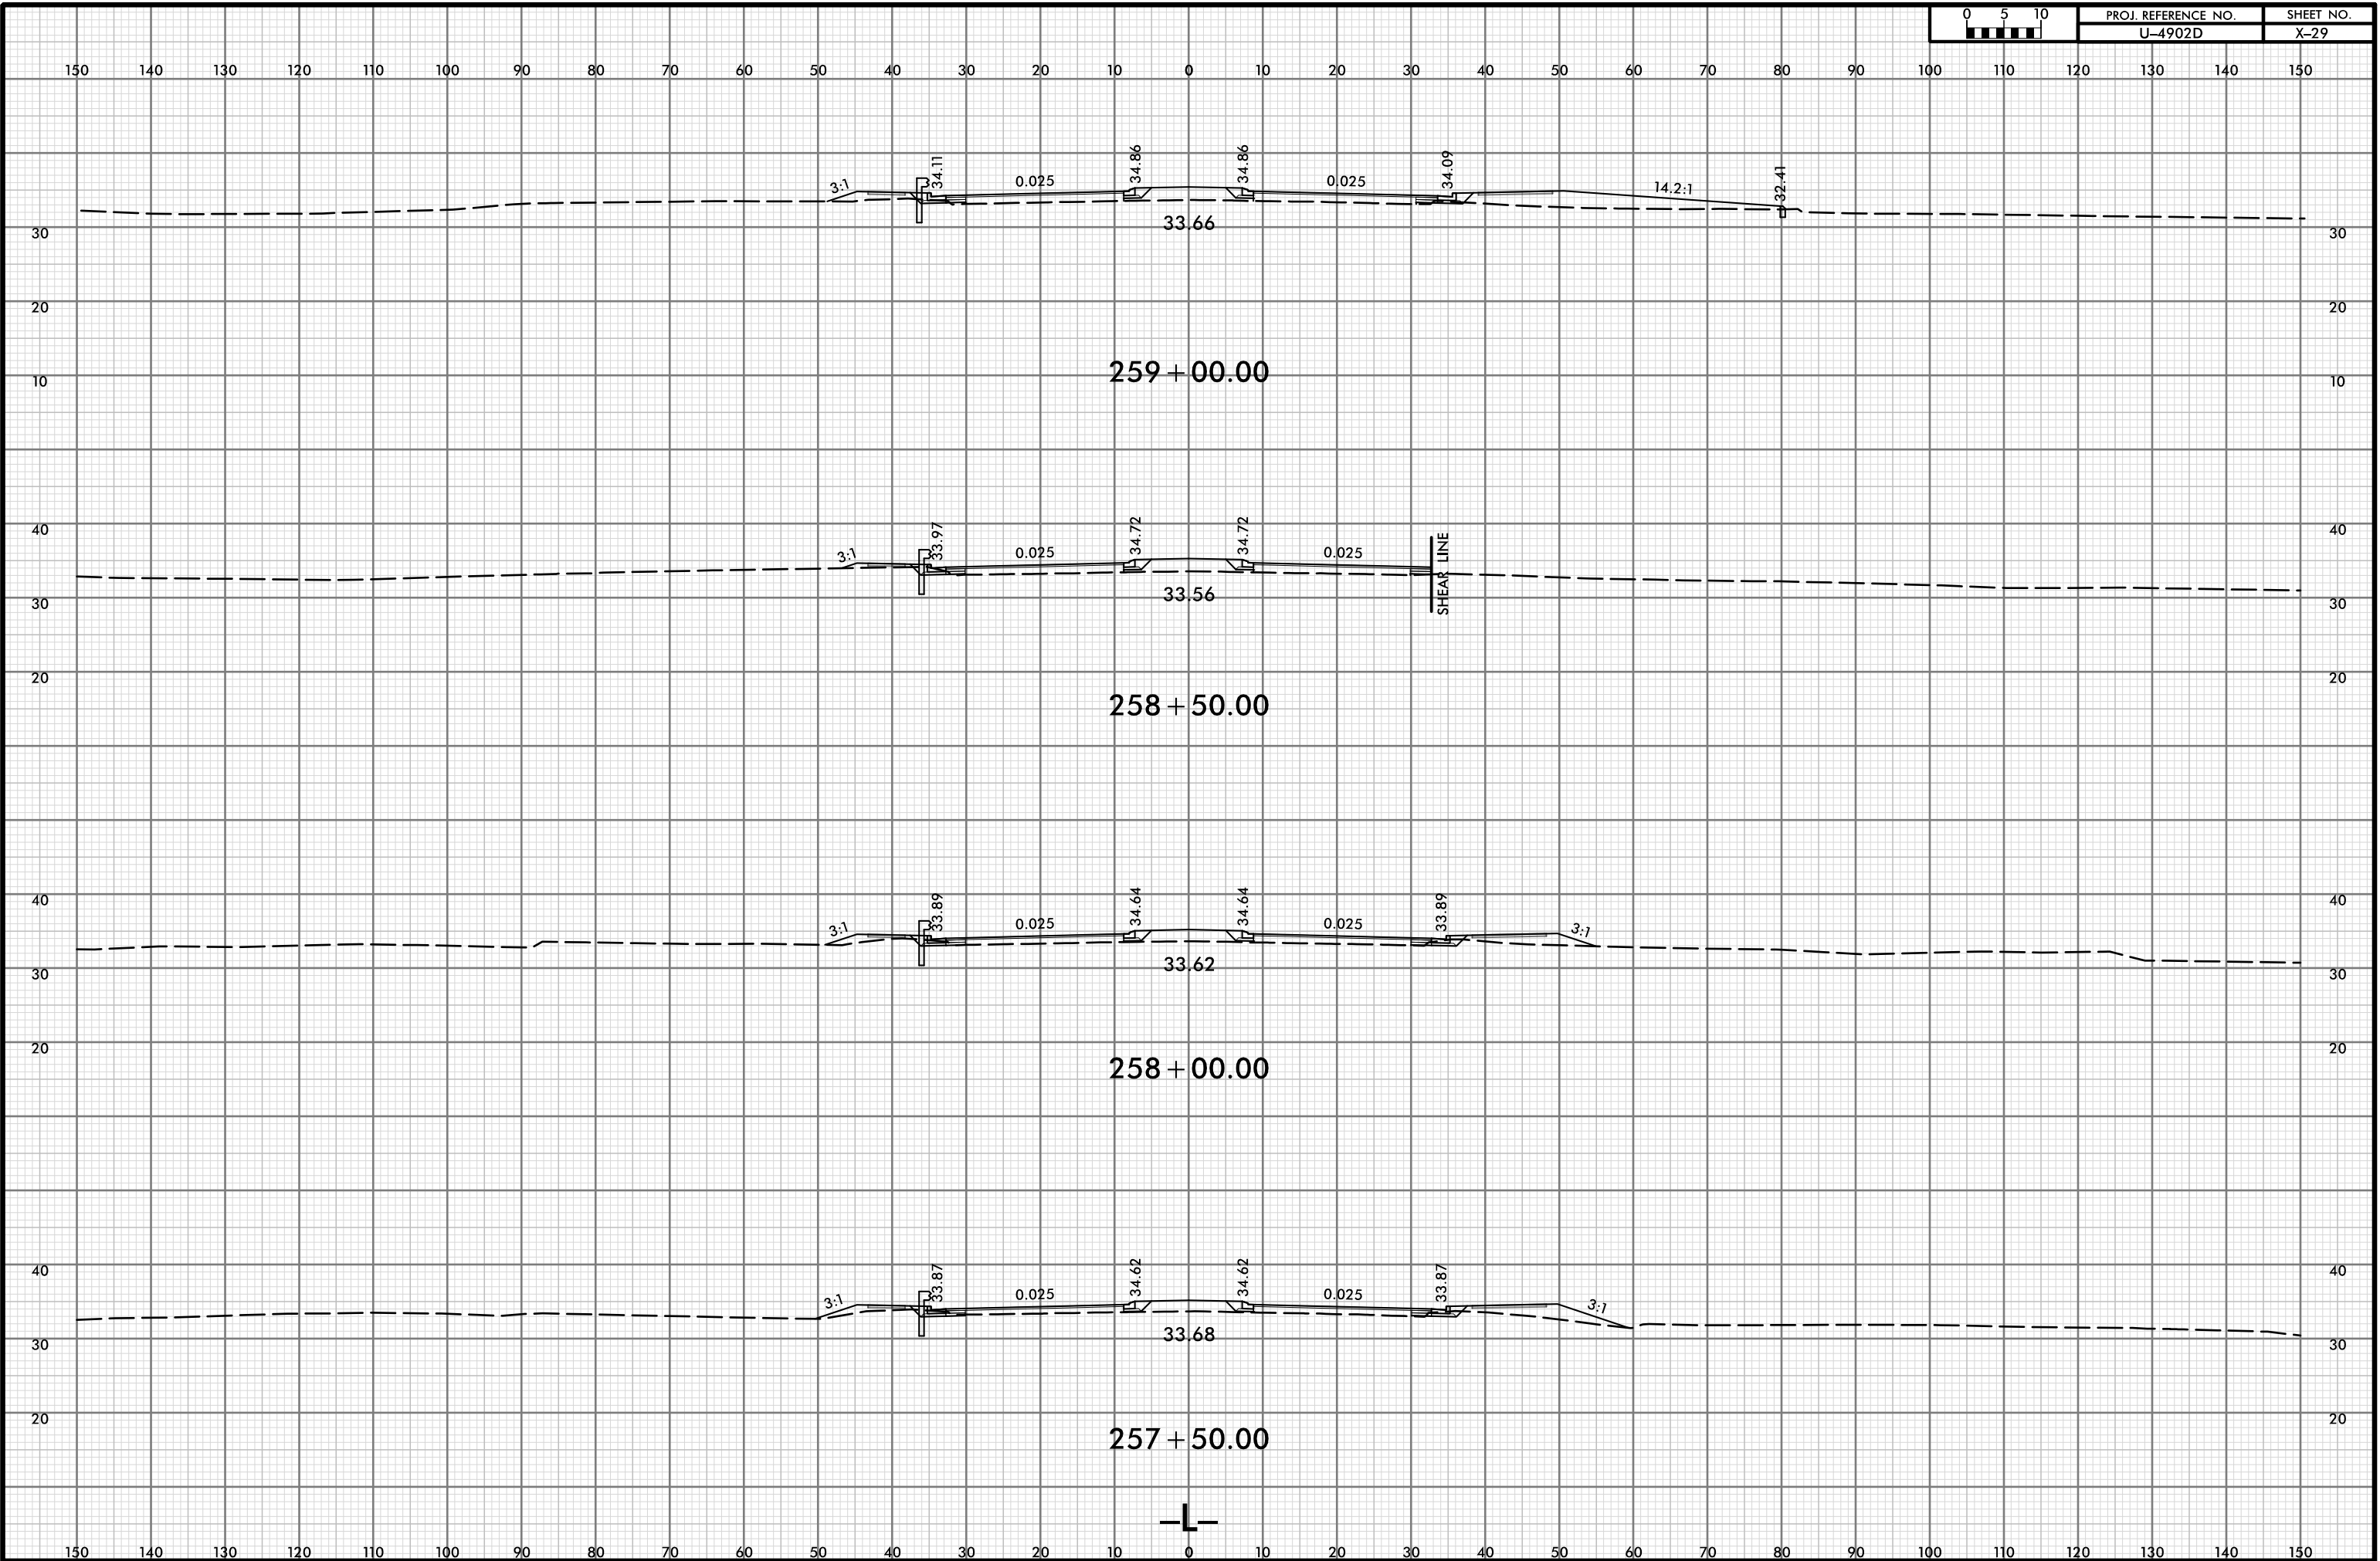

150 140 130 120 110 100 90 80 70 60 50 40 30 20 10 0 10 20 30 40 50 60 70 80 90 100 110 120 130 140 150

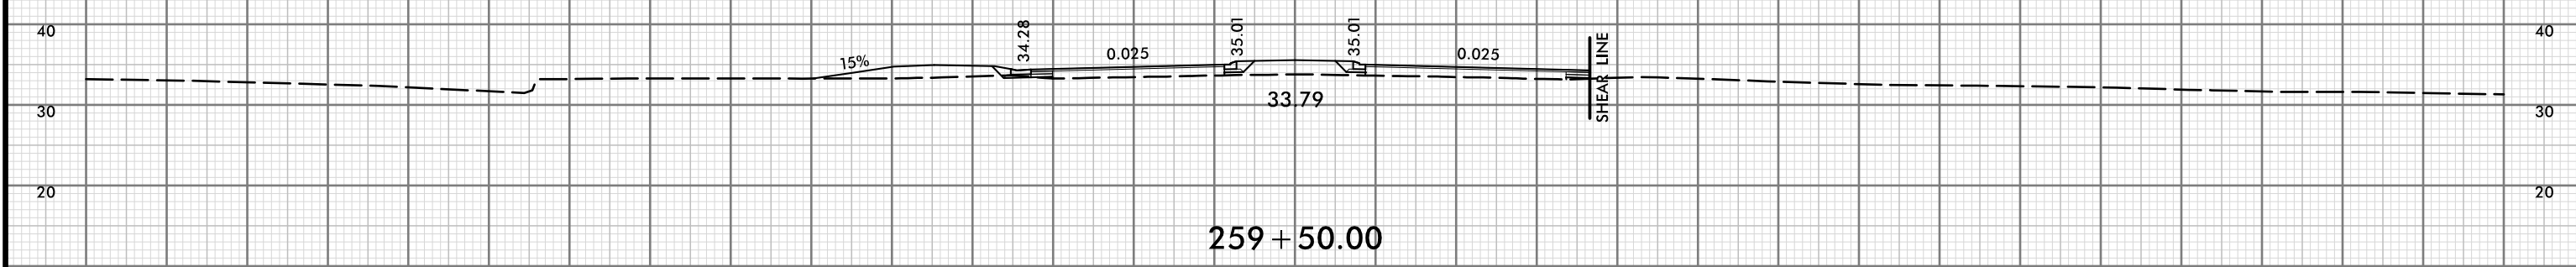
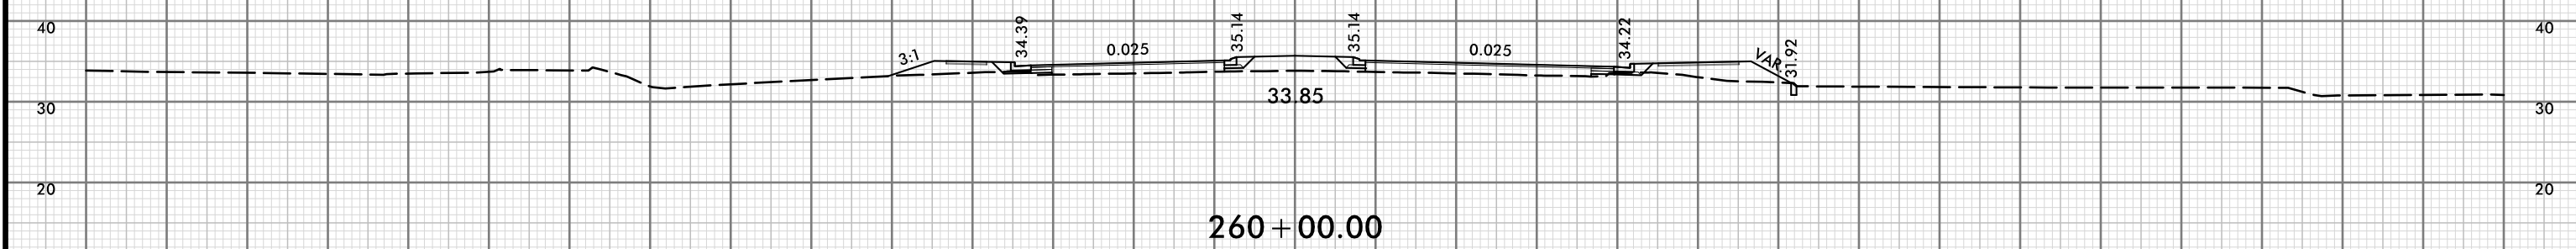
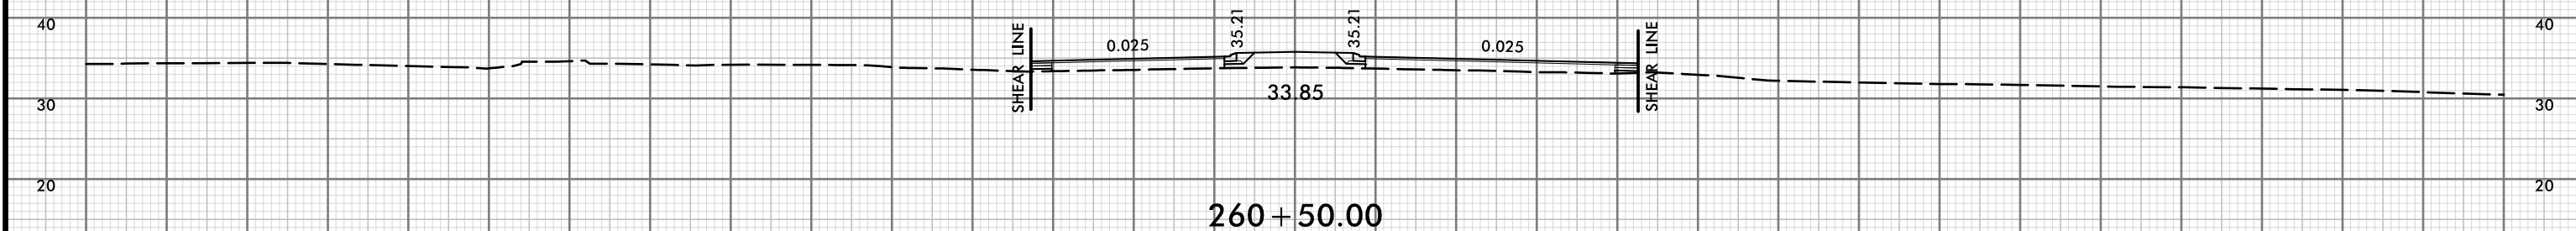
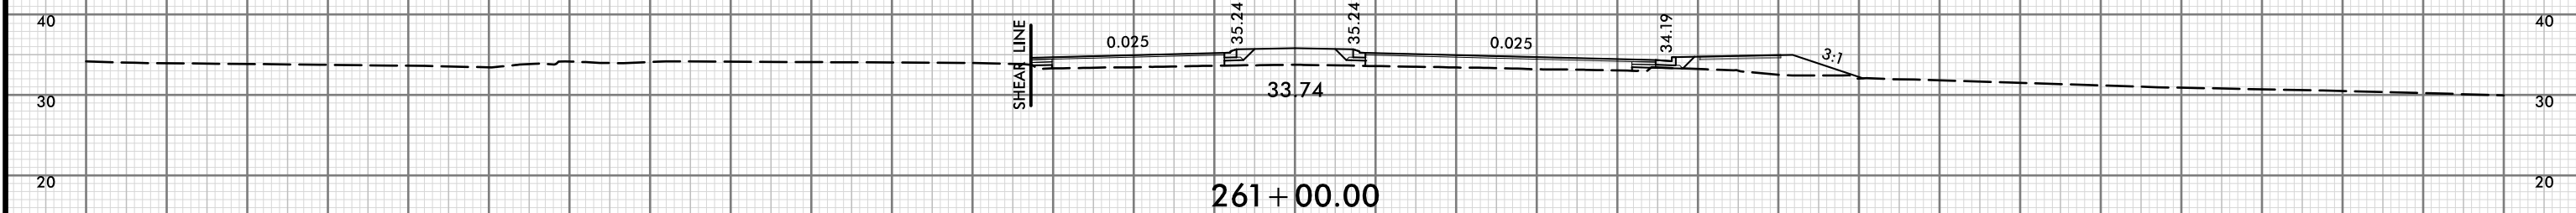


150 140 130 120 110 100 90 80 70 60 50 40 30 20 10 0 10 20 30 40 50 60 70 80 90 100 110 120 130 140 150

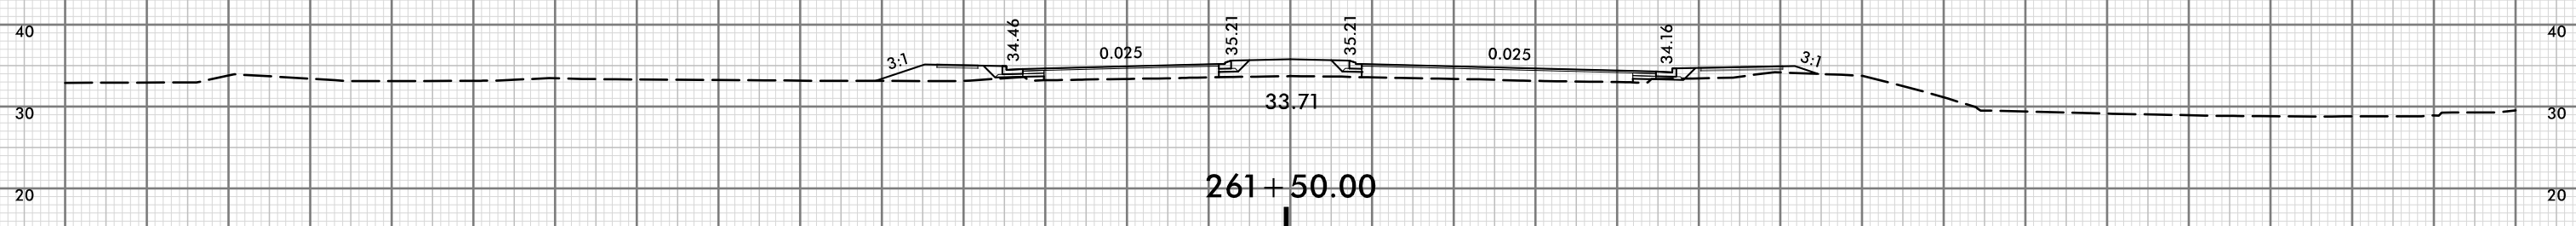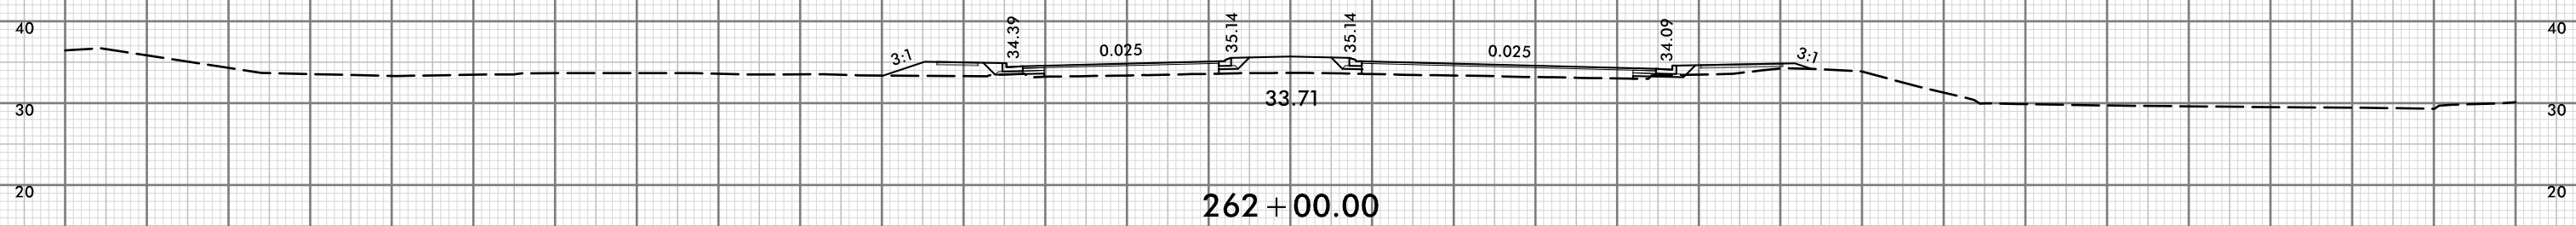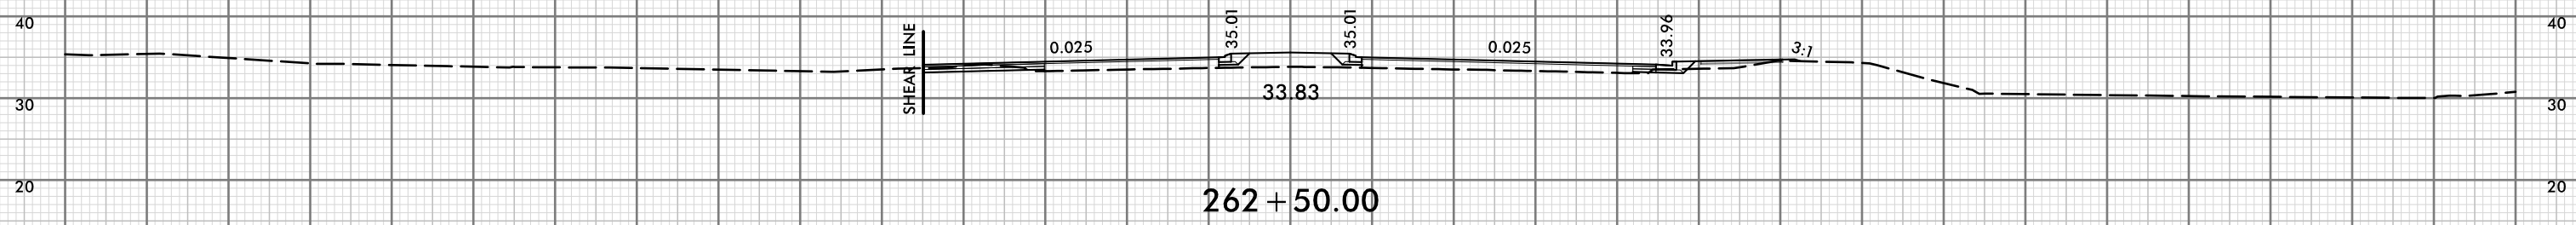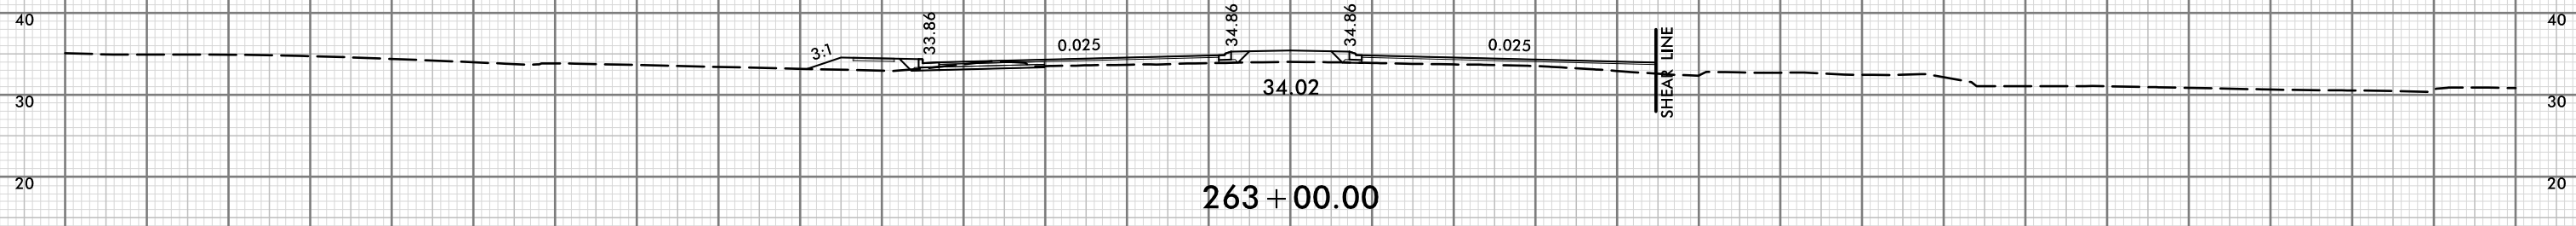



150 140 130 120 110 100 90 80 70 60 50 40 30 20 10 0 10 20 30 40 50 60 70 80 90 100 110 120 130 140 150


150 140 130 120 110 100 90 80 70 60 50 40 30 20 10 0 10 20 30 40 50 60 70 80 90 100 110 120 130 140 150

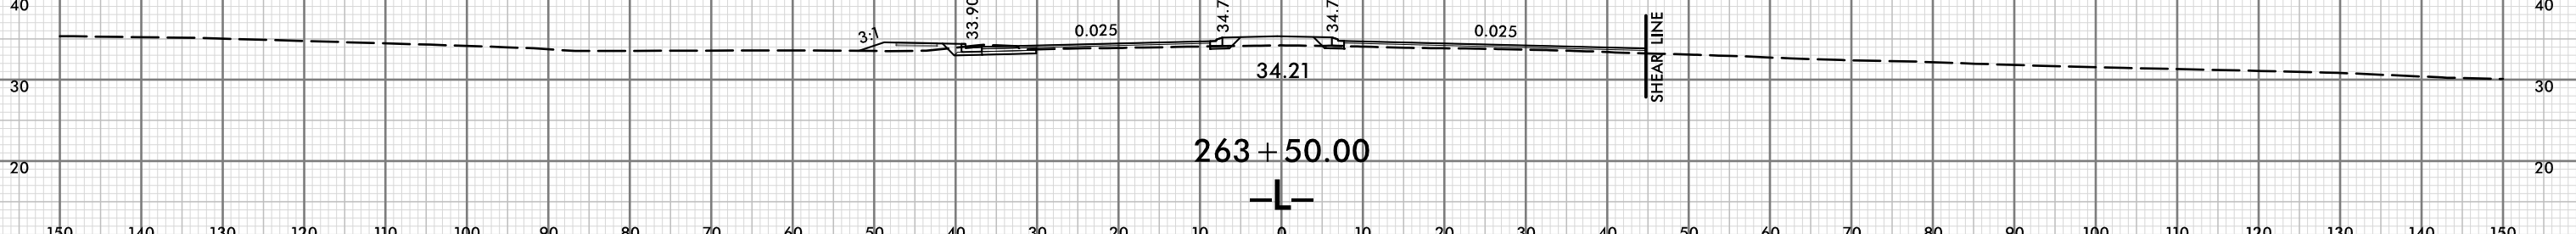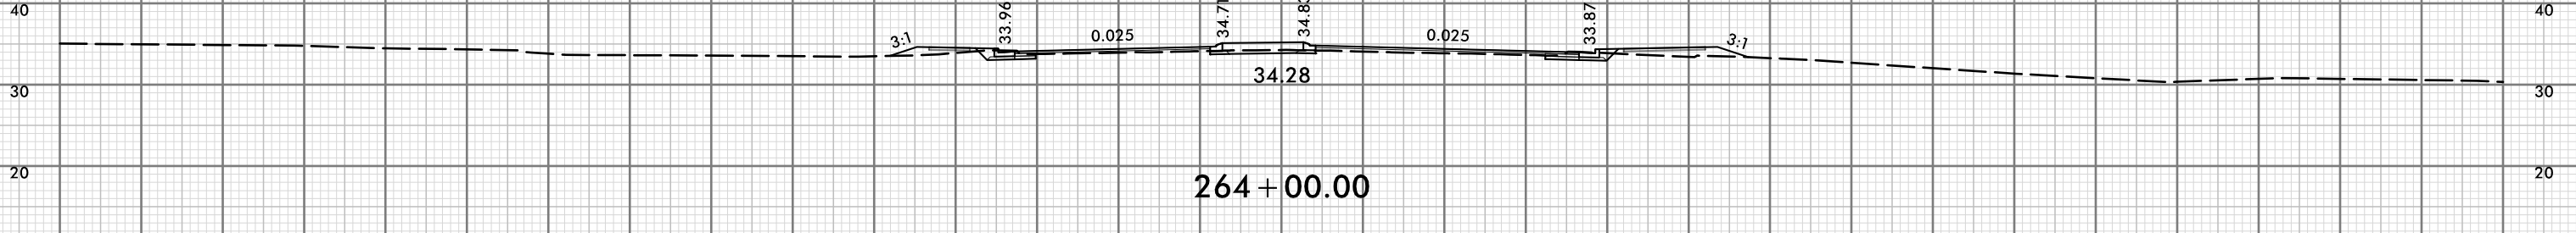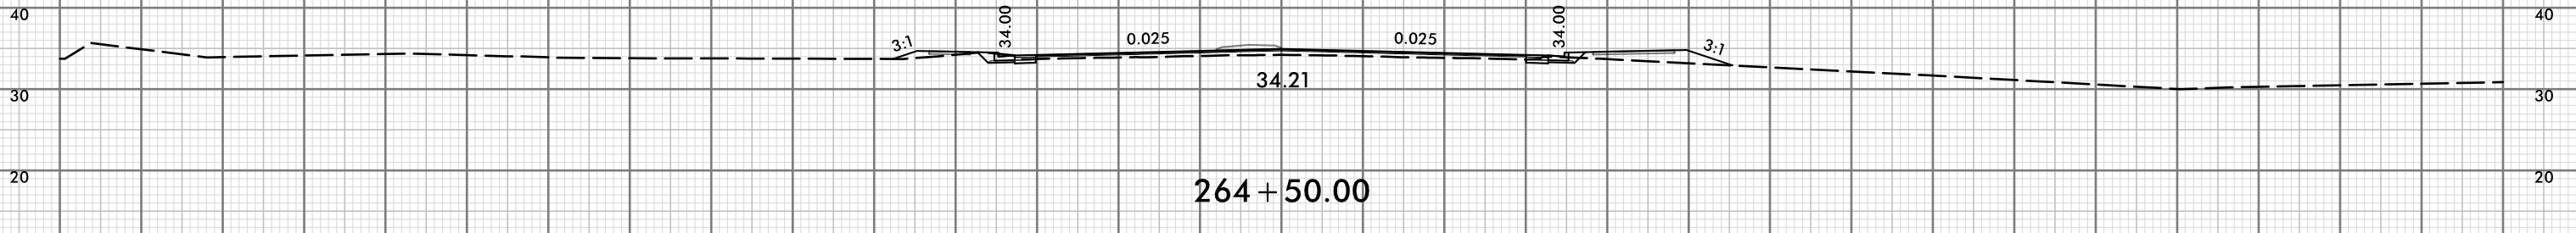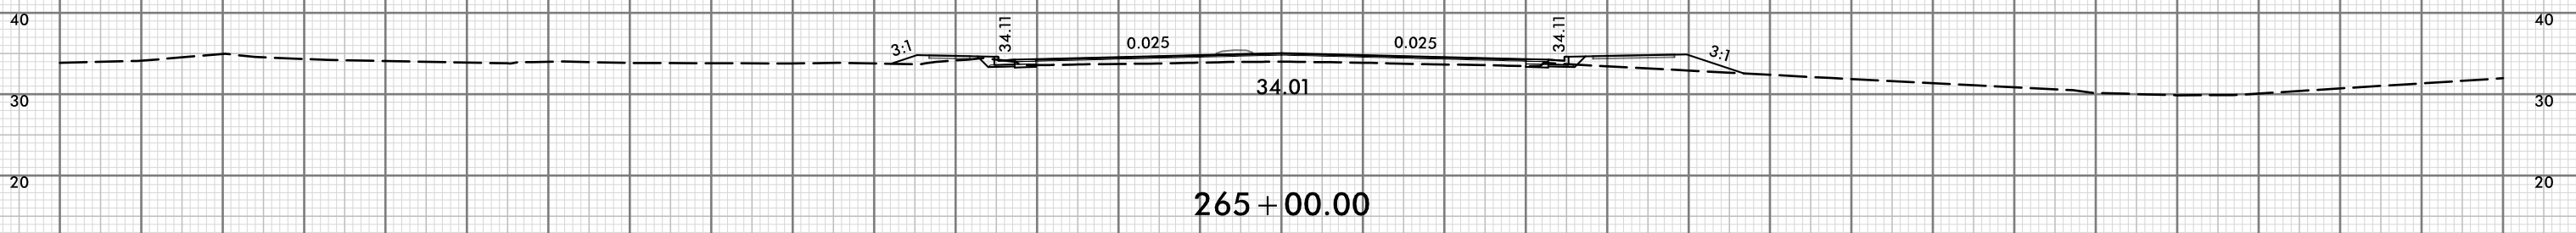



150 140 130 120 110 100 90 80 70 60 50 40 30 20 10 0 10 20 30 40 50 60 70 80 90 100 110 120 130 140 150

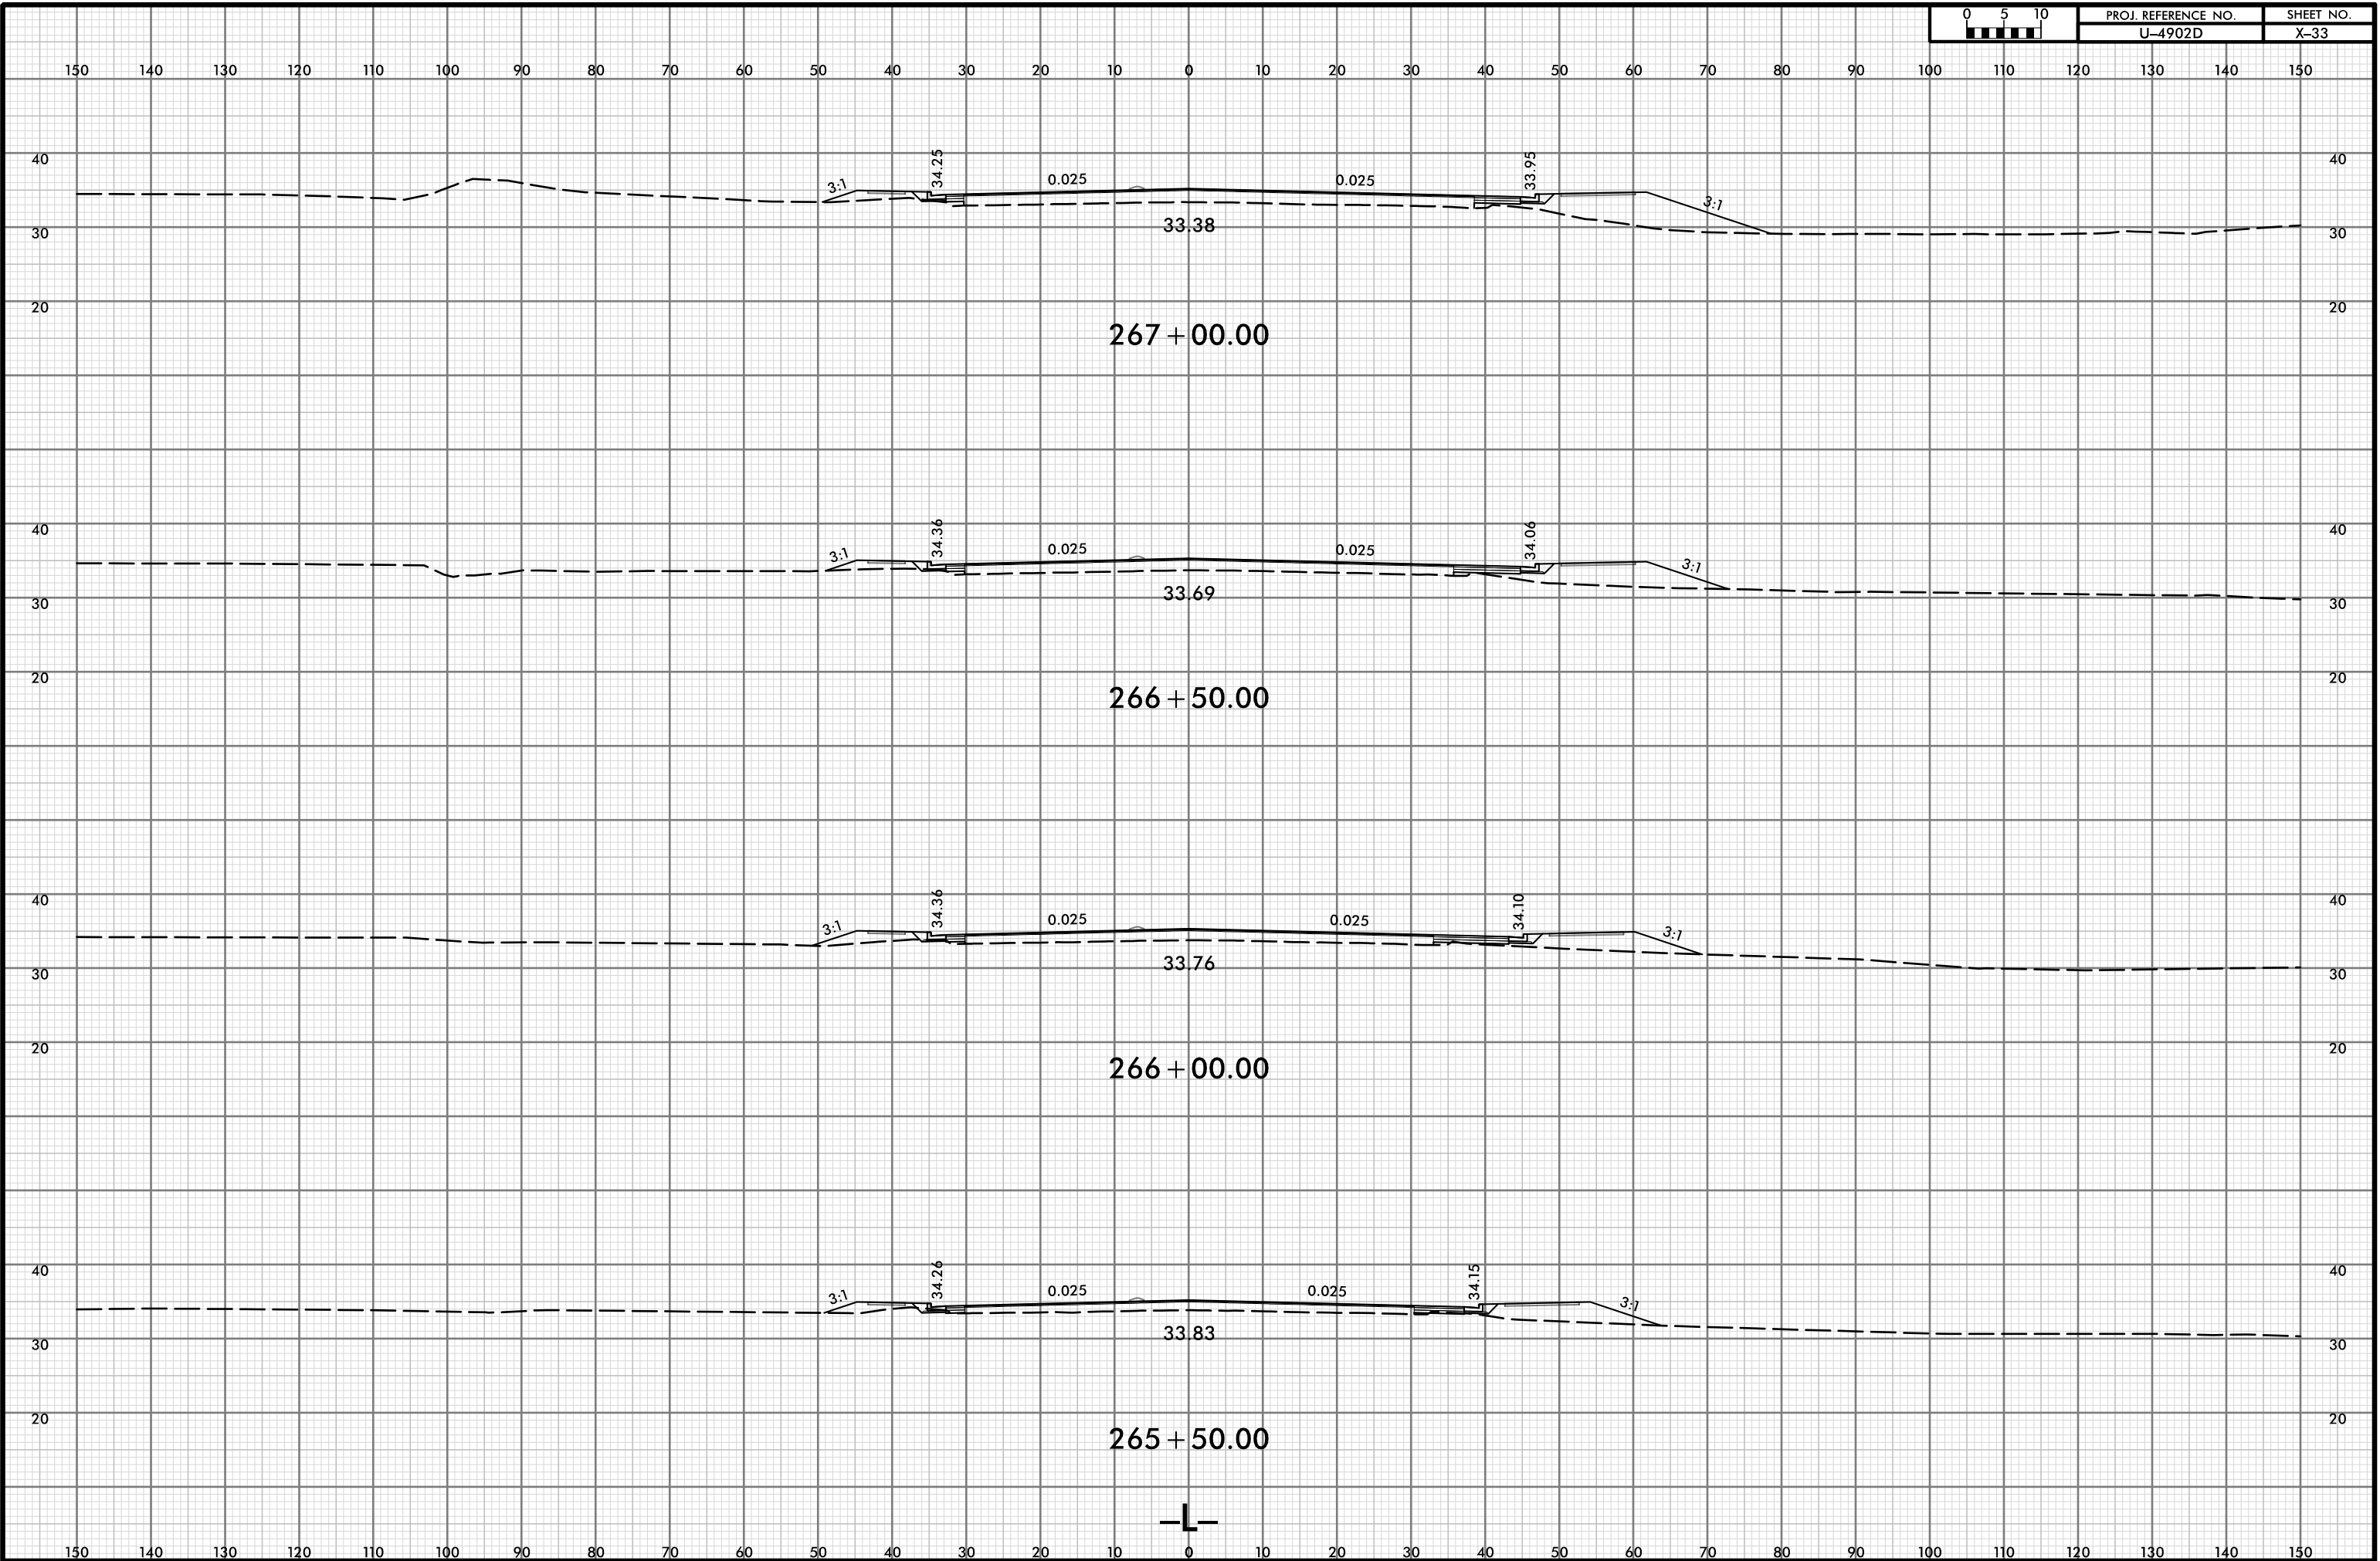


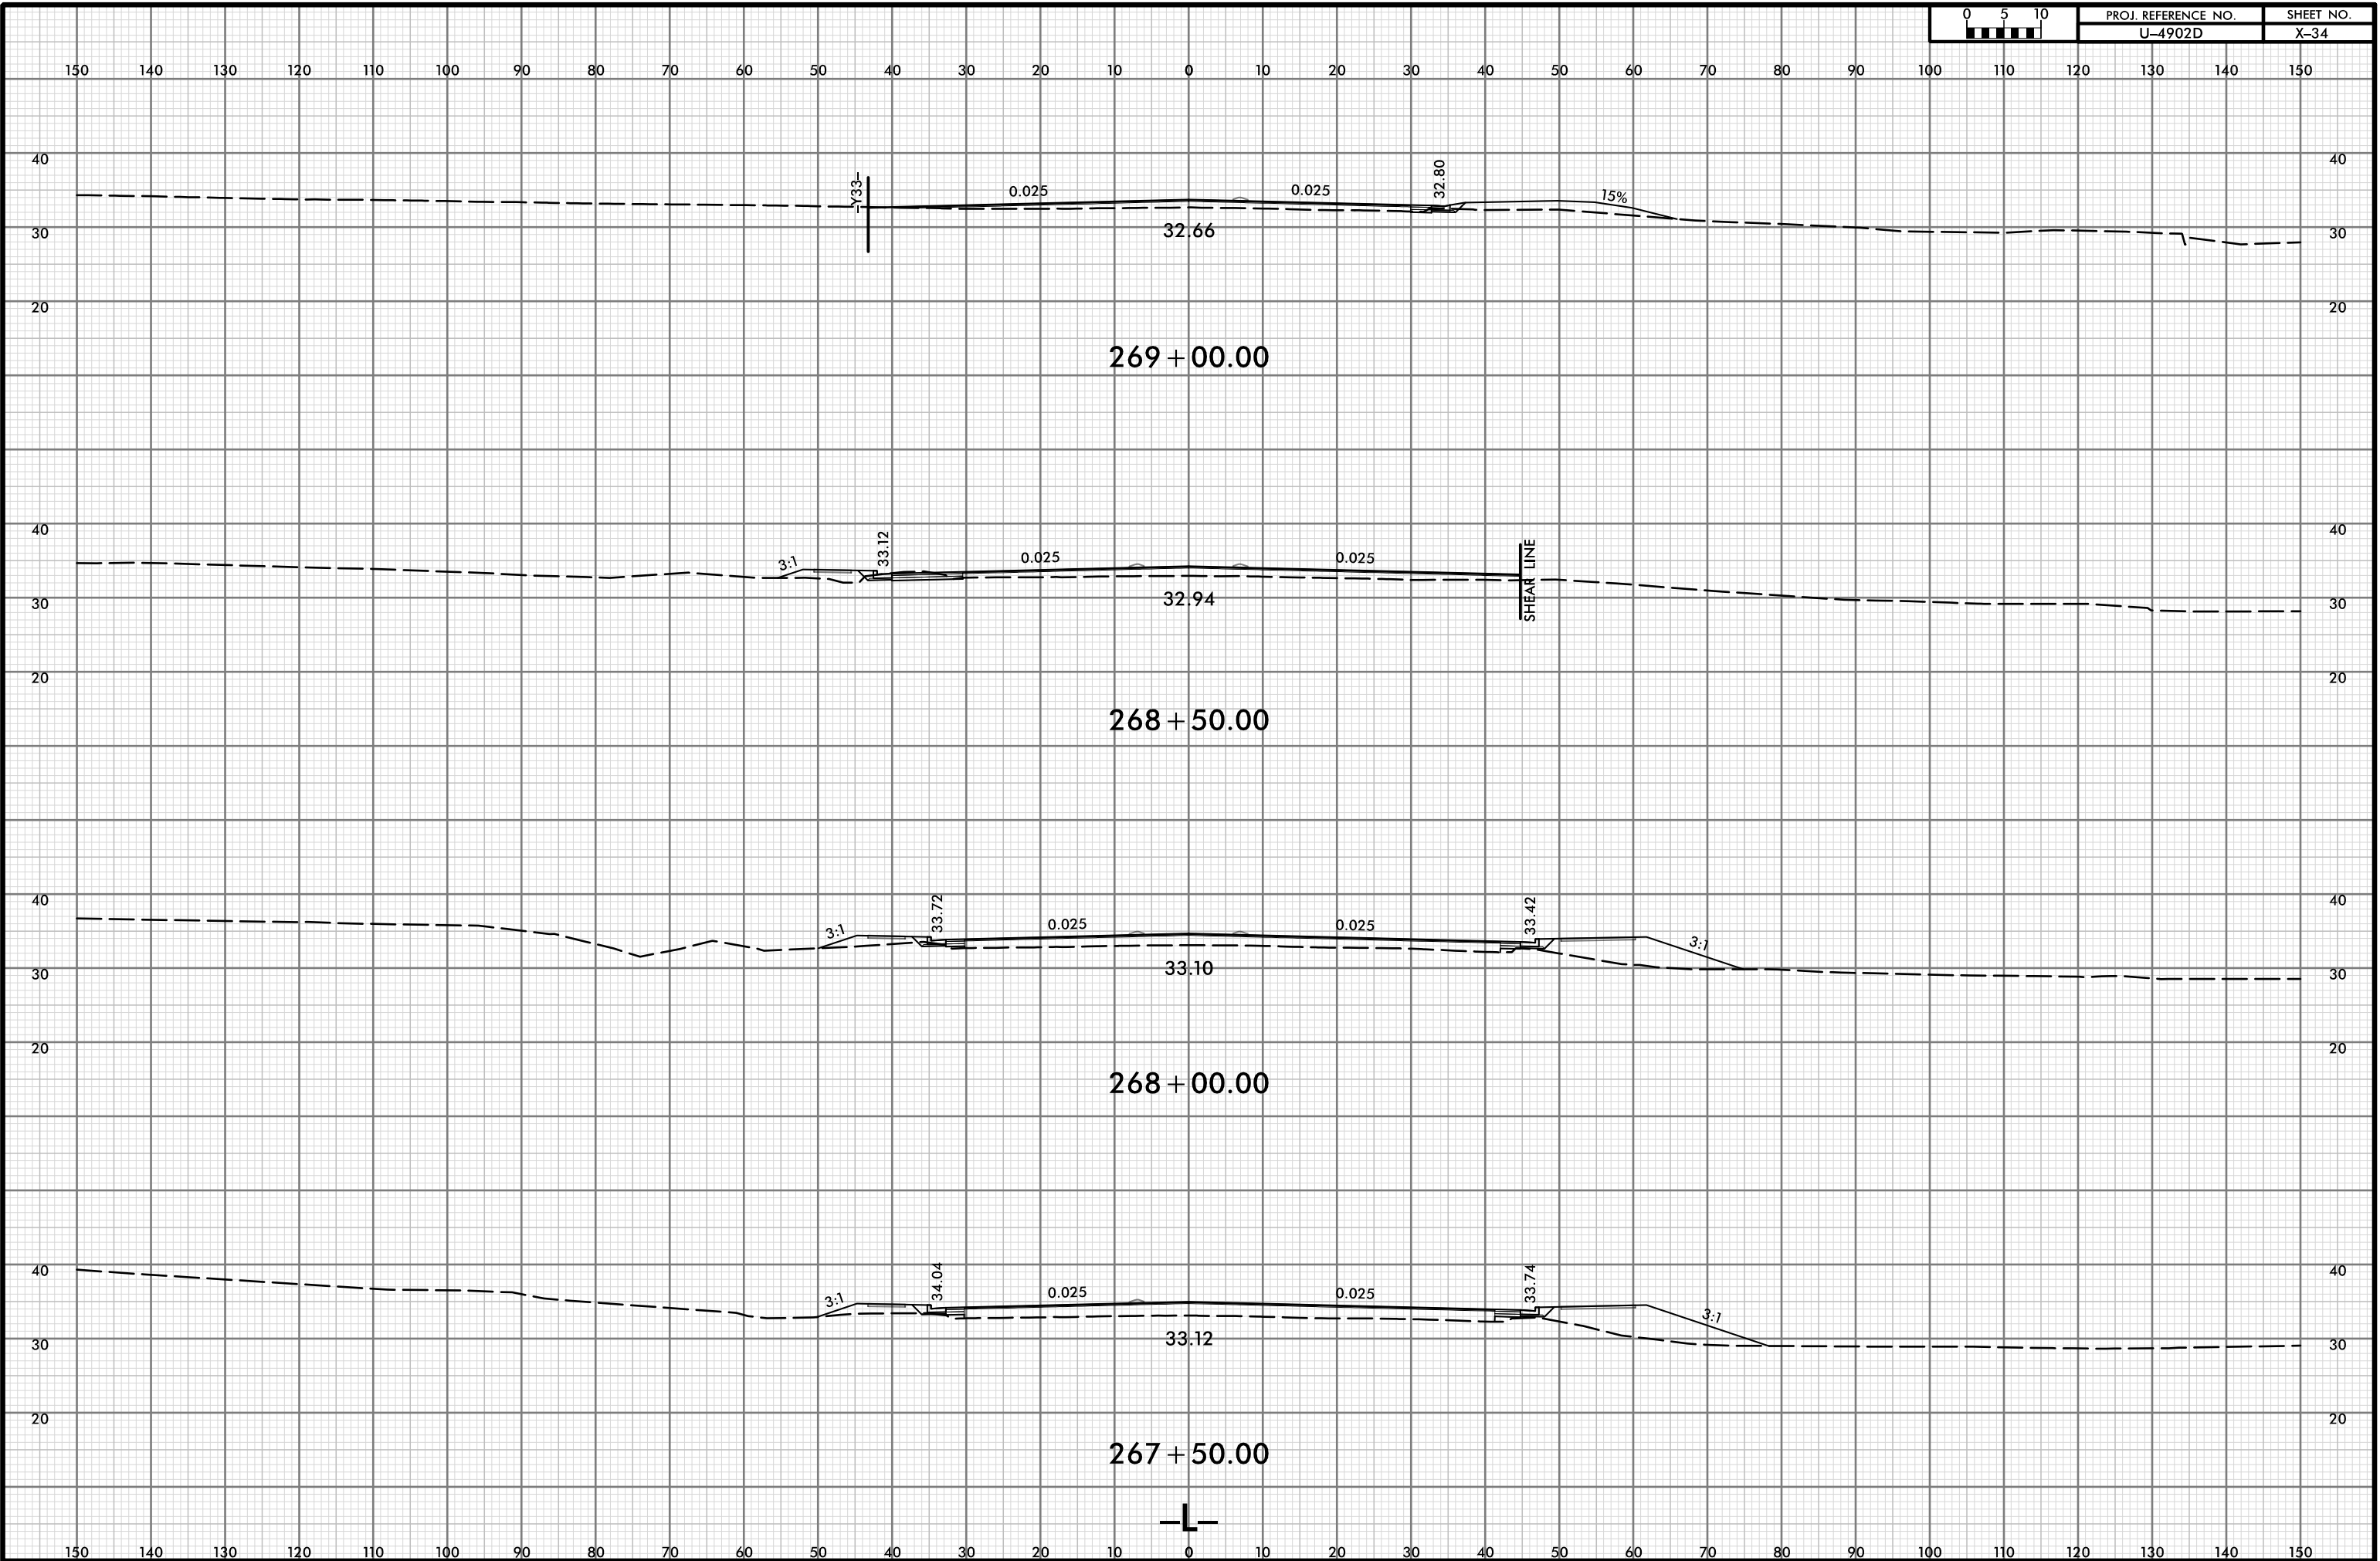




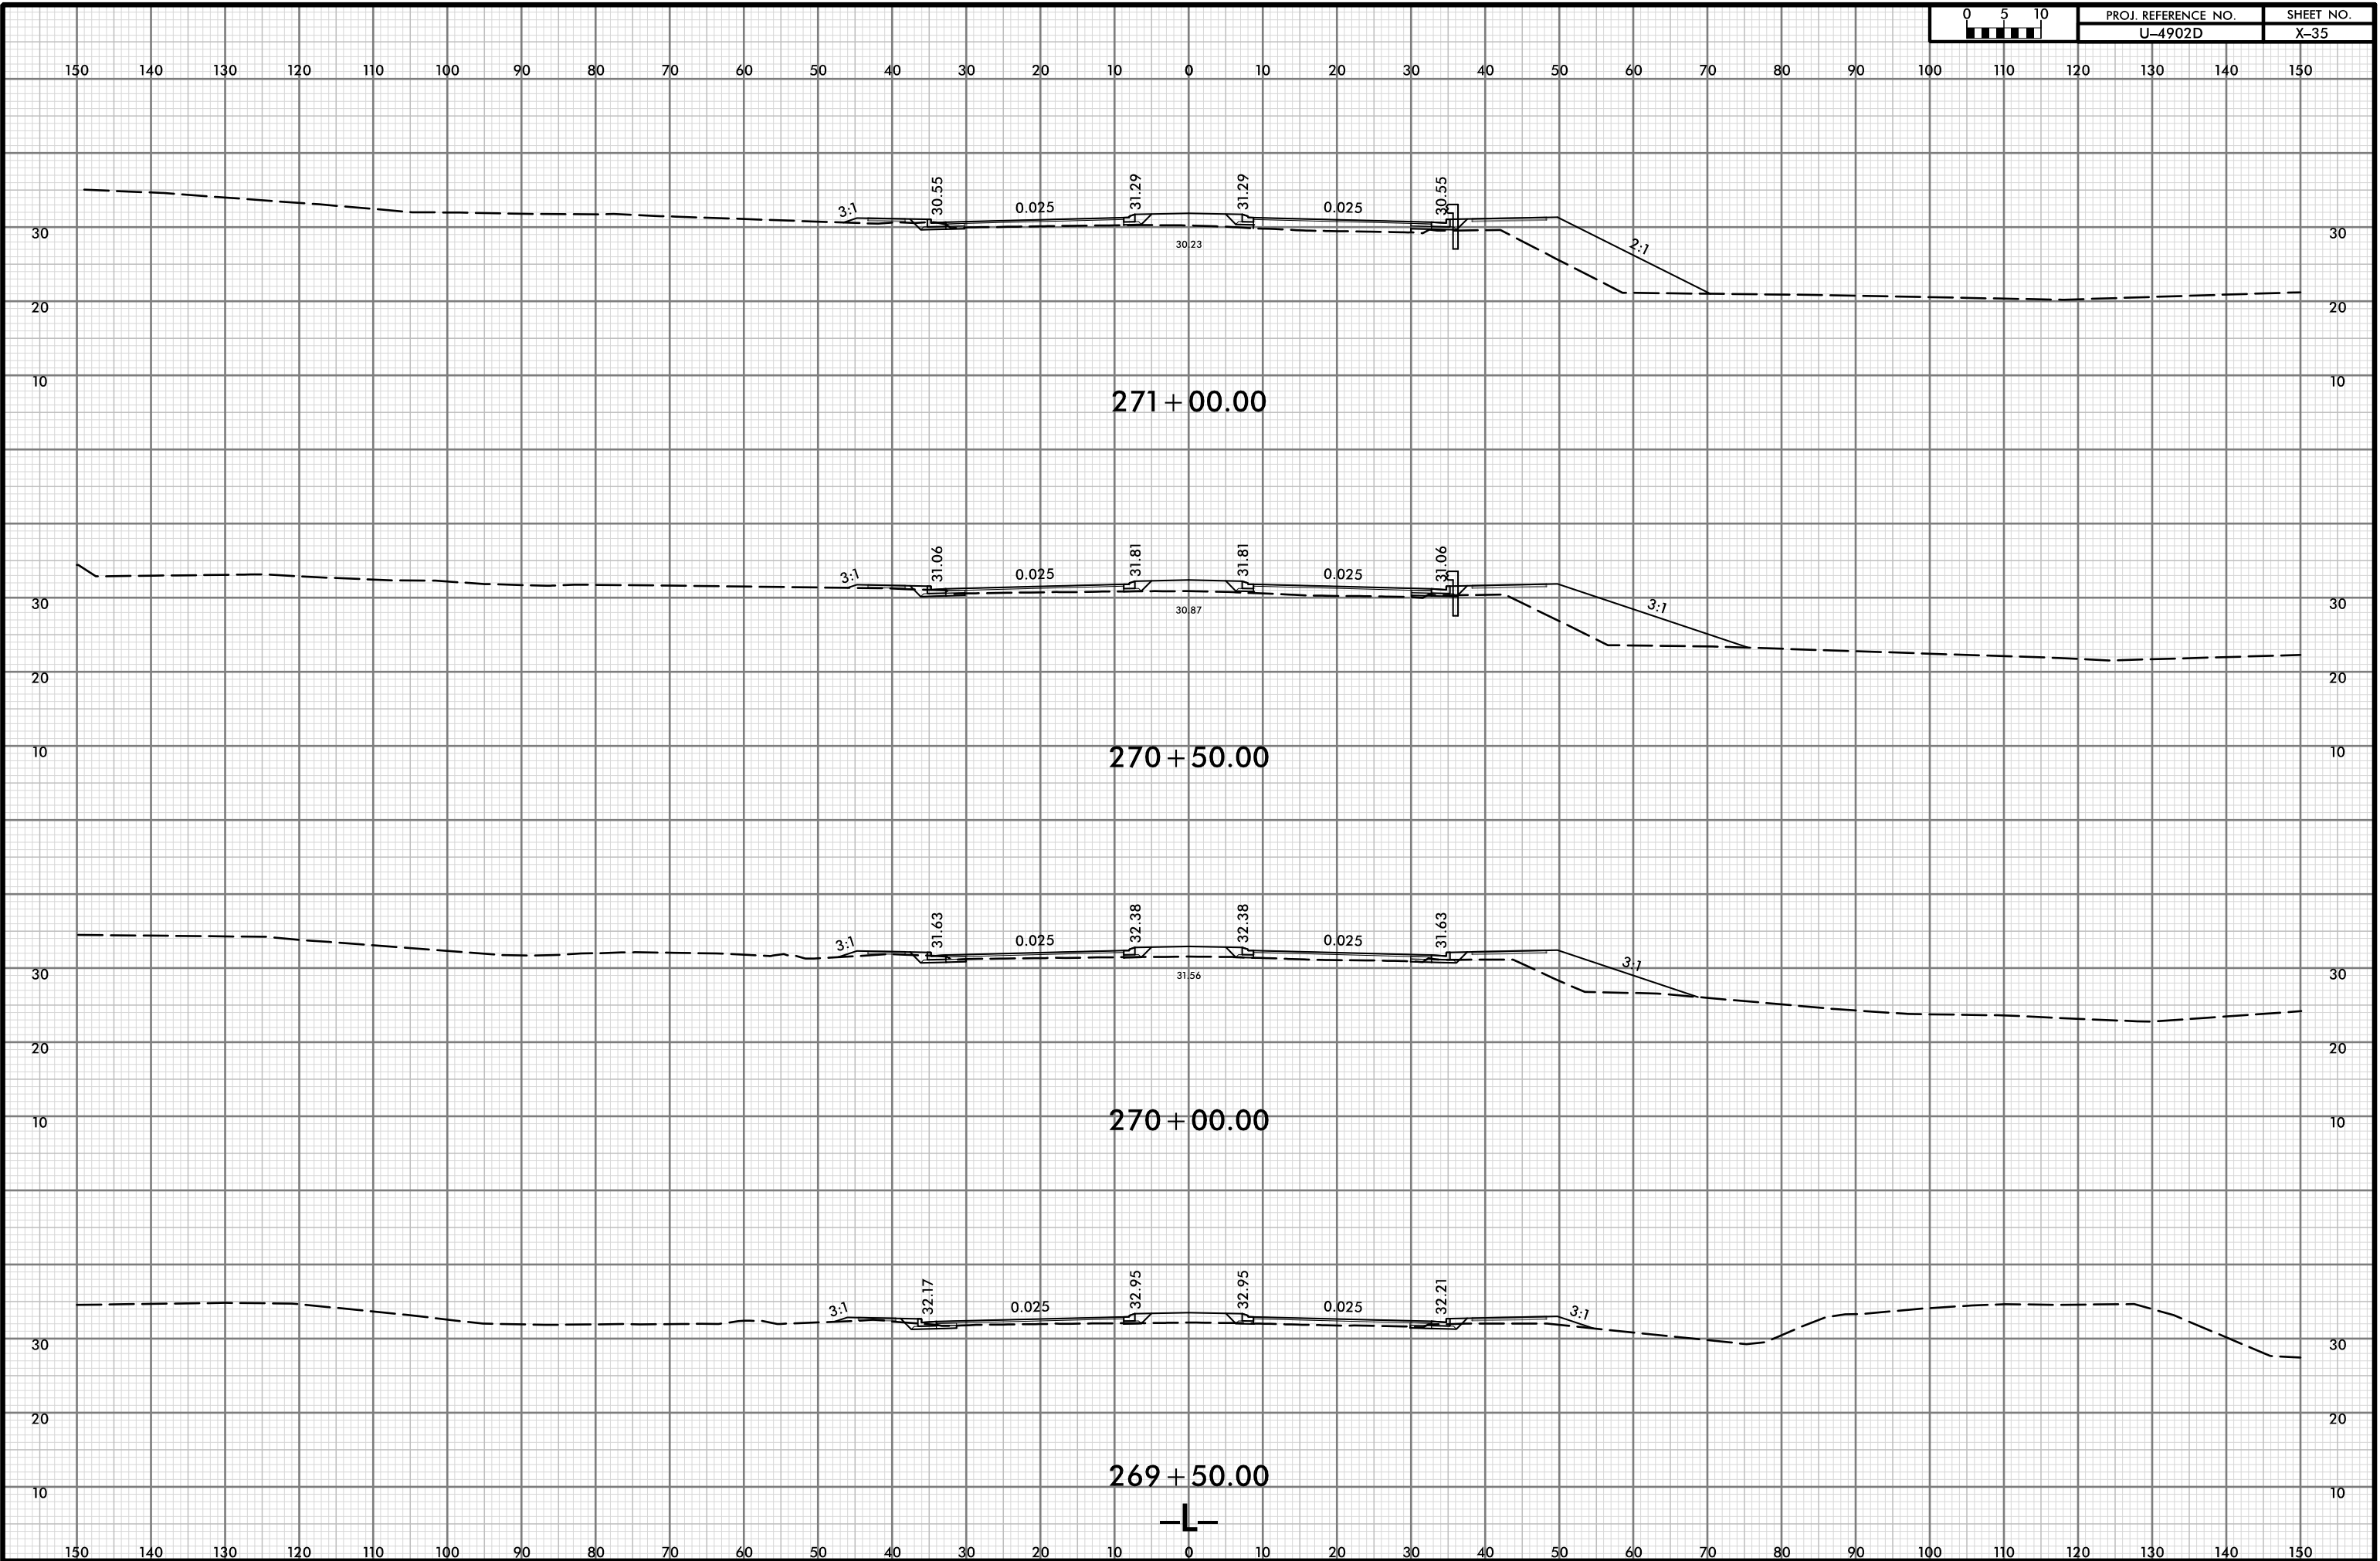


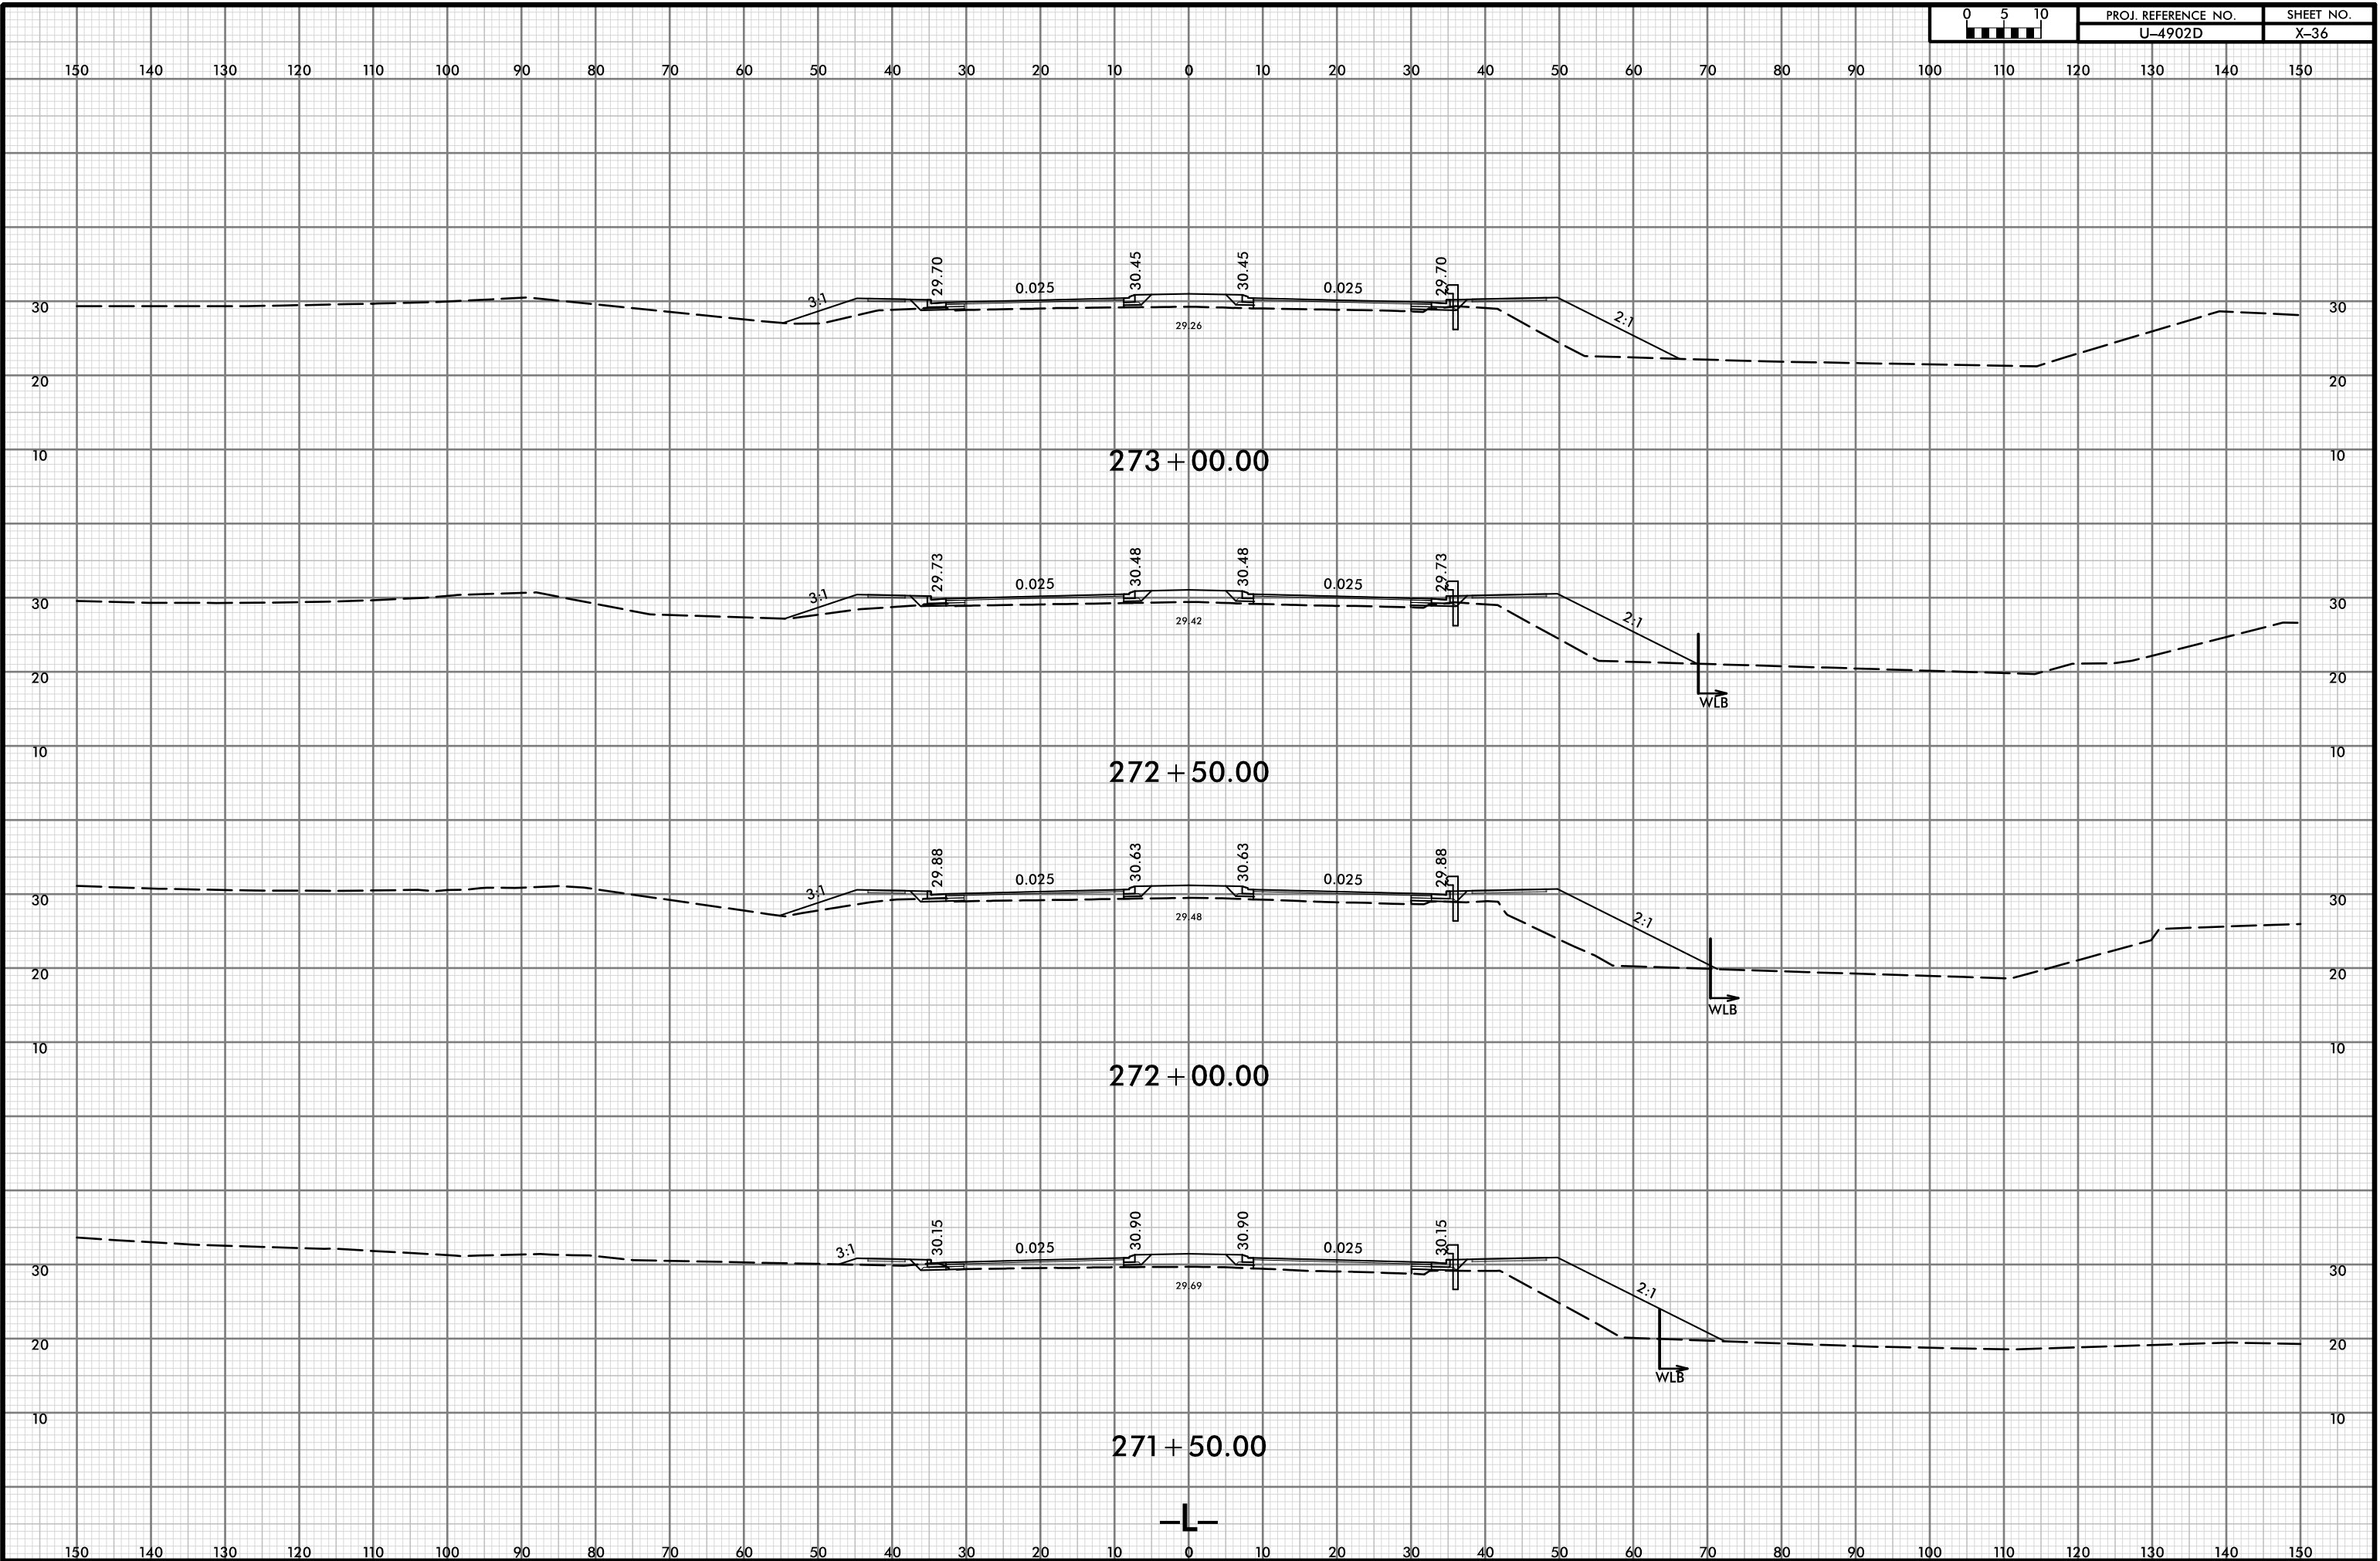


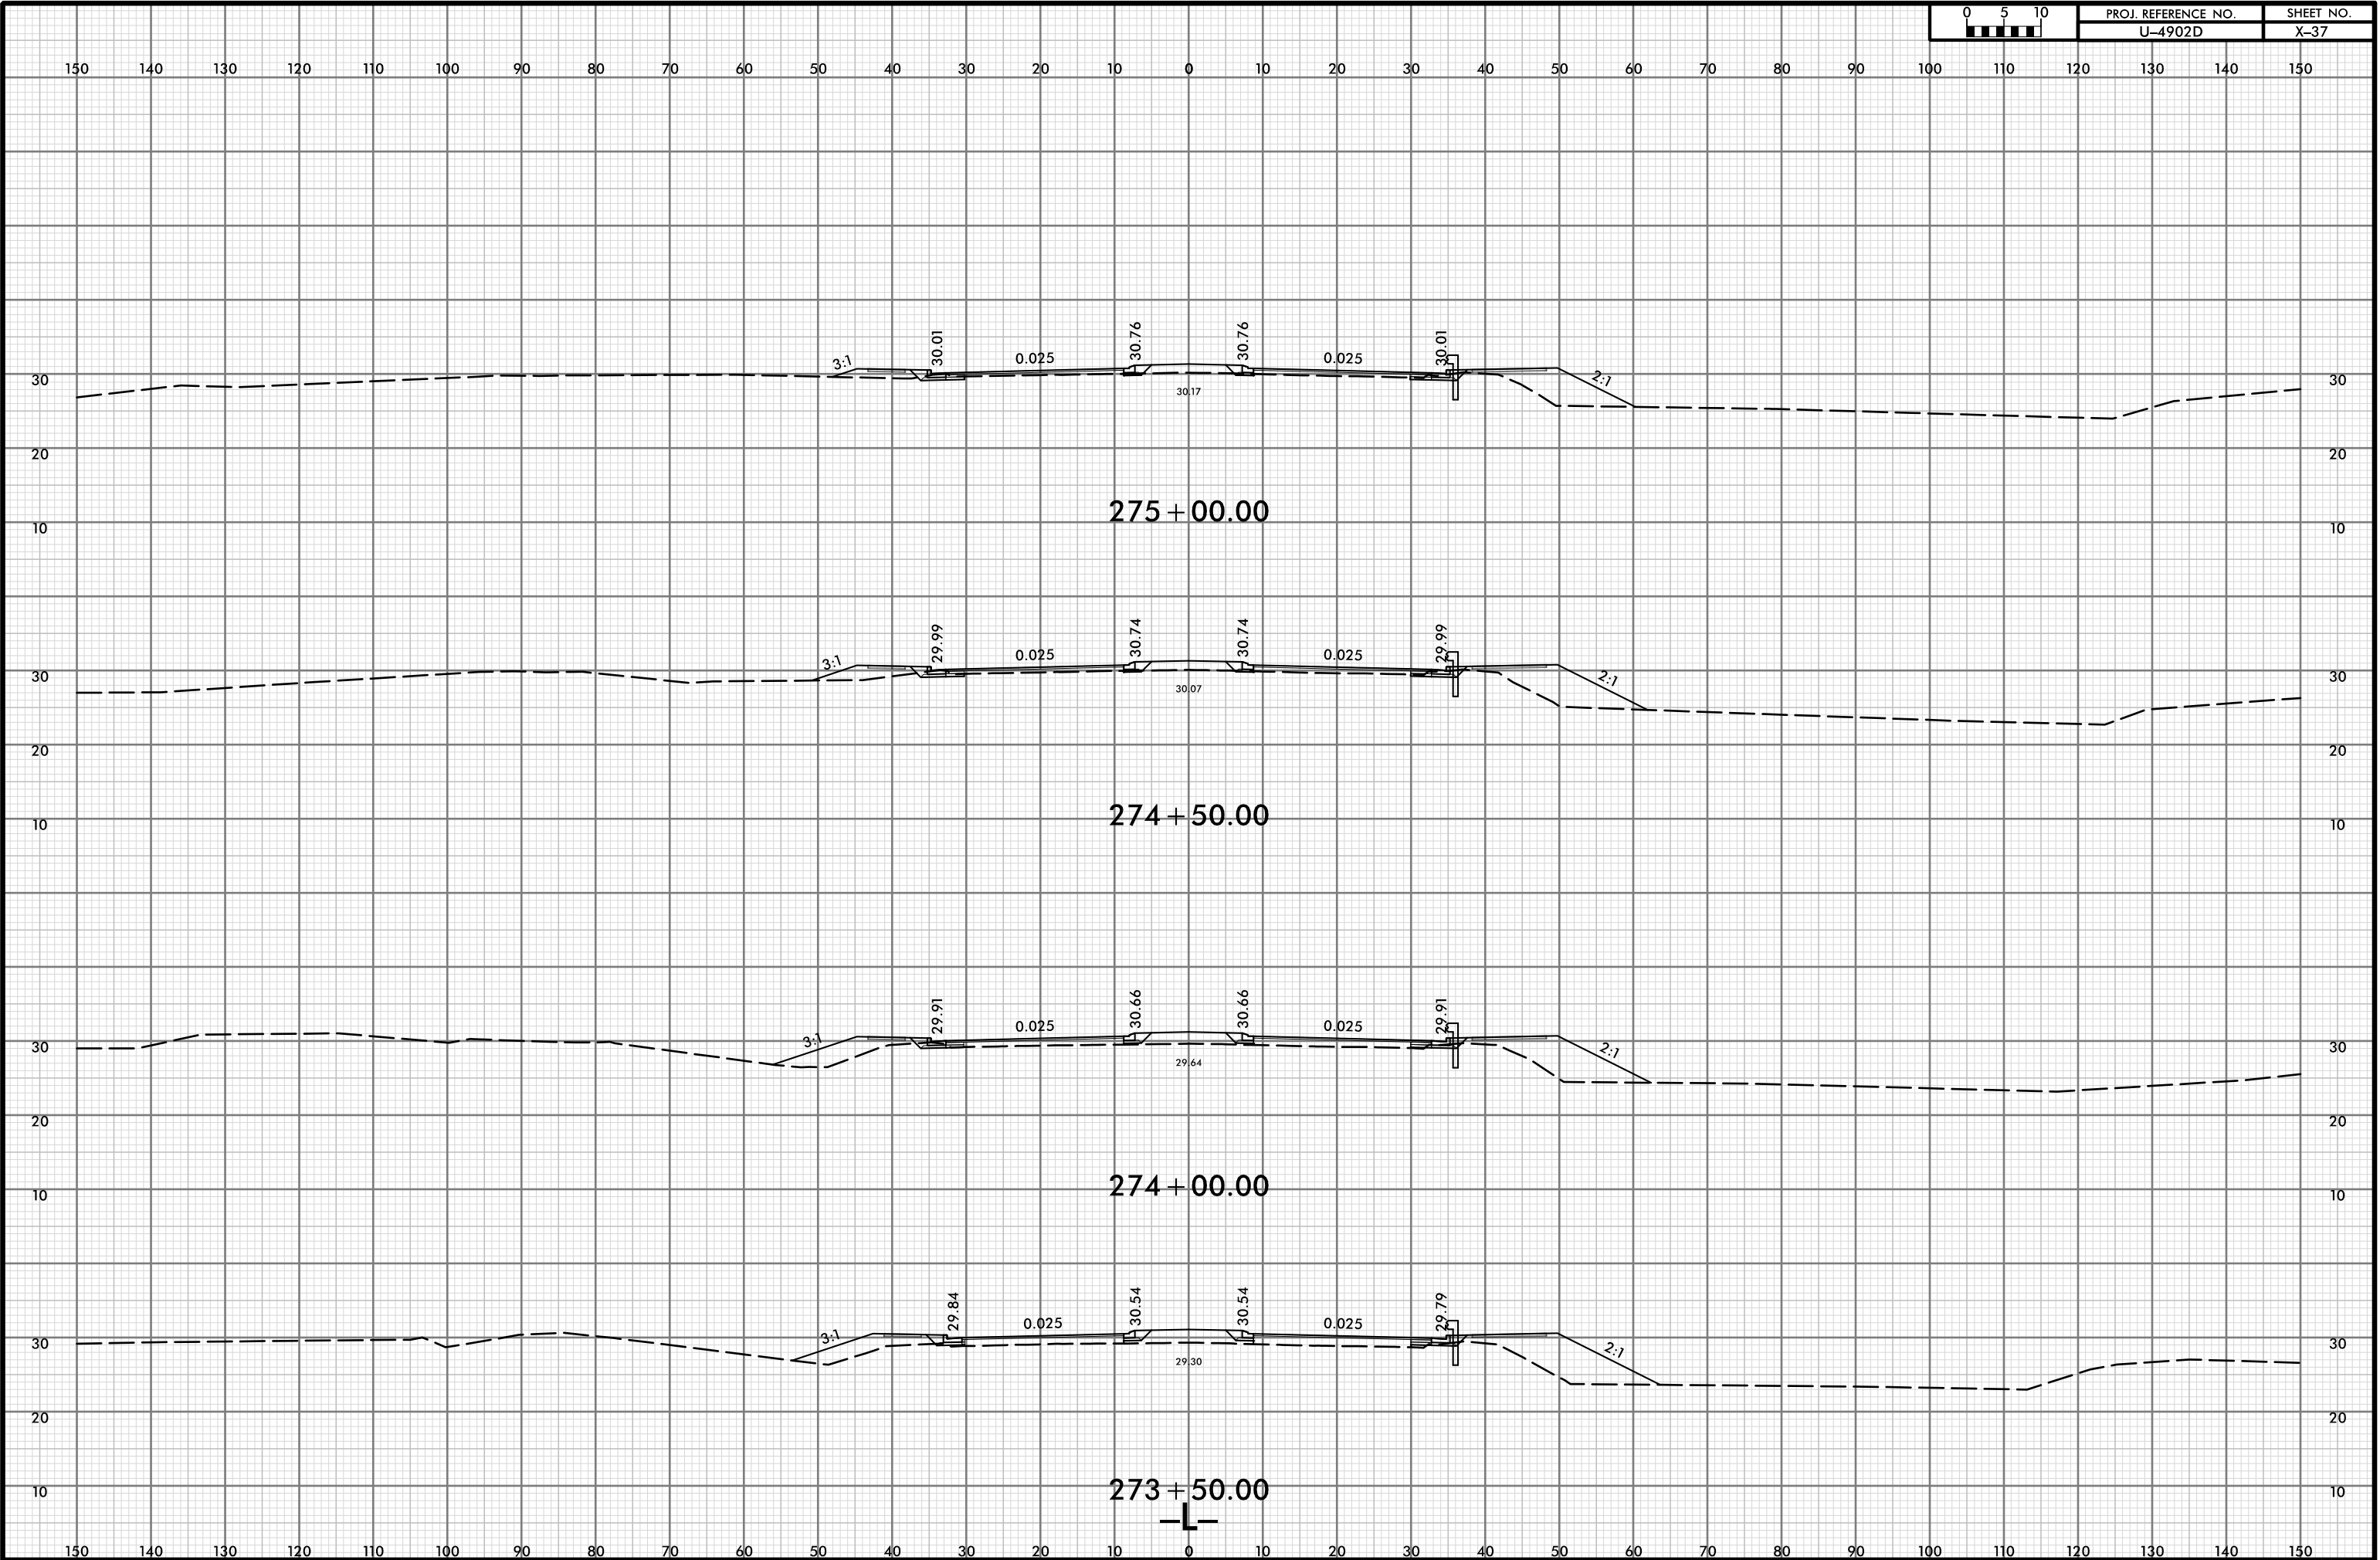

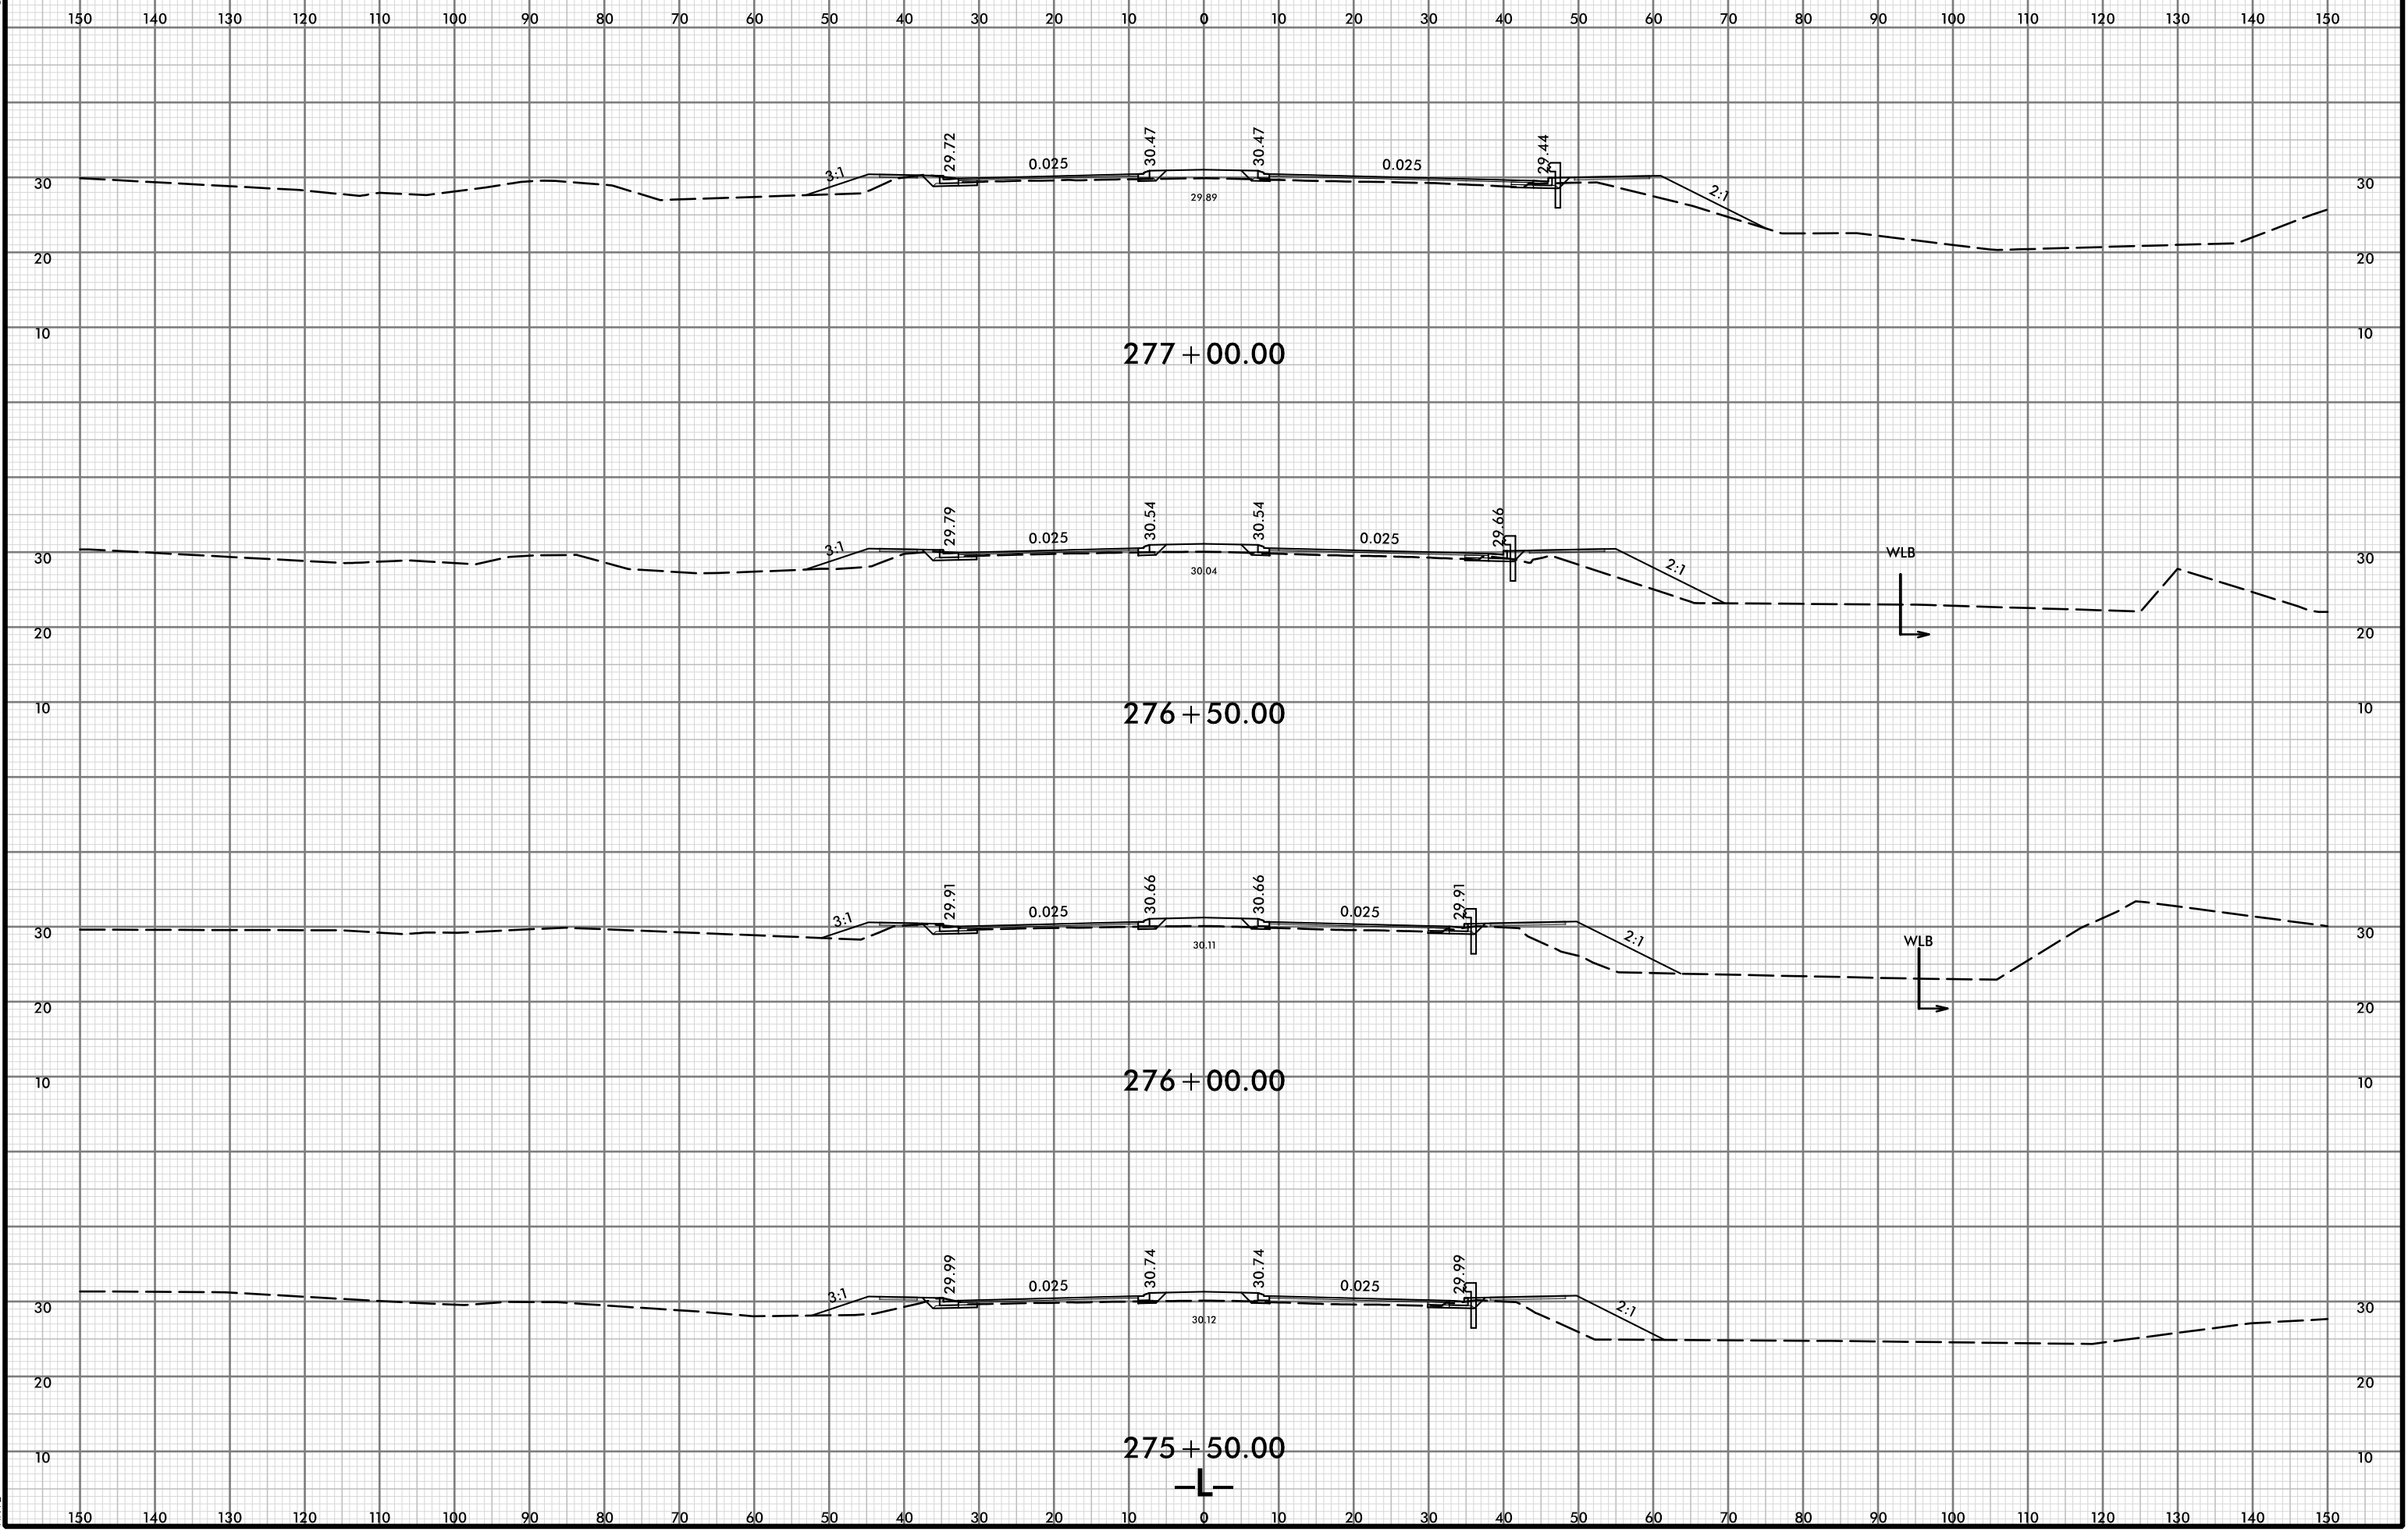


150 140 130 120 110 100 90 80 70 60 50 40 30 20 10 0 10 20 30 40 50 60 70 80 90 100 110 120 130 140 150

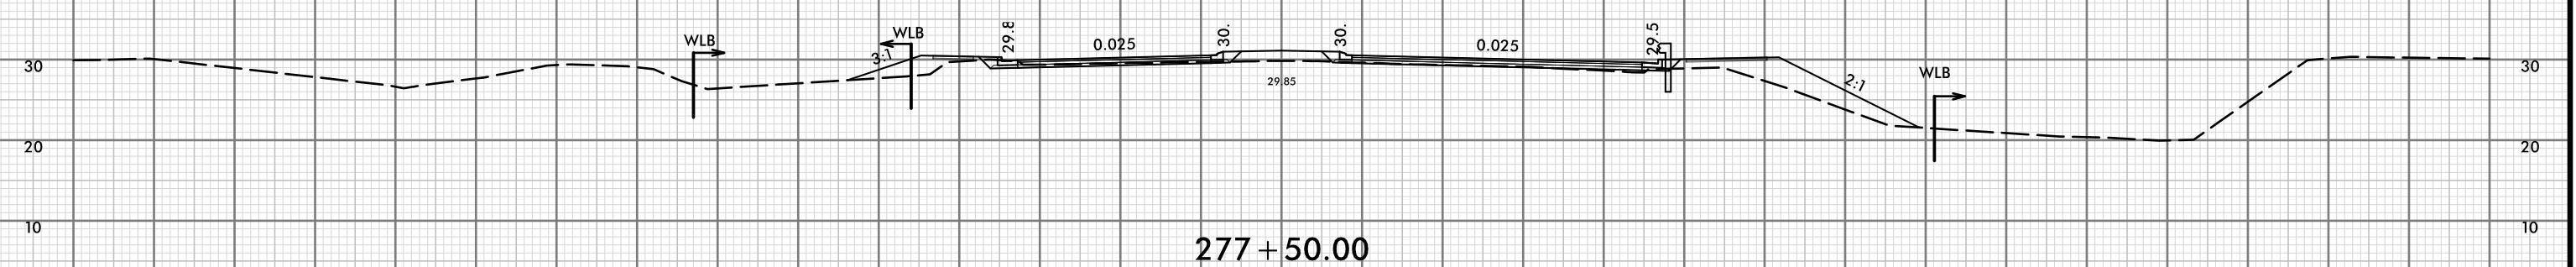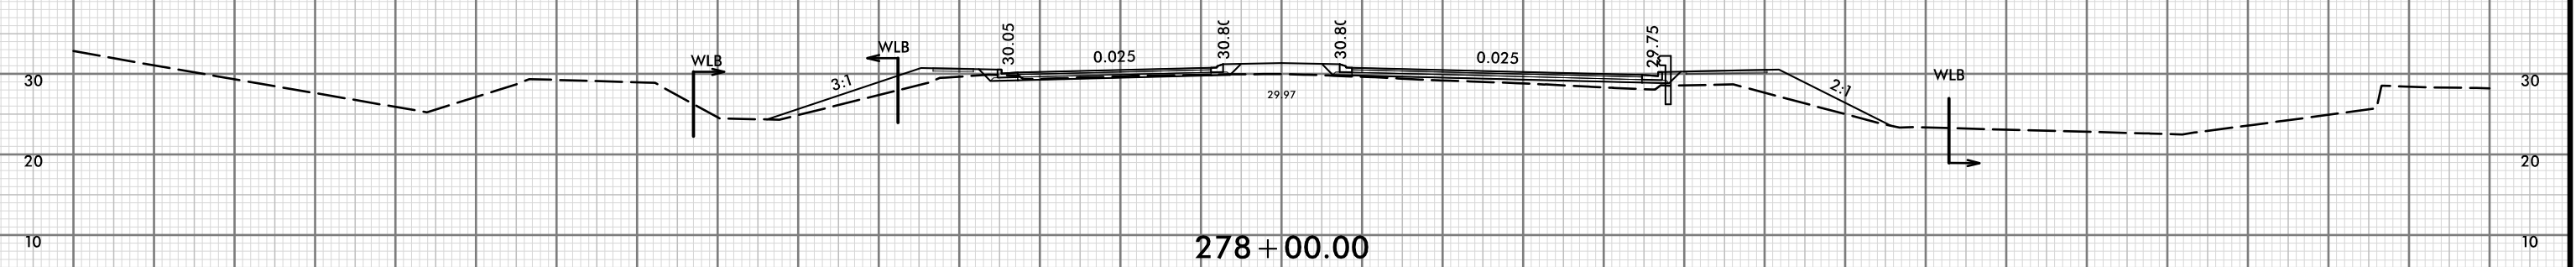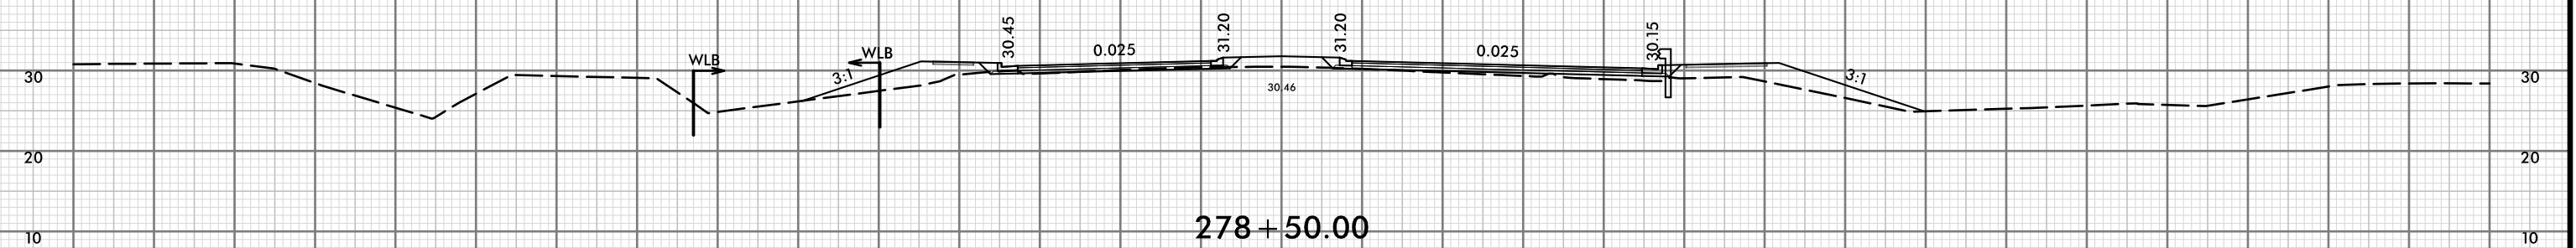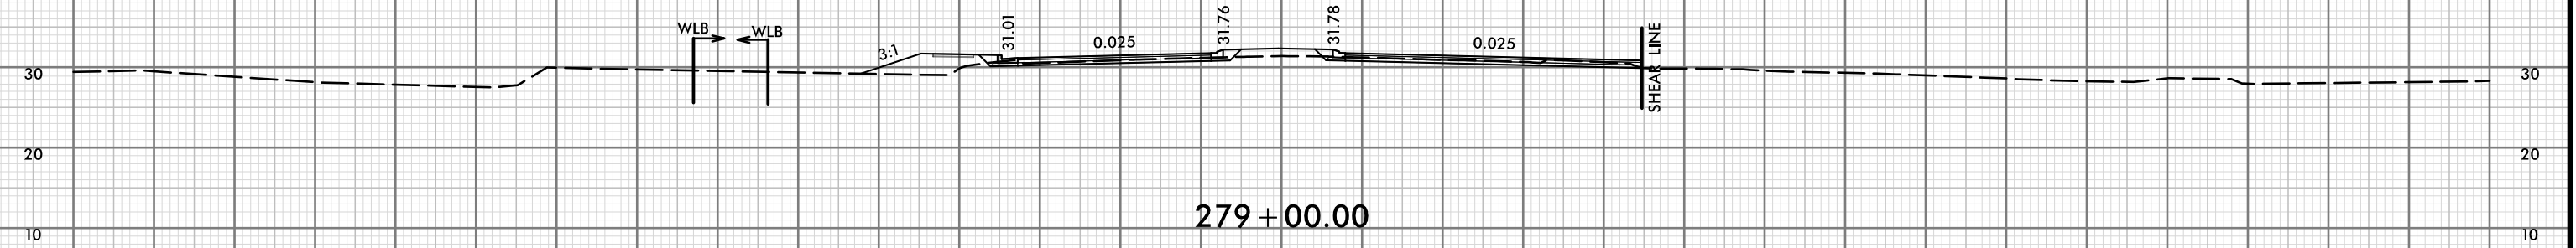


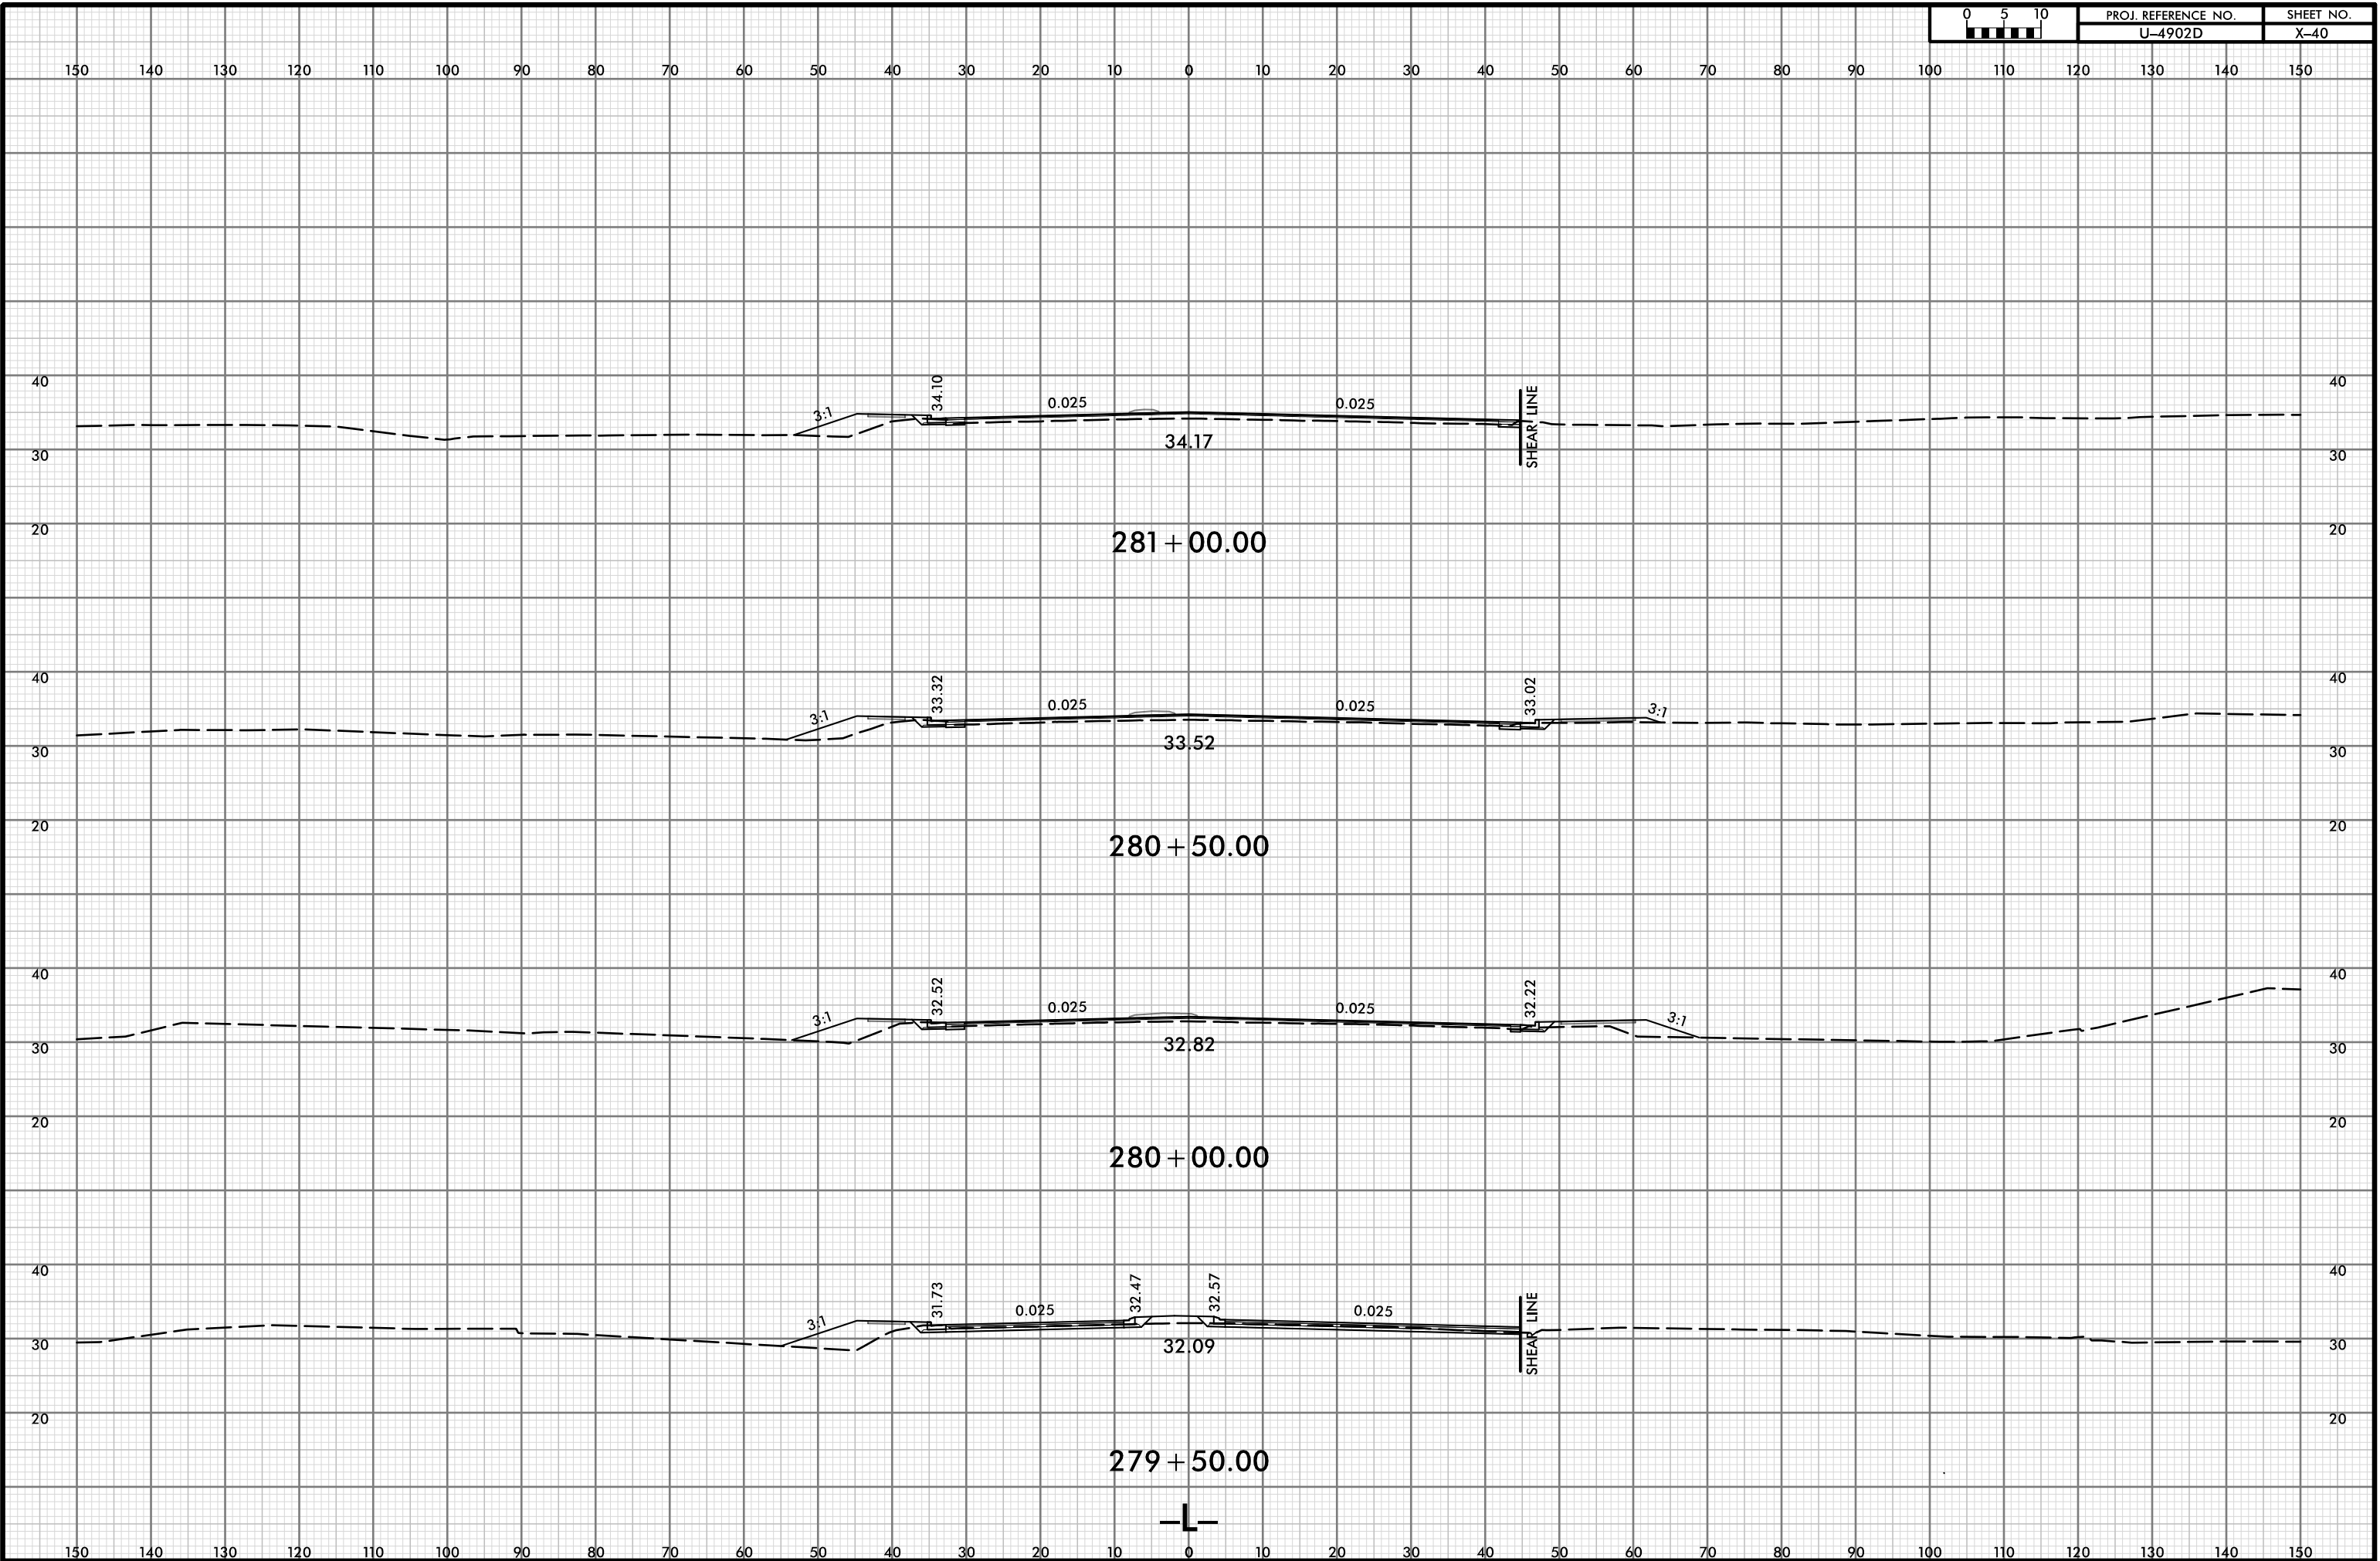


8/23/99

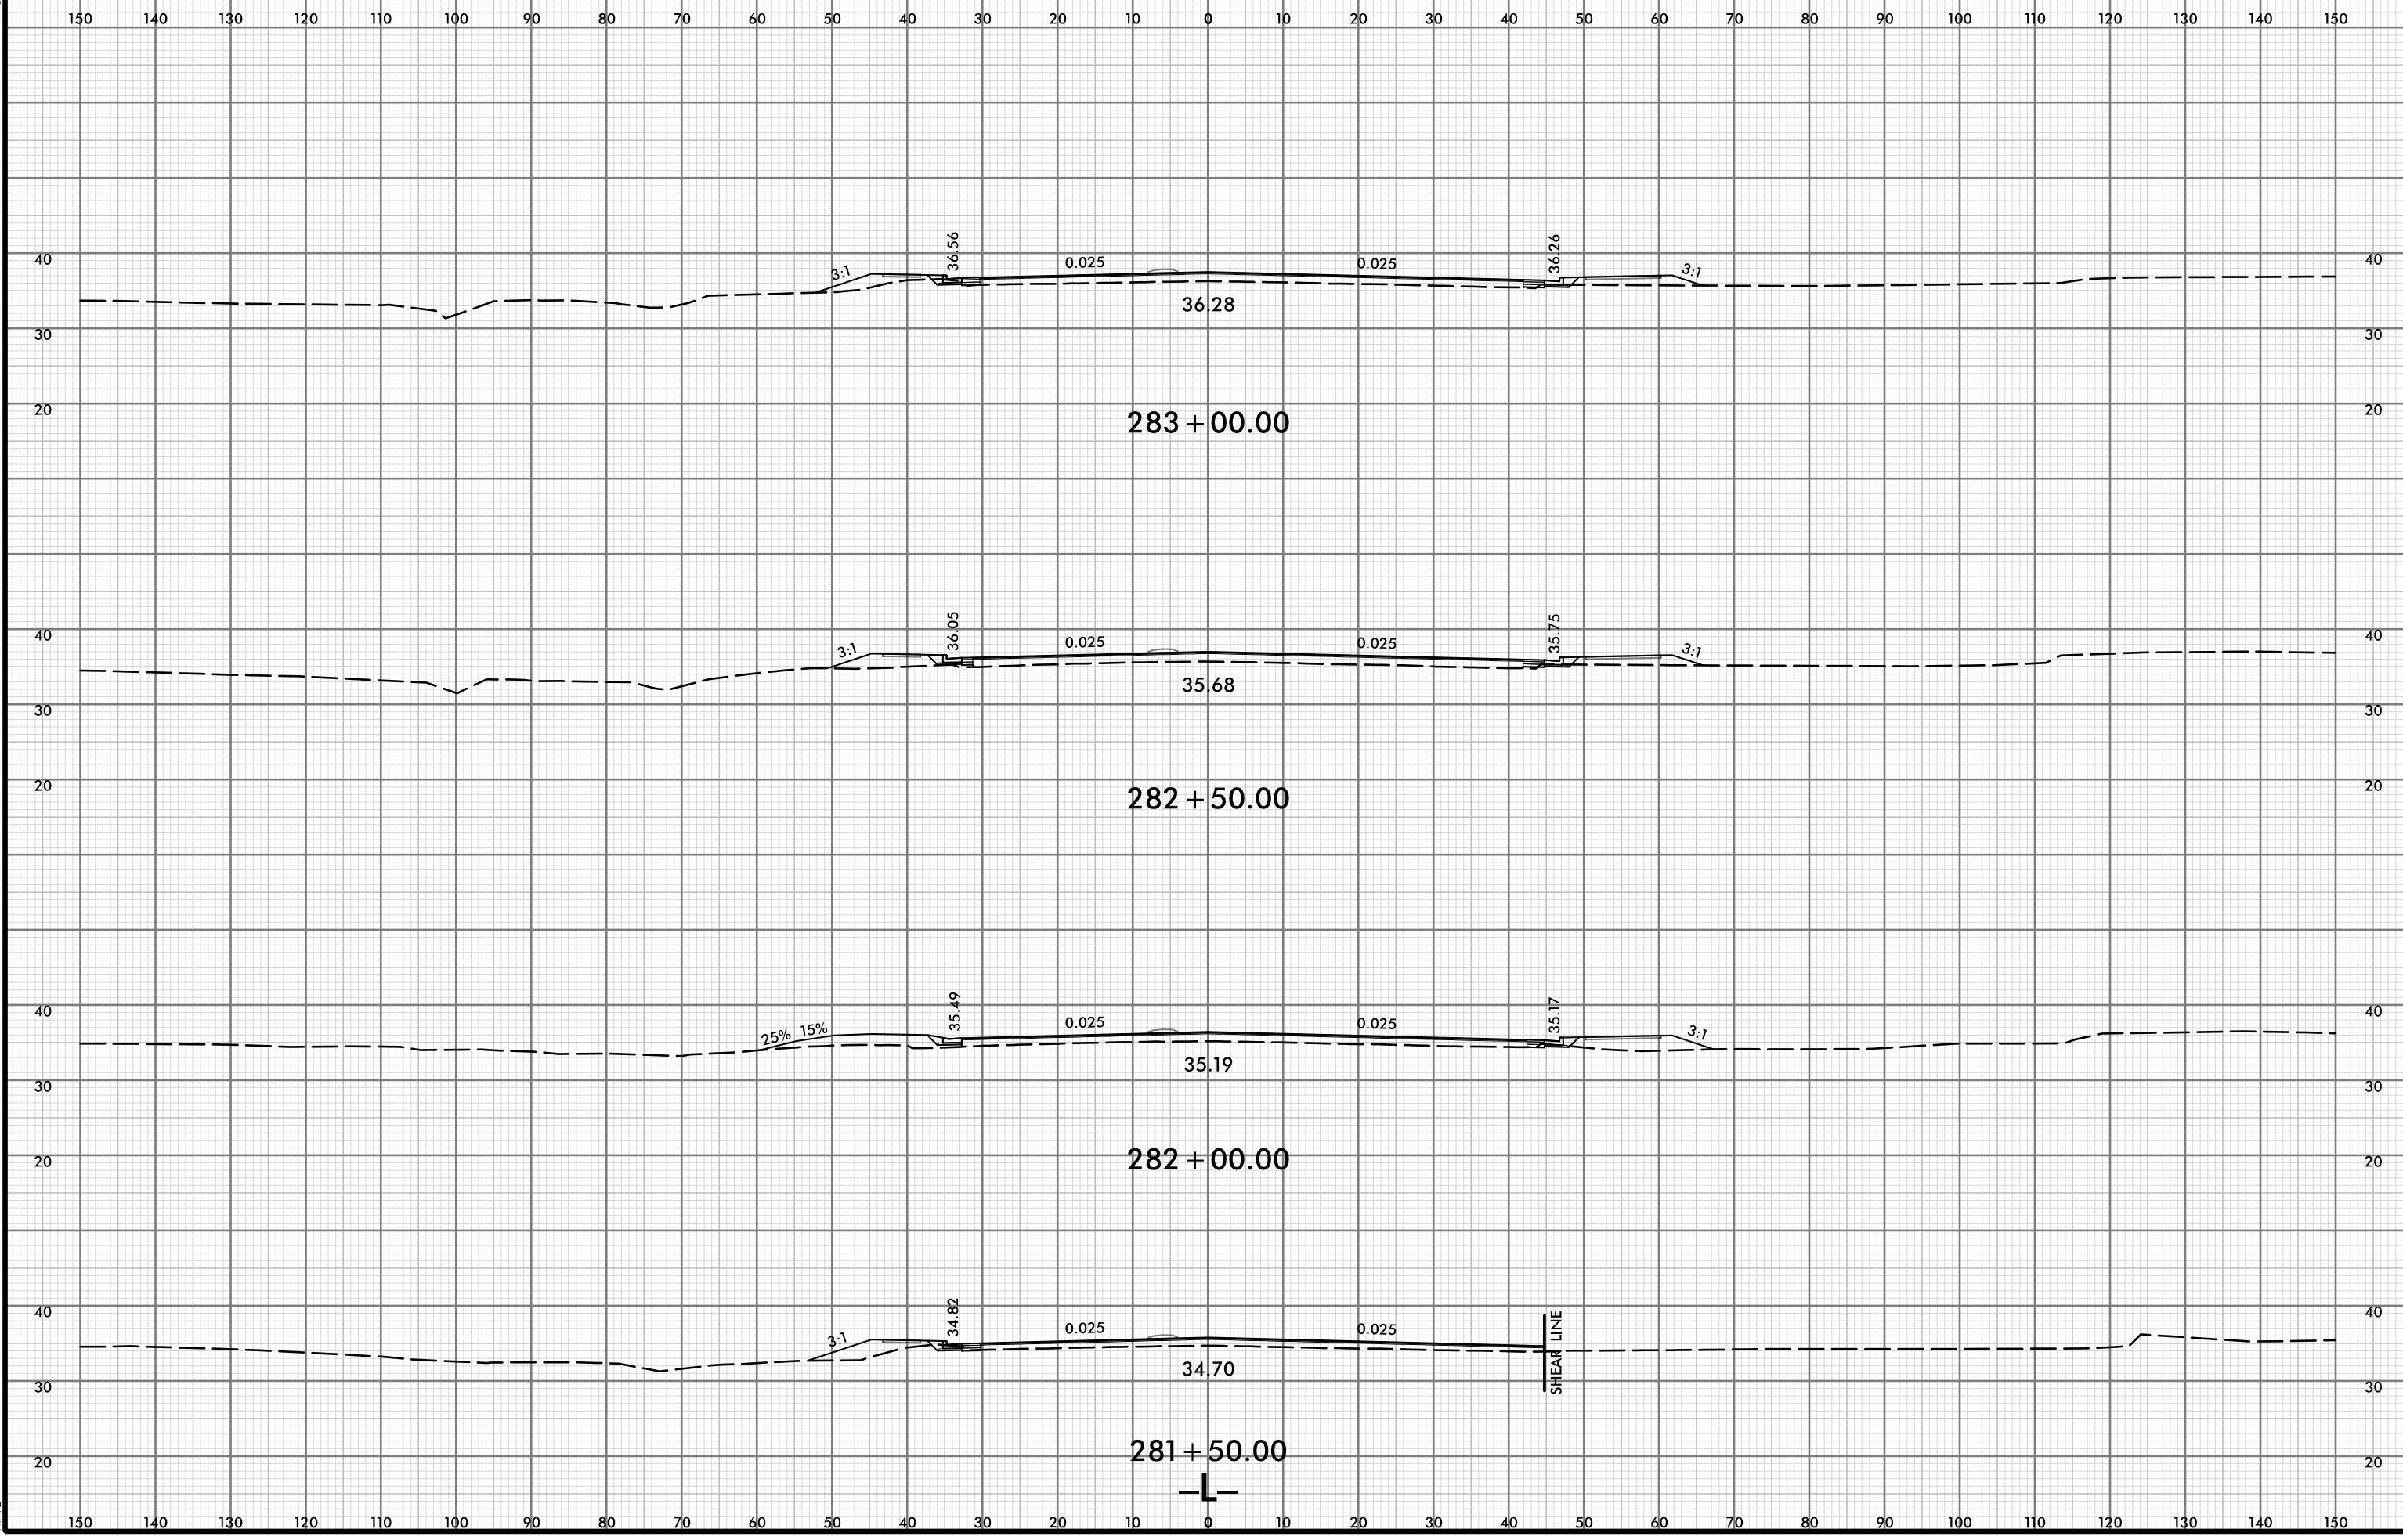


I:\SEP-2018\240
Roadway\CorridorModeling\14902D_P0Y_XPL_L.edgn
HTFB

150 140 130 120 110 100 90 80 70 60 50 40 30 20 10 0 10 20 30 40 50 60 70 80 90 100 110 120 130 140 150

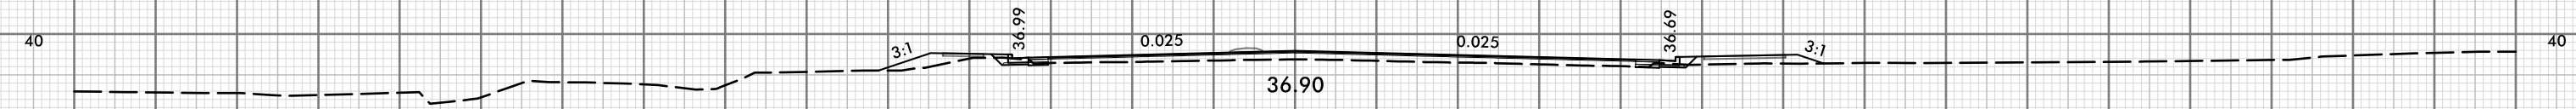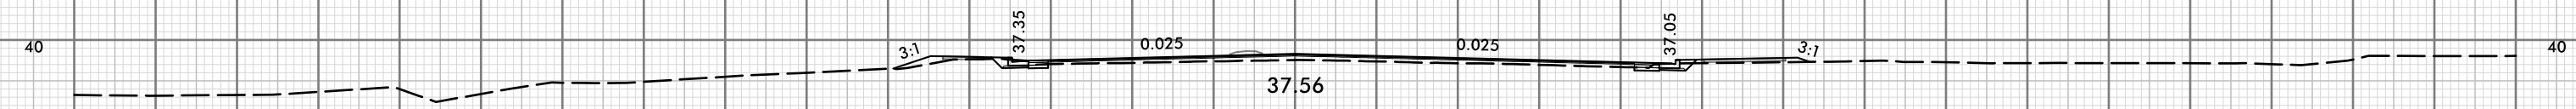




150 140 130 120 110 100 90 80 70 60 50 40 30 20 10 0 10 20 30 40 50 60 70 80 90 100 110 120 130 140 150

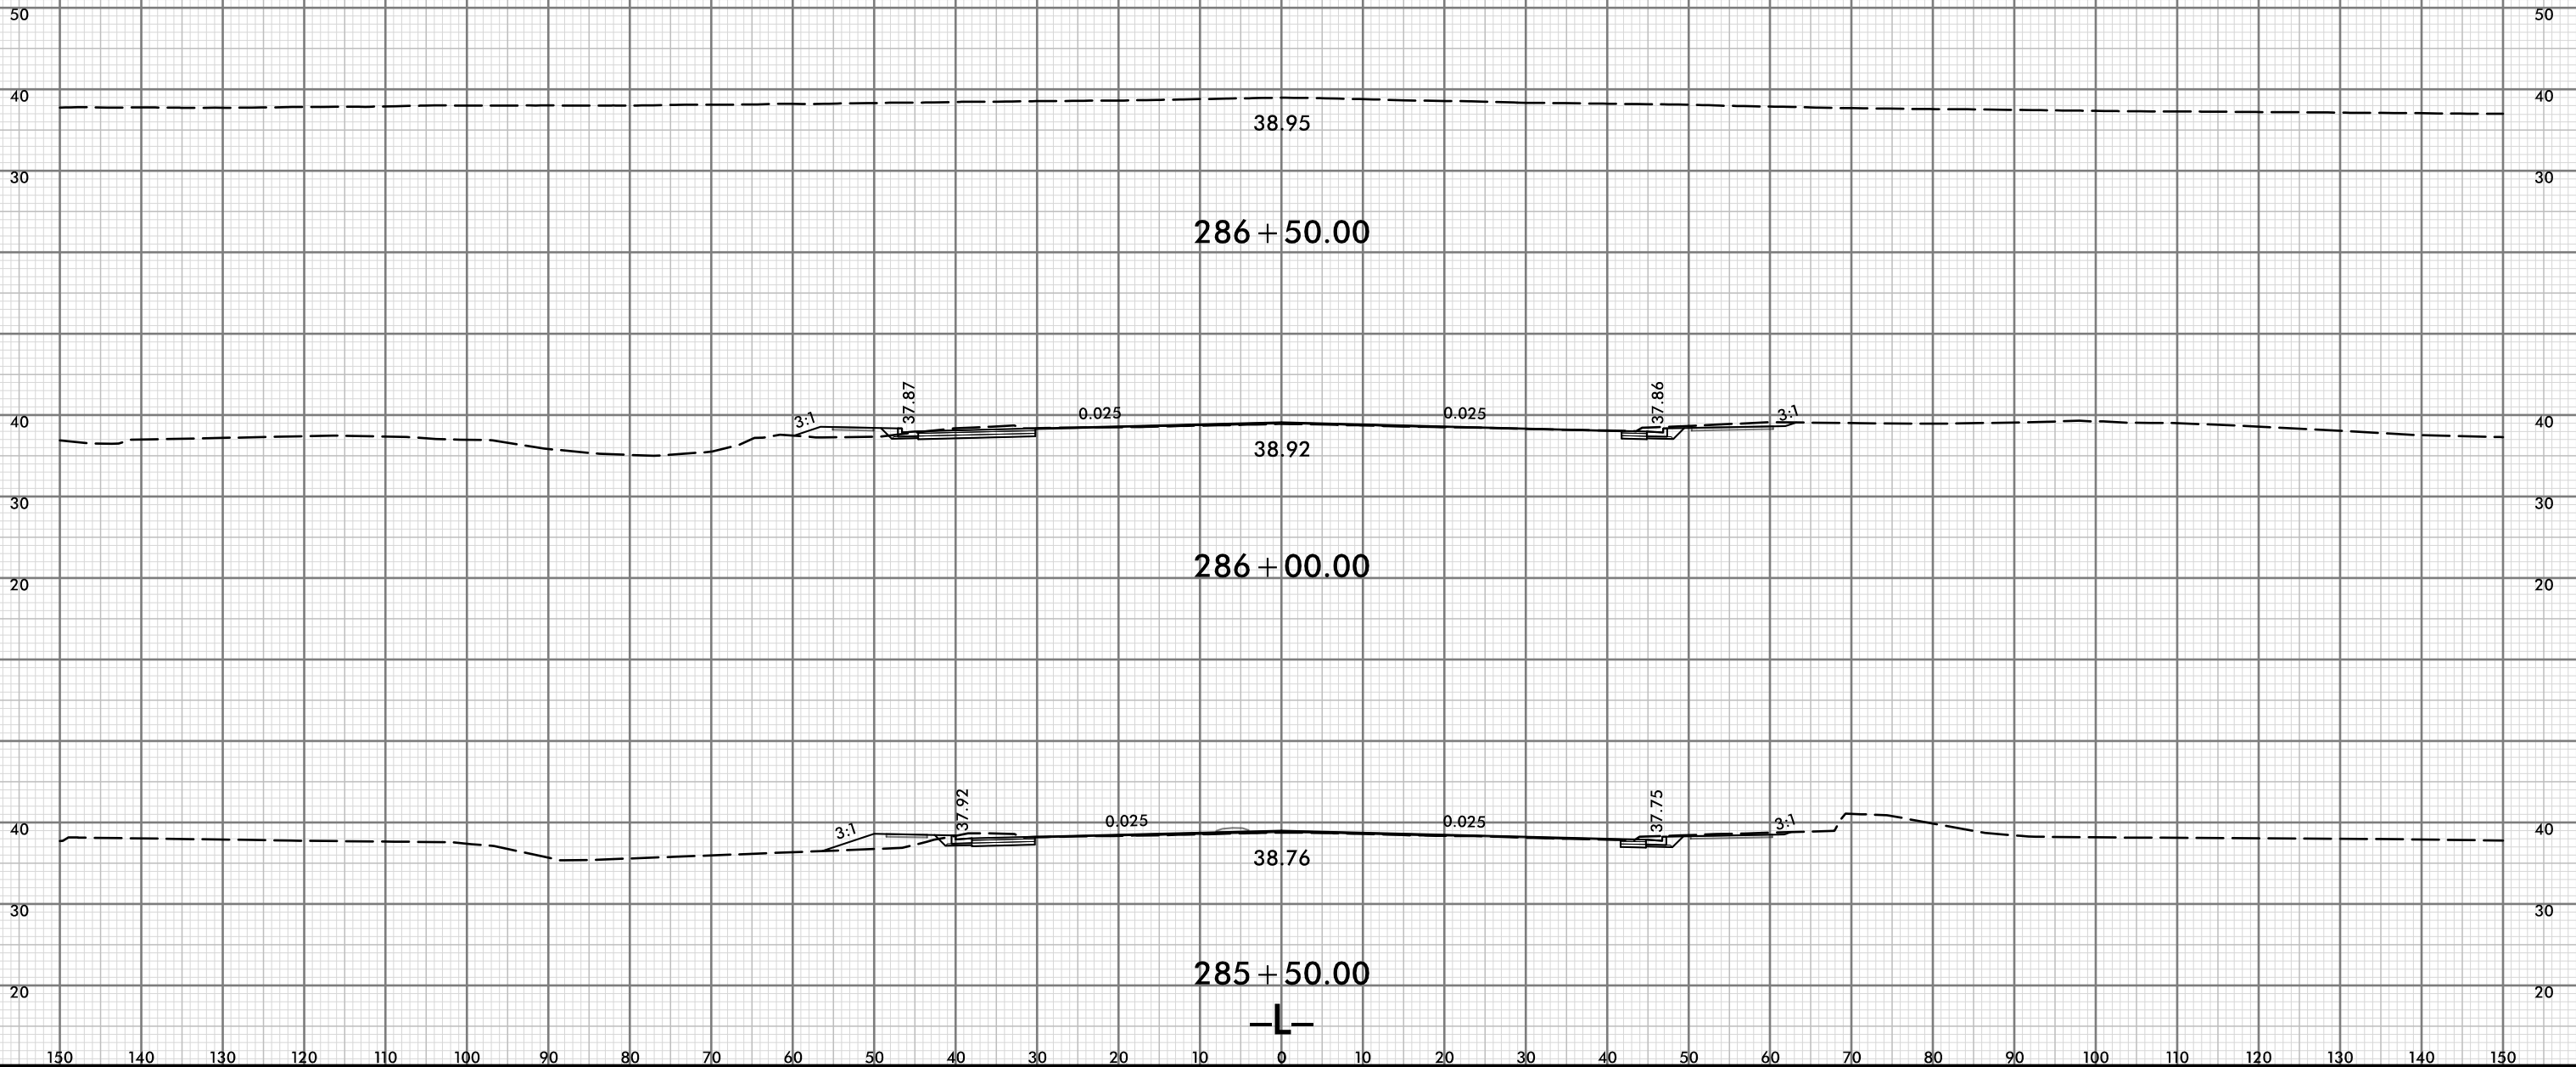




150 140 130 120 110 100 90 80 70 60 50 40 30 20 10 0 10 20 30 40 50 60 70 80 90 100 110 120 130 140 150

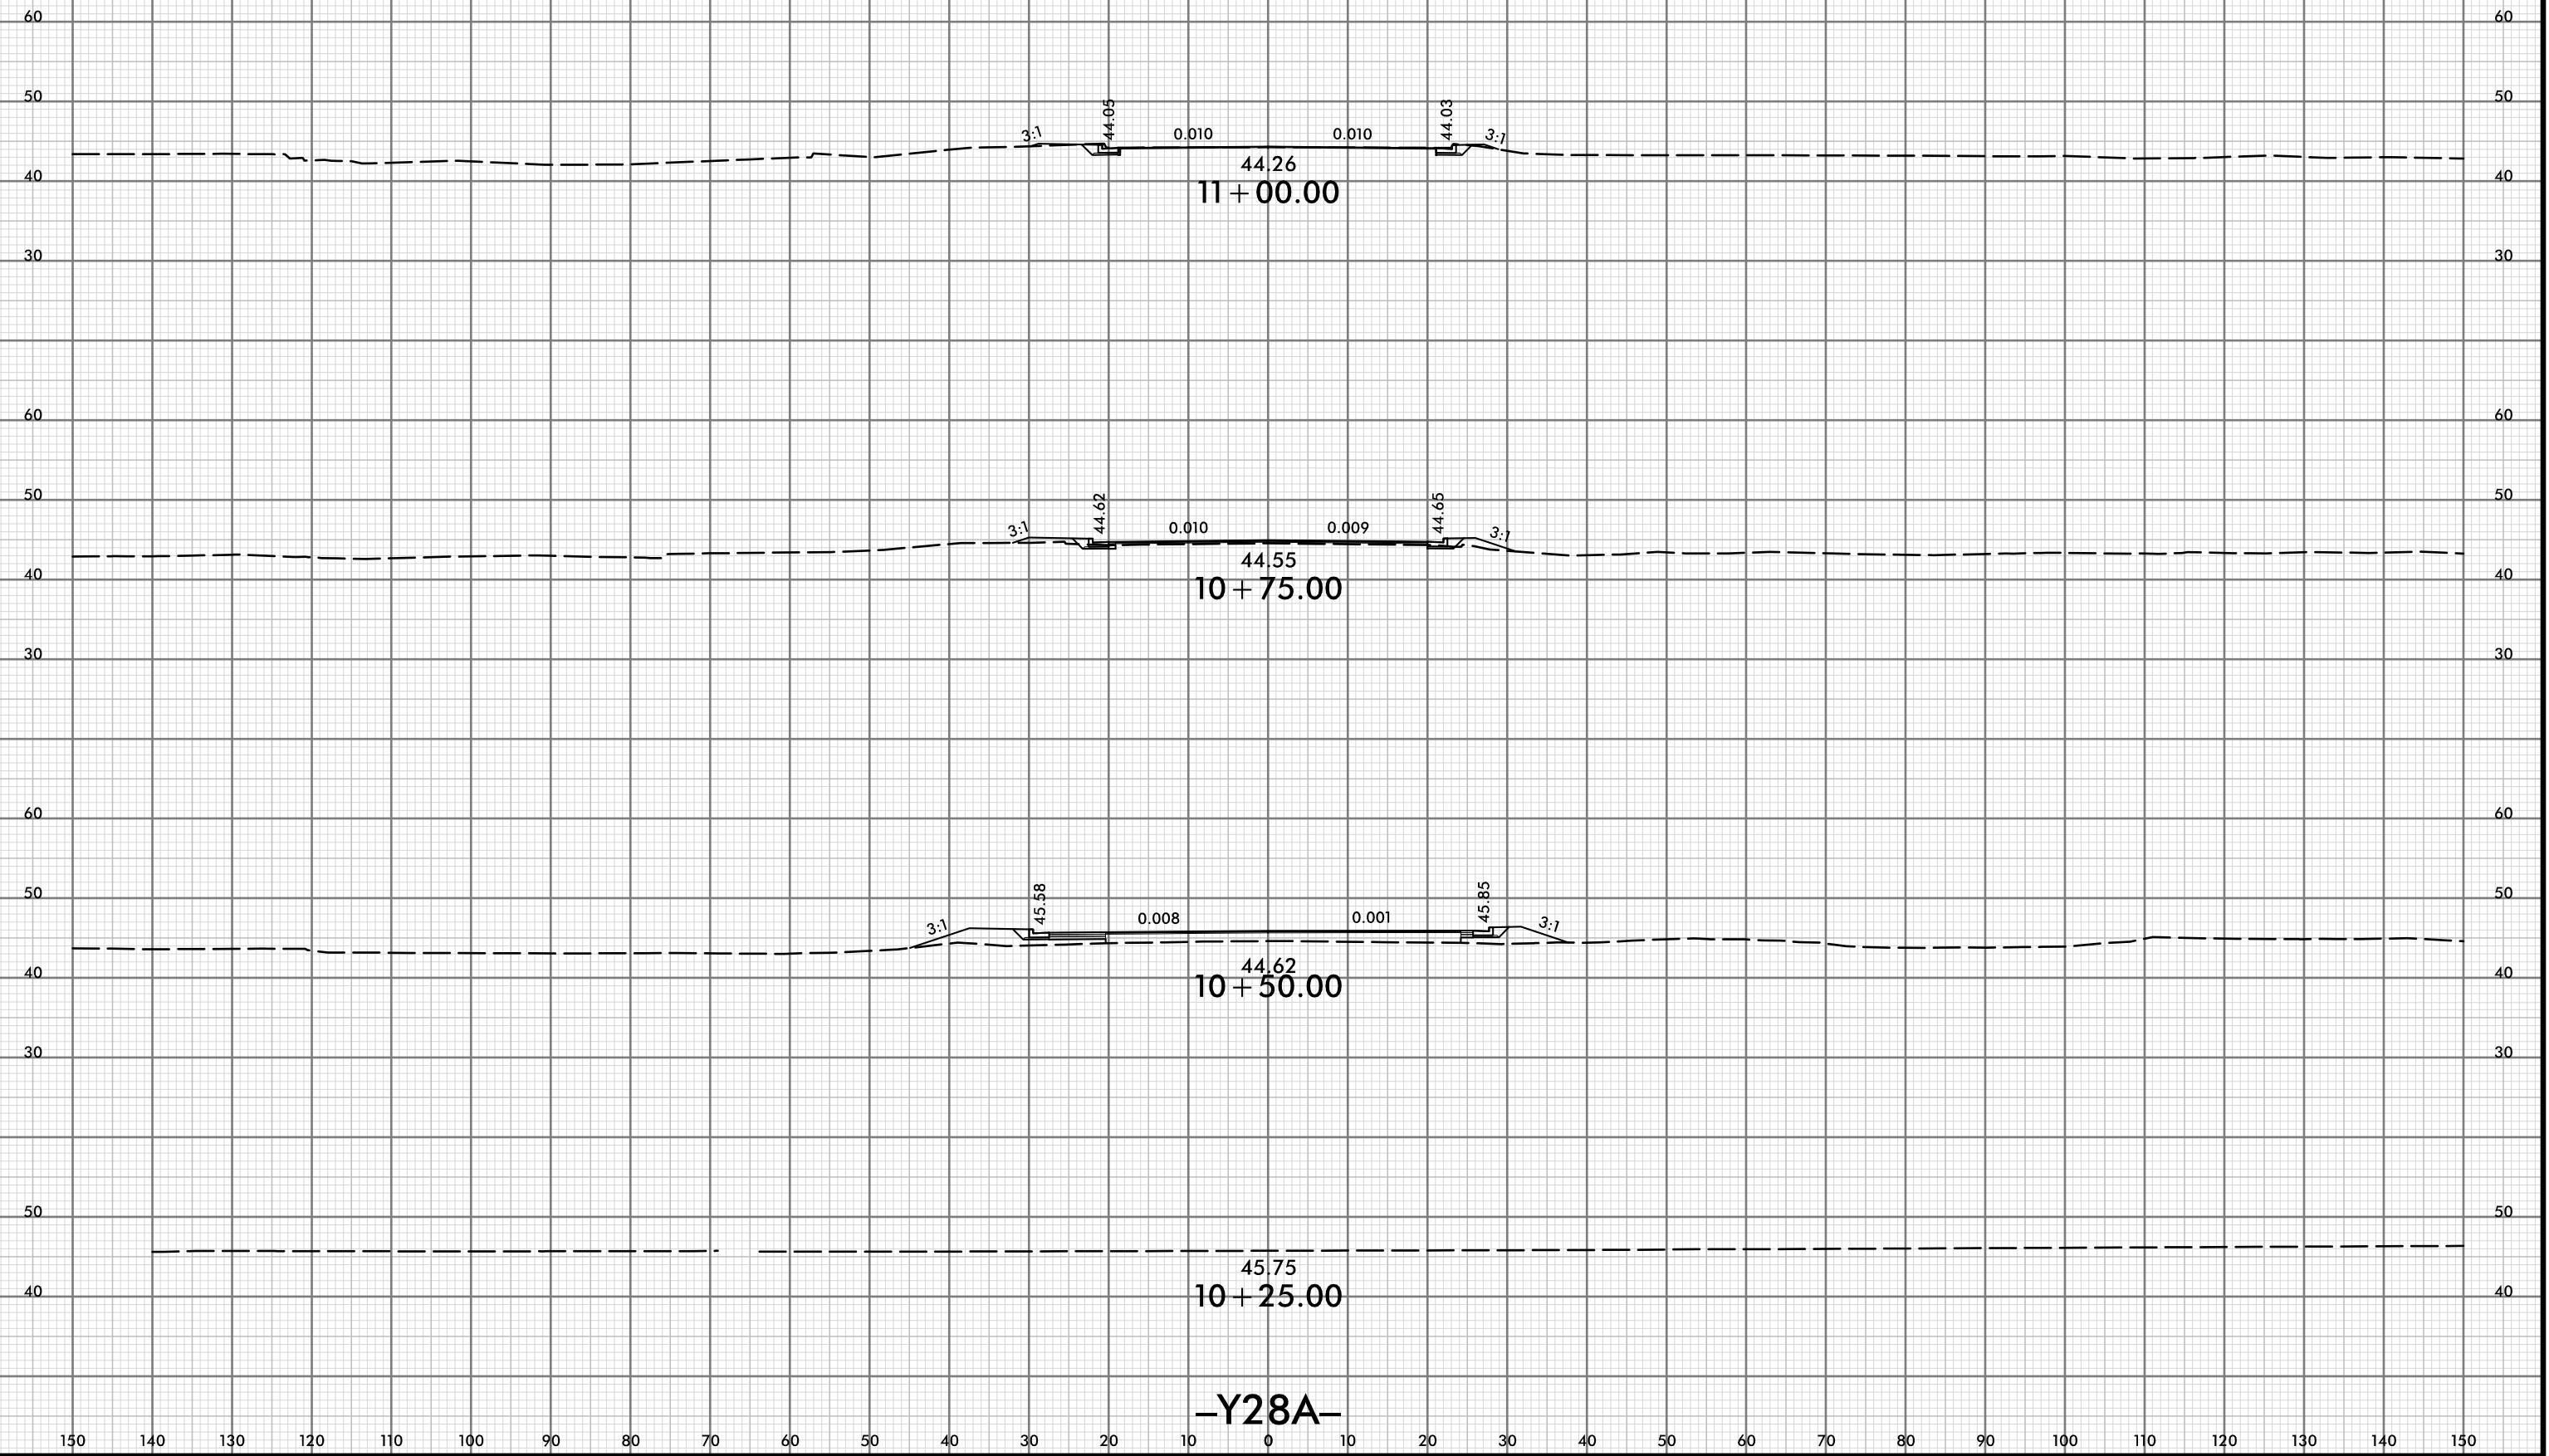

-Y28A-



150 140 130 120 110 100 90 80 70 60 50 40 30 20 10 0 10 20 30 40 50 60 70 80 90 100 110 120 130 140 150

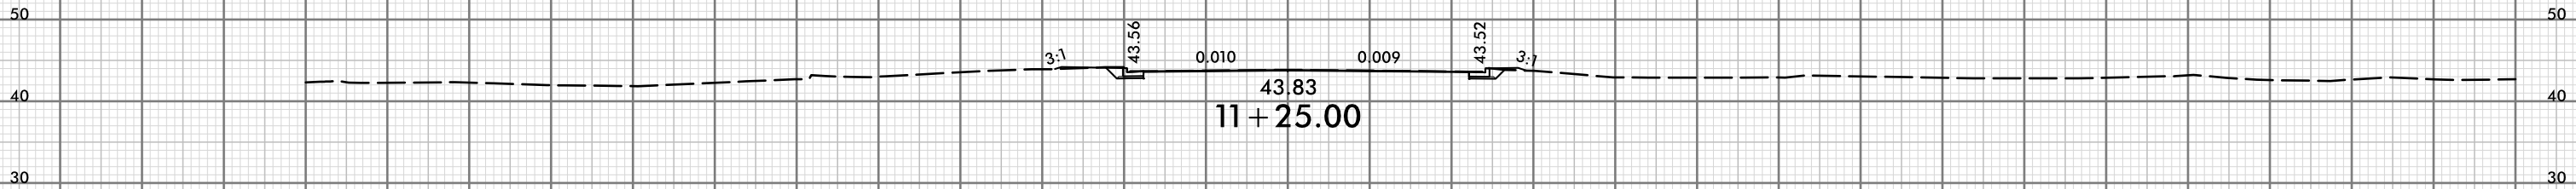


150 140 130 120 110 100 90 80 70 60 50 40 30 20 10 0 10 20 30 40 50 60 70 80 90 100 110 120 130 140 150


8/23/99



| | |
|---------------------|-----------|
| PROJ. REFERENCE NO. | SHEET NO. |
| U-4902D | X-46 |

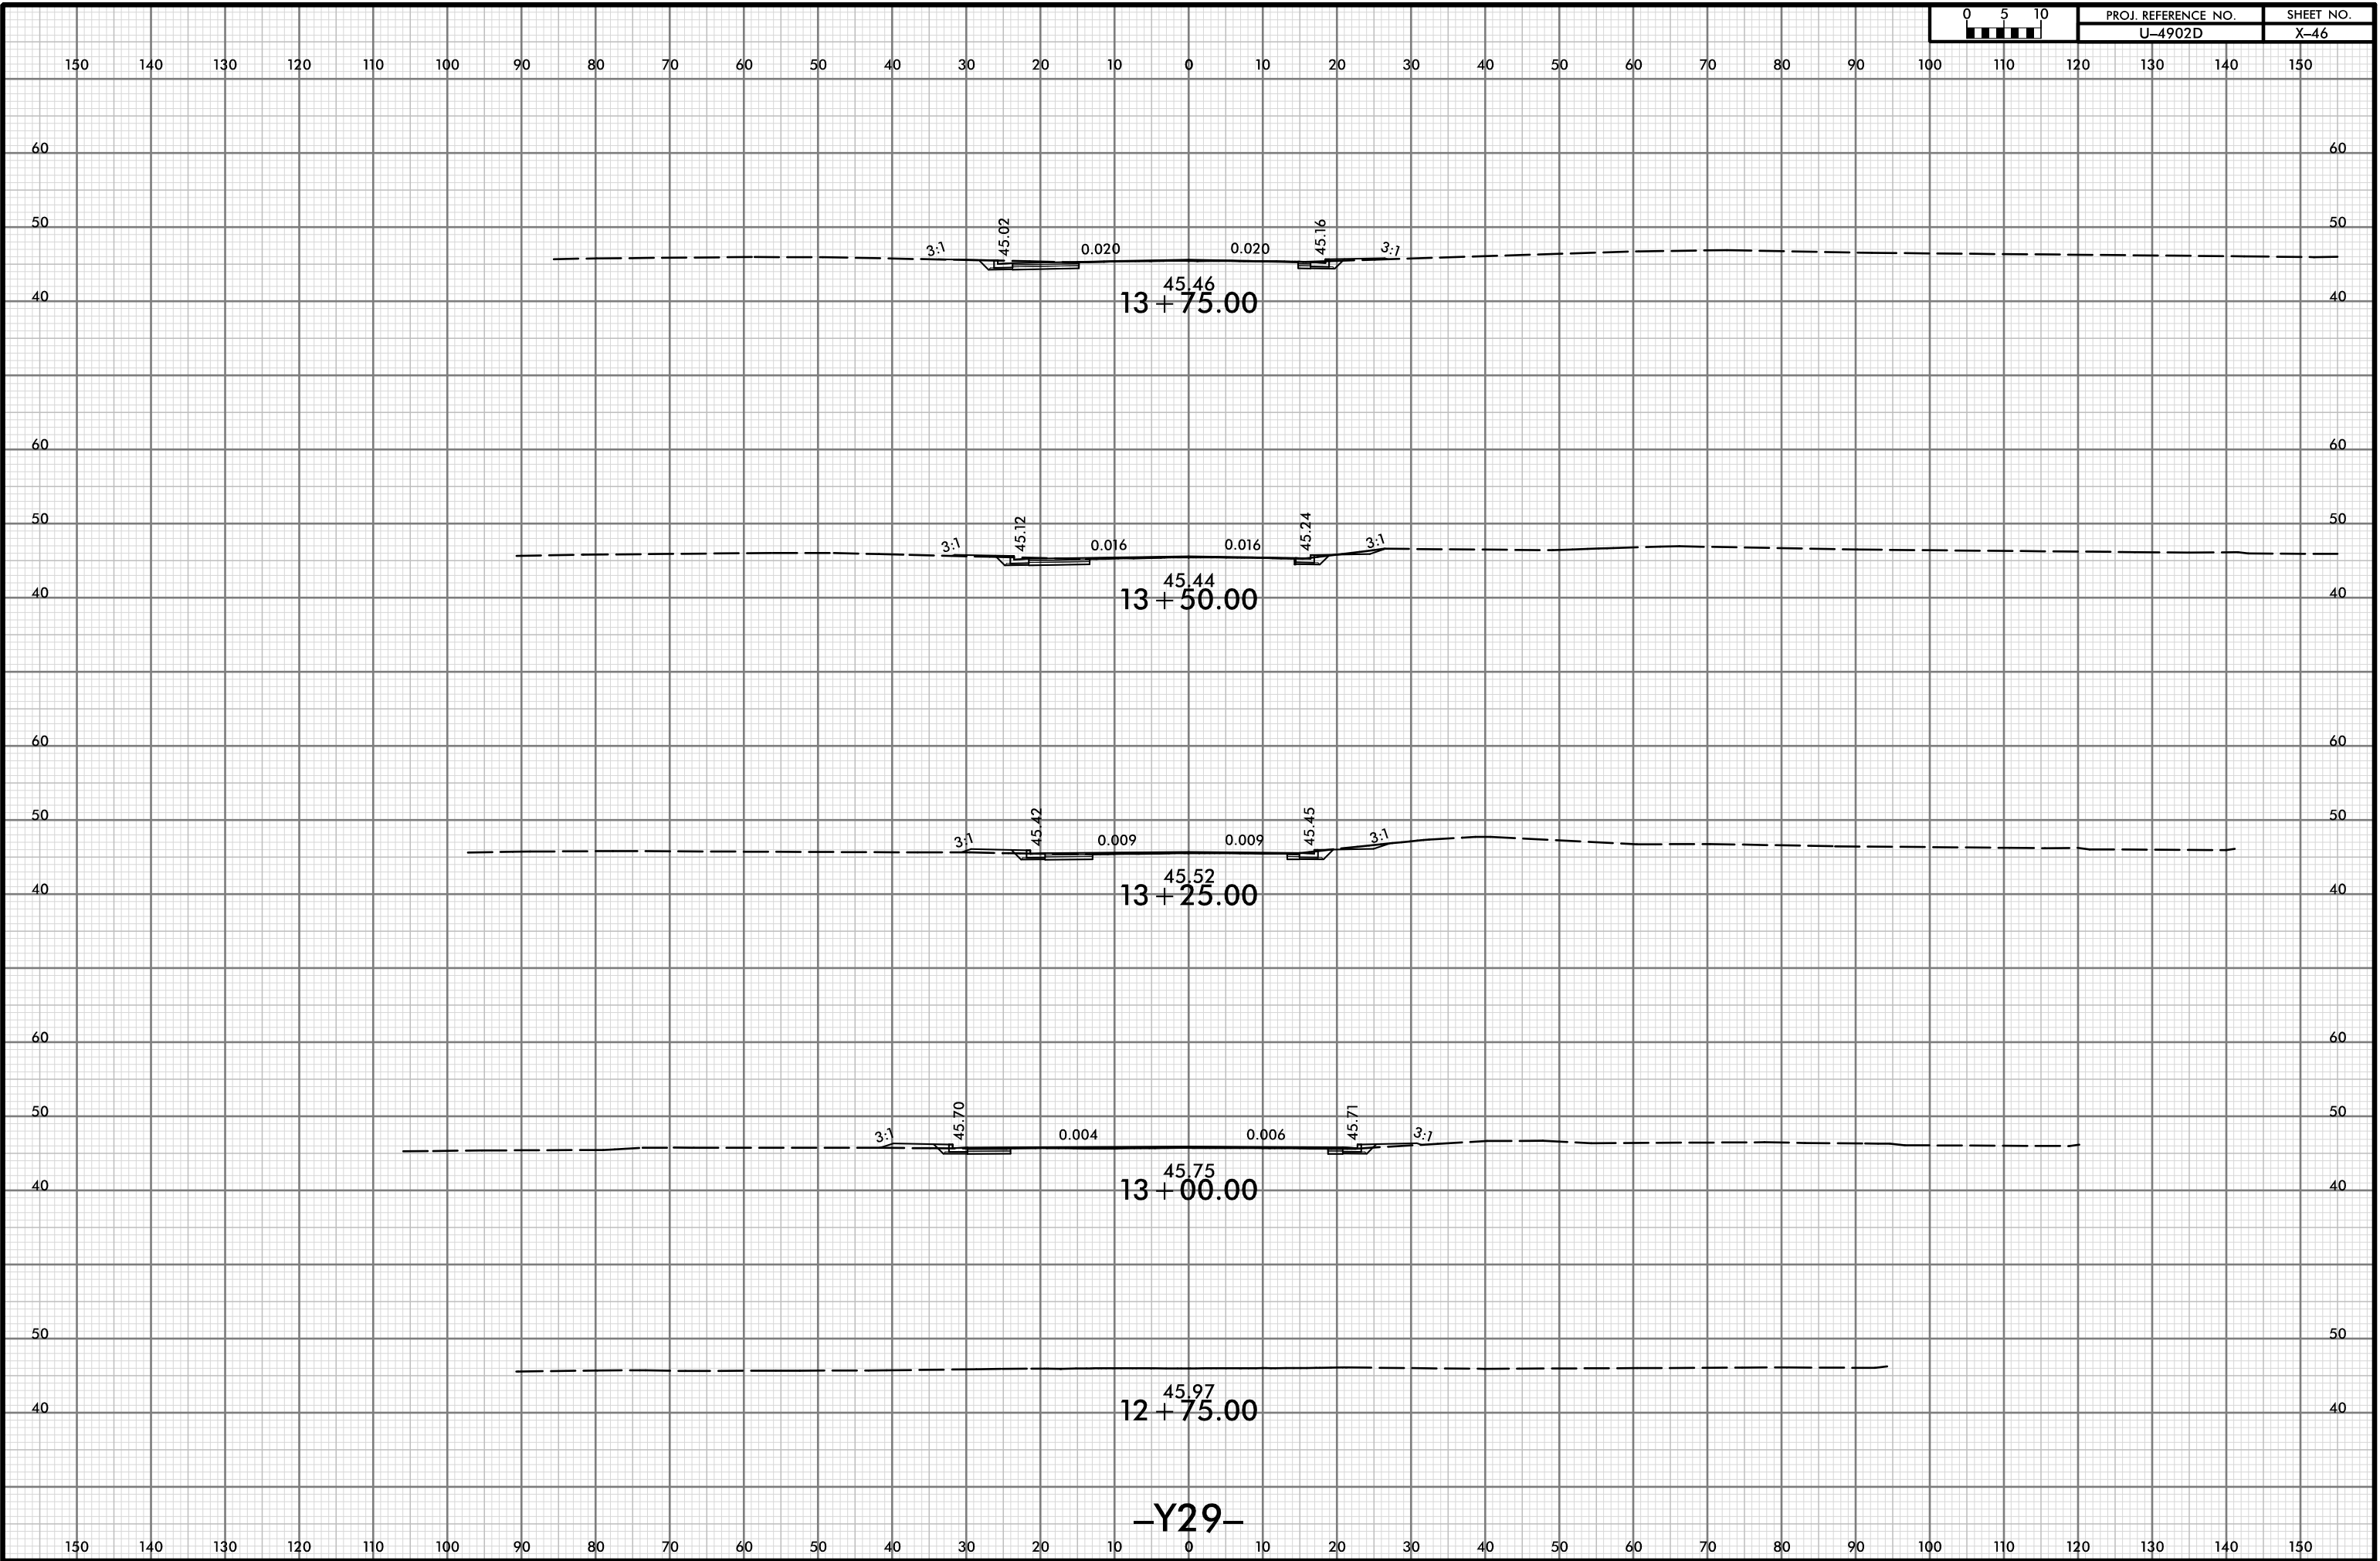

I:\SEP-2018\1240
YRoadway\CORRIDORModeling\14902D_P0Y_XPL_Y29.dgn

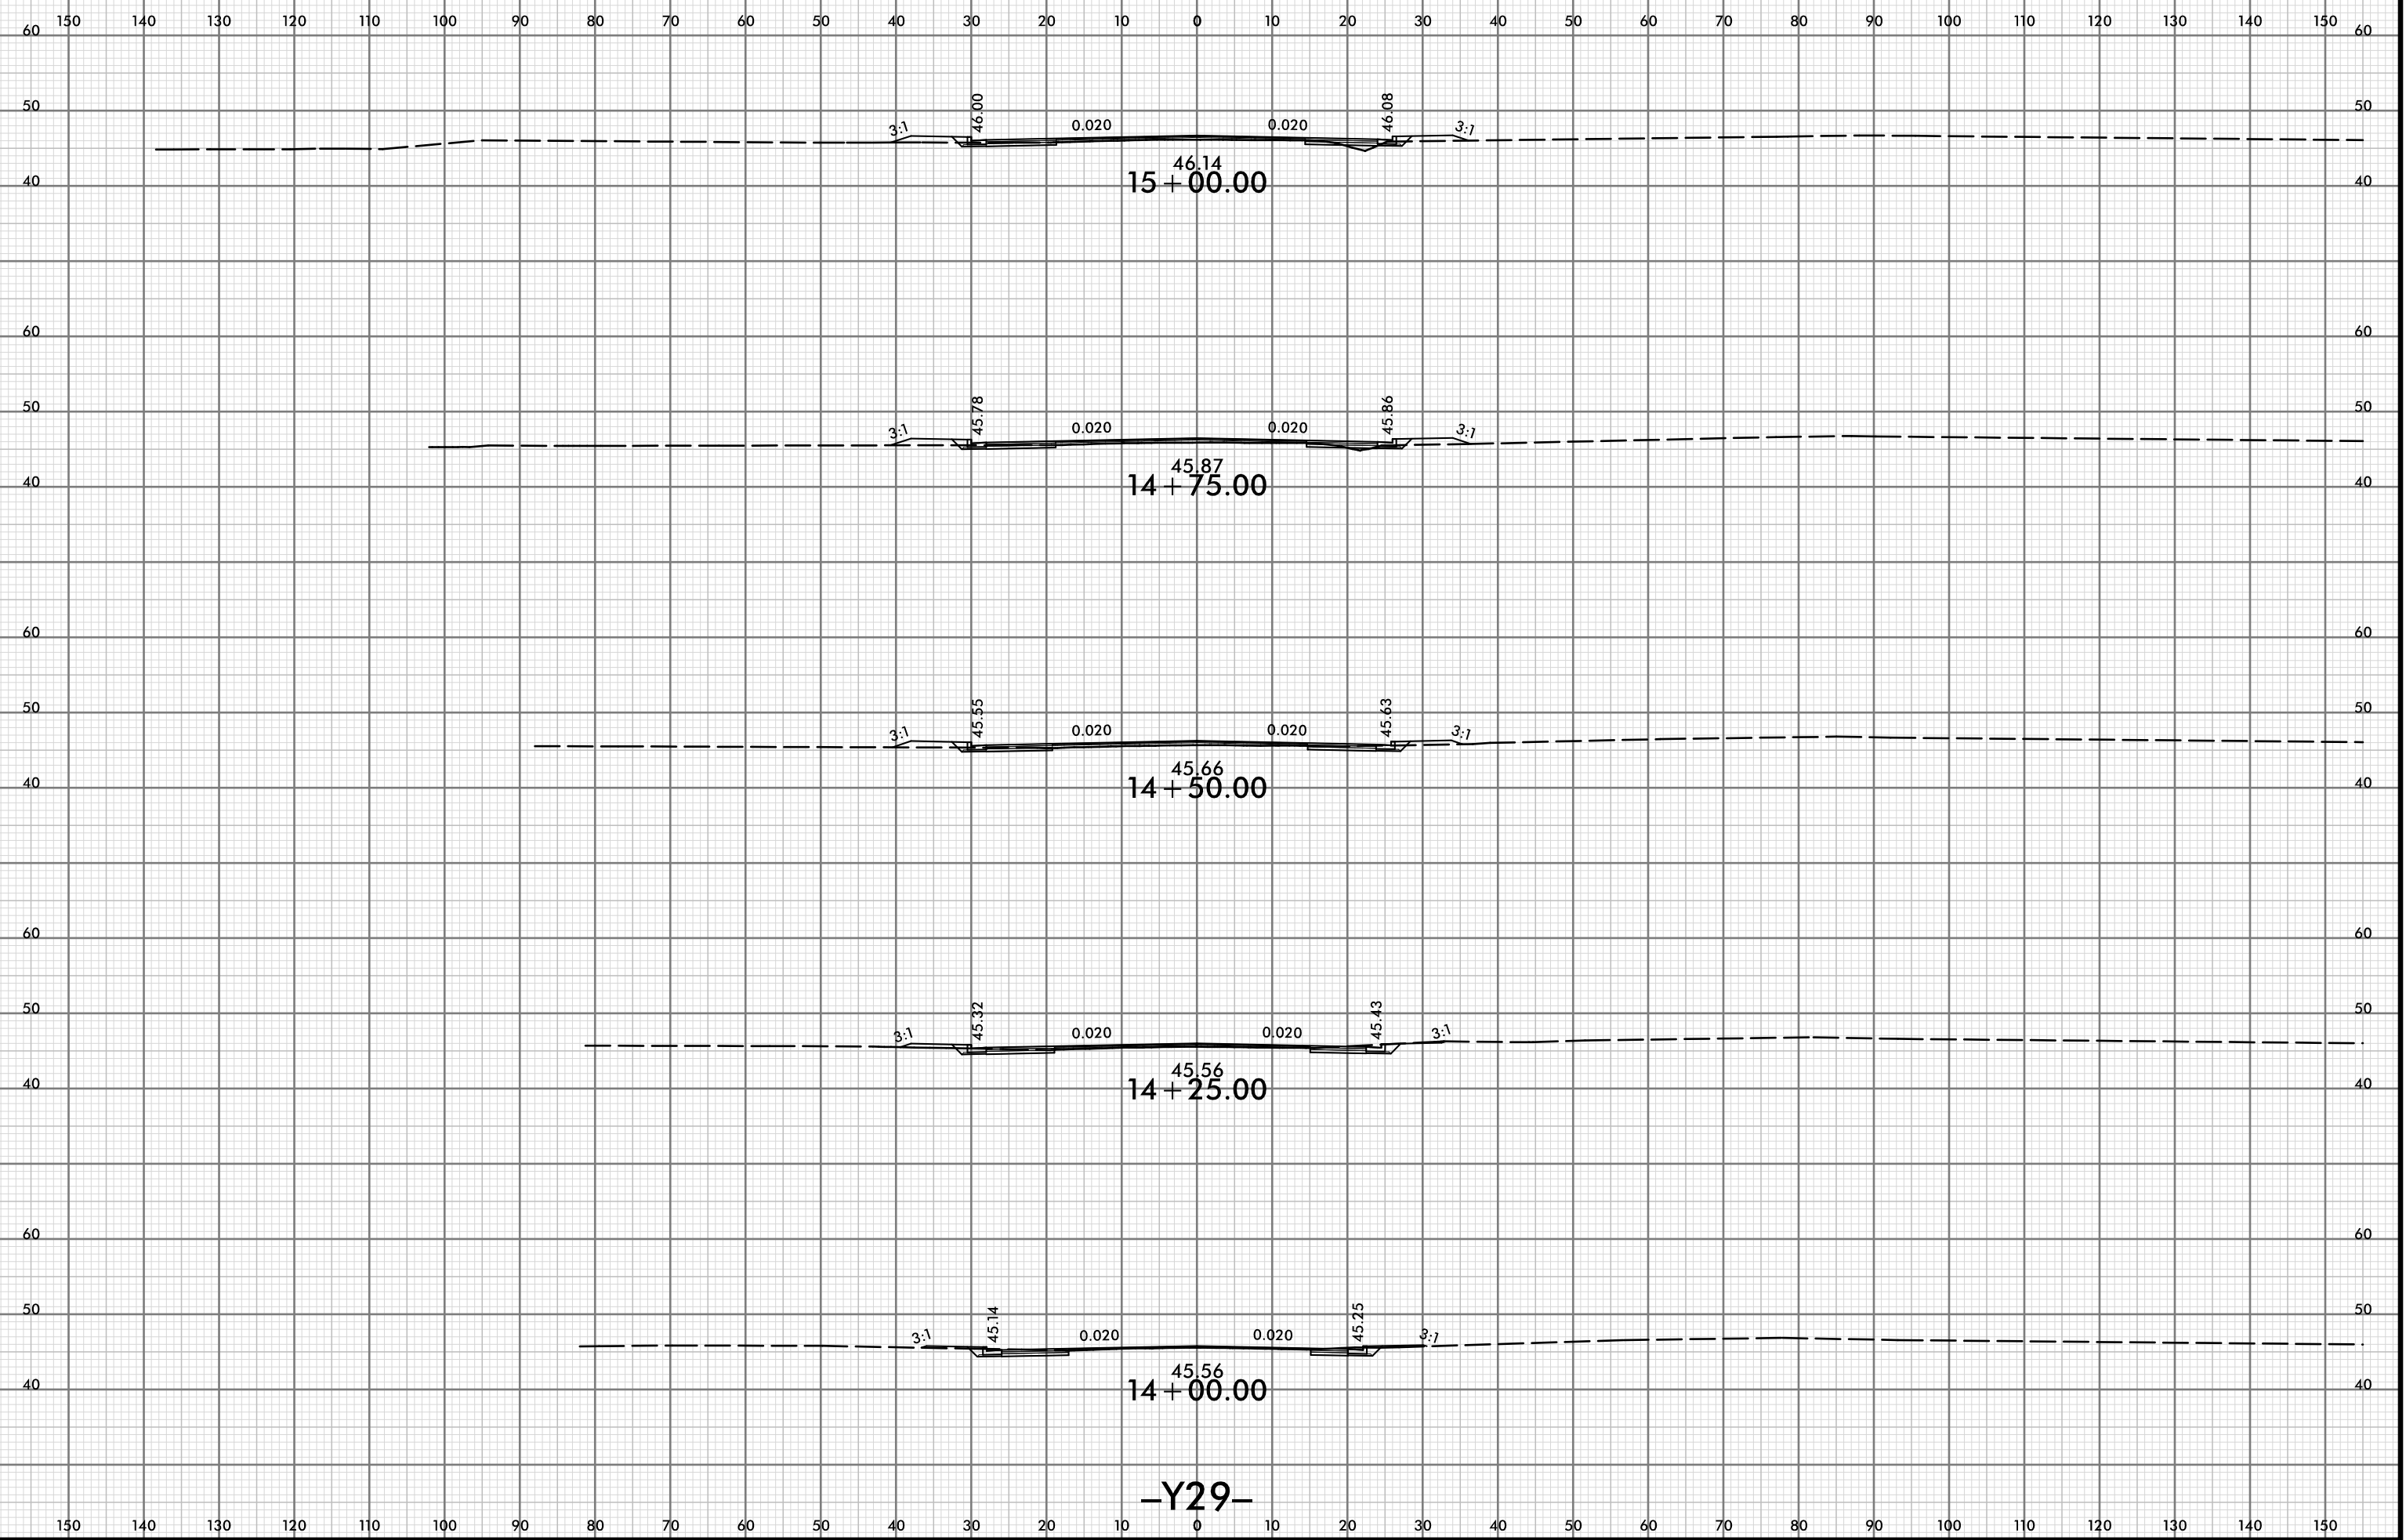


-Y29-

8/23/99



| | |
|---------------------|-----------|
| PROJ. REFERENCE NO. | SHEET NO. |
| U-4902D | X-48 |

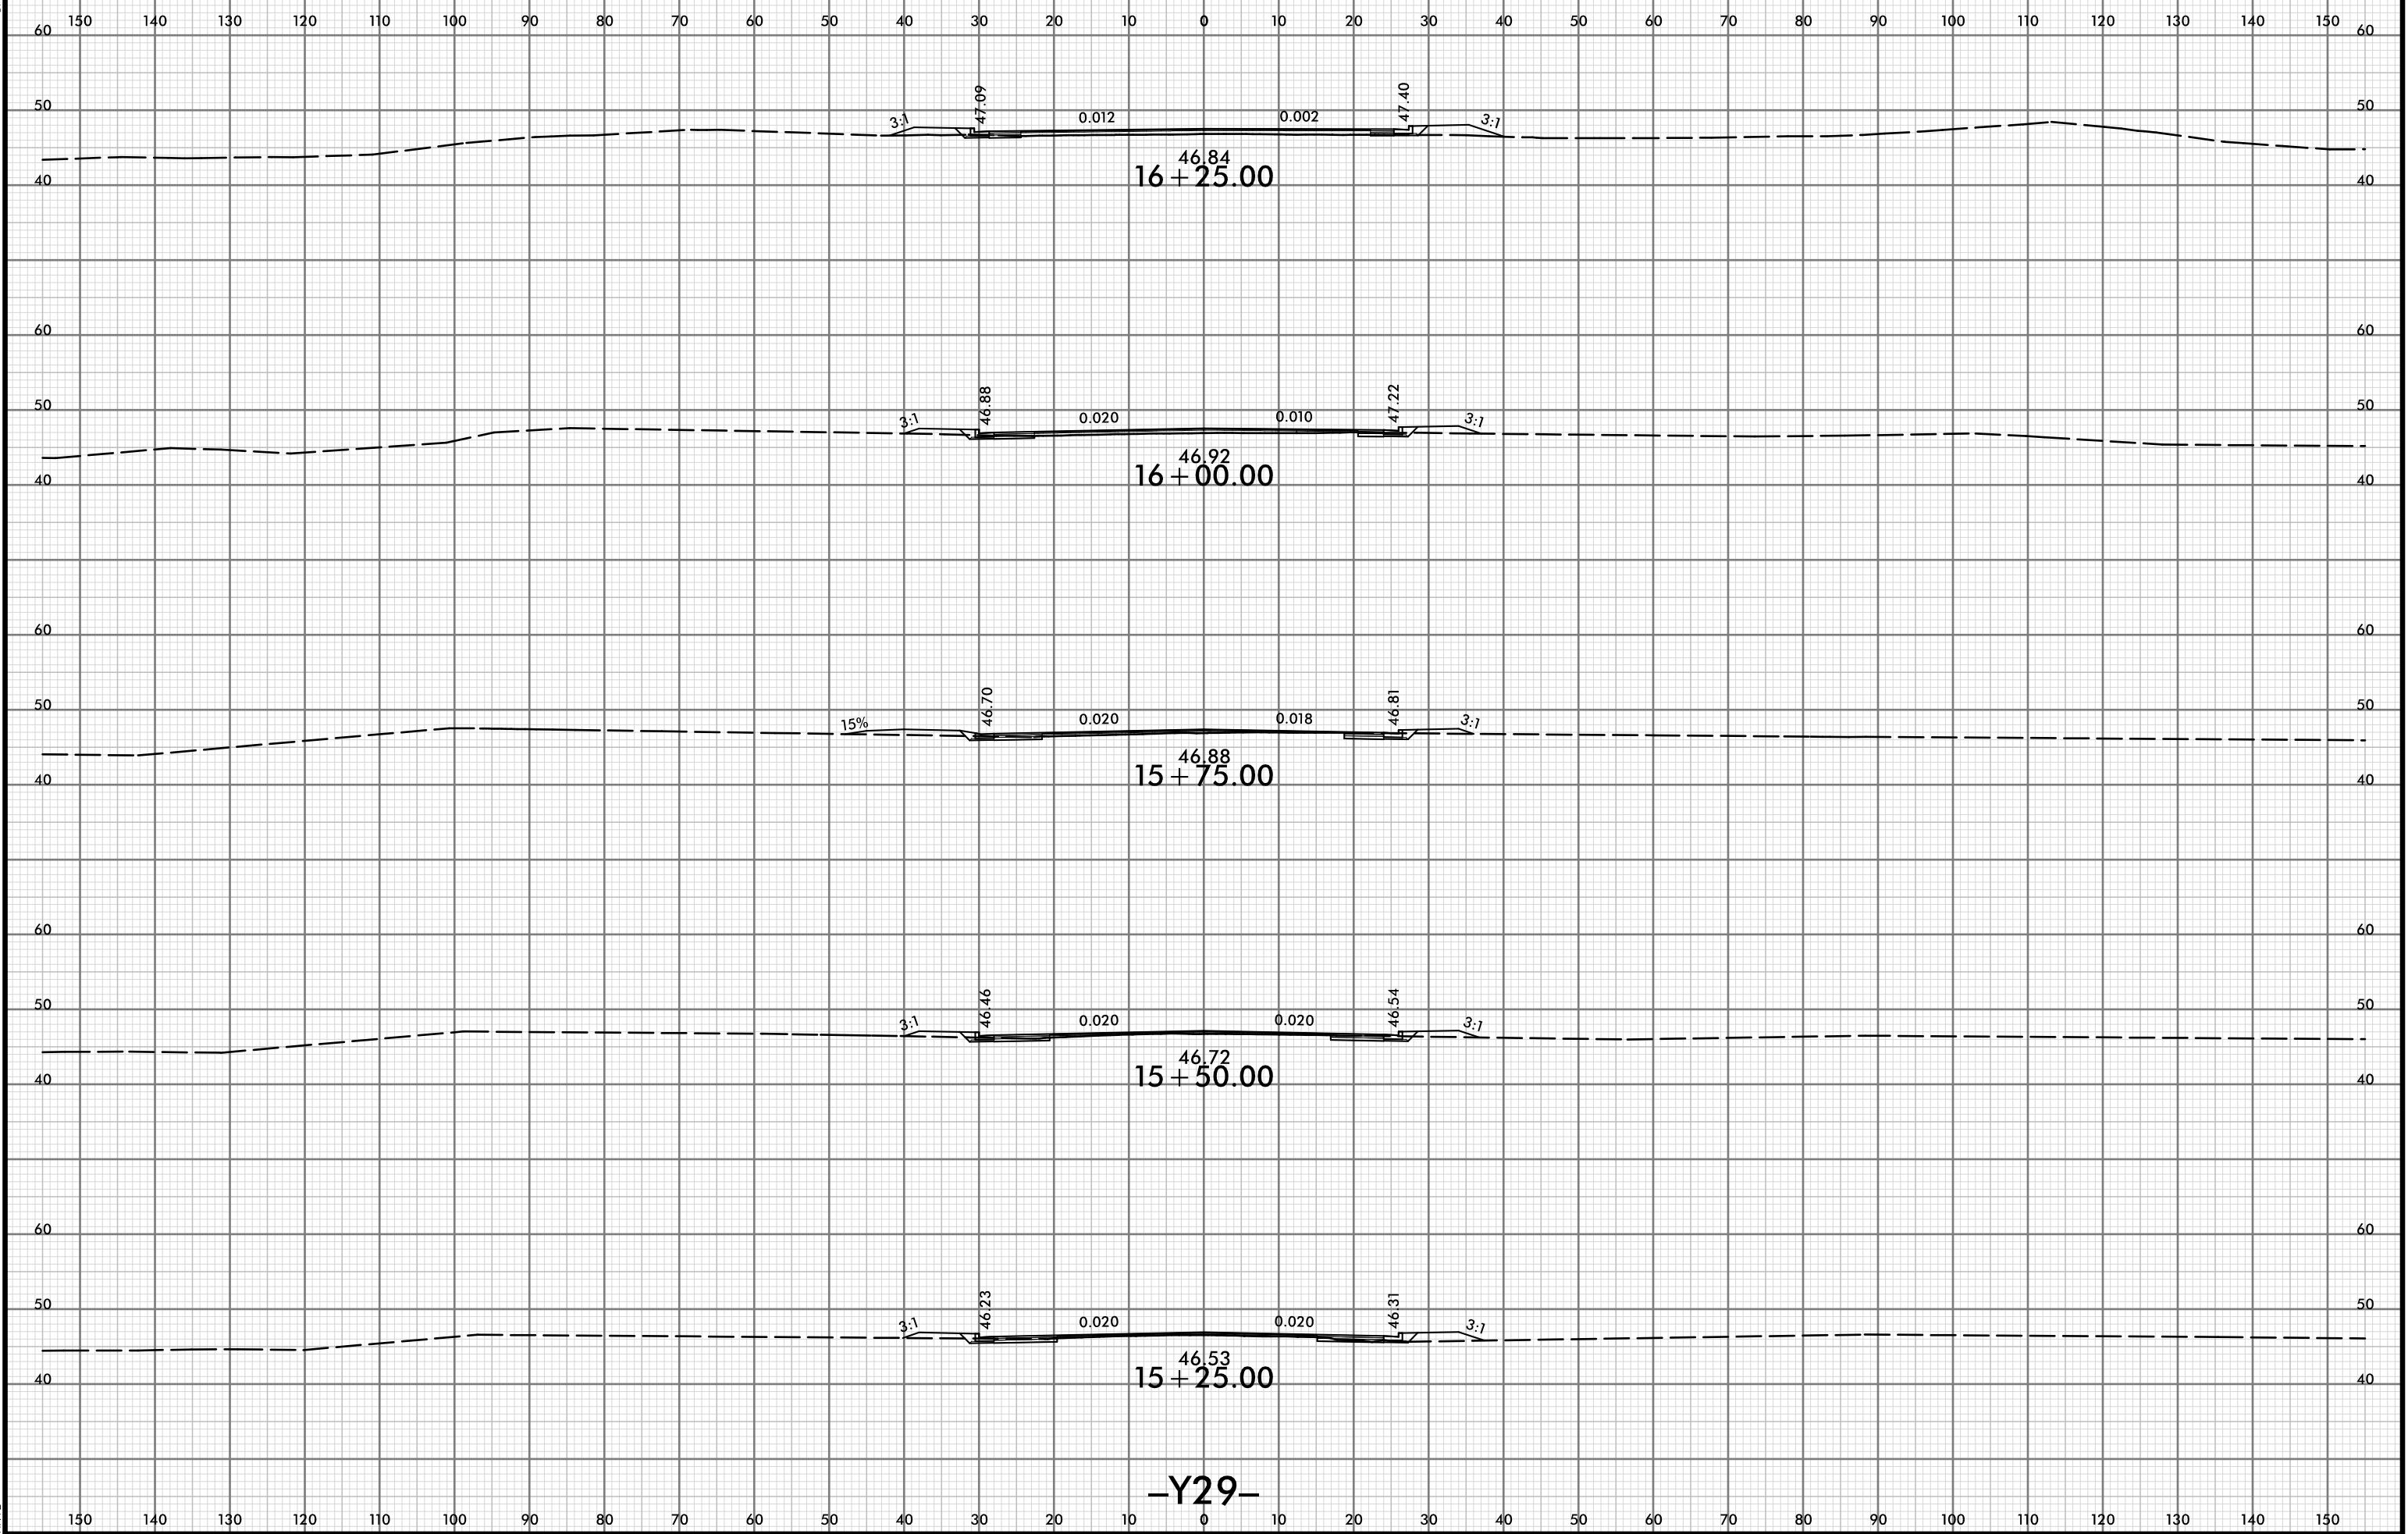

-Y29-

I:\SEP-2018\1240
YRoadway\CerridorModeling\14902D_P0Y_XPL_Y29.dgn
HNFB

8/23/99



| |
|---------------------|
| PROJ. REFERENCE NO. |
| U-4902D |

| |
|-----------|
| SHEET NO. |
| X-49 |

150 140 130 120 110 100 90 80 70 60 50 40 30 20 10 0 10 20 30 40 50 60 70 80 90 100 110 120 130 140 150

50 50

46.03
16 + 75.00

60 60


50 50

46.63
16 + 50.00

150 140 130 120 110 100 90 80 70 60 50 40 30 20 10 0 10 20 30 40 50 60 70 80 90 100 110 120 130 140 150


-Y29-

I:\SEP-2018\240
YRoadway\CerritosModeling\14902D_P0Y_XPL_Y29.dgn

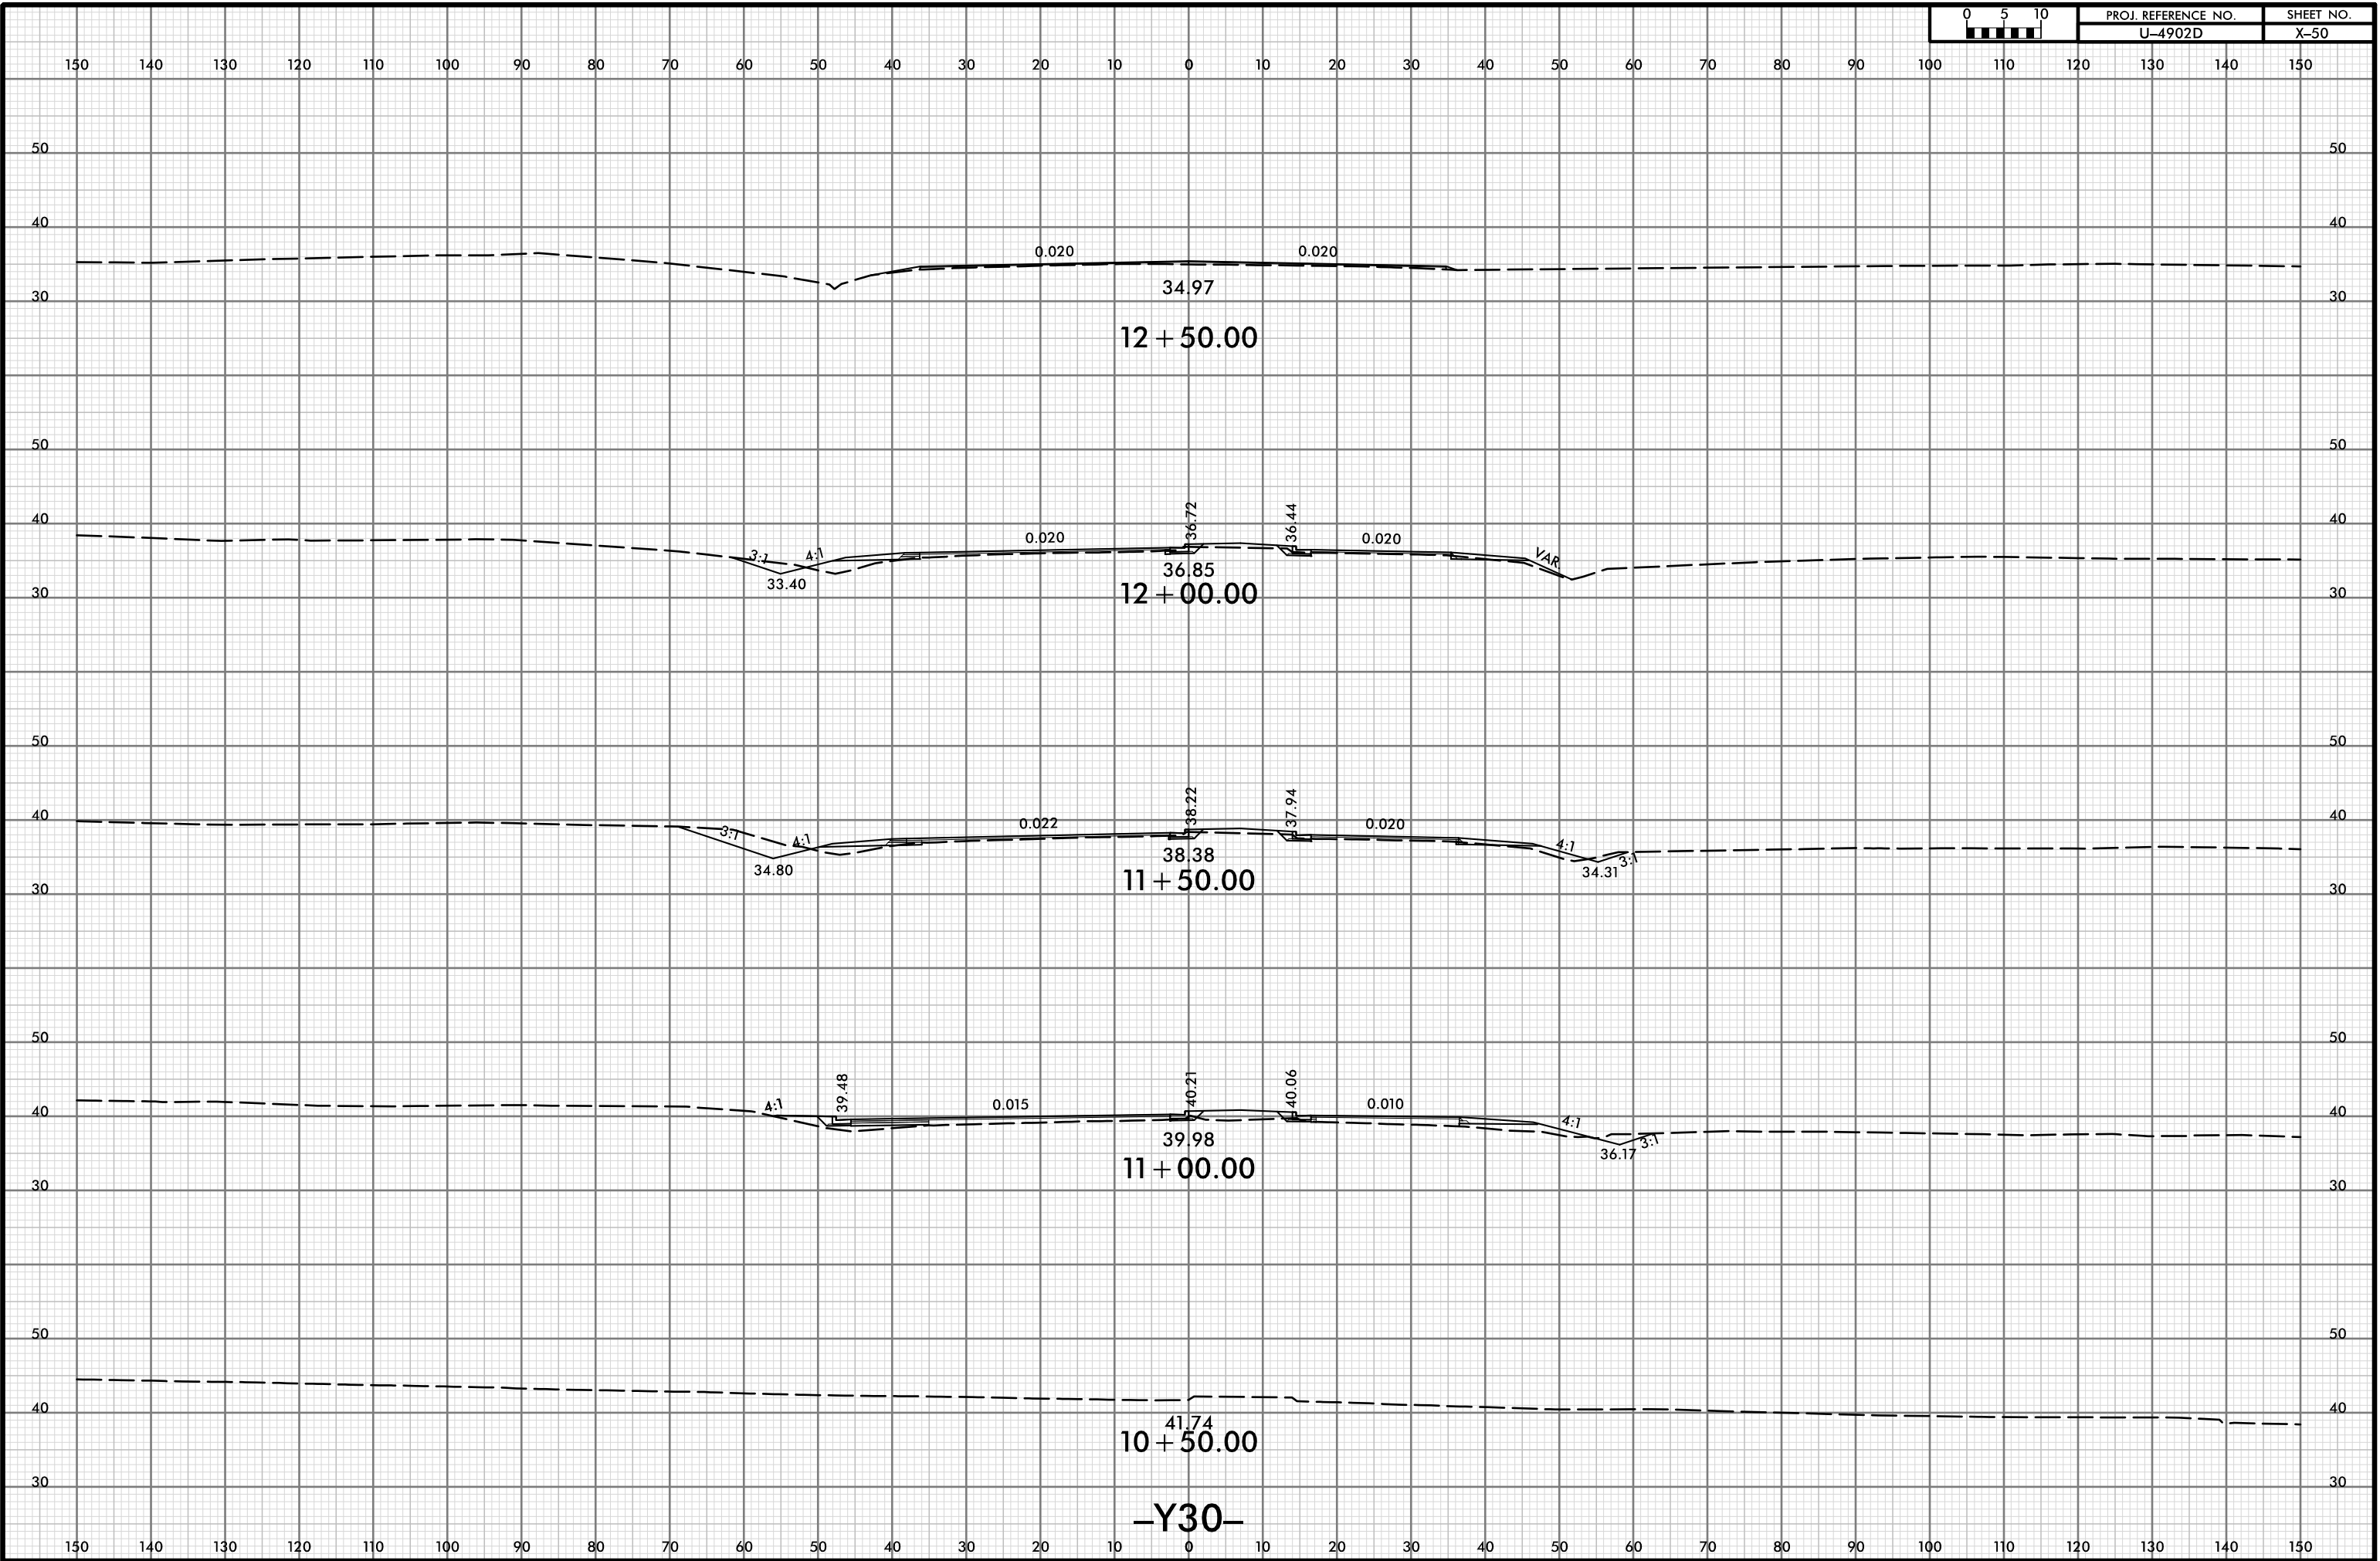

-Y30-


8/23/99

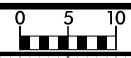


PROJ. REFERENCE NO.
U-4902D

SHEET NO.
X-51


150 140 130 120 110 100 90 80 70 60 50 40 30 20 10 0 10 20 30 40 50 60 70 80 90 100 110 120 130 140 150

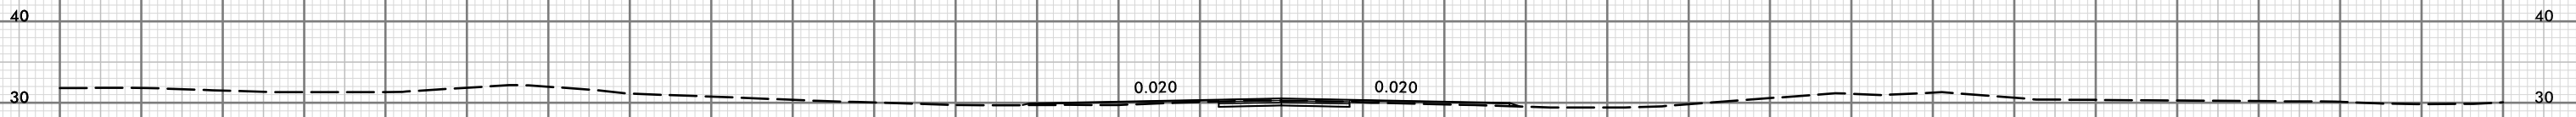


30.27
15 + 00.00

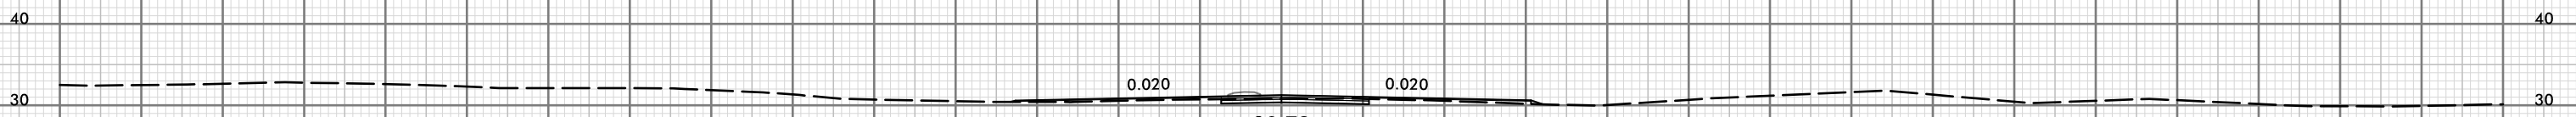


30.78
14 + 50.00

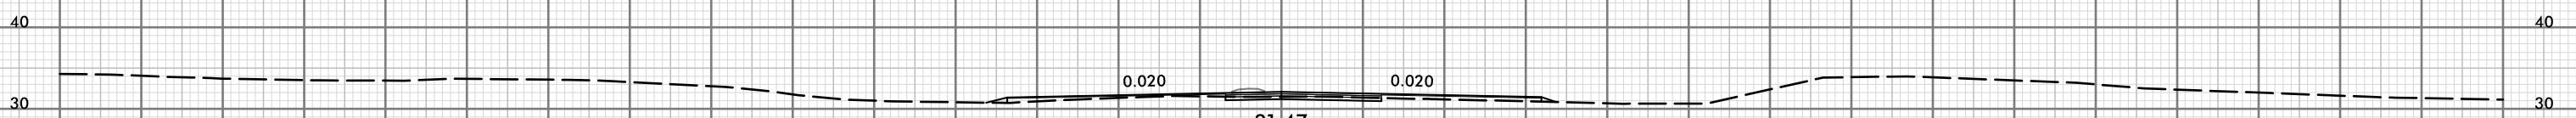

31.47
14 + 00.00

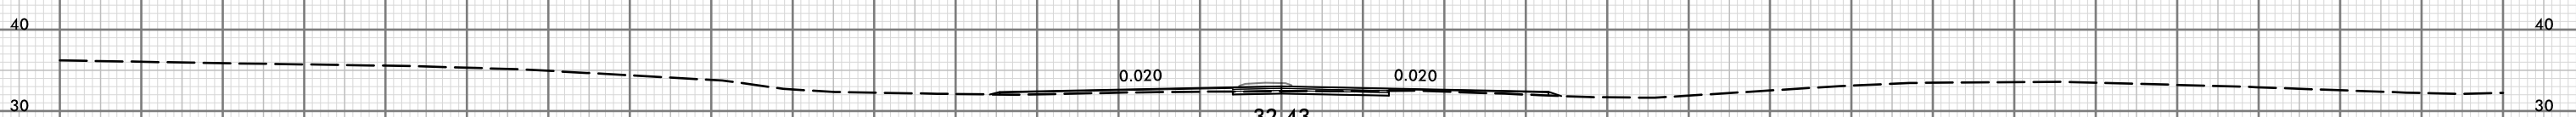

32.43
13 + 50.00

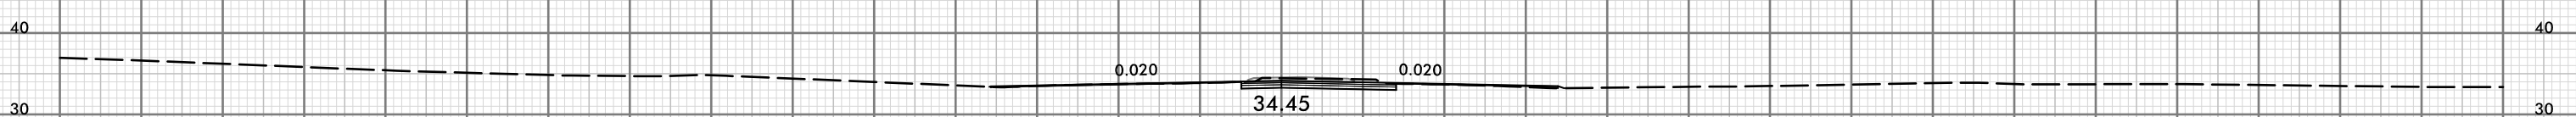


34.45
13 + 00.00

-Y30-

150 140 130 120 110 100 90 80 70 60 50 40 30 20 10 0 10 20 30 40 50 60 70 80 90 100 110 120 130 140 150

I:\SEP-2018\1240
YRoadway\CerritosModeling\14902D_P0Y_XPL_Y30.dgn
HNTB

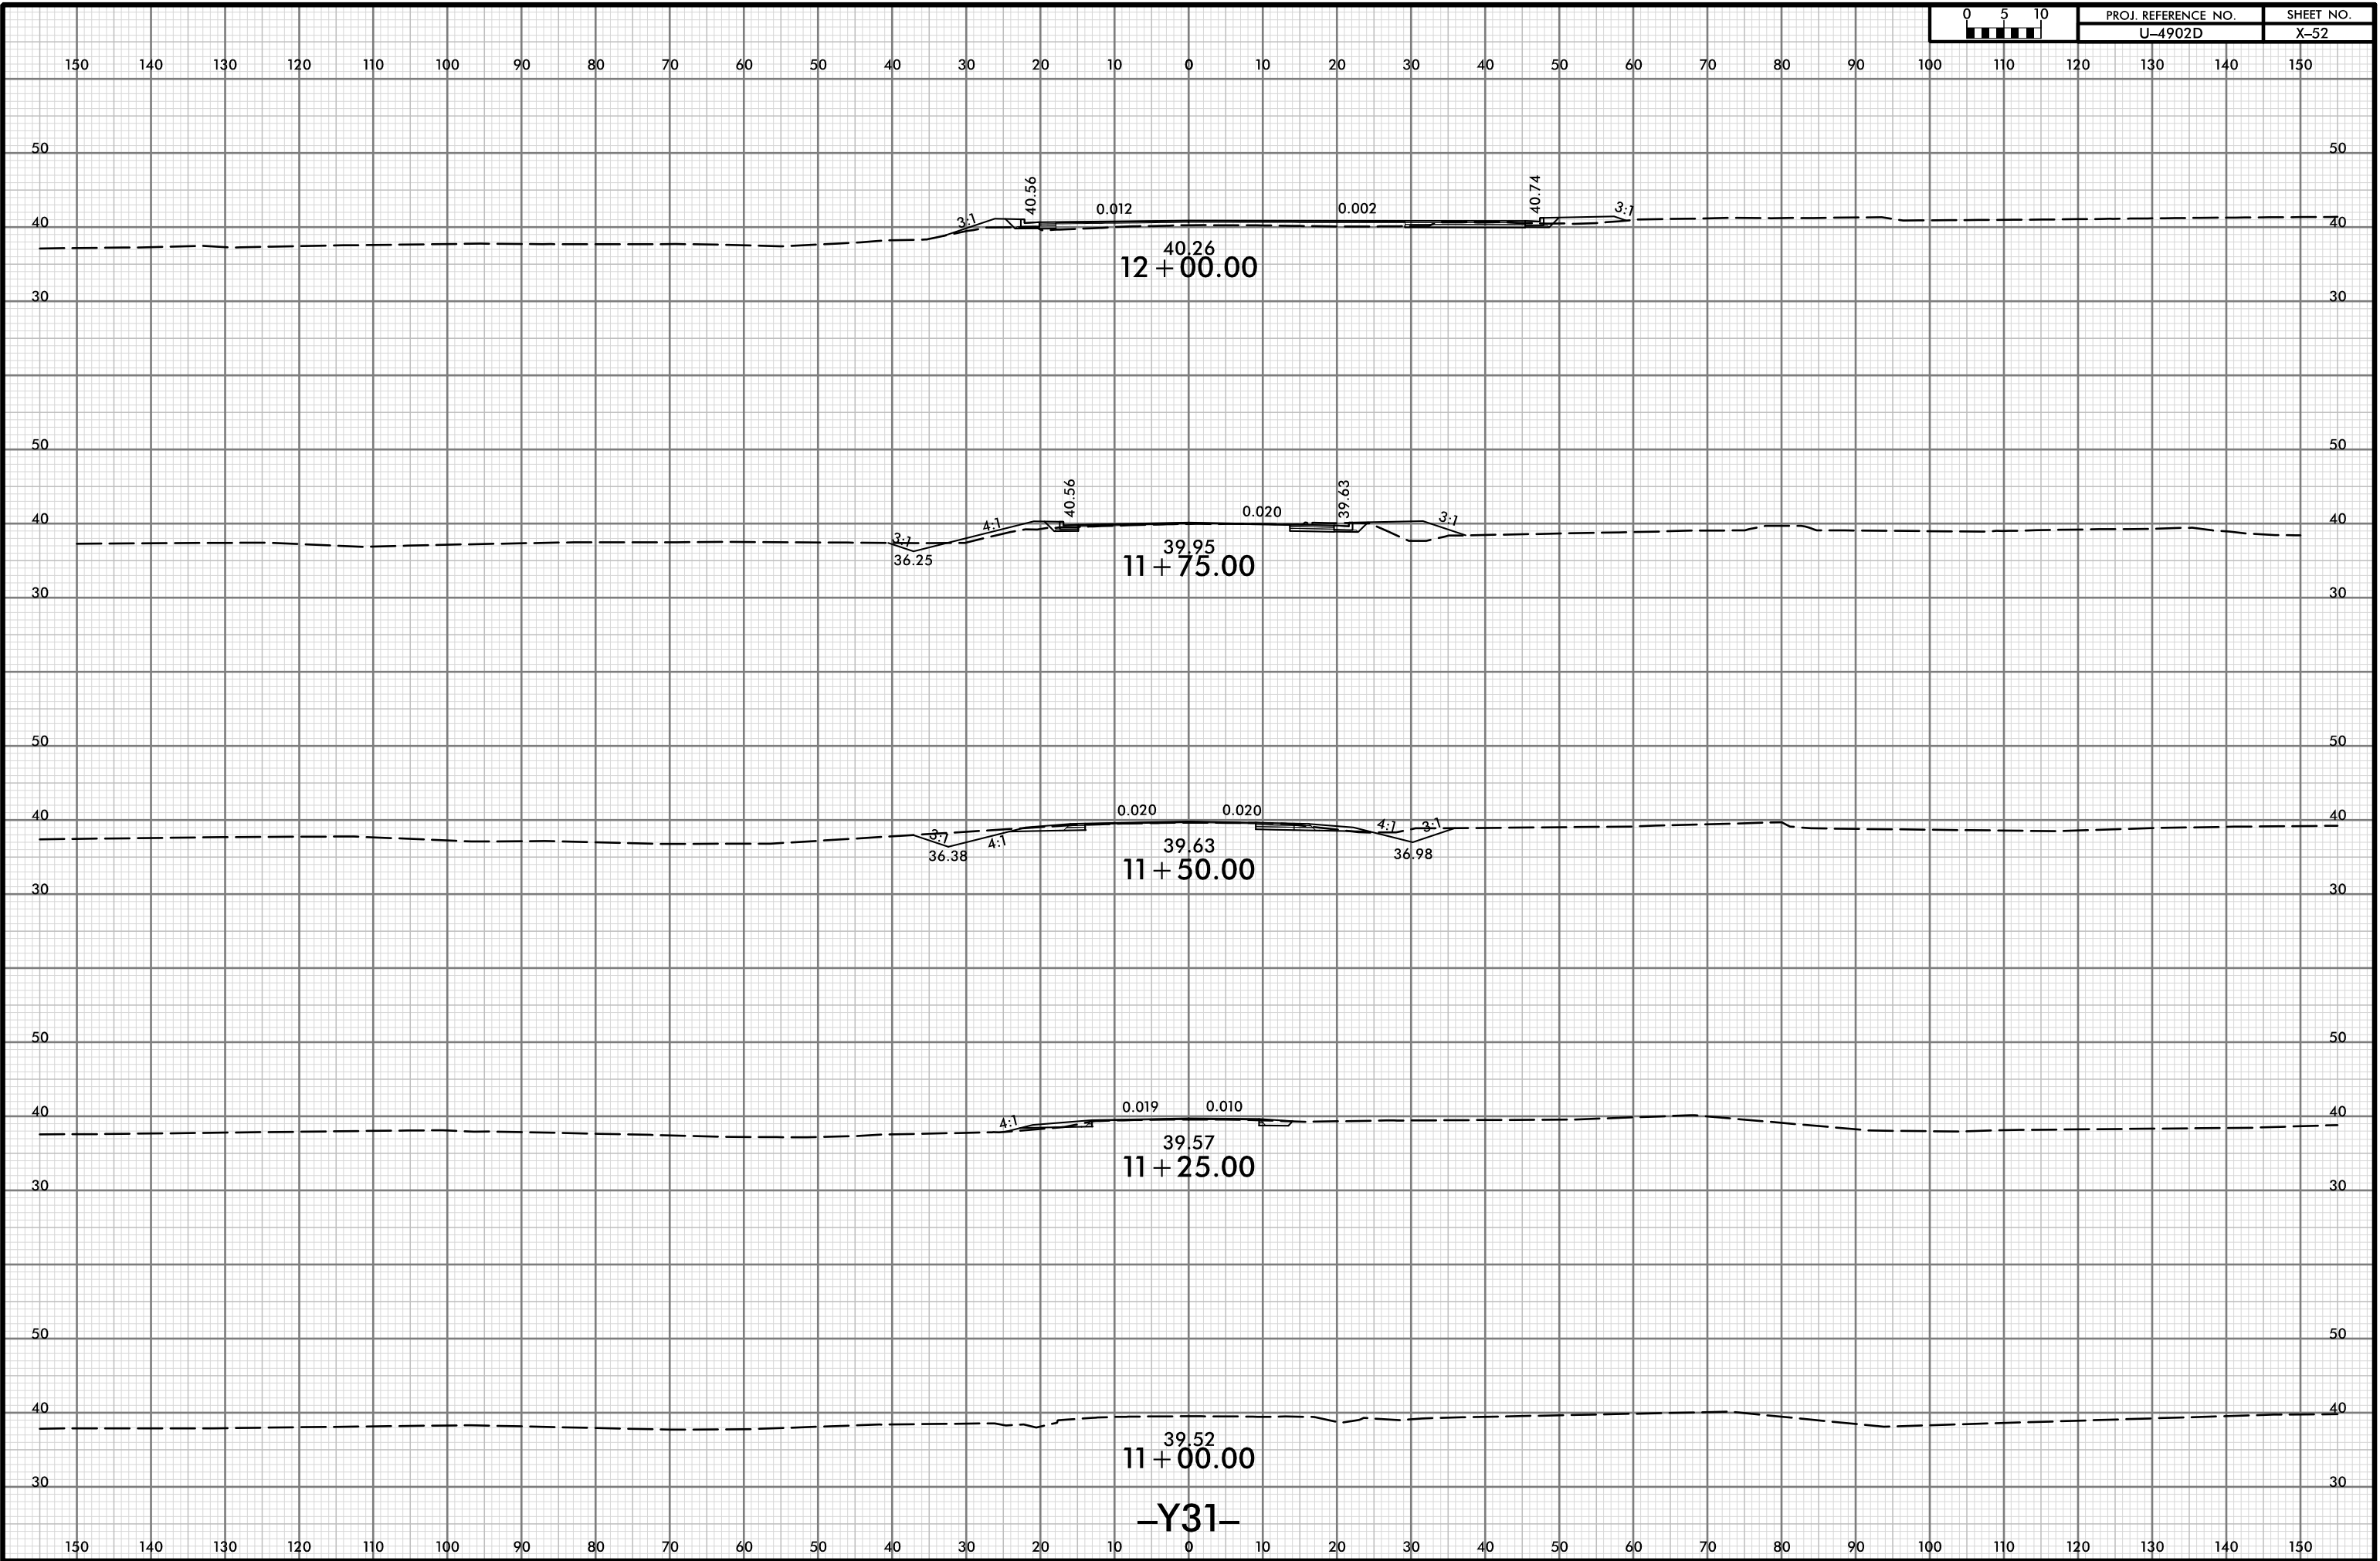



150 140 130 120 110 100 90 80 70 60 50 40 30 20 10 0 10 20 30 40 50 60 70 80 90 100 110 120 130 140 150

50 50

40 40

30 30

20 20

3:1 35.30 0.020 0.020 35.40 3:1

35.49
12 + 00.00

40 40

30 30

20 20

0.020 0.020 4:1

35.70
11 + 75.00

40 40

30 30

20 20

0.026 0.022

36.01
11 + 50.00

40 40

30 30


36.30
11 + 25.00

-Y32-

150 140 130 120 110 100 90 80 70 60 50 40 30 20 10 0 10 20 30 40 50 60 70 80 90 100 110 120 130 140 150




150 140 130 120 110 100 90 80 70 60 50 40 30 20 10 0 10 20 30 40 50 60 70 80 90 100 110 120 130 140 150

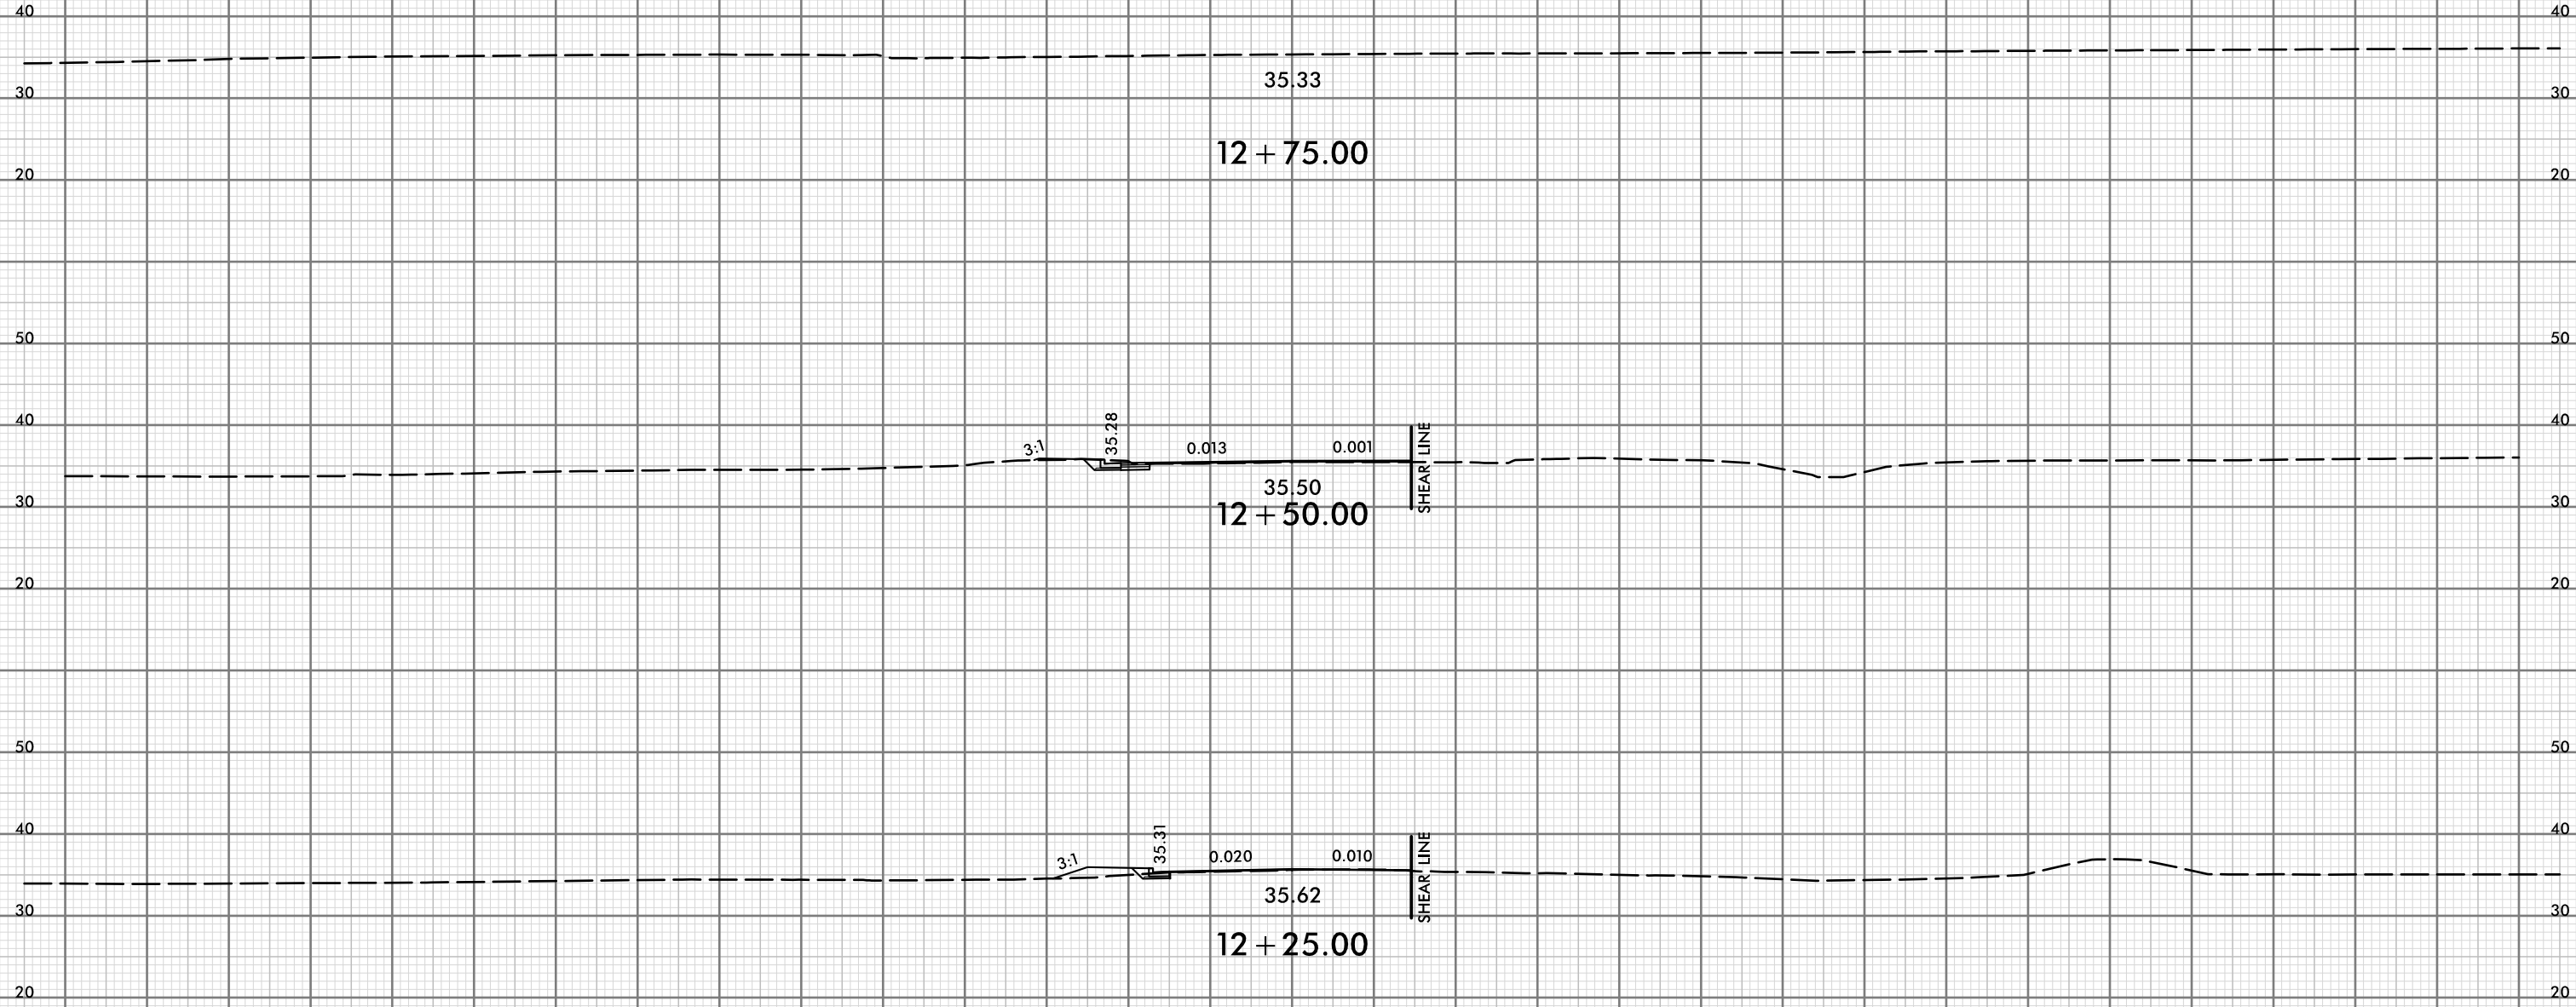

150 140 130 120 110 100 90 80 70 60 50 40 30 20 10 0 10 20 30 40 50 60 70 80 90 100 110 120 130 140 150

-Y32-


8/23/99

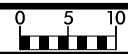

PROJ. REFERENCE NO.
U-4902D

SHEET NO.
X-55

150 140 130 120 110 100 90 80 70 60 50 40 30 20 10 0 10 20 30 40 50 60 70 80 90 100 110 120 130 140 150

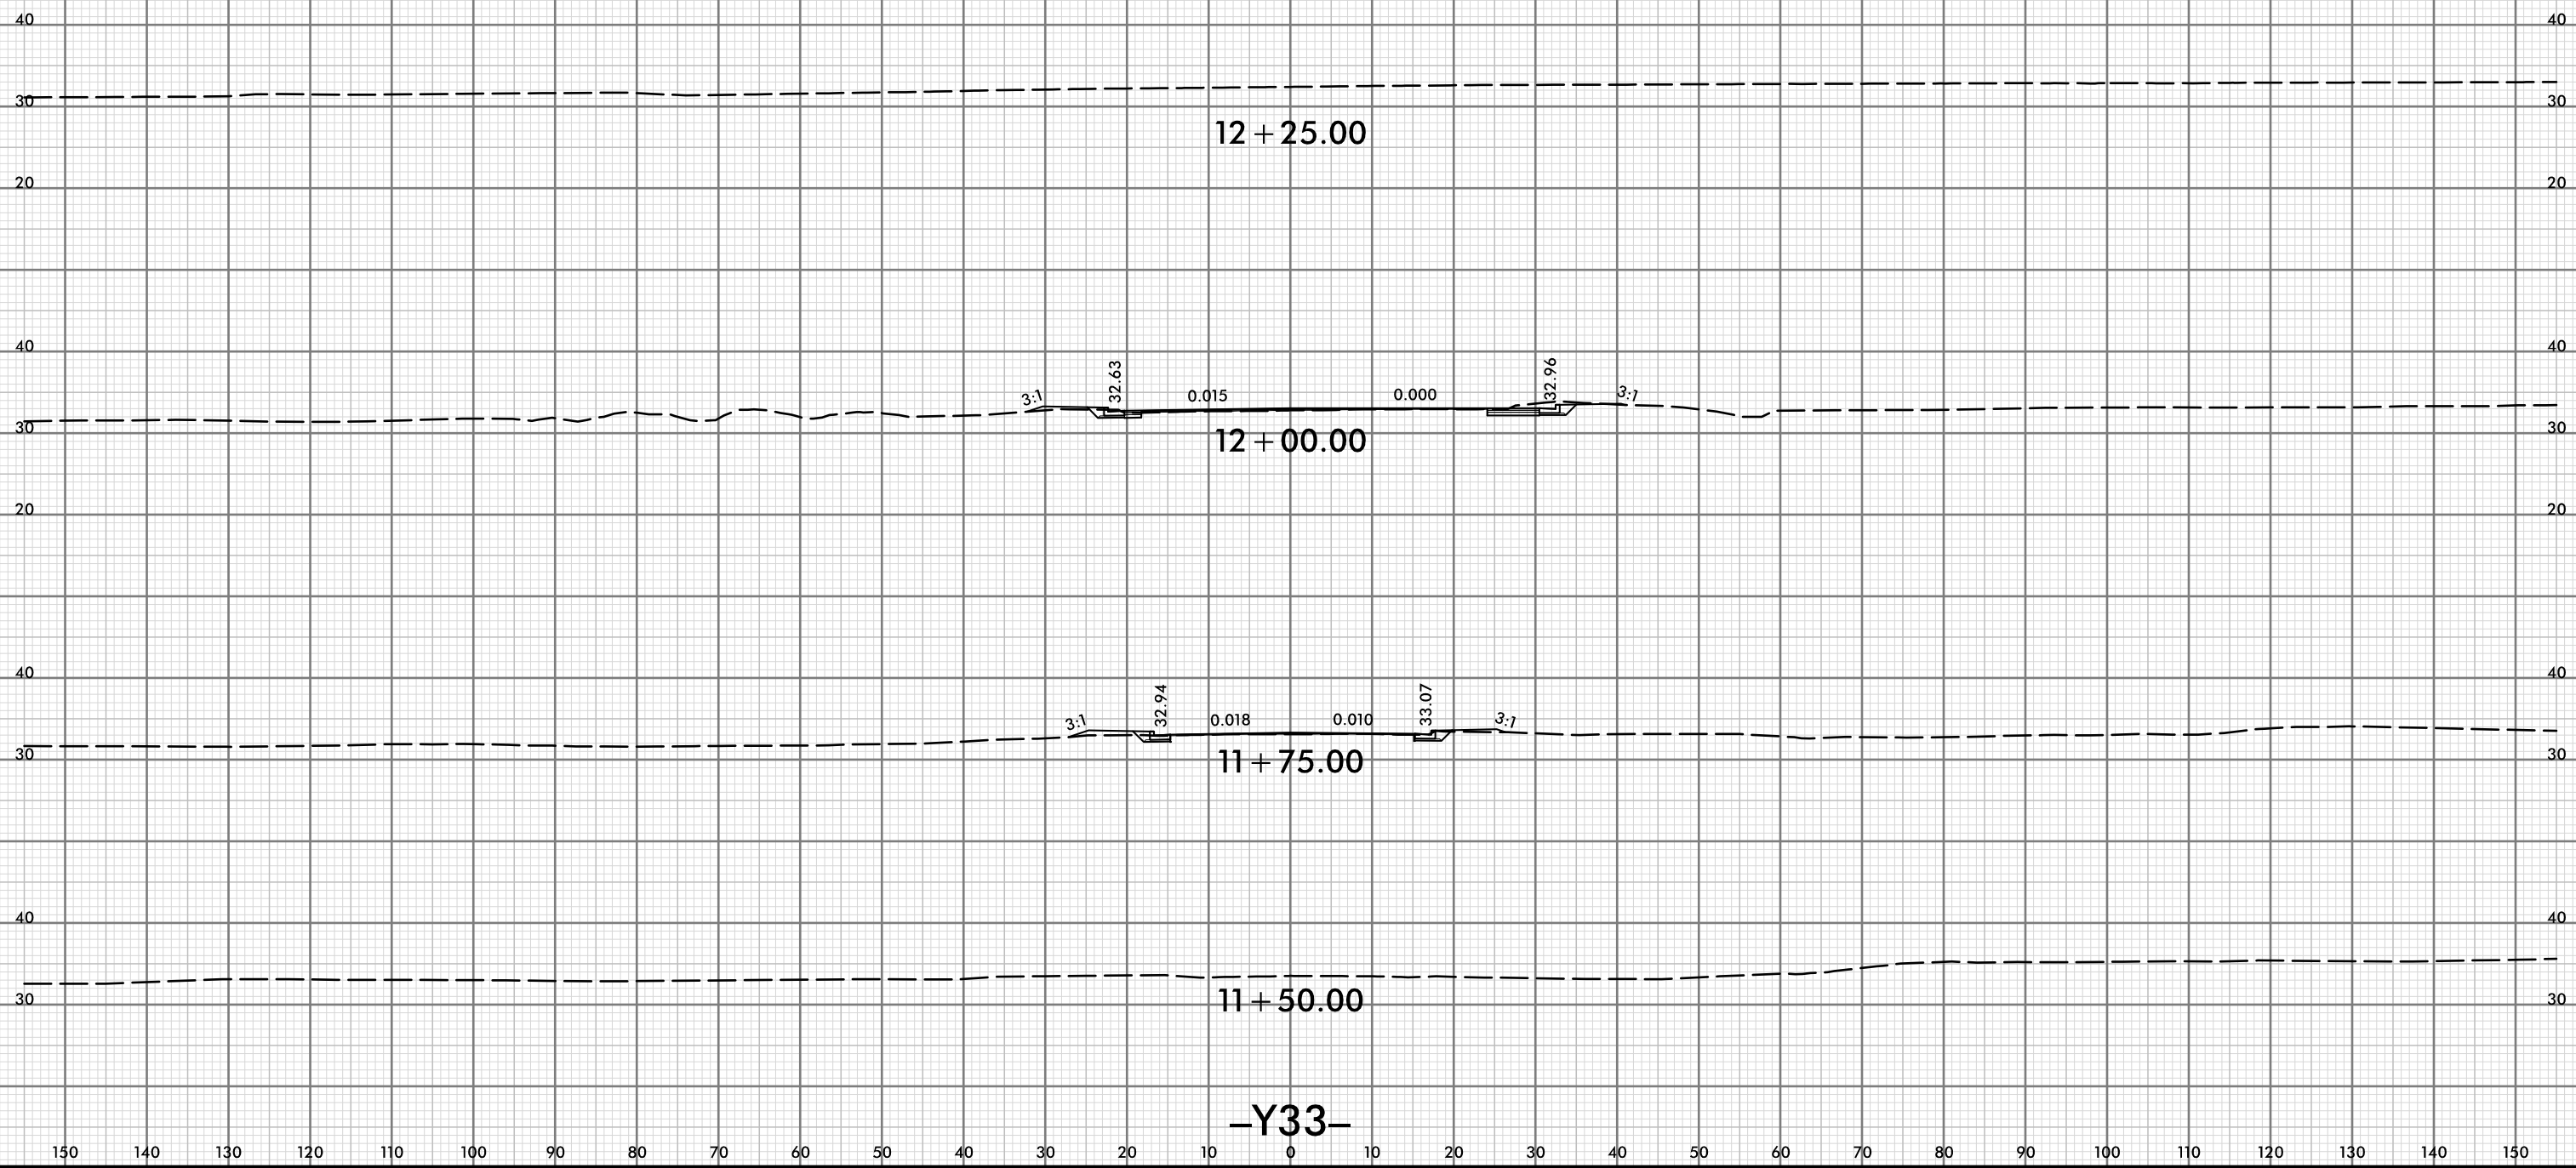

I:\SEP-2018\1240
Roadway\CorriderModeling\14902D_P0Y_XPL_Y33.dgn

150 140 130 120 110 100 90 80 70 60 50 40 30 20 10 0 10 20 30 40 50 60 70 80 90 100 110 120 130 140 150

-Y33-