


13-DEC-2018 09:54
 C:\Users\gbriffin\Documents\19-20 Boston Resurfacing\Revised Submittal\SM-52712D\FILES\SM-5712D_TC_PMP-1-rev.dgn
 8/17/99

Pavement Marking Schedule
 TIP Project # SM-5712D

SYMB	DESCRIPTION	FINAL PAVEMENT MARKINGS
T2	WHITE STOPBAR	THERMOPLASTIC(24", 120 MILS)
T8	2 FT. - 6 FT./SP WHITE MINISKIP	THERMOPLASTIC(4", 120 MILS)
TD	3 FT. - 9 FT./SP WHITE MINISKIP	
TE	WHITE SOLID LANE LINE	
TI	YELLOW DOUBLE CENTER	
UA	LEFT TURN ARROW	THERMOPLASTICPAVEMENT MARKING SYMBOLS (90 MILS)

* NOTE: INSTALL SNOWPLOWABLE MARKERS PER STD. 1250.01 SHEET 1 OF 3.

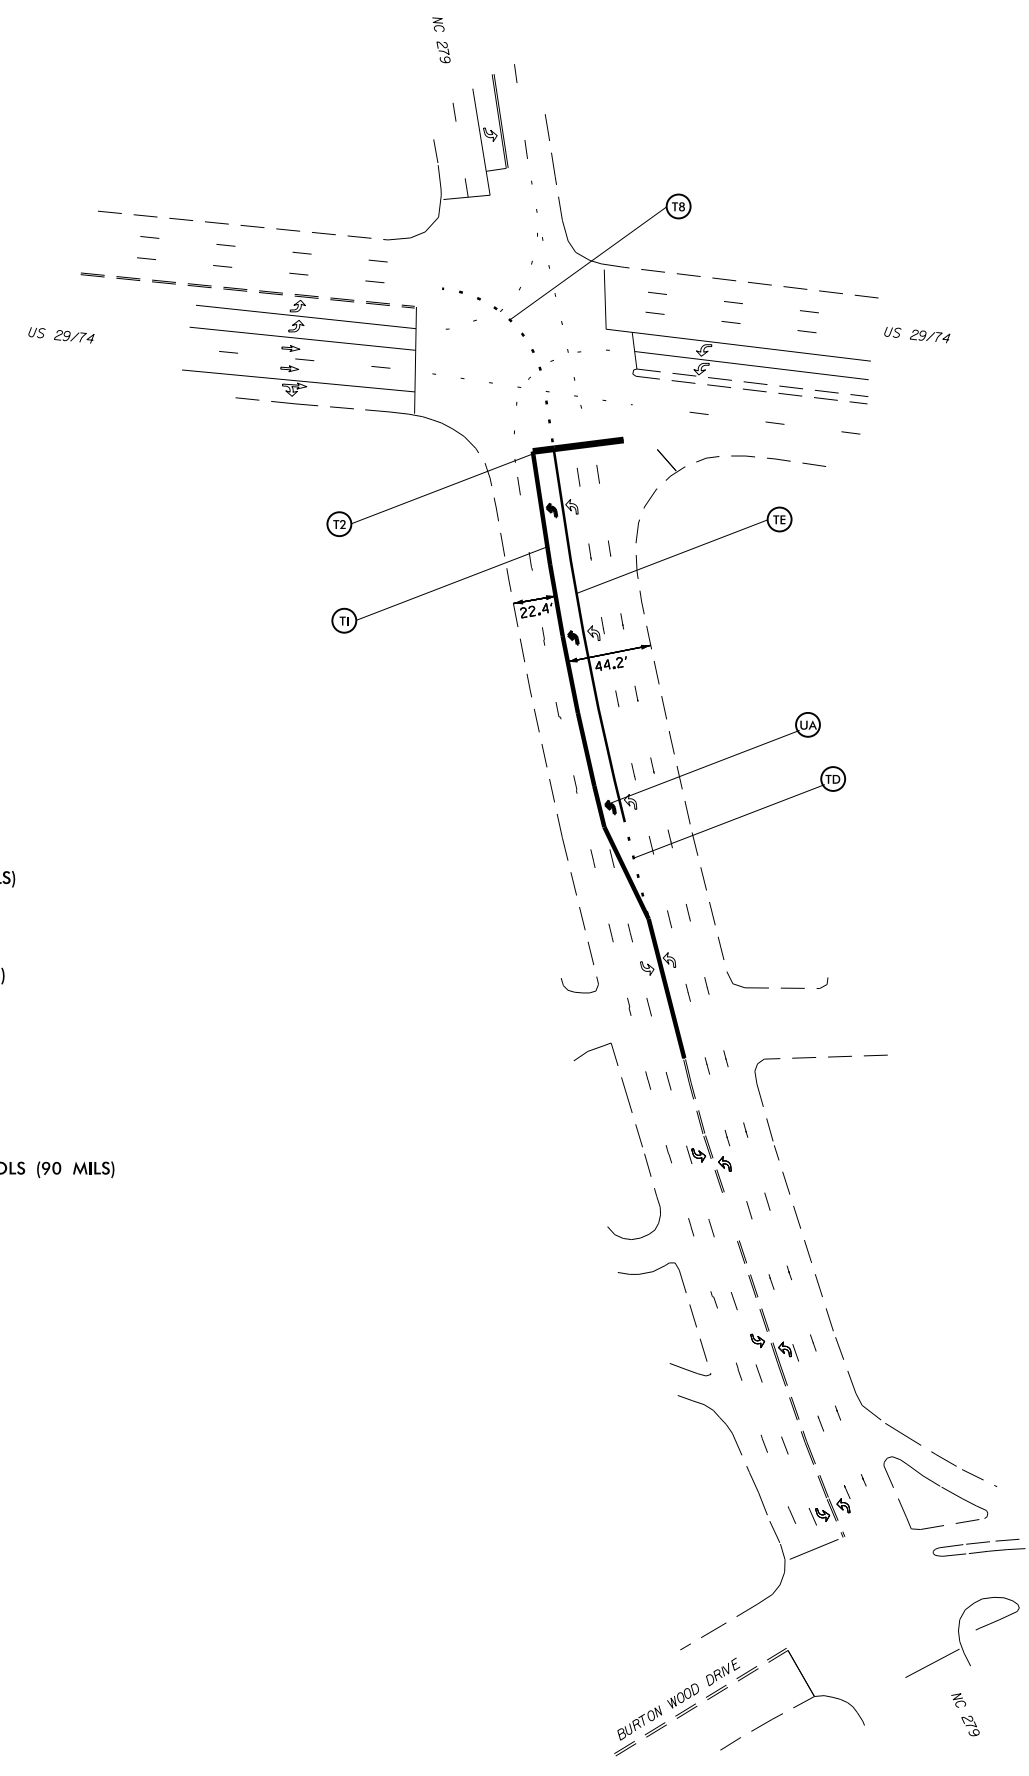

**MAP 7
 PAVEMENT MKG.
 DETAIL**