


ALTERNATE PHASING DIAGRAM ▽

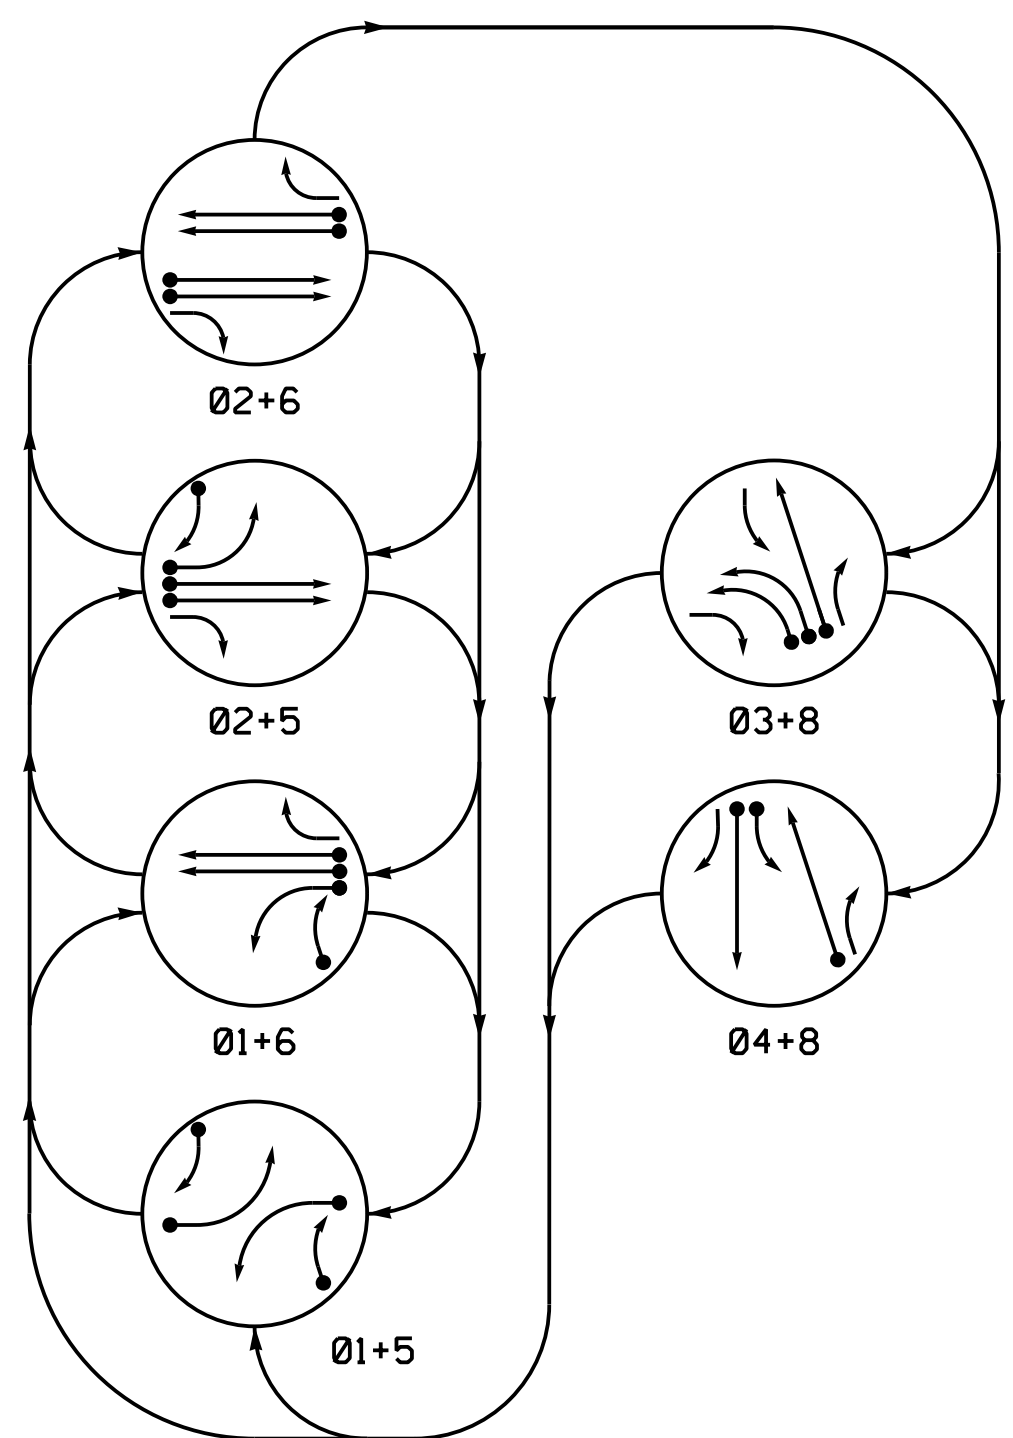

PHASING DIAGRAM DETECTION LEGEND


- ←●→ DETECTED MOVEMENT
- ←---→ UNDETECTED MOVEMENT (OVERLAP)
- ←.....→ UNSIGNALIZED MOVEMENT
- ←- - - -> PEDESTRIAN MOVEMENT

ALTERNATE PHASING TABLE OF OPERATION

SIGNAL FACE	PHASE					
	01+5	02+5	02+6	03+8	04+8	FLASH
11	---	---	RR	RR	RR	Y
21	R	R	G	G	R	Y
22	R	R	G	G	R	Y
31,32	RR	RR	RR	RR	---	RR
41	RR	RR	RR	RR	Y	RR
42,43	R	R	R	R	R	G
44	Y	R	Y	R	Y	R
51	---	RR	---	RR	RR	Y
61,62	R	G	R	G	R	Y
81,82	R	R	R	R	G	G
83	Y	Y	R	R	Y	R

SIGNAL FACE I.D.


All Heads L.E.D.

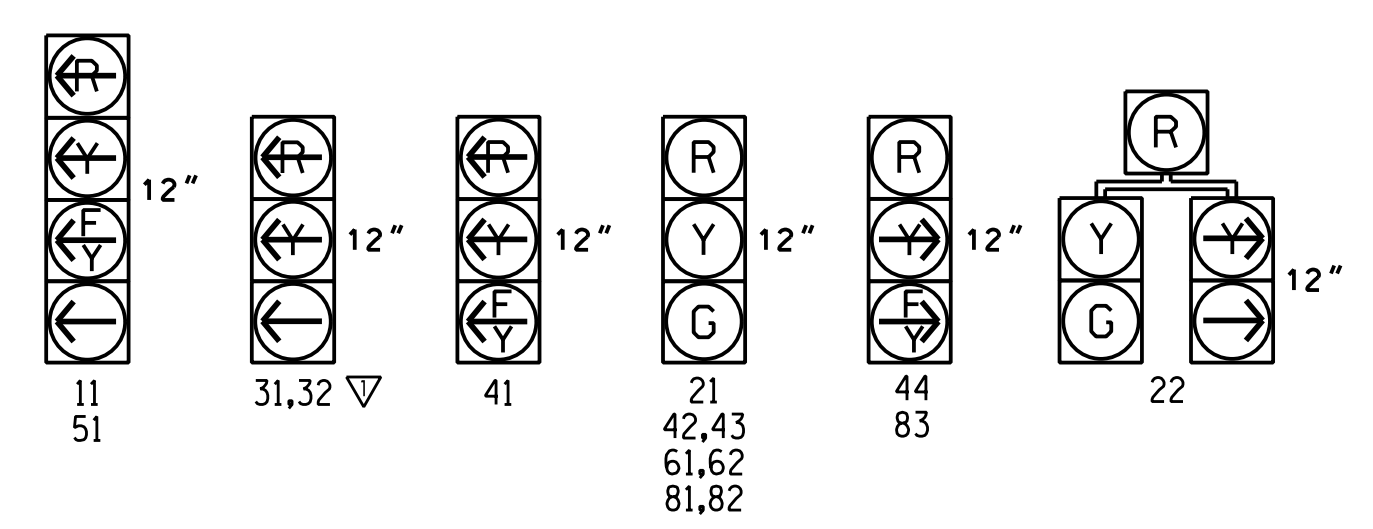

Signal Upgrade
 Temporary Design 3
 Construction Phase III
 Sheet 2 of 2

DOCUMENT NOT CONSIDERED FINAL
 UNLESS ALL SIGNATURES COMPLETED

HNTB HNTB NORTH CAROLINA, P.C.
 343 E. Six Forks Road, Suite 200
 Raleigh, North Carolina 27609
 NC License No: C-1554
 (919) 546-8997

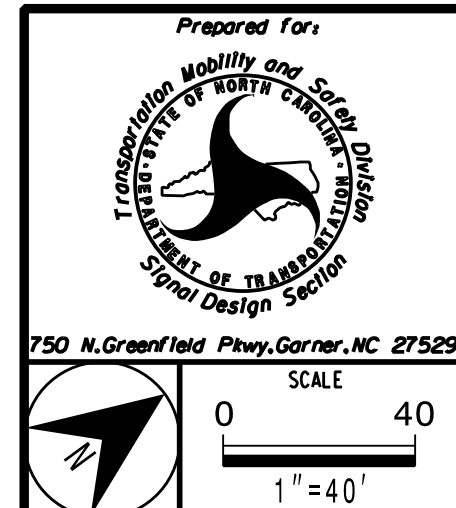

US 17 (Market Street) at
 SR 1363 (Bayshore Drive)/
 SR 2717 (Torchwood Boulevard)
 Division 03 New Hanover Co. Wilmington
 PLAN DATE: February 2018 REVIEWED BY: A.D. Klinksiek
 PREPARED BY: A.H. Thornburg REVIEWED BY: N.R. Simmons

SEAL
 NORTH CAROLINA
 PROFESSIONAL
 SEAL
 031464
 ENGINEER
 NATASHA R. SIMMONS

REVISIONS	INIT.	DATE
Added turn lane and updated heads for phase 3. Shifted Loop 5A stop bar.	Natasha R. Simmons	11/4/2020

DocuSigned by:
 Natasha R. Simmons
 SIGNATURE DATE
 SIG. INVENTORY NO. 03-0369T3