
PROJECT REFERENCE NO. U-4902D

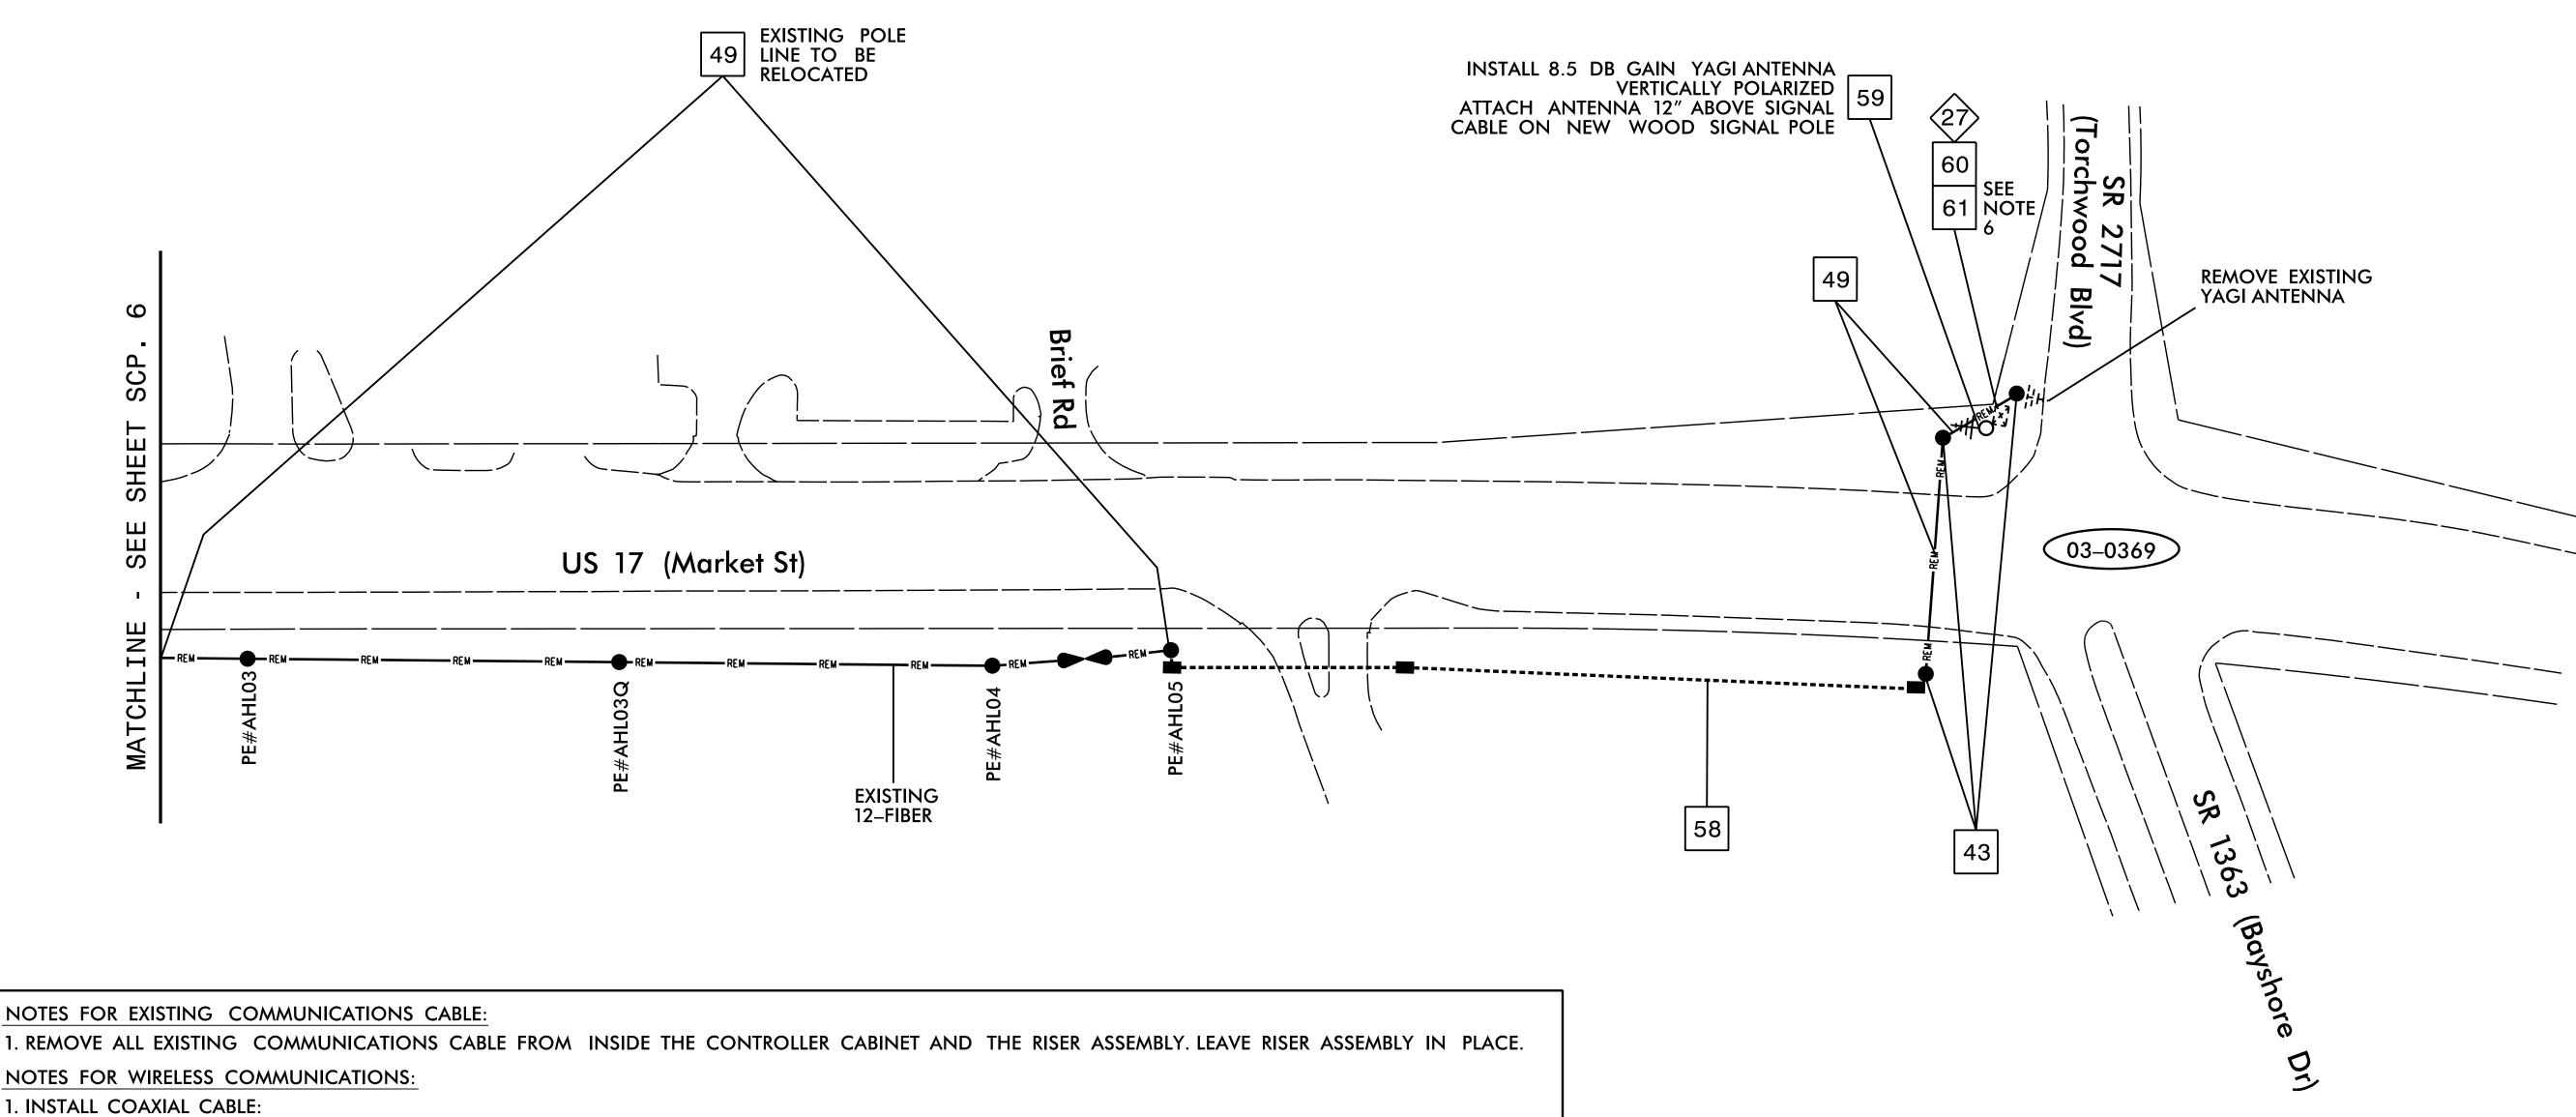

NOTES FOR EXISTING COMMUNICATIONS CABLE:

NOTES FOR WIRELESS COMMUNICATIONS:

## 1. INSTALL COAXIAL CABLE:

- A. ON WOOD POLES, REQUIRING A NEW RIGID GALVANIZED STEEL RISER, INSTALL A 2" RISER WITH WEATHERHEAD AND ROUTE THE COAXIAL CABLE TO THE ANTENNA.
- B. ON METAL POLES WITH MAST ARMS, RUN COAXIAL CABLE UP THROUGH THE POLE AND OUT THE MAST ARM; FIELD DRILL A 1/2" HOLE UP THROUGH THE BOTTOM OF MAST ARM FOR INSTALLATION OF THE COAXIAL CABLE TO THE ANTENNA.
- C. ON METAL STRAIN POLES, RUN COAXIAL CABLE UP THROUGH THE POLE AND OUT THE WEATHERHEAD AND ROUTE THE COAXIAL CABLE TO THE ANTENNA.
- D. BETWEEN THE POINT OF EXITING THE RISER, METAL POLE, OR MAST ARM AND THE ANTENNA, SECURE THE COAXIAL CABLE TO THE STRUCTURE USING 3/4" STAINLESS STEEL STRAPS EVERY 12".
- 2. IF AN EXISTING 2" SPARE RIGID GALVANIZED STEEL RISER IS AVAILABLE, INSTALL THE COAXIAL CABLE IN THE SPARE RISER.
- 3. INSTALL WIRELESS ANTENNA ON POLE WITH RF WARNING SIGN.
- (NOTE: RF WARNING SIGN NOT REQUIRED WHEN ANTENNA IS INSTALLED ON AN NCDOT-OWNED POLE.)
- 4. MAINTAIN PROPER CLEARANCE FROM ALL UTILITIES PER THE NATIONAL ELECTRICAL SAFETY CODE.
- 5. REFERENCE "WIRELESS RADIO ANTENNA TYPICAL DETAILS" IN THE 2018 NCDOT ROADWAY STANDARD DRAWINGS.
- 6. RETURN EXISTING WIRELESS RADIO EQUIPMENT TO THE CITY OF WILMINGTON SIGNAL SHOP. THE SIGNAL SYSTEM MANAGEMENT ENGINEER CAN BE REACHED AT (910) 341-4676.
- 7. TWO (2) WEEKS PRIOR TO BEGINNING WORK ON THE SIGNAL SYSTEM, CONTACT THE CITY OF WILMINGTON SIGNAL SYSTEMS MANAGMENT ENGINÈÉR, DENYS VIELKANOWITZ AT (910) 341–4670 TO ARRANGE FOR THE CITY TO PROGRAM THE NEW FIELD ETHERNET SWITCHES WITH THE NECESSARY NETWORK CONFIGURATION DATA, INCLUDING BUT NOT LIMITED TO: THE PROJECT IP ADDRESS, DEFAULT GATEWAY, SUBNET MASK AND VLAN ID INFORMATION. NOTIFY THE SIGNAL SYSTEMS MANAGEMENT ENGINEER AFTERALL WORK IS PERFORMED TO ENSURE THAT ALL FIBER CIRCUITS ARE FUNCTIONING PROPERLY. WORK IS NOT COMPLETE UNTIL THE SIGNAL SYSTEM IS BACK UP AND FUNCTIONAL.

TMP - TEMP

US 17 (MARKET ST) CABLE ROUTING PLAN

Division 03 New Hanover Co. Wilmington PLAN DATE: February 2018 REVIEWED BY: T.R. Terrell

PREPARED BY: N.K. Vlanich REVIEWED BY: N.R. Simmons REVISIONS

031464

CADD Filename: U4902D SCP 07.dq

**DOCUMENT NOT CONSIDERED FINAL** 

**UNLESS ALL SIGNATURES COMPLETED** 

HNTB NORTH CAROLINA, P.C.
343 E. Six Forks Road, Suite 200
Raleigh, North Carolina 27609
NC License No: C-1554
(919) 546-8997