


PROJECT REFERENCE NO.	SHEET NO.
2020CPT.05.13.10911.1,etc.	5

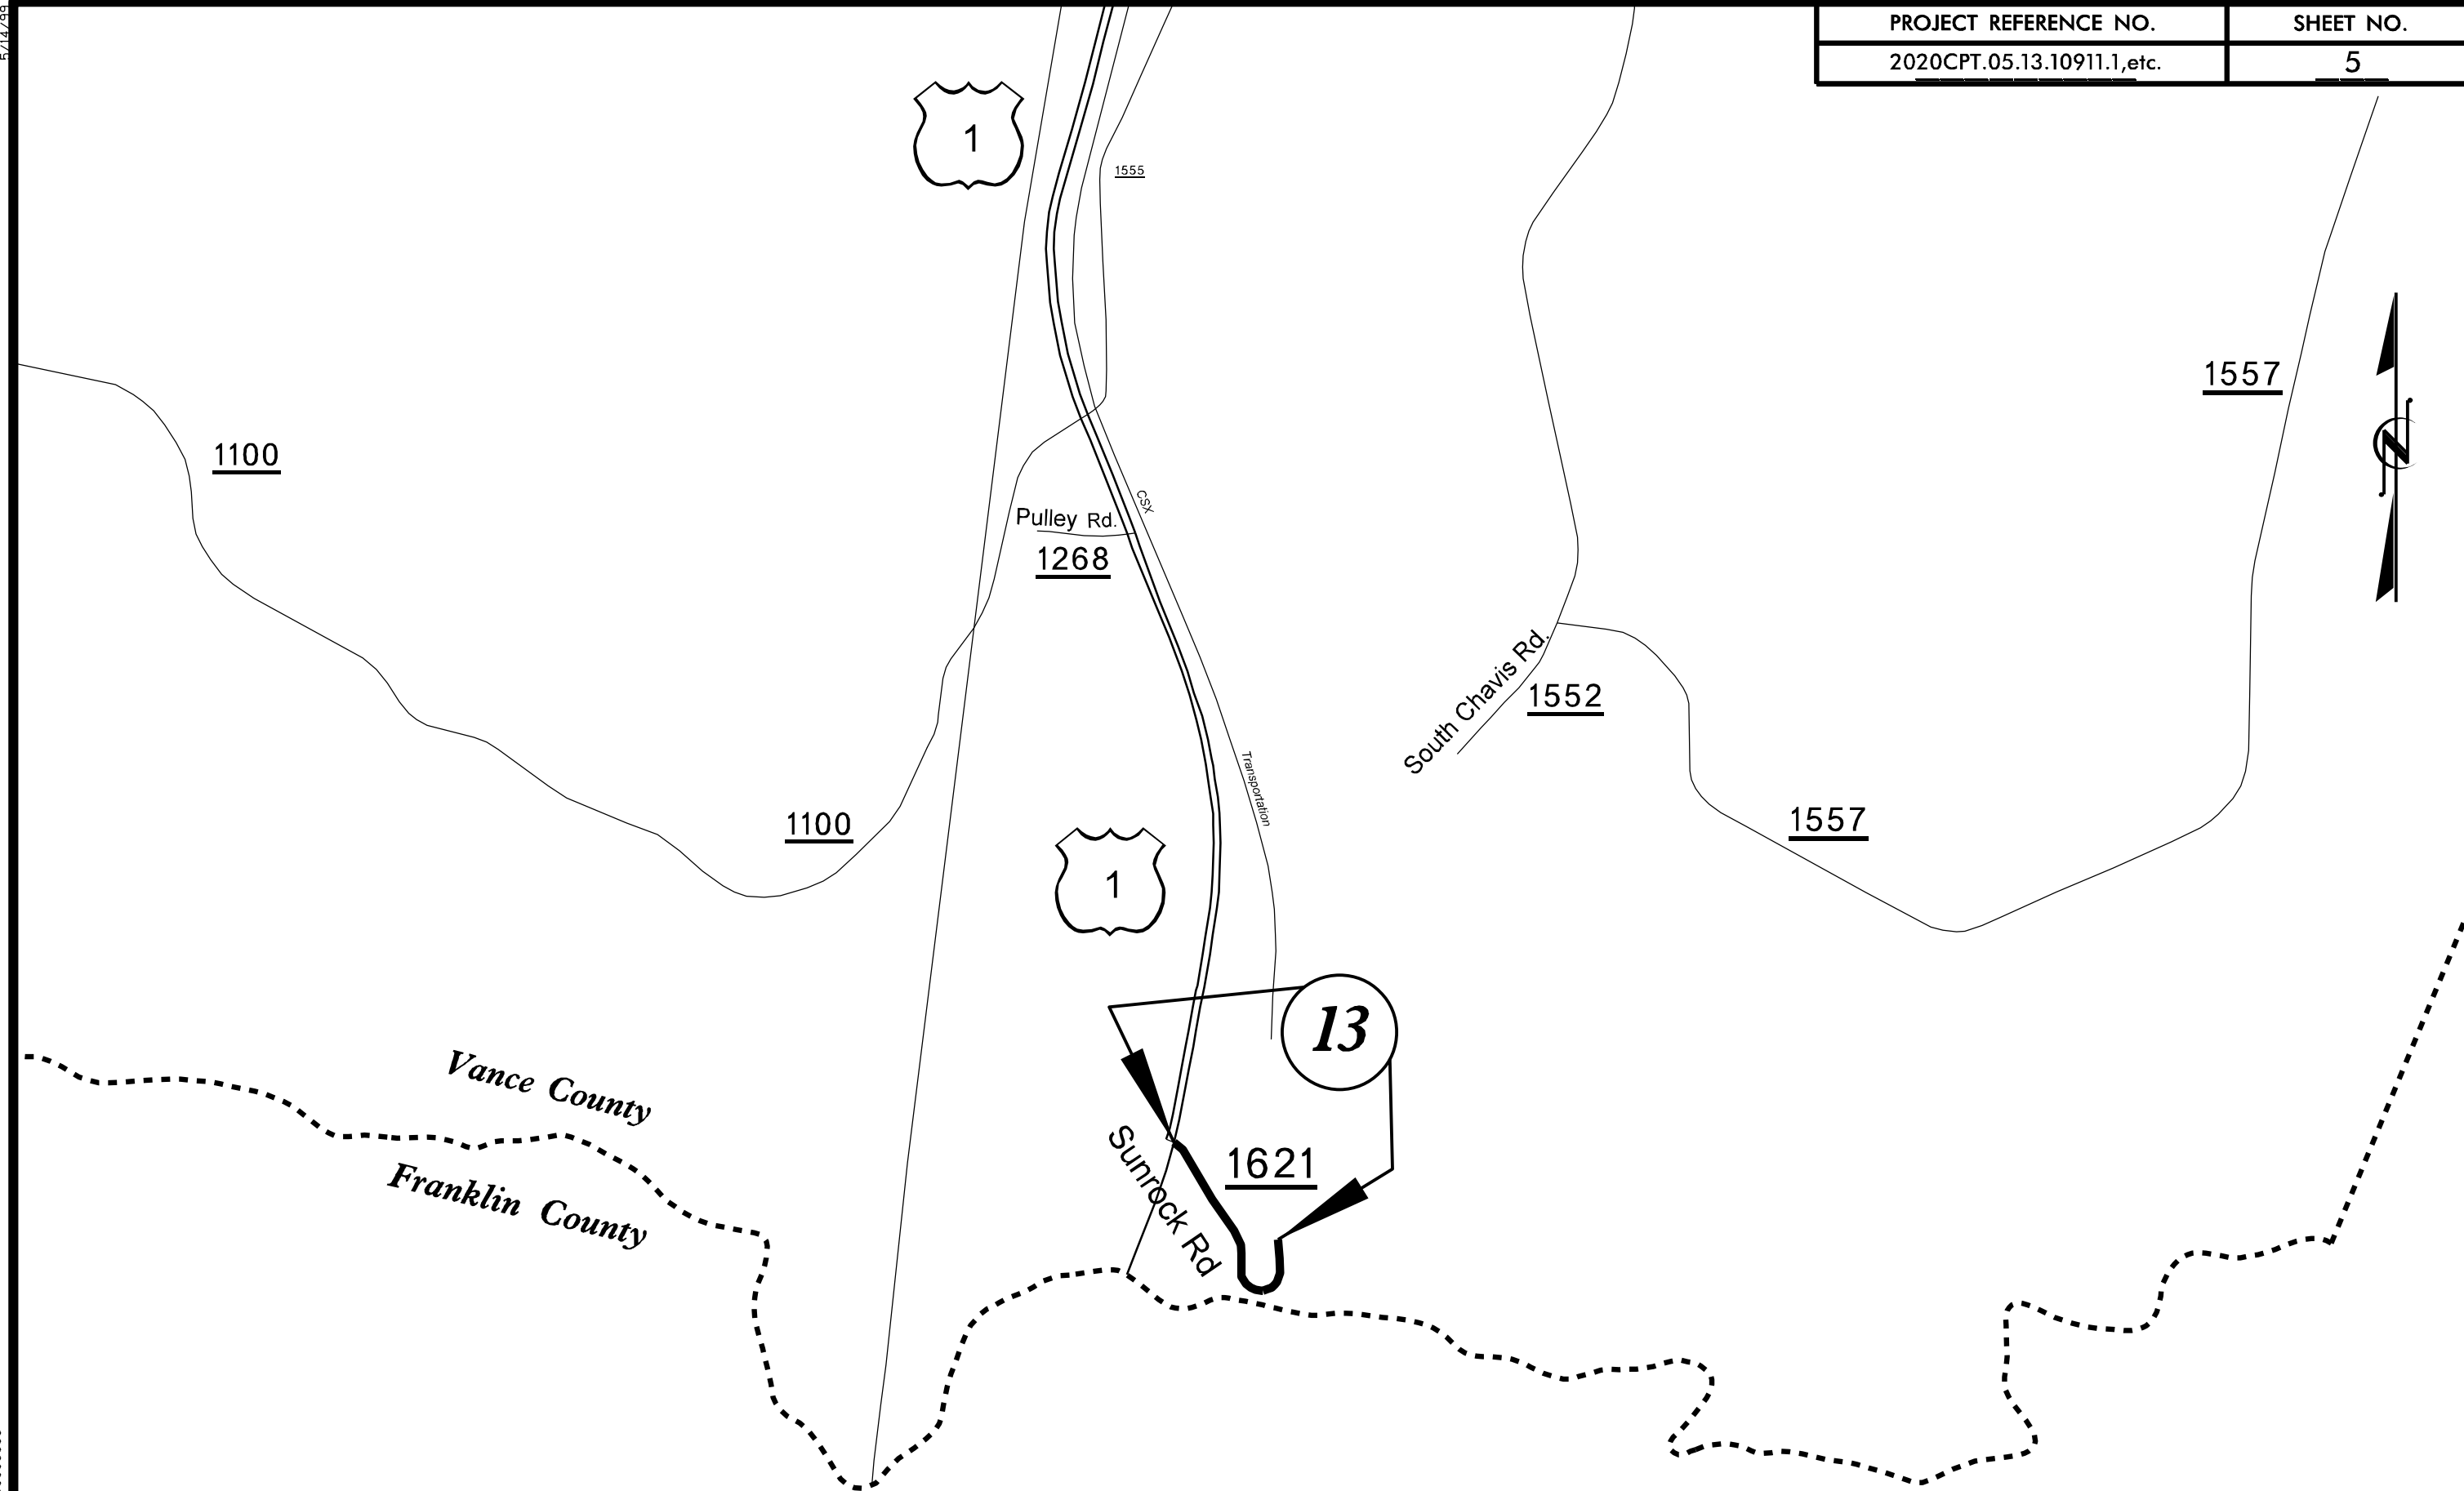

**2020 Vance – Warren  
County Resurfacing**

13. SR 1621 Sunrock Rd.