




**This electronic collection of documents is provided
for the convenience of the user
and is Not a Certified Document –**


**The documents contained herein were originally issued
and sealed by the individuals whose names and license
numbers appear on each page, on the dates appearing
with their signature on that page.**


**This file or an individual page
shall not be considered a certified document.**

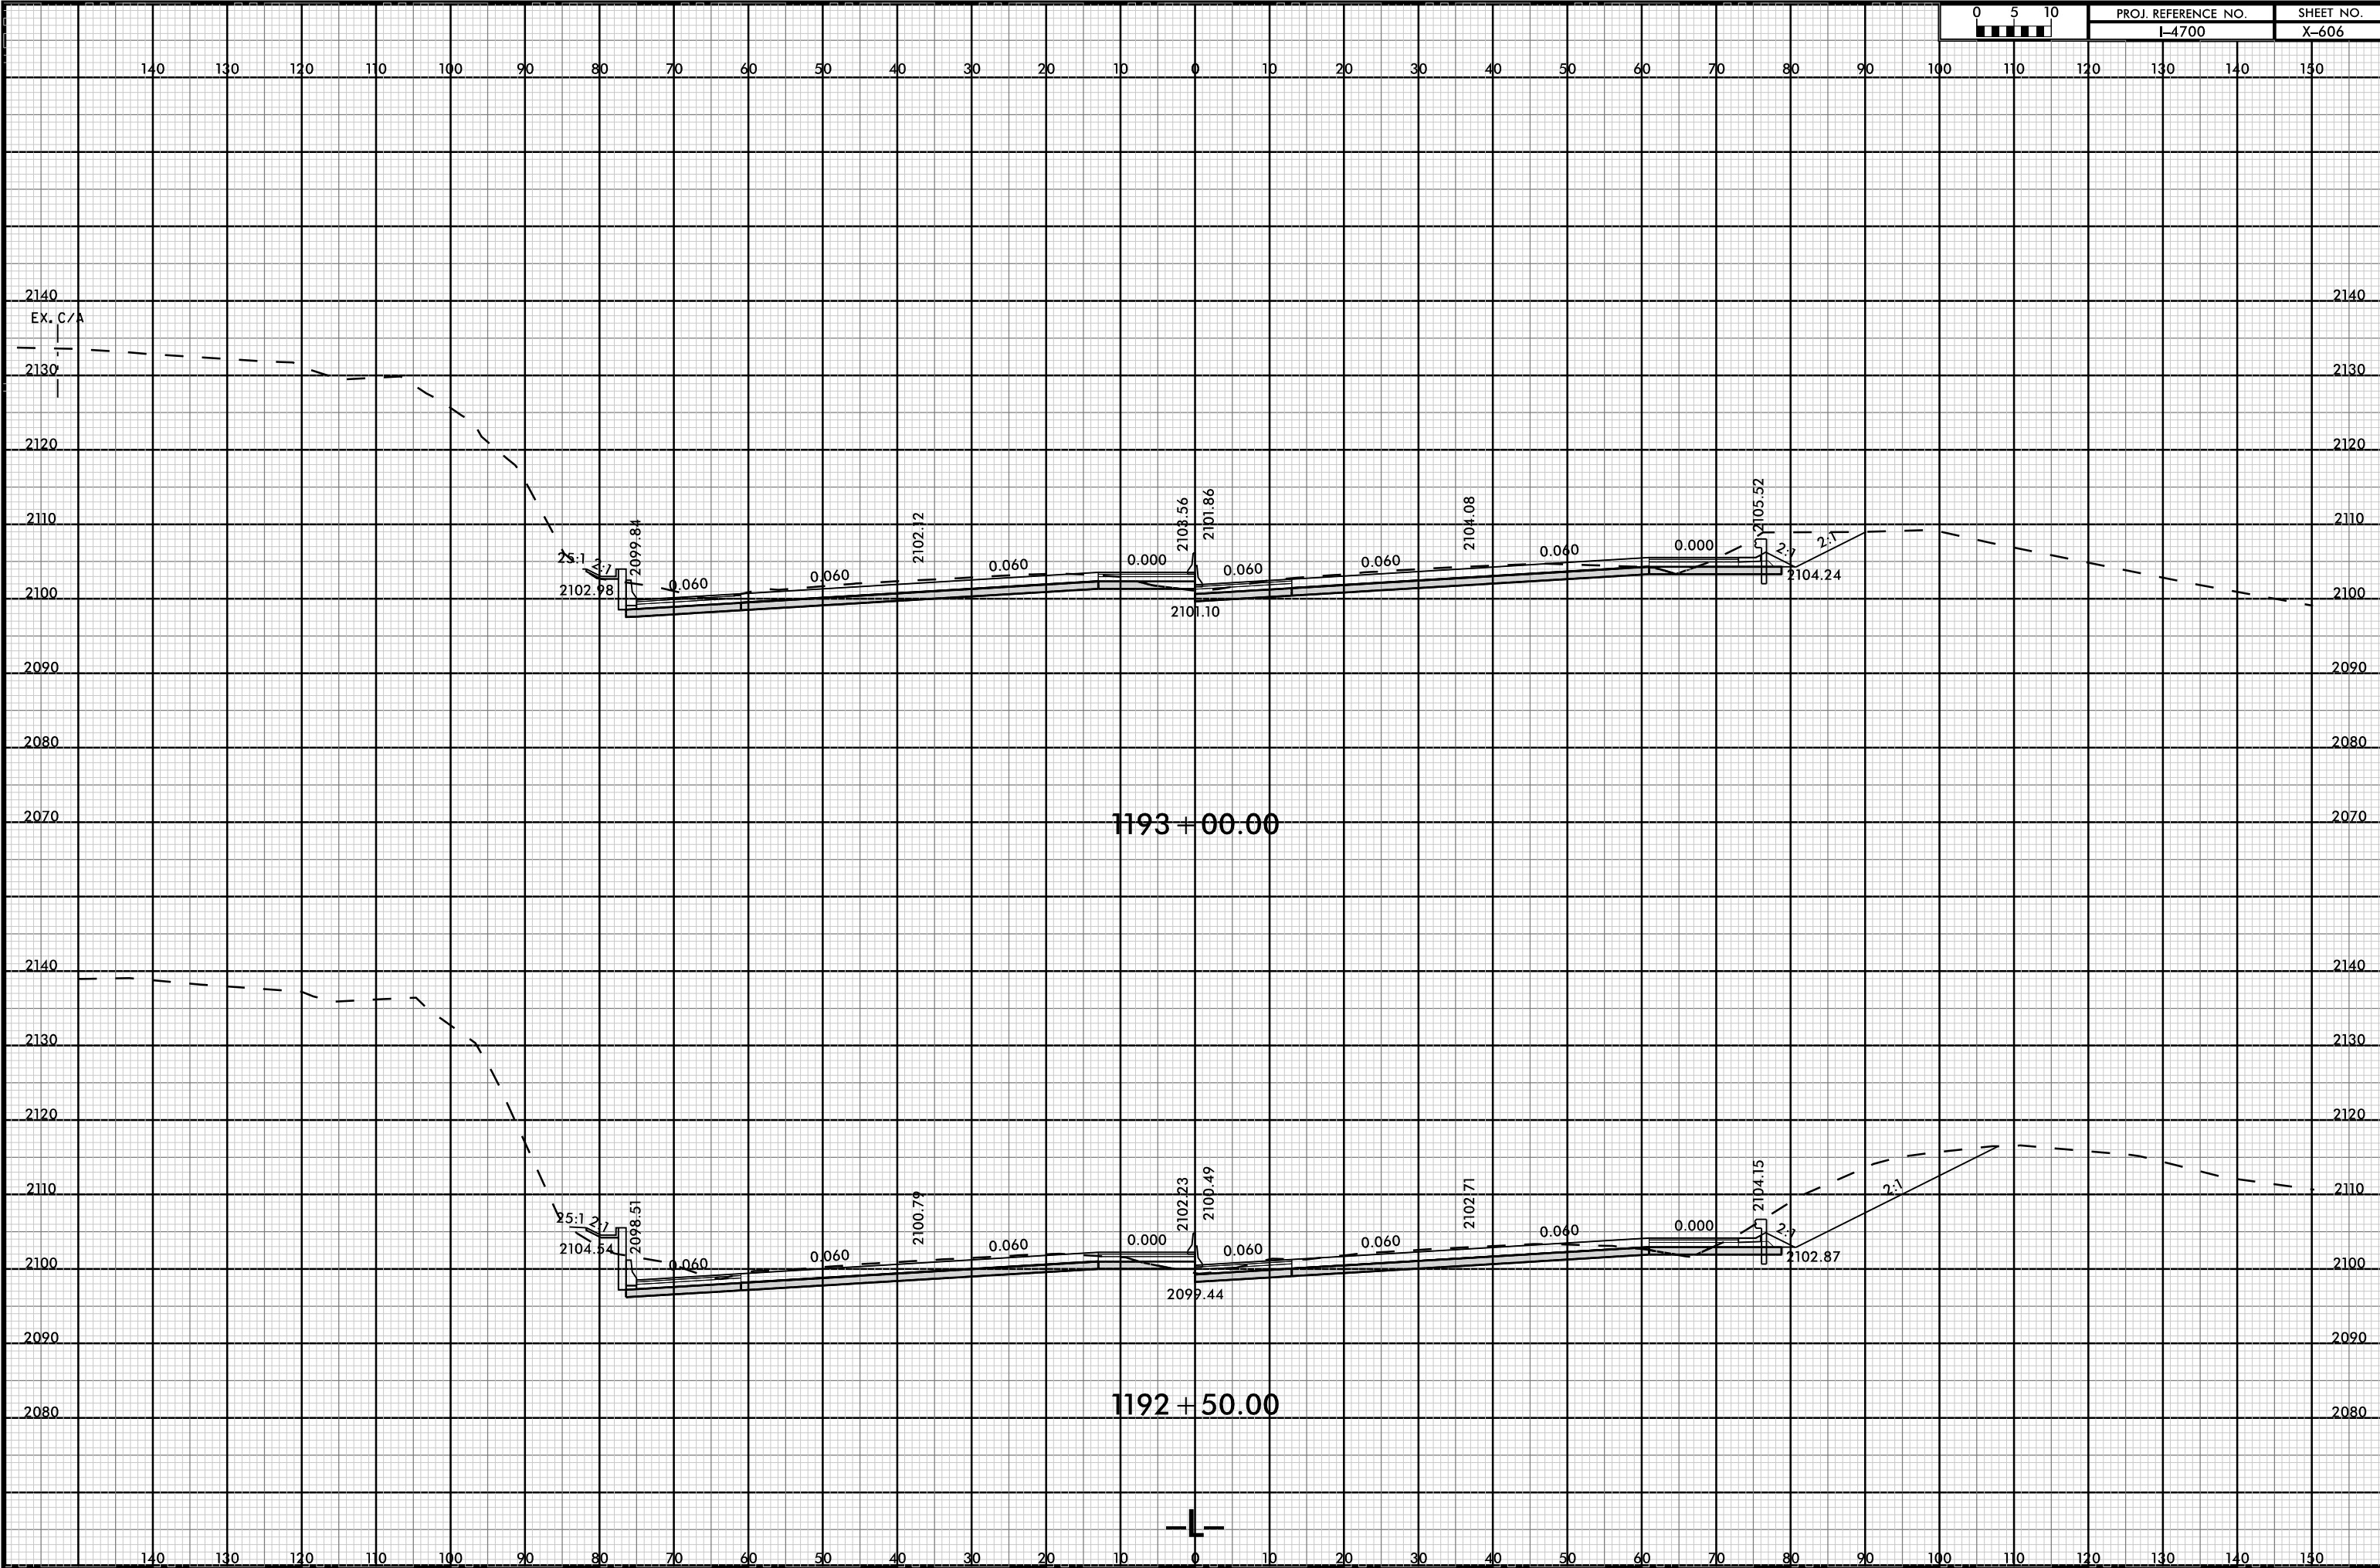


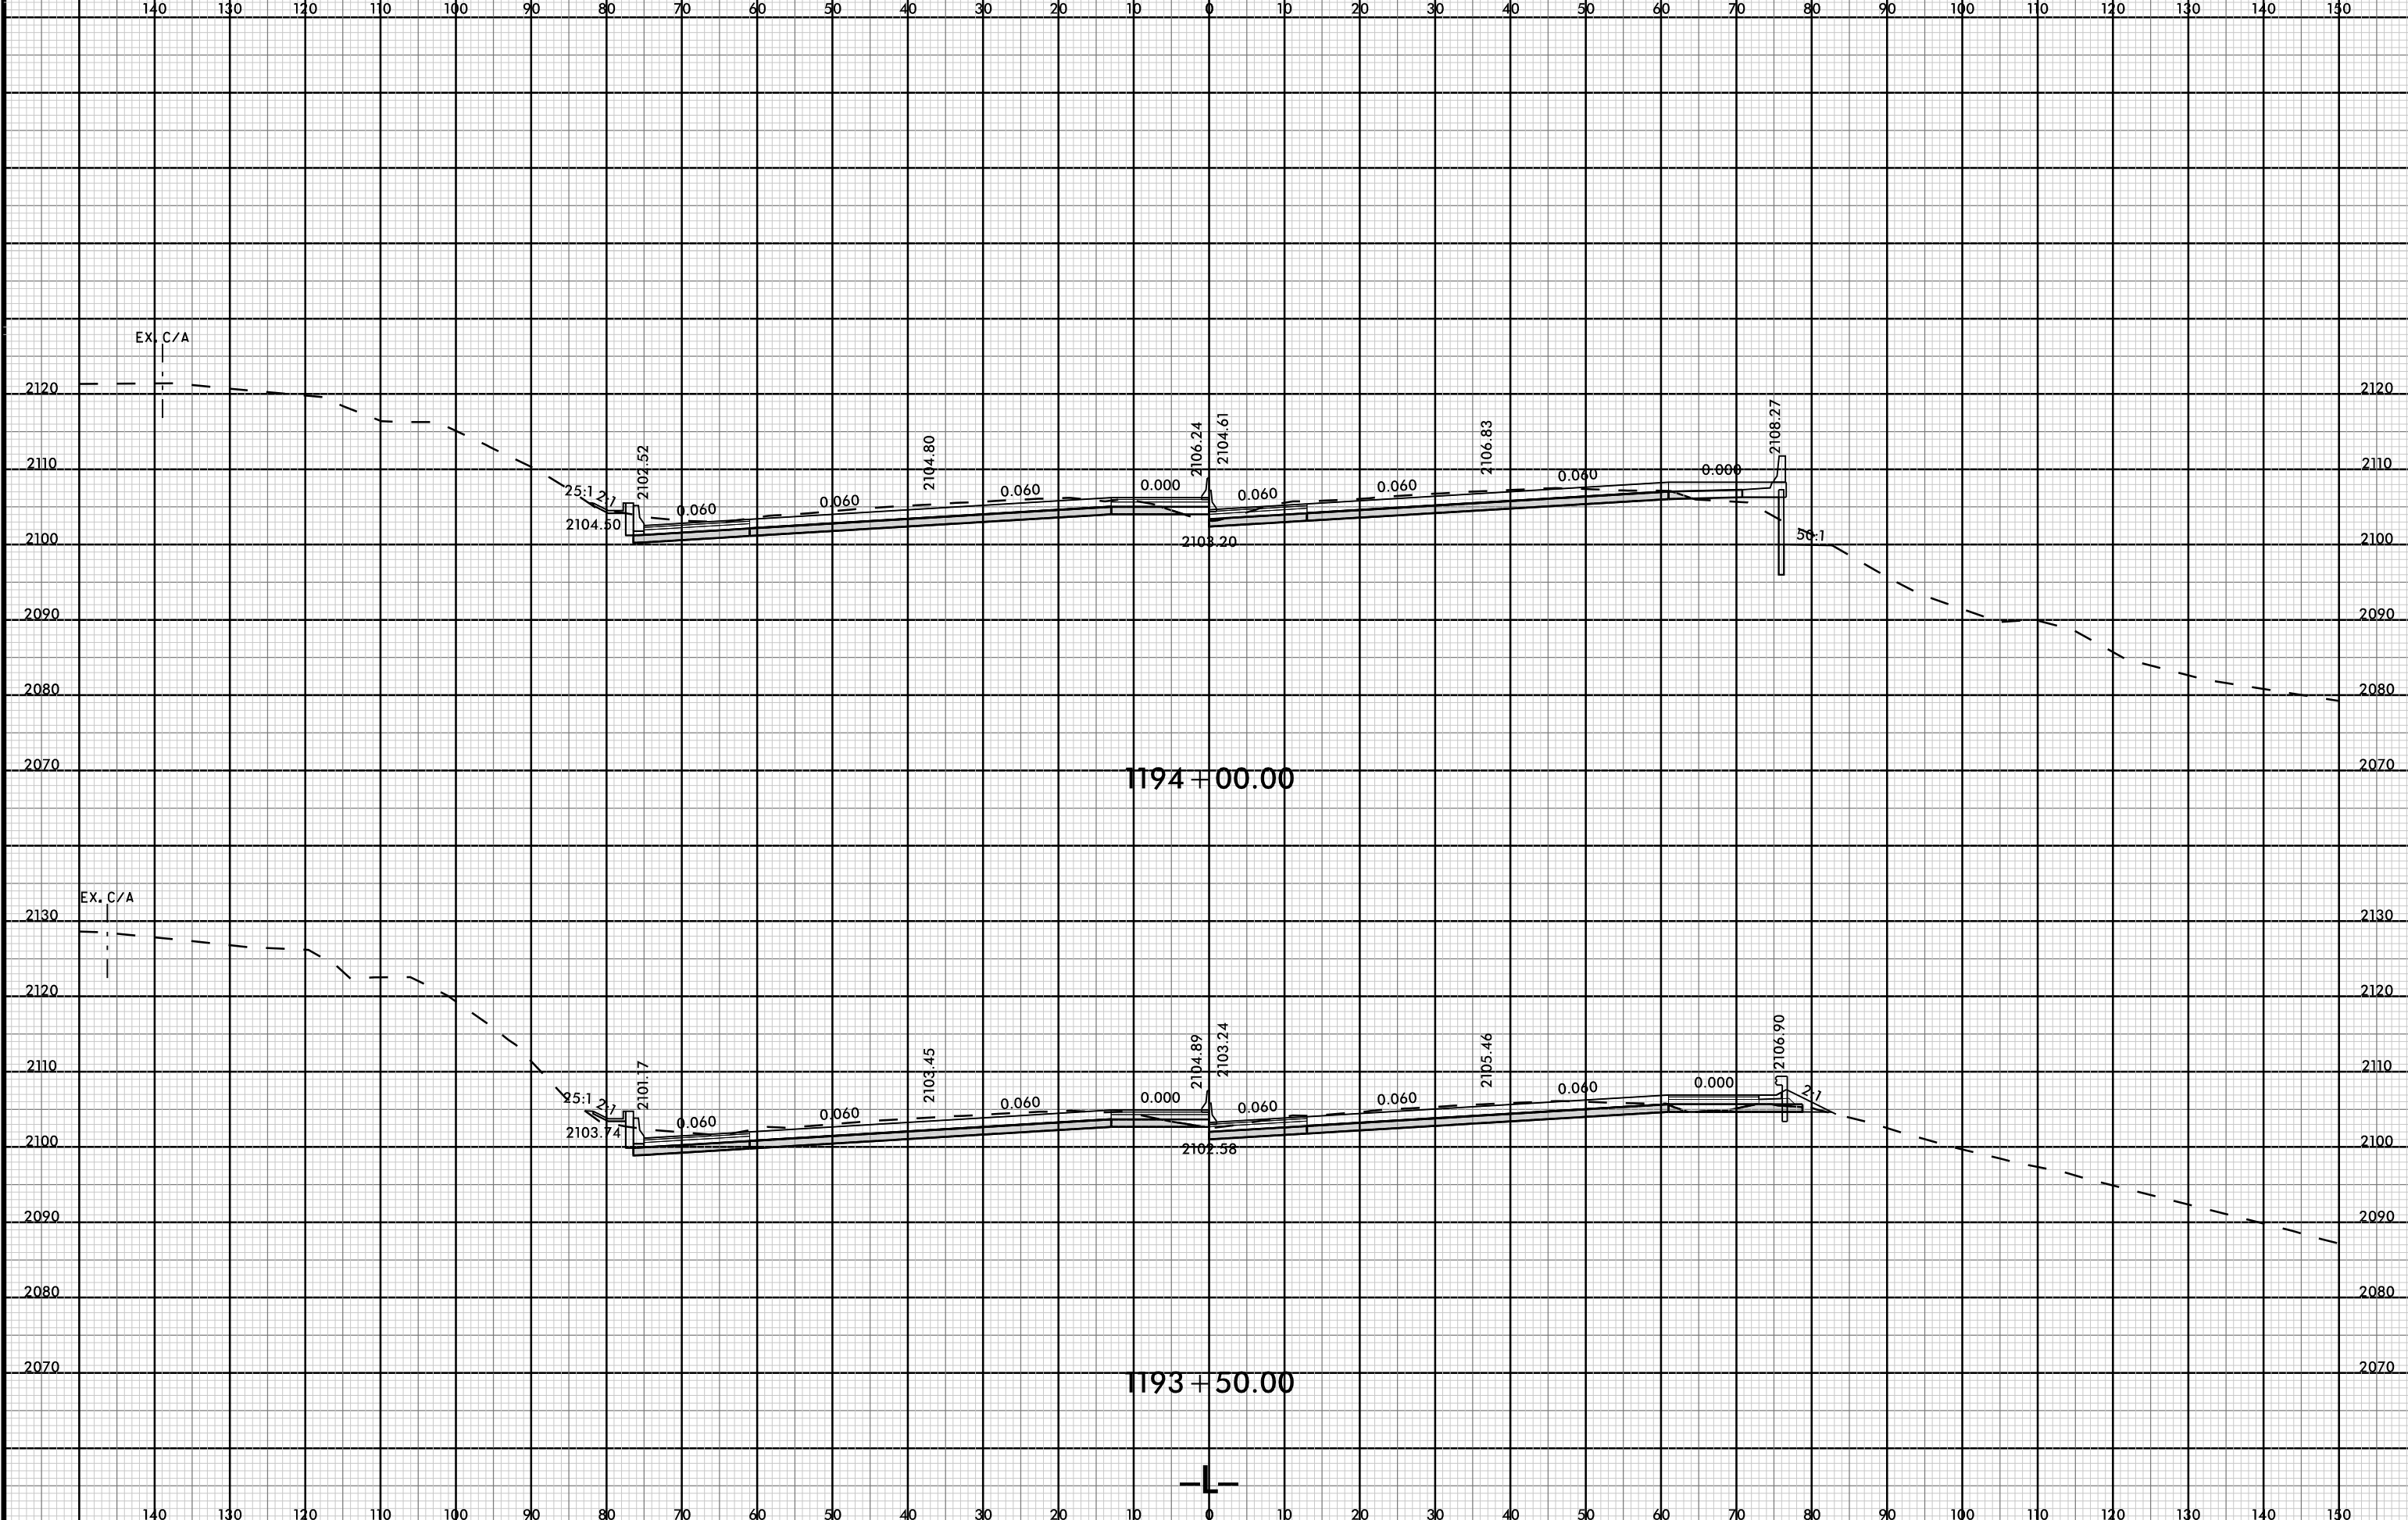


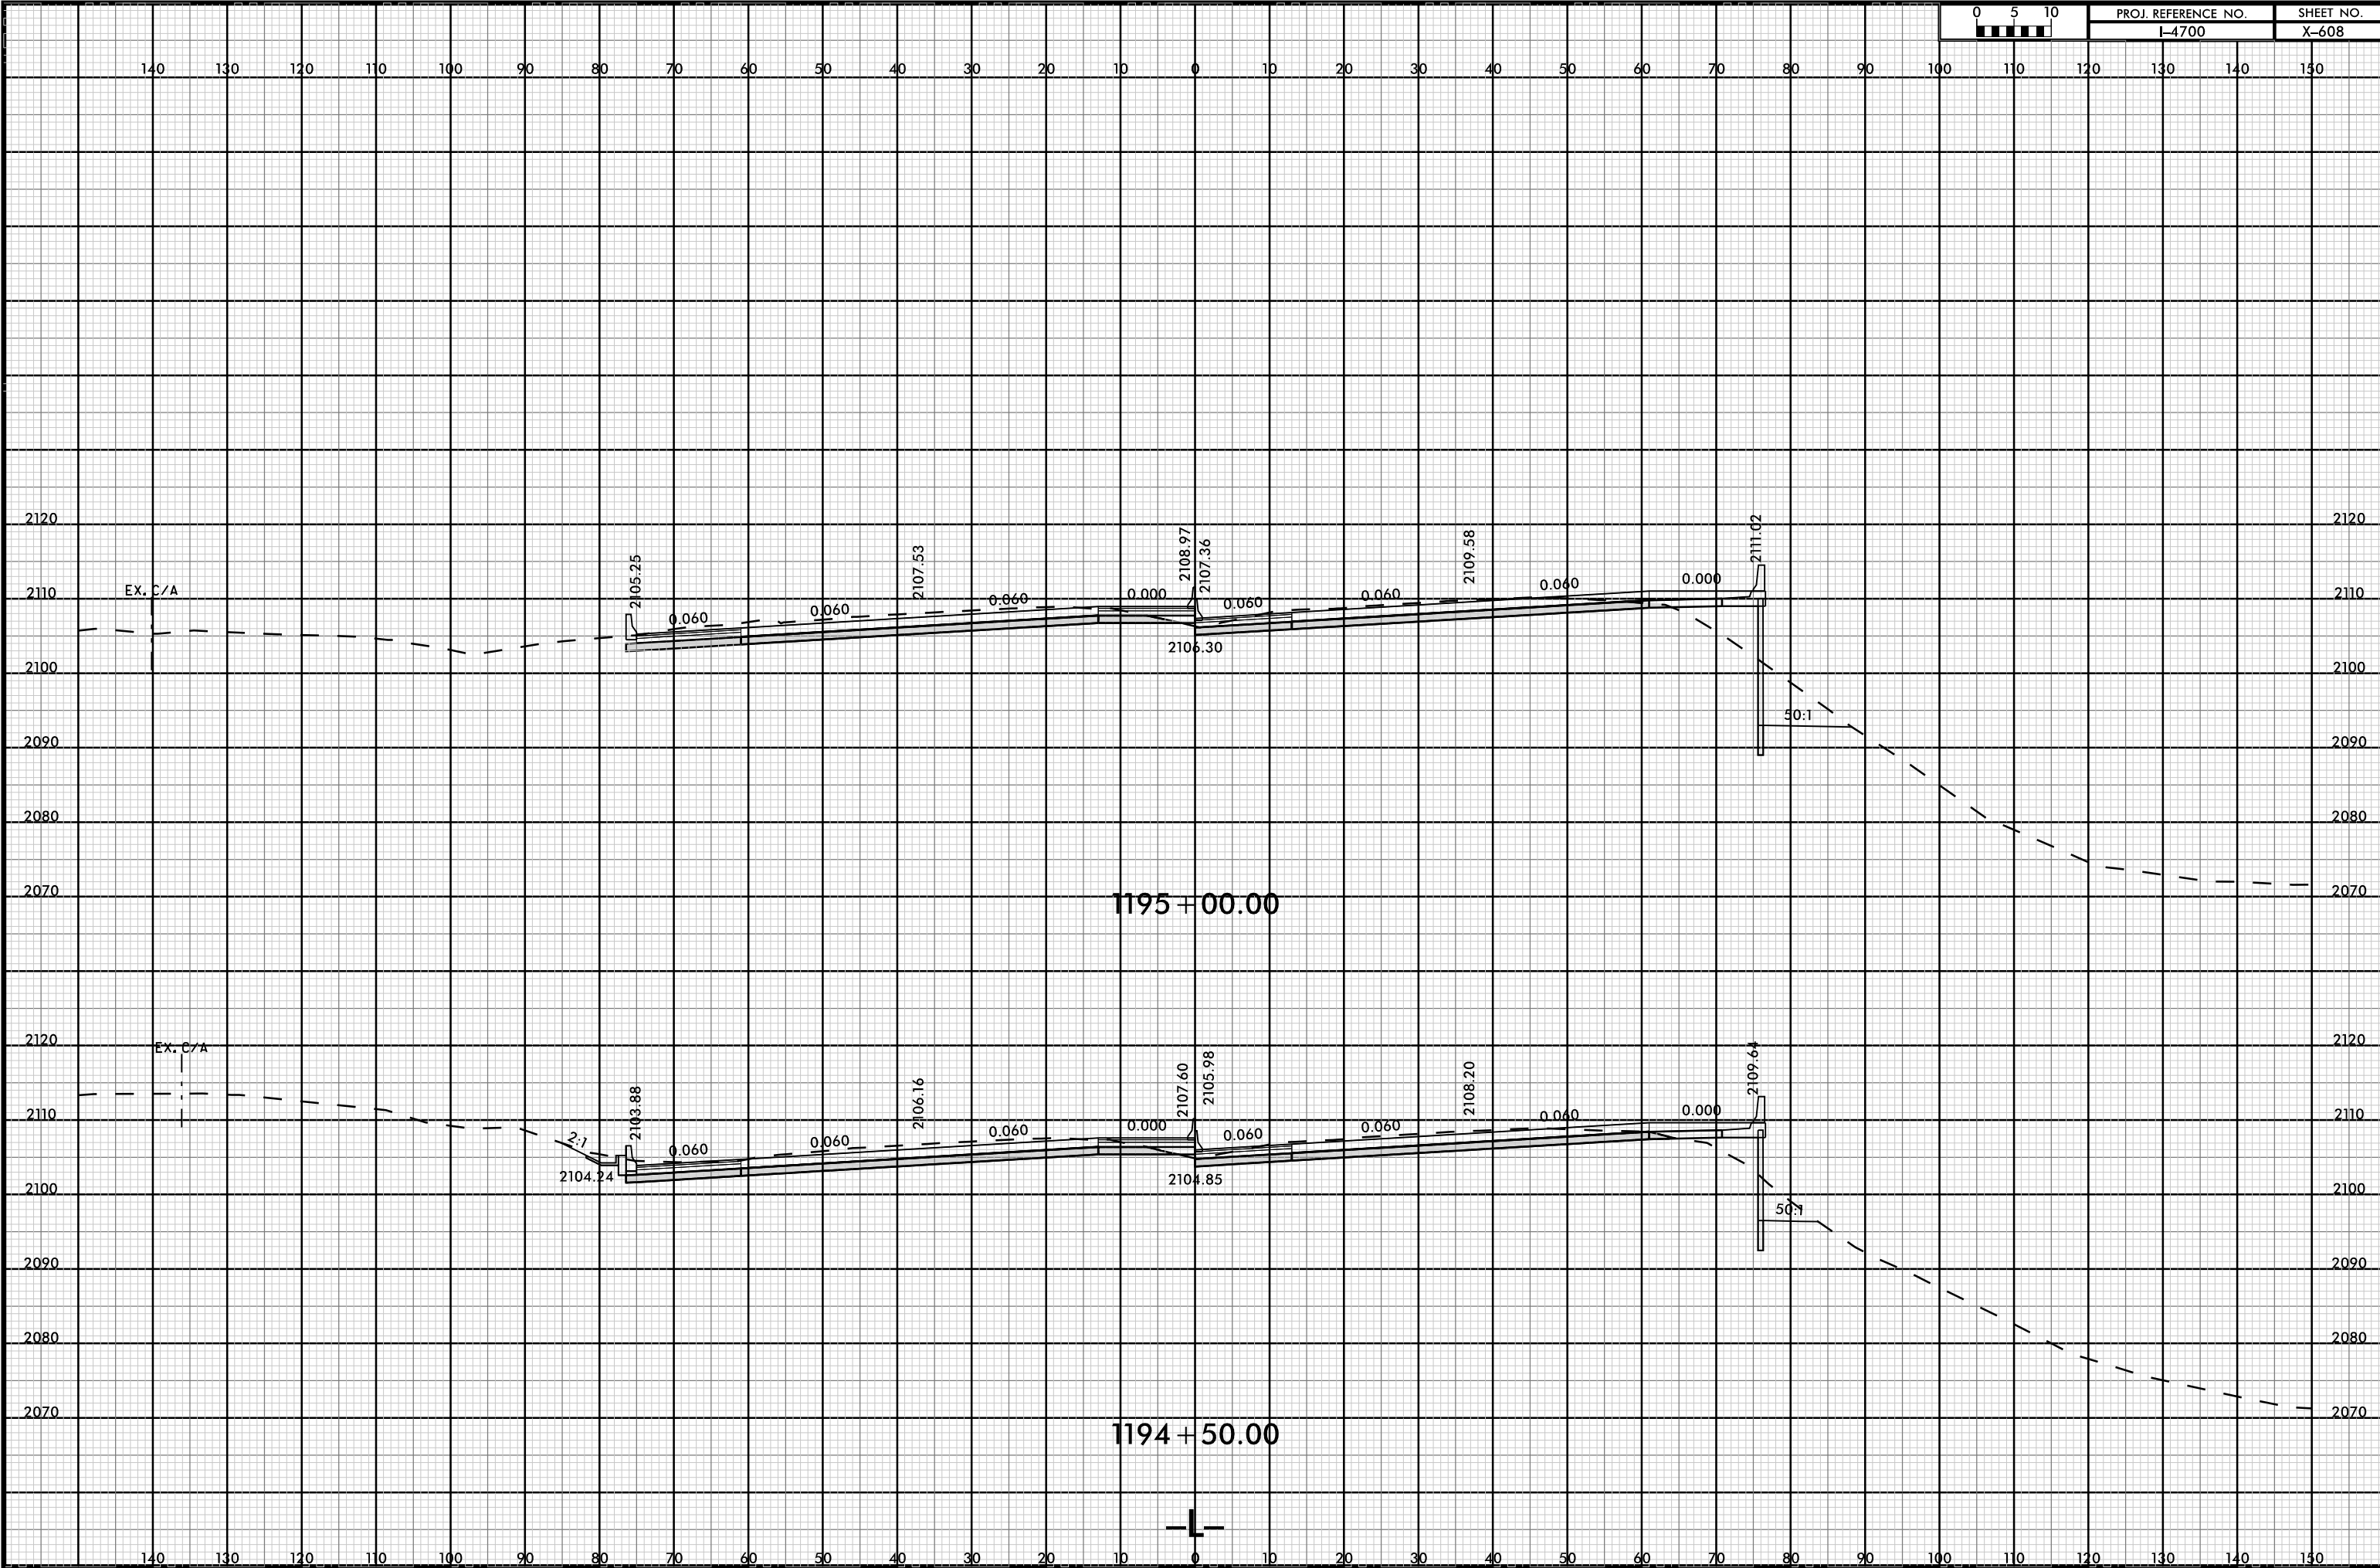


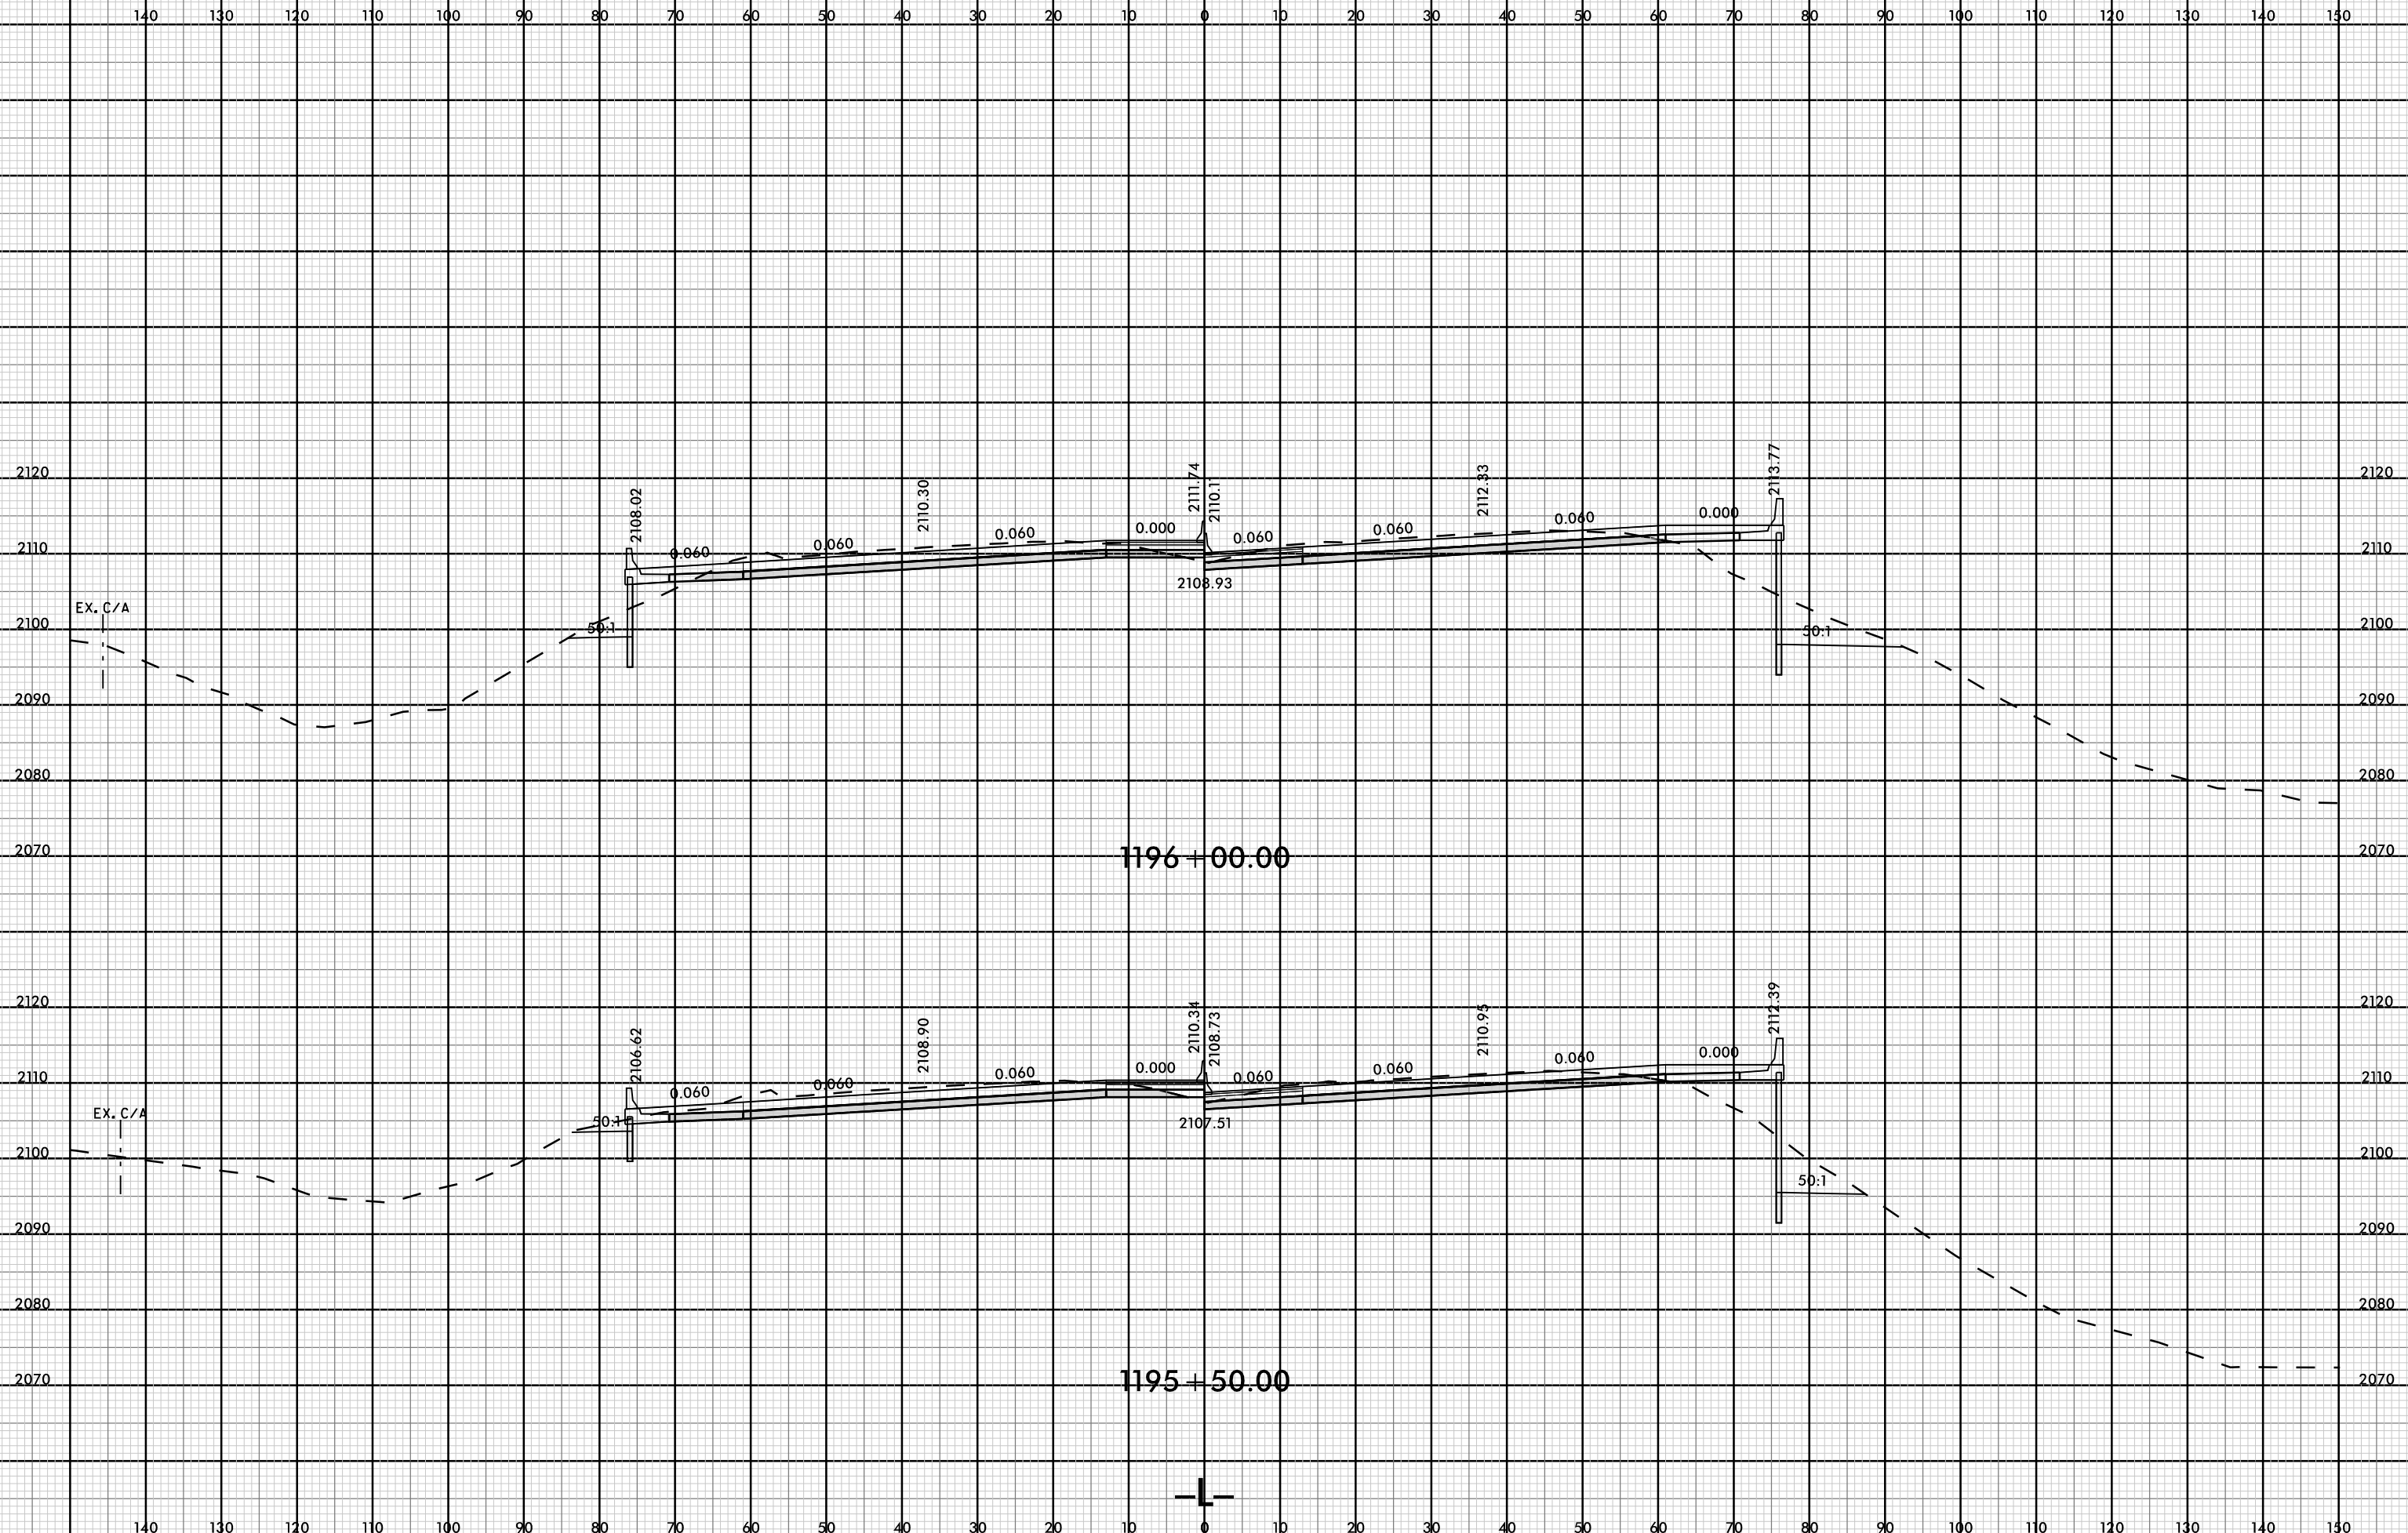


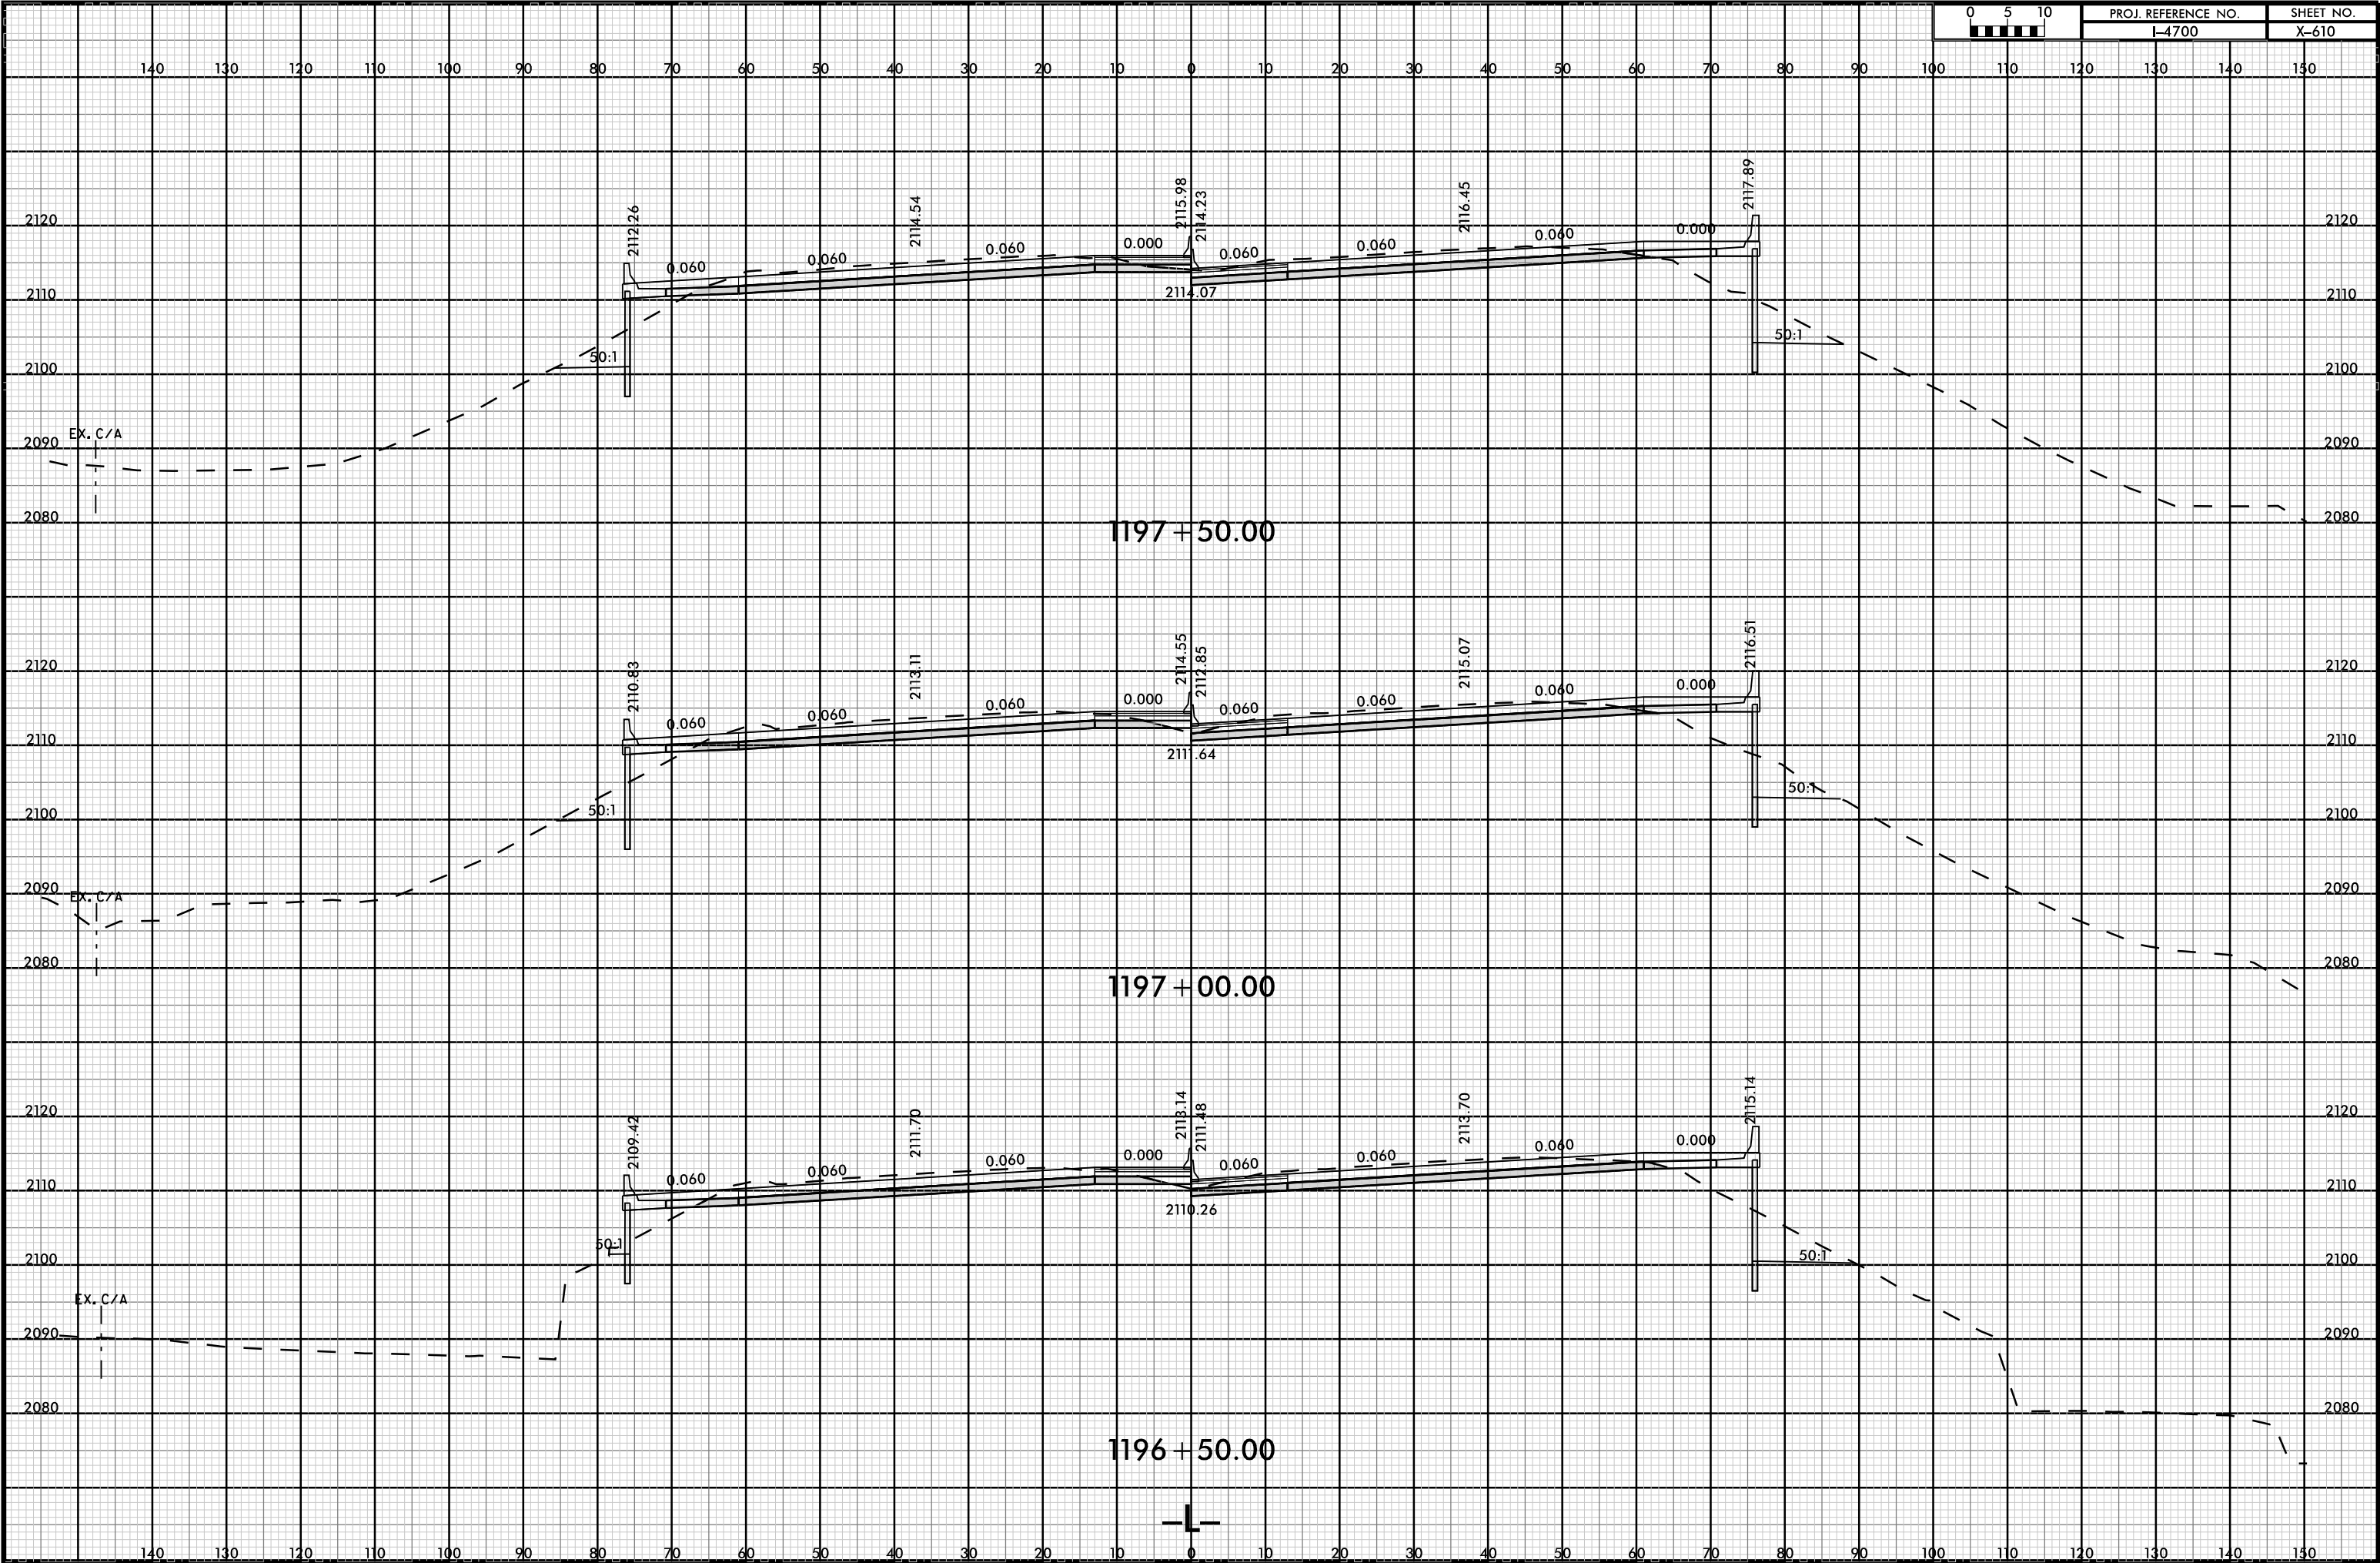

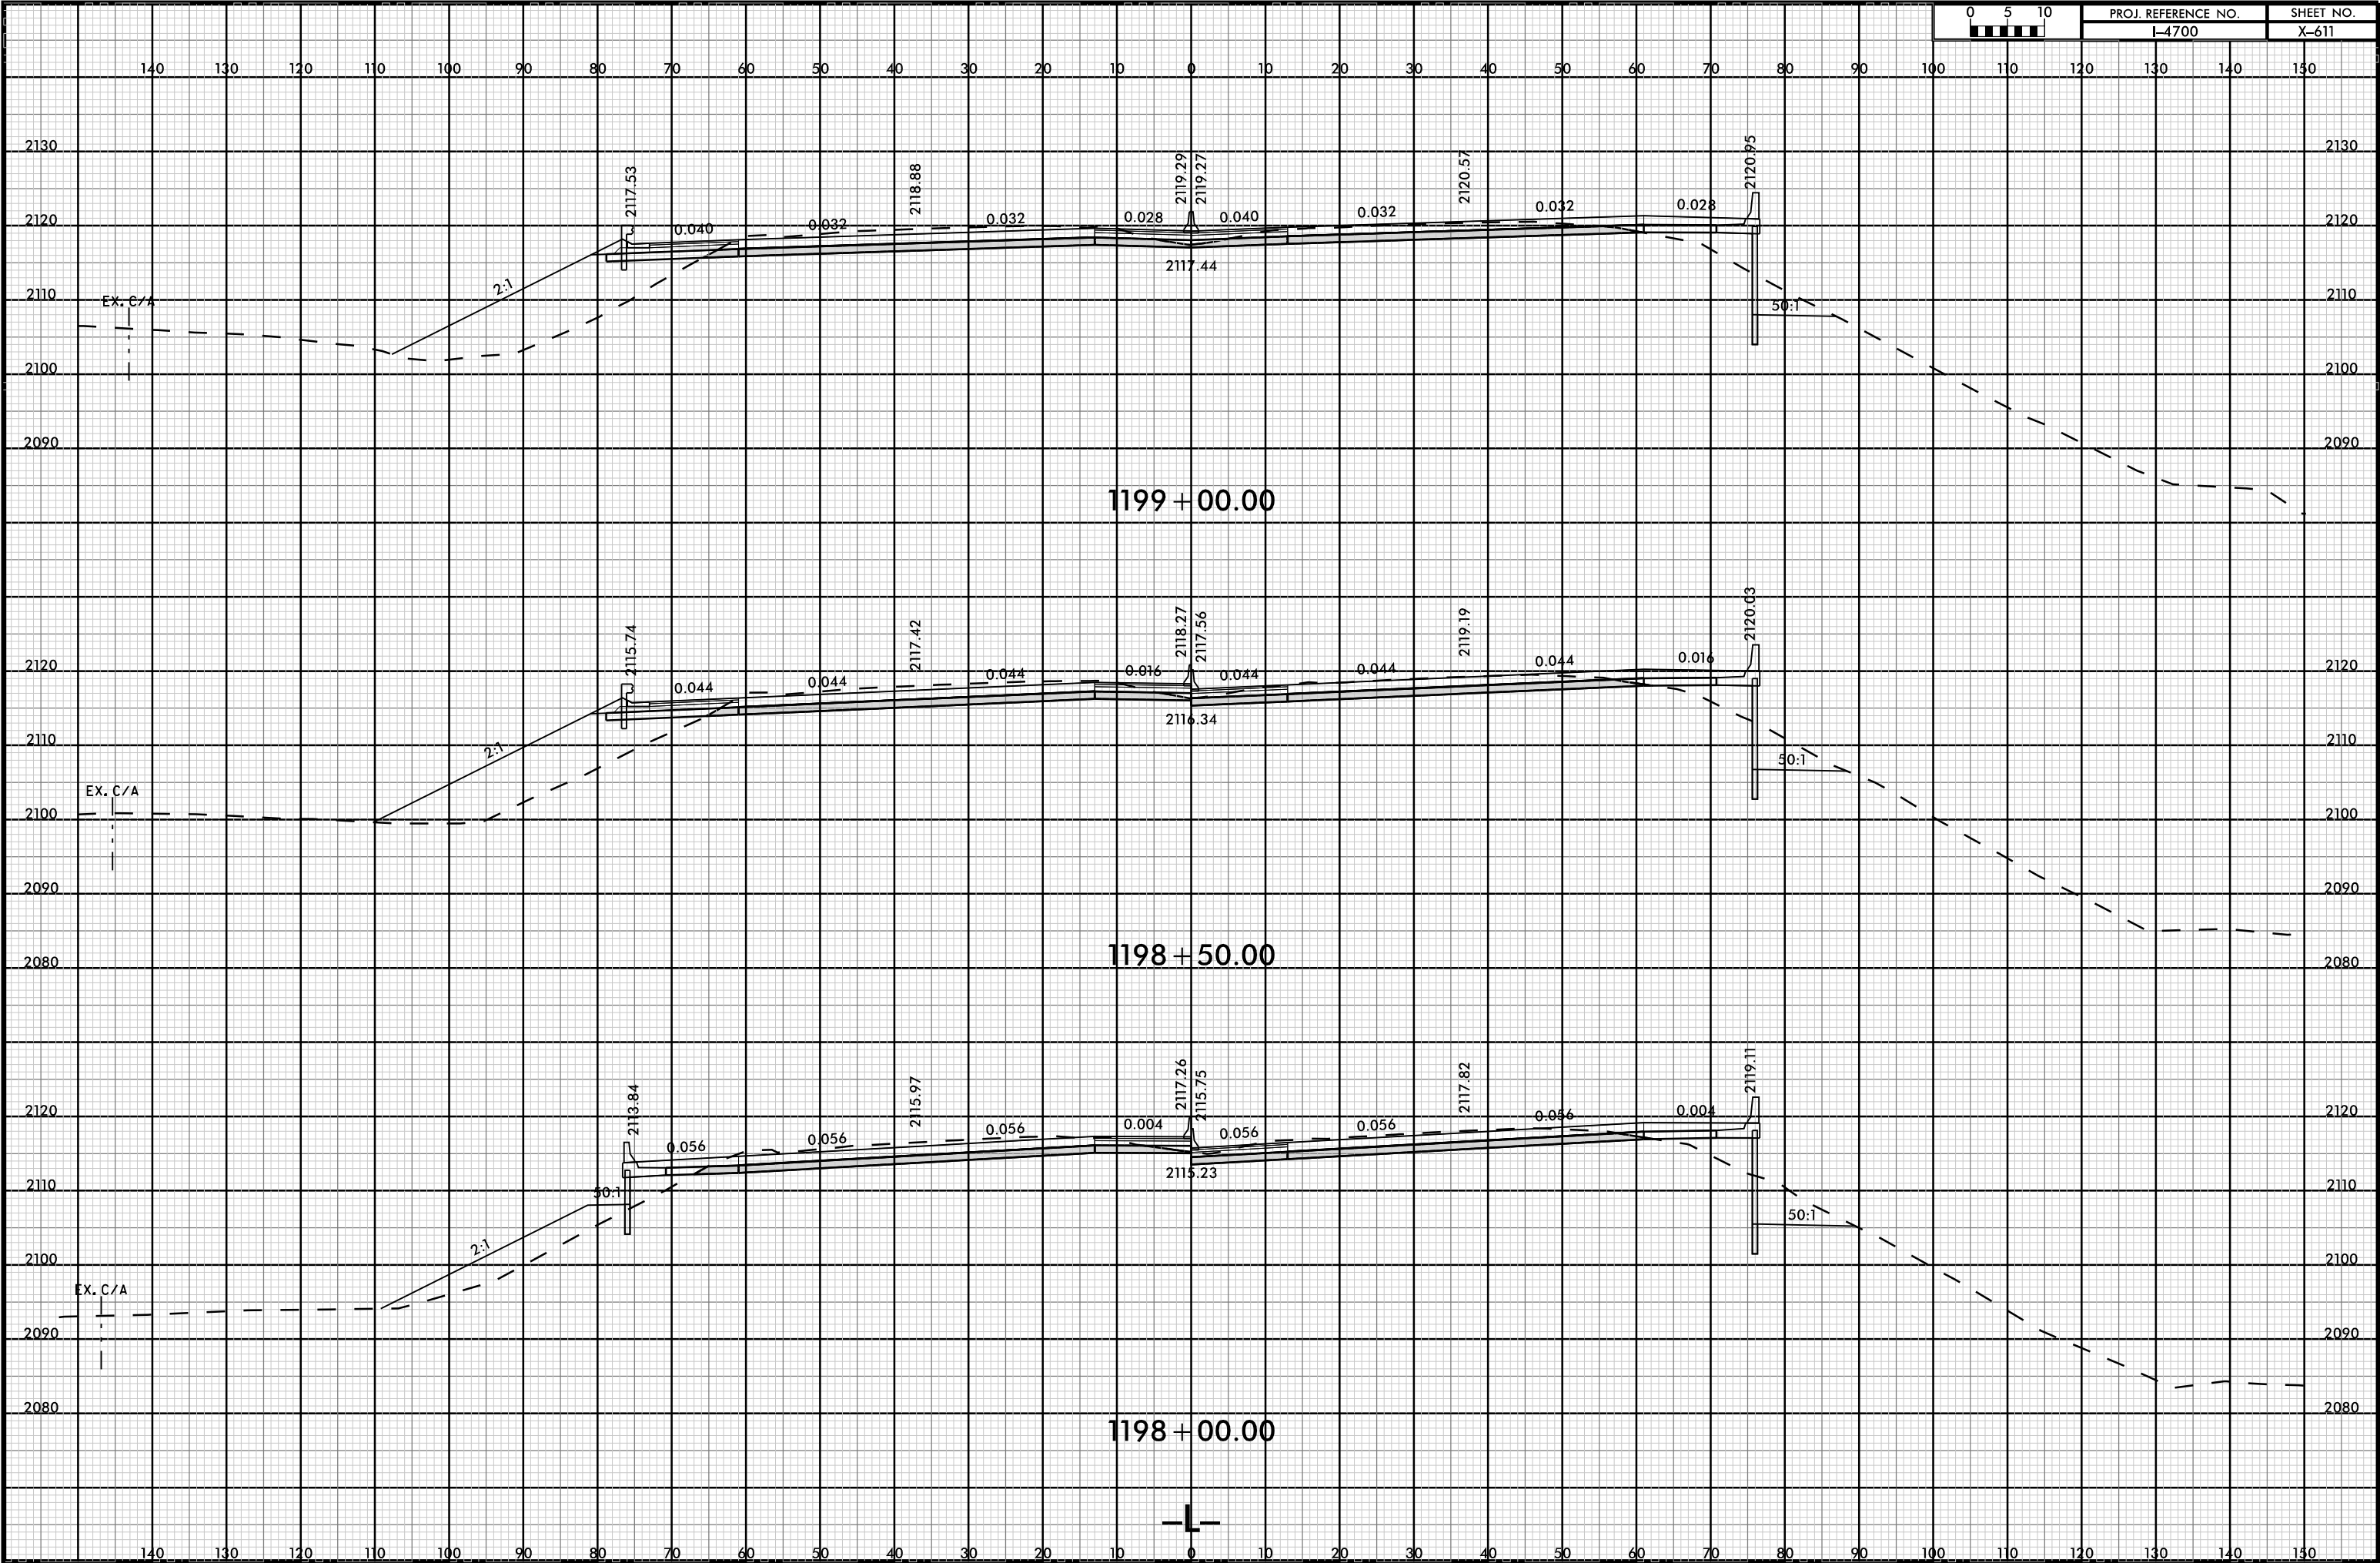


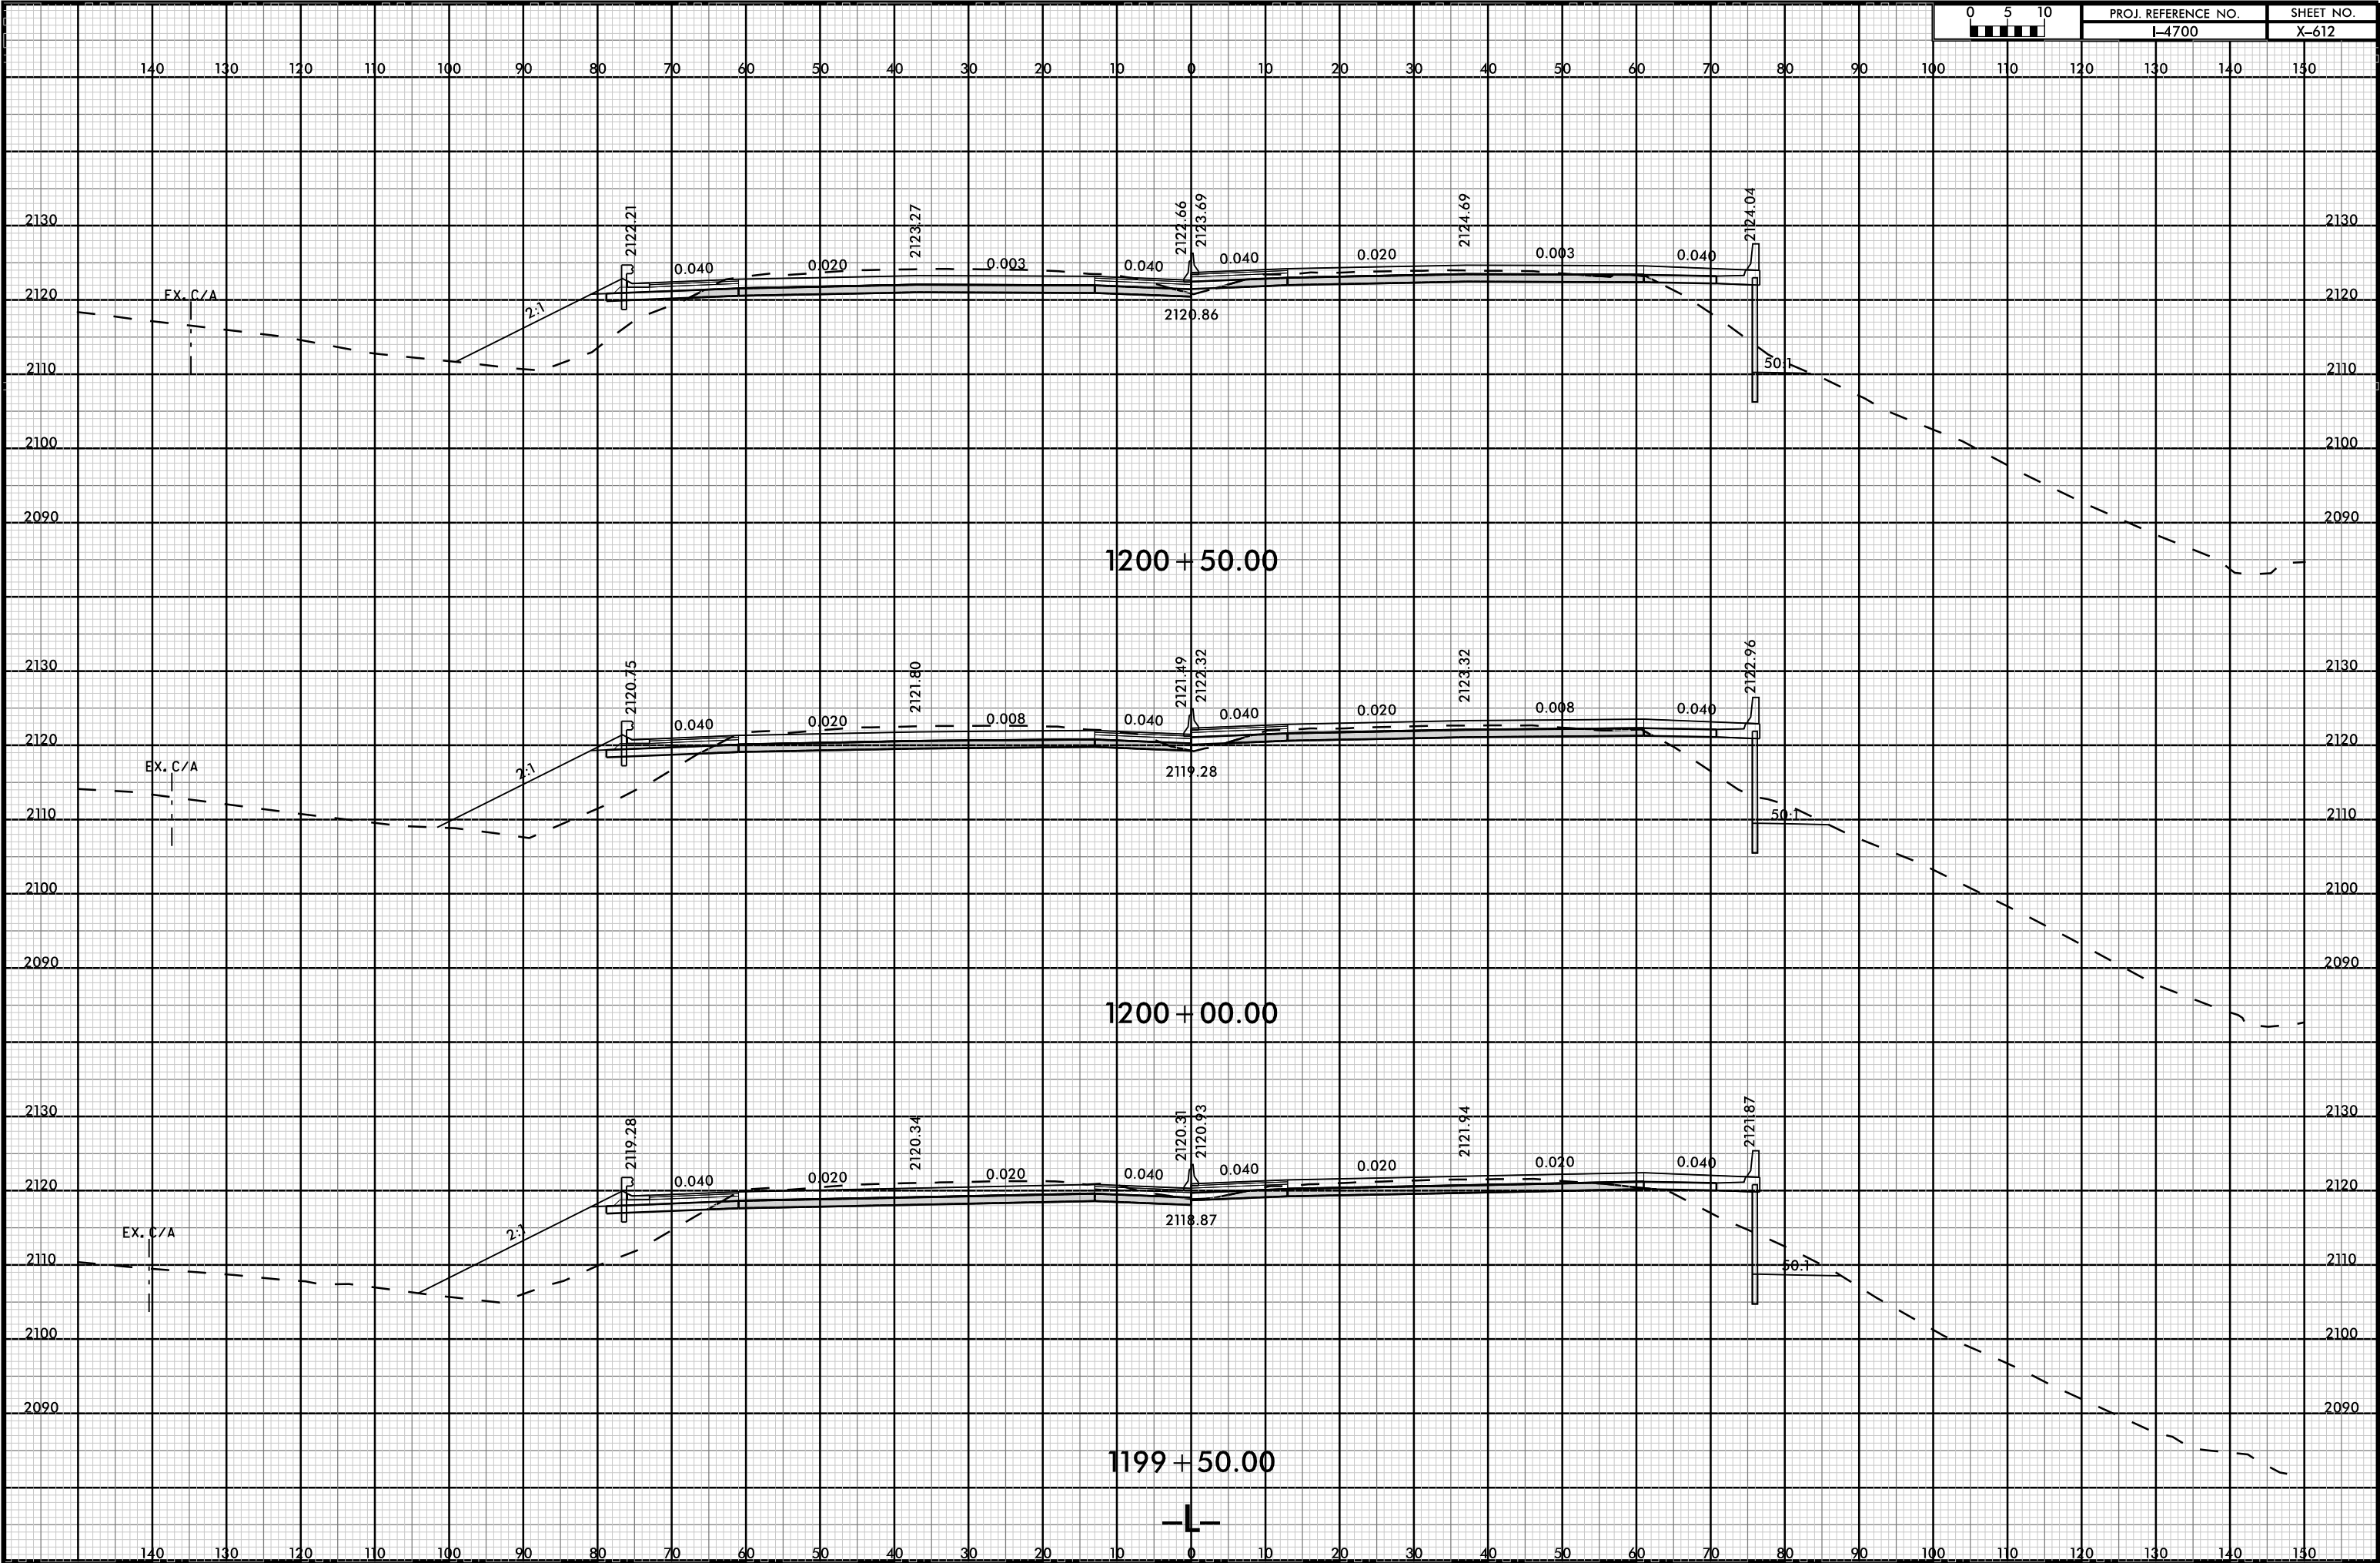

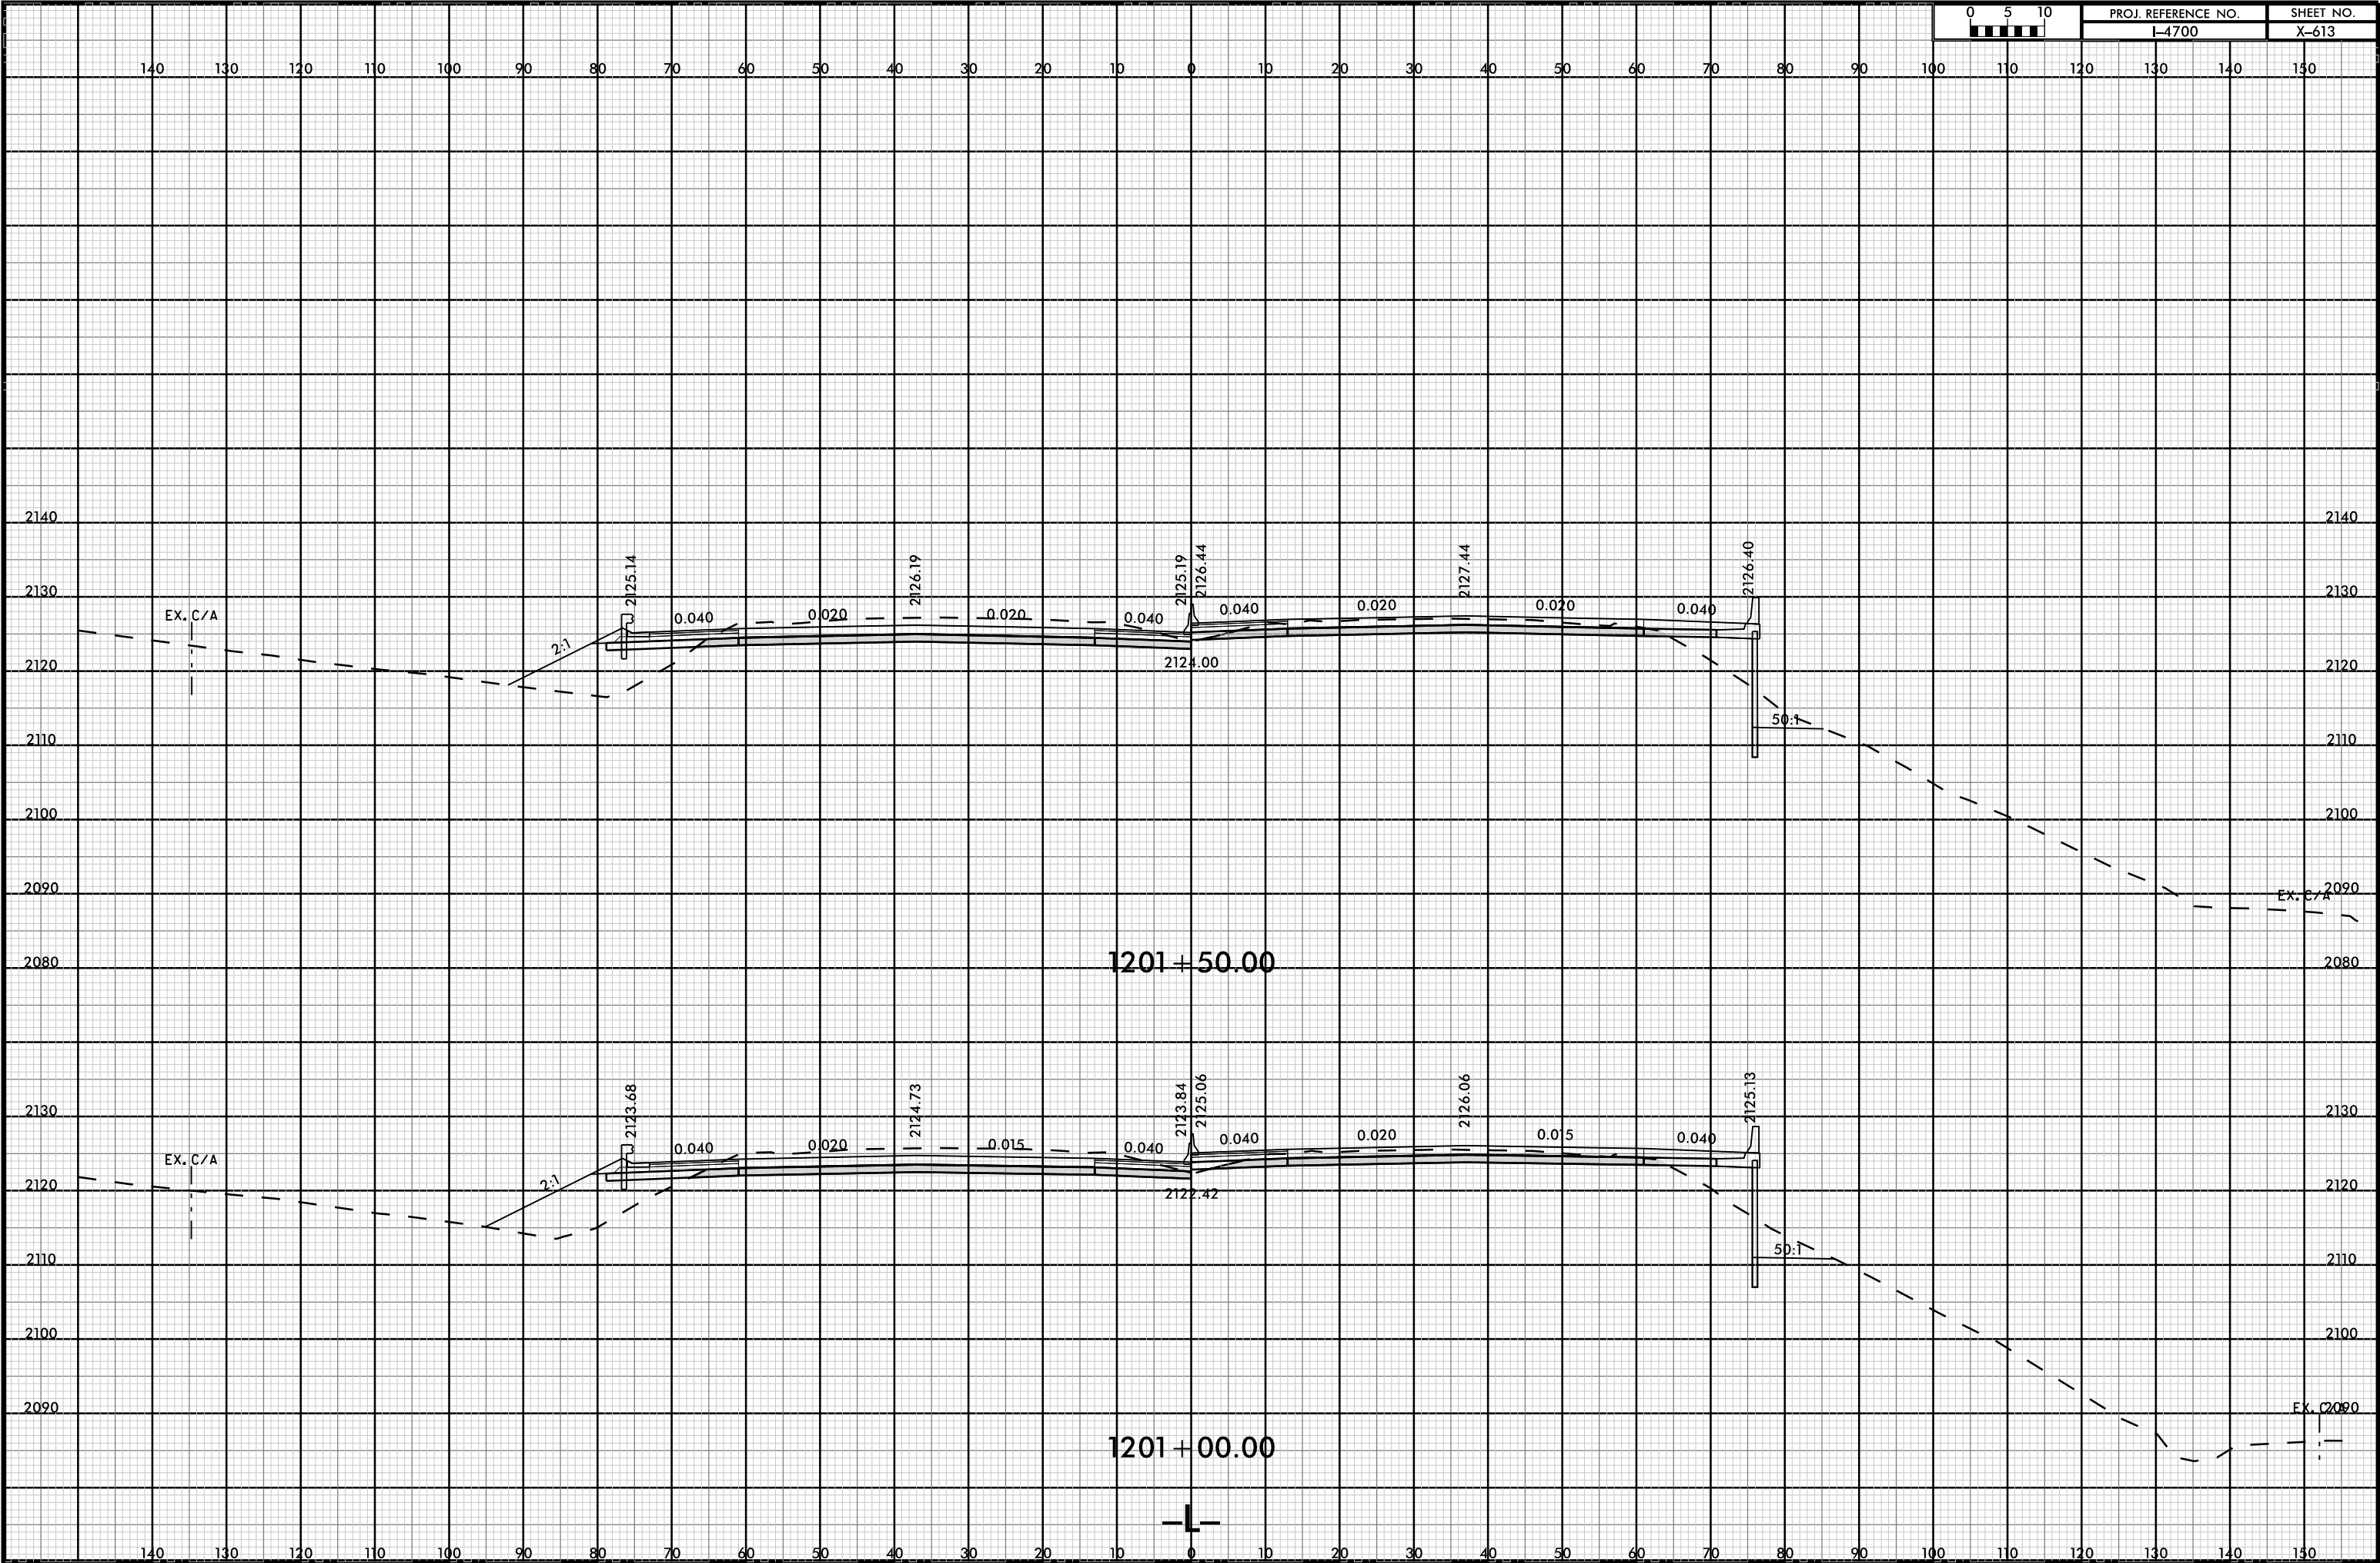


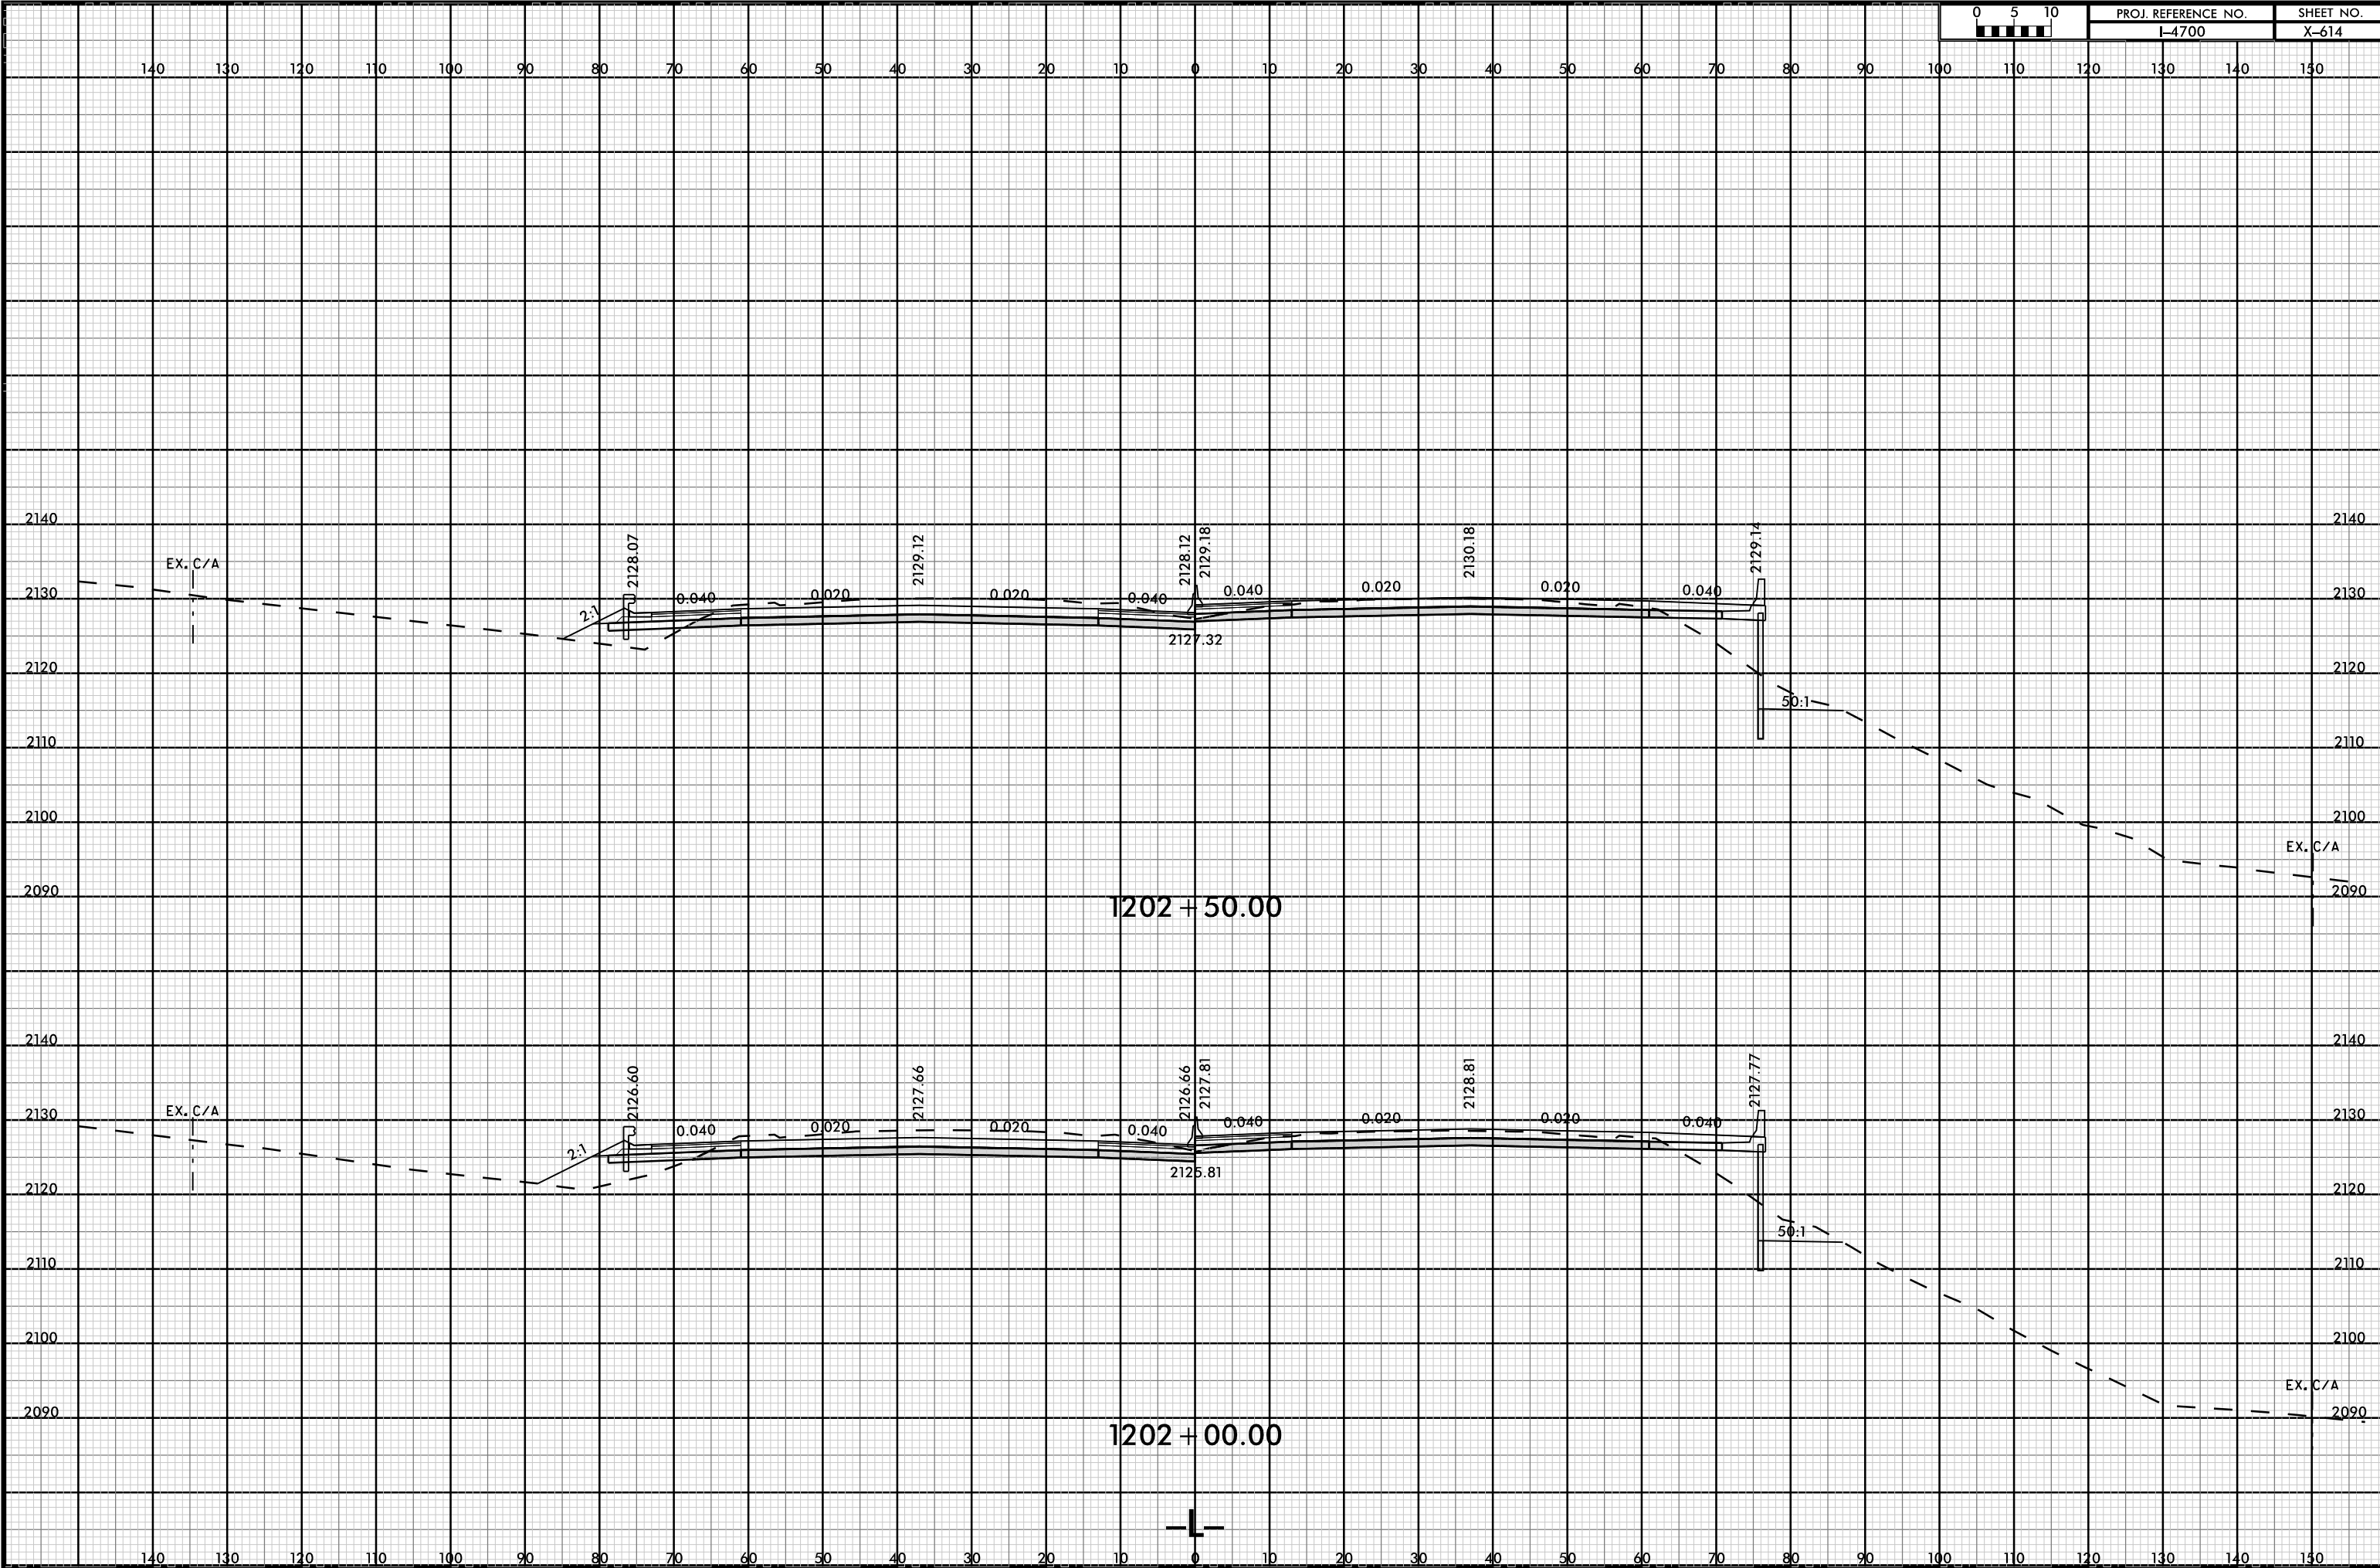



8/23/99

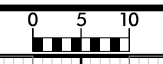


PROJ. REFERENCE NO.	SHEET NO.
I-4700	X-615

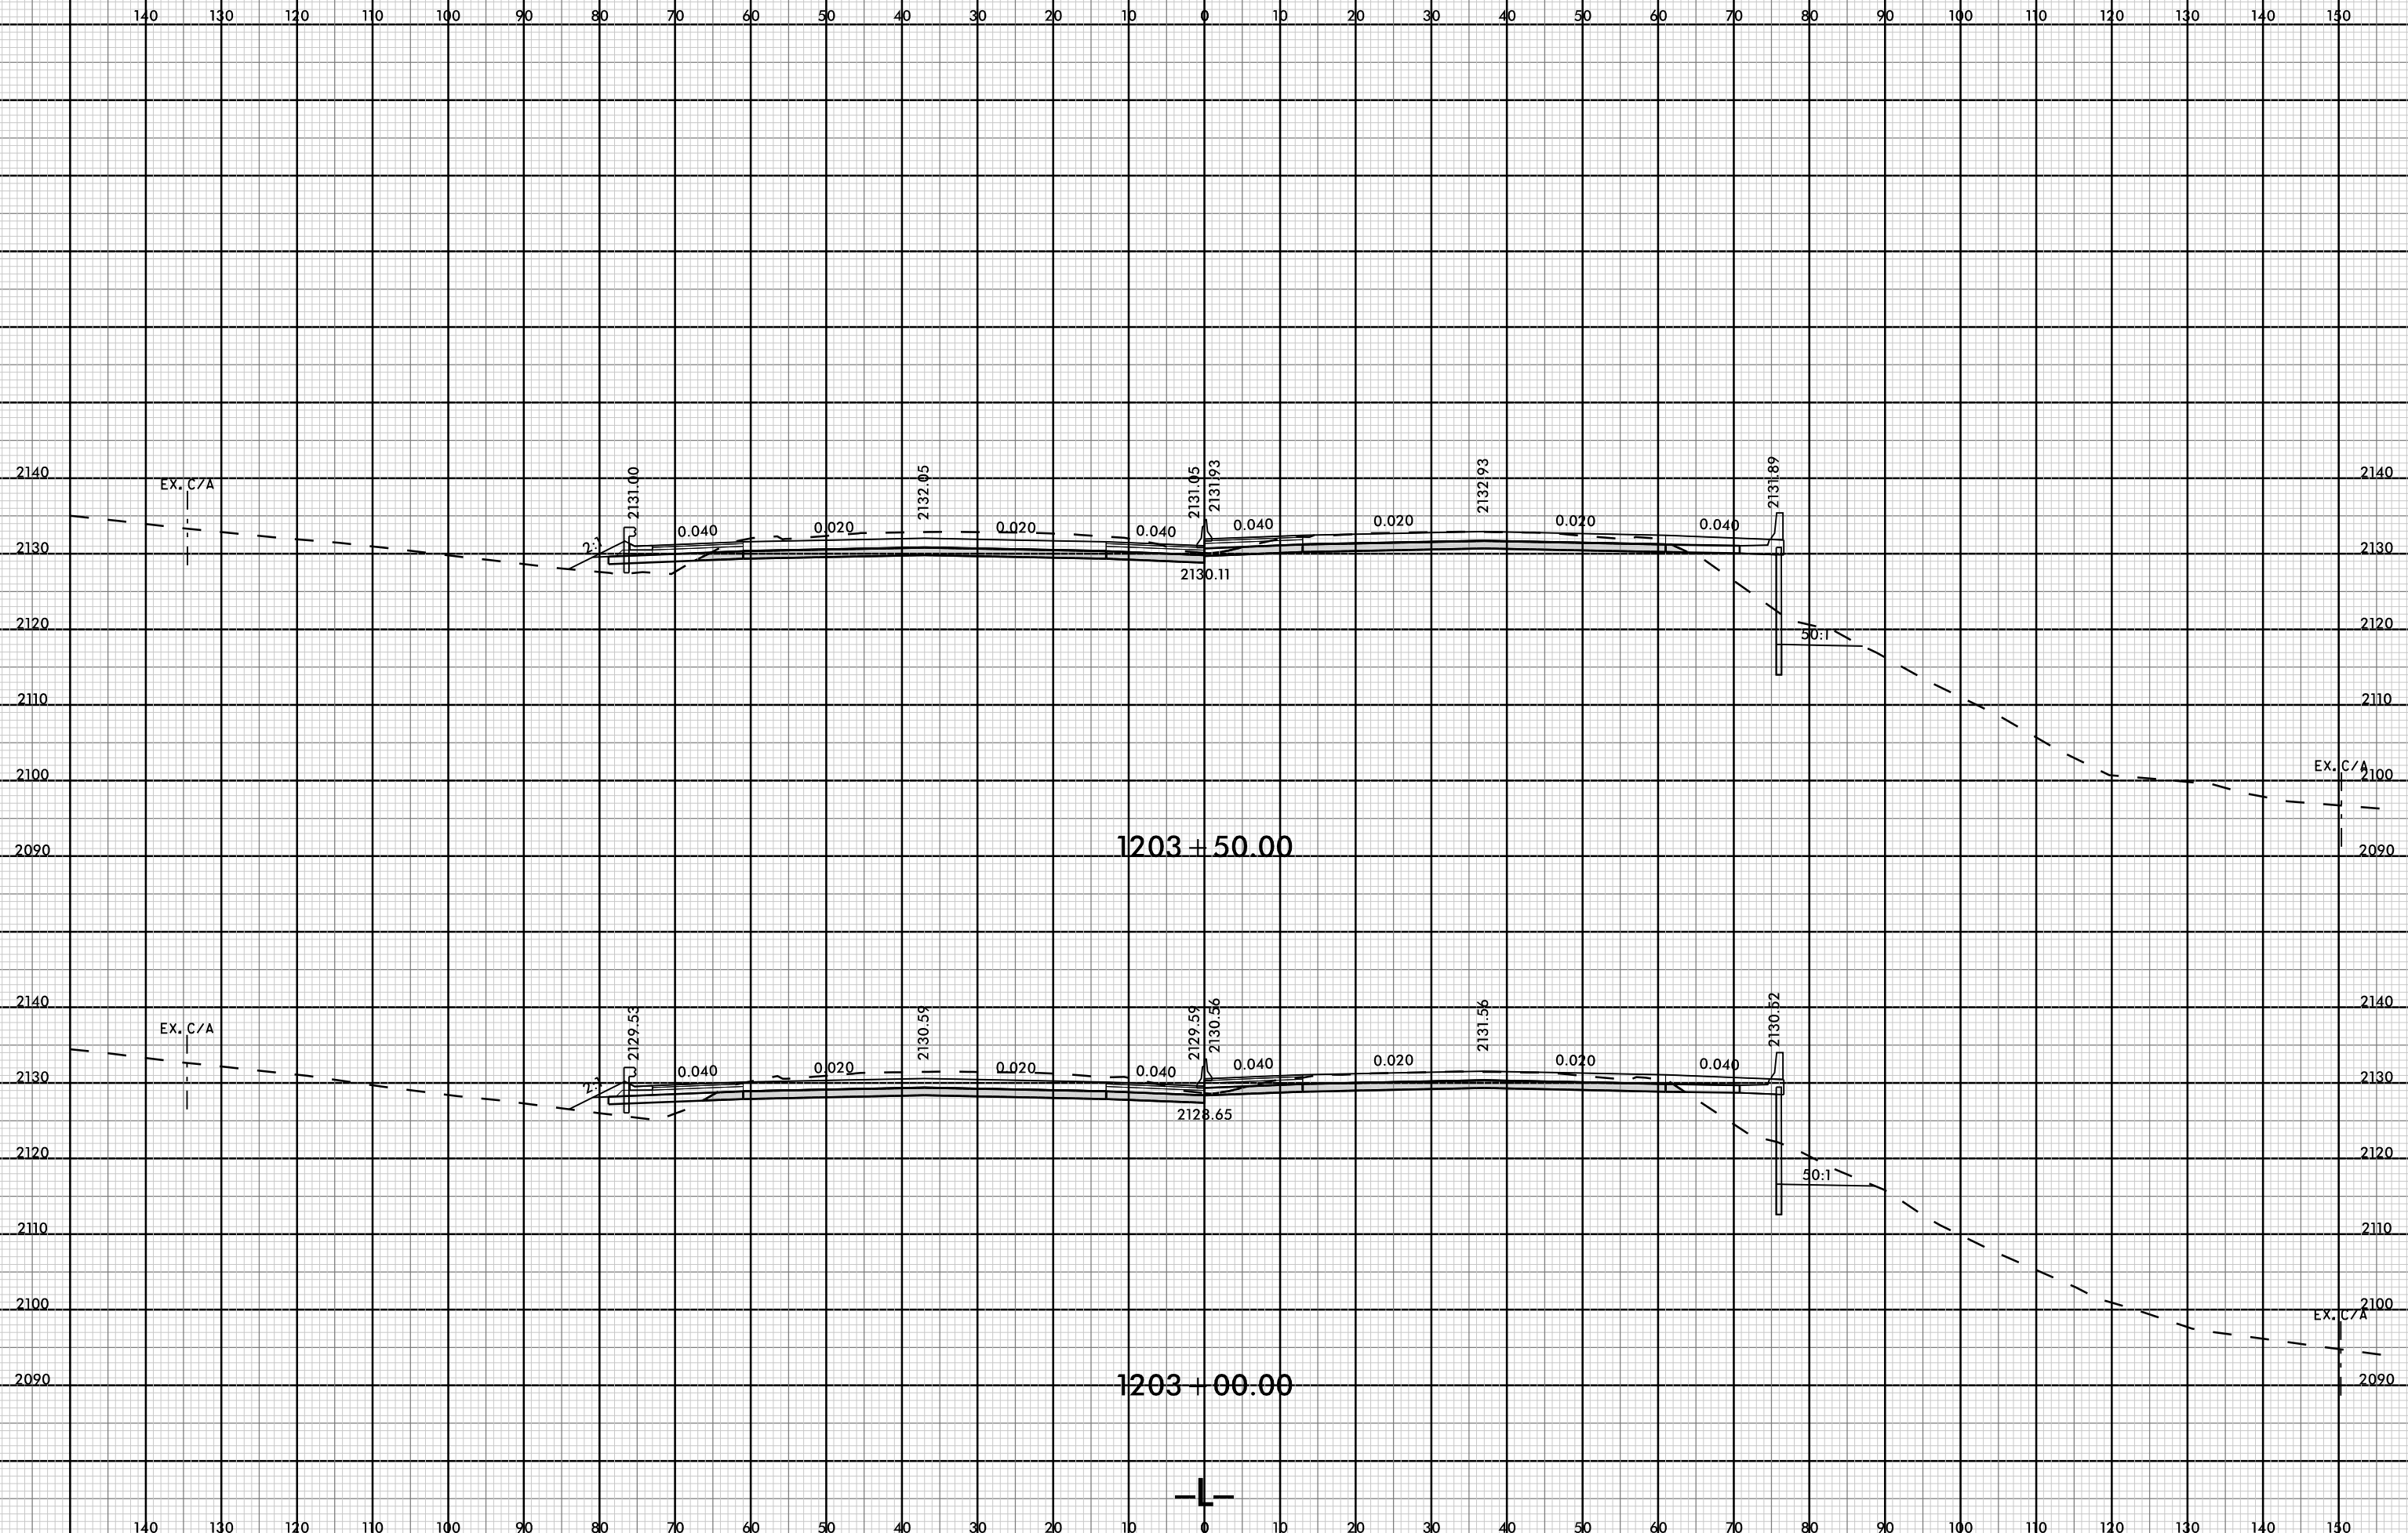


08-MAR-2009 12:03
I-4700-X-615-REF-PLAN.dgn
FINITB

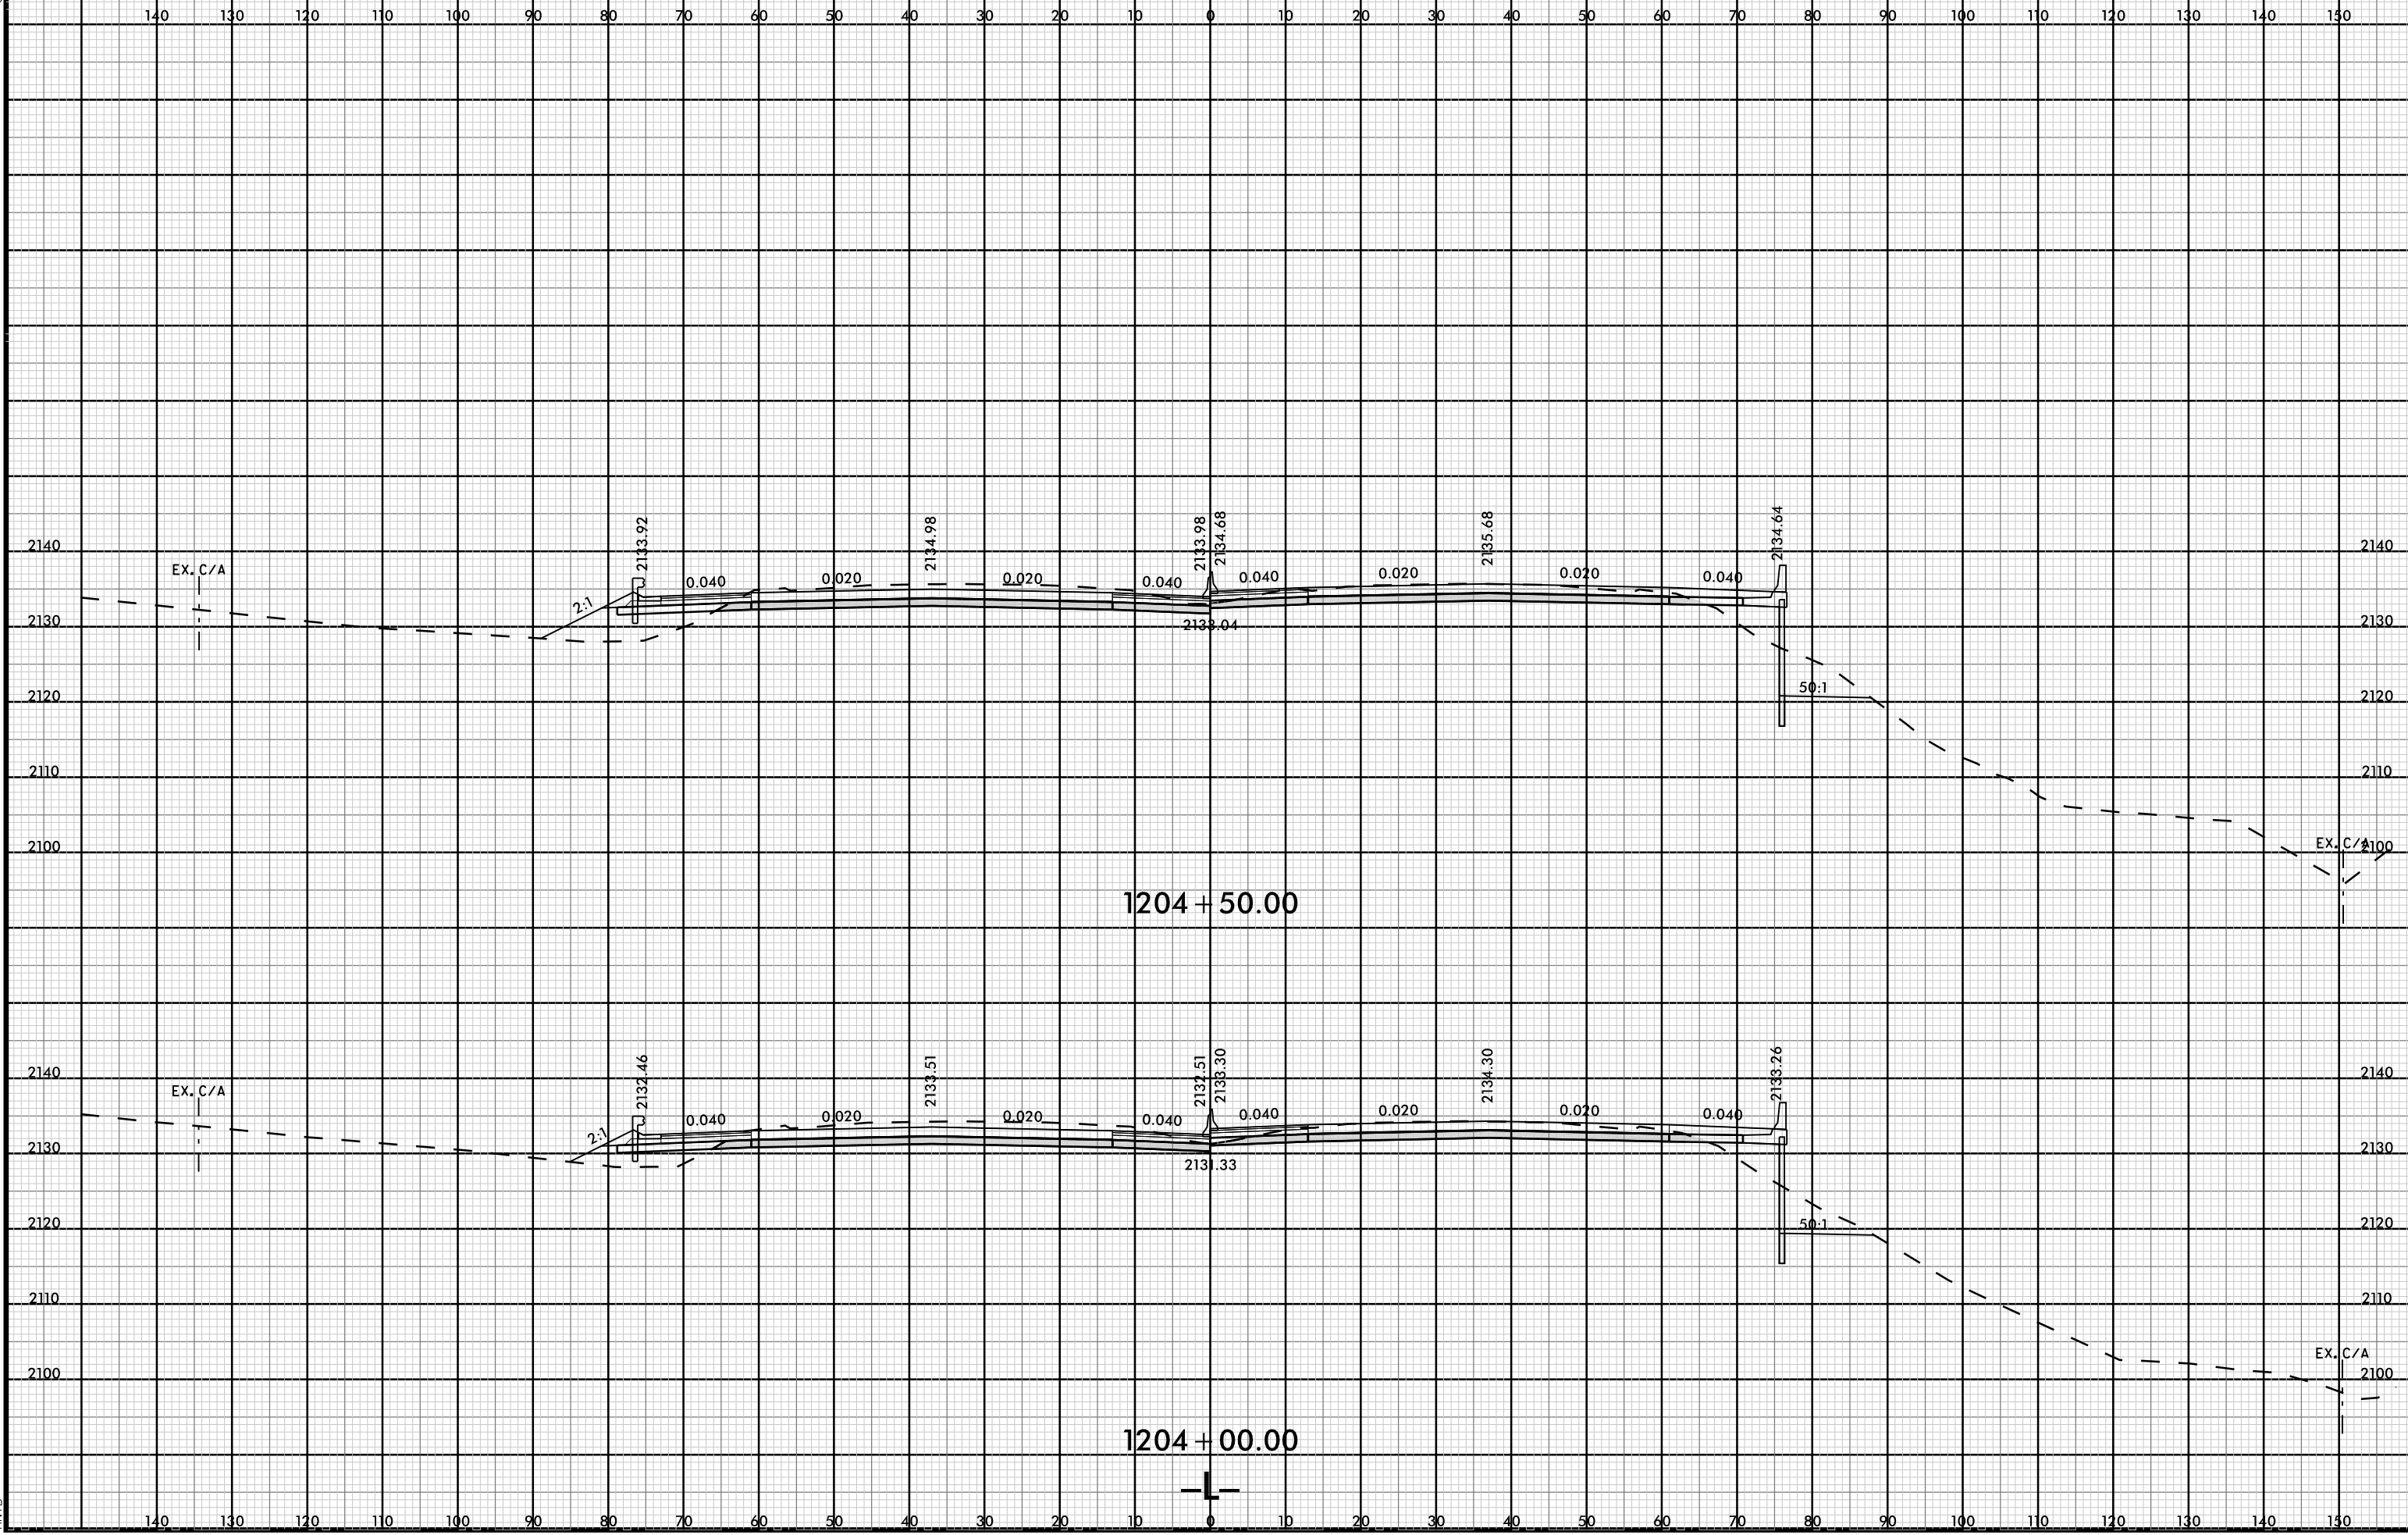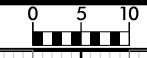


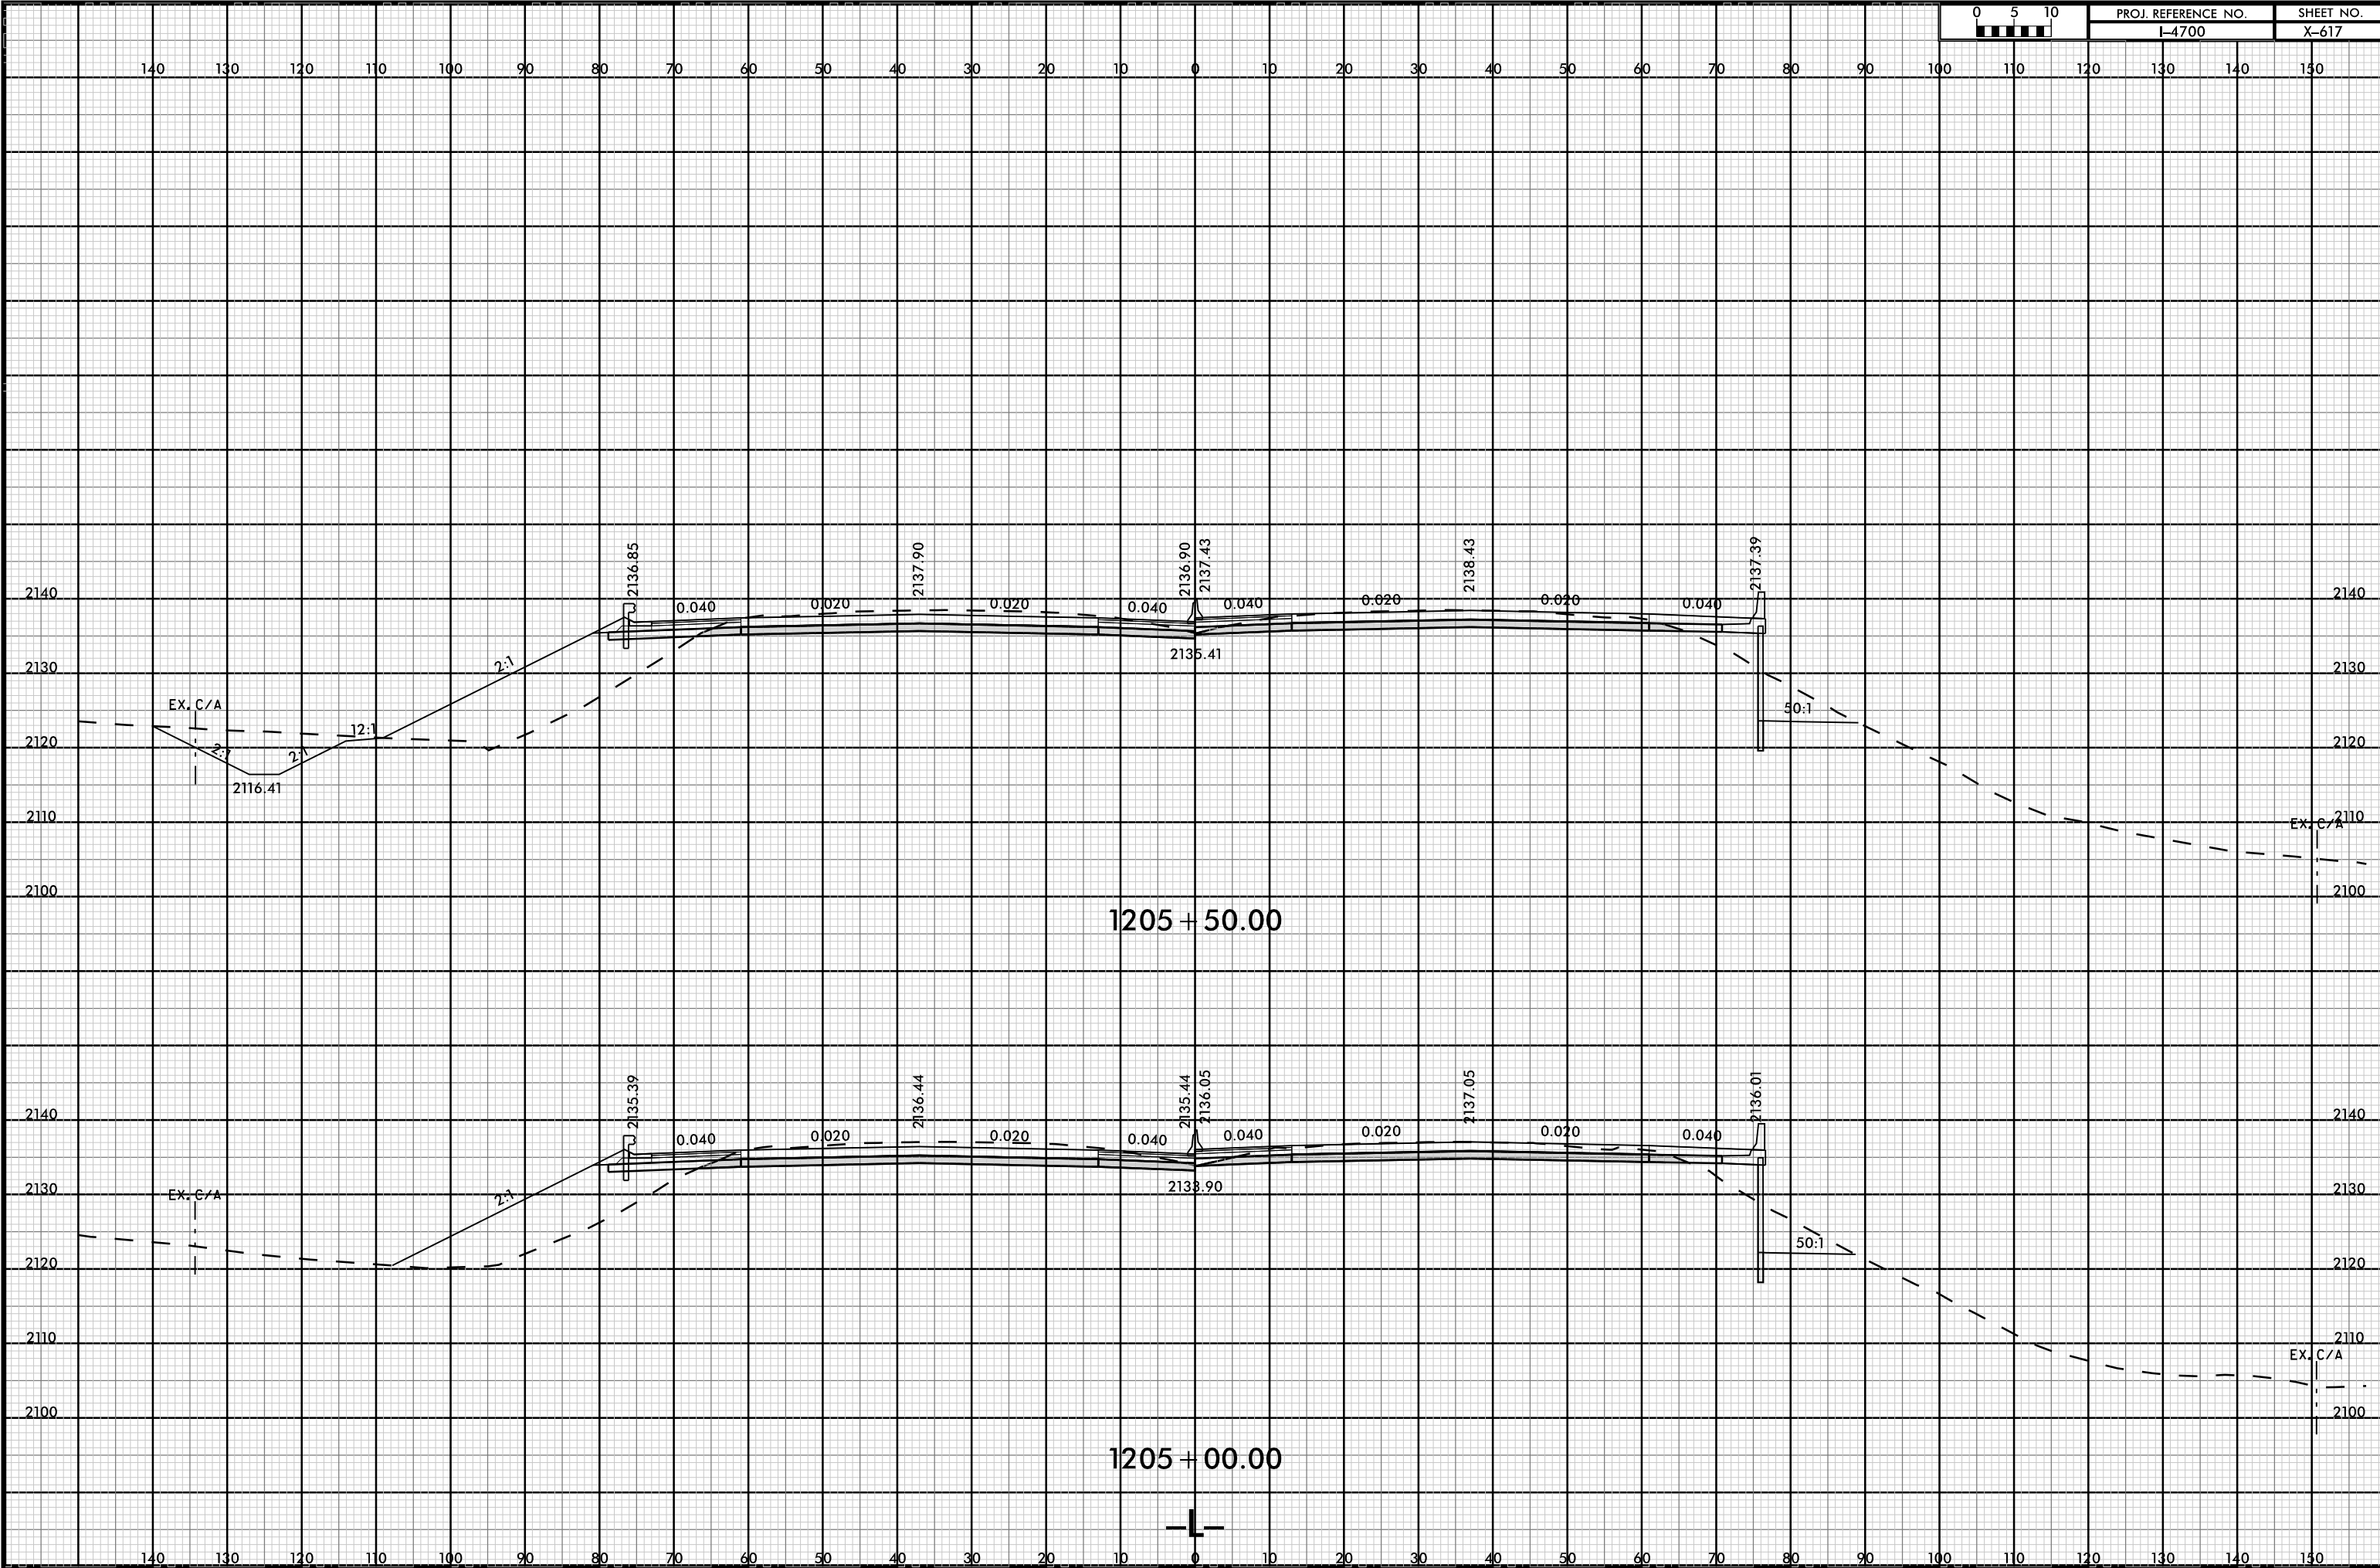




8/23/99


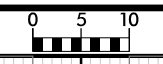


PROJ. REFERENCE NO.	SHEET NO.
I-4700	X-618

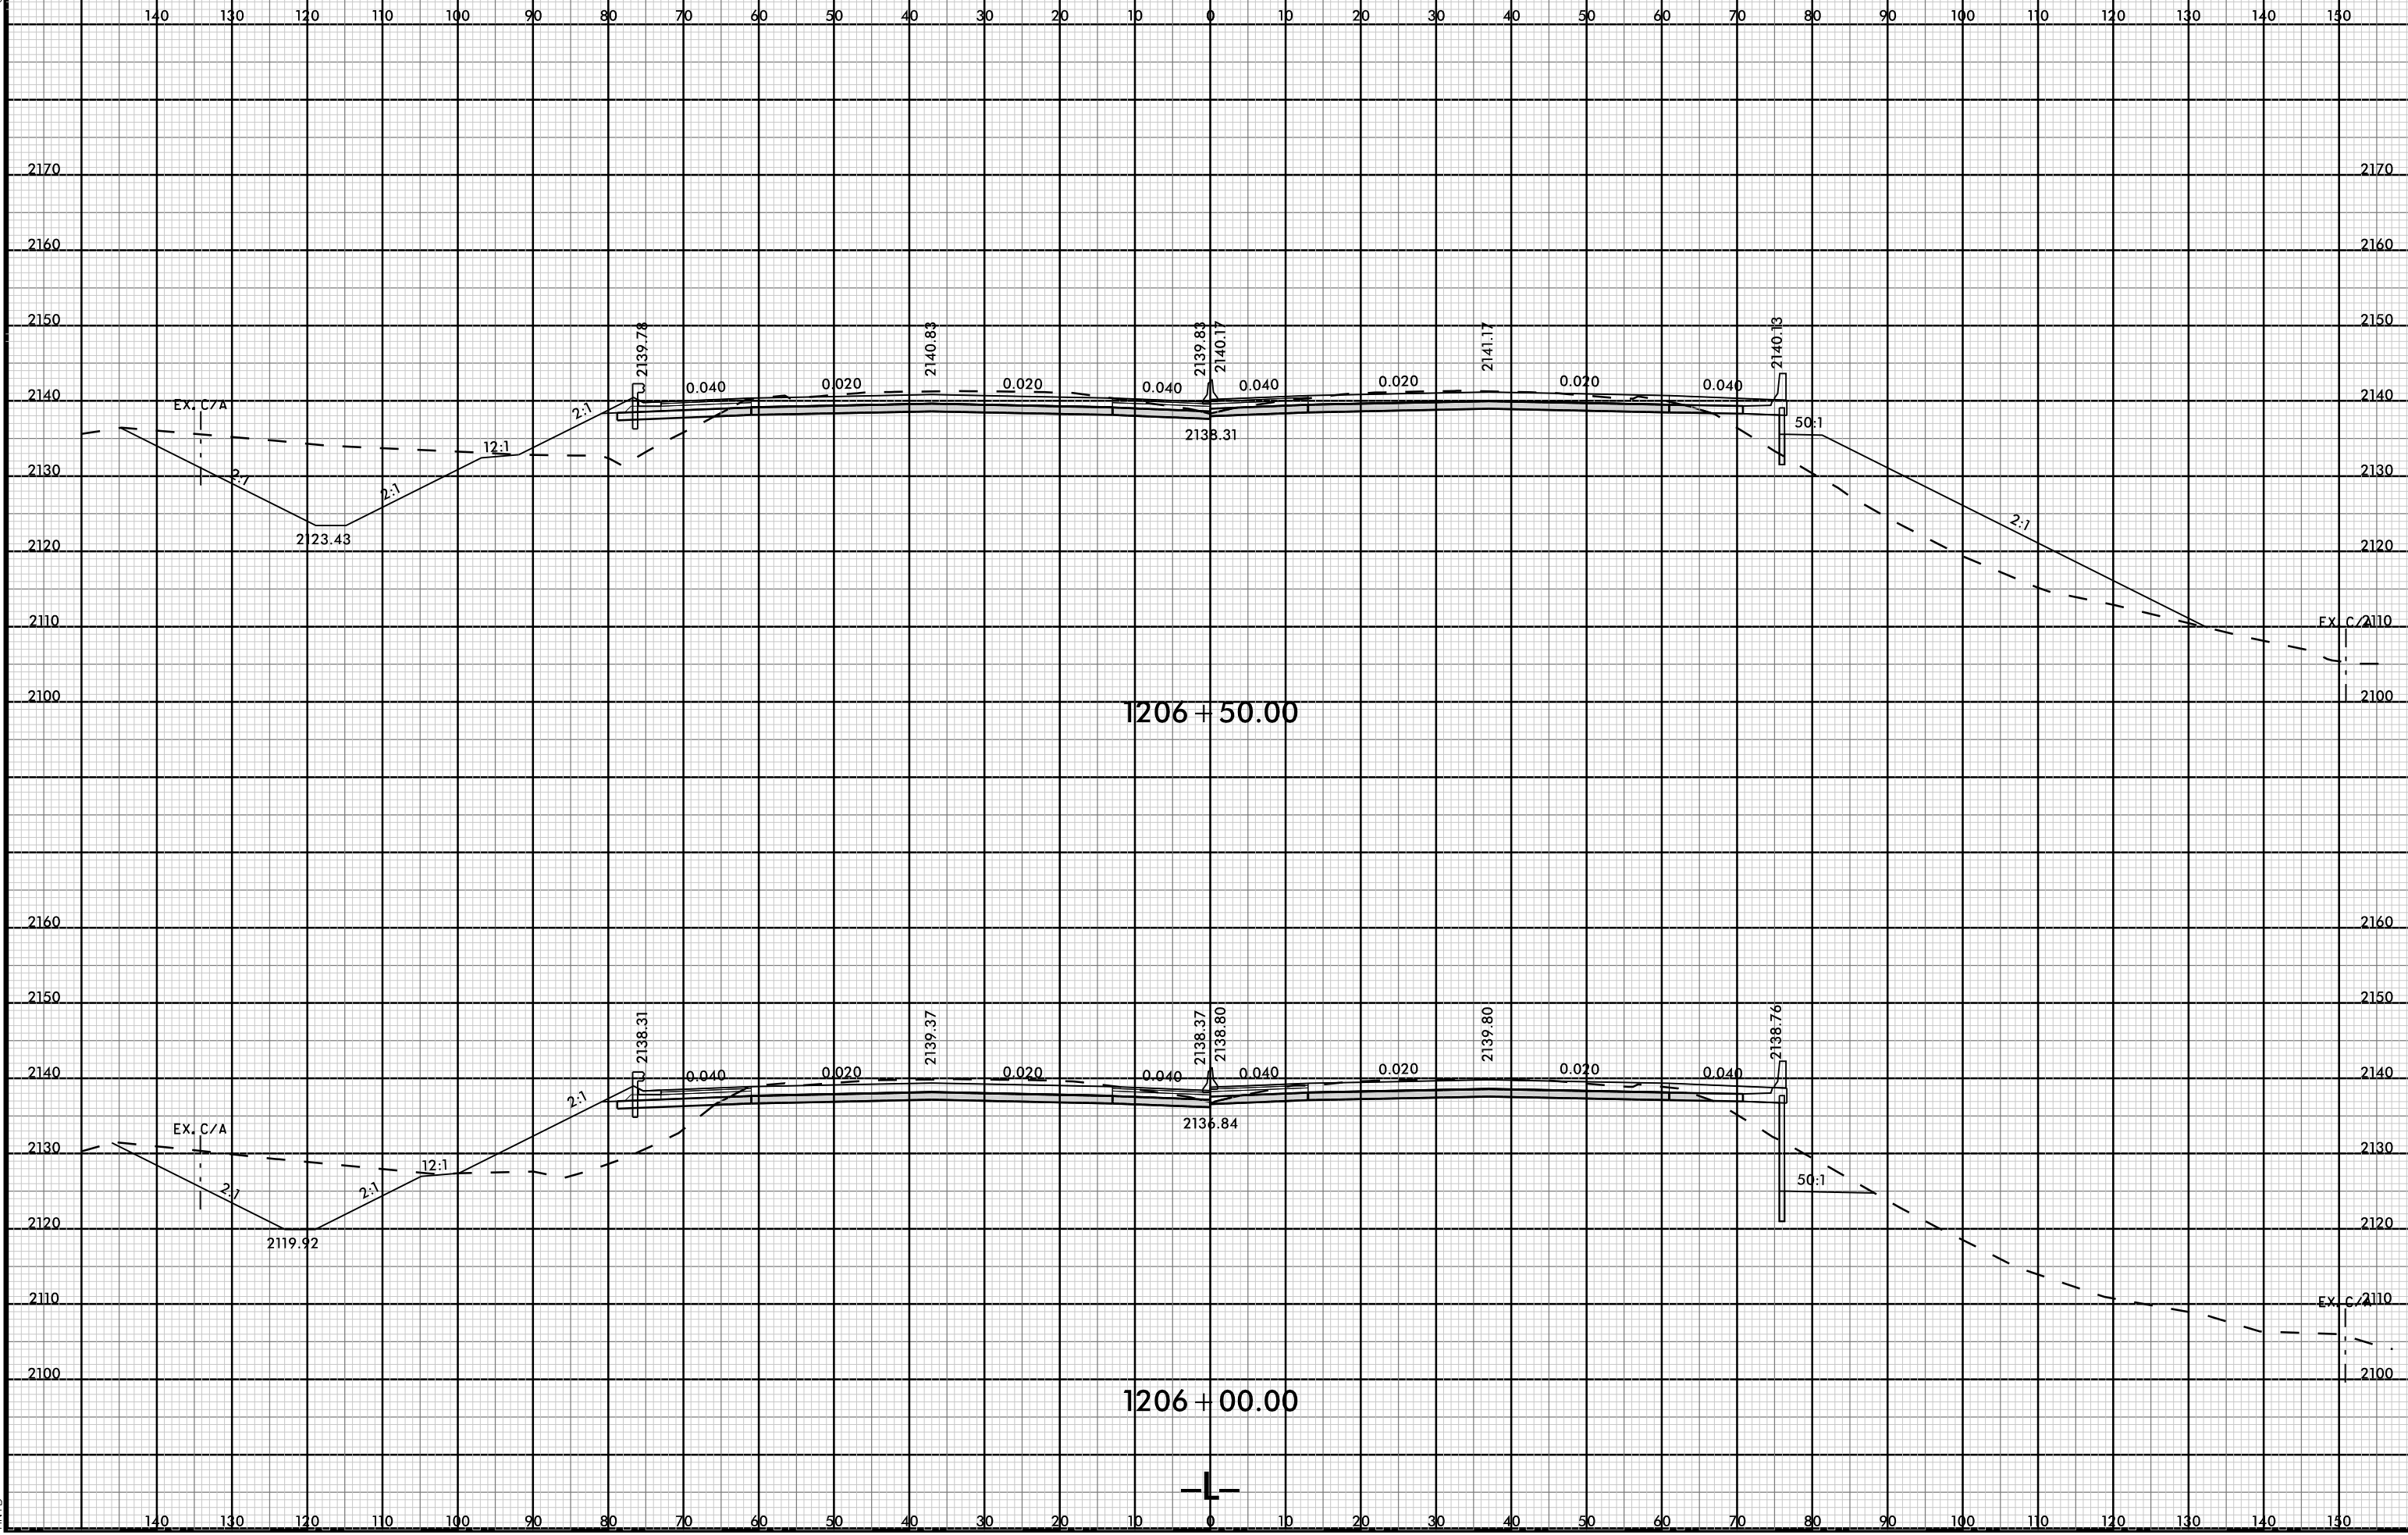


08-MAR-2019 12:03
147000-ROAD-XFL-3.dgn
FNITB

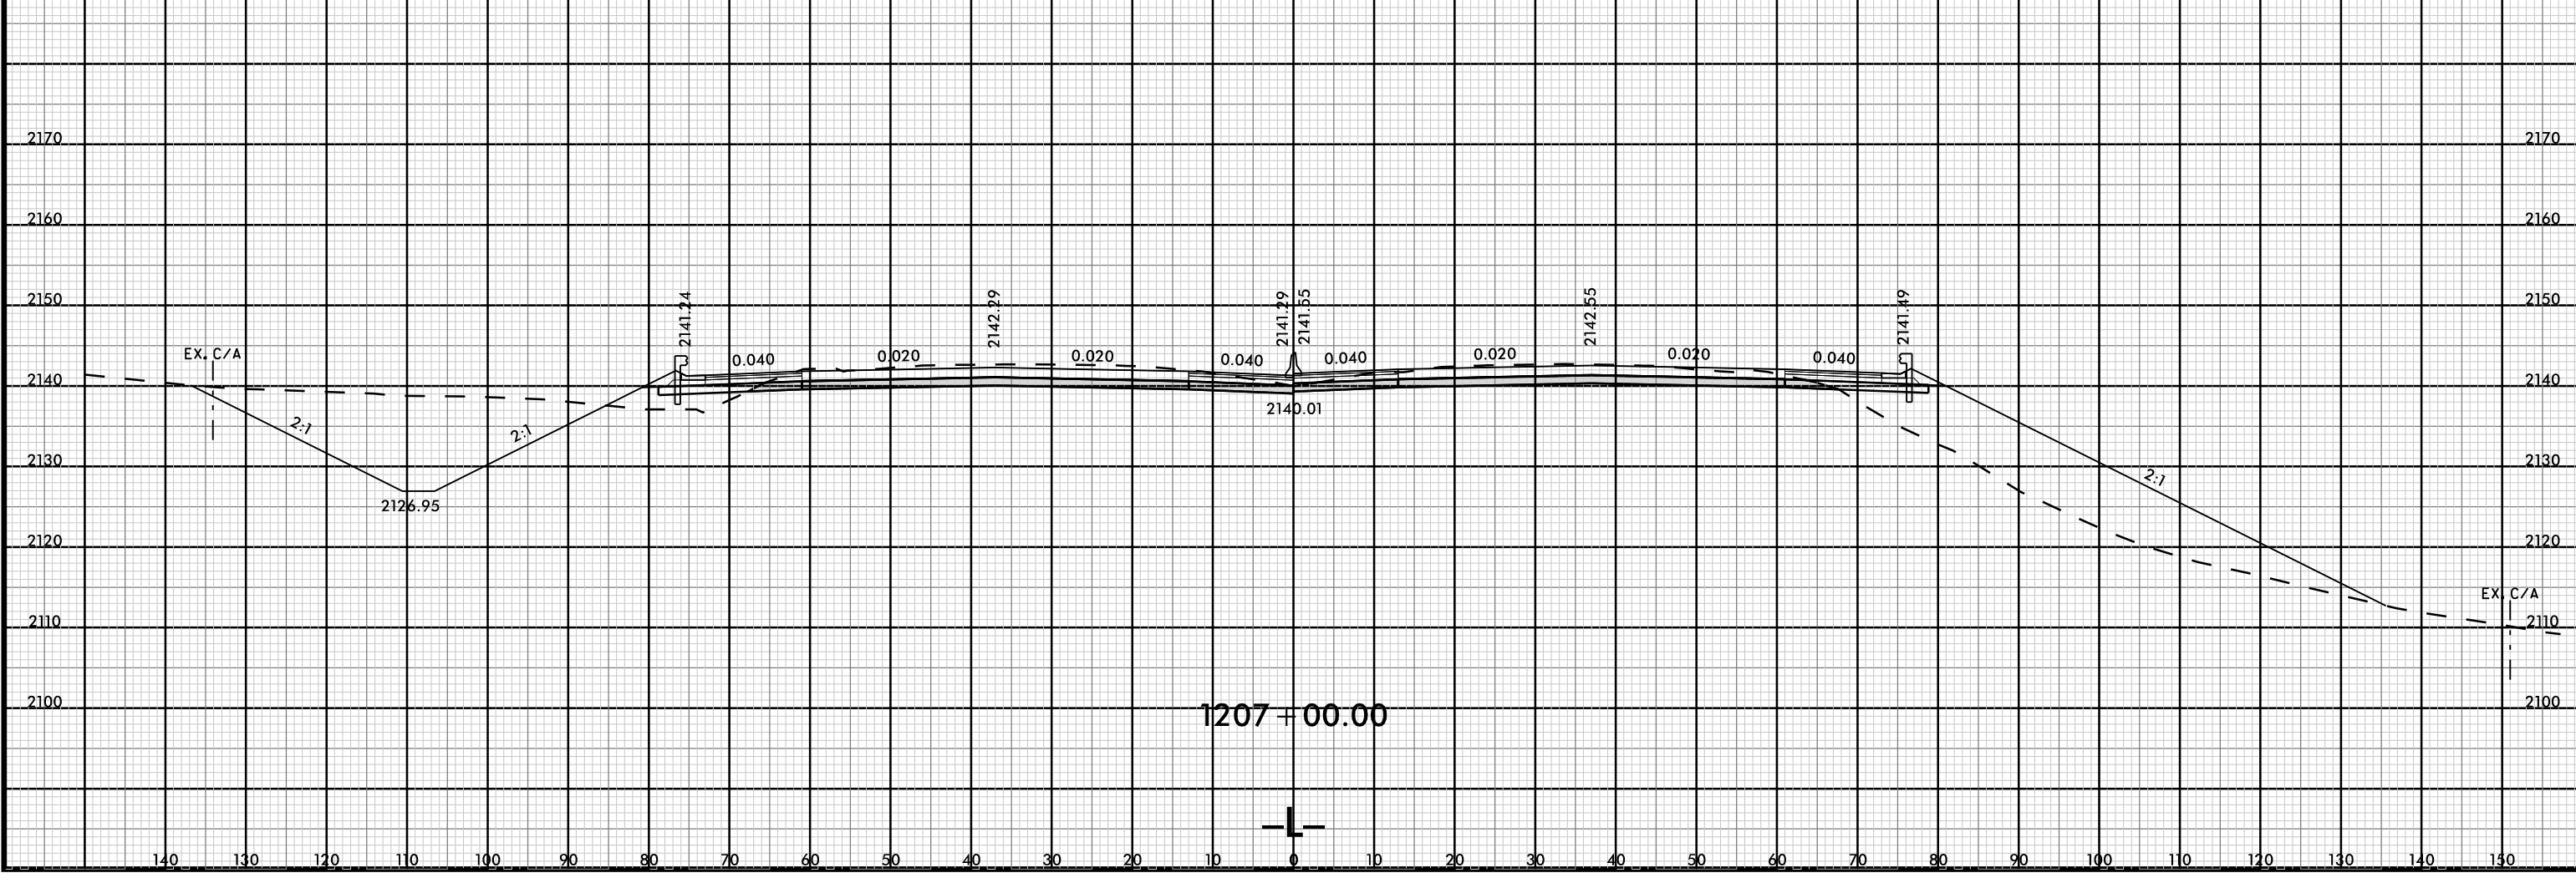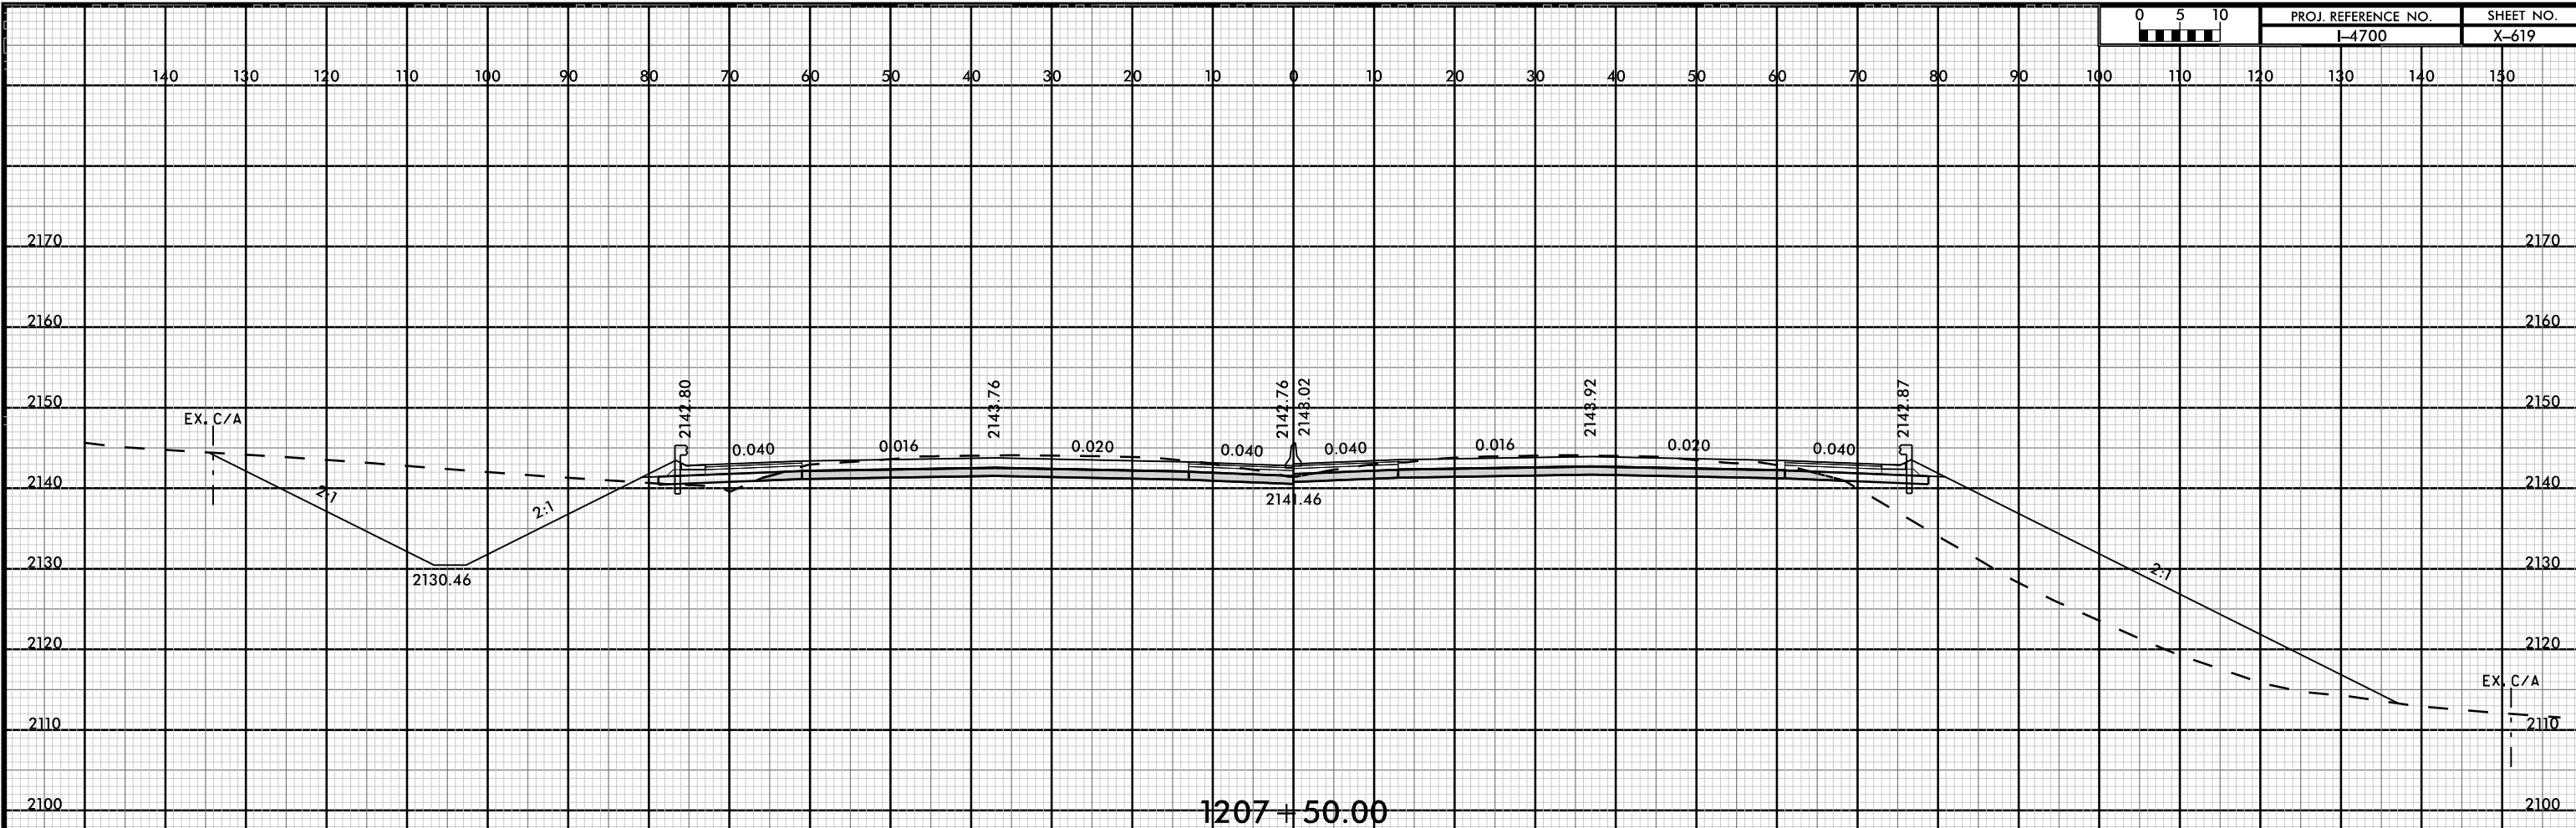
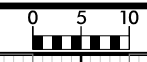


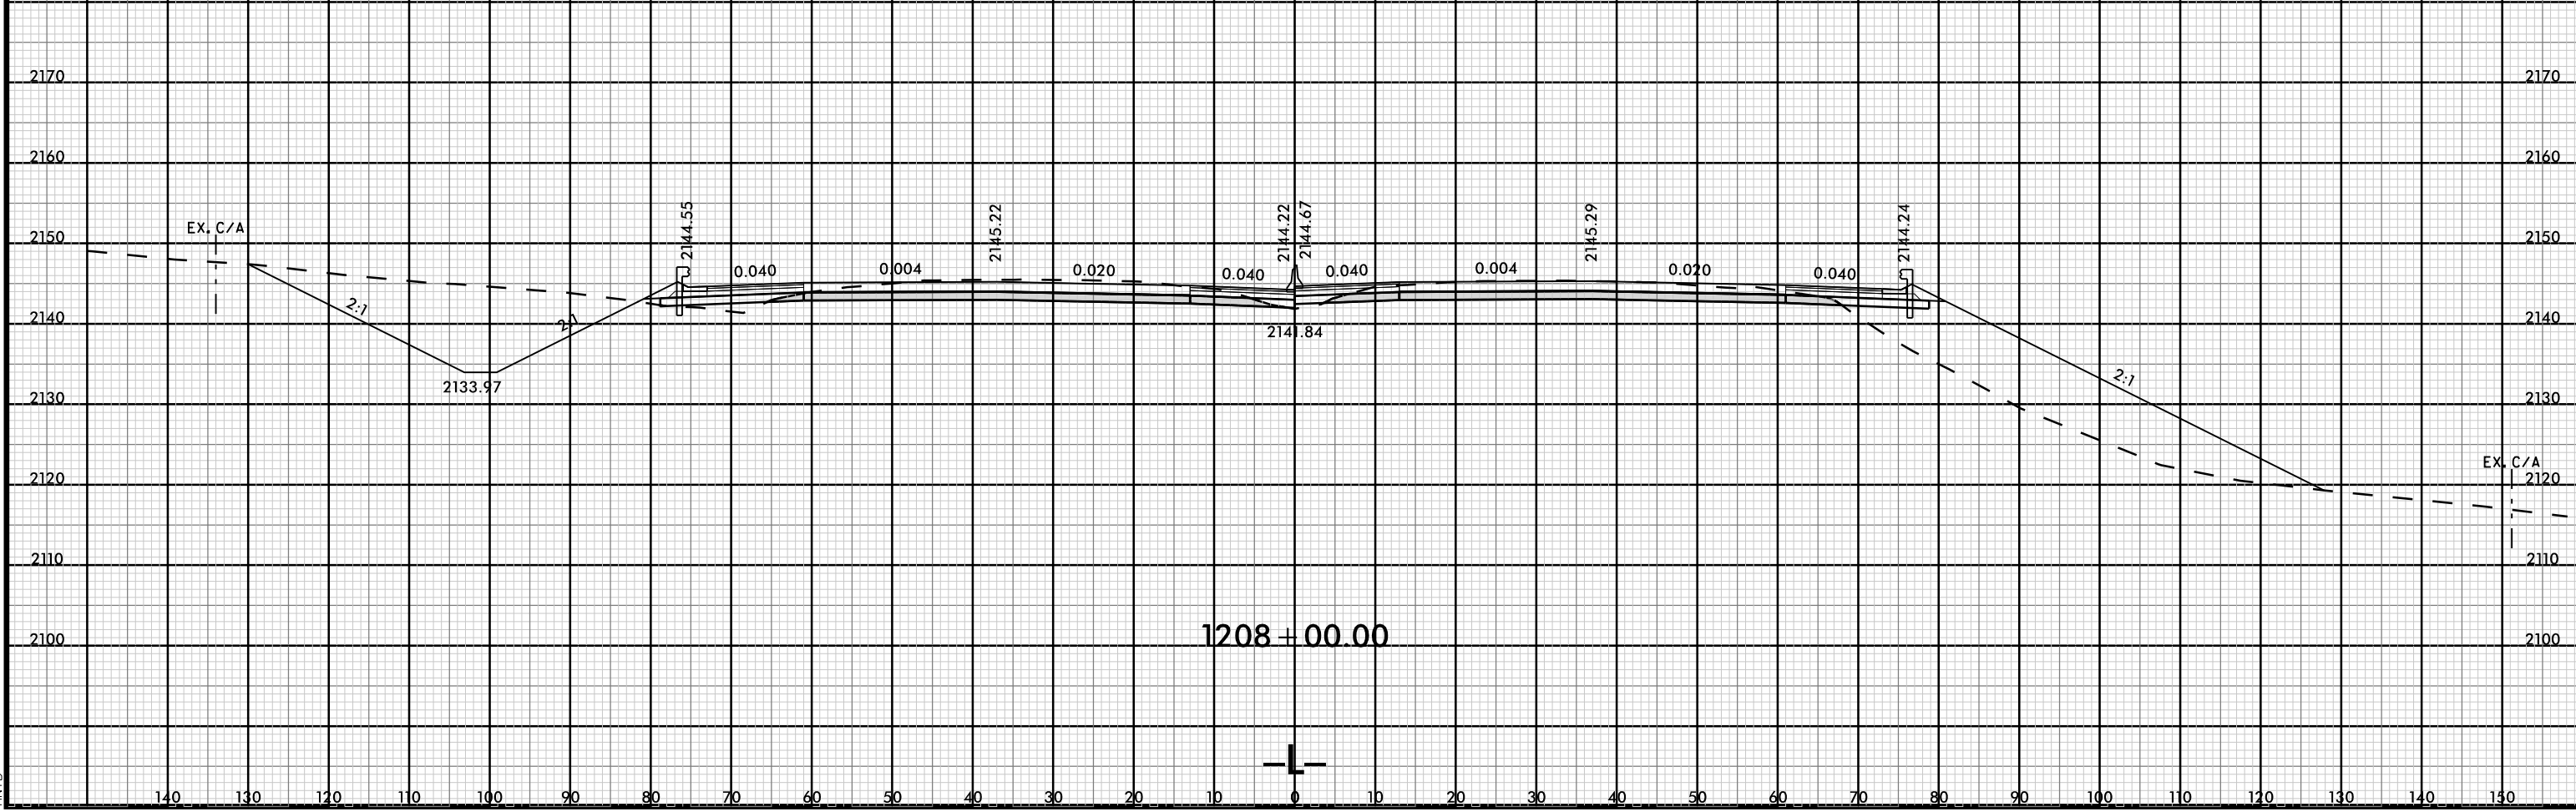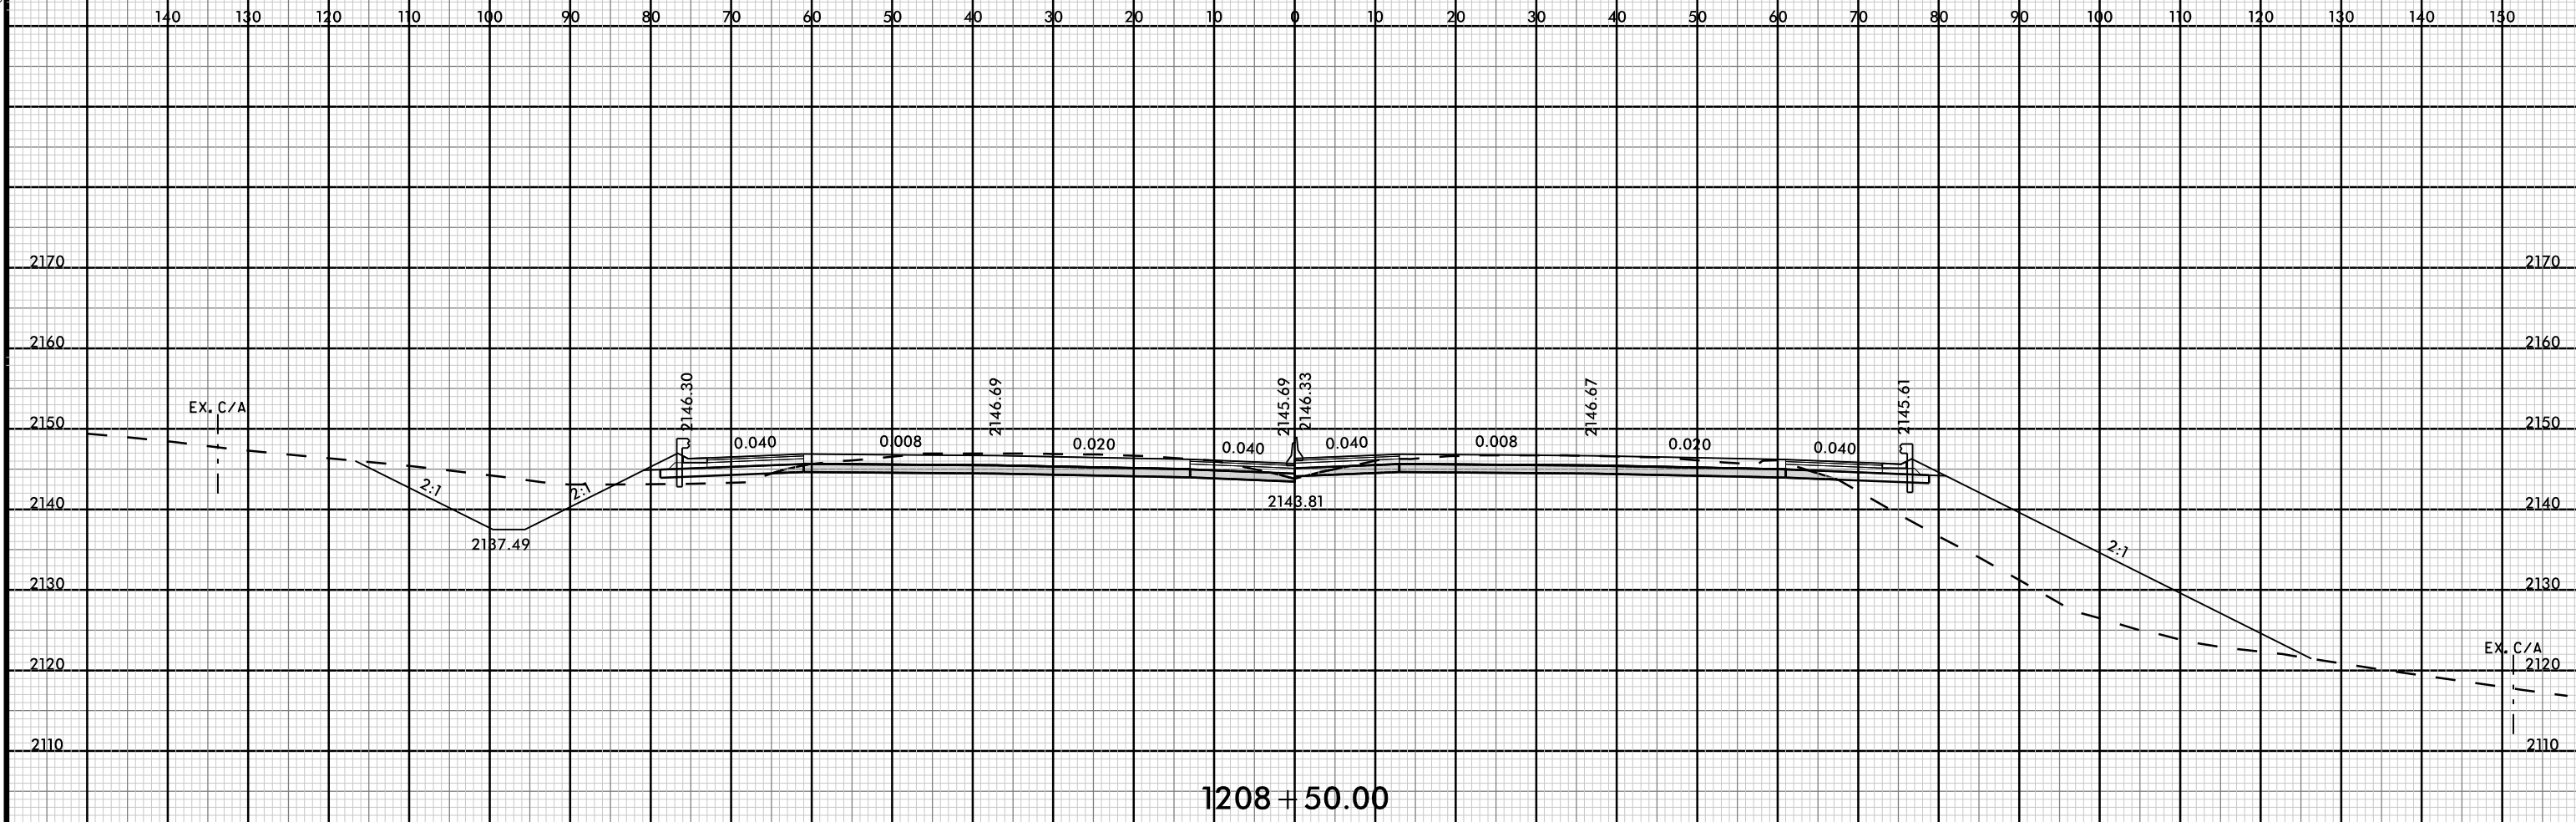

8/23/99

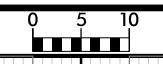

PROJ. REFERENCE NO.	SHEET NO.
I-4700	X-621

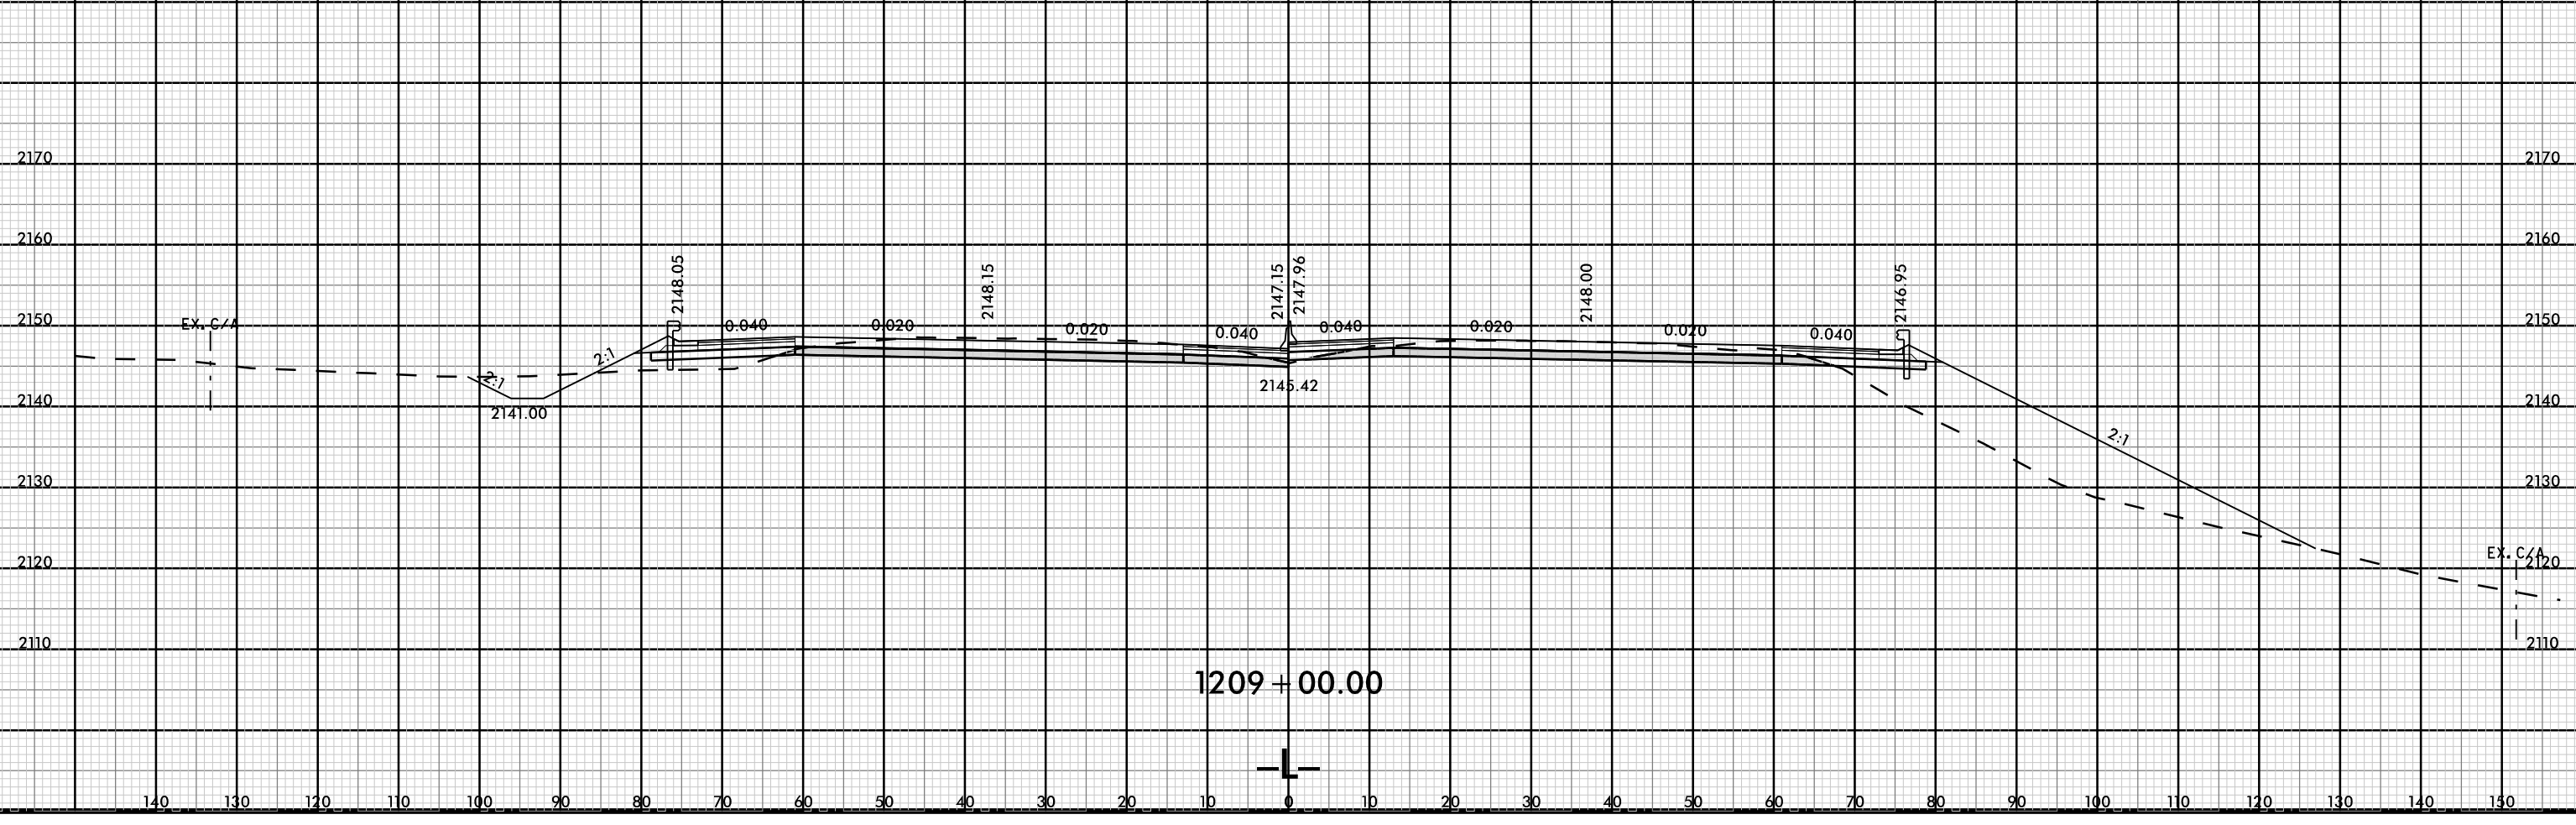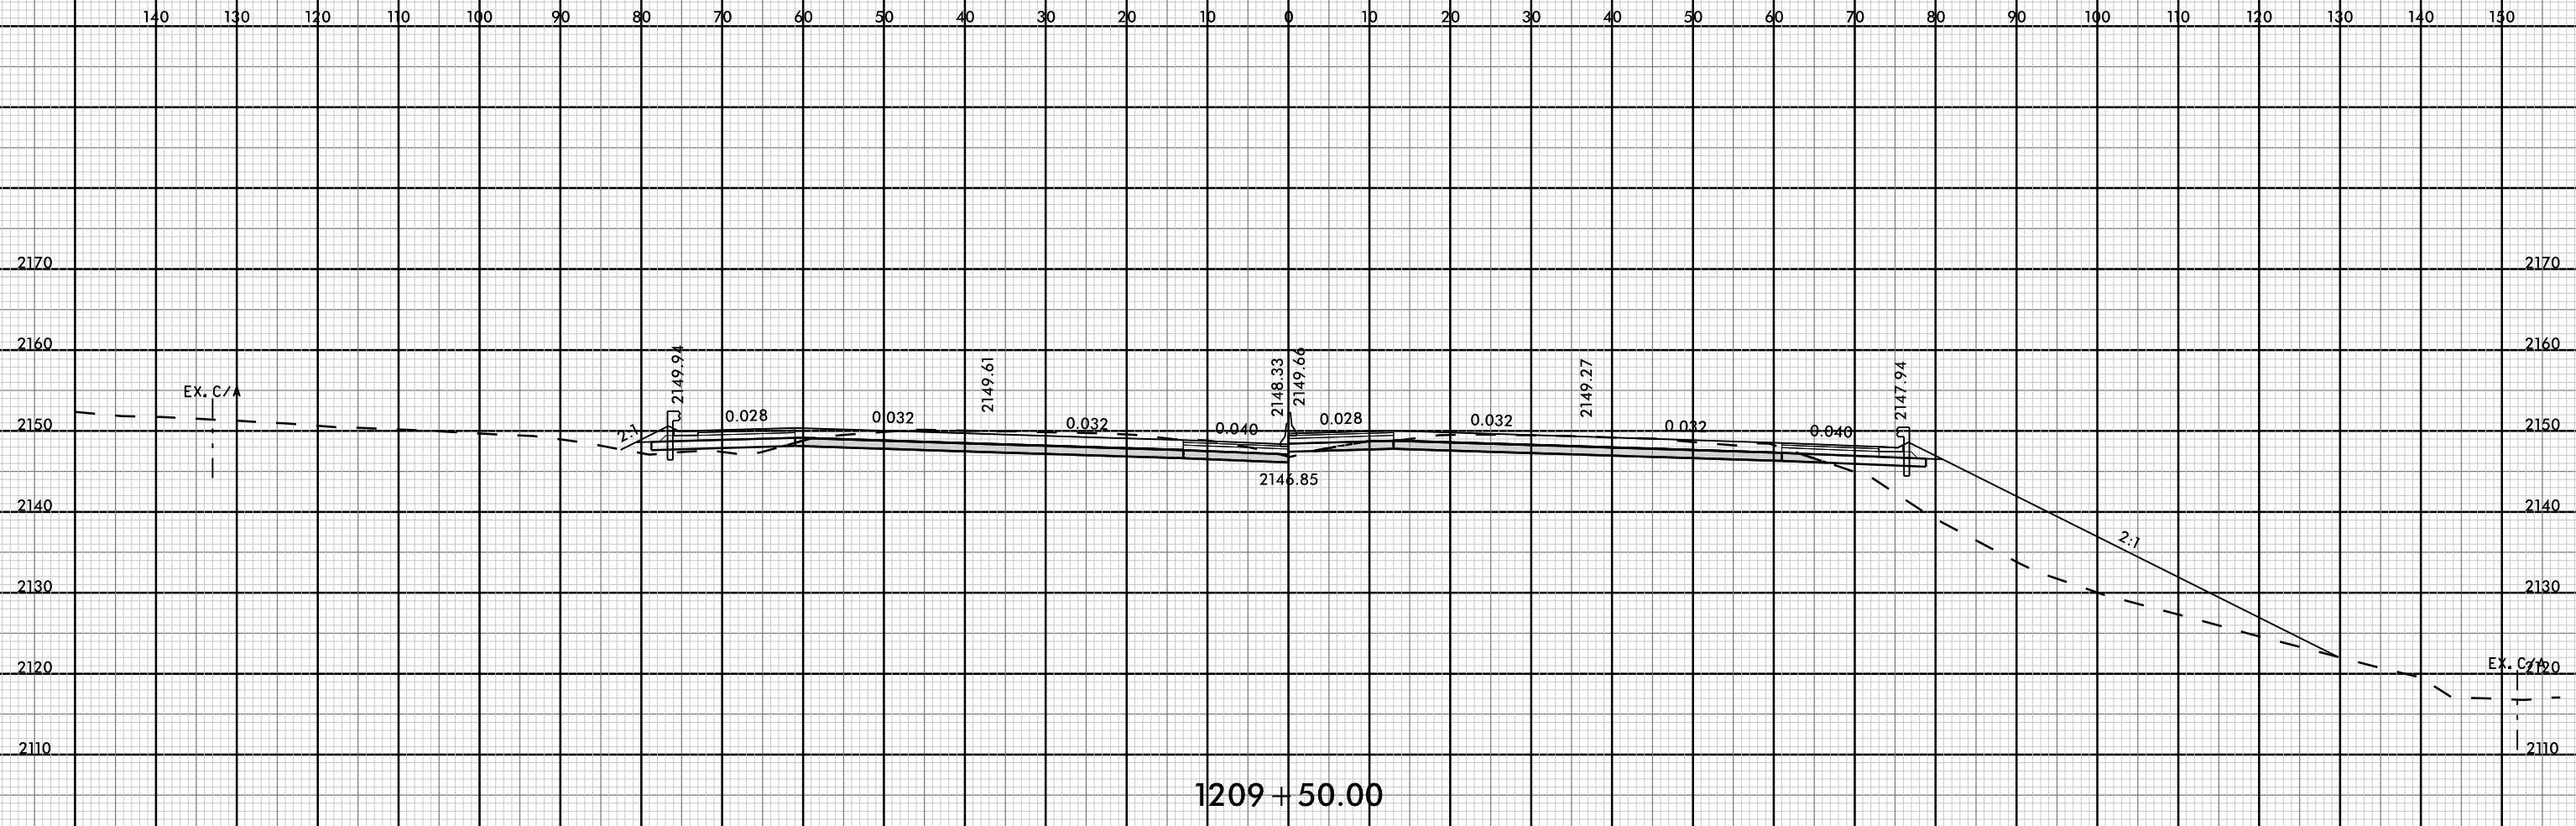


08-MAR-2009 12:04
I-4700-ROD-XFL-L3.dgn
FNITB

8/23/99







PROJ. REFERENCE NO.
I-4700

SHEET NO.
X-622

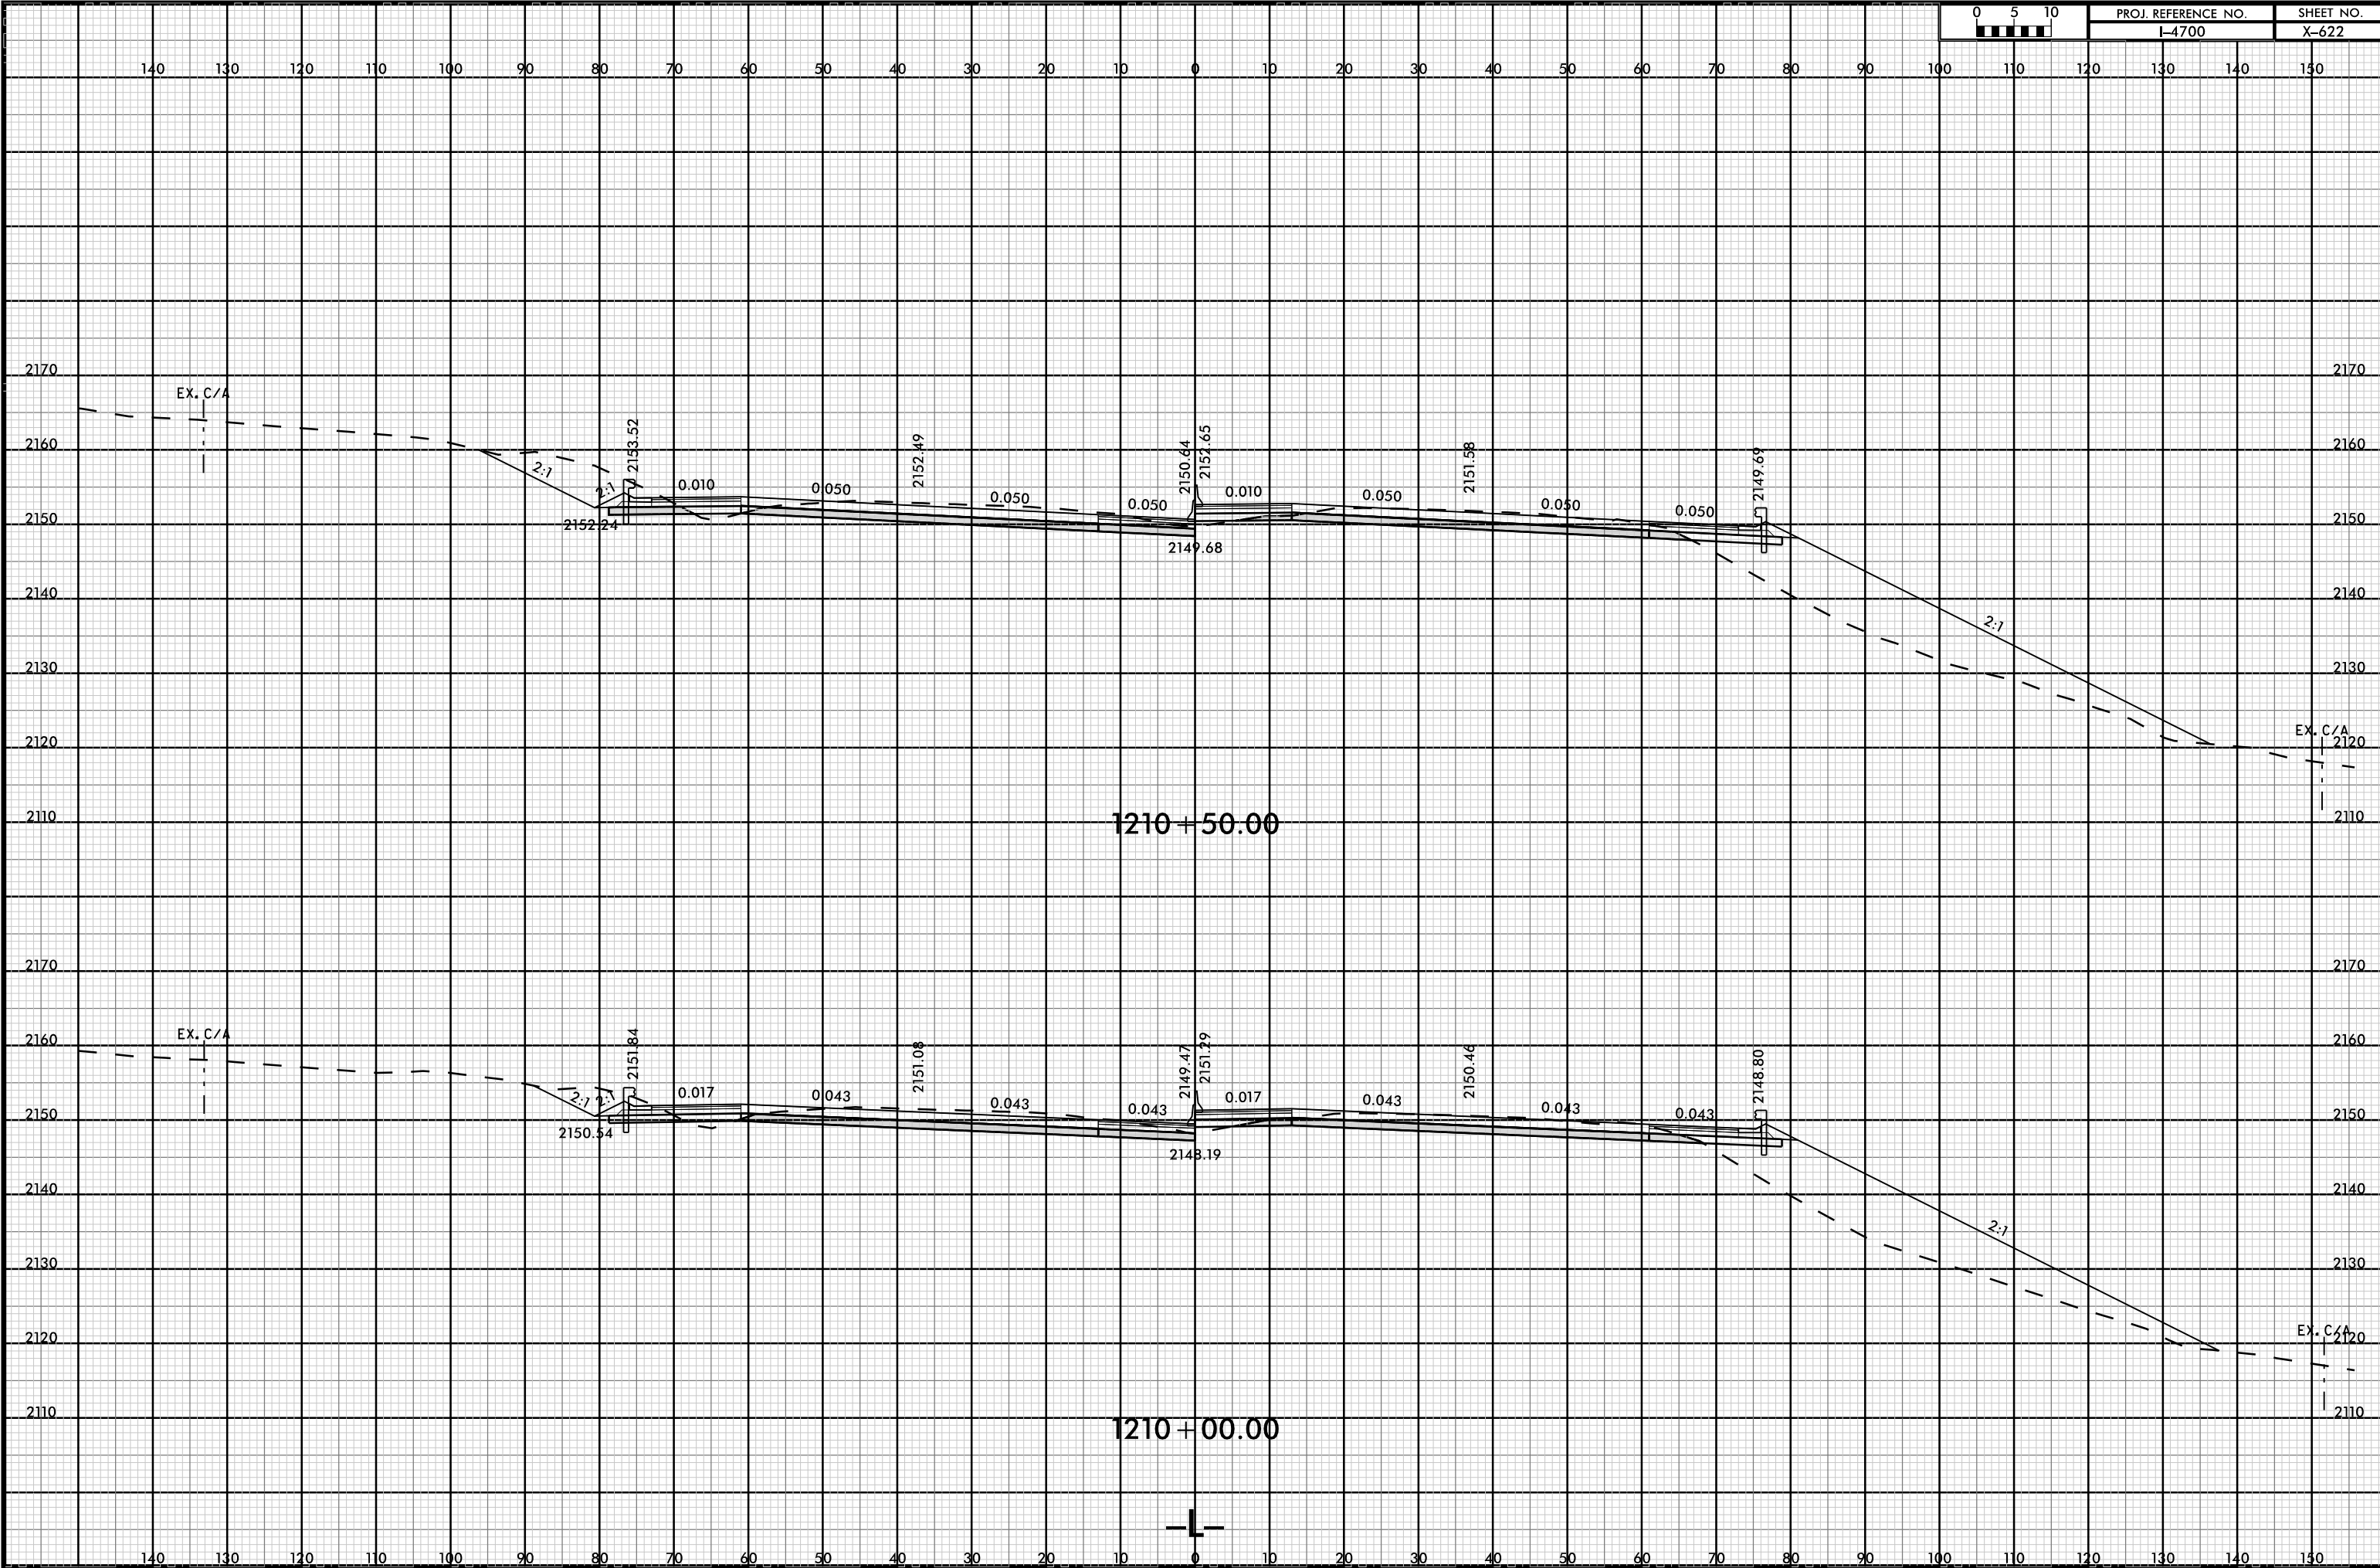


08-MAR-2019 12:04
14:00:05 RDY-XFL.L3.dgn
FNITB

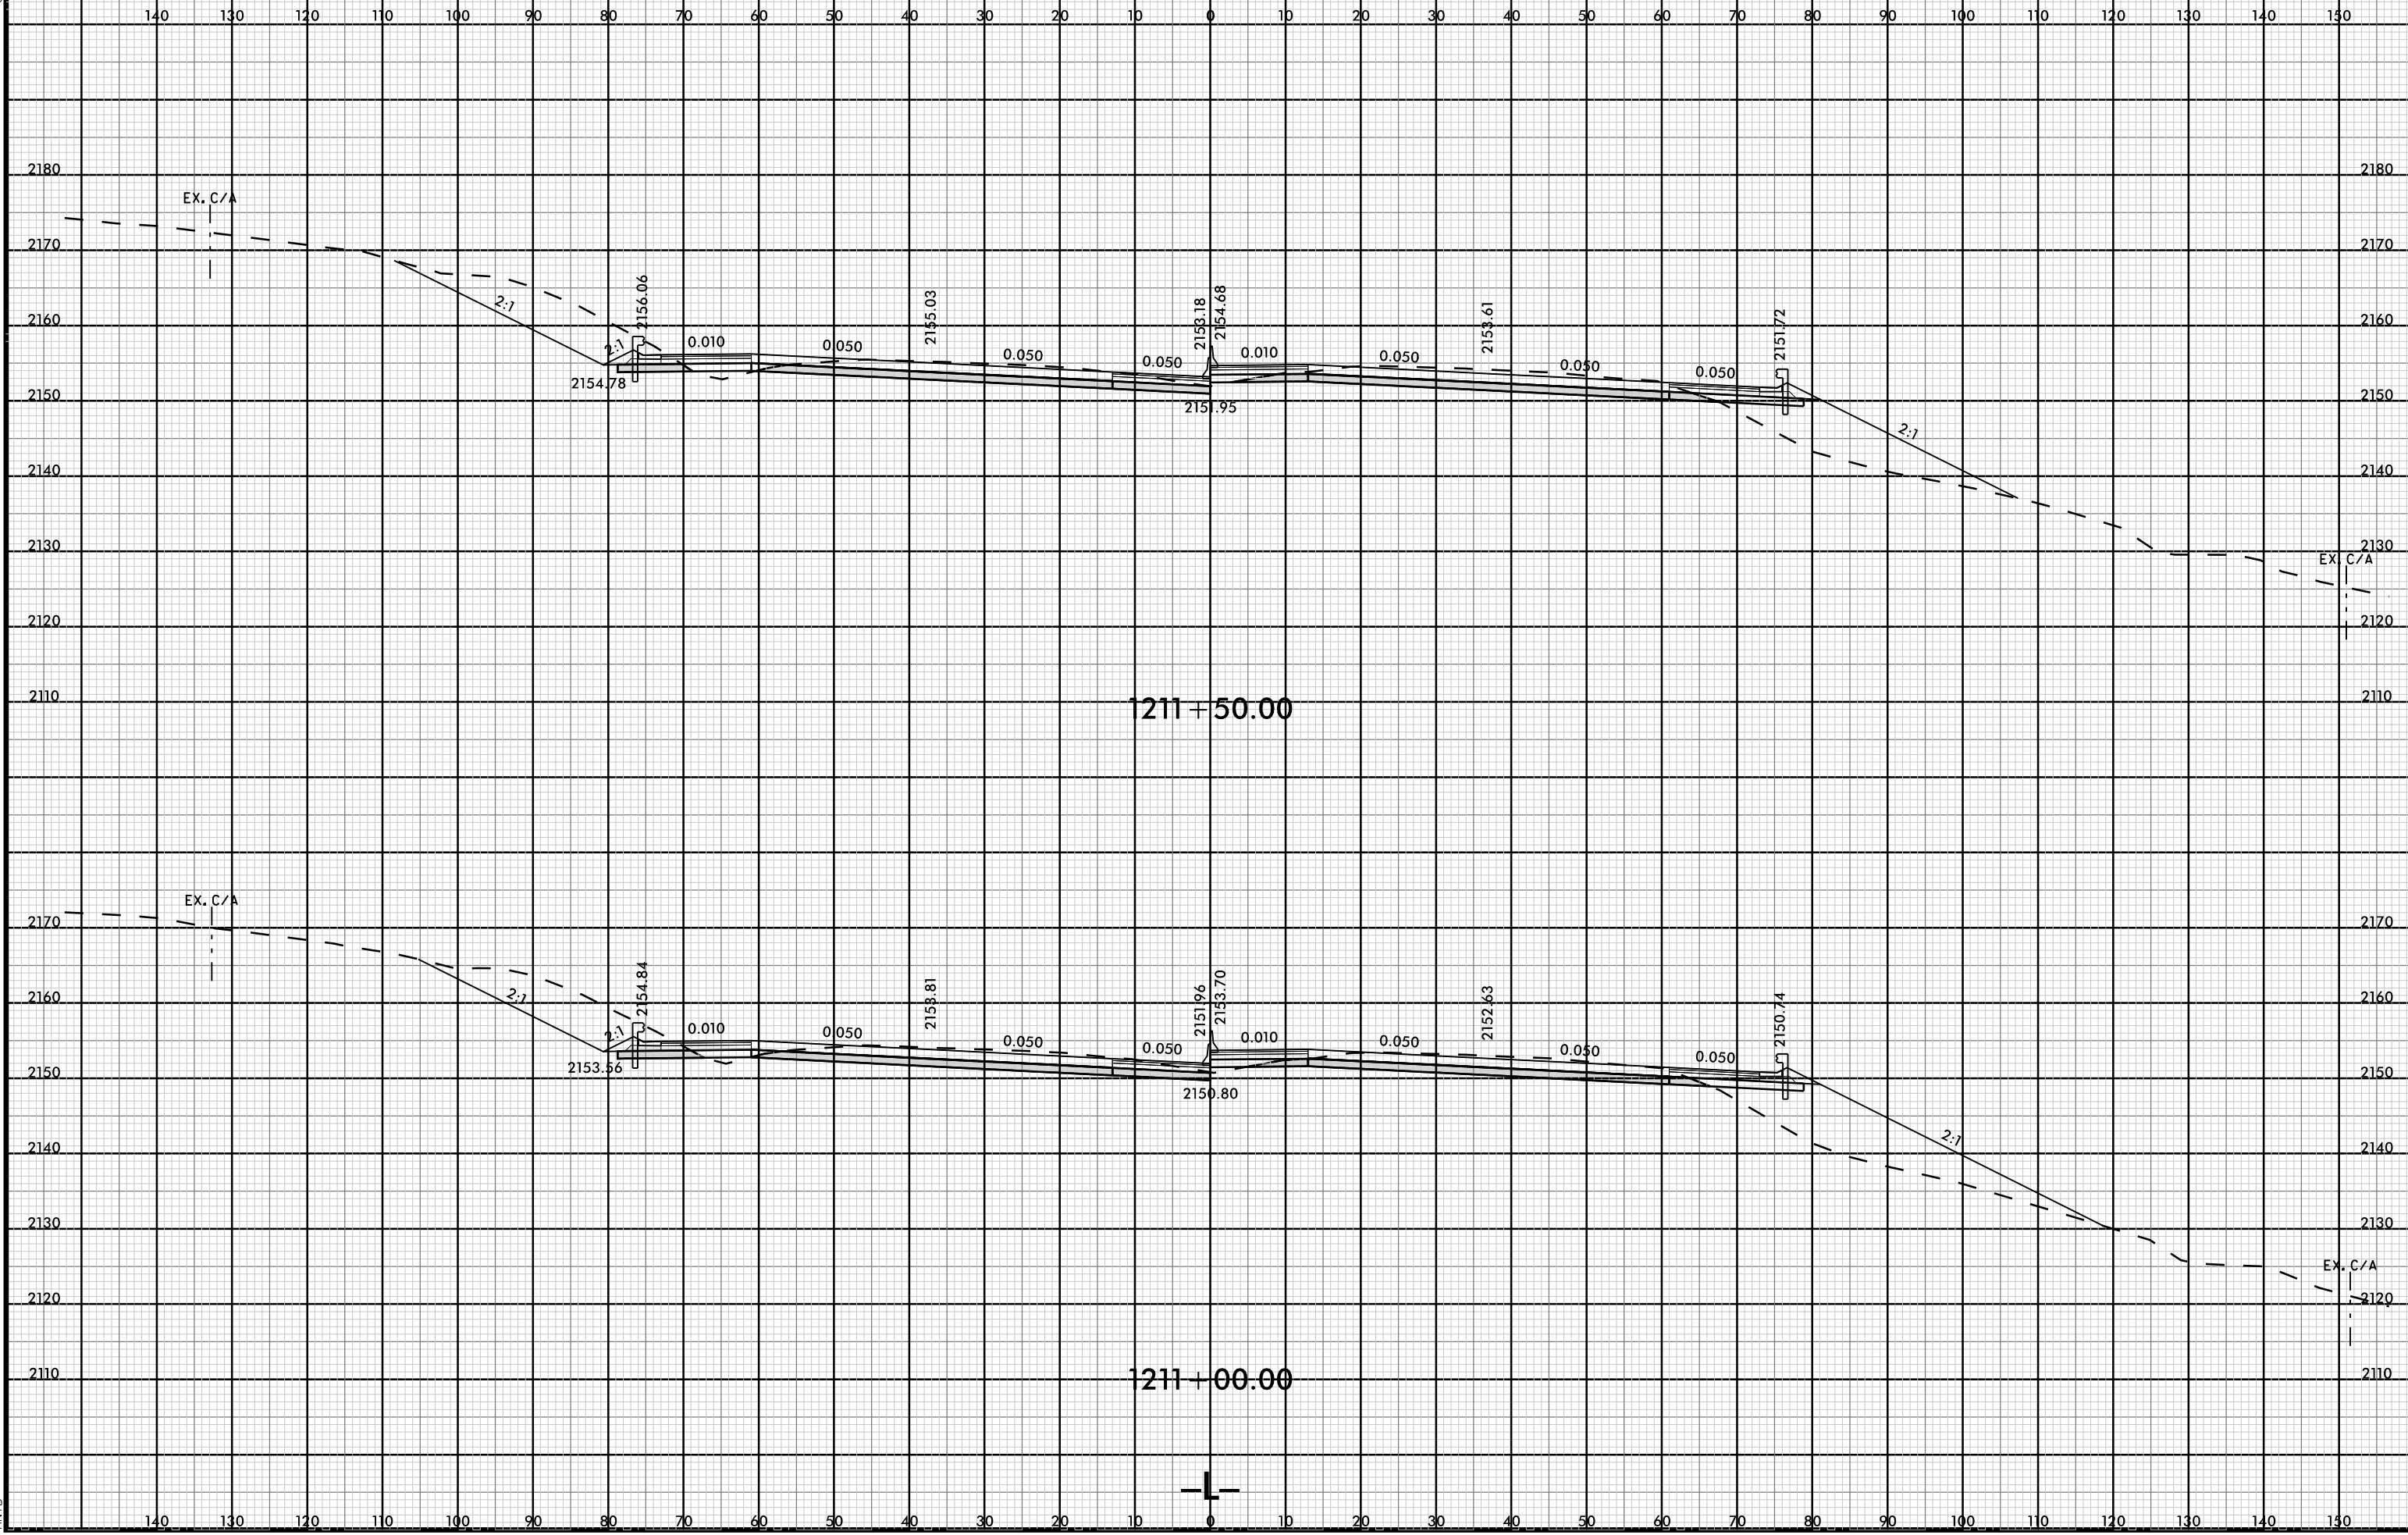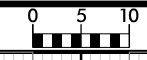

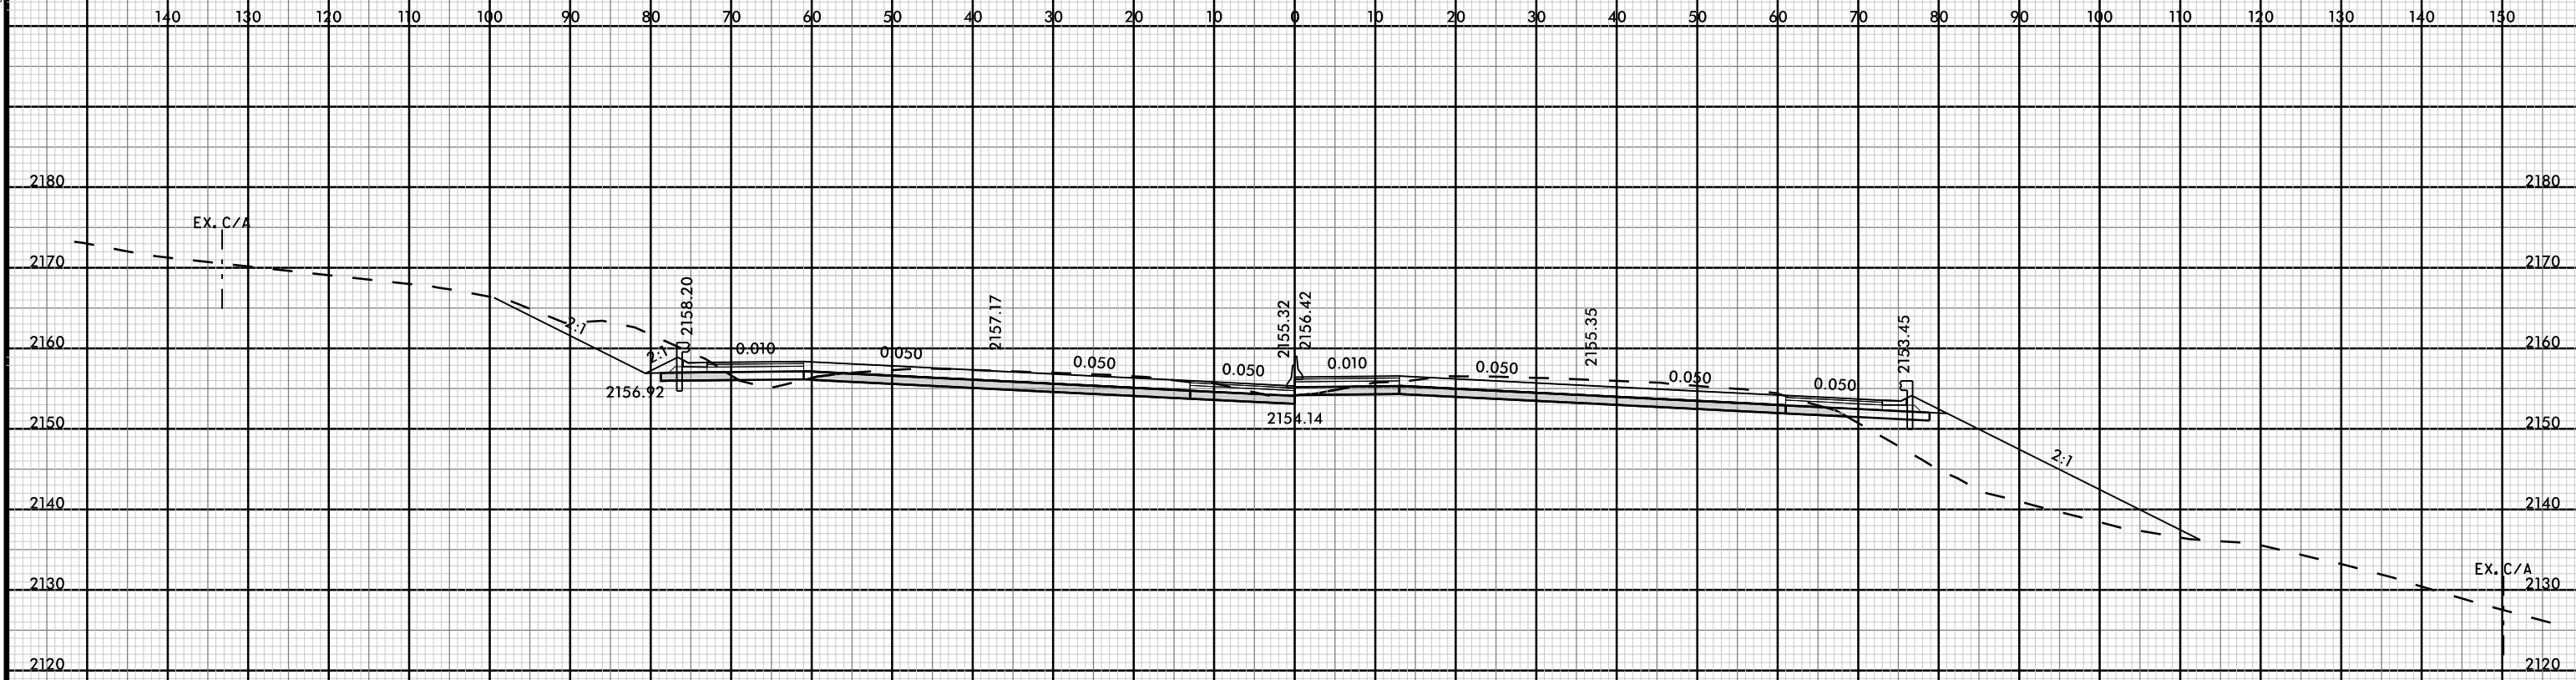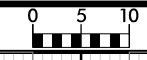



1212 + 50.00

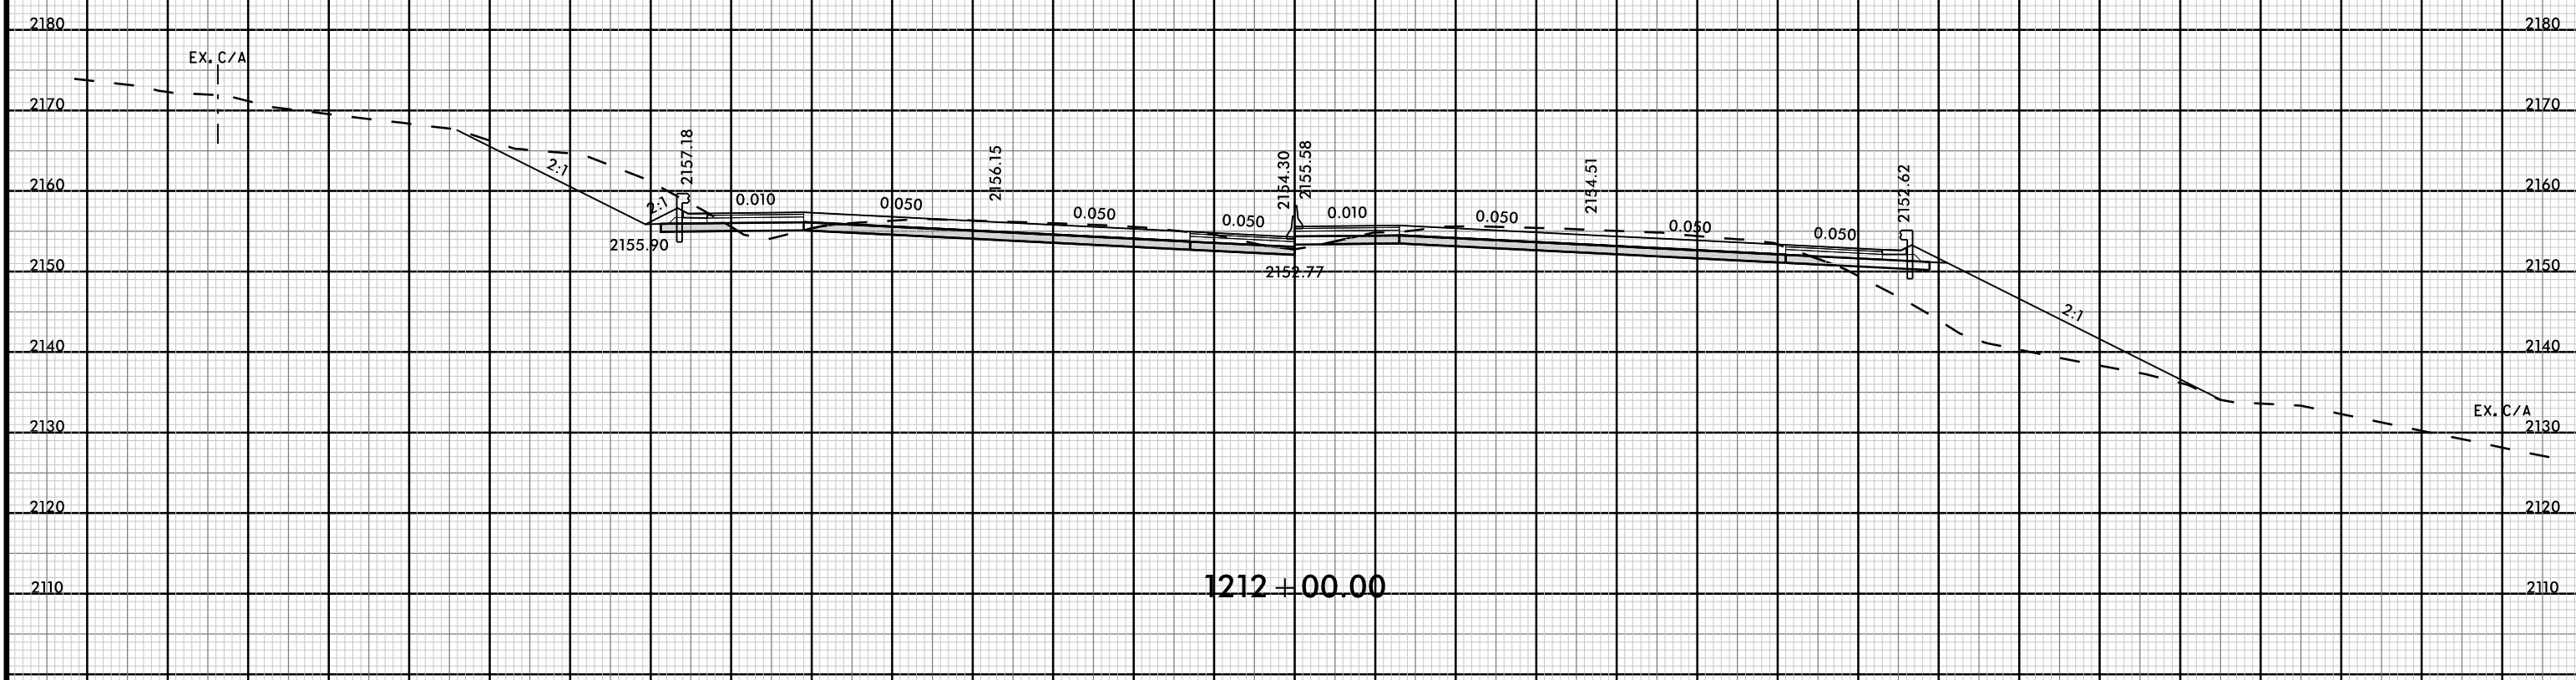



1212 + 00.00





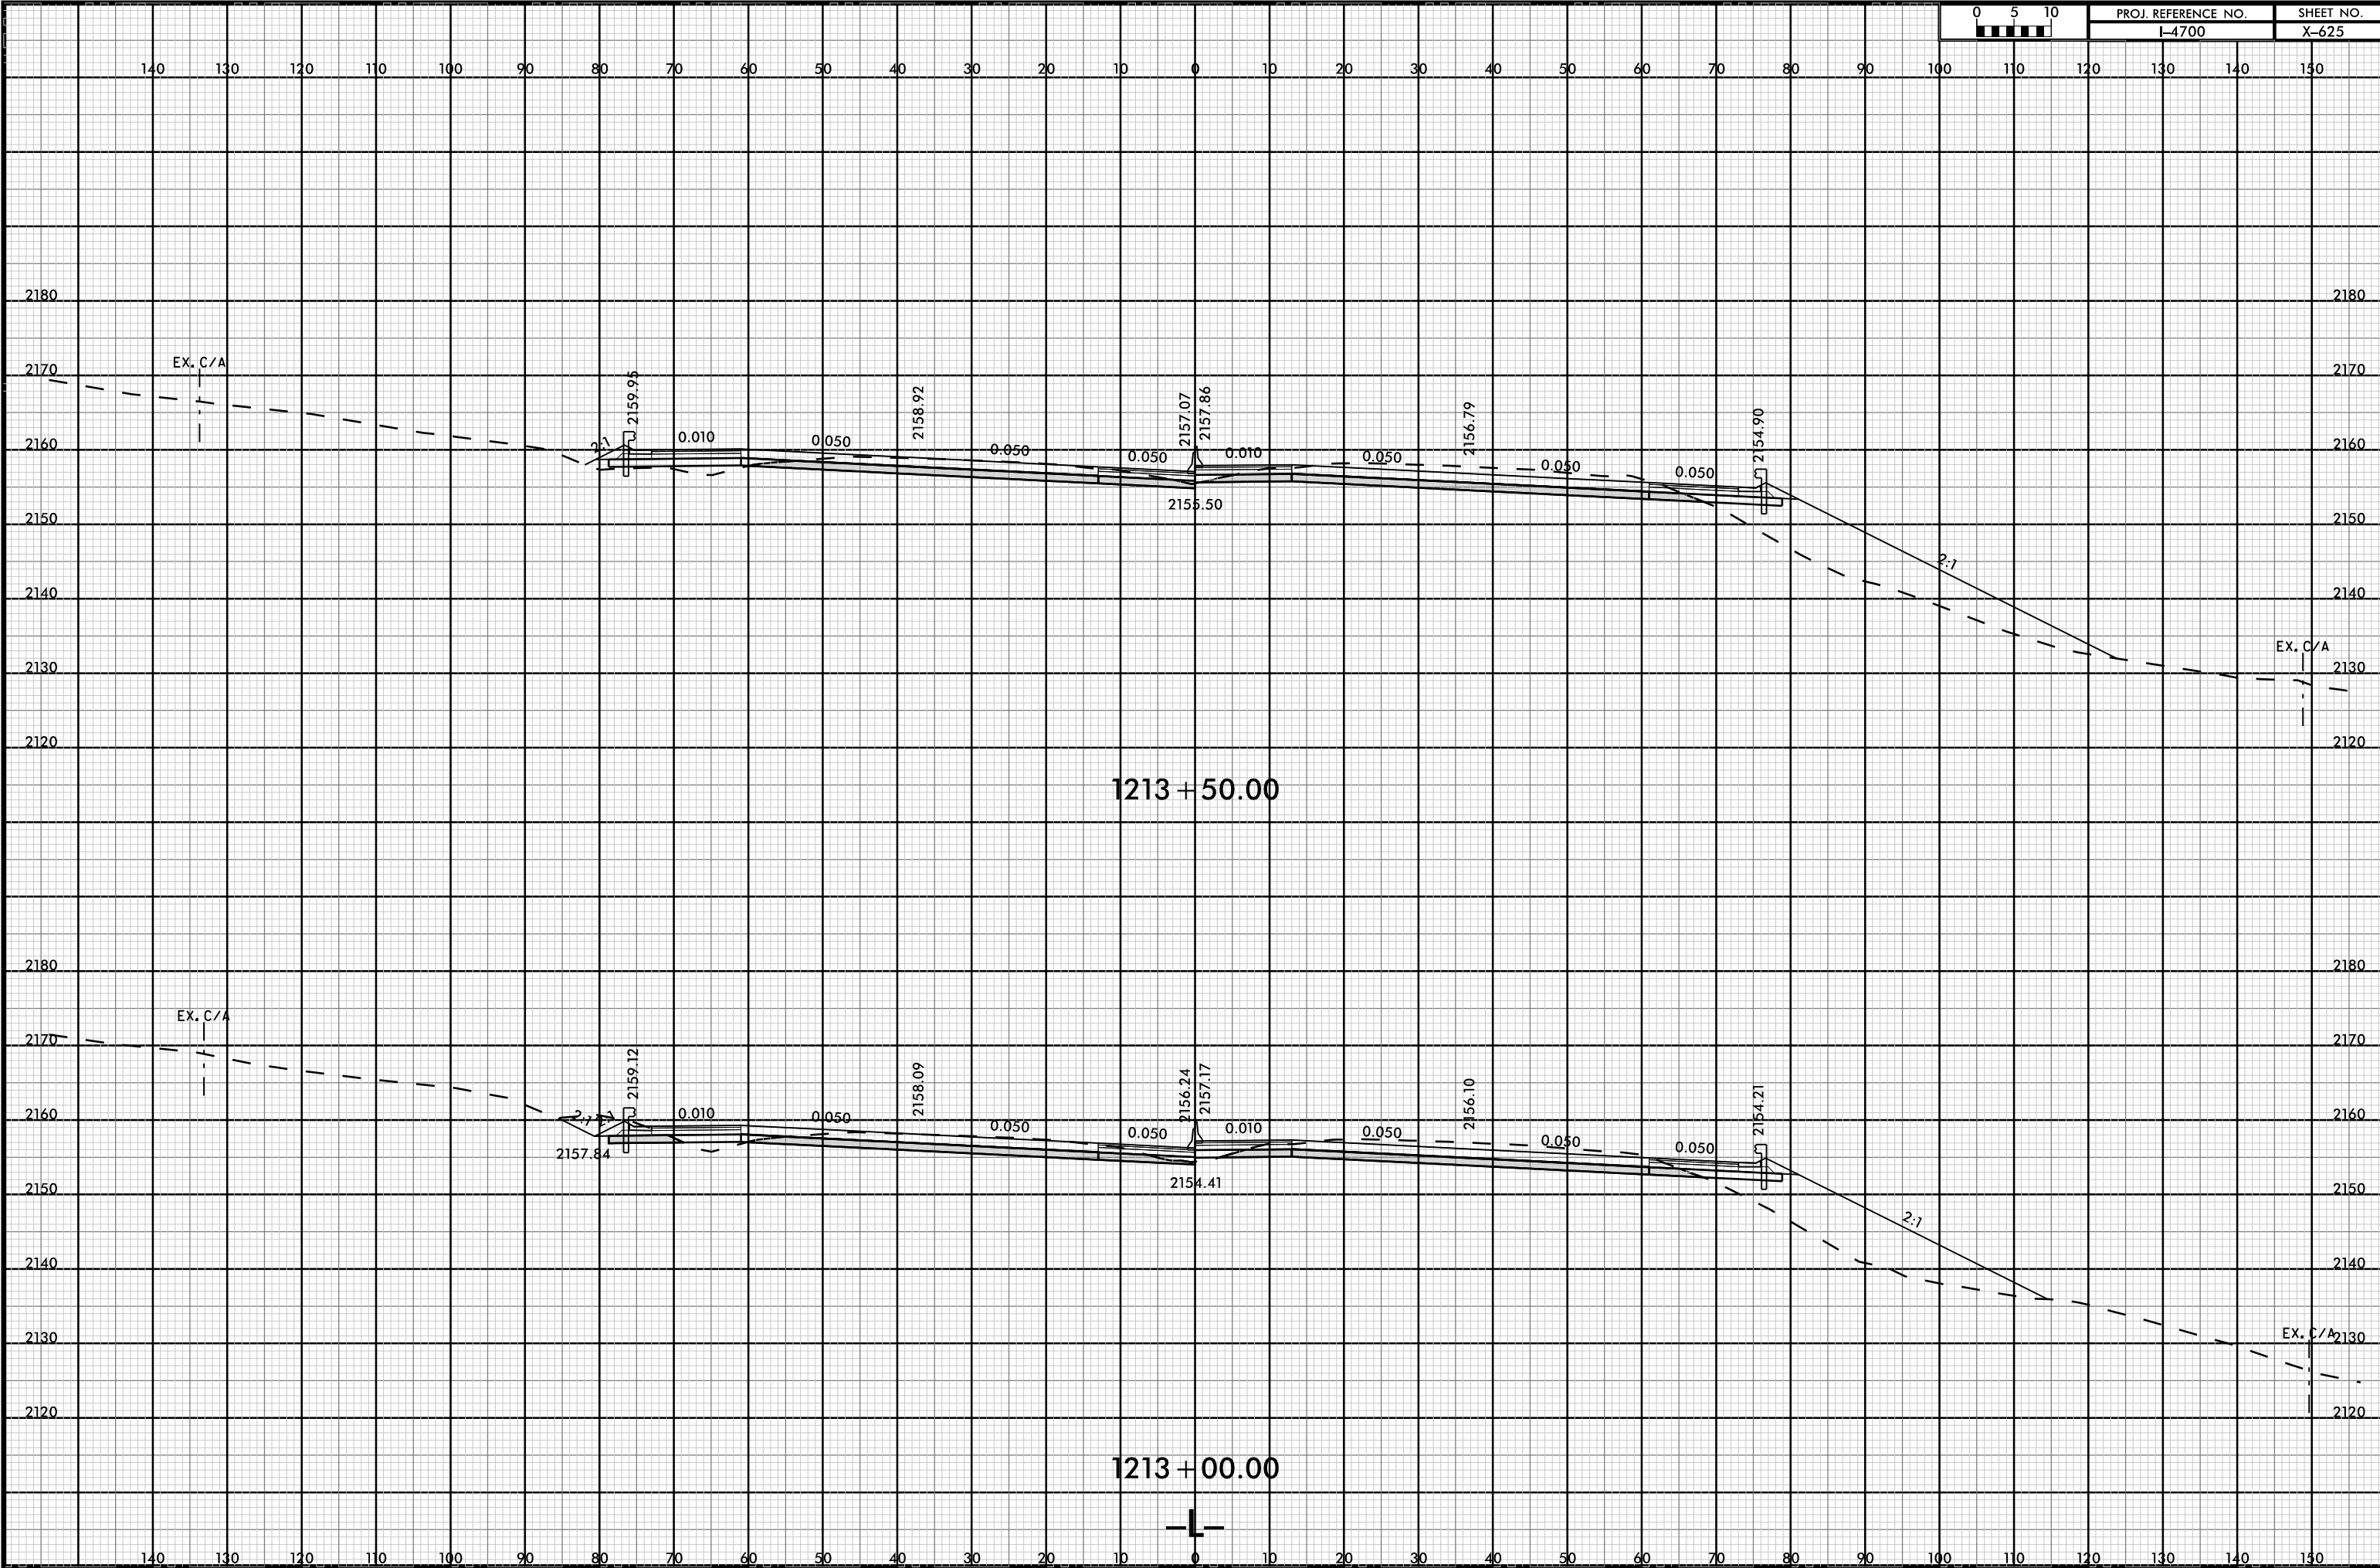


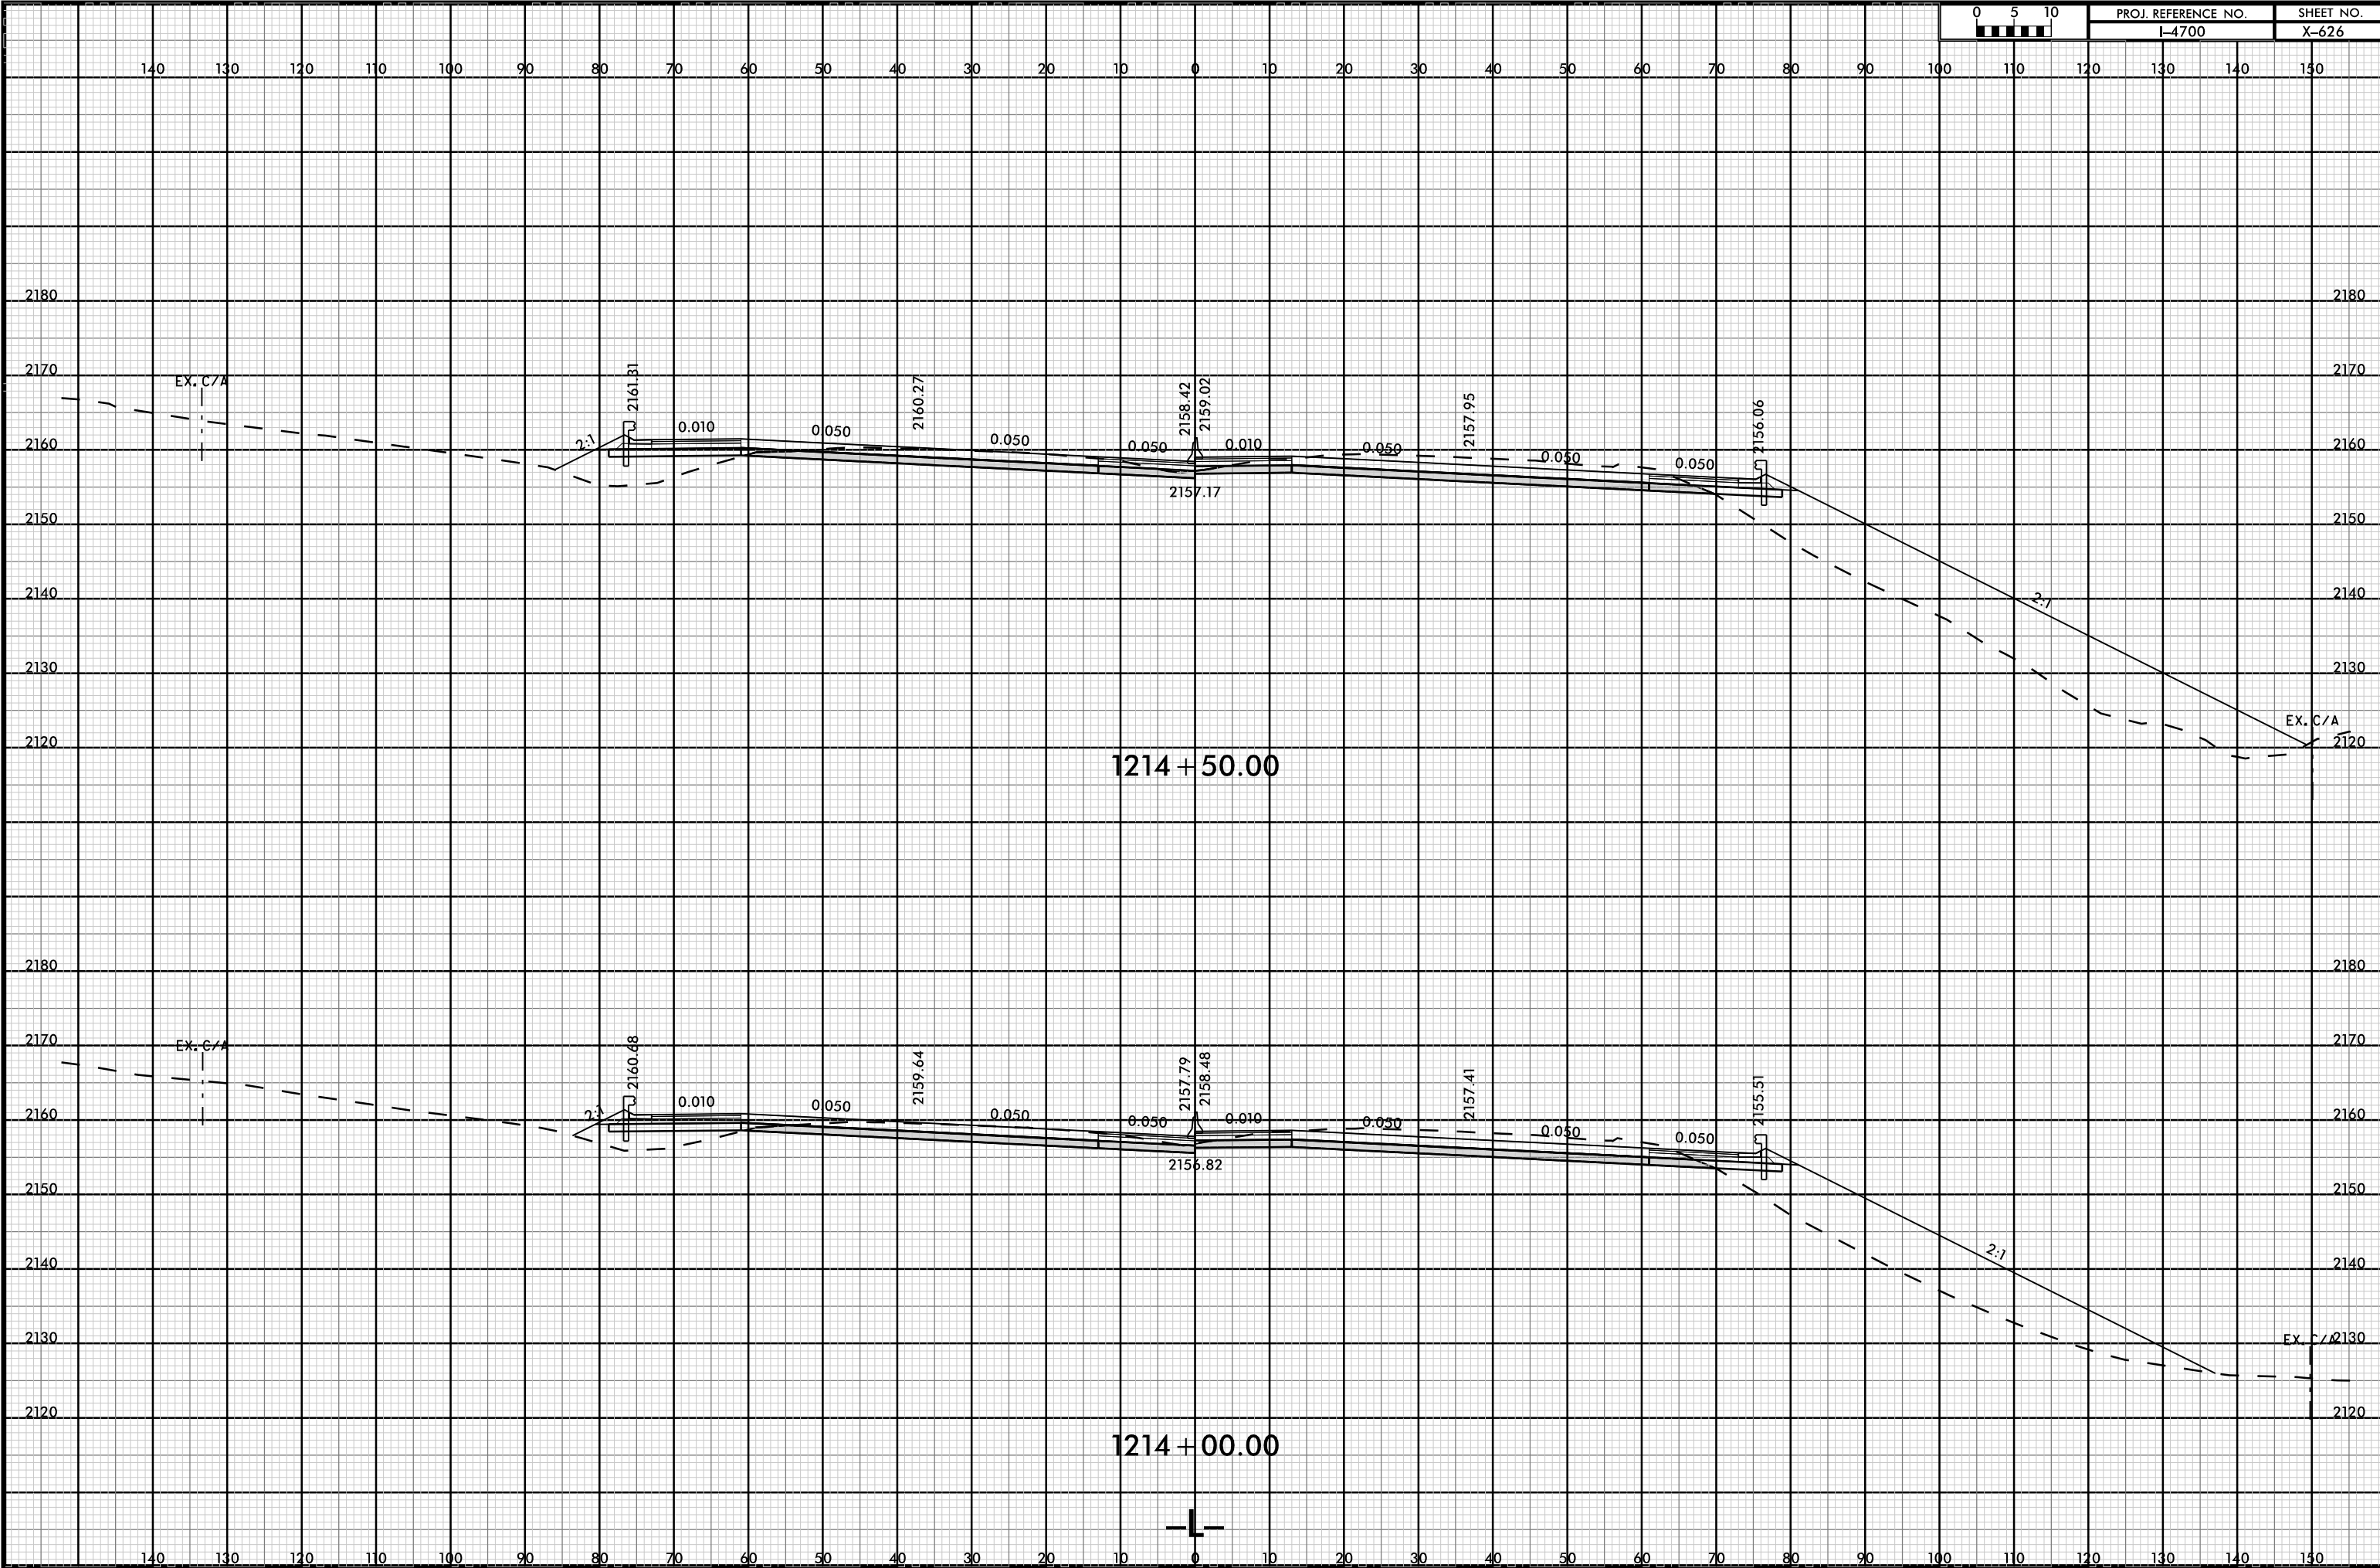

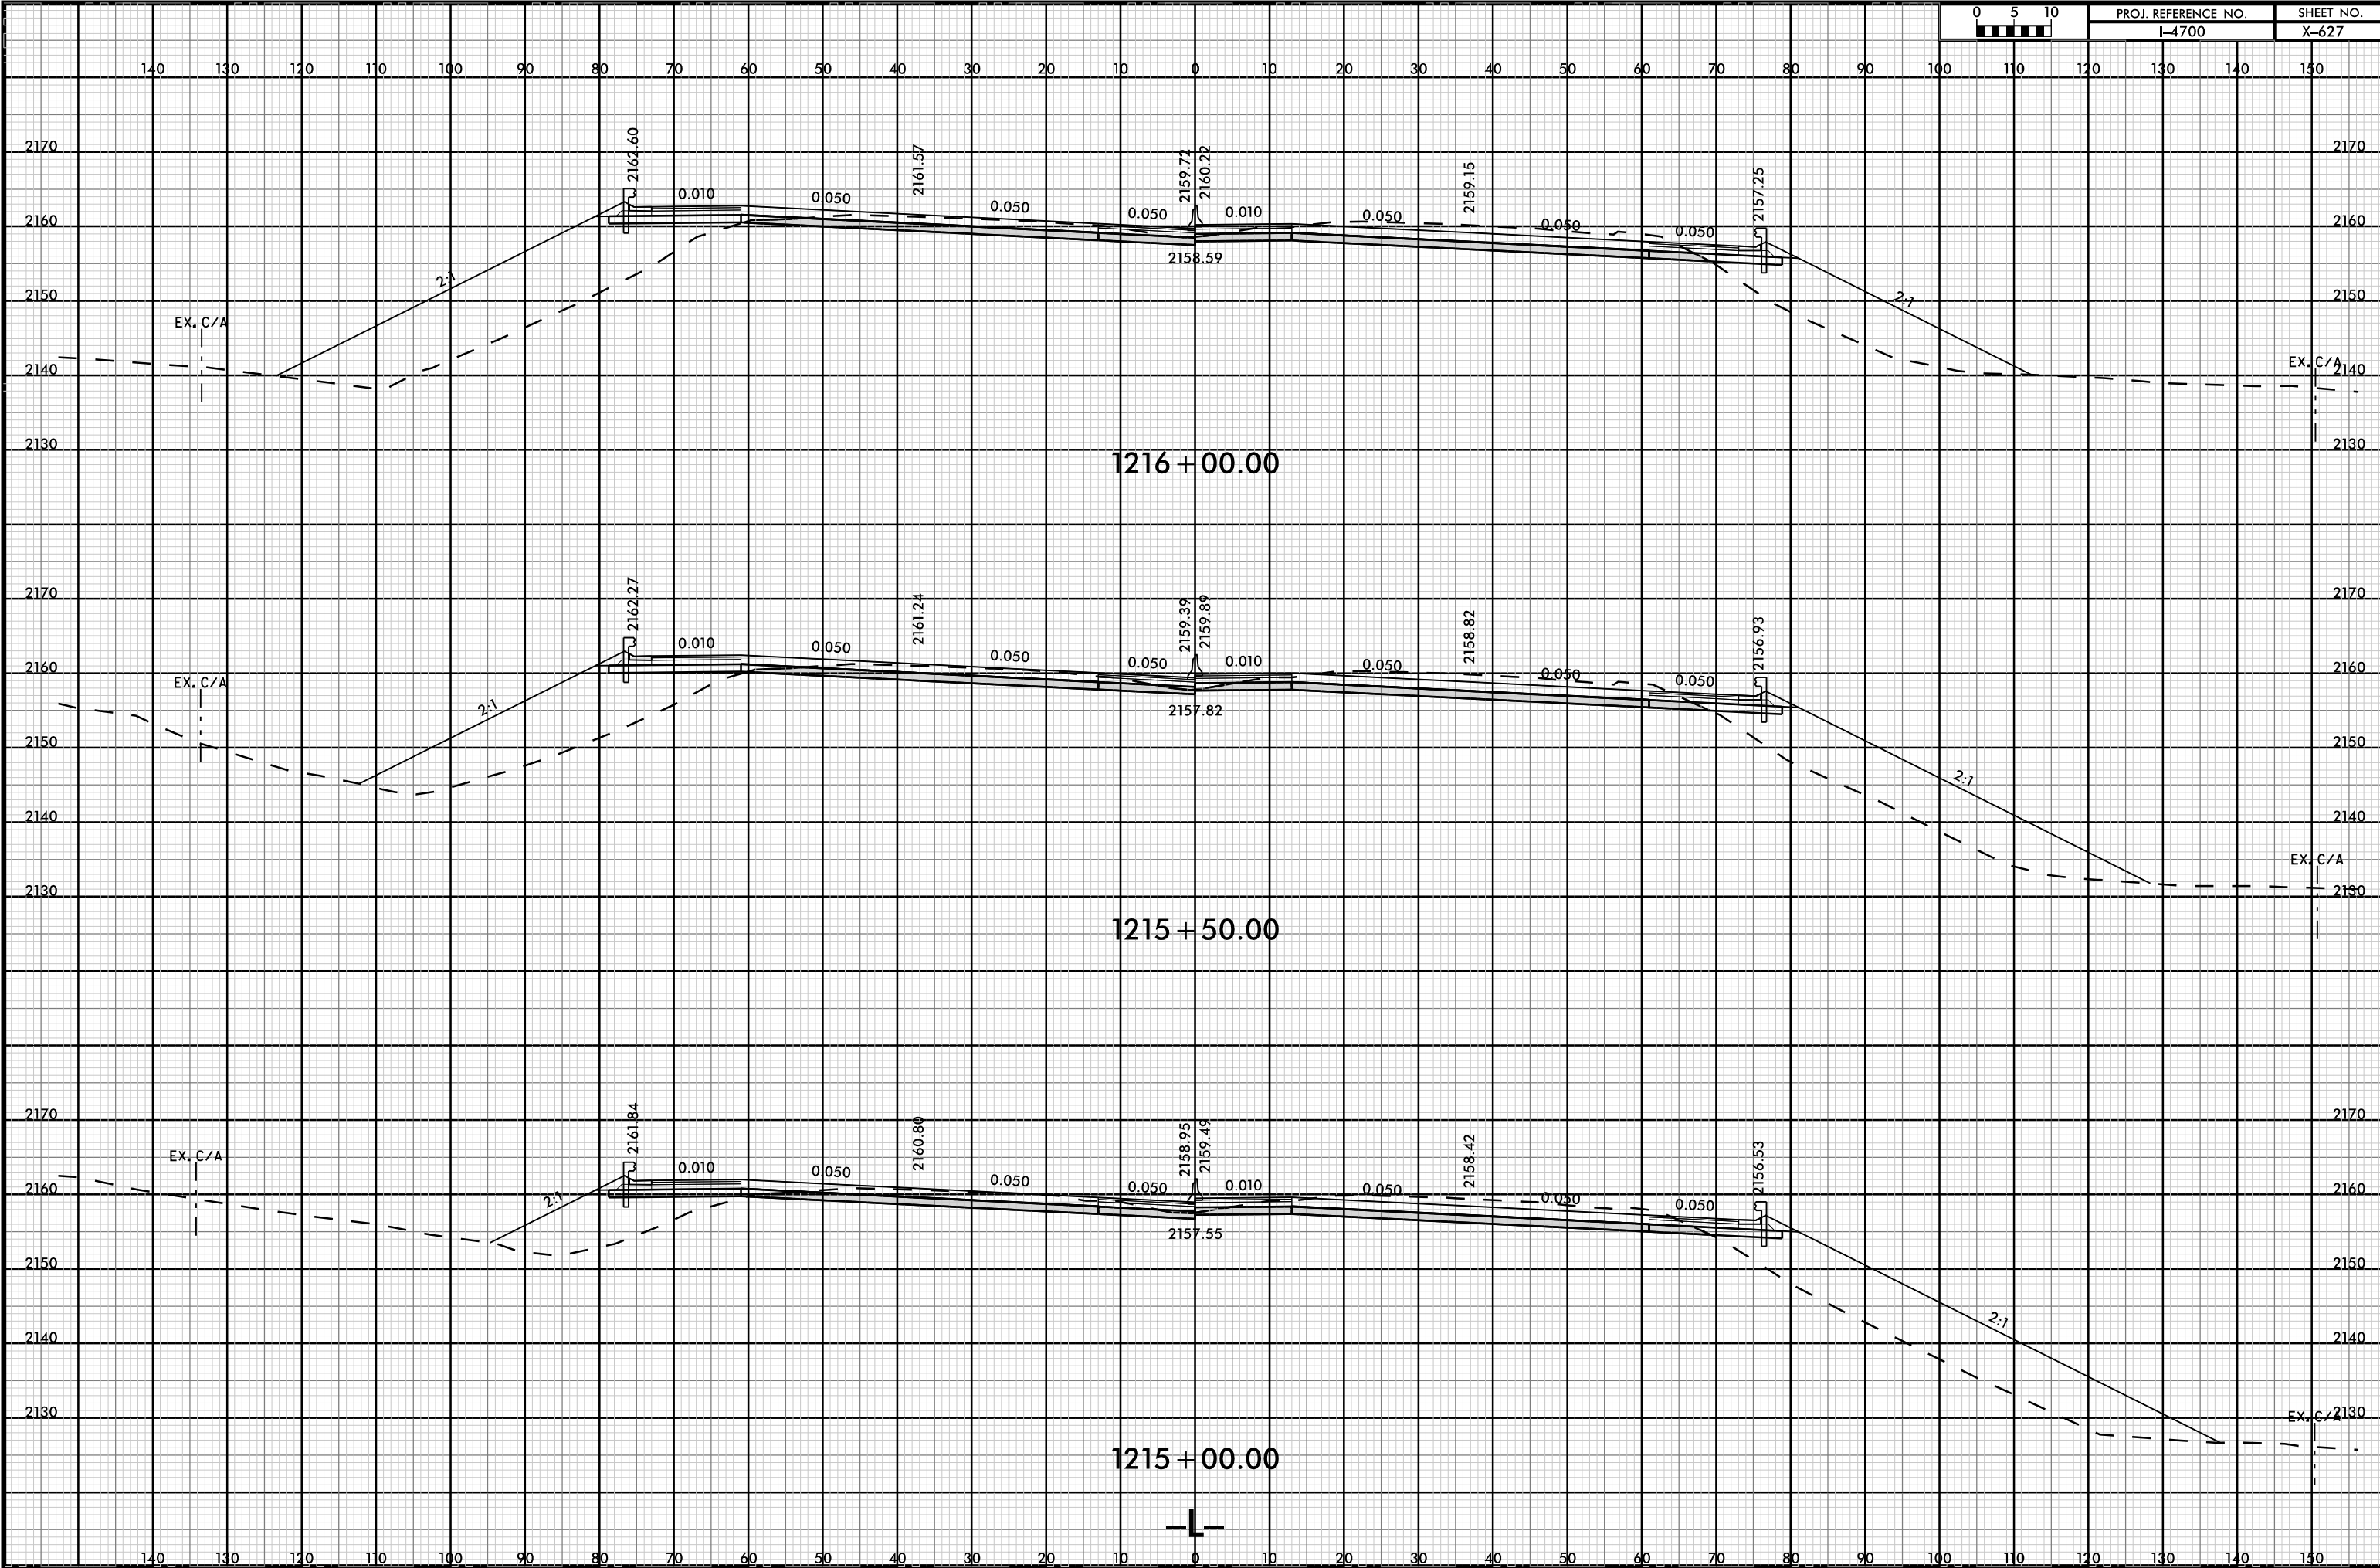

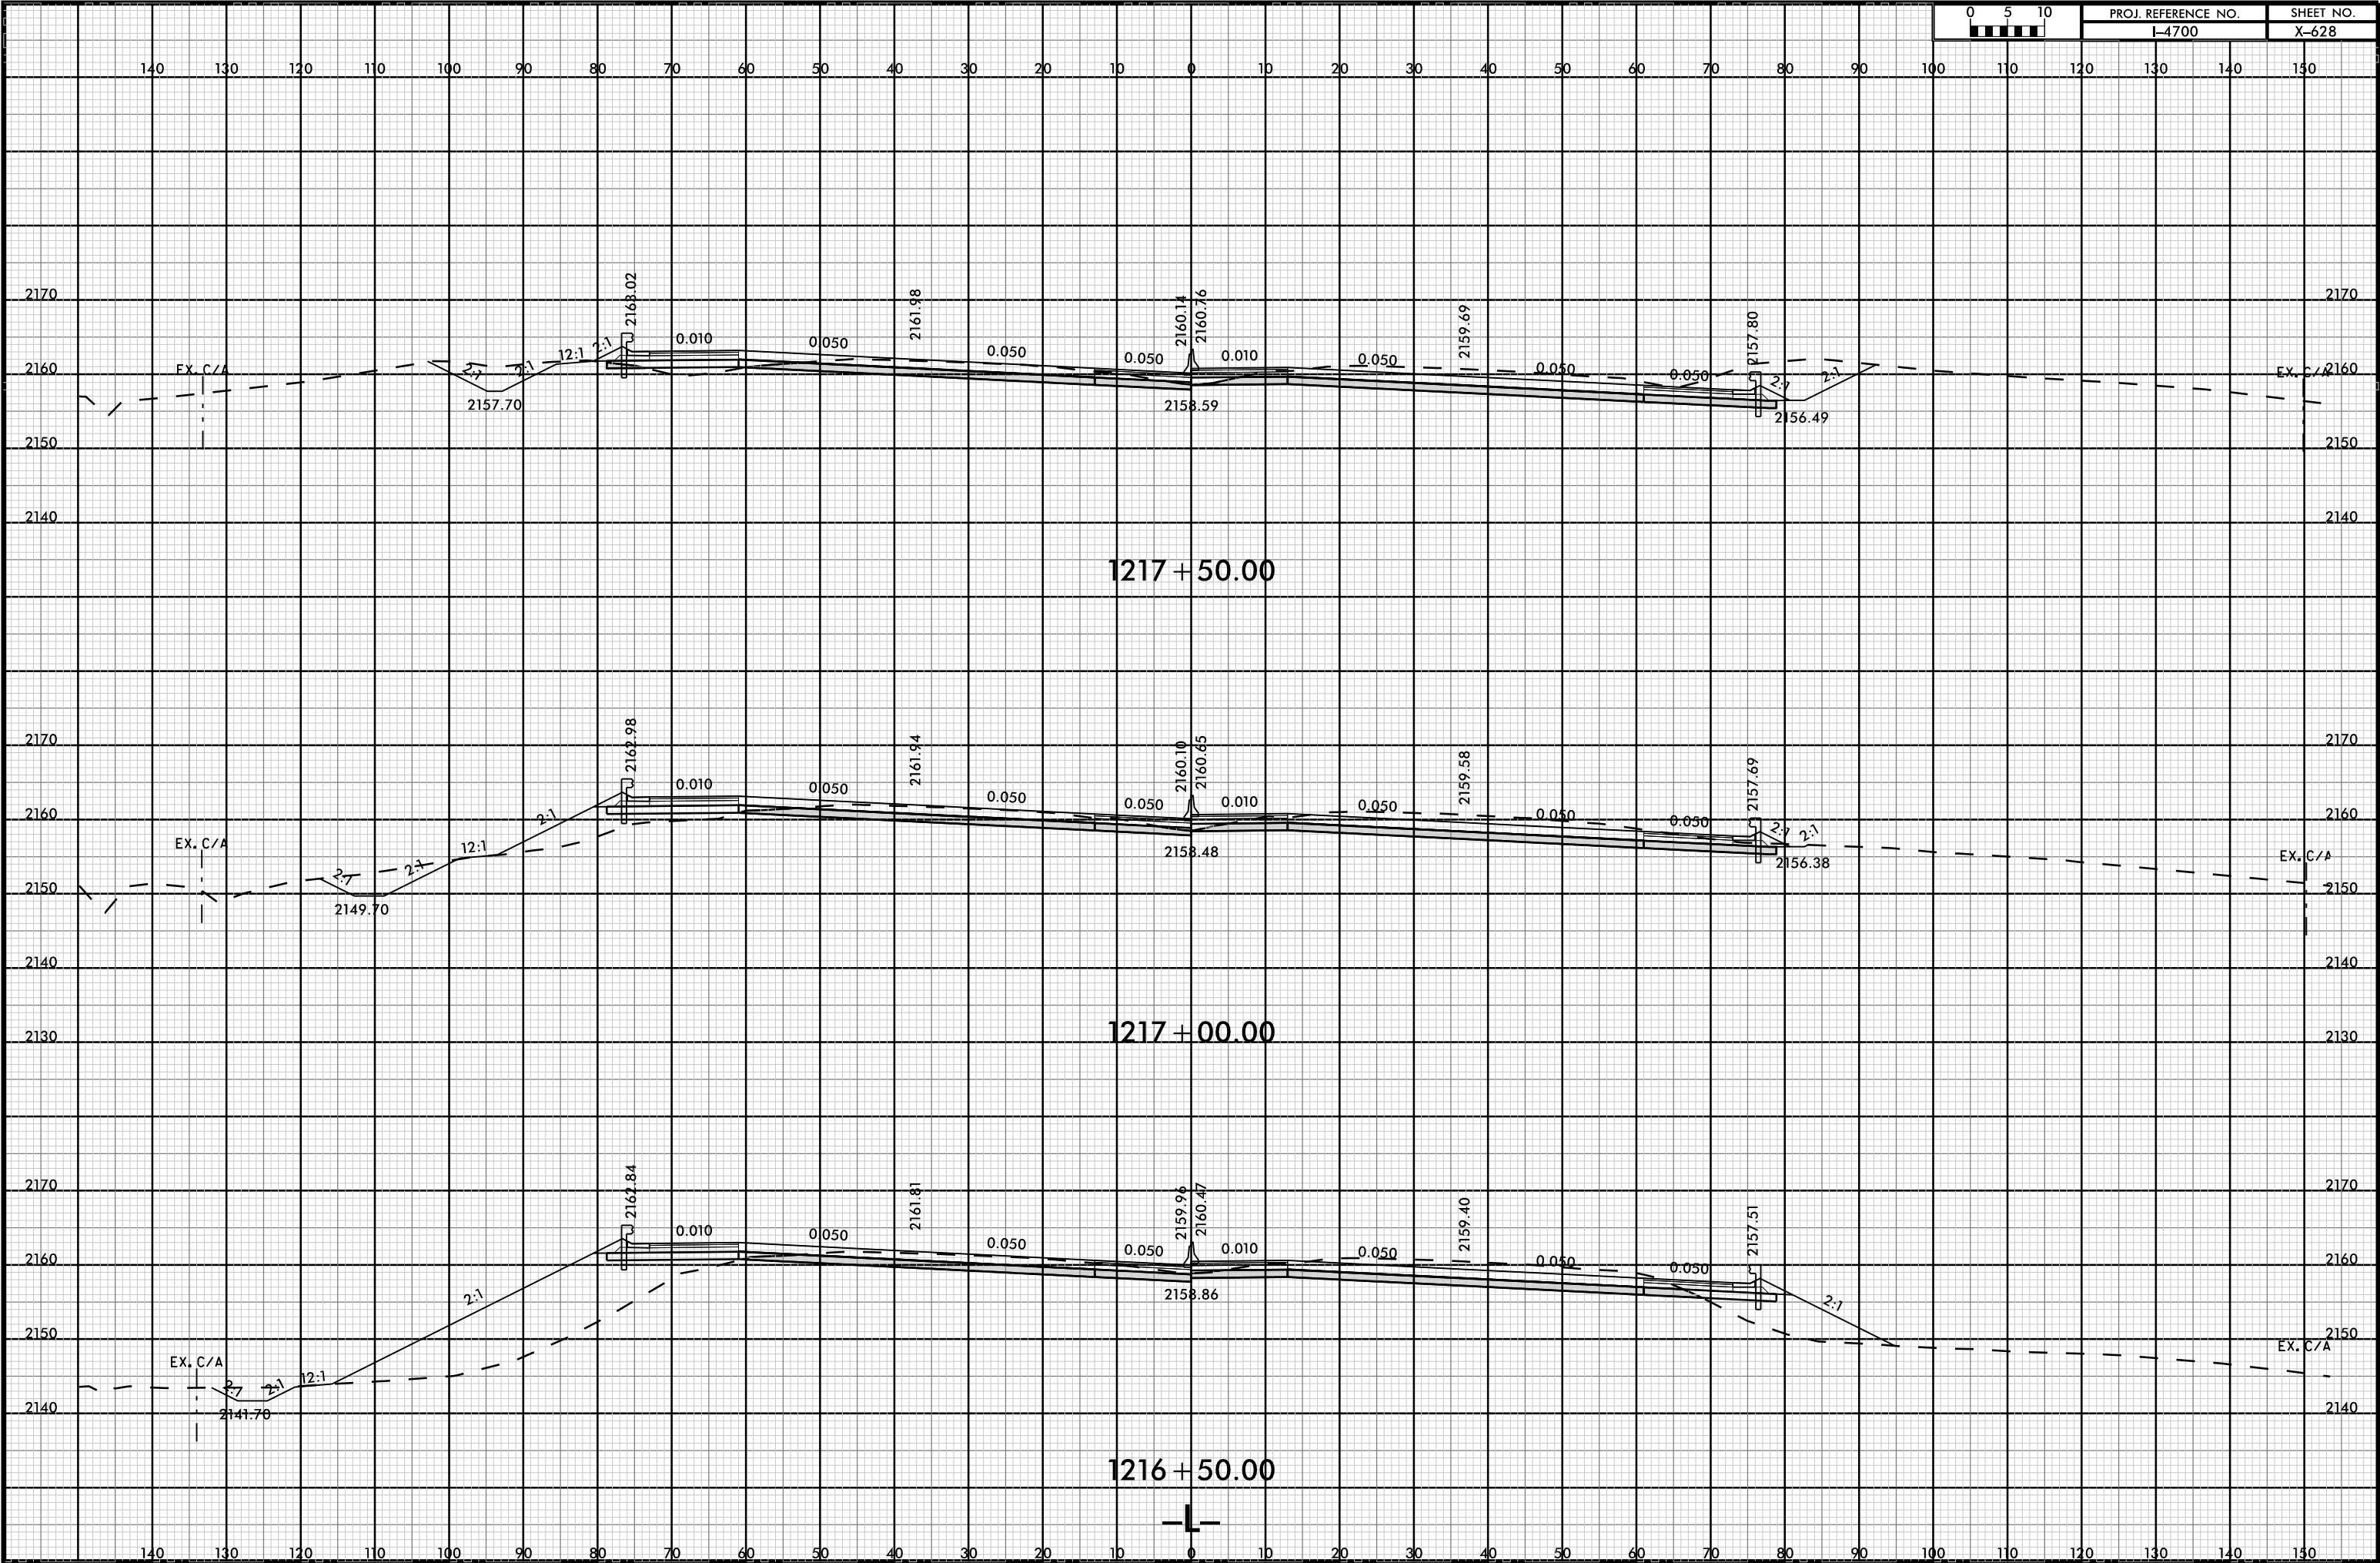

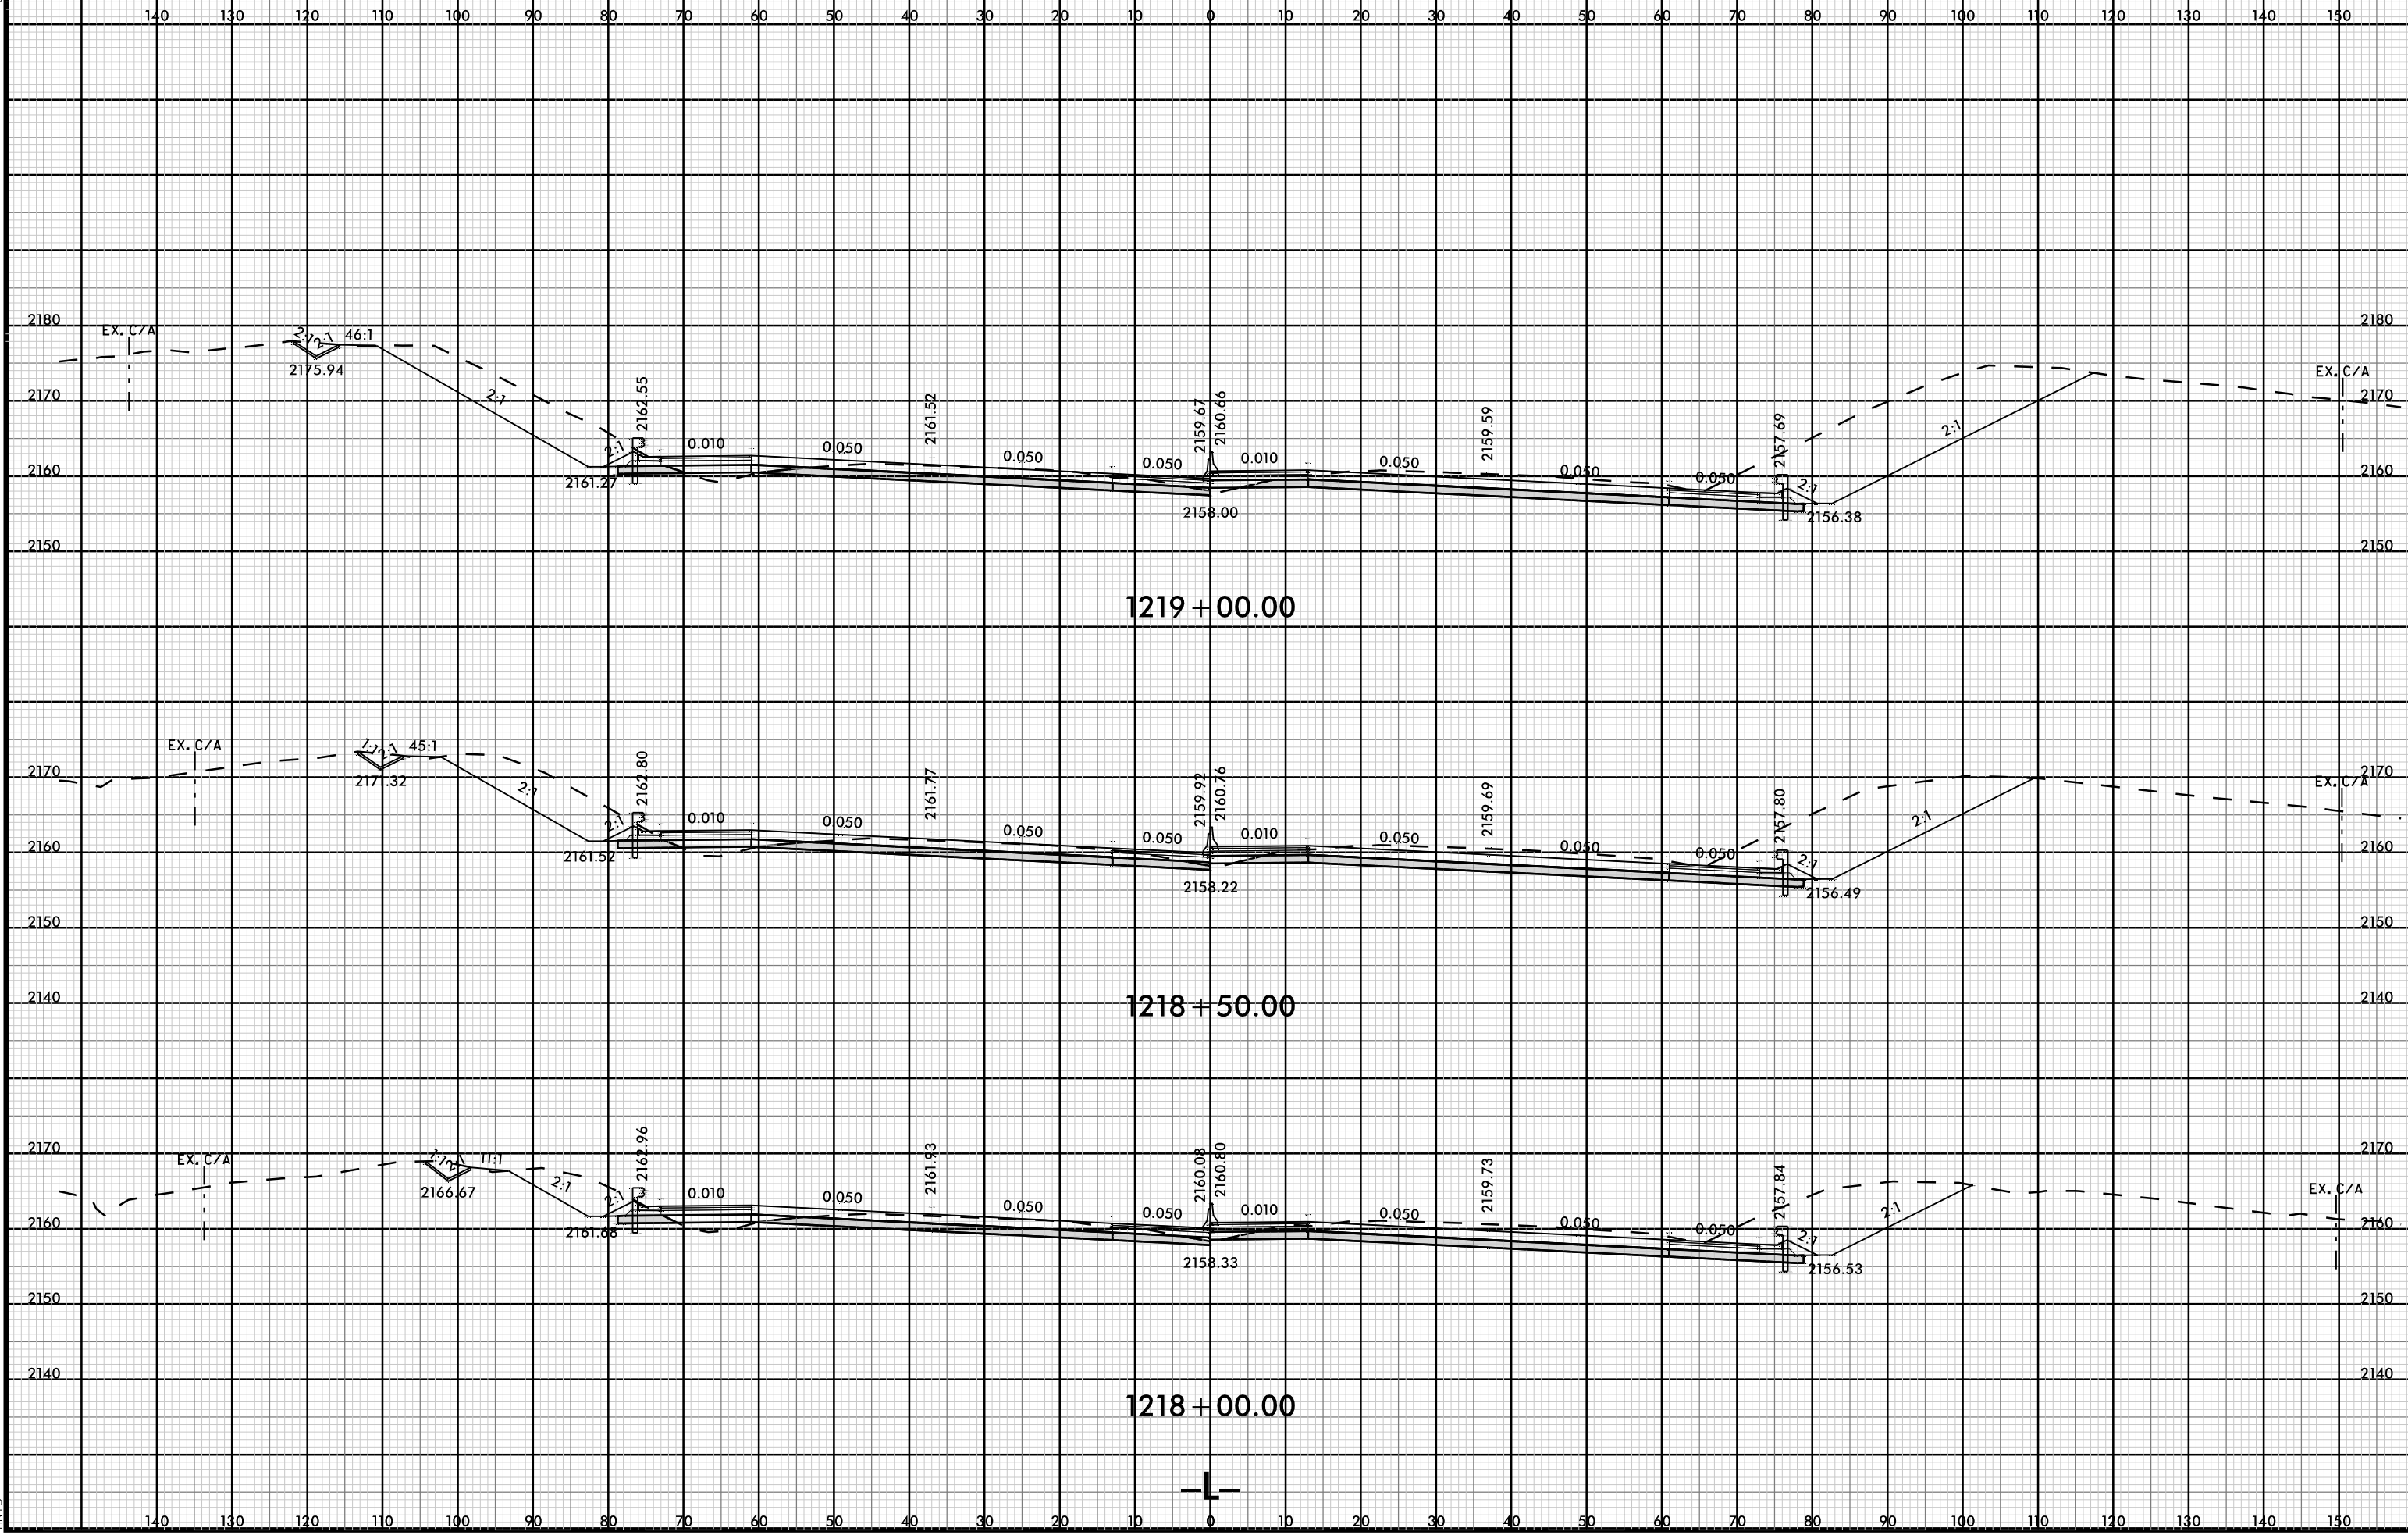

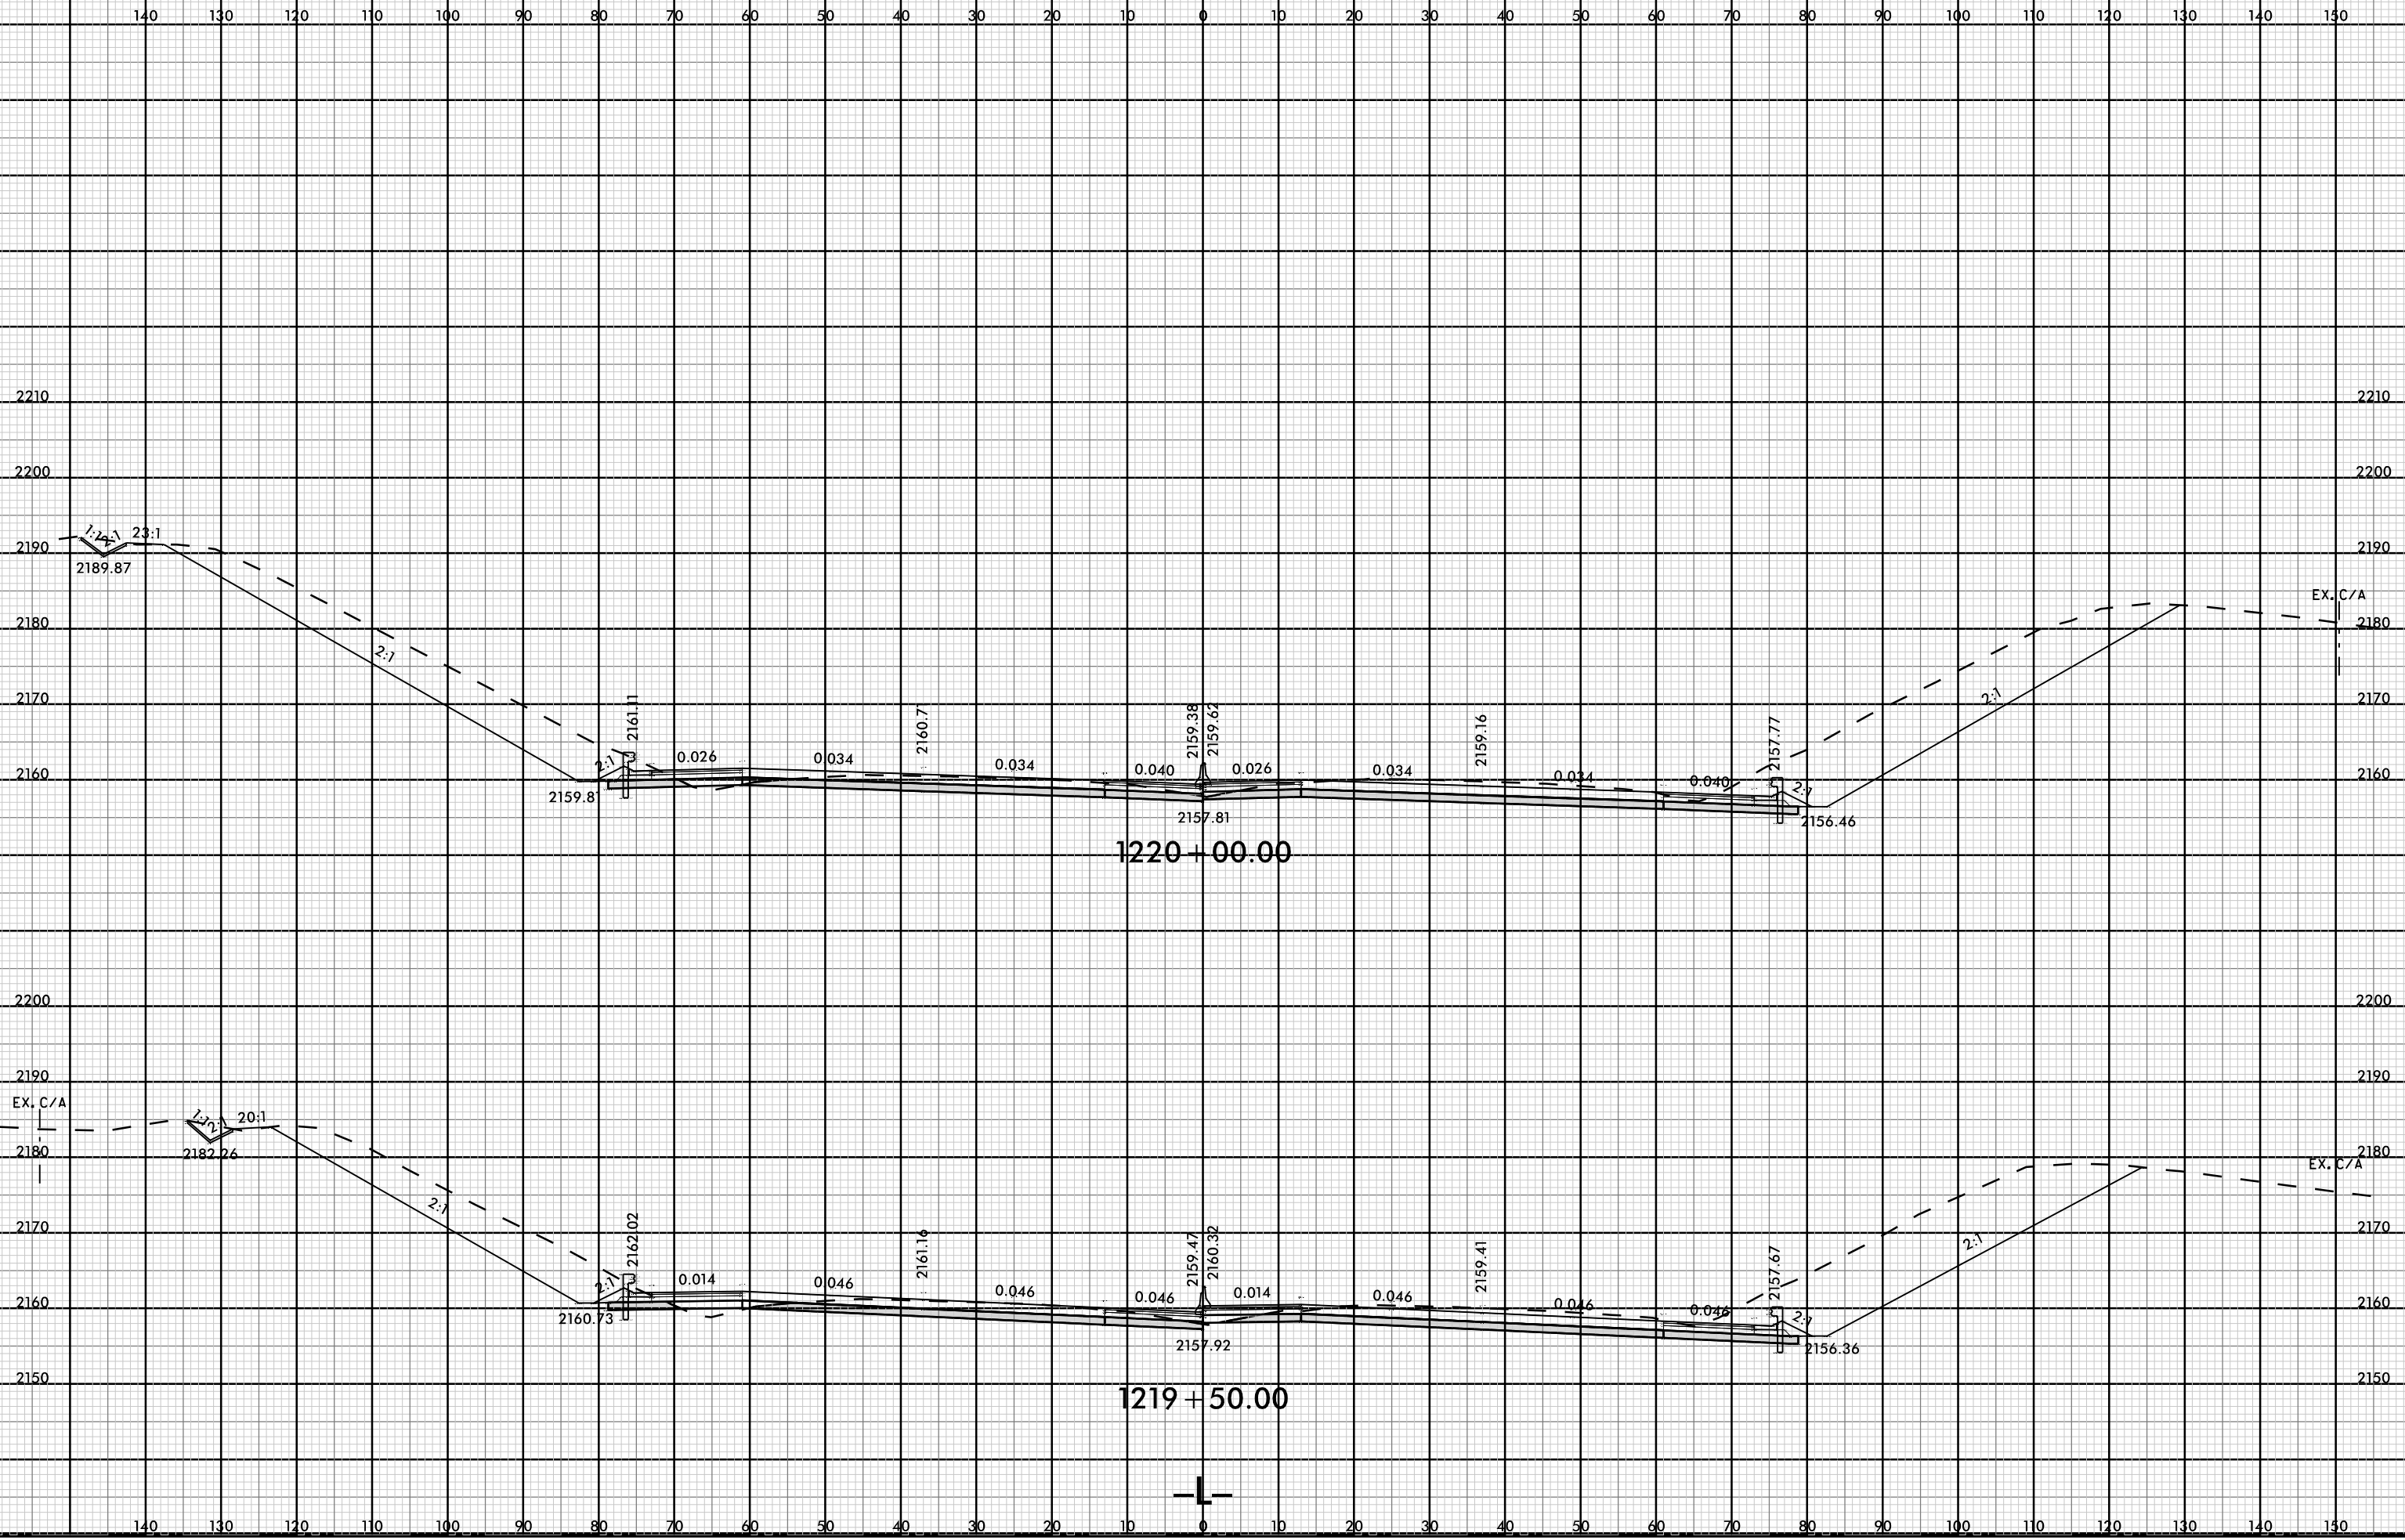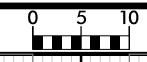


8/23/99






PROJ. REFERENCE NO.
I-4700

SHEET NO.
X-631

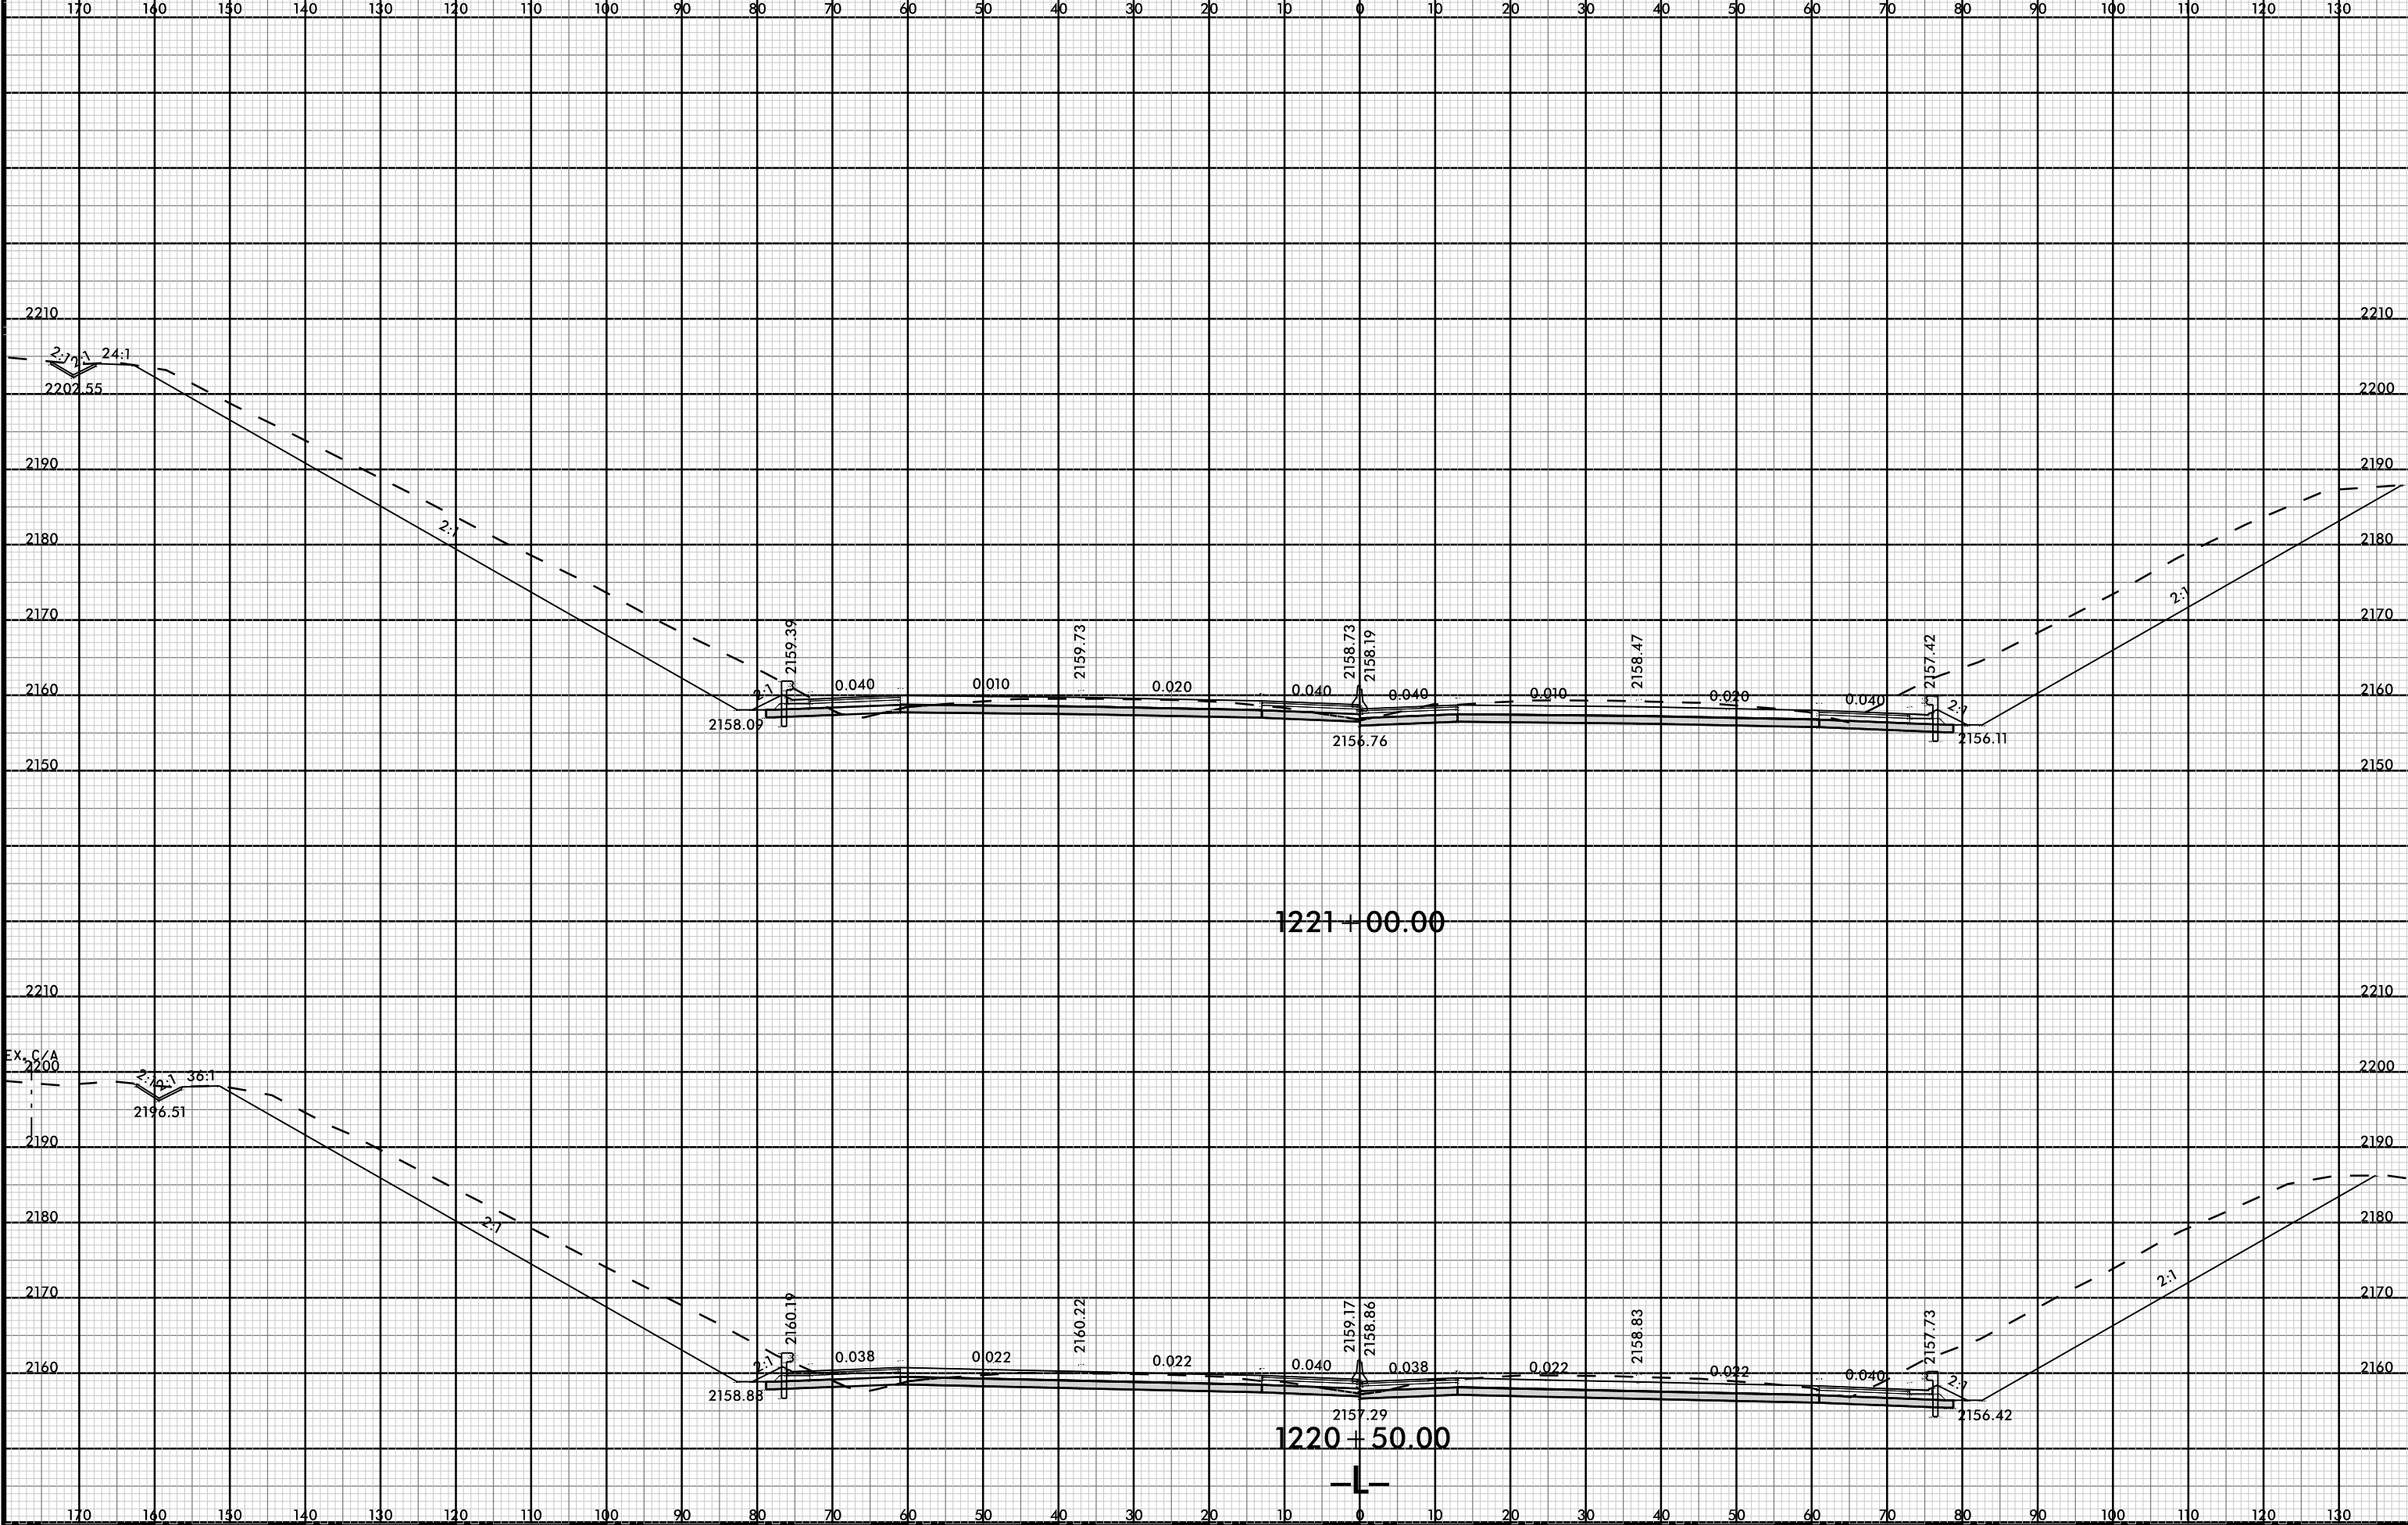

08-MAR-2019 12:05
14:7005-ROAD-XPL-L-3.dgn
FNITB

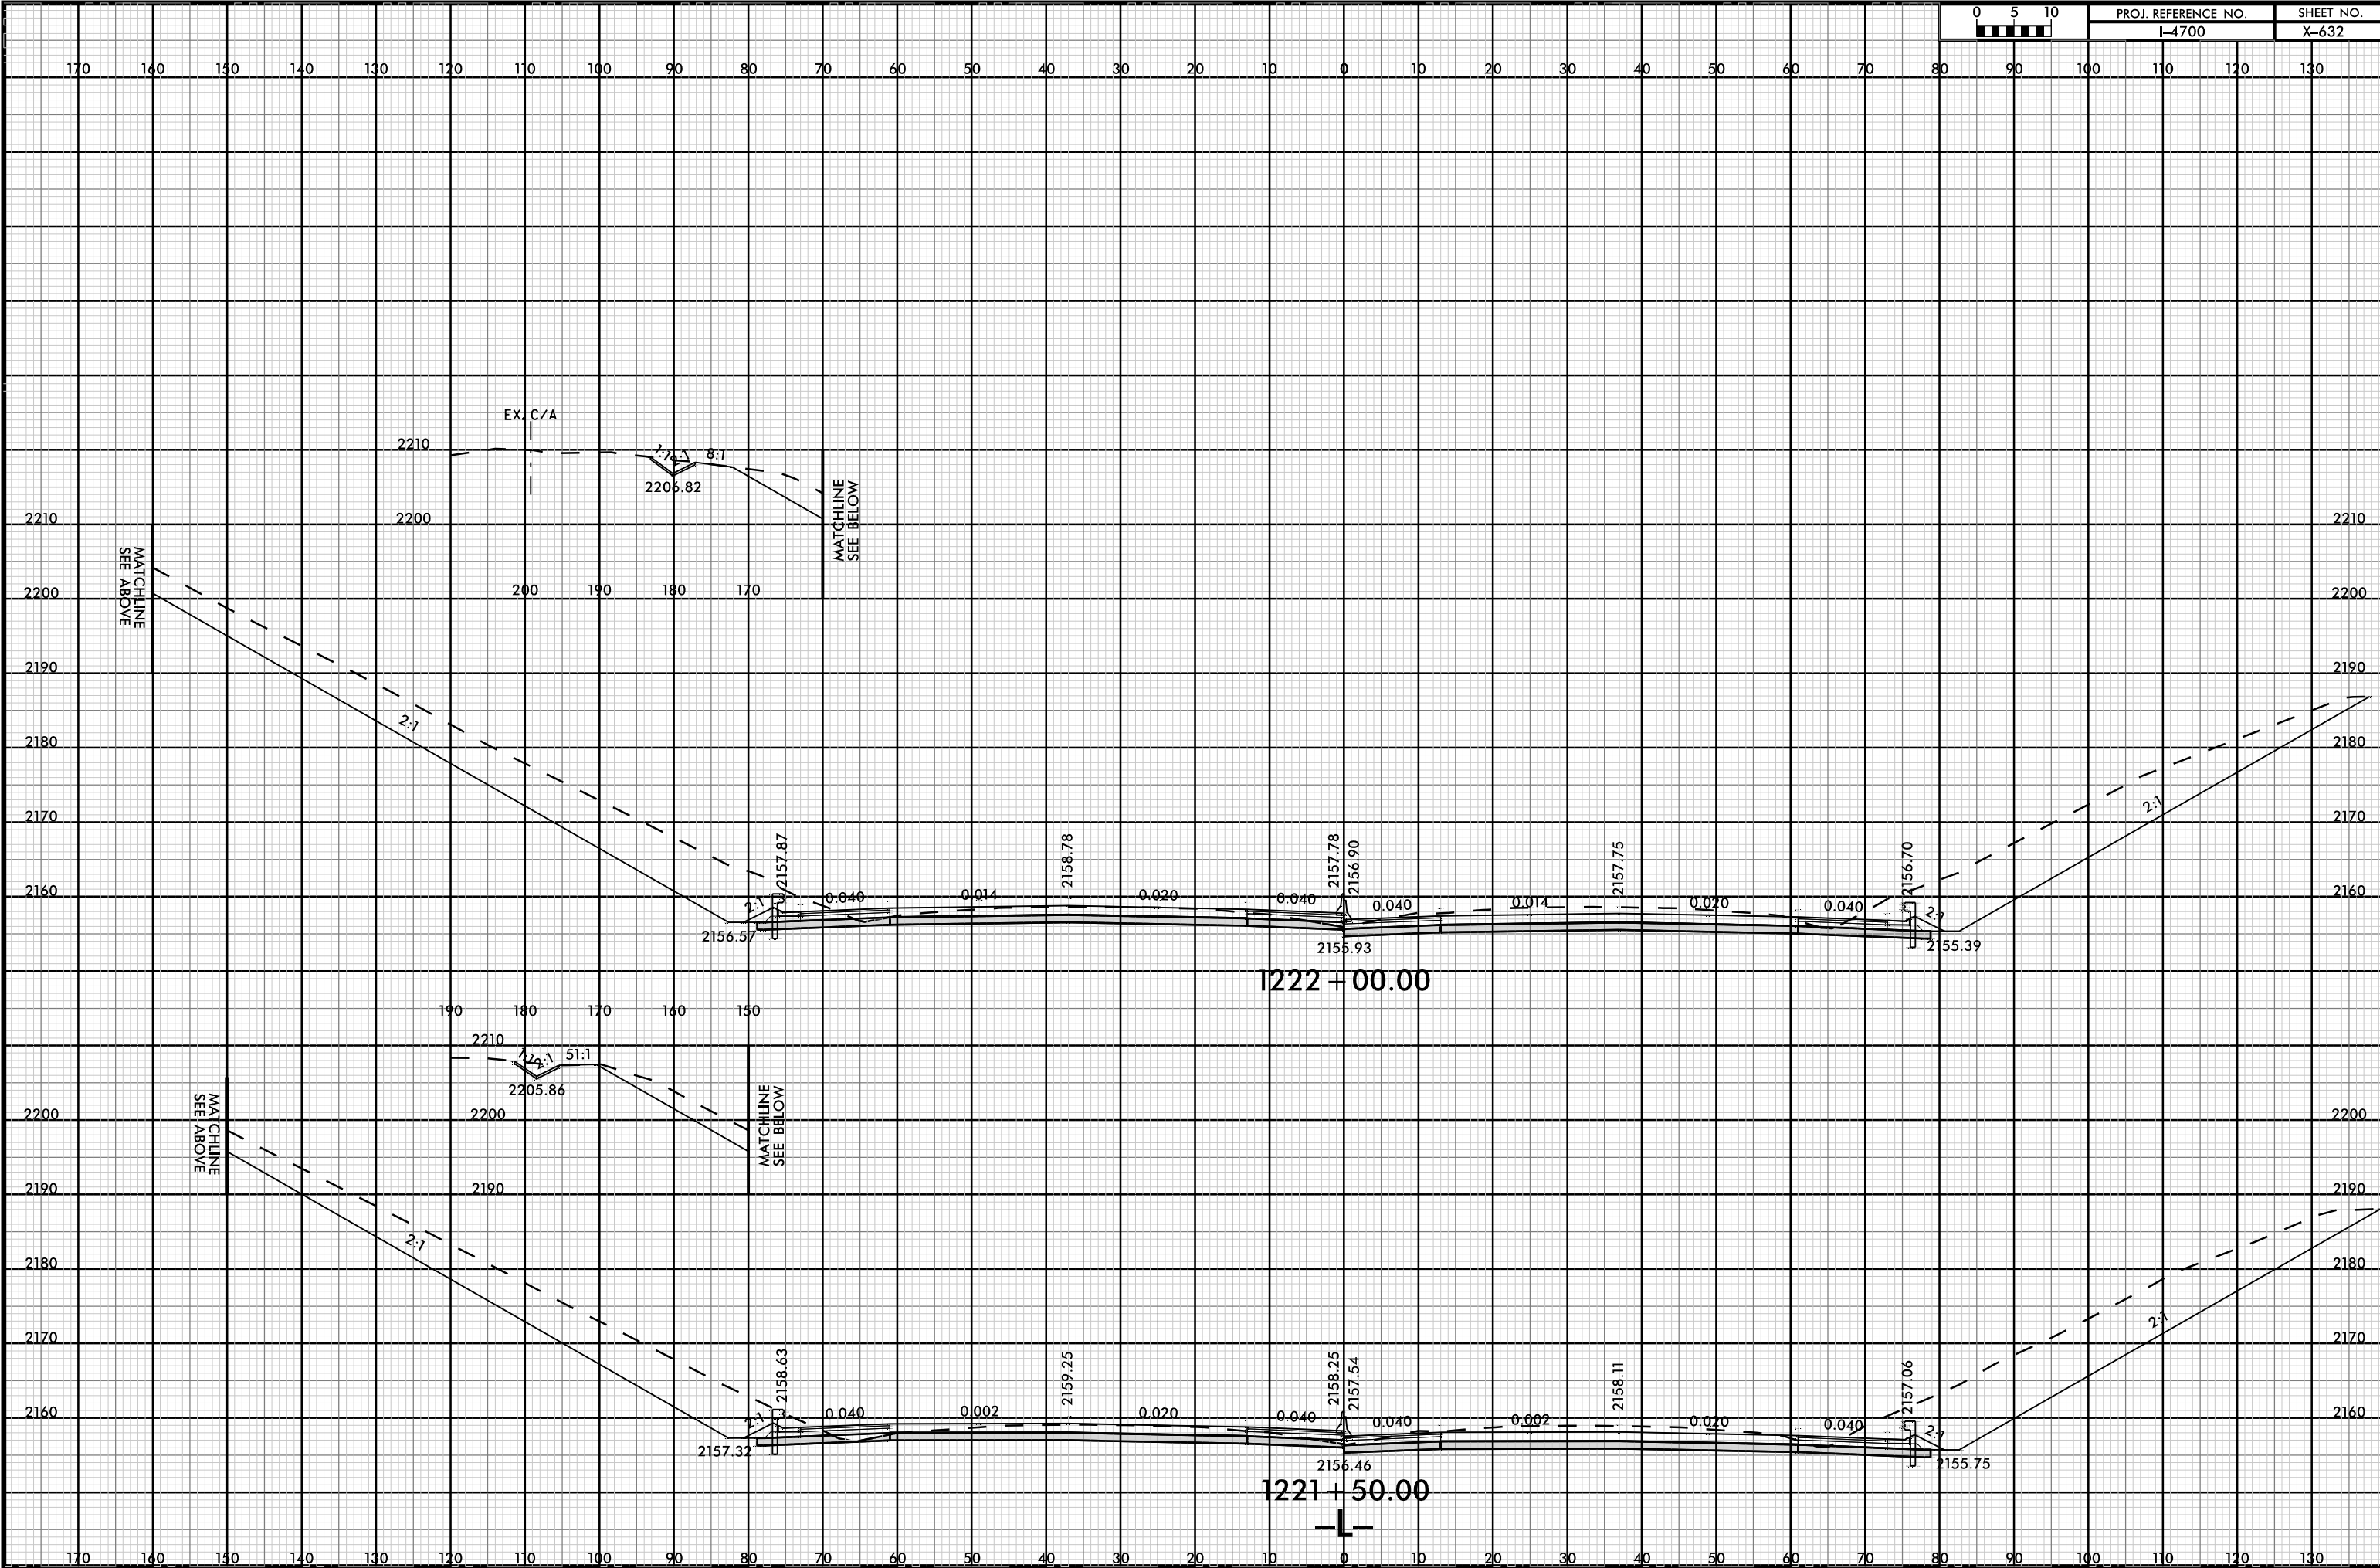

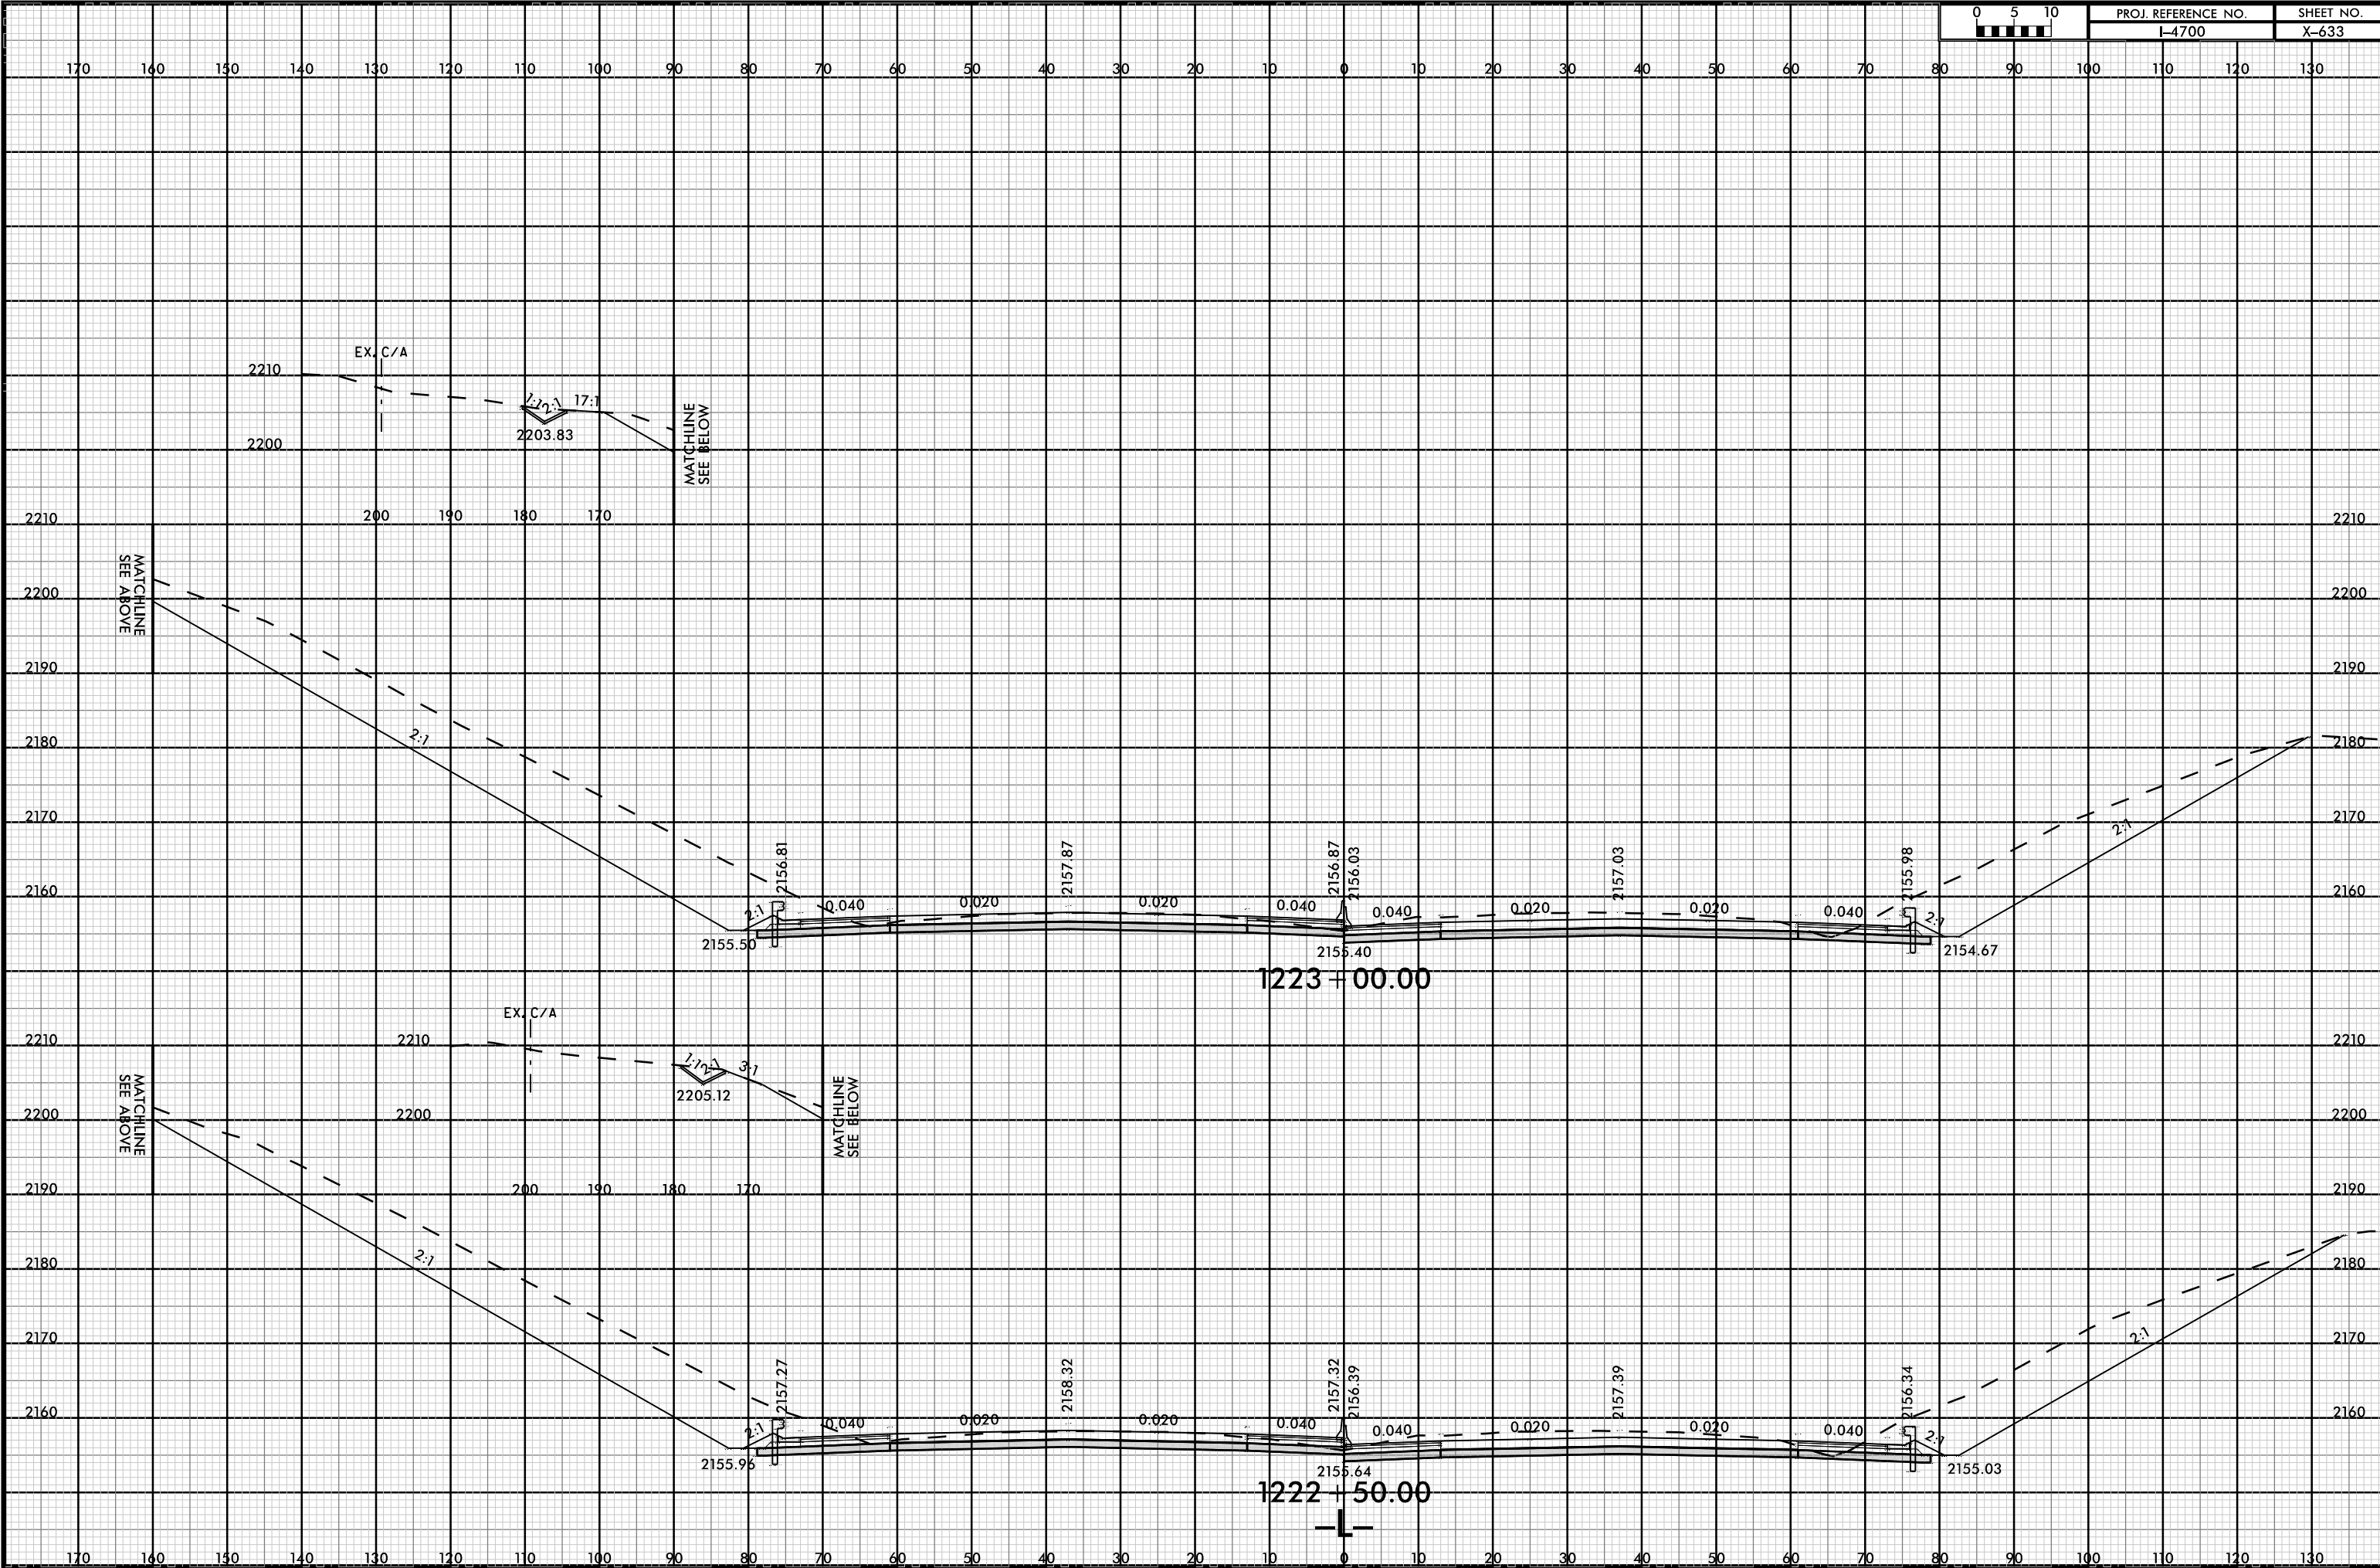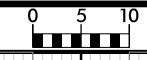


8/23/99



PROJ. REFERENCE NO.
I-4700

SHEET NO.
X-634

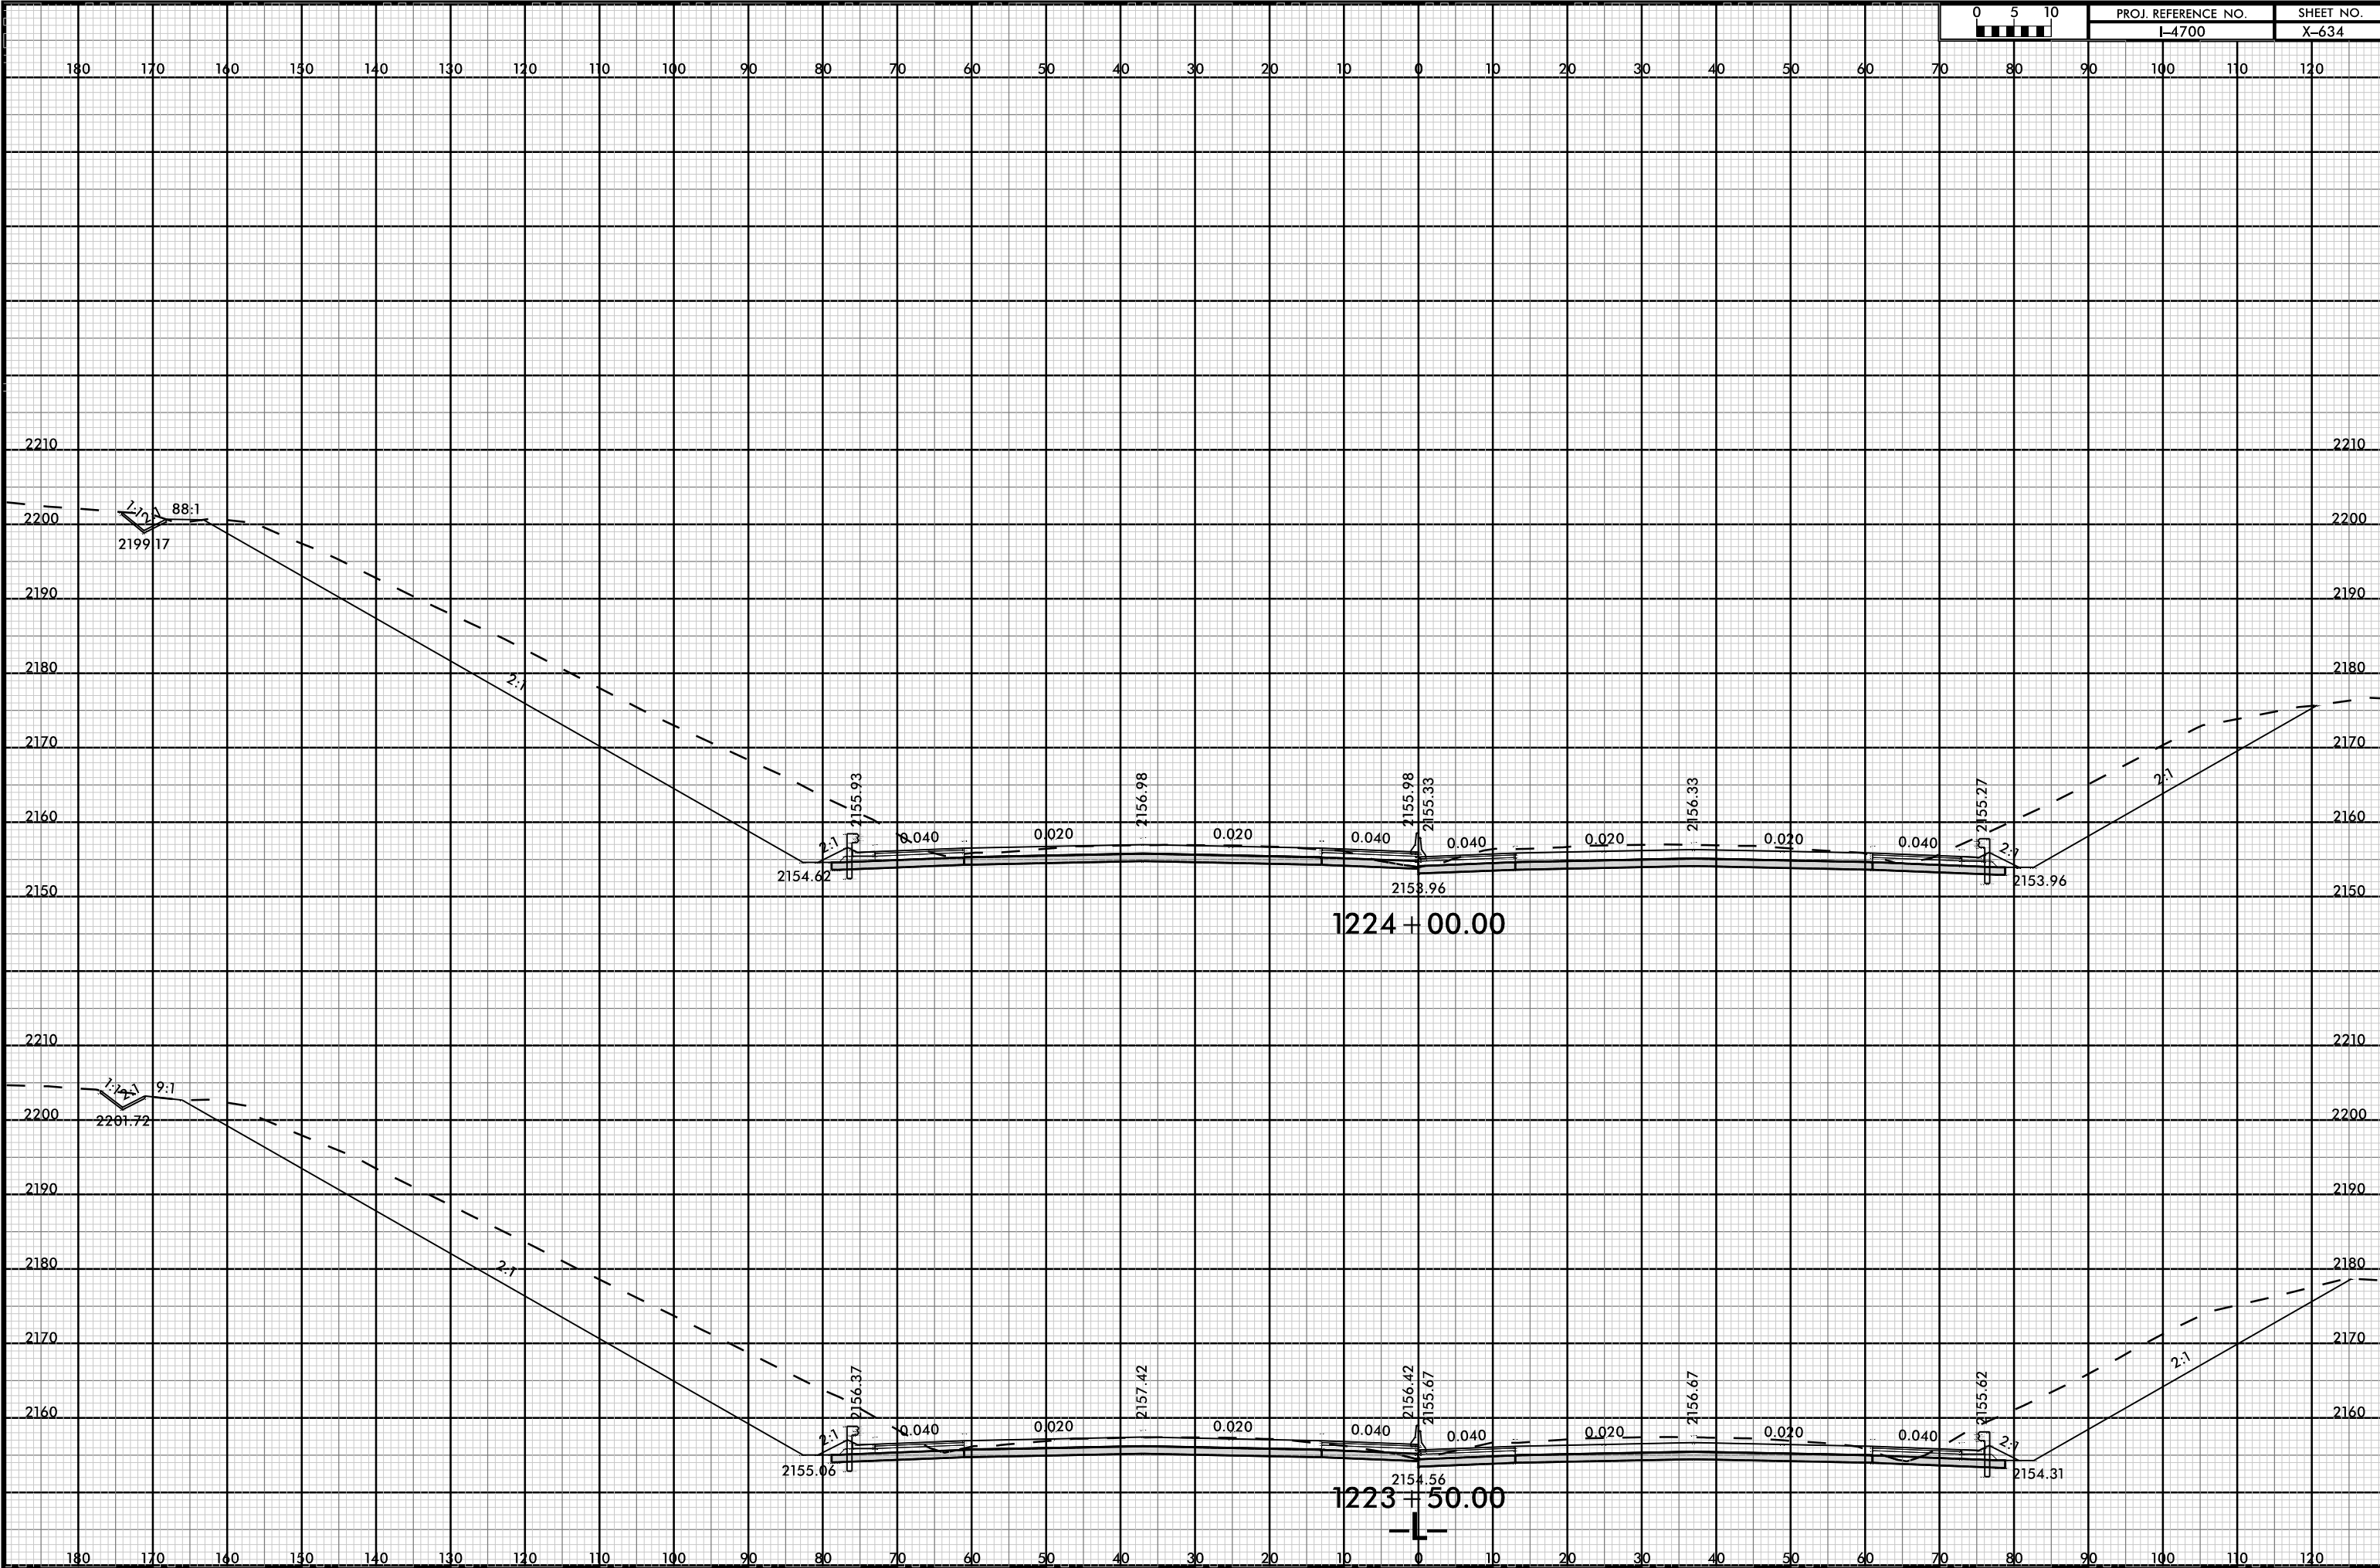

08-MAR-2019 12:05
147005-RDY-XFL-L3.dgn
FNITB

