


EDI MODEL 2018ECL-NC CONFLICT MONITOR PROGRAMMING DETAIL

(set switches as shown)


DO NOT REMOVE ANY DIODE JUMPERS

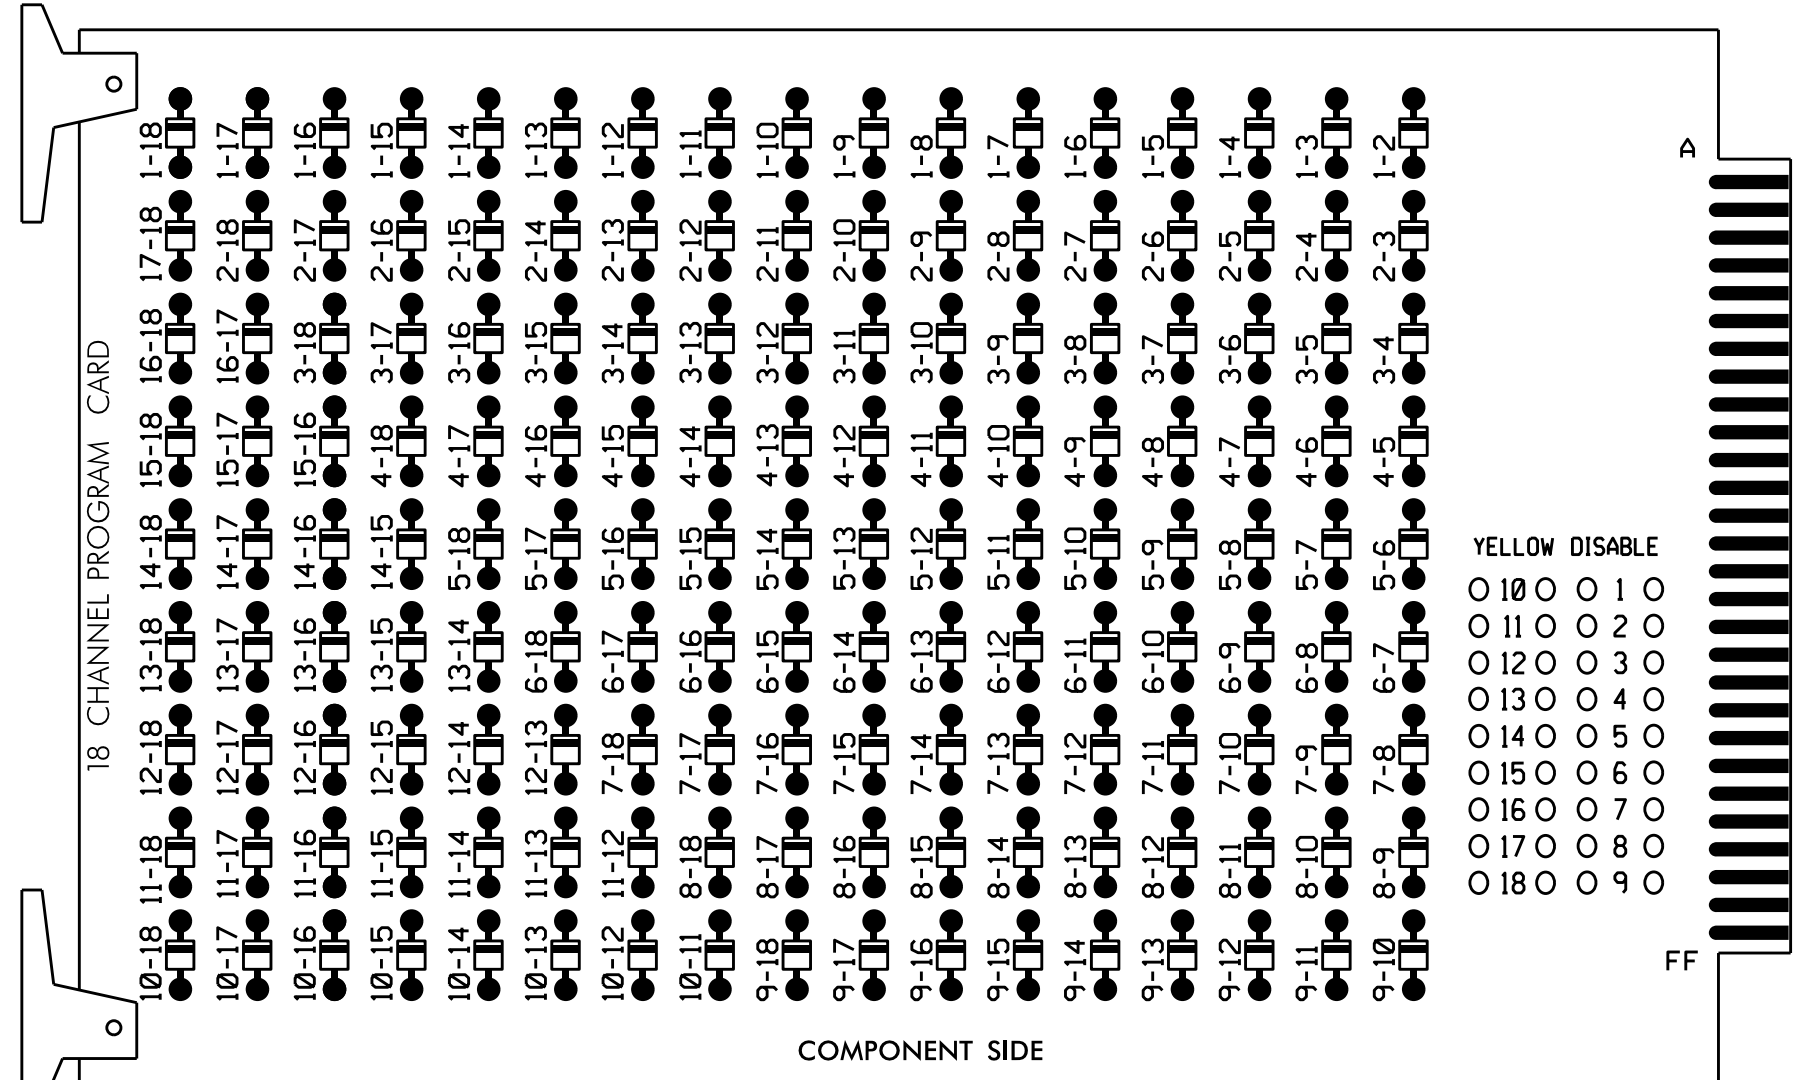

DO NOT REMOVE ANY DIODE JUMPERS

NOTES:

1. Card is provided with all diode jumpers in place. Removal of any jumper allows its channels to run concurrently.
2. Ensure jumpers SEL2-SEL5 and SEL9 are present on the monitor board.
3. Ensure that Red Enable is active at all times during normal operation.
4. Connect serial cable from conflict monitor to comm. port 1 of 2070 controller. Ensure conflict monitor communicates with 2070.

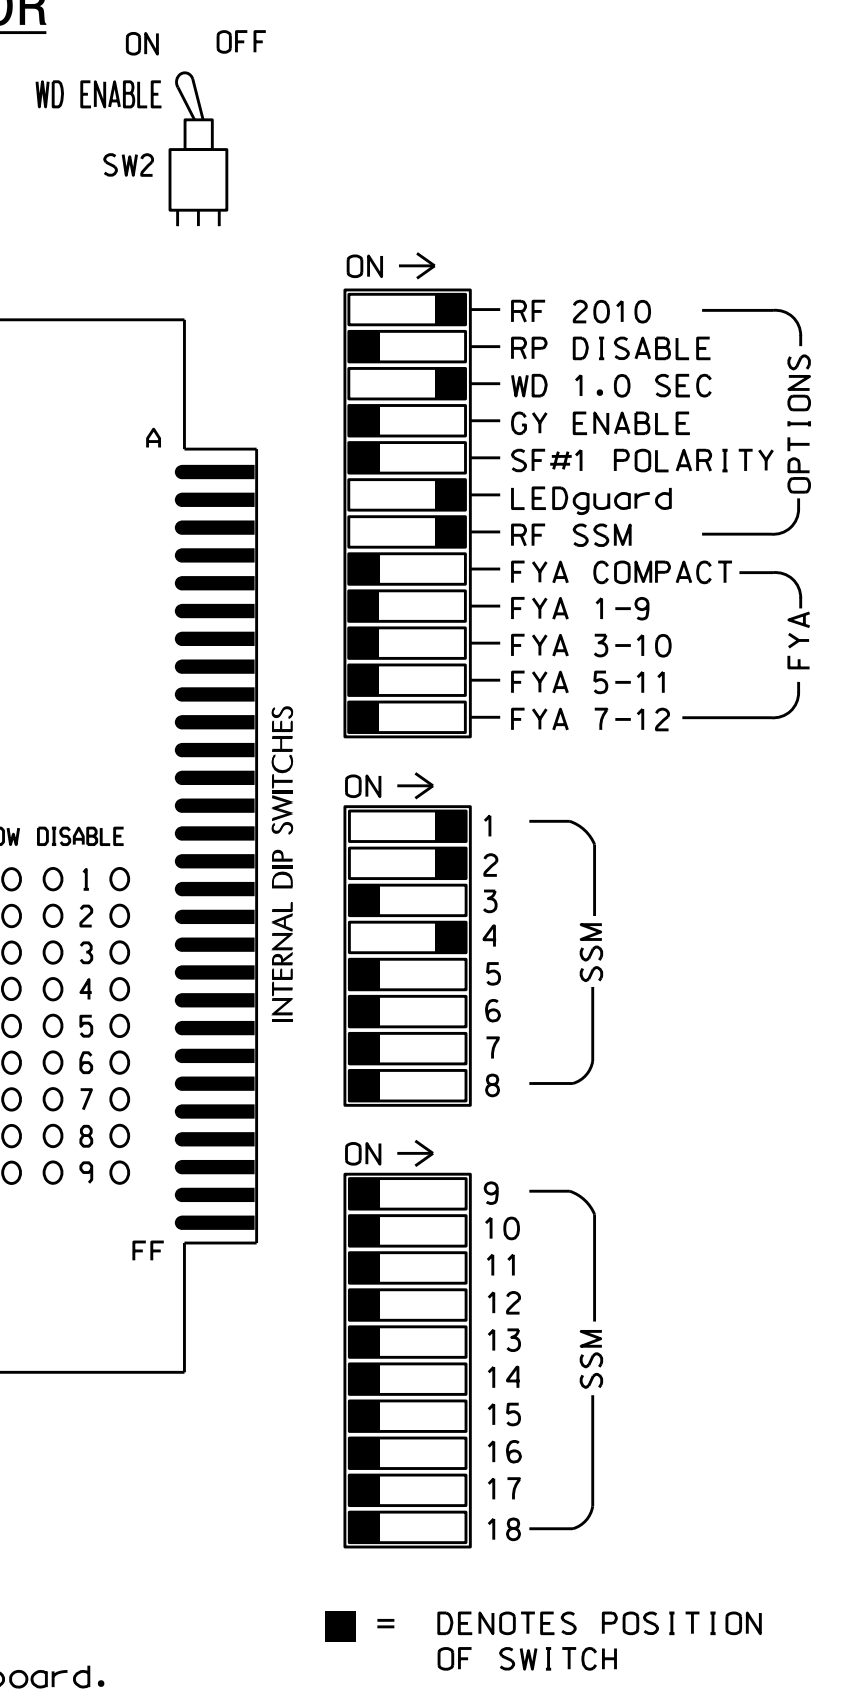

NOTES

1. To prevent "flash-conflict" problems, insert red flash program blocks for all unused vehicle load switches in the output file. The installer shall verify that signal heads flash in accordance with the Signal Plans.
2. Enable Simultaneous Gap-Out for all Phases.
3. Program phases 1, 2, and 4 for Red Rest.
4. Program phase 4 for Startup In Red Clear.
5. Program phase 1 as First Phases.

EQUIPMENT INFORMATION

CONTROLLER.....2070
 CABINET.....336
 SOFTWARE.....ECONOLITE OASIS
 CABINET MOUNT.....POLE
 OUTPUT FILE POSITIONS...12
 LOAD SWITCHES USED.....S1,S2,S5
 PHASES USED.....1,2,4
 OVERLAPS.....NONE


SIGNAL HEAD HOOK-UP CHART

LOAD SWITCH NO.	S1	S2	S3	S4	S5	S6	S7	S8	S9	S10	S11	S12
CMU CHANNEL NO.	1	2	13	3	4	14	5	6	15	7	8	16
PHASE	1	2	2 PED	3	4	4 PED	5	6	6 PED	7	8	8 PED
SIGNAL HEAD NO.	11,12	21,22	NU	NU	41,42	NU	NU	NU	NU	NU	NU	NU
RED	125	128			101							
YELLOW	126	129			102							
GREEN	127	130			103							
RED ARROW												
YELLOW ARROW												
GREEN ARROW												

NU = Not Used

INPUT FILE POSITION LAYOUT

(front view)

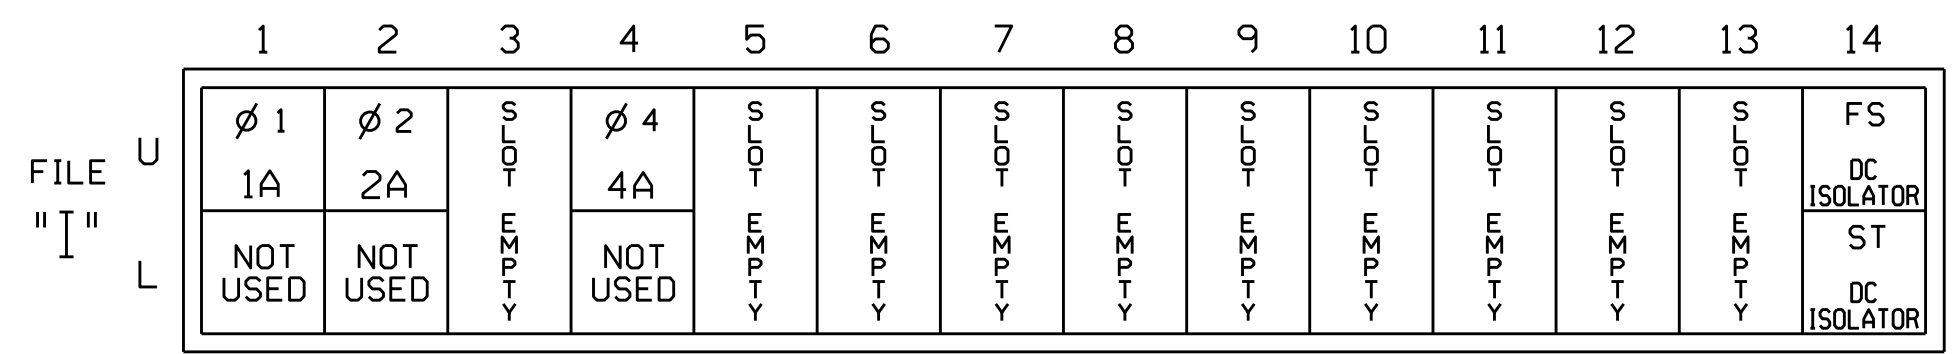


EX. : 1A, 2A, ETC. = LOOP NO.'S

FS = FLASH SENSE
 ST = STOP TIME

INPUT FILE CONNECTION & PROGRAMMING CHART

LOOP NO.	LOOP TERMINAL	INPUT FILE POS.	PIN NO.	INPUT ASSIGNMENT NO.	DETECTOR NO.	NEMA PHASE	CALL	EXTEND	FULL TIME DELAY	STRETCH TIME	DELAY TIME
1A	TB21-1,2	I1U	56	18	1	1	Y	Y			
2A	TB21-3,4	I2U	39	1	2	2	Y	Y			
4A	TB21-7,8	I4U	41	3	4	4	Y	Y			

INPUT FILE POSITION LEGEND: I2L

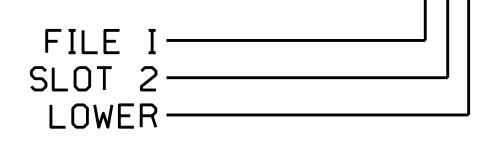

THIS ELECTRICAL DETAIL IS FOR THE SIGNAL DESIGN: 02-0920T2
 DESIGNED: May 2019
 SEALED: 5/8/2019
 REVISED: N/A

Electrical Detail - Temporary Signal (Step 2)

Prepared In the Offices of:
 G.L. Transportation, Mobility and Signal Division
 NORTH CAROLINA DEPARTMENT OF TRANSPORTATION
 Signal Management Section
 750 N. Greenfield Pkwy, Garner, NC 27529

SR 1747 (Dogwood Road) at SR 1791 (Sunset Drive)

Division 2 Craven County West of Havelock

PLAN DATE: May 2019 REVIEWED BY:
 PREPARED BY: S. Armstrong REVIEWED BY:

REVISIONS INIT. DATE

DocuSigned by: Ryan W. Hough 5/13/2019
 SEAL 036833
 ENGINEER RYAN W. HOUGH
 SIG. INVENTORY NO. 02-0920T2

DOCUMENT NOT CONSIDERED FINAL UNLESS ALL SIGNATURES COMPLETED

02-0920T2-2019-05-13
 202020LSP.EDC.WK.dgn
 S01MSTR.DWG