


STATE	PROJECT NO.	SHEET NO.	TOTAL SHEETS
N.C.	I-5769	2	
WBS NO. 53019.3.GVI			

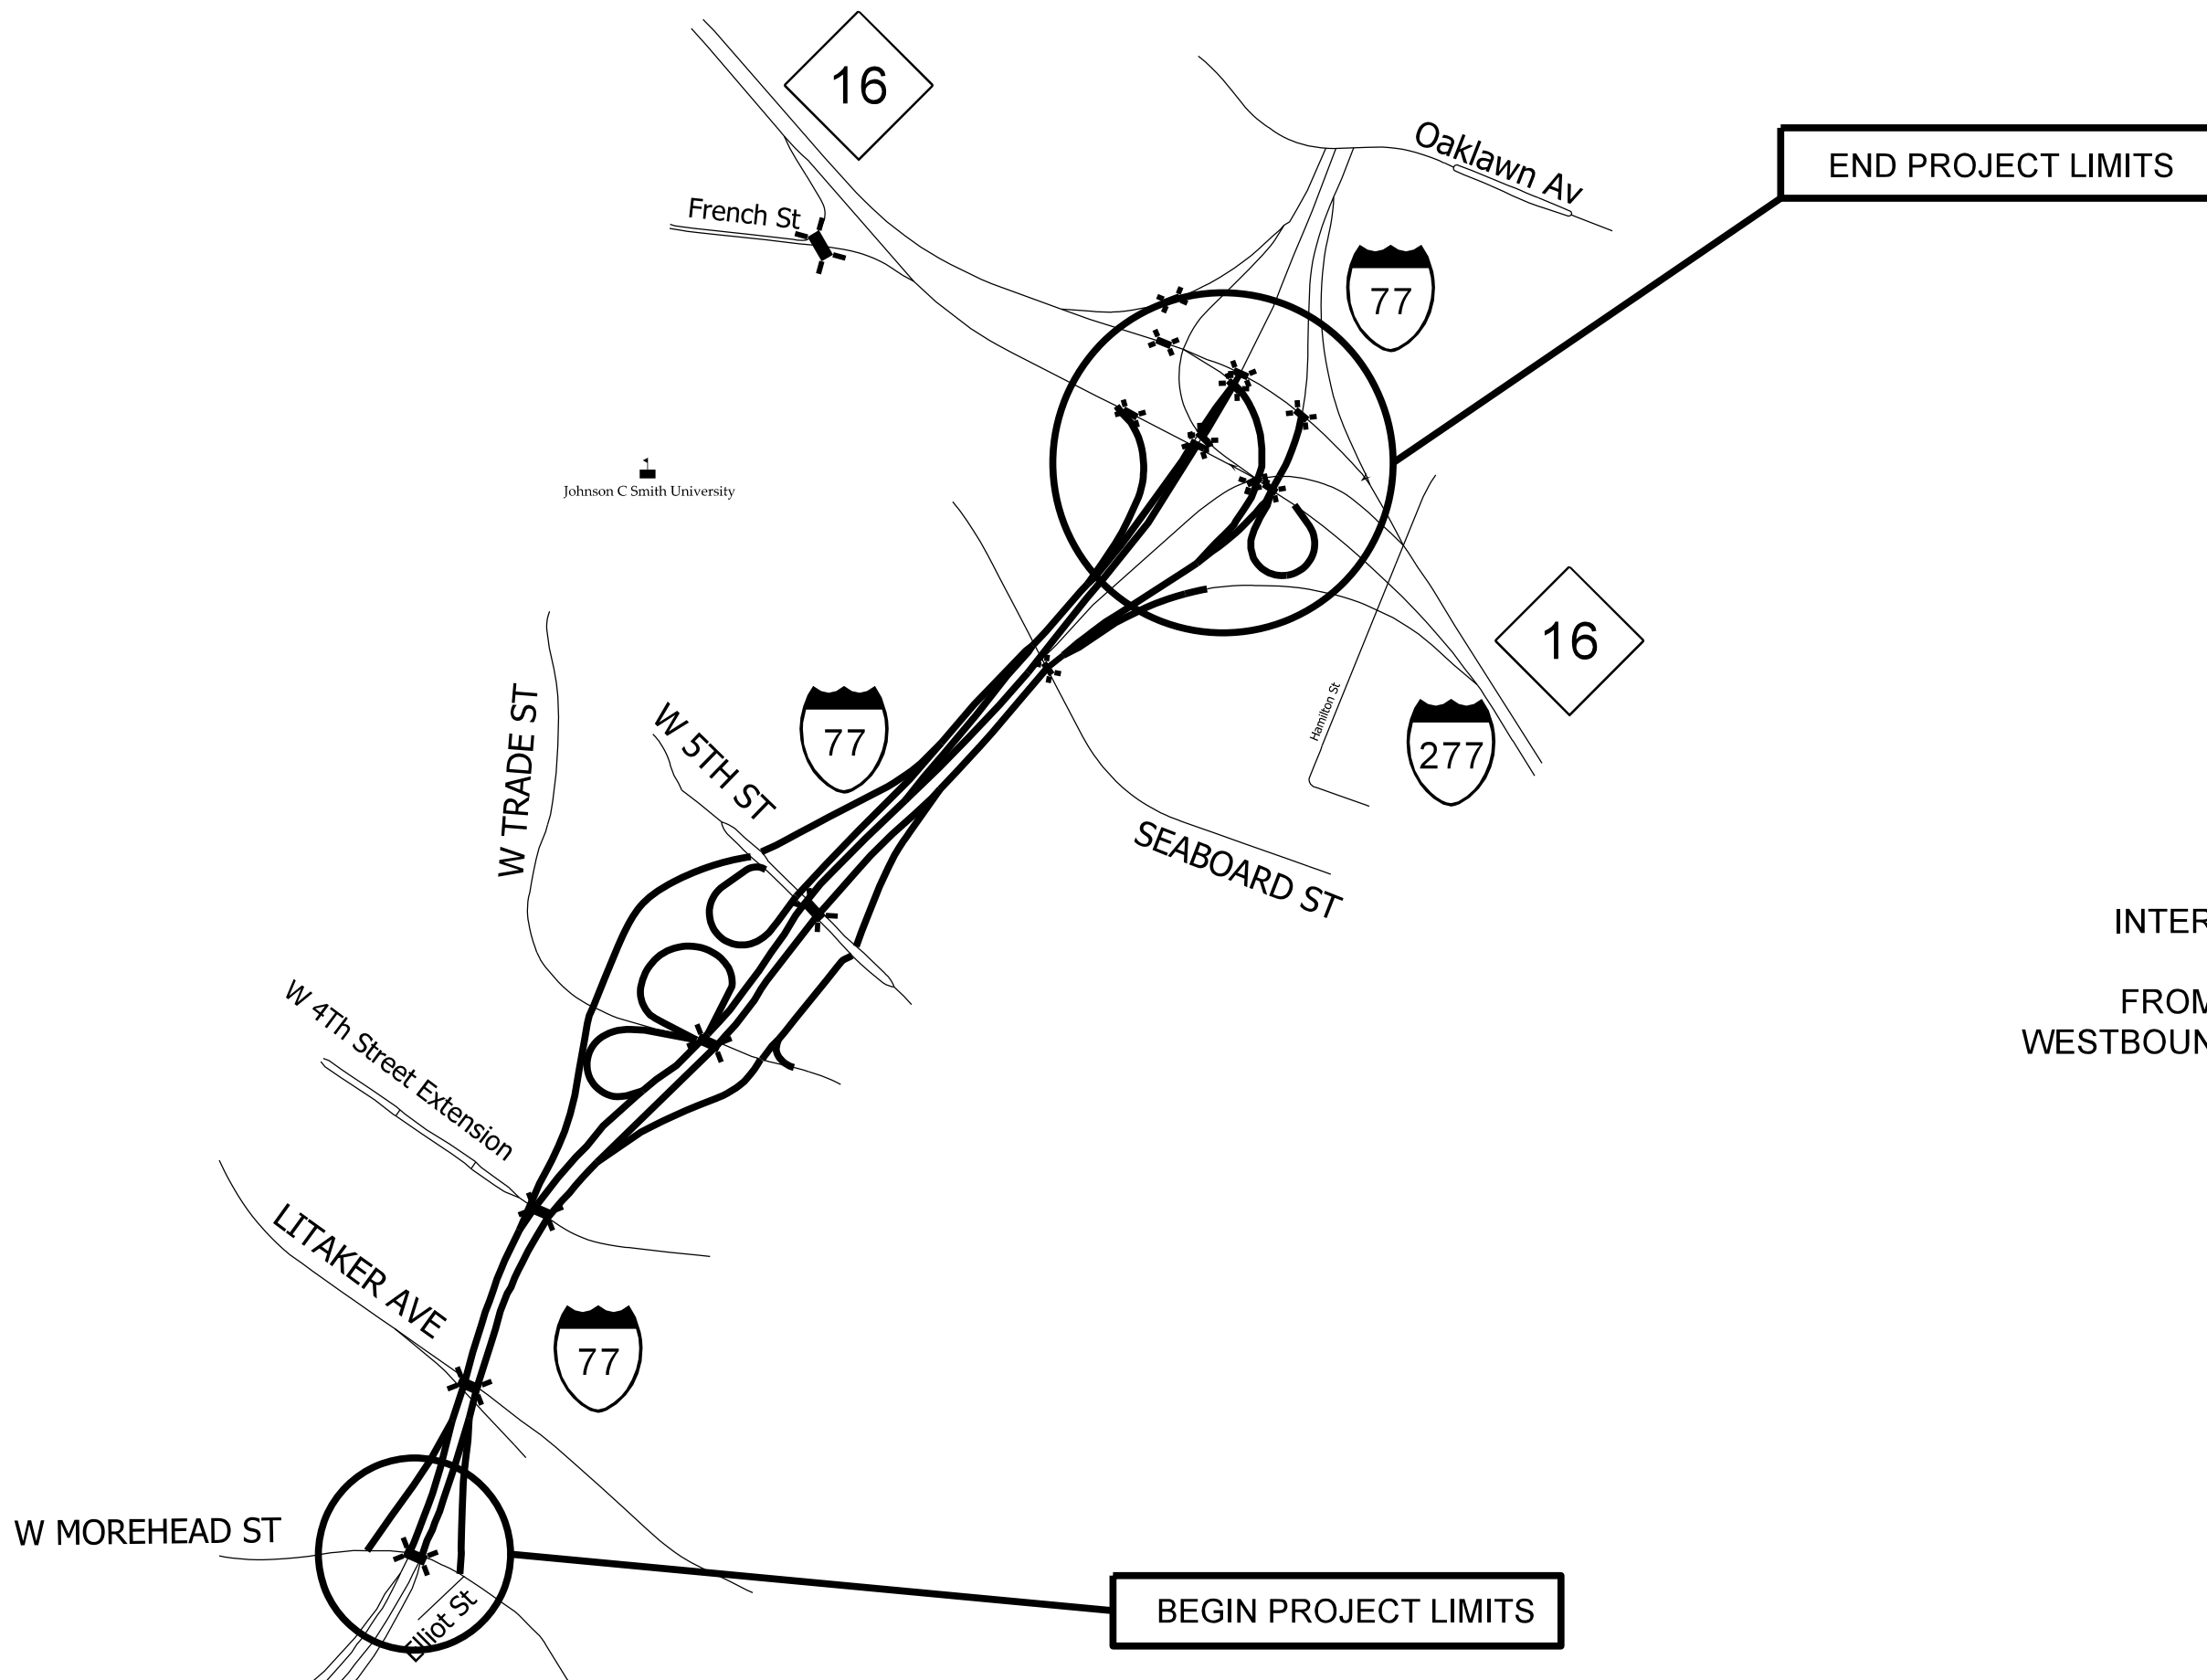

INTERSTATE 77 PROJECT LIMITS:
 FROM WEST MOREHEAD ST TO
 WESTBOUND NC 16 BROOKSHIRE FREEWAY

BEGIN PROJECT LIMITS

END PROJECT LIMITS

I-5769 INTERSTATE I-77 PAVEMENT REHABILITATION MECKLENBURG COUNTY			REVISIONS
SCALE	-NA-		
DATE			
DWG. BY	MJ		
DESIGN BY	DMW		
APPROVED	JHE		

Johnson C Smith University