


STATE	PROJECT NO.	SHEET NO.	TOTAL SHEETS
N.C.	I-5769	3	
WBS NO. 53019.3.GVI			

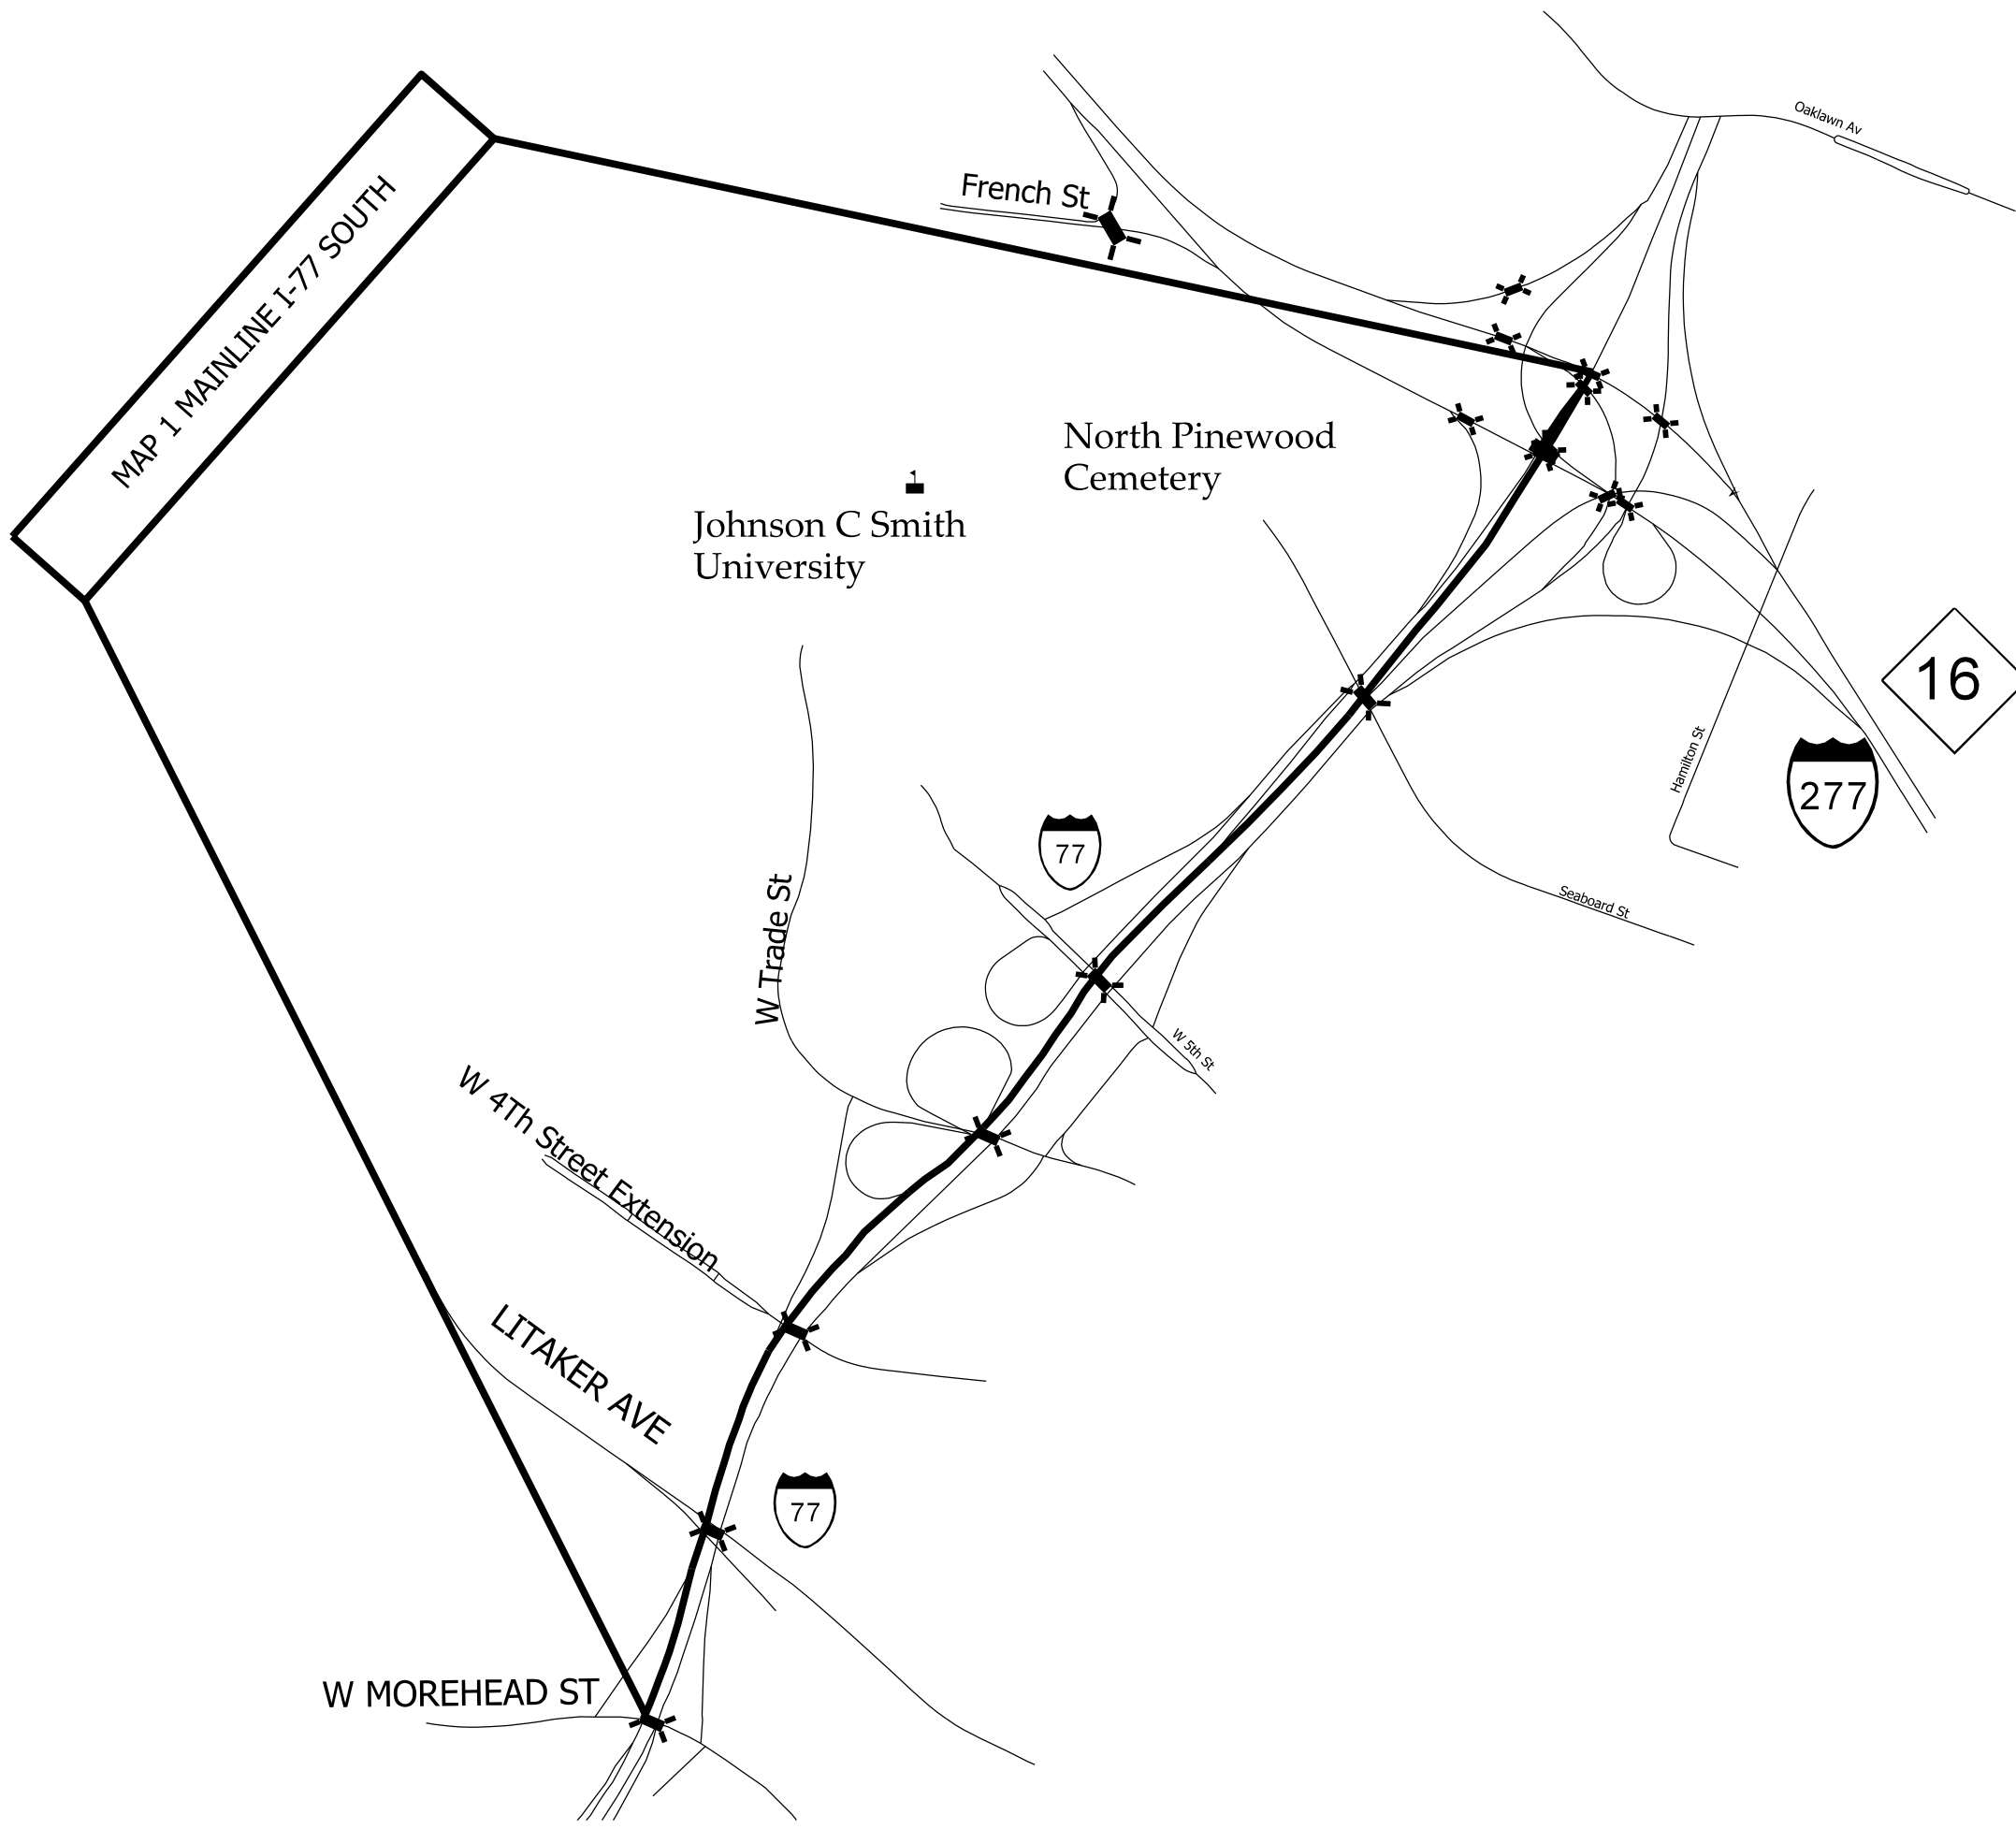

MAP 1 SOUTHBOUND I-77
FROM WESTBOUND BROOKSHIRE FREEWAY
TO WEST MOREHEAD STREET

I-5769 INTERSTATE I-77 PAVEMENT REHABILITATION MECKLENBURG COUNTY		
SCALE	-NA-	REVISIONS
DATE		
DWG. BY	MJ	
DESIGN BY	DMW	
APPROVED	JHE	