


STATE	PROJECT NO.	SHEET NO.	TOTAL SHEETS
N.C.	I-5769	<b>5</b>	
WBS NO. 53019.3.GVI			

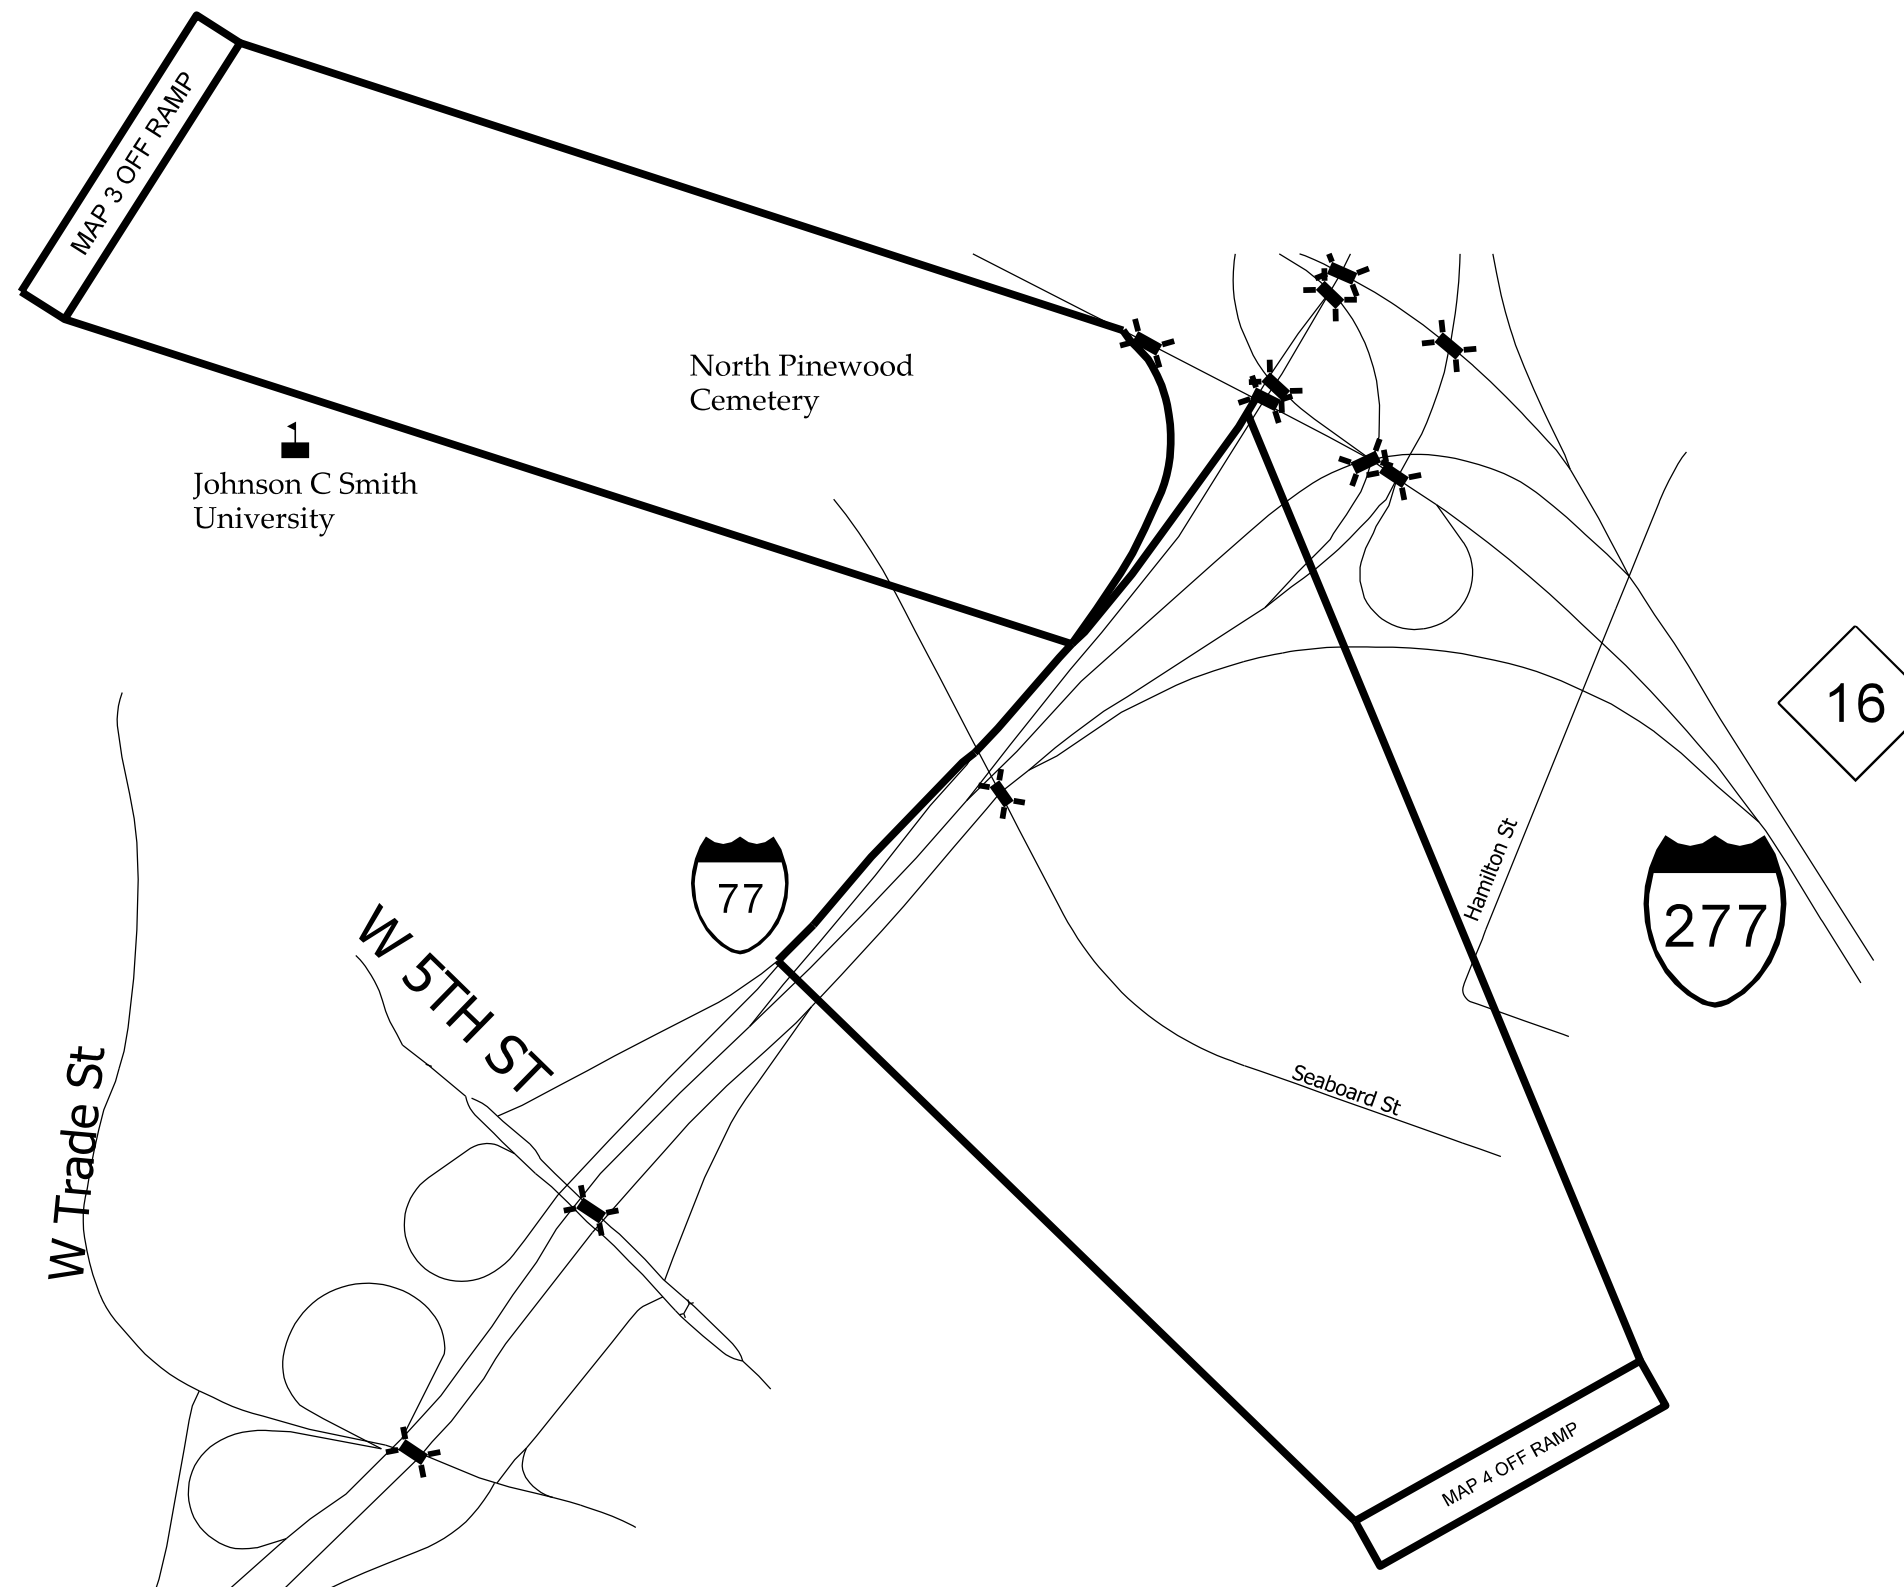

MAP 3 OFF RAMP  
FROM CONCRETE JOINT TO PHYSICAL GORE

MAP 4 OFF RAMP  
FROM EASTBOUND BROOKSHIRE BRIDGE  
TO PHYSICAL GORE AT MAP 5

I-5769 INTERSTATE I-77  
PAVEMENT REHABILITATION  
MECKLENBURG COUNTY

SCALE	-NA-		REVISIONS
DATE			
DWG. BY	MJ		
DESIGN BY	DMW		
APPROVED	JHE		