


STATE	PROJECT NO.	SHEET NO.	TOTAL SHEETS
N.C.	I-5769	6	
WBS NO. 53019.3.GVI			

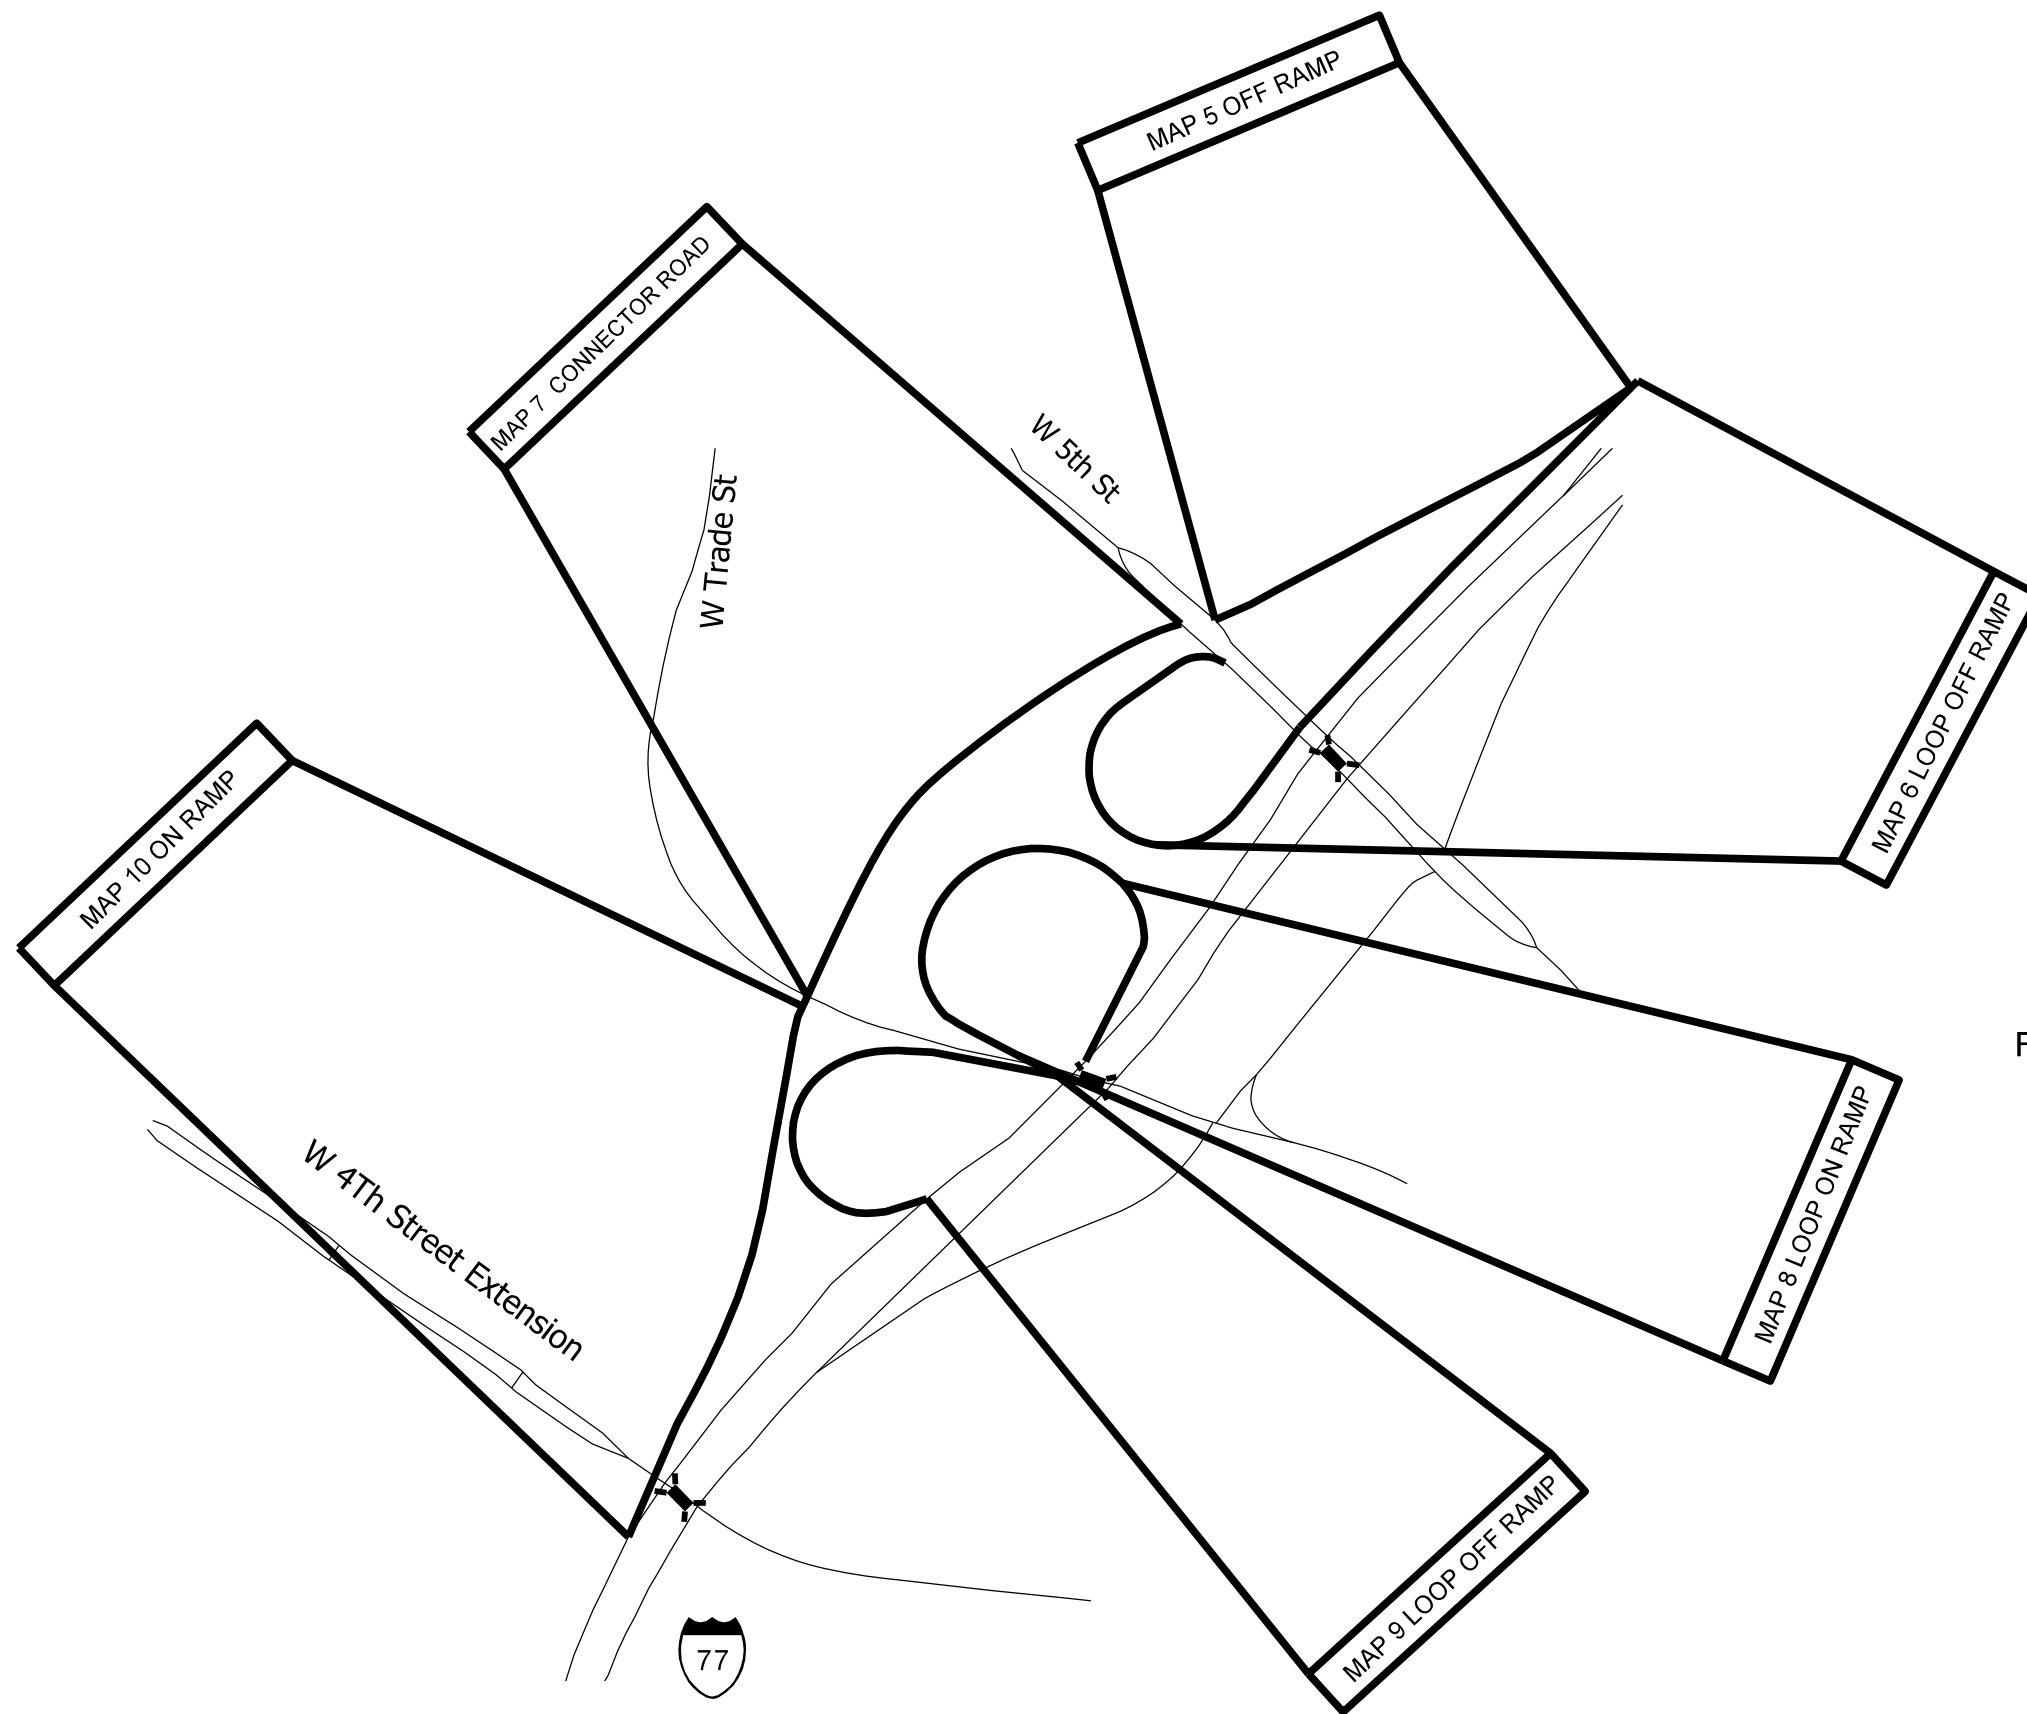

MAP 5 OFF RAMP
FROM PHYSICAL GORE TO WEST 5TH STREET

MAP 6 LOOP OFF RAMP
FROM PHYSICAL GORE TO TOP LOOP OFF RAMP AT 5TH STREET

MAP 7 CONNECTOR ROAD
FROM WEST 5TH STREET TO WEST TRADE STREET

MAP 8 LOOP ON RAMP
FROM WEST TRADE STREET TO PHYSICAL GORE

MAP 9 LOOP OFF RAMP
FROM PHYSICAL GORE TO ASPHALT PAVEMENT JOINT

MAP 10 ON RAMP
FROM WEST TRADE STREET TO PHYSICAL GORE

I-5769 INTERSTATE I-77
PAVEMENT REHABILITATION
MECKLENBURG COUNTY

SCALE	-NA-		REVISIONS
DATE			
DWG. BY	MJ		
DESIGN BY	DM		
APPROVED	JME		