


STATE	PROJECT NO.	SHEET NO.	TOTAL SHEETS
N.C.	I-5769	<b>7</b>	
WBS NO. 53019.3.GVI			

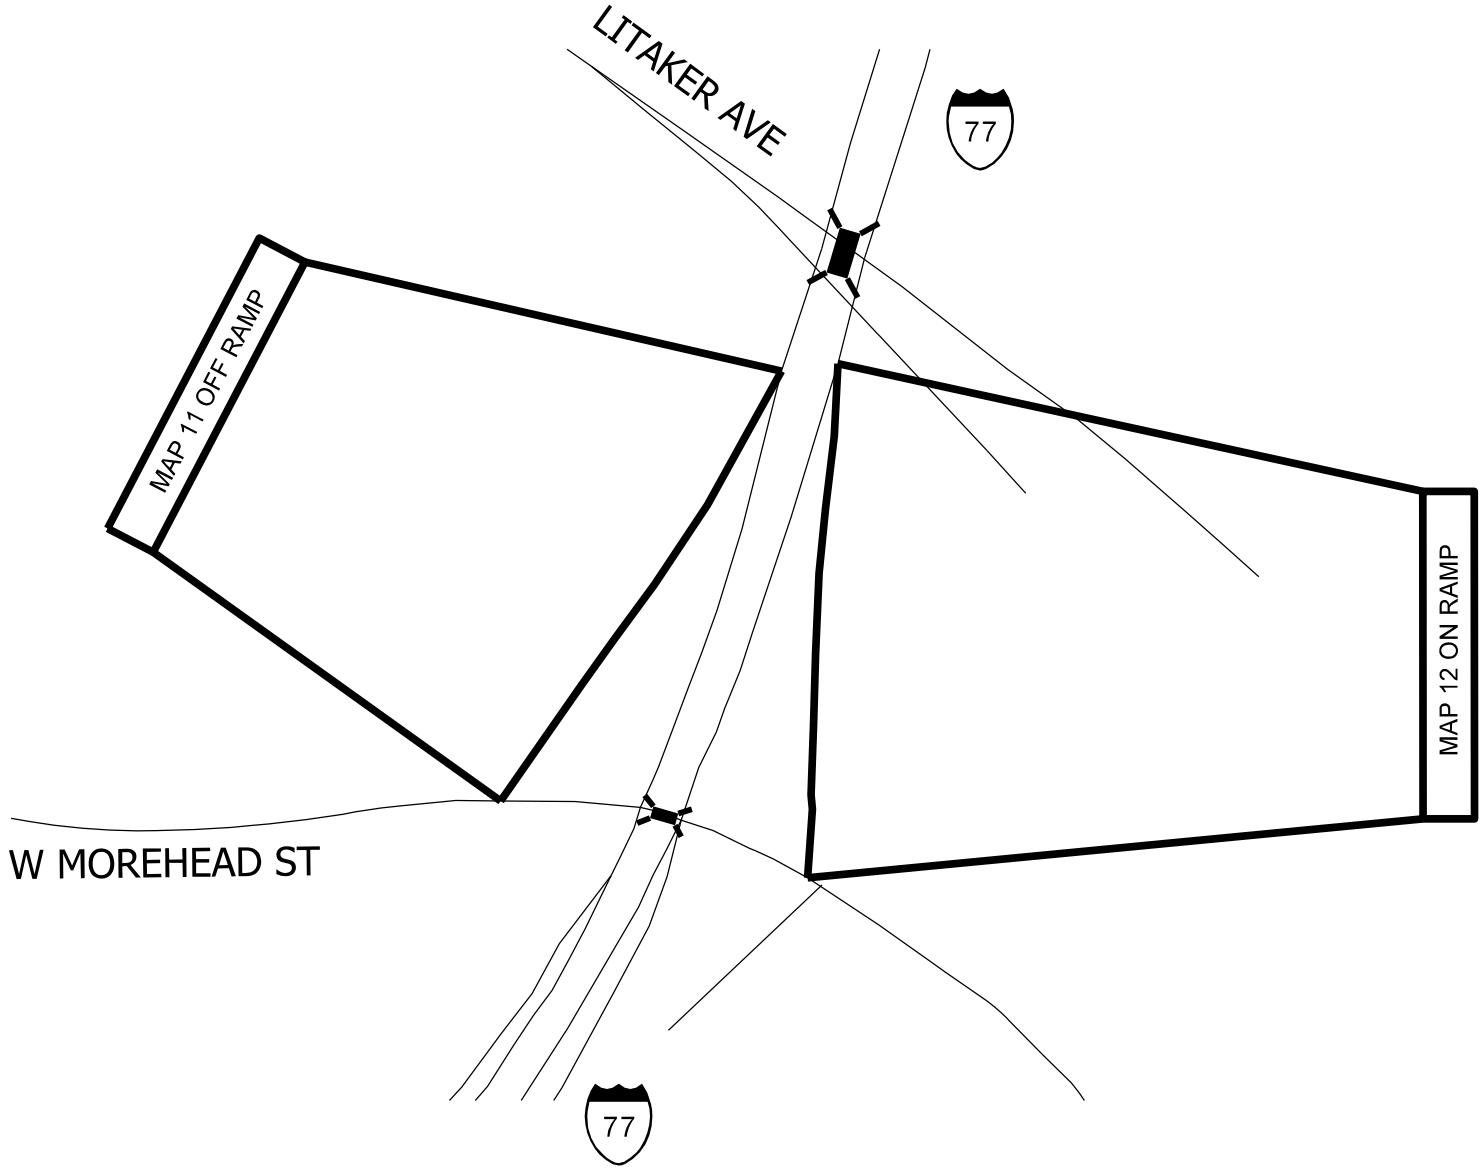

MAP 11 SOUTHBOUND OFF RAMP  
FROM PHYSICAL GORE TO WEST MOREHEAD STREET

MAP 12 NORTHBOUND ON RAMP  
FROM WEST MOREHEAD STREET TO PHYSICAL GORE

I-5769 INTERSTATE I-77  
PAVEMENT REHABILITATION  
MECKLENBURG COUNTY

SCALE	-NA-
DATE	
DWG. BY	MJ
DESIGN BY	DMW
APPROVED	JHE



REVISIONS	