


STATE	PROJECT NO.	SHEET NO.	TOTAL SHEETS
N.C.	I-5769	<b>8</b>	
WBS NO. 53019.3.GVI			

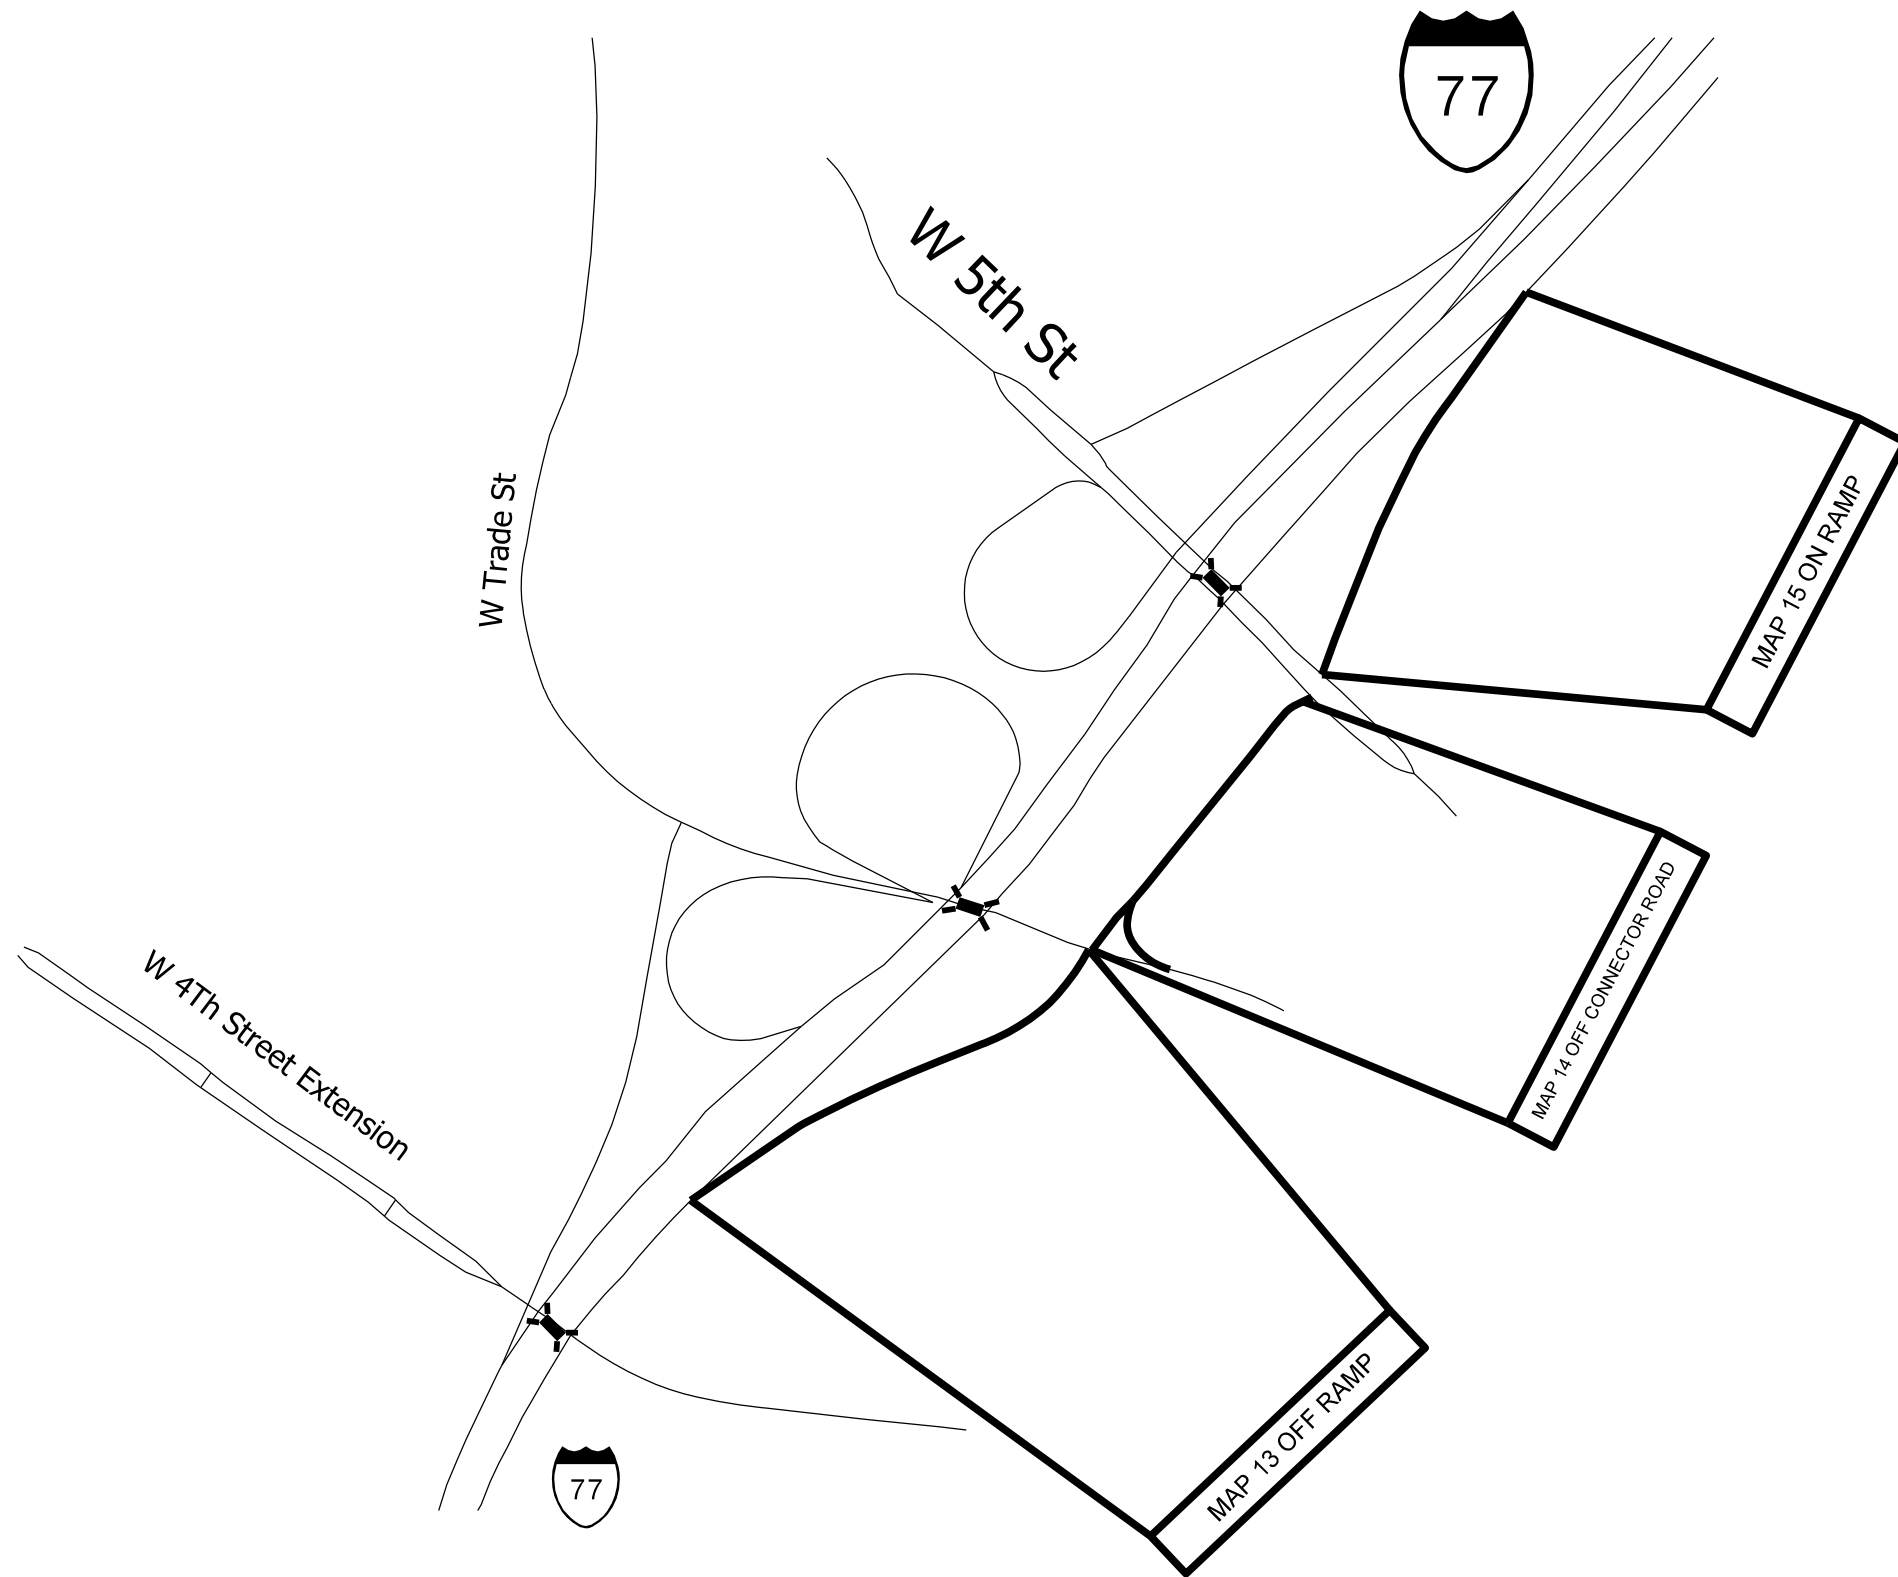

MAP 13 OFF RAMP  
FROM PHYSICAL GORE TO WEST TRADE STREET

MAP 14 CONNECTOR ROAD  
FROM WEST TRADE STREET TO WEST 5TH STREET

MAP 15 ON RAMP  
FROM WEST 5TH STREET TO PHYSICAL GORE

I-5769 INTERSTATE I-77  
PAVEMENT REHABILITATION  
MECKLENBURG COUNTY

SCALE	-NA-		REVISIONS
DATE			
DWG. BY	MJ		
DESIGN BY	DMW		
APPROVED	JHE		