


STATE	PROJECT NO.	SHEET NO.	TOTAL SHEETS
N.C.	I-5769	9	
WBS NO. 53019.3.GVI			

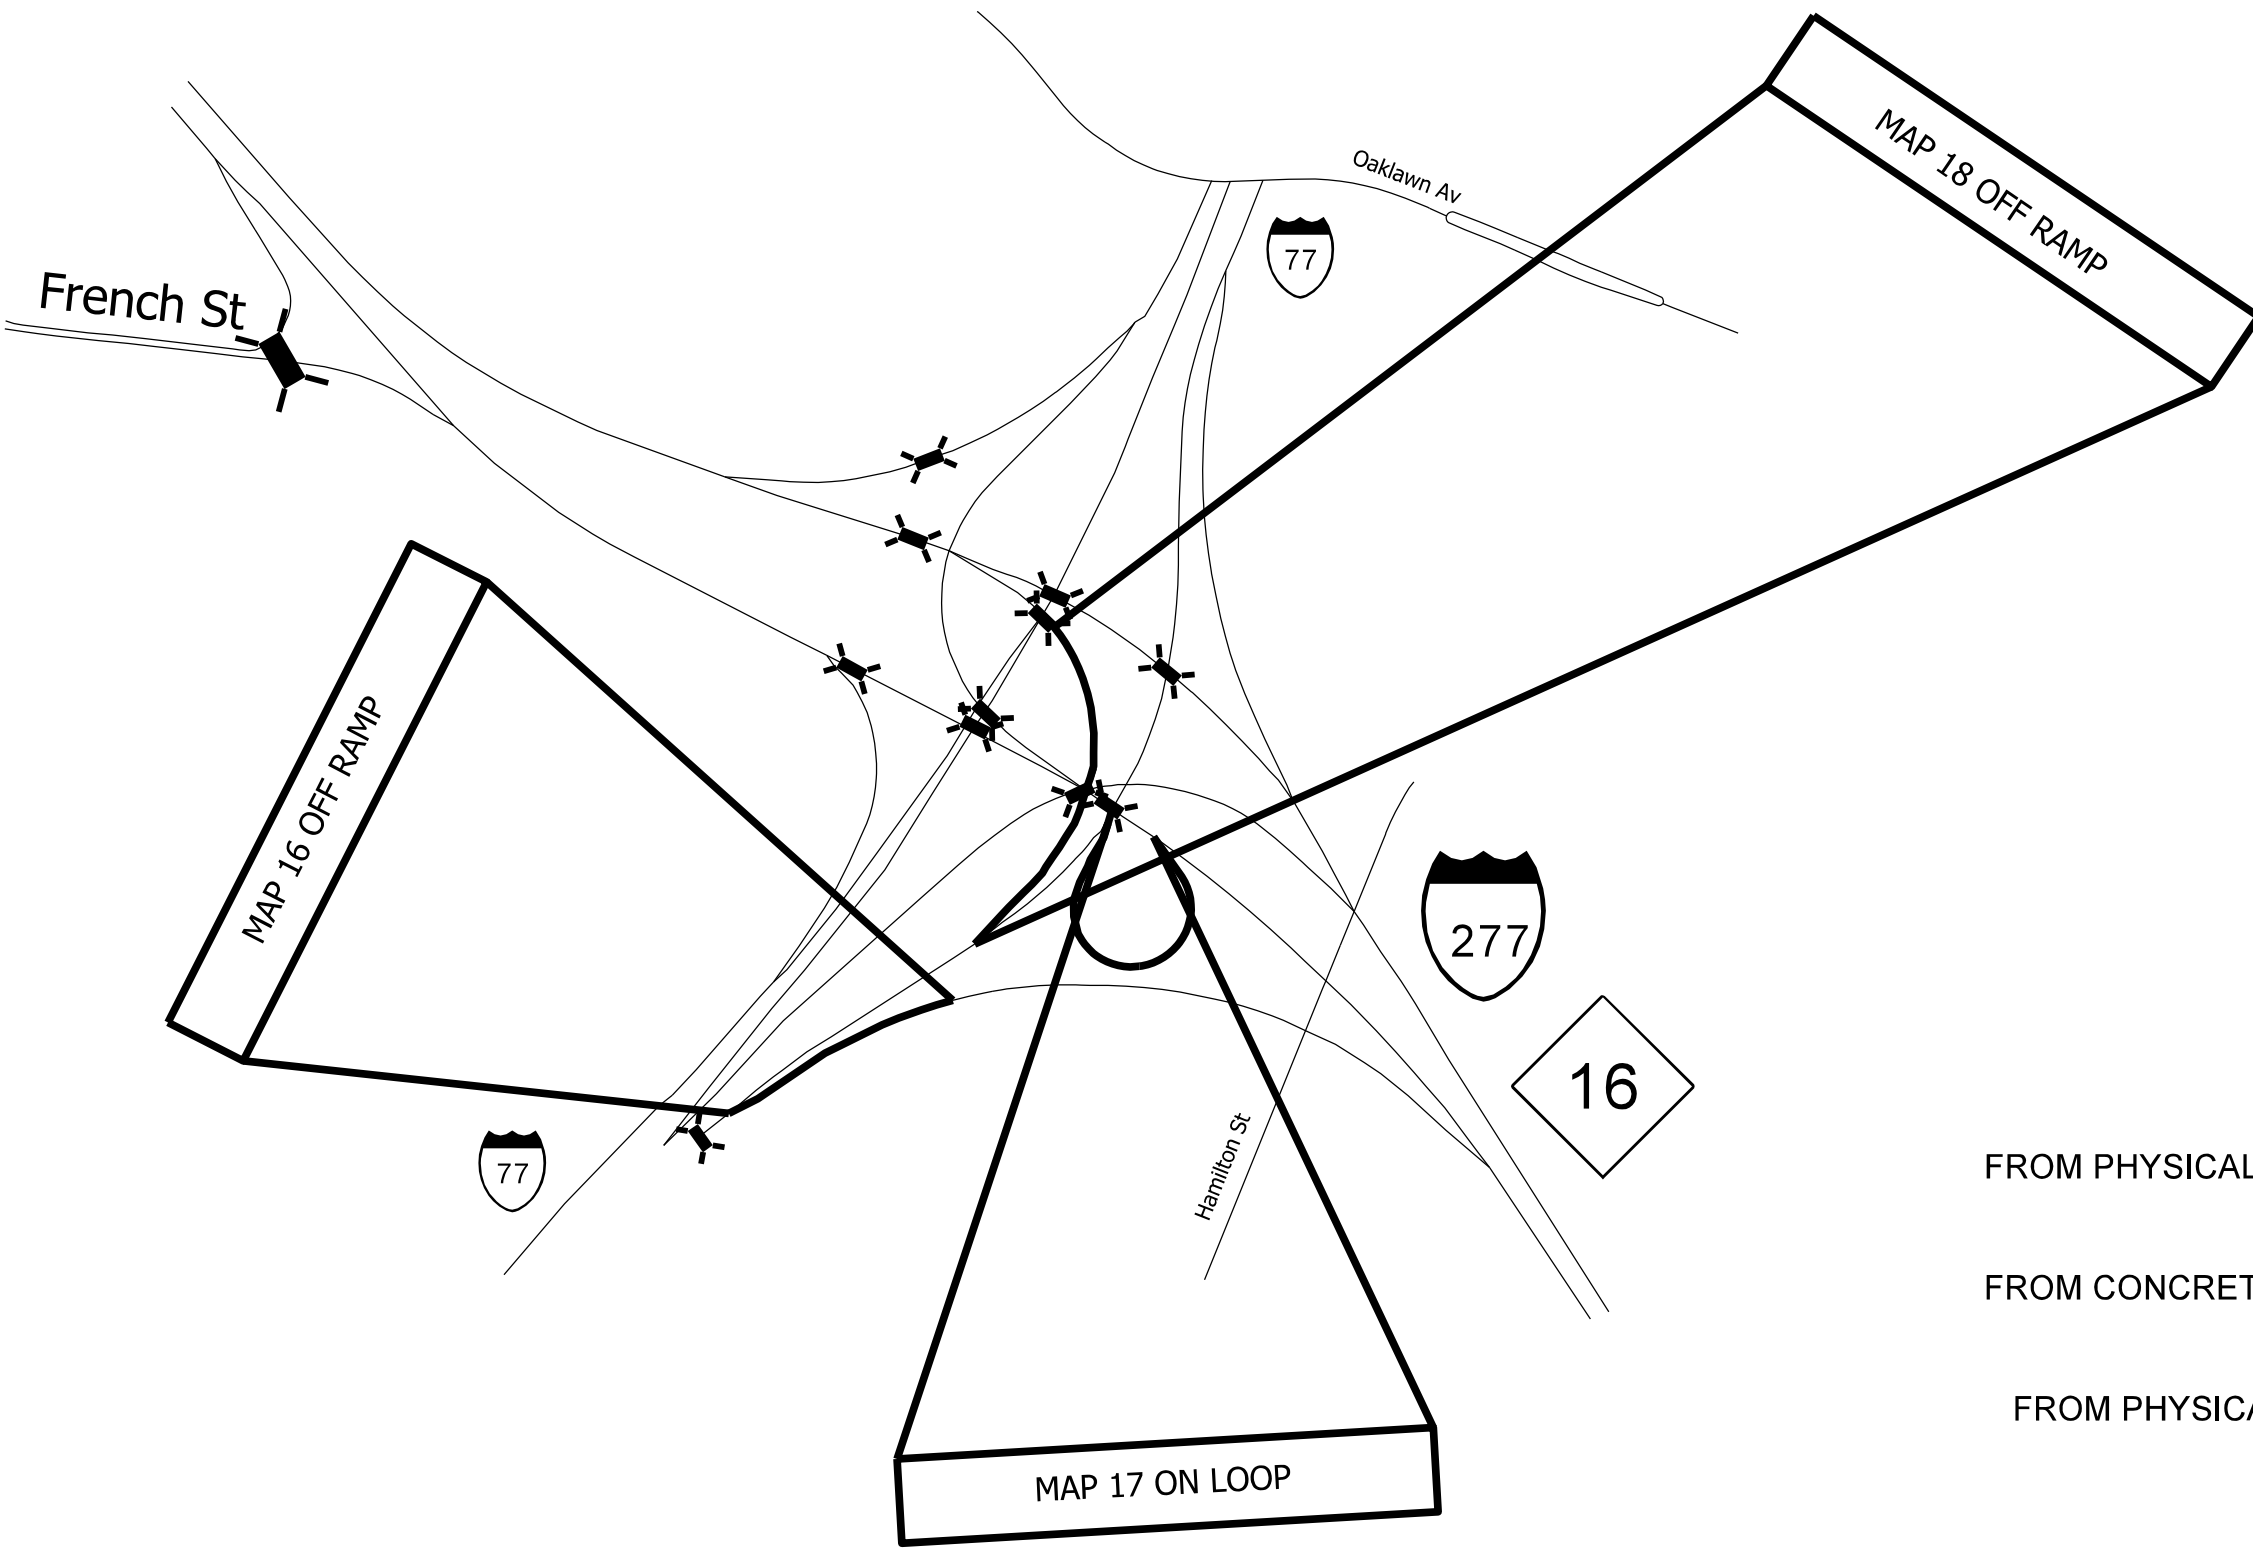

MAP 16 OFF RAMP
FROM PHYSICAL GORE TO CONCRETE PAVEMENT JOINT

MAP 17 ON LOOP
FROM CONCRETE PAVEMENT JOINT TO PHYSICAL GORE

MAP 18 OFF RAMP
FROM PHYSICAL GORE TO CONCRETE BRIDGE DECK

I-5769 INTERSTATE I-77 PAVEMENT REHABILITATION MECKLENBURG COUNTY		
SCALE	-WA-	REVISIONS
DATE		
DWG. BY	MJ	
DESIGN BY	DMM	
APPROVED	JME	

