



STATE	PROJECT NO.	SHEET NO.	TOTAL SHEETS
N.C.	I-5769	11	
WBS NO. 53019.3.GVI			

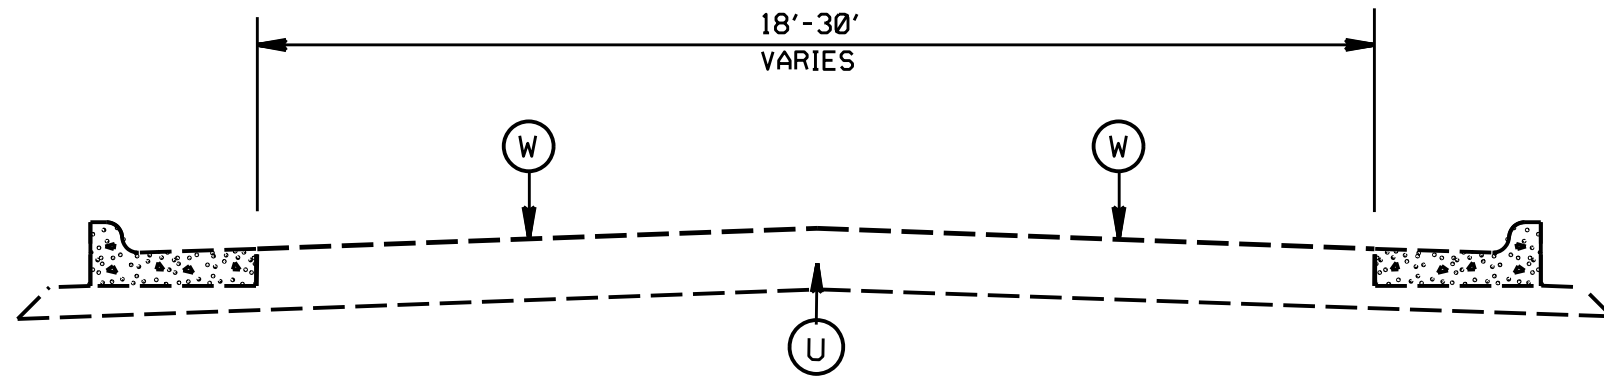

TYPICAL SECTION NO. 3


- RAMP 3692 (MAP 9)
- RAMP 3693 (MAP 10)
- RAMP 4301 (MAP 11)
- RAMP 4300 (MAP 12)
- RAMP 3688 (MAP 13)

PAVEMENT SCHEDULE	
B1	PROP. APPROX. 5/8" ULTRA-THIN BONDED WEARING COURSE, AT AN AVERAGE RATE OF 70 LBS. PER SQ. YD.
C2	PROP. APPROX. 2.0" ASPHALT CONCRETE SURFACE COURSE, TYPE S9.5D, AT AN AVERAGE RATE OF 224 LBS. PER SQ. YD.
C3	PROP. APPROX. 1.5" ASPHALT CONCRETE SURFACE COURSE, TYPE S9.5D, AT AN AVERAGE RATE OF 168 LBS. PER SQ. YD.
R1	RUMBLE STRIPS
V1	MILLING 1.5" DEPTH
V2	MILLING, 2.0" DEPTH
W	CONCRETE SLAB, SPALL, AND JOINT REPAIR
U	EXISTING PAVEMENT
Z1	DIAMOND GRINDING CONCRETE PAVEMENT

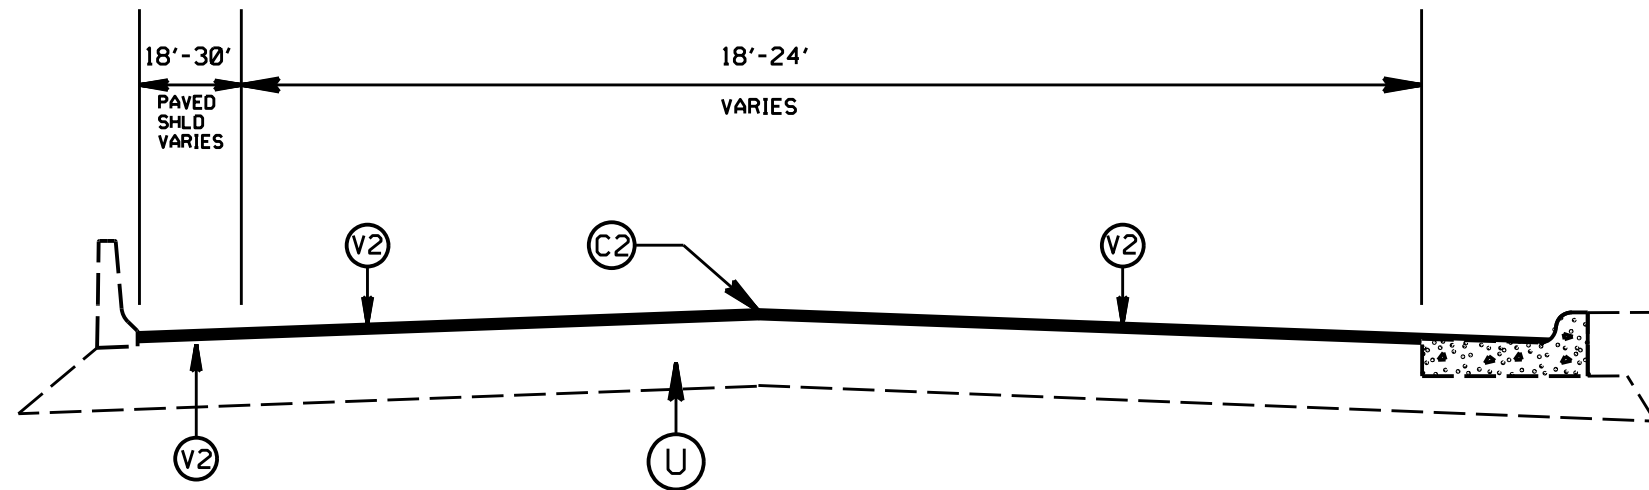

TYPICAL SECTION NO. 4
RAMP 3687 (MAP 4)

PATCHING DETAIL

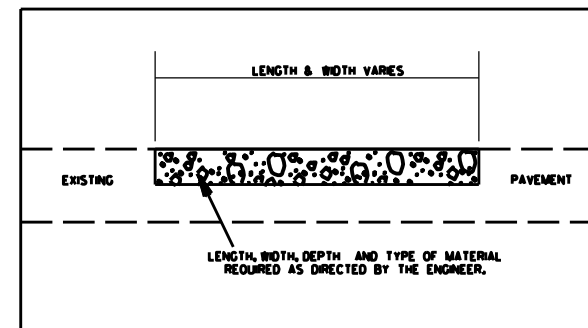

I-5769 INTERSTATE I-77
PAVEMENT REHABILITATION
MECKLENBURG COUNTY

SCALE	-NA-		REVISIONS
DATE			
DWG. BY	MJ		
DESIGN BY	MW		
APPROVED			