


STATE	PROJECT NO.	SHEET NO.	TOTAL SHEETS
N.C.	I-5769	<b>13</b>	
WBS NO. 53019.3.GVI			

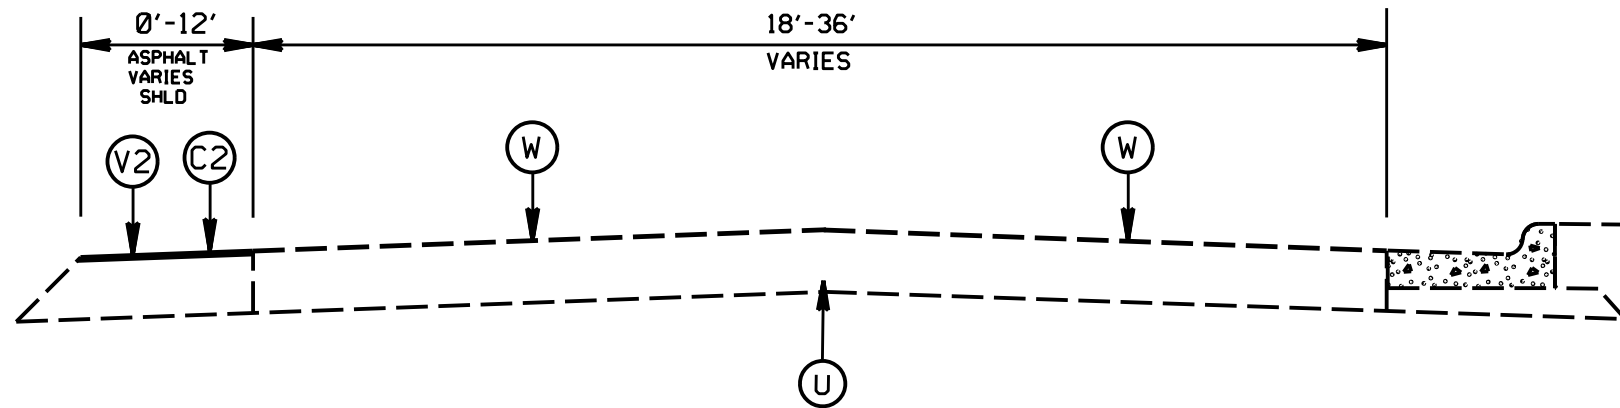


TYPICAL SECTION NO. 7

RAMP 3693 ASPHALT SHOULDERS (MAP 10)  
RAMP 3688 ASPHALT SHOULDERS (MAP 13)

PAVEMENT SCHEDULE	
B1	PROP. APPROX. 5/8" ULTRA-THIN BONDED WEARING COURSE, AT AN AVERAGE RATE OF 70 LBS. PER SQ. YD.
C2	PROP. APPROX. 2.0" ASPHALT CONCRETE SURFACE COURSE, TYPE S9.5D, AT AN AVERAGE RATE OF 224 LBS. PER SQ. YD.
C3	PROP. APPROX. 1.5" ASPHALT CONCRETE SURFACE COURSE, TYPE S9.5D, AT AN AVERAGE RATE OF 168 LBS. PER SQ. YD.
R1	RUMBLE STRIPS
V1	MILLING 1.5" DEPTH
V2	MILLING, 2.0" DEPTH
W	CONCRETE SLAB, SPALL, AND JOINT REPAIR
U	EXISTING PAVEMENT
Z1	DIAMOND GRINDING CONCRETE PAVEMENT

PATCHING DETAIL

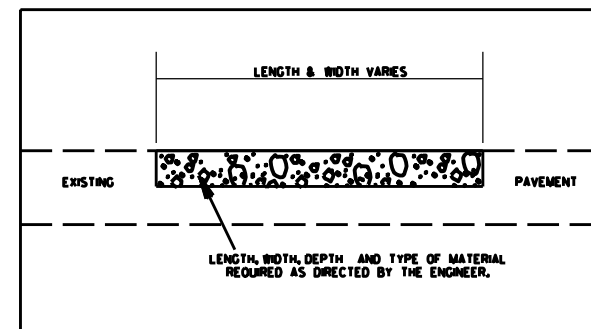

I-5769 INTERSTATE I-77  
PAVEMENT REHABILITATION  
MECKLENBURG COUNTY

SCALE	-NA-		REVISIONS
DATE			
DWG. BY	ML		
DESIGN BY	MM		
APPROVED			