



STATE	PROJECT NO.	SHEET NO.	TOTAL SHEETS
N.C.	I-5769	14	
WBS NO. 53019.3.GVI			

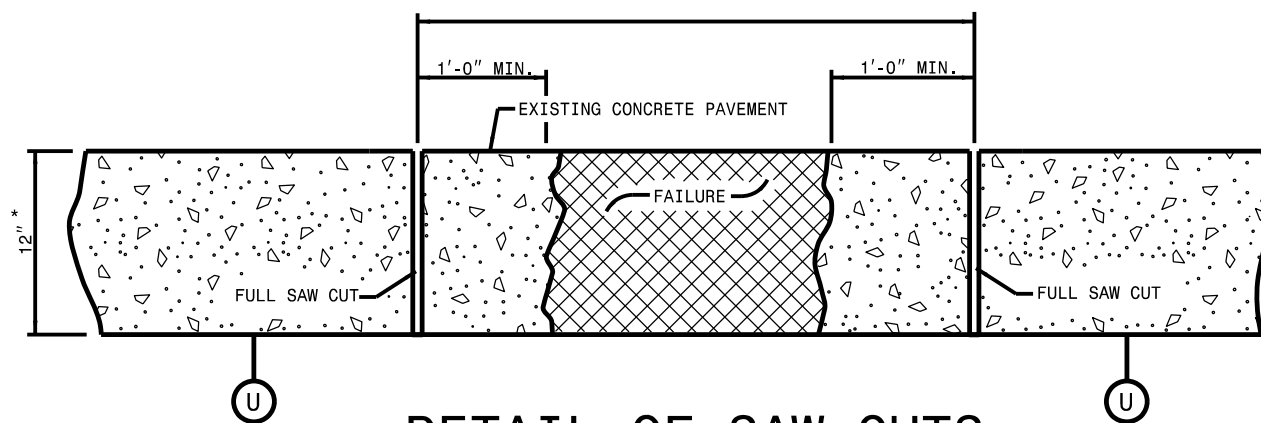

**DETAIL OF SAW CUTS**

PAVEMENT SCHEDULE	
A1	APPROX. 12" PCC SLAB REPAIR - VERY HIGH EARLY STRENGTH
U	EXISTING PAVEMENT

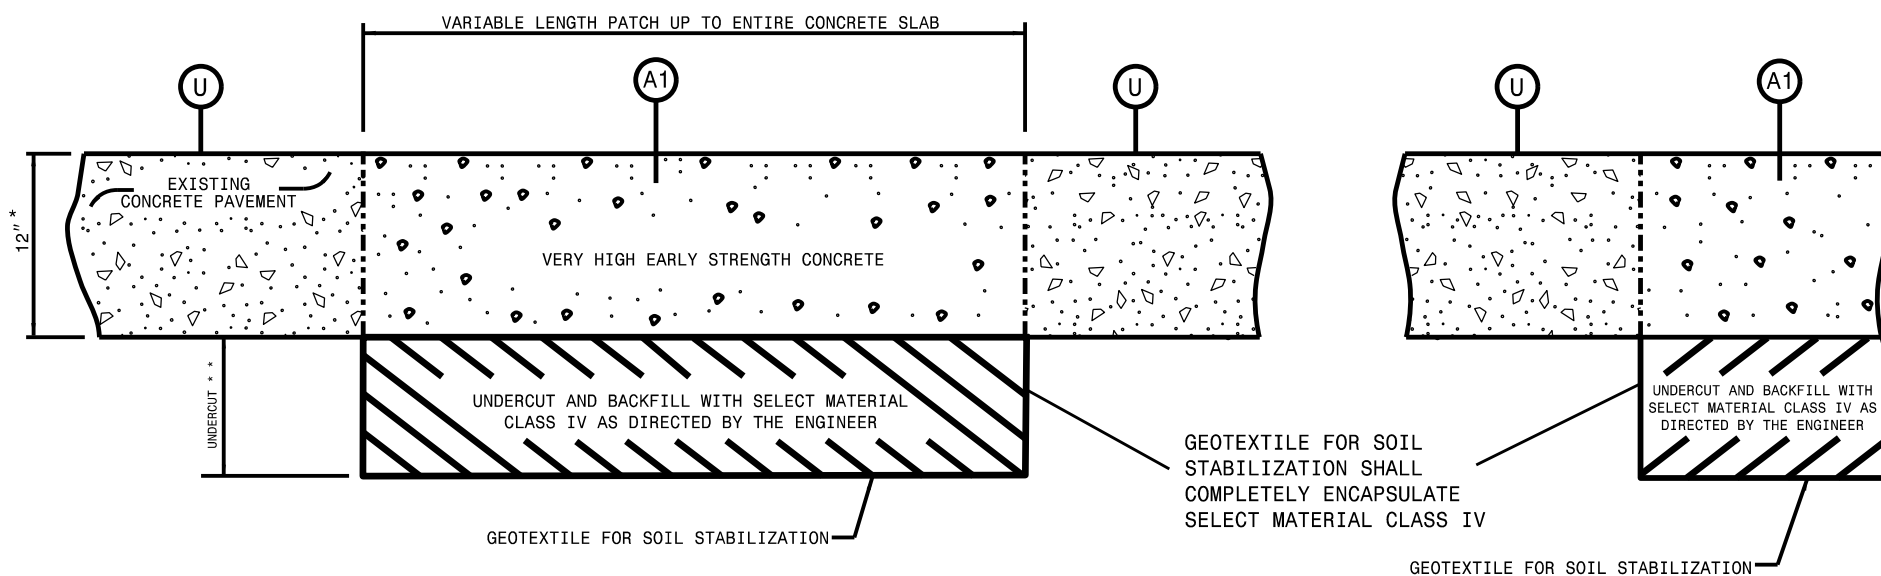

**DETAIL OF CONCRETE PAVEMENT REPAIR**

\* DIMENSIONS ARE APPROXIMATE AND SHOULD BE FIELD VERIFIED

\*\* UNDERCUT REQUIRED IN AREAS AS DIRECTED BY THE ENGINEER

Refer to the North Carolina Department of Transportation "Partial and Full Depth Repair Manual" when Replacing Slabs and when Repairing Concrete Pavement.

**DETAIL FOR REPAIR OF CONCRETE PAVEMENT**

1-5769 INTERSTATE I-77  
PAVEMENT REHABILITATION  
MECKLENBURG COUNTY

SCALE	-NA-		REVISIONS
DATE			
DWG. BY			
DESIGN BY			
APPROVED			