


PROJECT: I-5769

CONTRACT NO: C204511

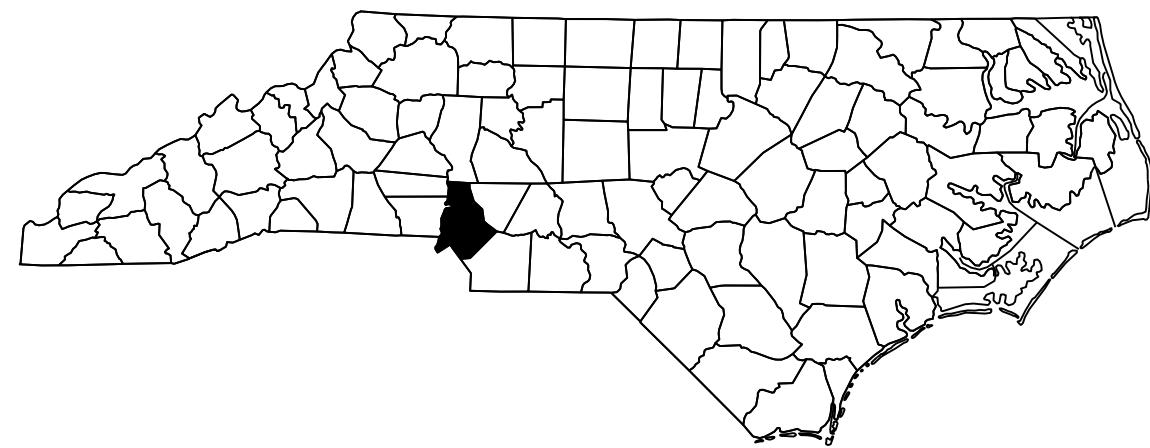



STATE OF NORTH CAROLINA
DIVISION OF HIGHWAYS

MECKLENBURG COUNTY

| STATE | STATE PROJECT REFERENCE NO. | SHEET NO. | TOTAL SHEETS |
|-----------------|-----------------------------|-------------|--------------|
| N.C. | I-5769 | 1 | |
| STATE PROJ. NO. | F.A. PROJ. NO. | DESCRIPTION | |
| 53019.1.1 | | P.E. | |
| 53019.3.GV1 | --- | CONST. | |
| | | | |
| | | | |
| | | | |

LOCATION: BRIDGE #590221 ON I-77 NBL OVER US 29/NC 27 (W. MOREHEAD ST.)
 BRIDGE #590222 ON I-77 SBL OVER US 29/NC 27 (W. MOREHEAD ST.)
 BRIDGE #590227 ON I-77 NBL/SBL OVER IRWIN CREEK & STEWART CREEK GREENWAY
 BRIDGE #590230 ON I-77 NBL OVER WEST 4TH ST.
 BRIDGE #590231 ON I-77 SBL OVER WEST 4TH ST.
 BRIDGE #590241 ON I-77 NBL OVER WEST TRADE ST.
 BRIDGE #590243 ON I-77 SBL OVER WEST TRADE ST.

TYPE OF WORK: BRIDGE PRESERVATION - POLYESTER POLYMER CONCRETE OVERLAY,
 FOAM JOINT REPLACEMENT, CLEANING & REPAINTING OF BRIDGE,
 SHOTCRETE REPAIRS, EPOXY COATING SUBSTRUCTURE CAPS, AND
 SLOPE REPAIR

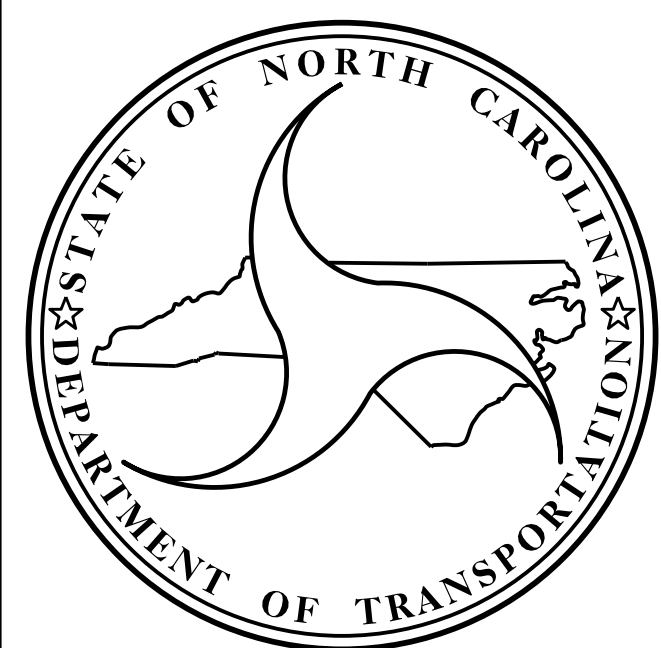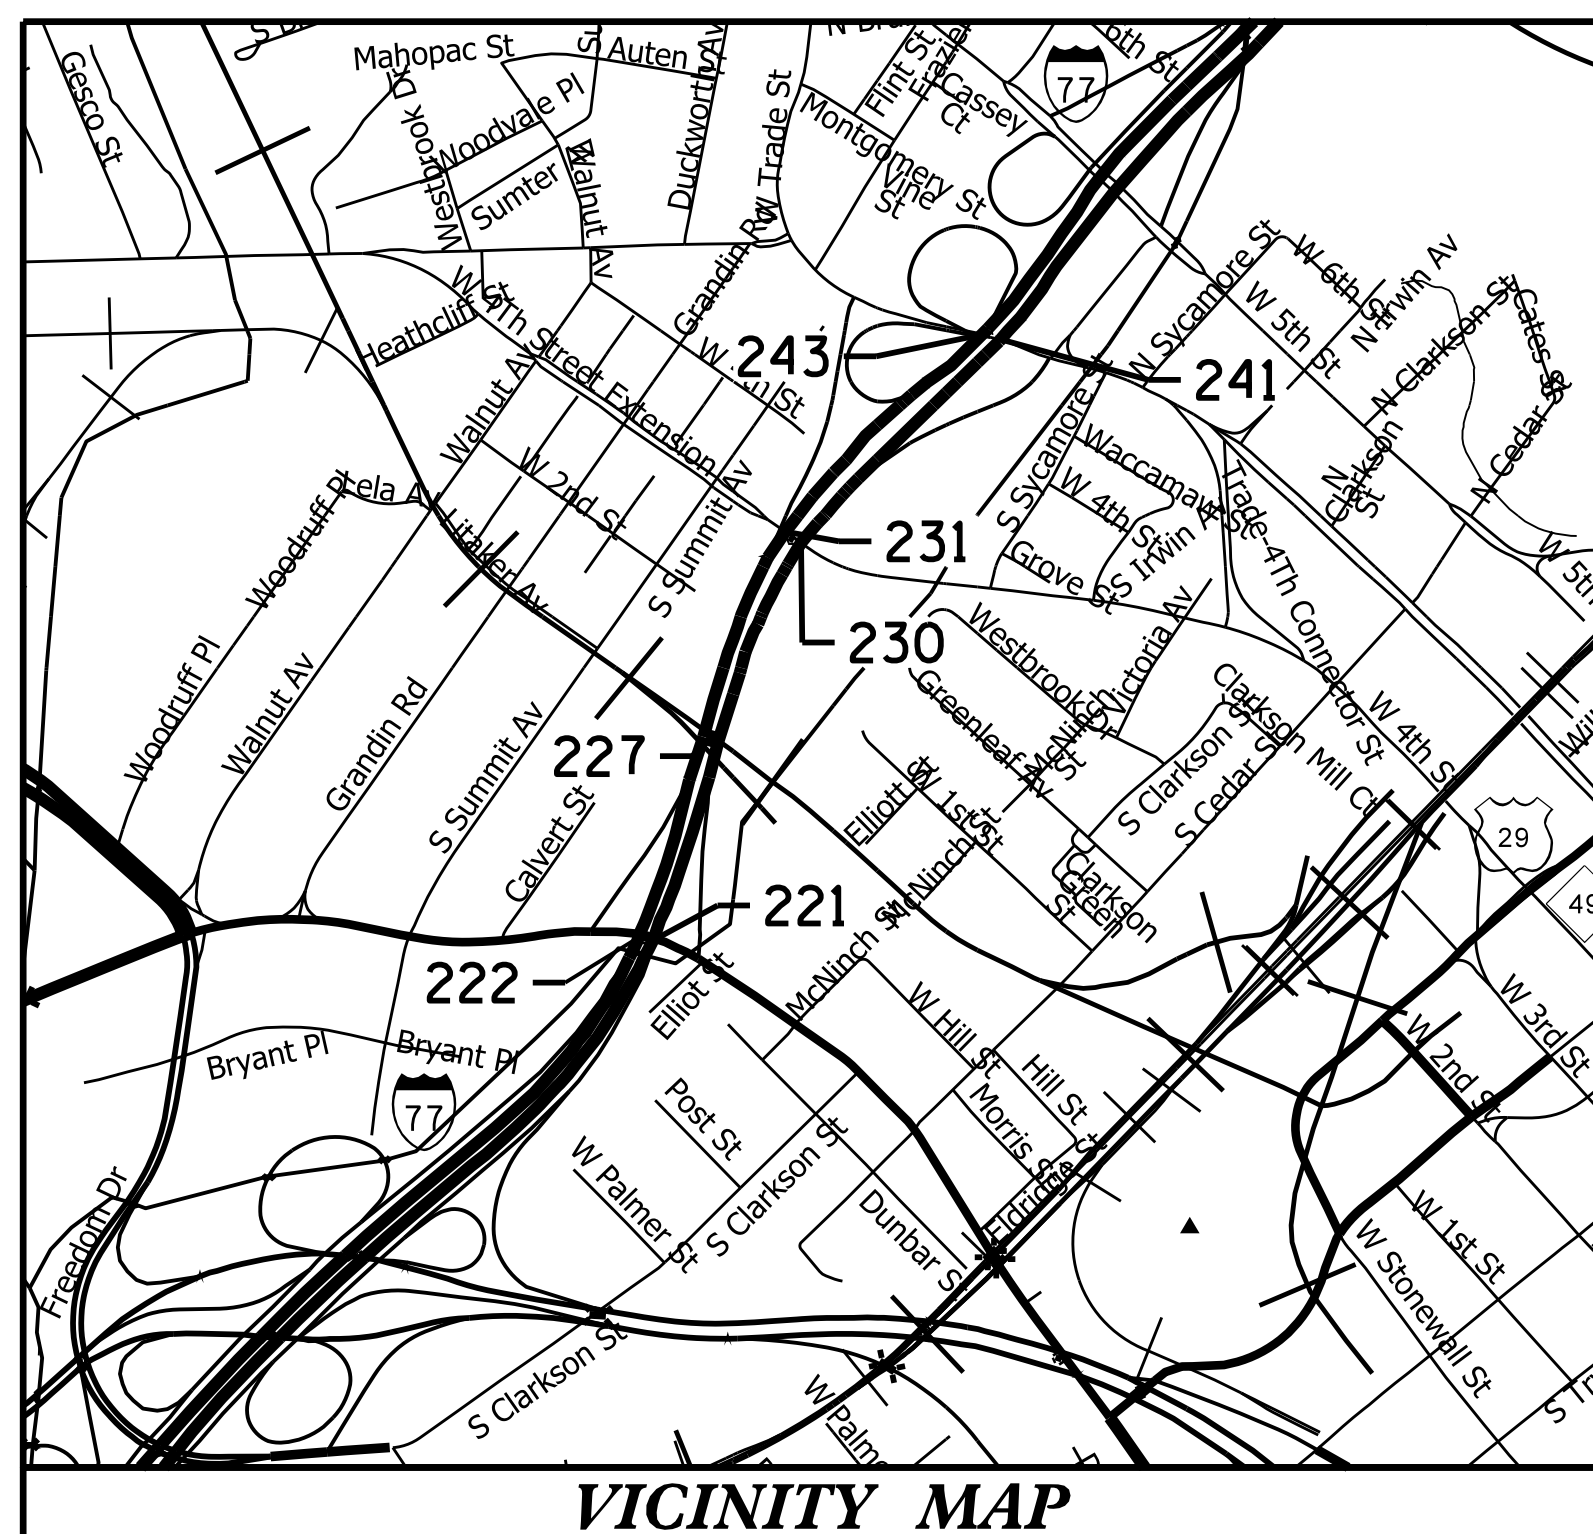

DESIGN DATA

BRIDGE #590221 - ADT 2015 - 67,000
 BRIDGE #590222 - ADT 2015 - 67,000
 BRIDGE #590227 - ADT 2015 - 152,000
 BRIDGE #590230 - ADT 2015 - 75,500
 BRIDGE #590231 - ADT 2015 - 75,500
 BRIDGE #590241 - ADT 2015 - 74,000
 BRIDGE #590243 - ADT 2015 - 74,000

PROJECT LENGTH

BRIDGE #590221 - .04 MILE
 BRIDGE #590222 - .04 MILE
 BRIDGE #590227 - .05 MILE
 BRIDGE #590230 - .03 MILE
 BRIDGE #590231 - .03 MILE
 BRIDGE #590241 - .04 MILE
 BRIDGE #590243 - .04 MILE

Prepared in the Office of:
DIVISION OF HIGHWAYS
 STRUCTURES MANAGEMENT UNIT
 1000 BIRCH RIDGE DR.
 RALEIGH, N.C. 27610

2018 STANDARD SPECIFICATIONS

LETTING DATE :

JANUARY 21, 2020

A. KEITH PASCHAL, PE
 PROJECT ENGINEER

ADAM A. COLE, PE
 PROJECT DESIGN ENGINEER