


NOTES

INFORMATION INDICATED ON THE LOCATION SKETCH SHALL BE CONSIDERED GENERAL INFORMATION ONLY. THE CONTRACTOR SHALL CONFIRM, THROUGH OTHER SOURCES, SPECIFIC INFORMATION REGARDING BRIDGES, ROADWAYS, UTILITIES, THE SURROUNDING AREA, AND ANY OTHER ASPECTS THAT MAY BE NECESSARY TO PERFORM AND COMPLETE THE PROJECT.




BRIDGES 590221 & 590222 LOCATION SKETCH

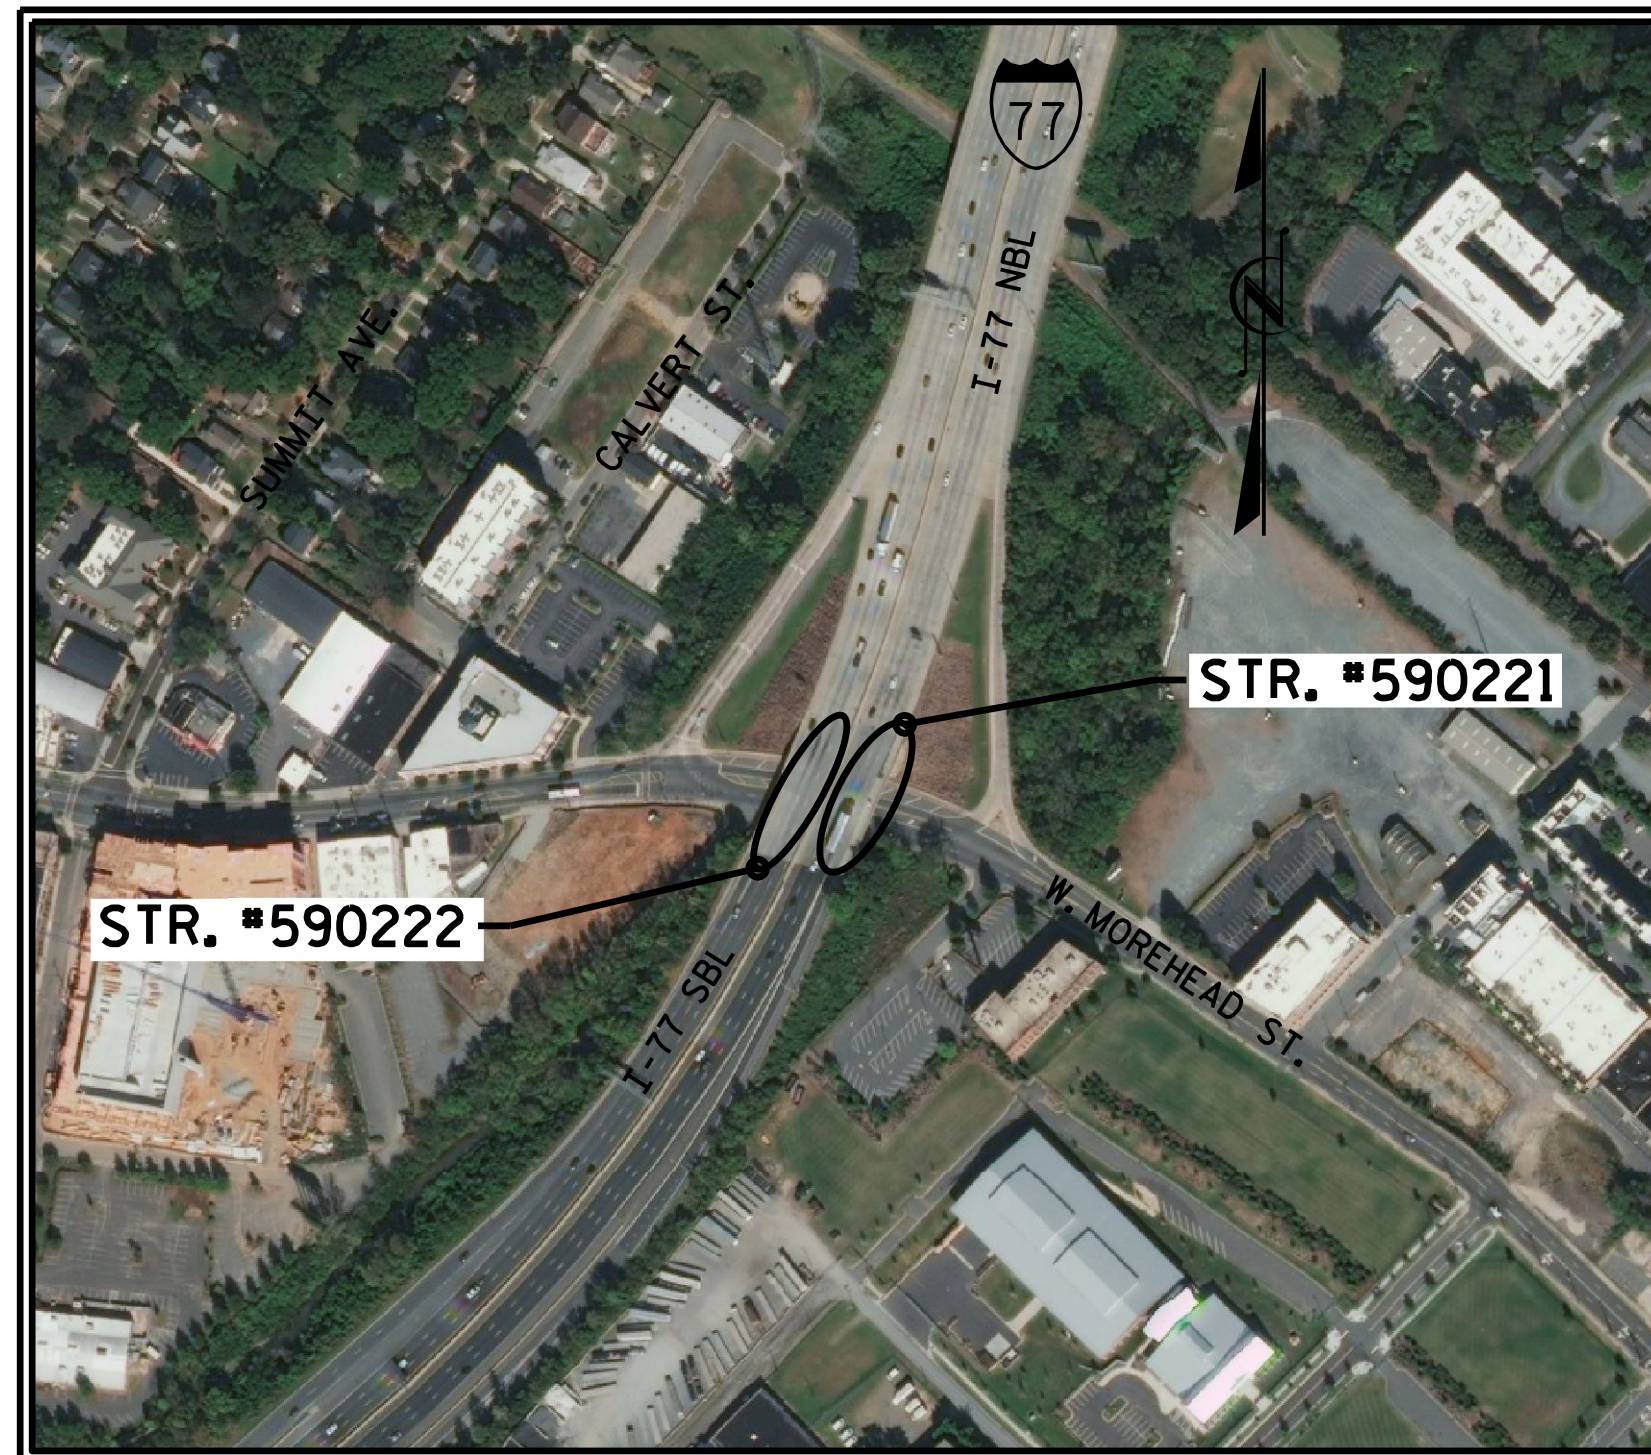


BRIDGE 590227 LOCATION SKETCH

BRIDGE COORDINATES		
BRIDGE No.	LATITUDE	LONGITUDE
590221	35°-13'-44.52"	80°-51'-37.5"
590222	35°-13'-44.69"	80°-51'-38.23"
590227	35°-13'-52.33"	80°-51'-34.52"
590230	35°-14'-00.93"	80°-51'-30.48"
590231	35°-14'-01.38"	80°-51'-31.29"
590241	35°-14'-09.32"	80°-51'-20.81"
590243	35°-14'-09.54"	80°-51'-21.73"


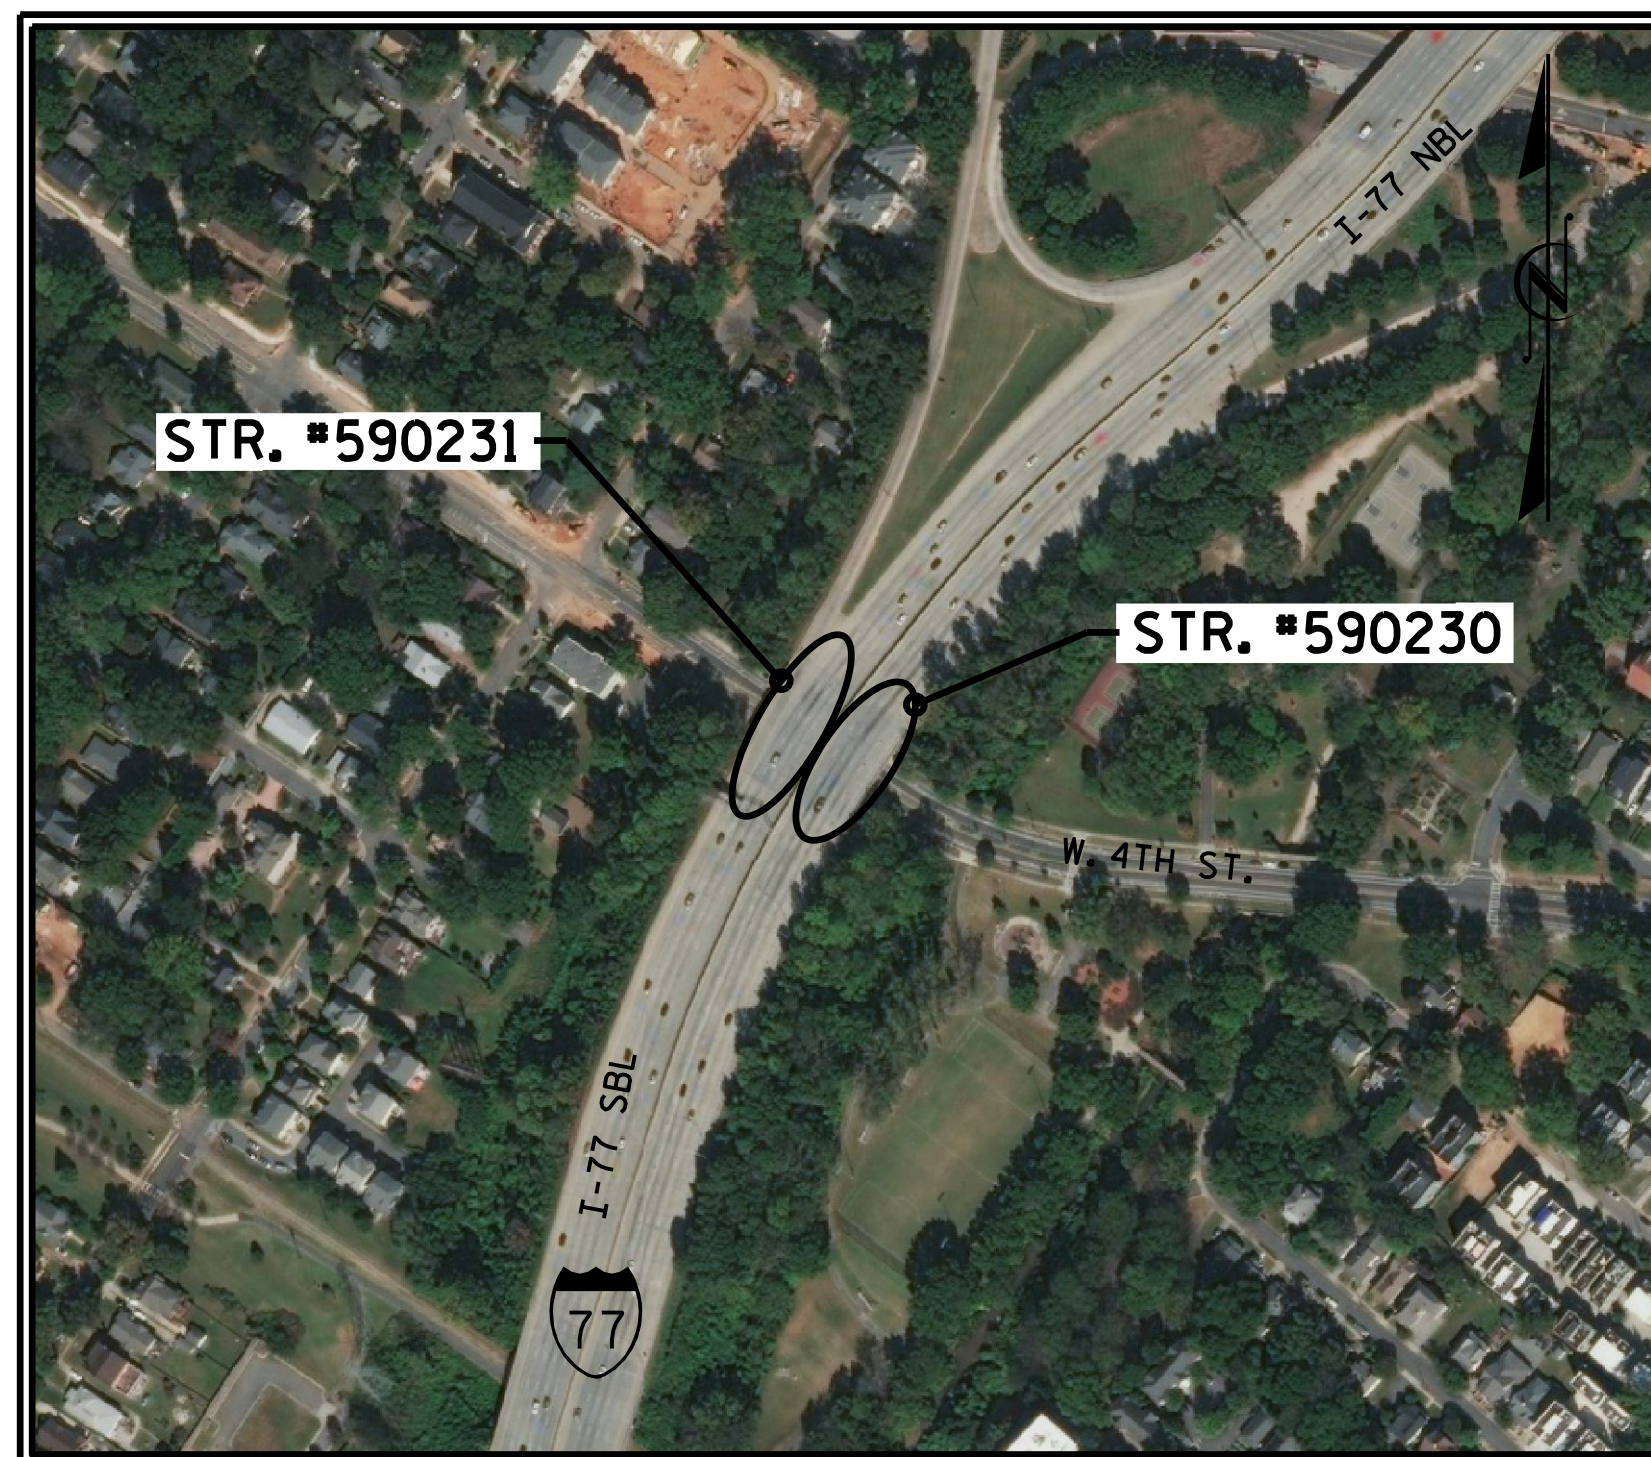


BRIDGES 590230 & 590231 LOCATION SKETCH

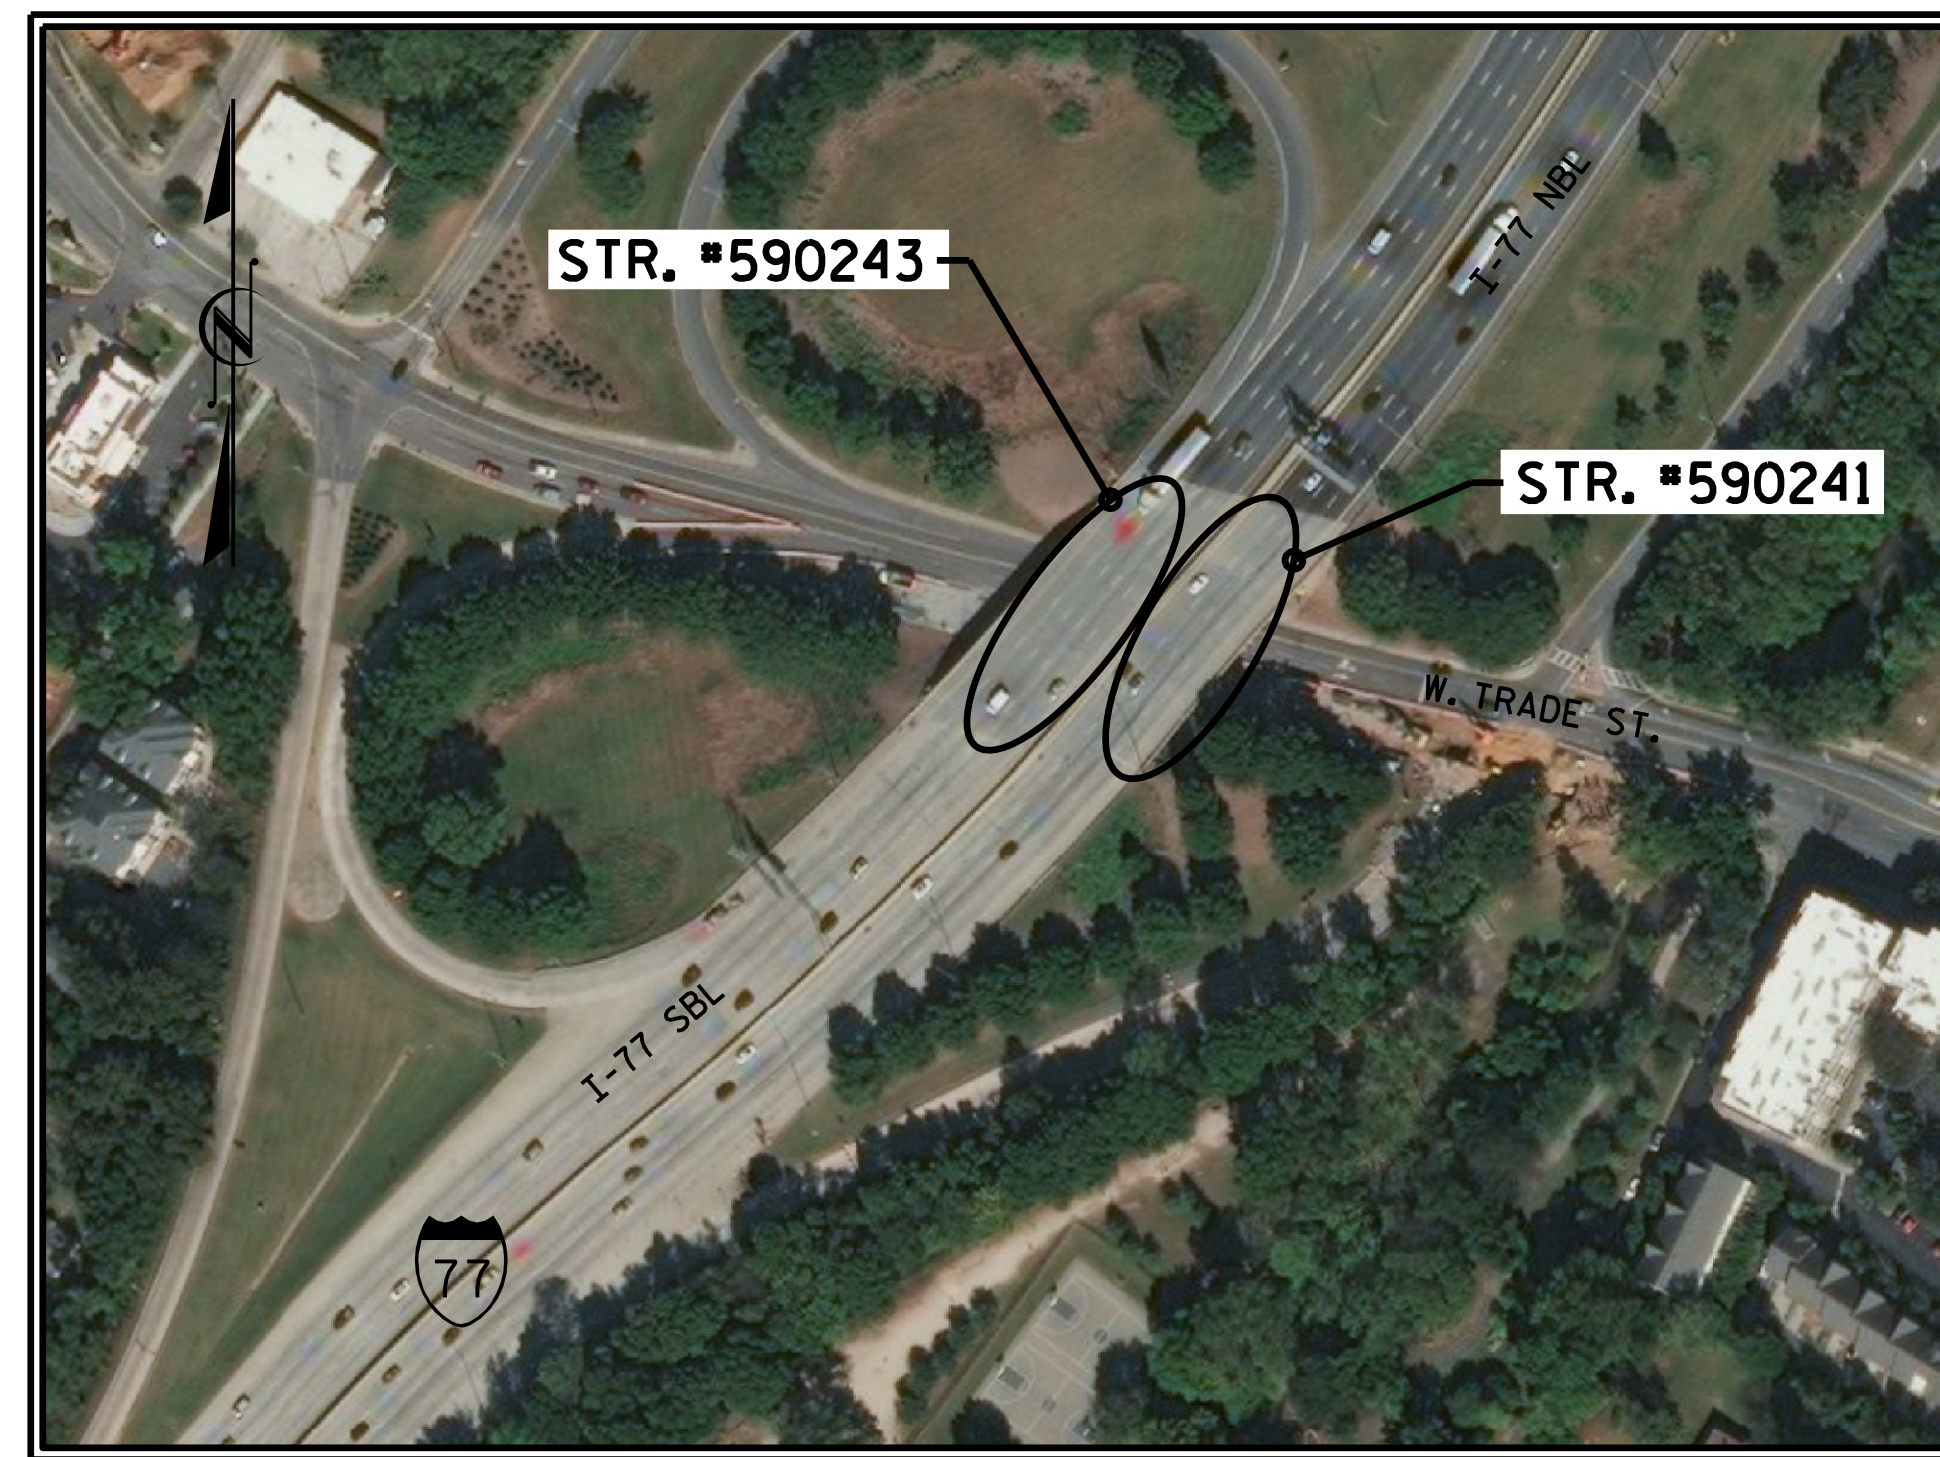

BRIDGES 590241 & 590243 LOCATION SKETCH

PROJECT NO. I-5769
MECKLENBURG COUNTY
 BRIDGE NO. 590221, 590222, 590227
590230, 590231, 590241, 590243

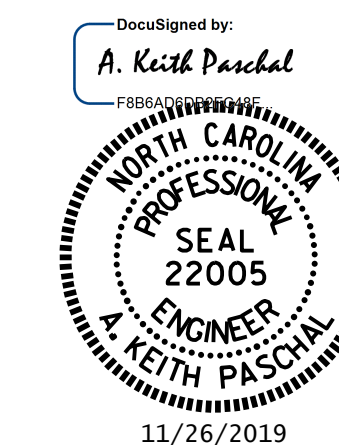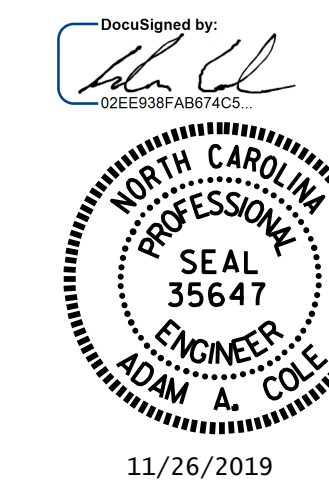

STATE OF NORTH CAROLINA
 DEPARTMENT OF TRANSPORTATION
 RALEIGH
LOCATION SKETCHES

DRAWN BY : N.A. PIERCE DATE : 07/2018
 CHECKED BY : H.A. LOCKLEAR DATE : 09/2019

DOCUMENT NOT CONSIDERED
 FINAL UNLESS ALL
 SIGNATURES COMPLETED

REVISIONS						SHEET NO.
NO.	BY:	DATE:	NO.	BY:	DATE:	S-1
1			3			TOTAL SHEETS
2			4			2