



DETAIL FOR POLYESTER POLYMER CONCRETE OVERLAY
 FINISHED SURFACE ELEVATION SHALL MATCH EXISTING CONCRETE SURFACE ELEVATION. ACTUAL THICKNESS OF PPC OVERLAY MAY VARY.

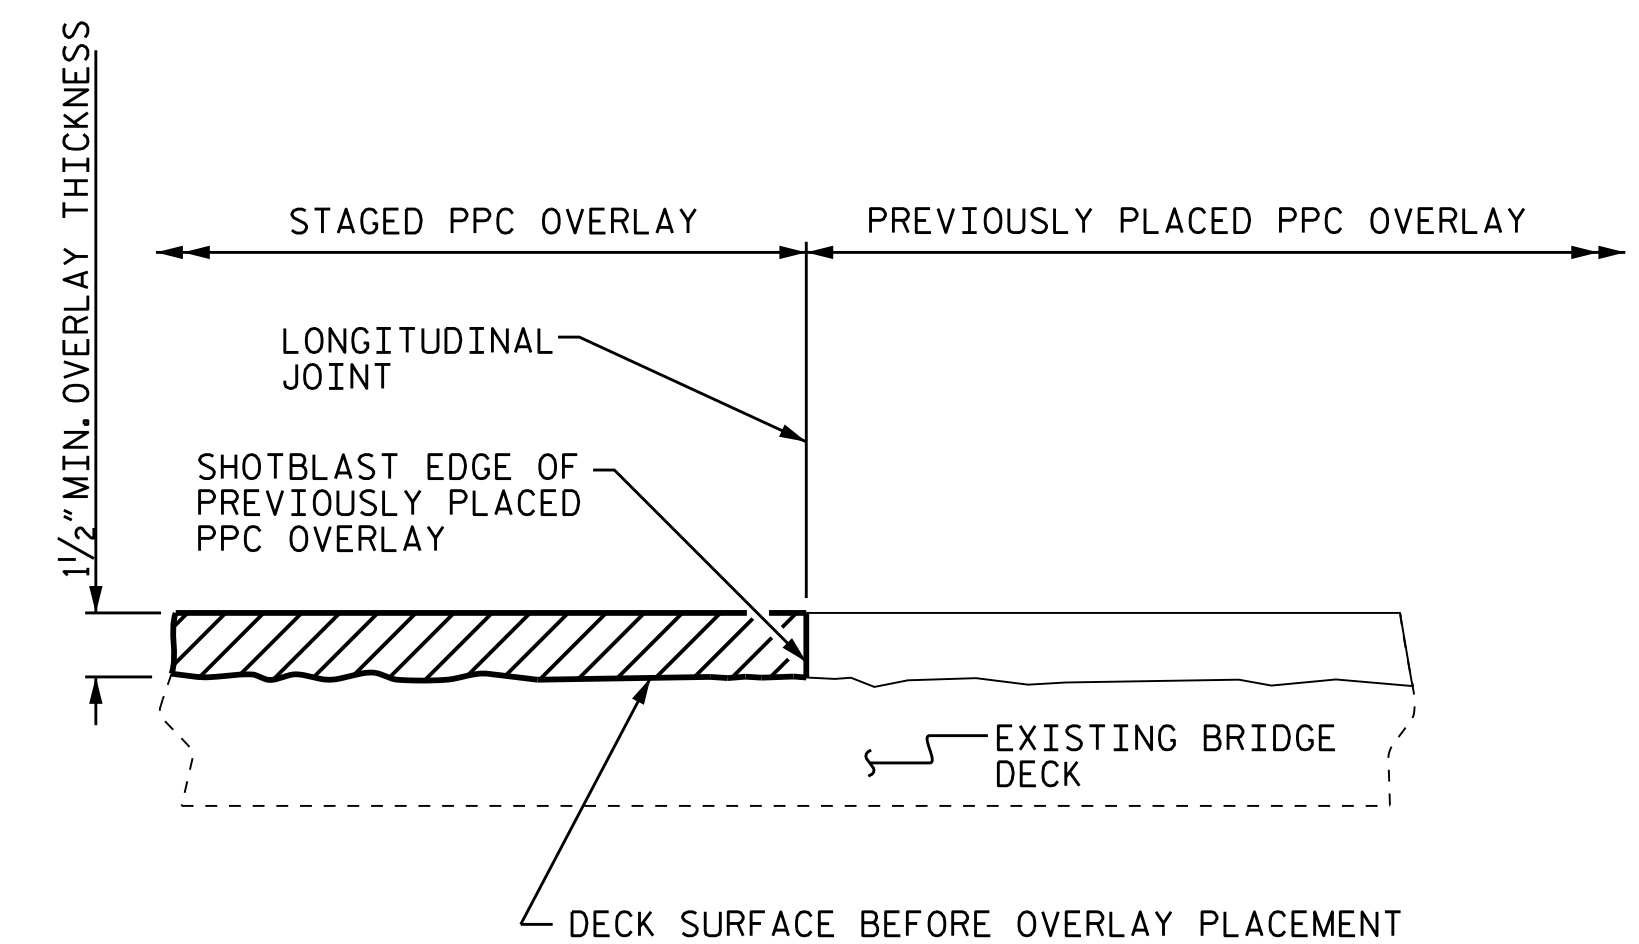

STAGED PPC OVERLAY JOINT
 (AS NEEDED)

PROJECT NO. I-5769
MECKLENBURG COUNTY
 BRIDGE NO. 590221

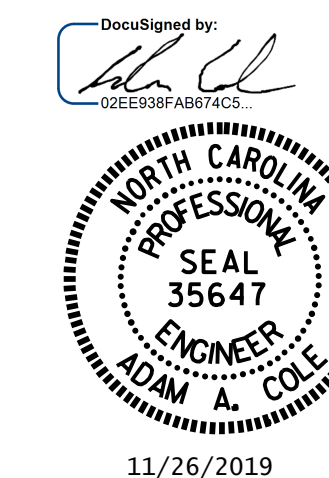

STATE OF NORTH CAROLINA
 DEPARTMENT OF TRANSPORTATION
 RALEIGH
 SUPERSTRUCTURE
 TYPICAL SECTION
 AND
 OVERLAY DETAILS

DRAWN BY : D.A. CANTRELL DATE : 08/2018
 CHECKED BY : H.A. LOCKLEAR DATE : 09/2019

REVISIONS						SHEET NO.
NO.	BY:	DATE:	NO.	BY:	DATE:	S1-02
1			3			TOTAL SHEETS
2			4			8