




TYPICAL SECTION - APPROACH SLAB
(EXISTING)

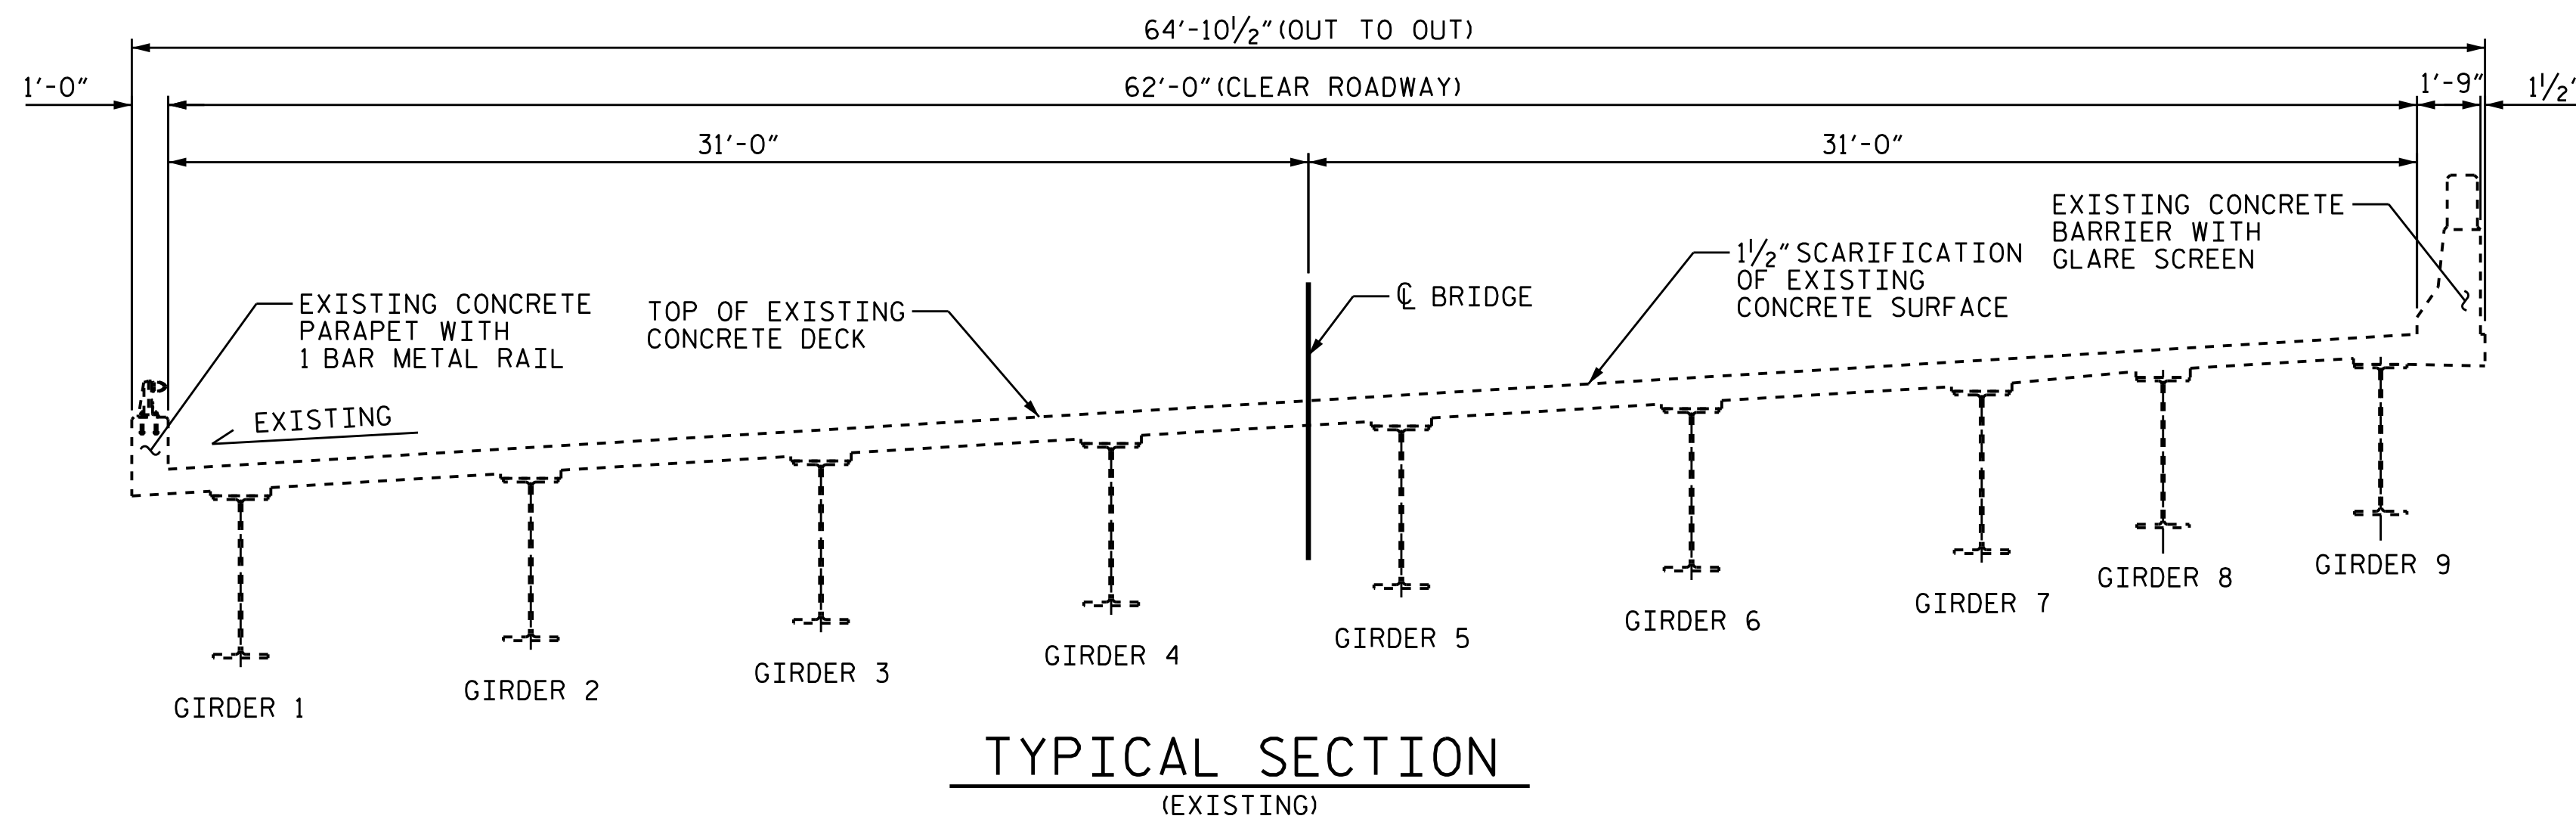


TYPICAL SECTION
(EXISTING)

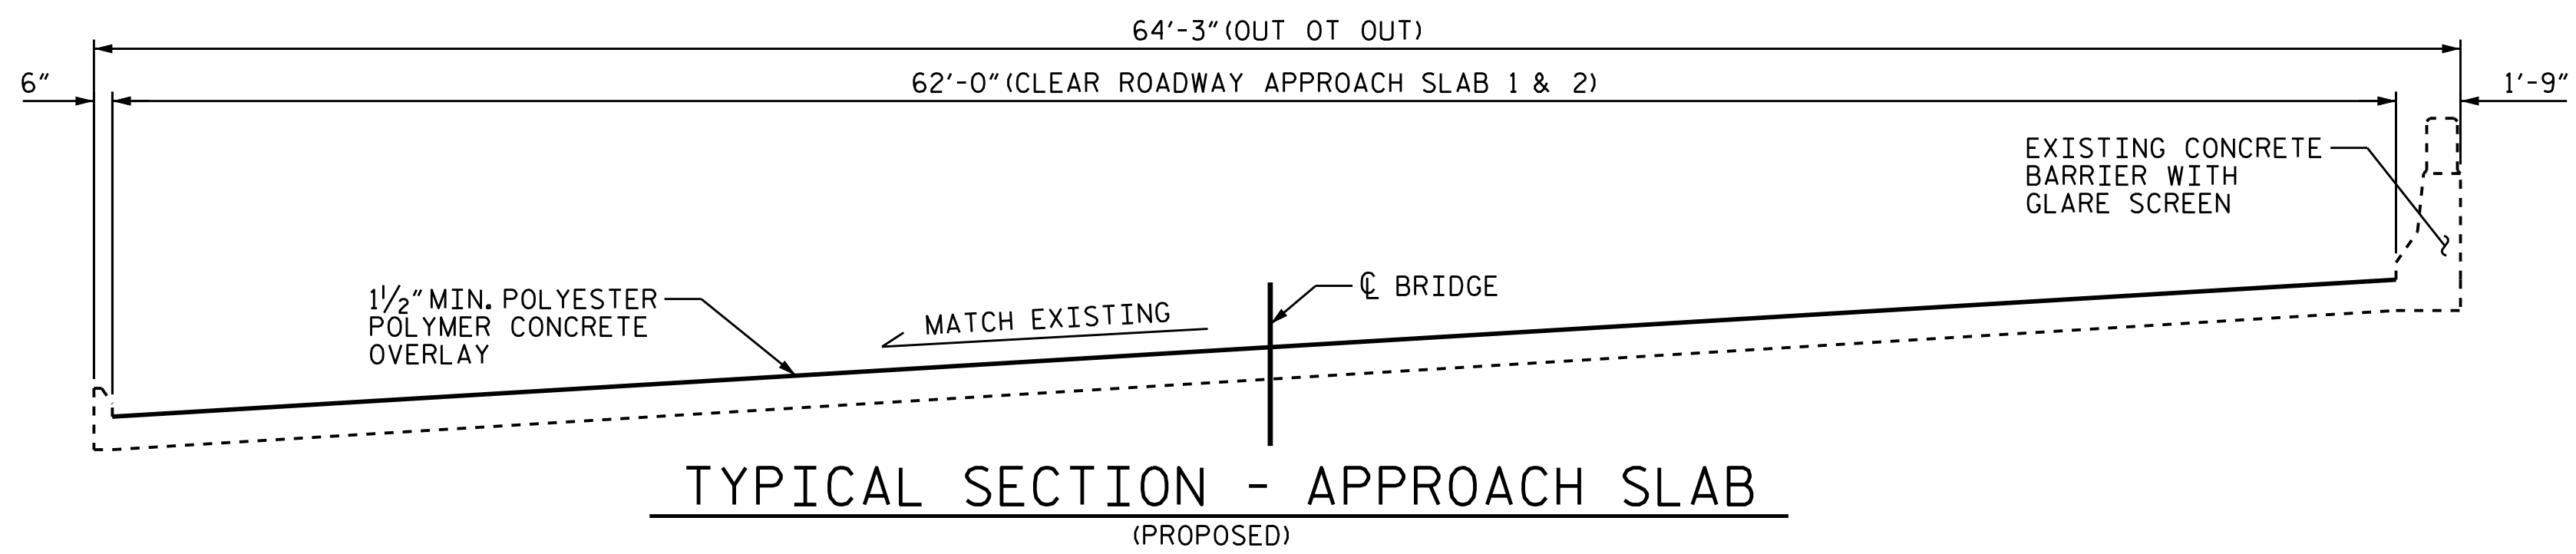


TYPICAL SECTION - APPROACH SLAB
(PROPOSED)

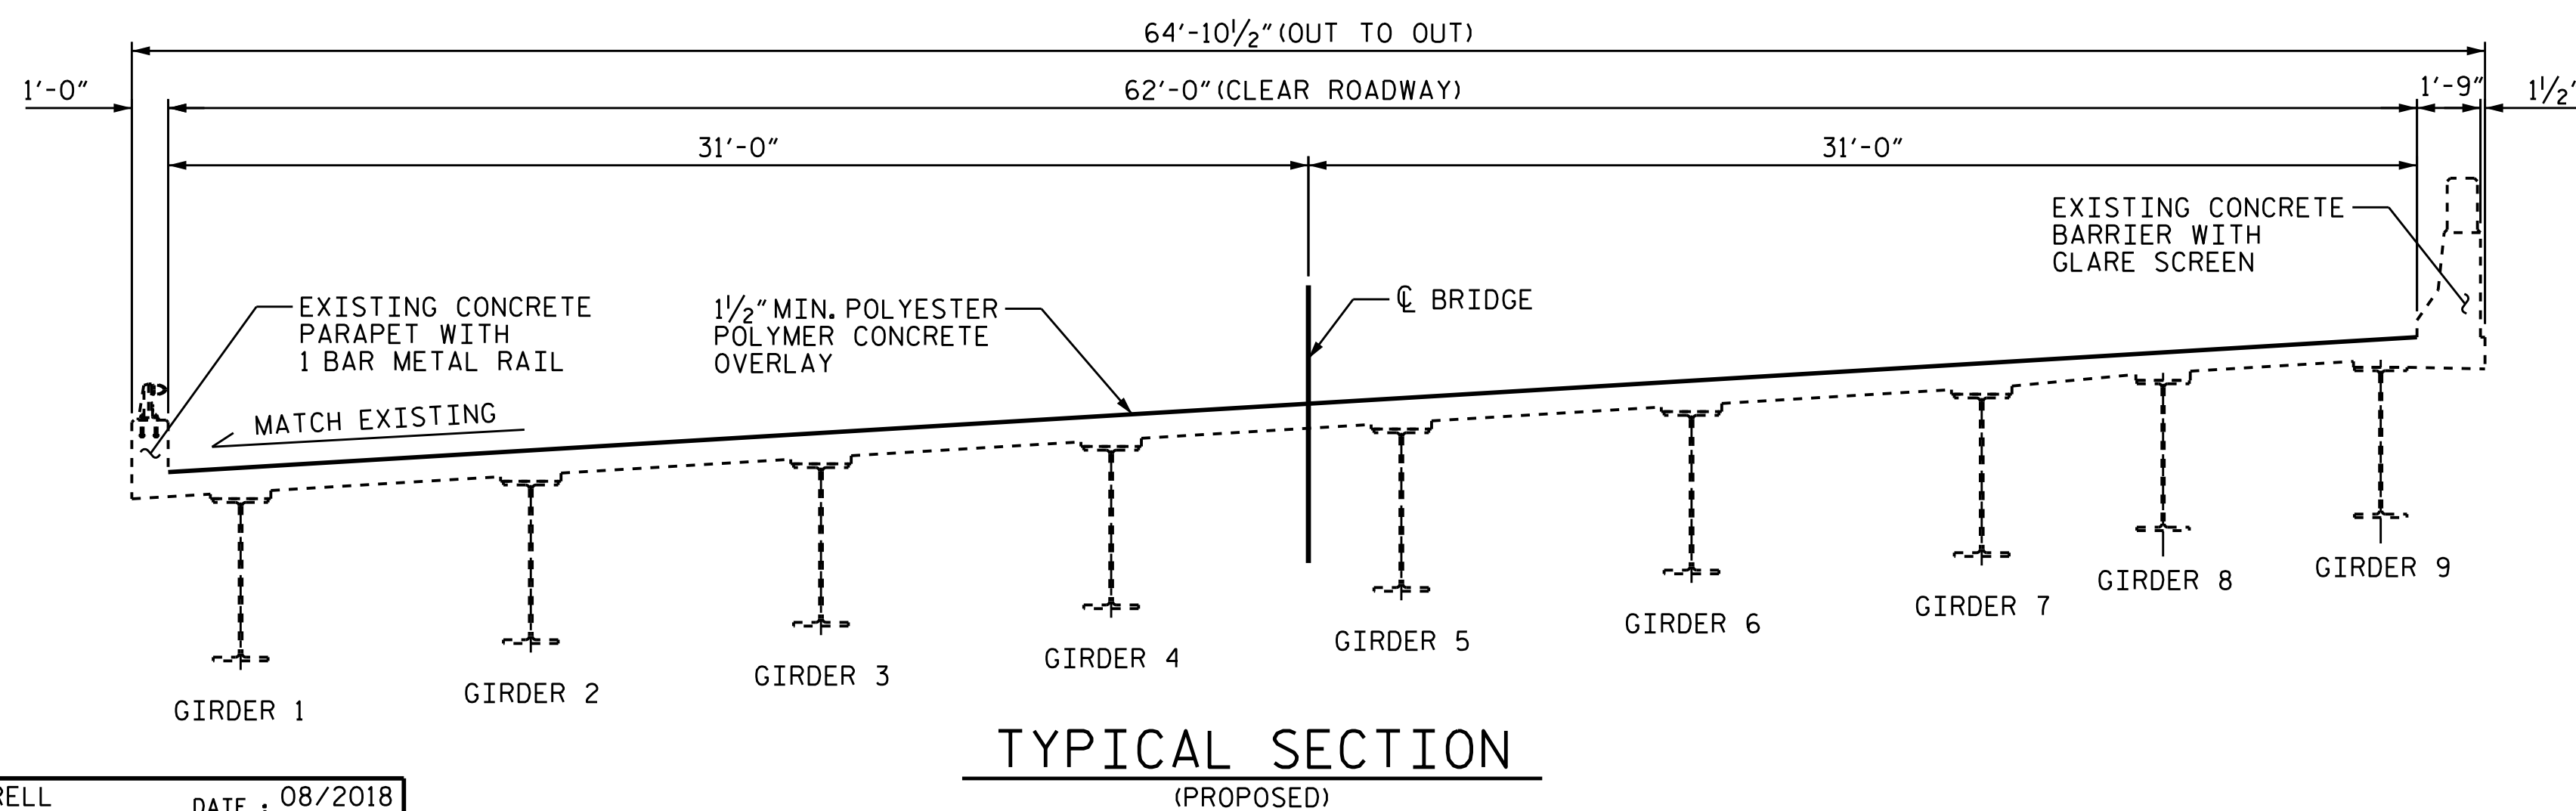

TYPICAL SECTION
(PROPOSED)

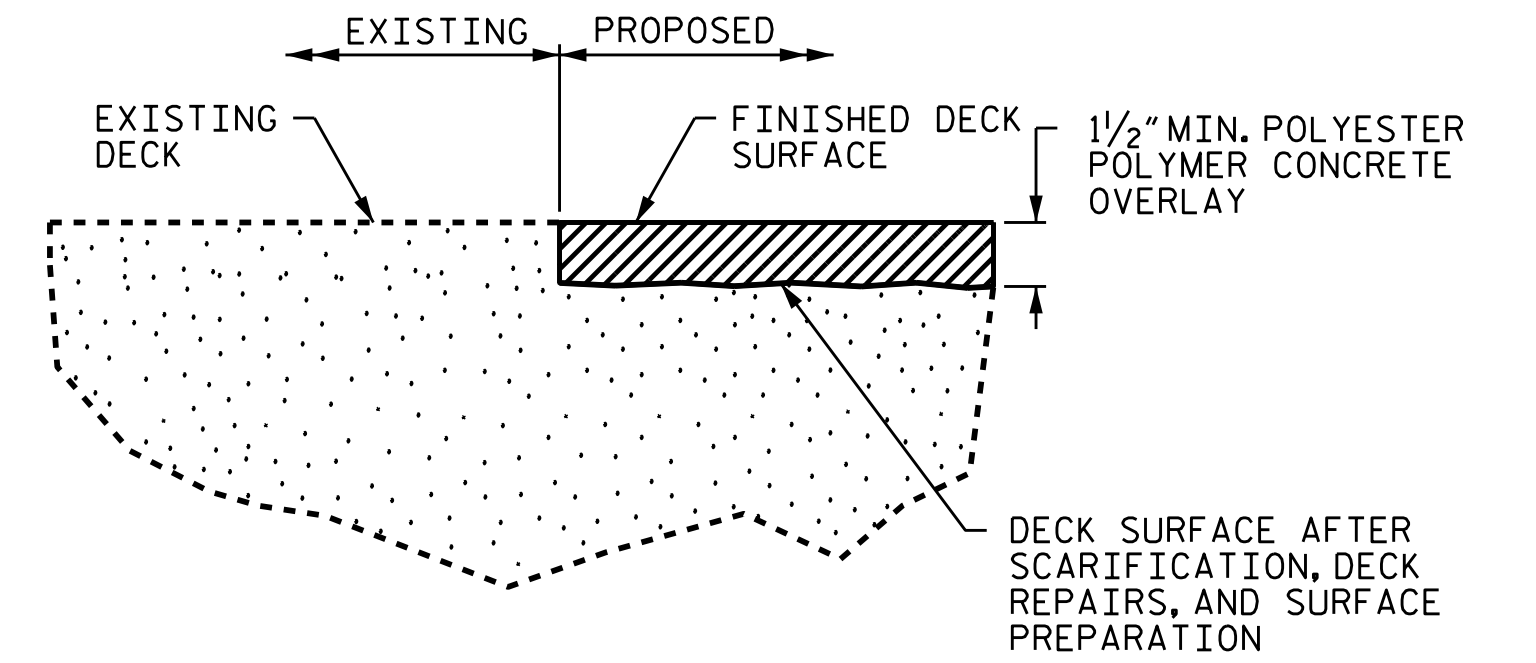


DETAIL FOR POLYESTER
POLYMER CONCRETE OVERLAY

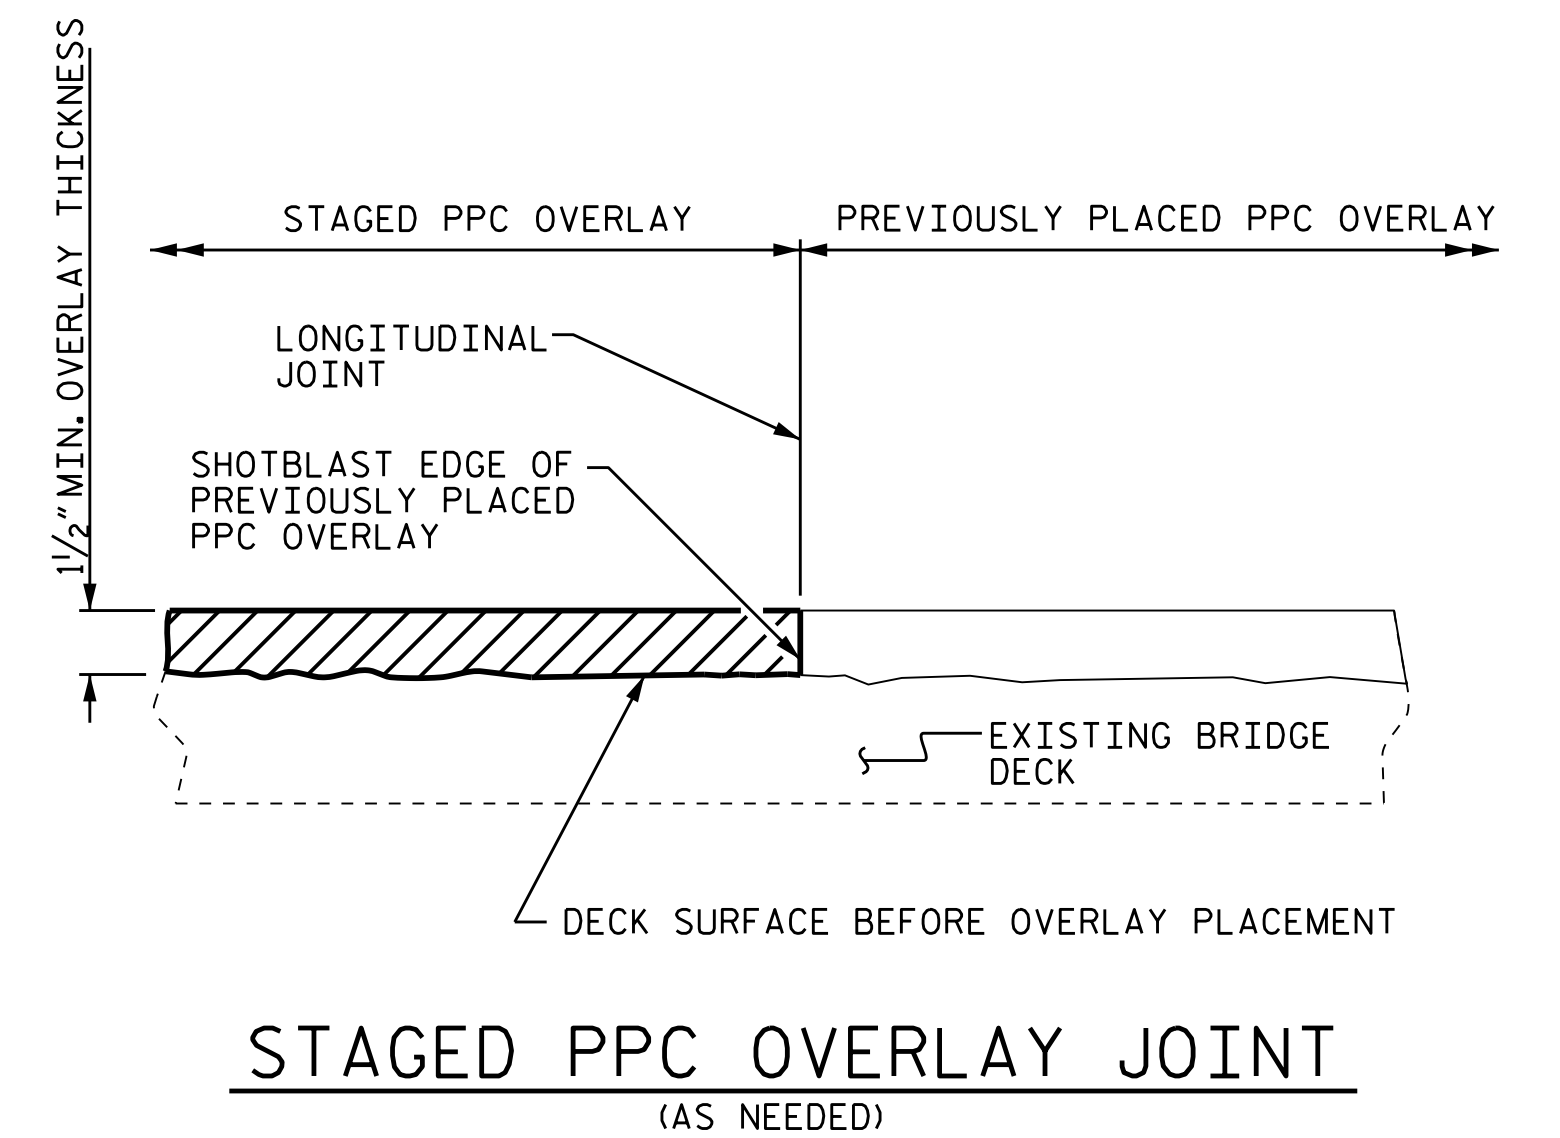

STAGED PPC OVERLAY JOINT
(AS NEEDED)

PROJECT NO. I-5769
MECKLENBURG COUNTY
 BRIDGE NO. 590222

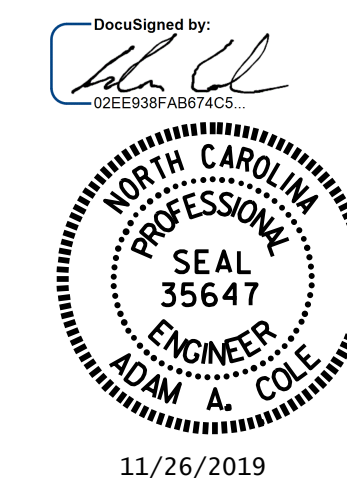

STATE OF NORTH CAROLINA
 DEPARTMENT OF TRANSPORTATION
 RALEIGH
 SUPERSTRUCTURE
 TYPICAL SECTION
 AND
 OVERLAY DETAILS

DRAWN BY : D.A. CANTRELL DATE : 08/2018
 CHECKED BY : A. SORENGINH DATE : 02/2019

DOCUMENT NOT CONSIDERED
 FINAL UNLESS ALL
 SIGNATURES COMPLETED

REVISIONS						SHEET NO.
NO.	BY:	DATE:	NO.	BY:	DATE:	S2-02
1			3			TOTAL SHEETS
2			4			8