



TYPICAL SECTION - APPROACH SLAB

(EXISTING)

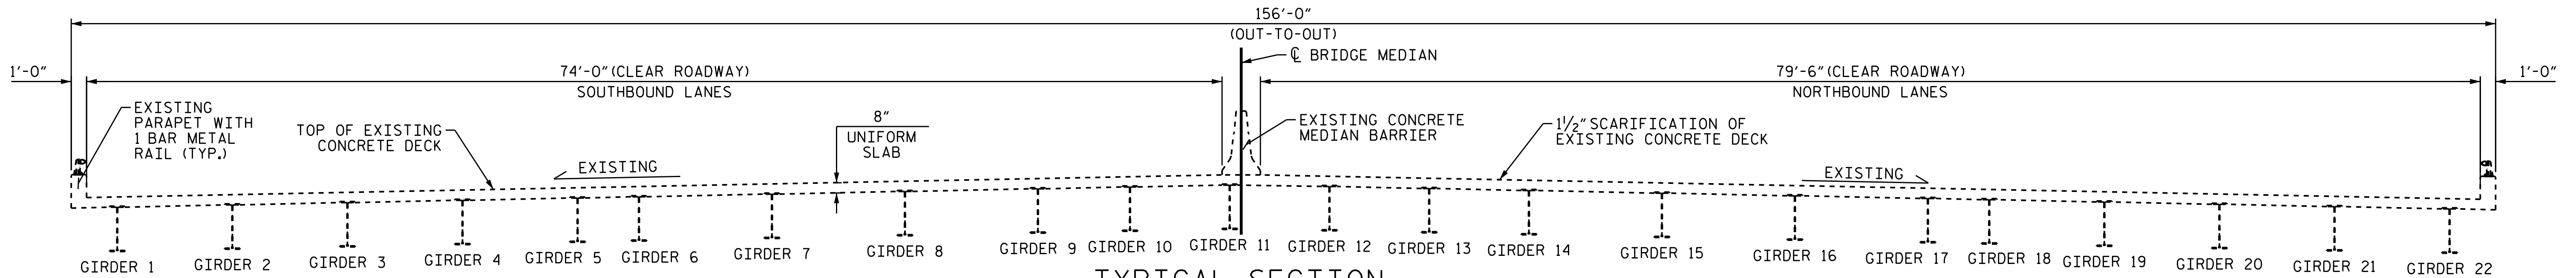


TYPICAL SECTION

(EXISTING)

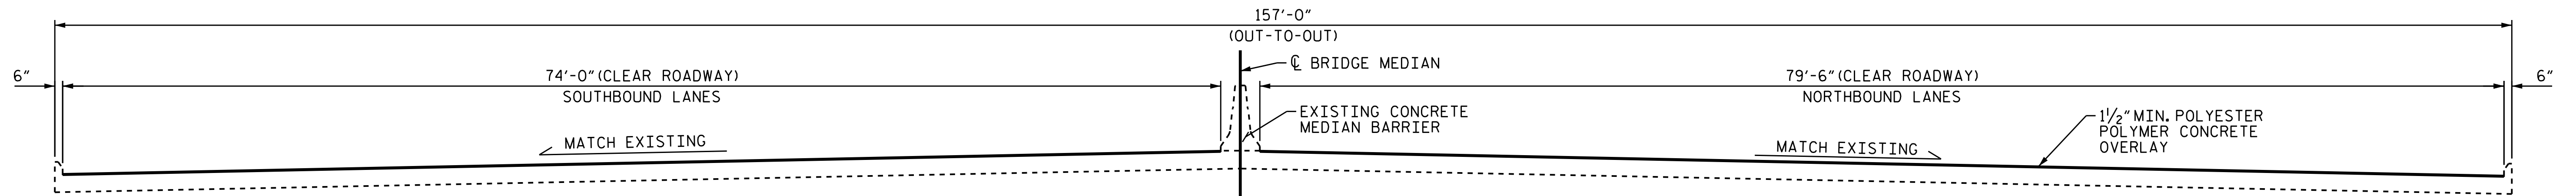


TYPICAL SECTION - APPROACH SLAB

(PROPOSED)

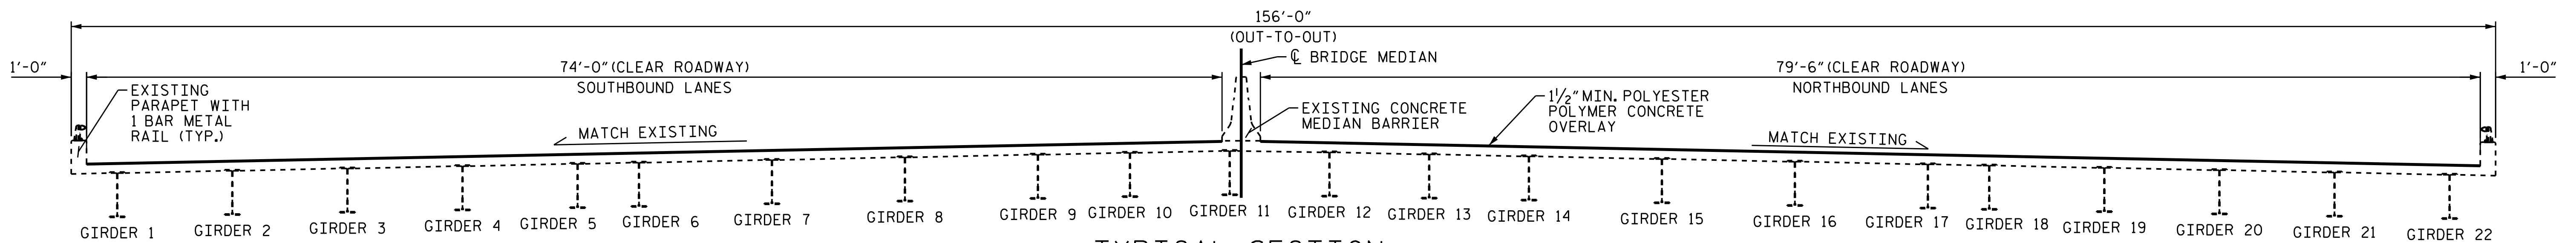


TYPICAL SECTION

(PROPOSED)

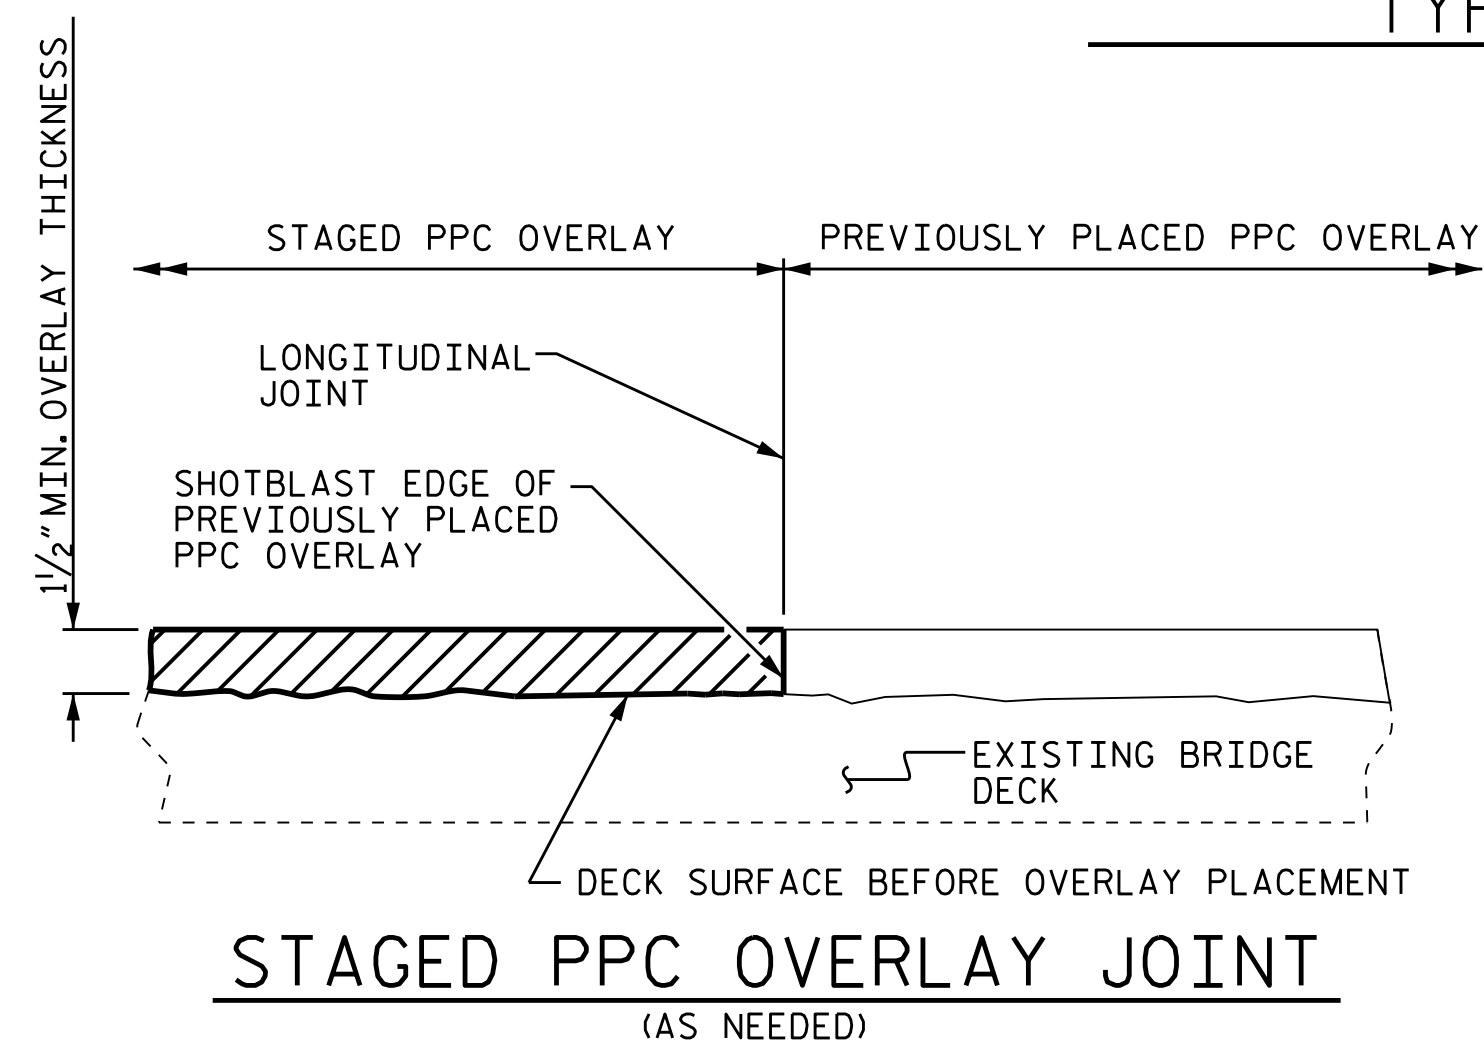

STAGED PPC OVERLAY JOINT


(AS NEEDED)

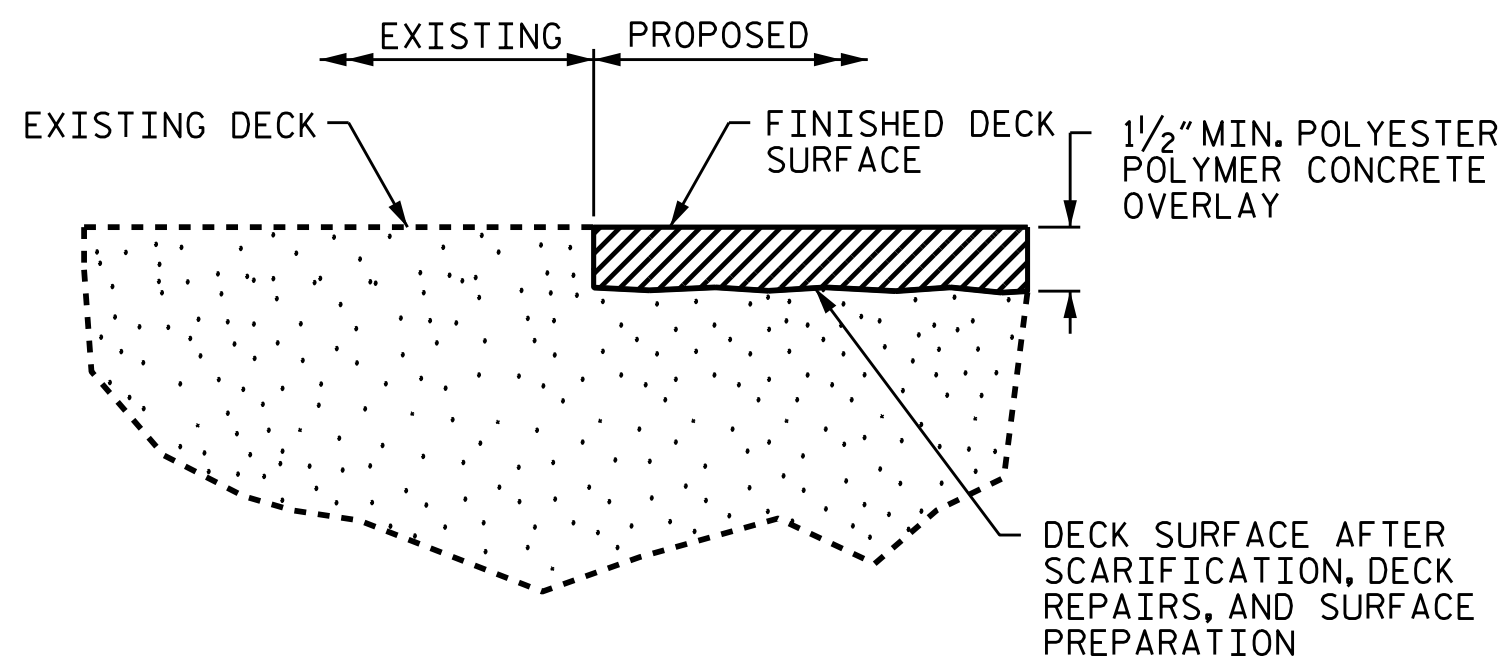

DETAIL FOR POLYESTER POLYMER CONCRETE OVERLAY

FINISHED SURFACE ELEVATION SHALL MATCH EXISTING CONCRETE SURFACE ELEVATION. ACTUAL THICKNESS OF PPC OVERLAY MAY VARY.

PROJECT NO. I-5769
MECKLENBURG COUNTY
 BRIDGE NO. 590227

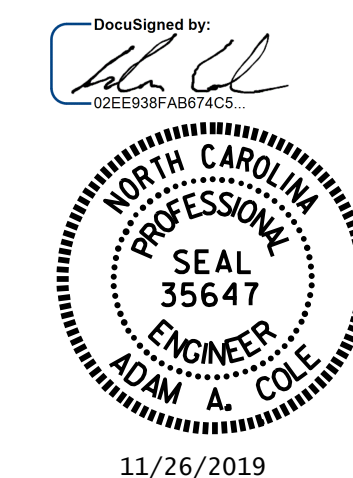

STATE OF NORTH CAROLINA
 DEPARTMENT OF TRANSPORTATION
 RALEIGH
 SUPERSTRUCTURE
 TYPICAL SECTION
 AND
 OVERLAY DETAILS

DRAWN BY : N.A. PIERCE DATE : 08/2018
 CHECKED BY : C.A. CANTRELL DATE : 12/2018

DOCUMENT NOT CONSIDERED
 FINAL UNLESS ALL
 SIGNATURES COMPLETED

REVISIONS						SHEET NO. S3-02
NO.	BY:	DATE:	NO.	BY:	DATE:	
1			3			TOTAL SHEETS 13
2			4			