



TYPICAL SECTION - APPROACH SLAB  
(EXISTING)

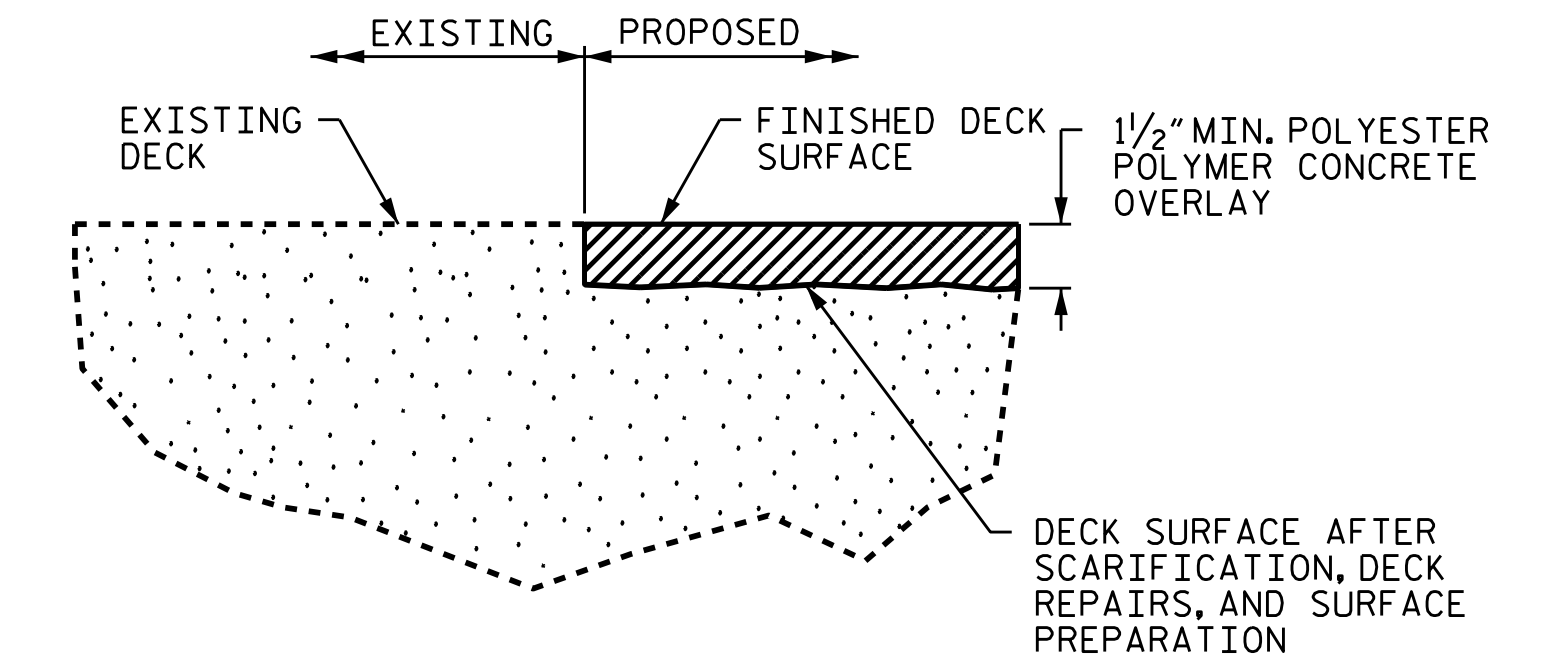


DETAIL FOR POLYESTER POLYMER CONCRETE OVERLAY


FINISHED SURFACE ELEVATION SHALL MATCH EXISTING CONCRETE SURFACE ELEVATION. ACTUAL THICKNESS OF PPC OVERLAY MAY VARY.

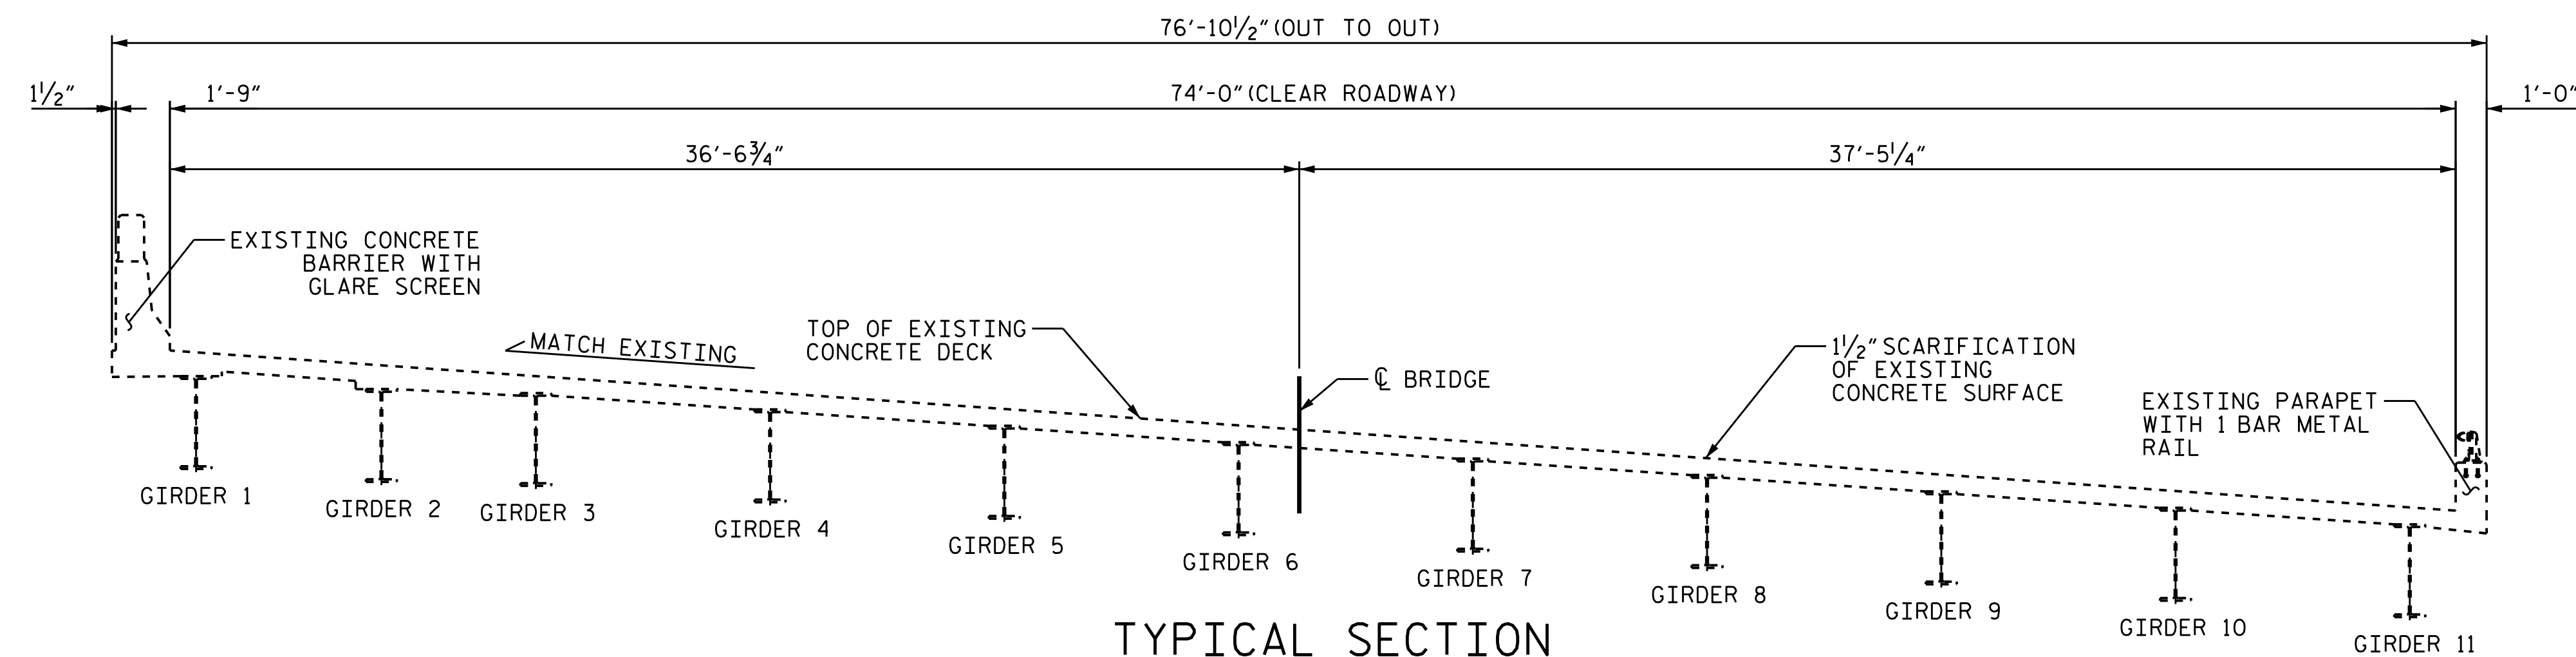


TYPICAL SECTION  
(EXISTING)

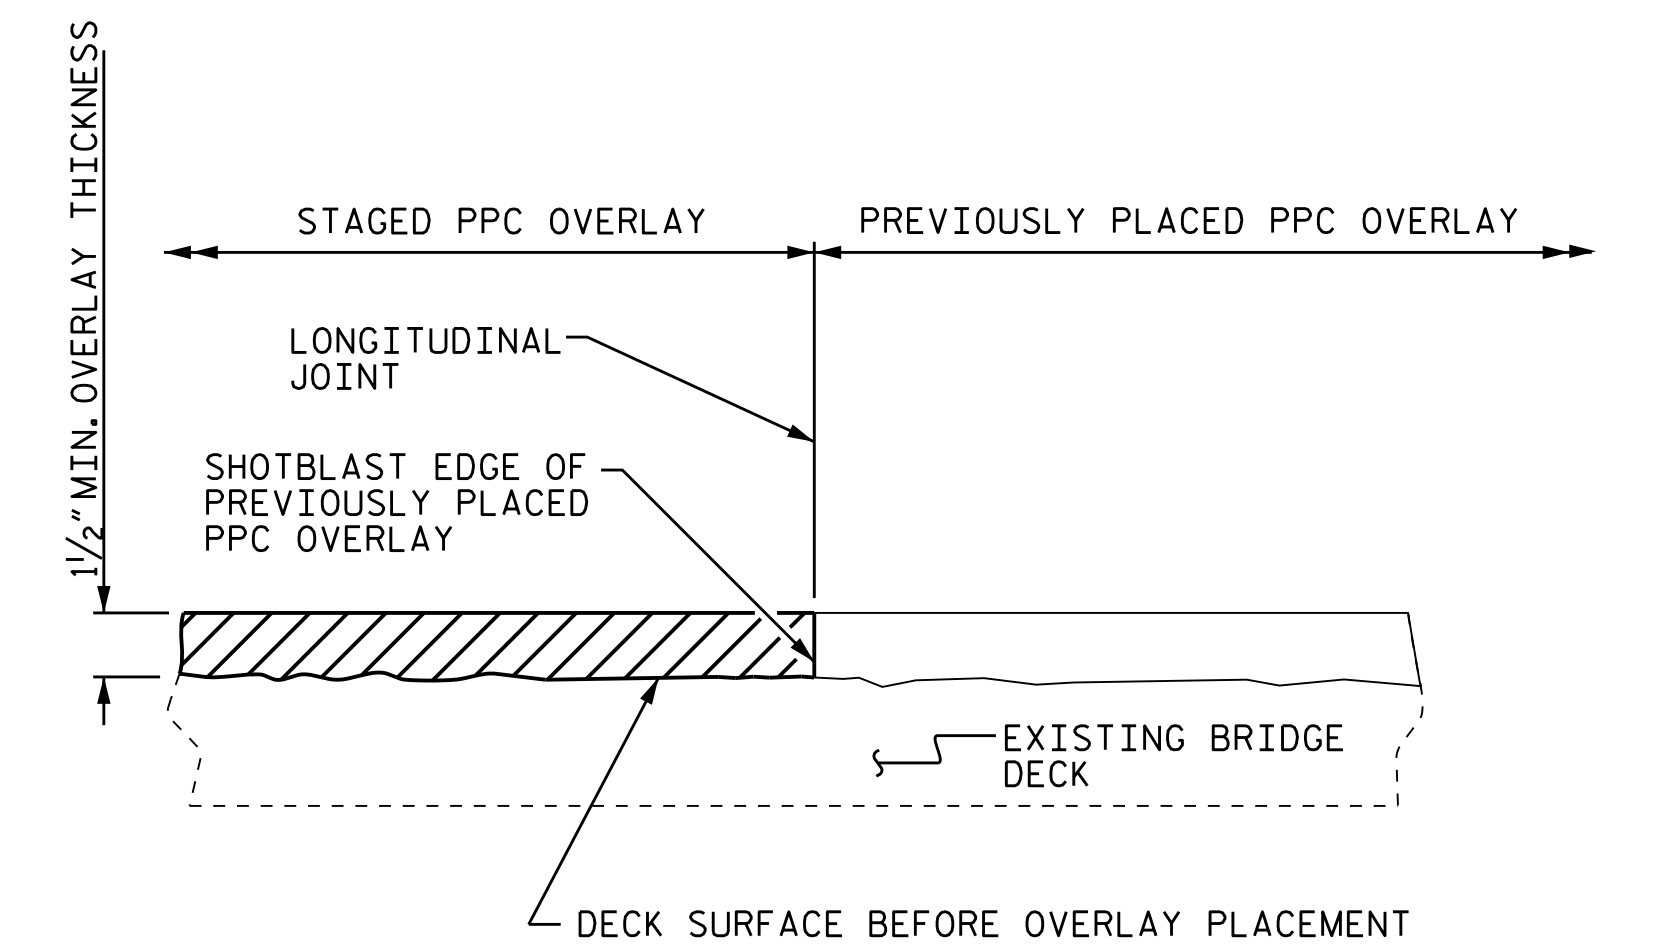

STAGED PPC OVERLAY JOINT  
(AS NEEDED)

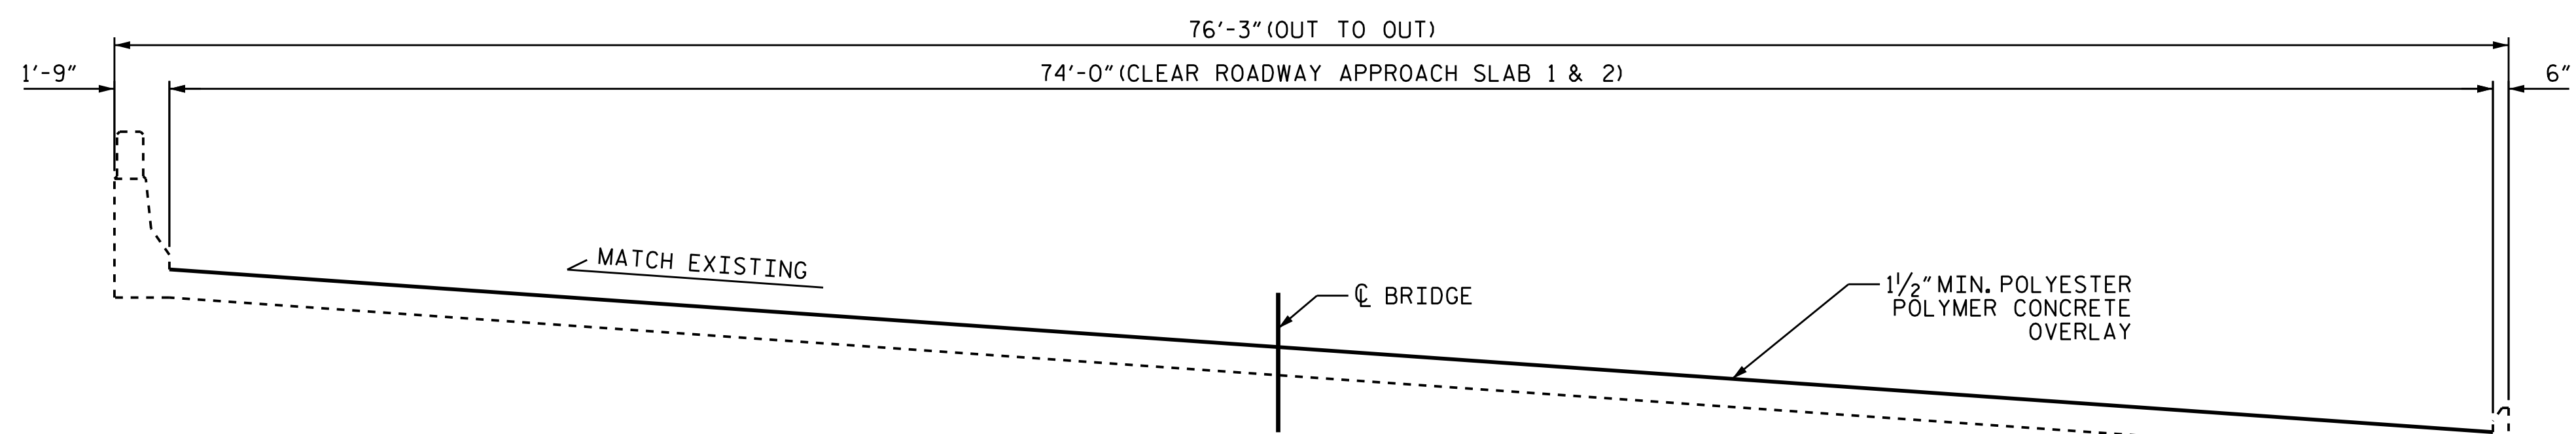


TYPICAL SECTION - APPROACH SLAB  
(PROPOSED)

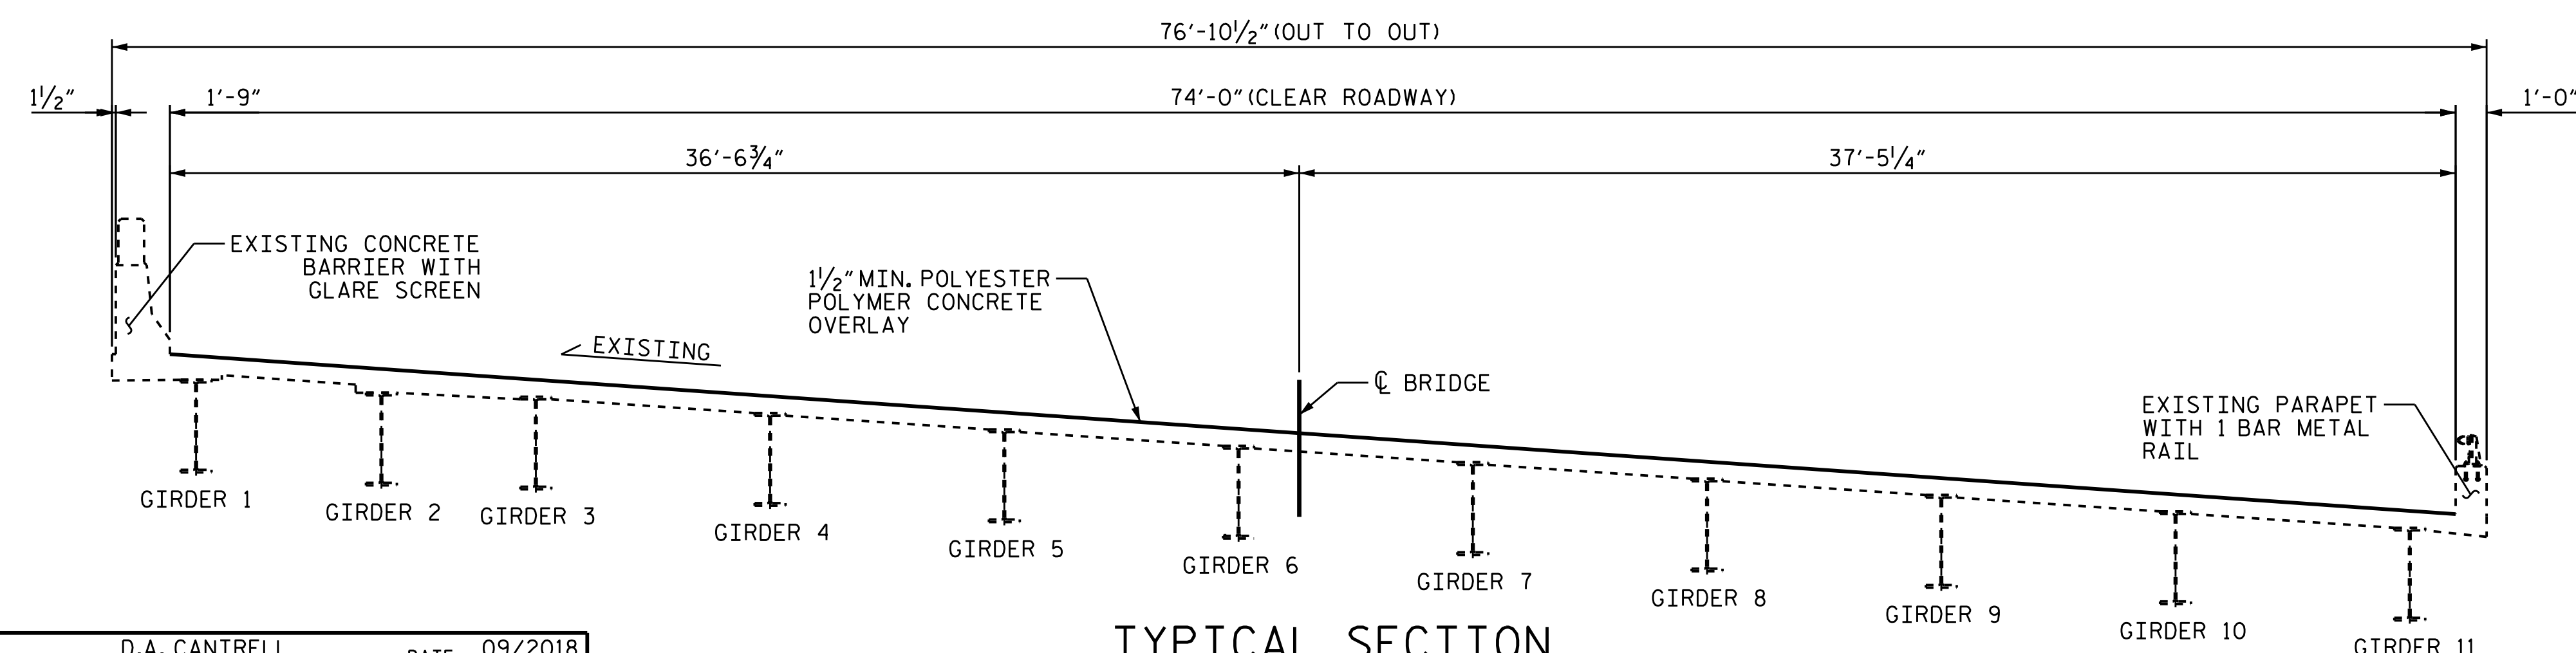

TYPICAL SECTION  
(PROPOSED)

PROJECT NO. I-5769  
MECKLENBURG COUNTY  
BRIDGE NO. 590230

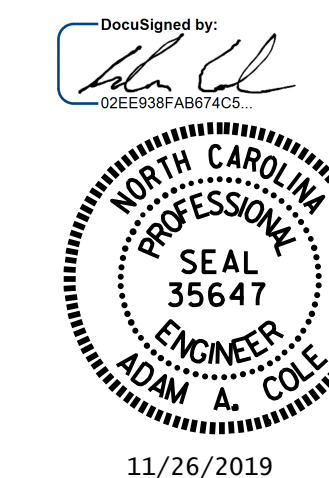

STATE OF NORTH CAROLINA  
DEPARTMENT OF TRANSPORTATION  
RALEIGH  
SUPERSTRUCTURE  
TYPICAL SECTION  
AND  
OVERLAY DETAILS

DRAWN BY : D.A. CANTRELL DATE : 09/2018  
CHECKED BY : H.A. LOCKLEAR DATE : 09/2019

REVISIONS						SHEET NO.
NO.	BY:	DATE:	NO.	BY:	DATE:	S4-02
1			3			TOTAL SHEETS
2			4			8

DOCUMENT NOT CONSIDERED FINAL UNLESS ALL SIGNATURES COMPLETED