



NOTES


* TYPICAL SECTION SHOWN IS FOR SPAN C. SPANS A & B HAVE 13 BEAMS IN THE TYPICAL SECTION. THE SIZE AND SPACING OF THE BEAMS VARY ON EACH SPAN.

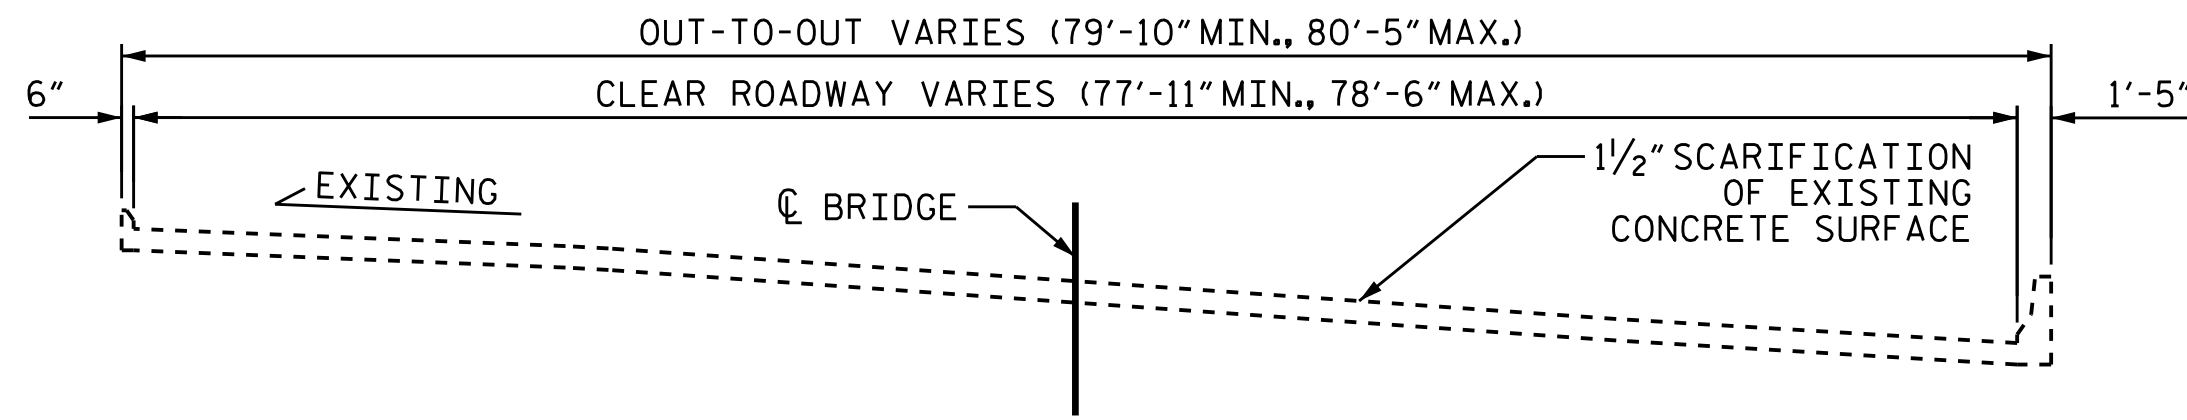


TYPICAL SECTION - APPROACH SLAB 1
(EXISTING)

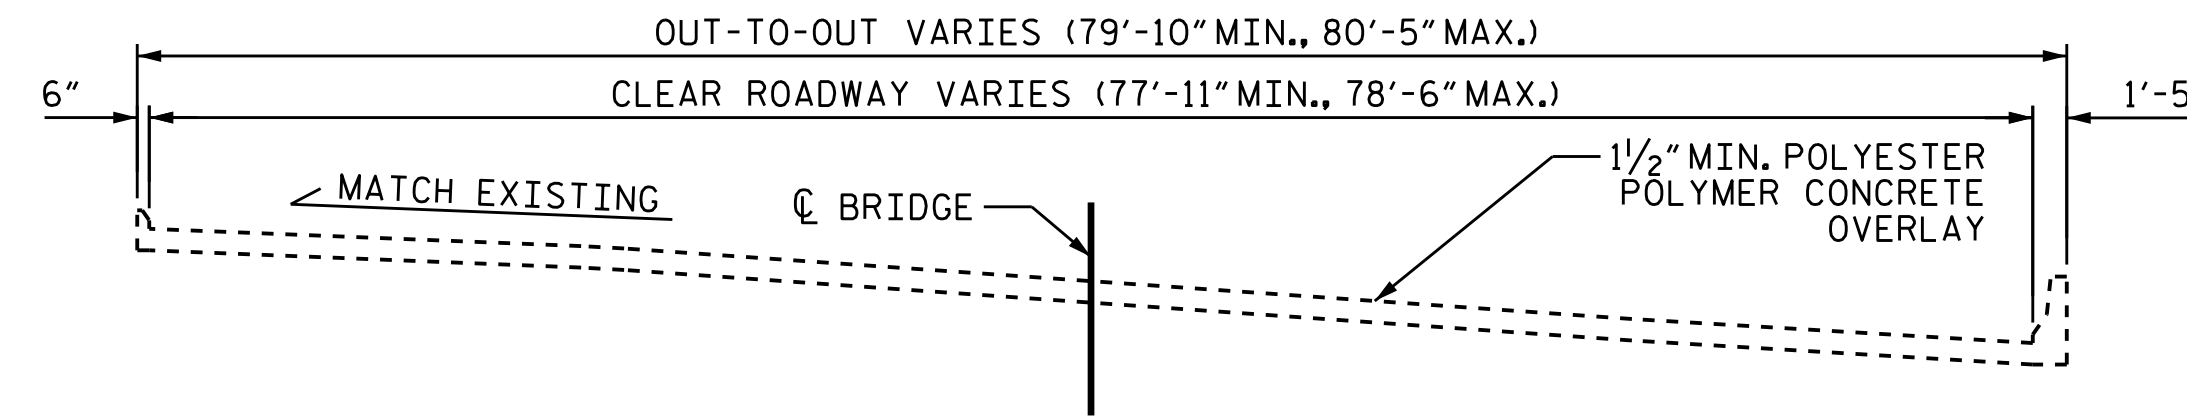


TYPICAL SECTION - APPROACH SLAB 1
(PROPOSED)

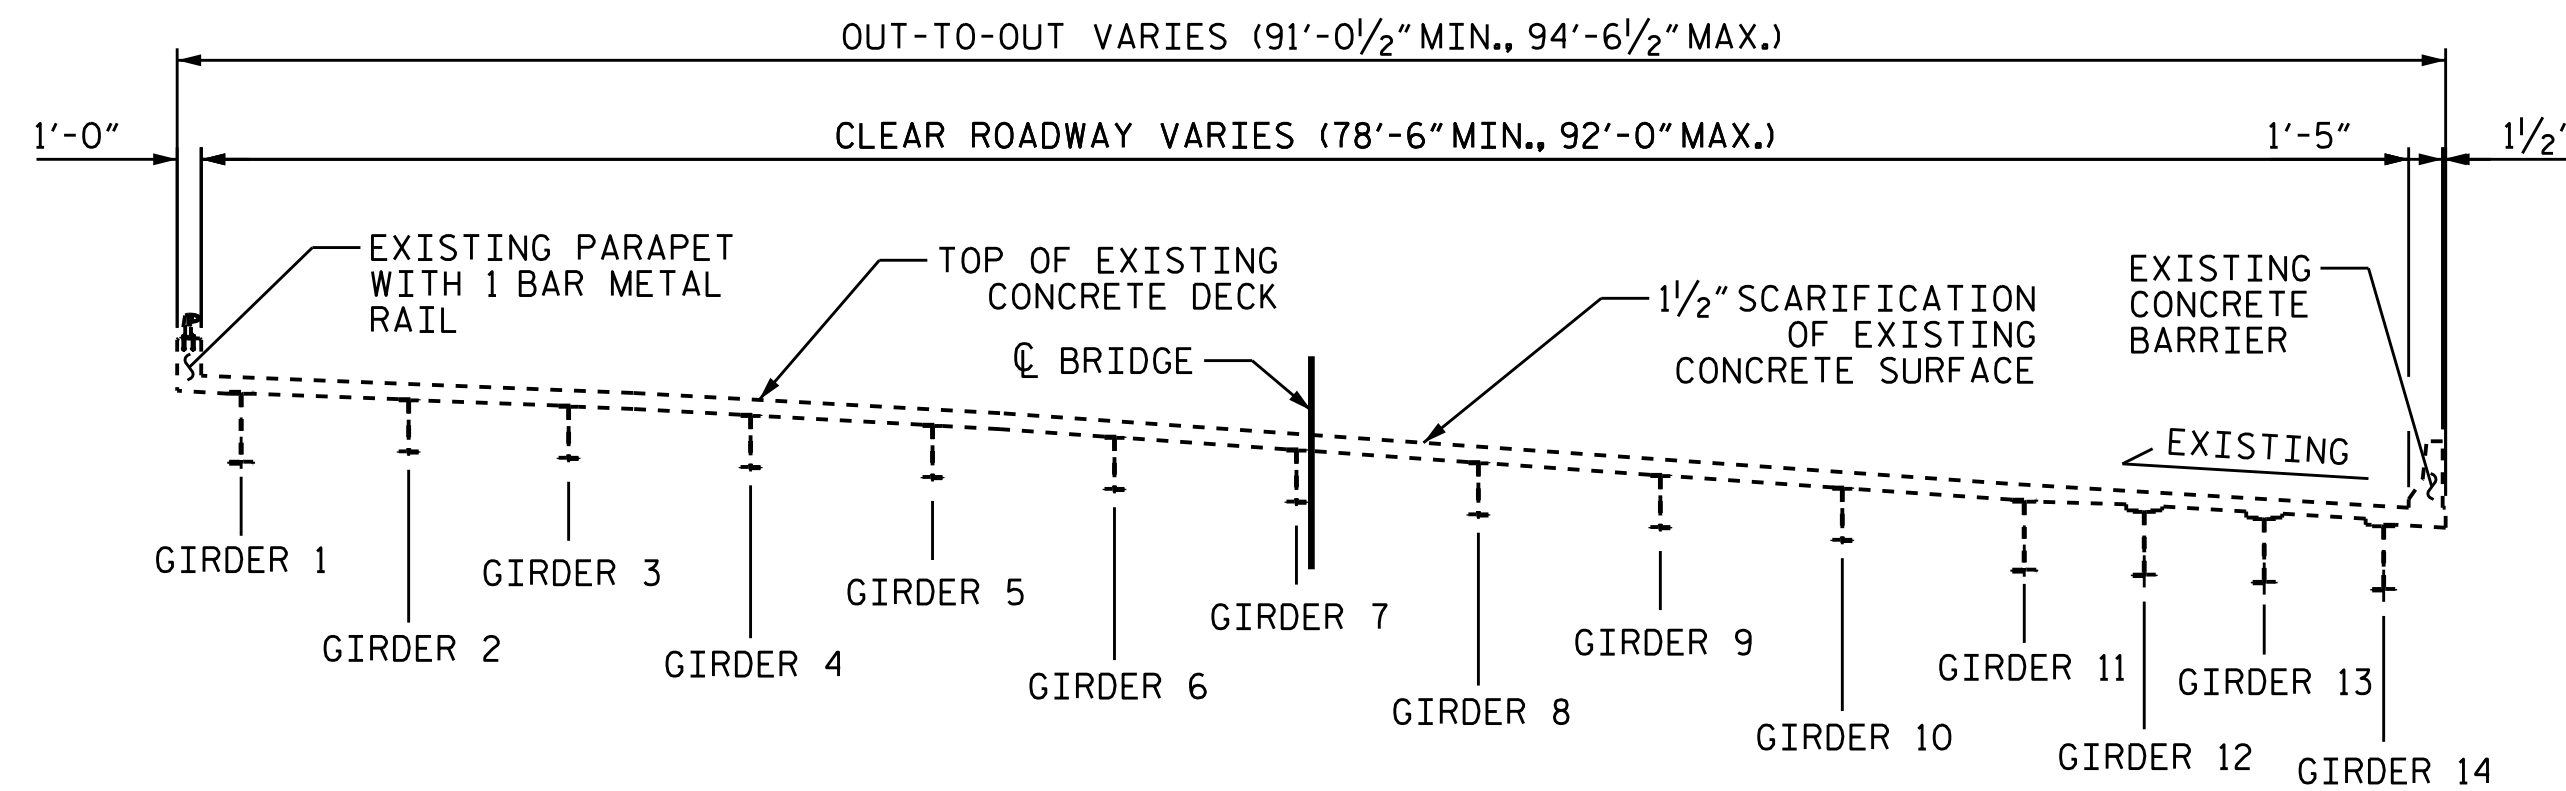


TYPICAL SECTION *
(EXISTING)

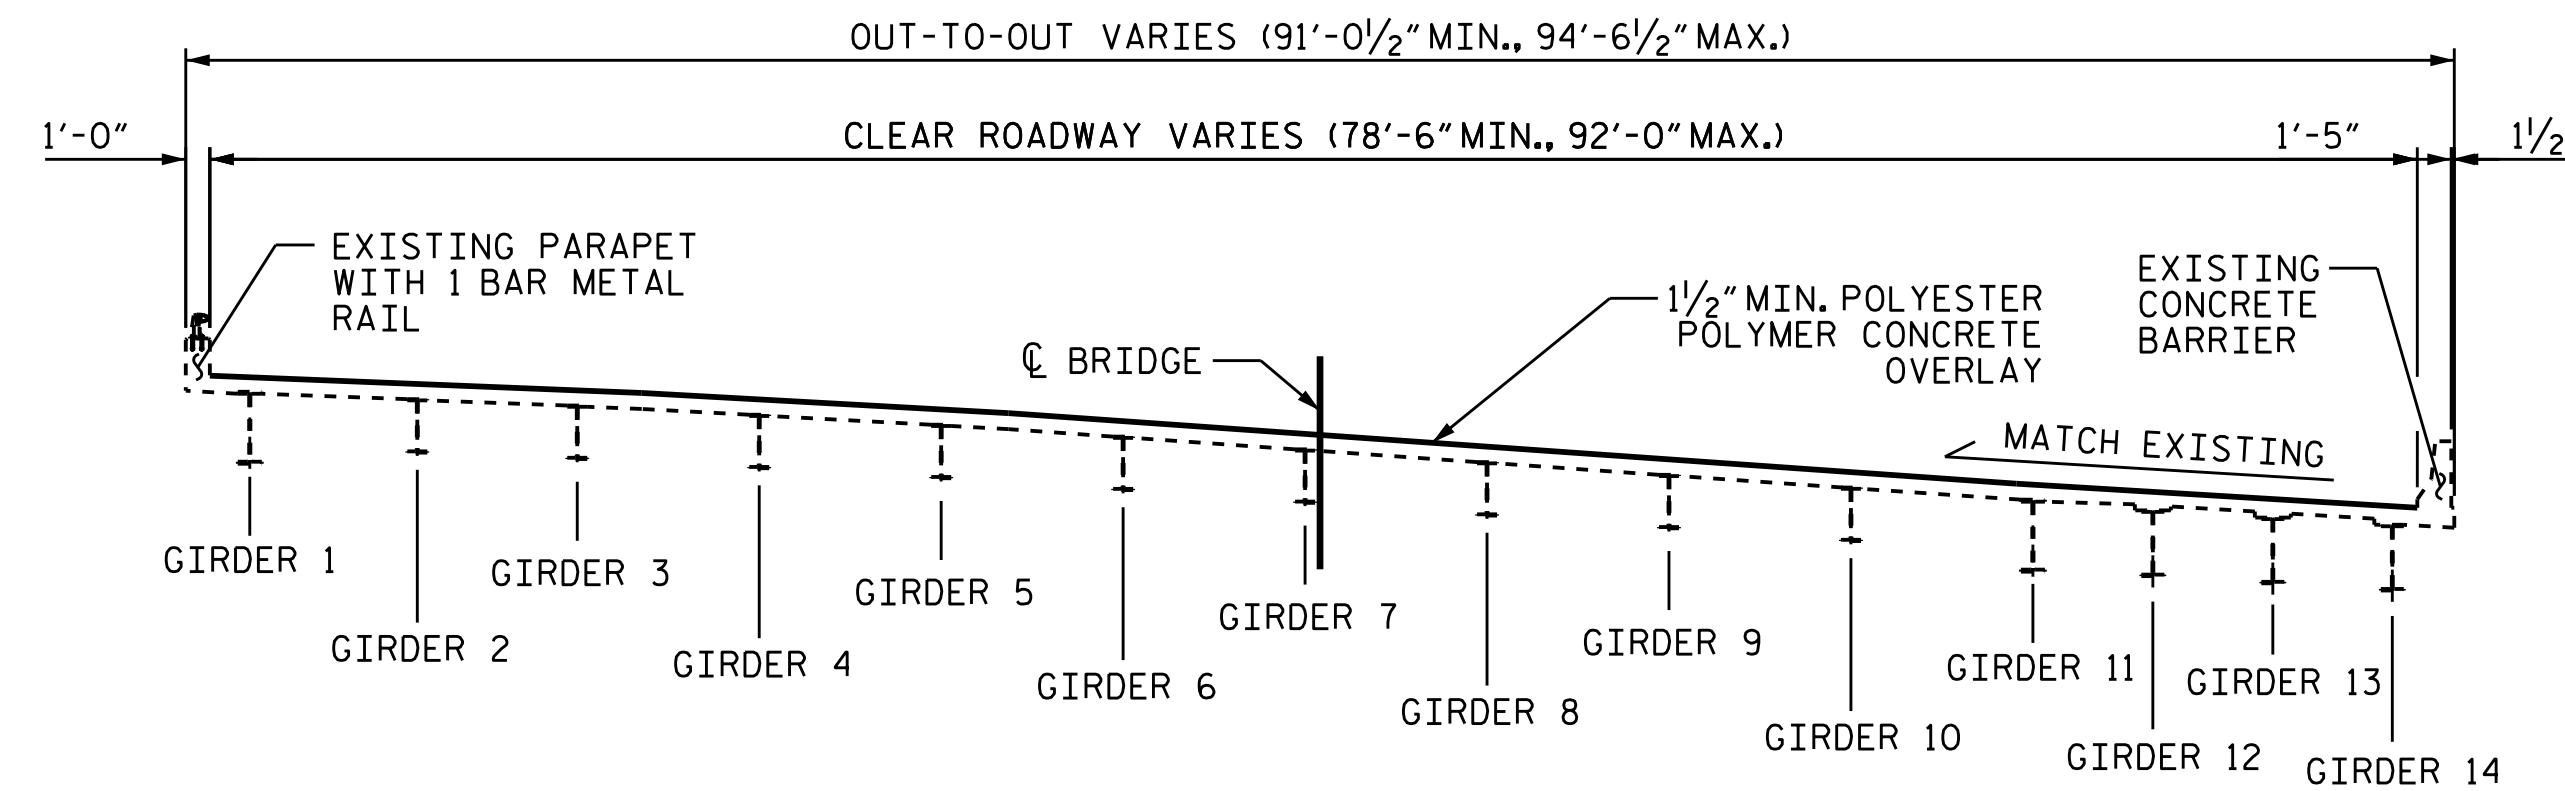


TYPICAL SECTION *
(PROPOSED)

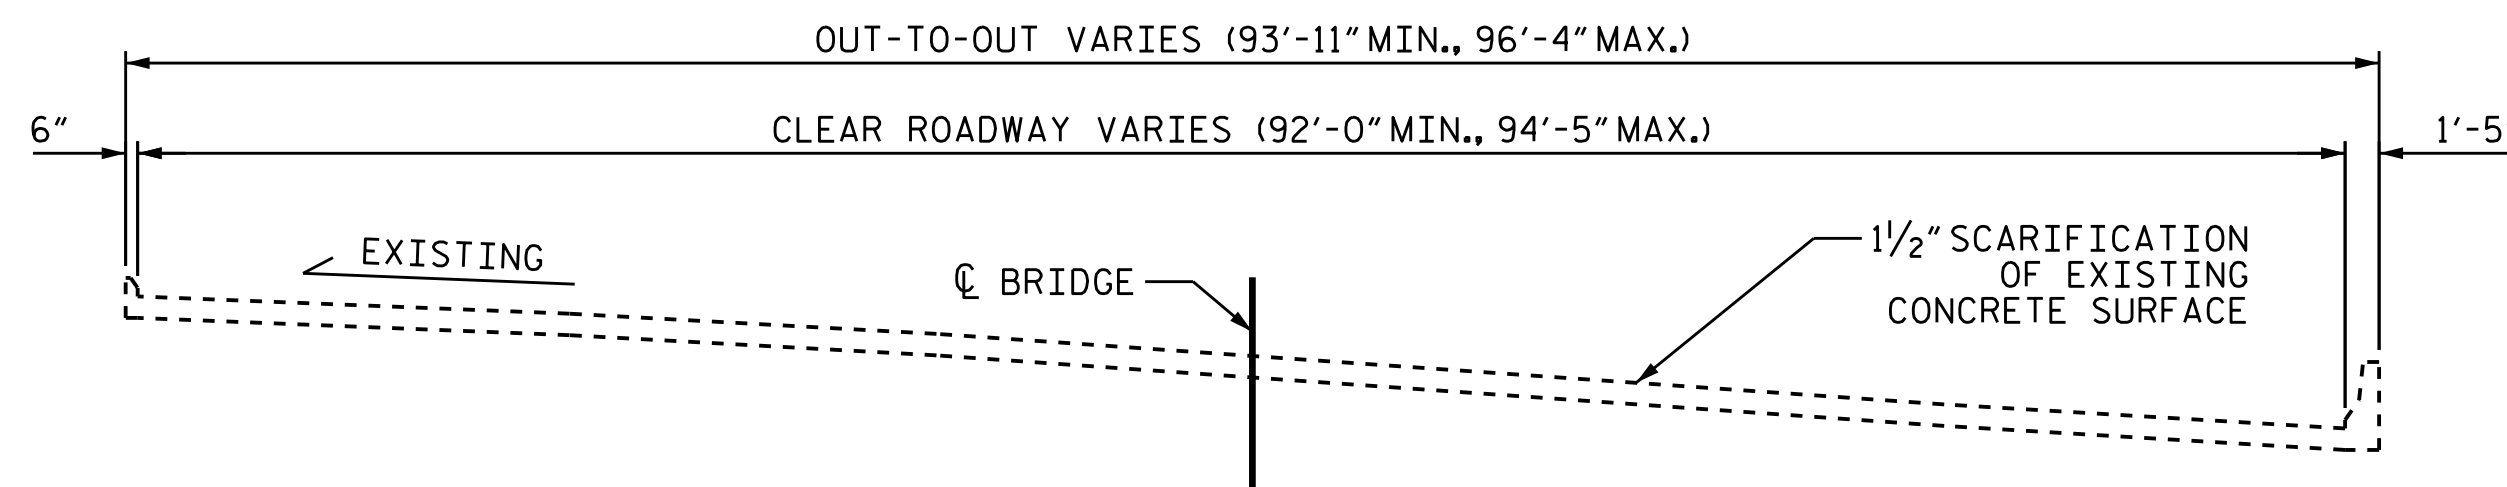

TYPICAL SECTION - APPROACH SLAB 2
(EXISTING)

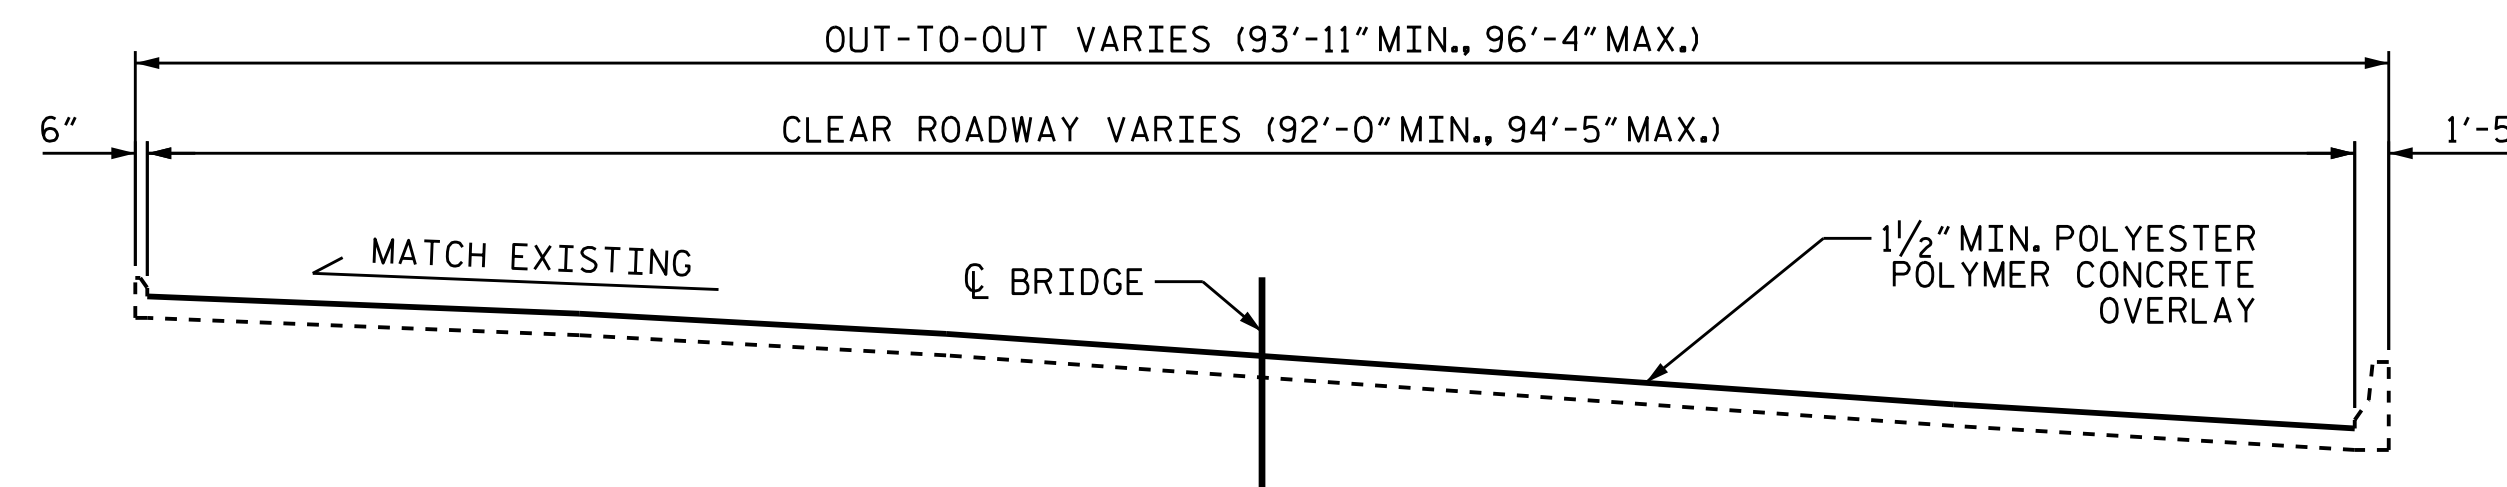


TYPICAL SECTION - APPROACH SLAB 2
(PROPOSED)

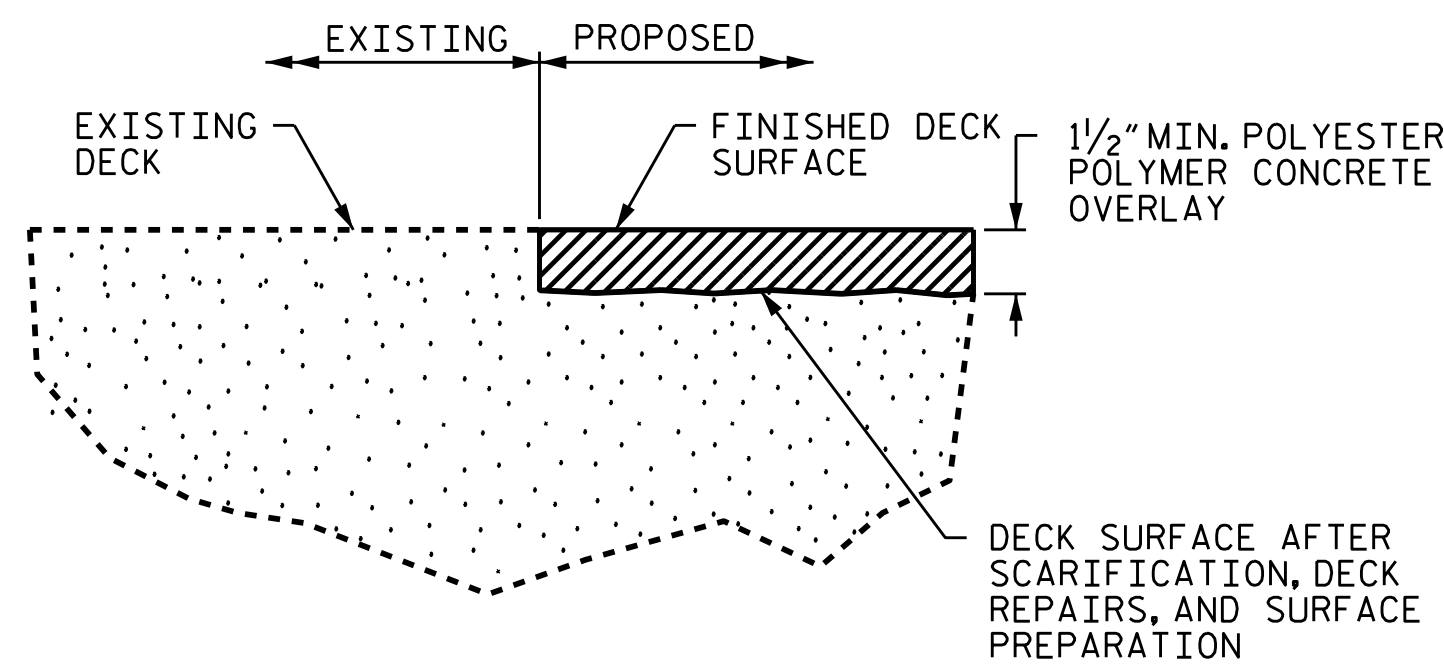


DETAIL FOR POLYESTER POLYMER CONCRETE OVERLAY

FINISHED SURFACE ELEVATION SHALL MATCH EXISTING CONCRETE SURFACE ELEVATION. ACTUAL THICKNESS OF PPC OVERLAY MAY VARY.

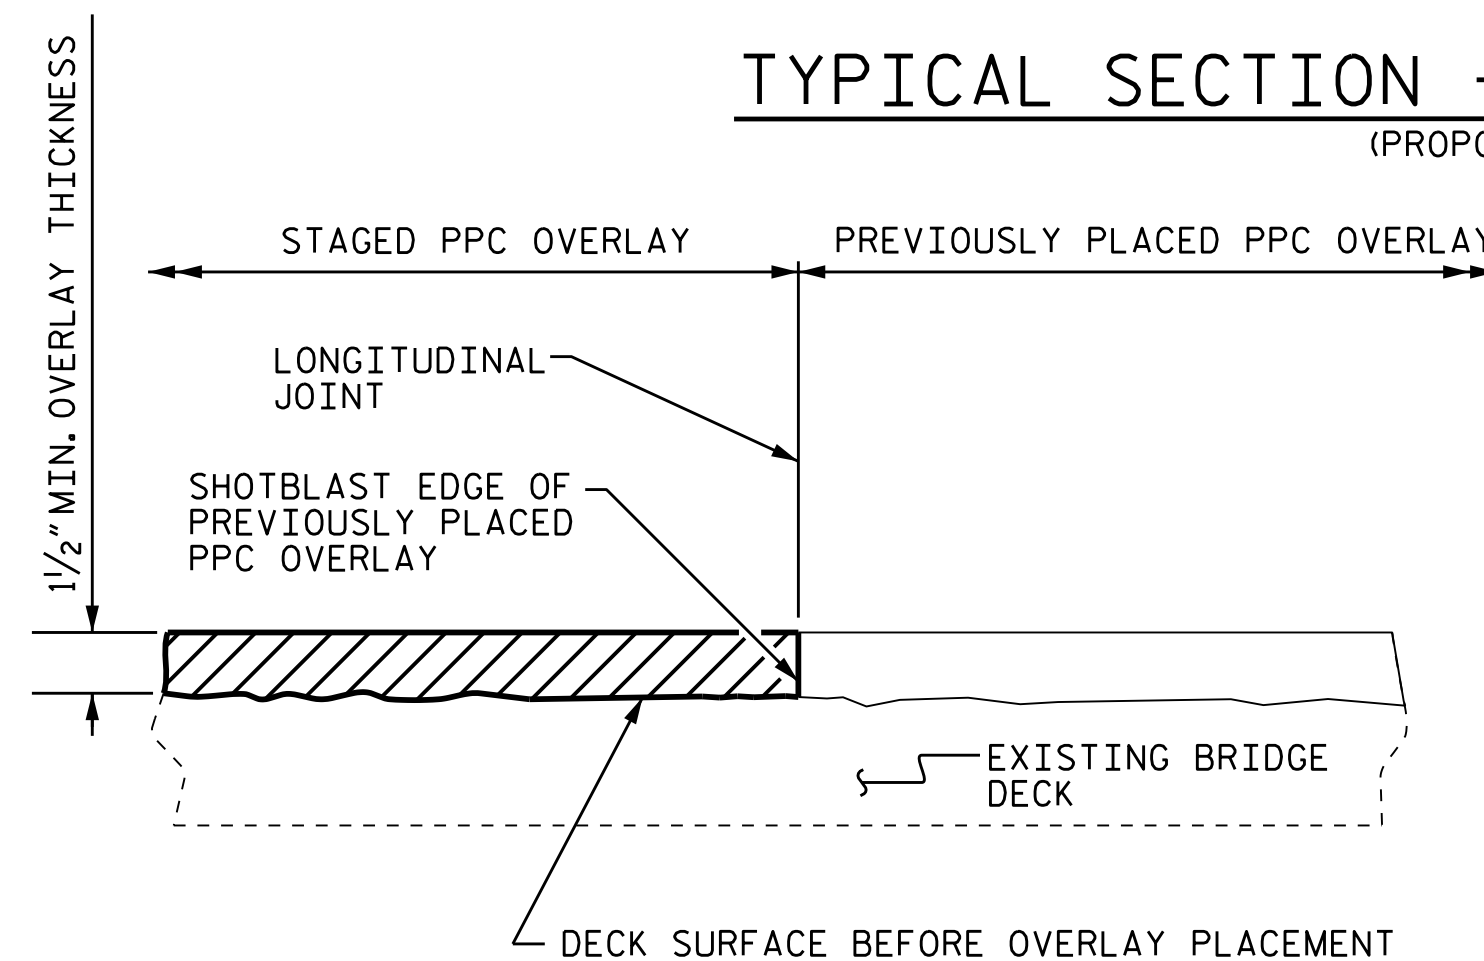

STAGED PPC OVERLAY JOINT
(AS NEEDED)

PROJECT NO. I-5769
MECKLENBURG COUNTY
BRIDGE NO. 590231

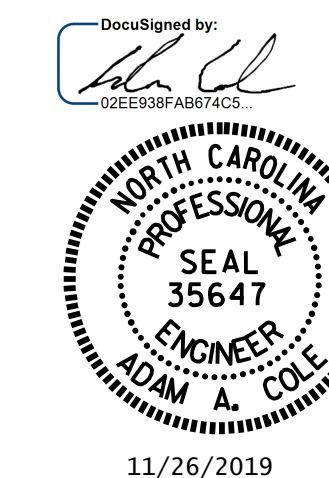

STATE OF NORTH CAROLINA
DEPARTMENT OF TRANSPORTATION
RALEIGH
SUPERSTRUCTURE
TYPICAL SECTION
AND
OVERLAY DETAILS

DRAWN BY : D.A. CANTRELL DATE : 10/2018
CHECKED BY : H.A. LOCKLEAR DATE : 09/2019

DOCUMENT NOT CONSIDERED
FINAL UNLESS ALL
SIGNATURES COMPLETED

REVISIONS						SHEET NO.
NO.	BY:	DATE:	NO.	BY:	DATE:	
1			3			55-02
2			4			TOTAL SHEETS 8