



TYPICAL SECTION - APPROACH SLAB
(EXISTING)

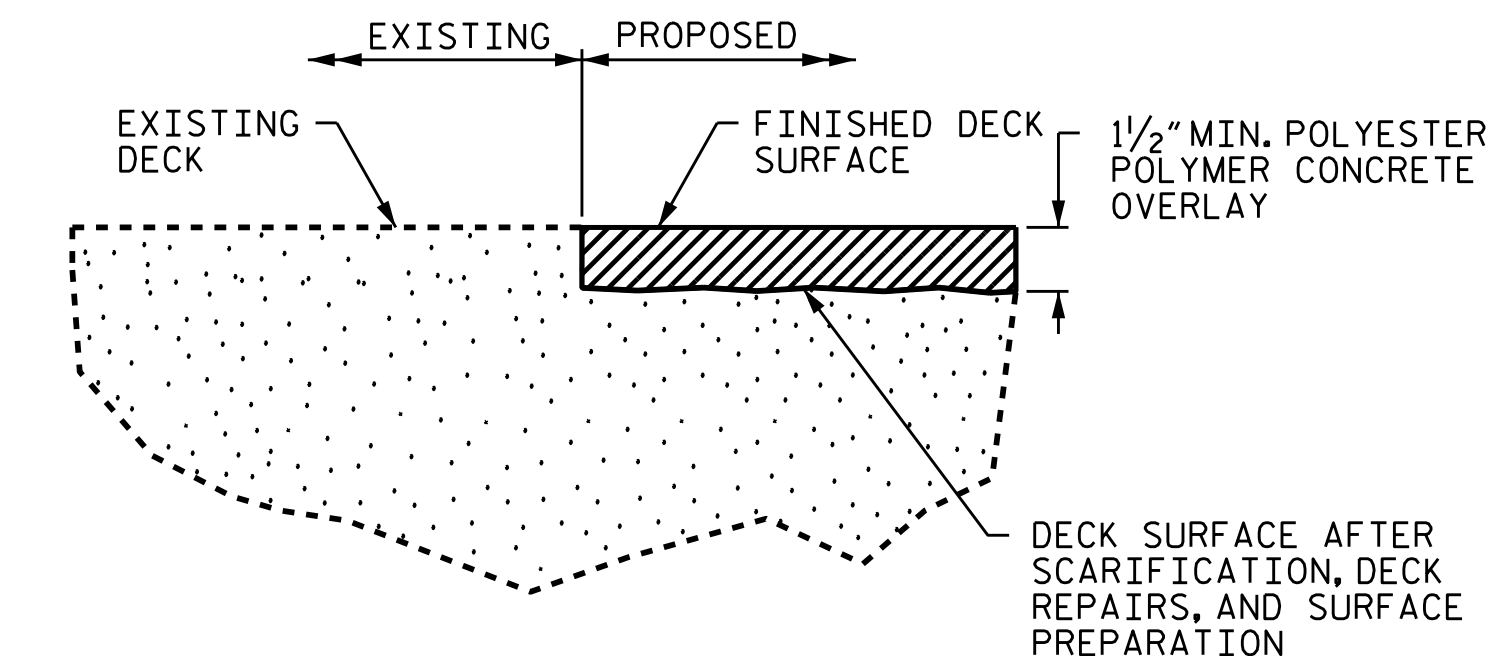


DETAIL FOR POLYESTER POLYMER CONCRETE OVERLAY


FINISHED SURFACE ELEVATION SHALL MATCH EXISTING CONCRETE SURFACE ELEVATION. ACTUAL THICKNESS OF PPC OVERLAY MAY VARY.

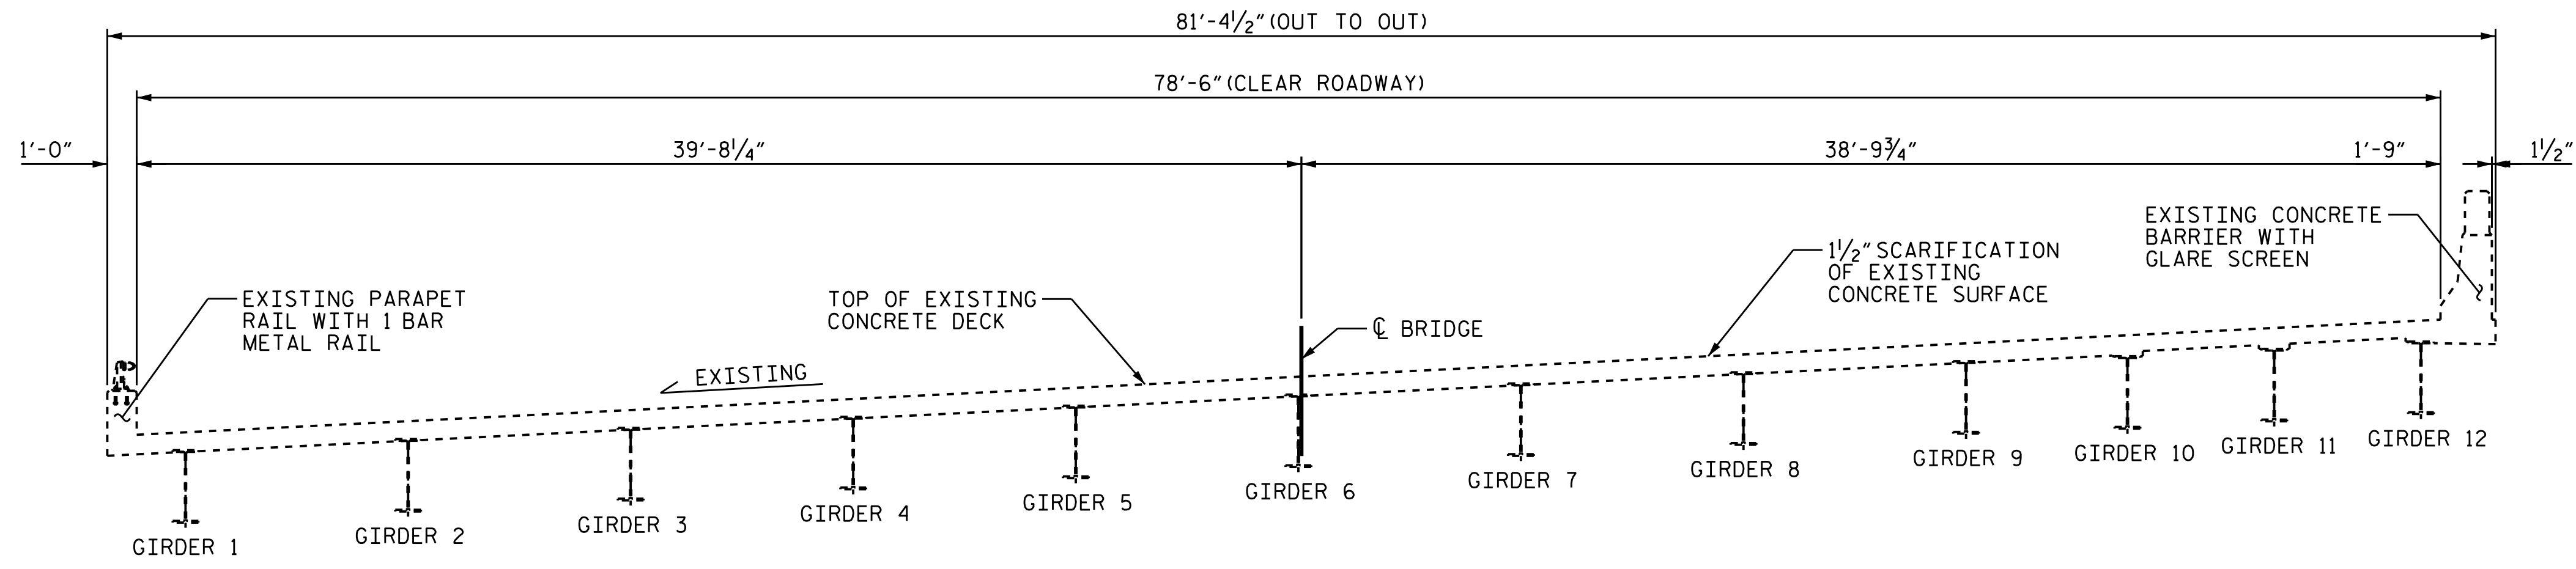


TYPICAL SECTION
(EXISTING)

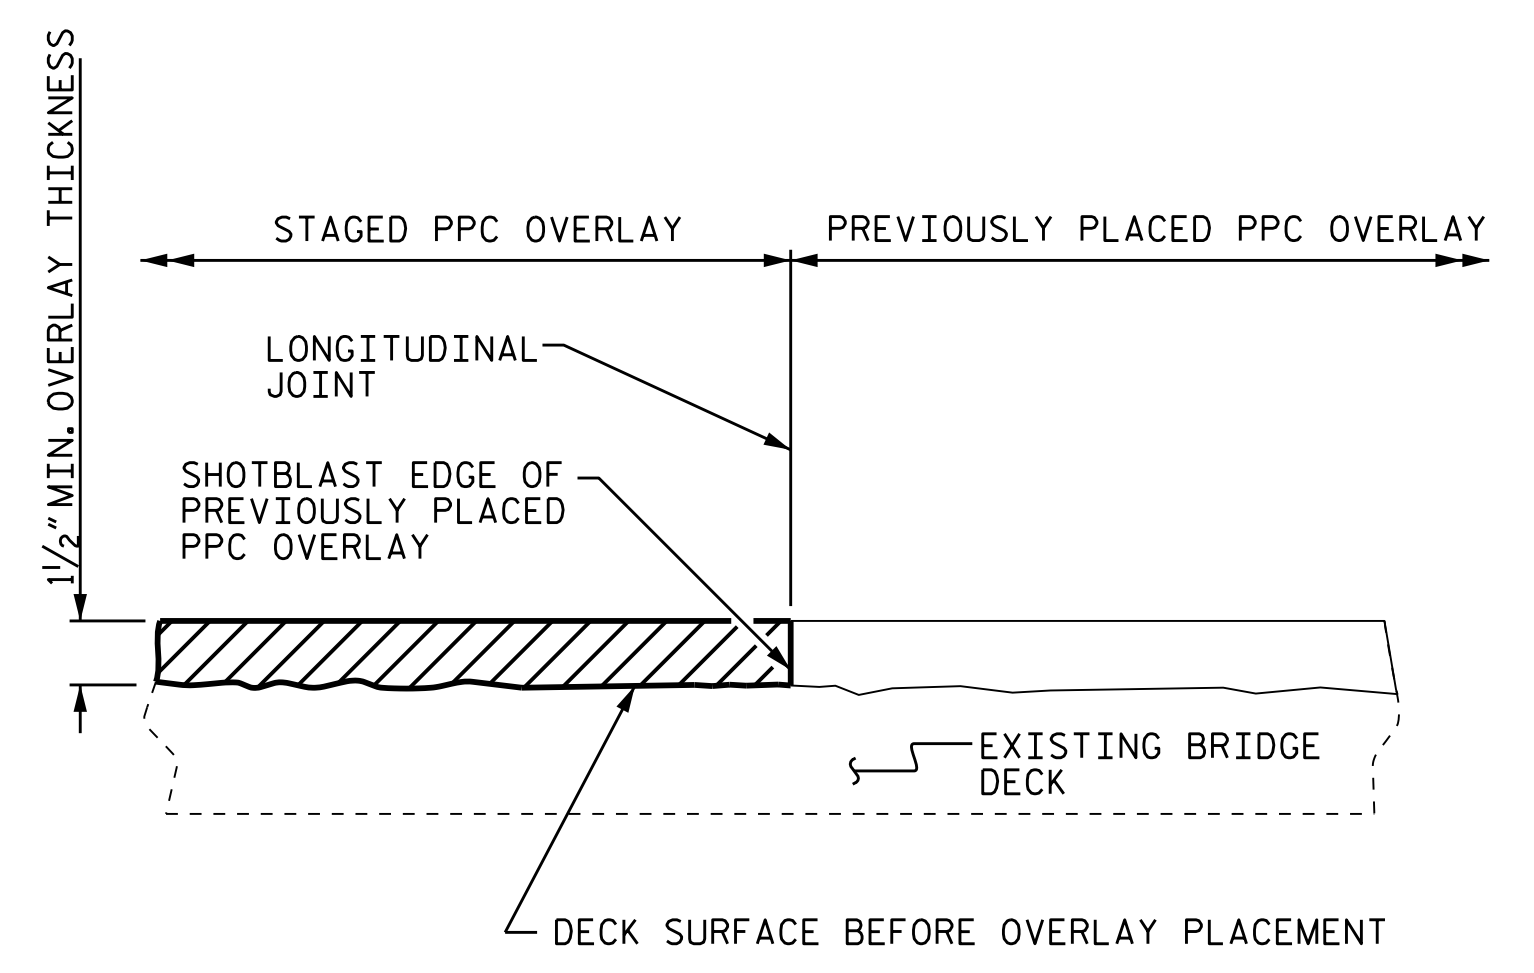

STAGED PPC OVERLAY JOINT
(AS NEEDED)

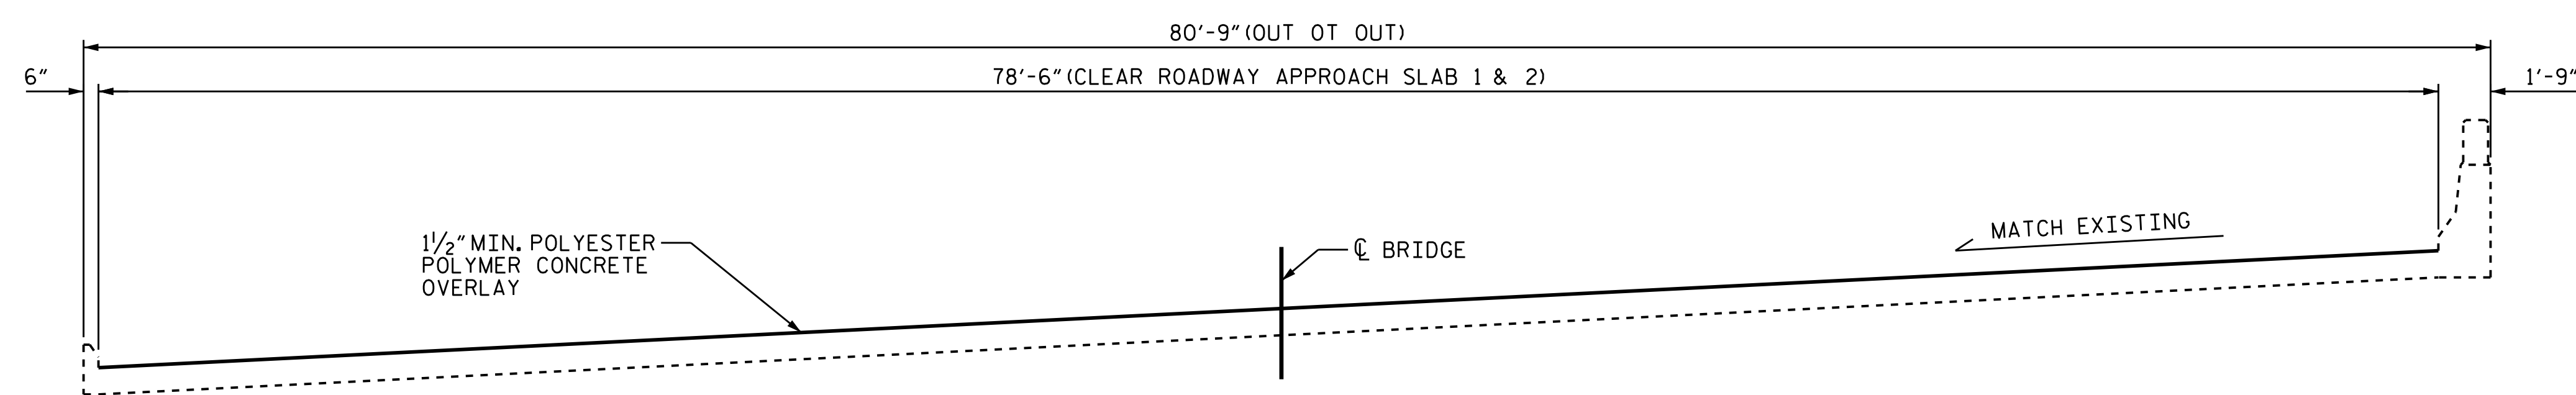


TYPICAL SECTION - APPROACH SLAB
(PROPOSED)

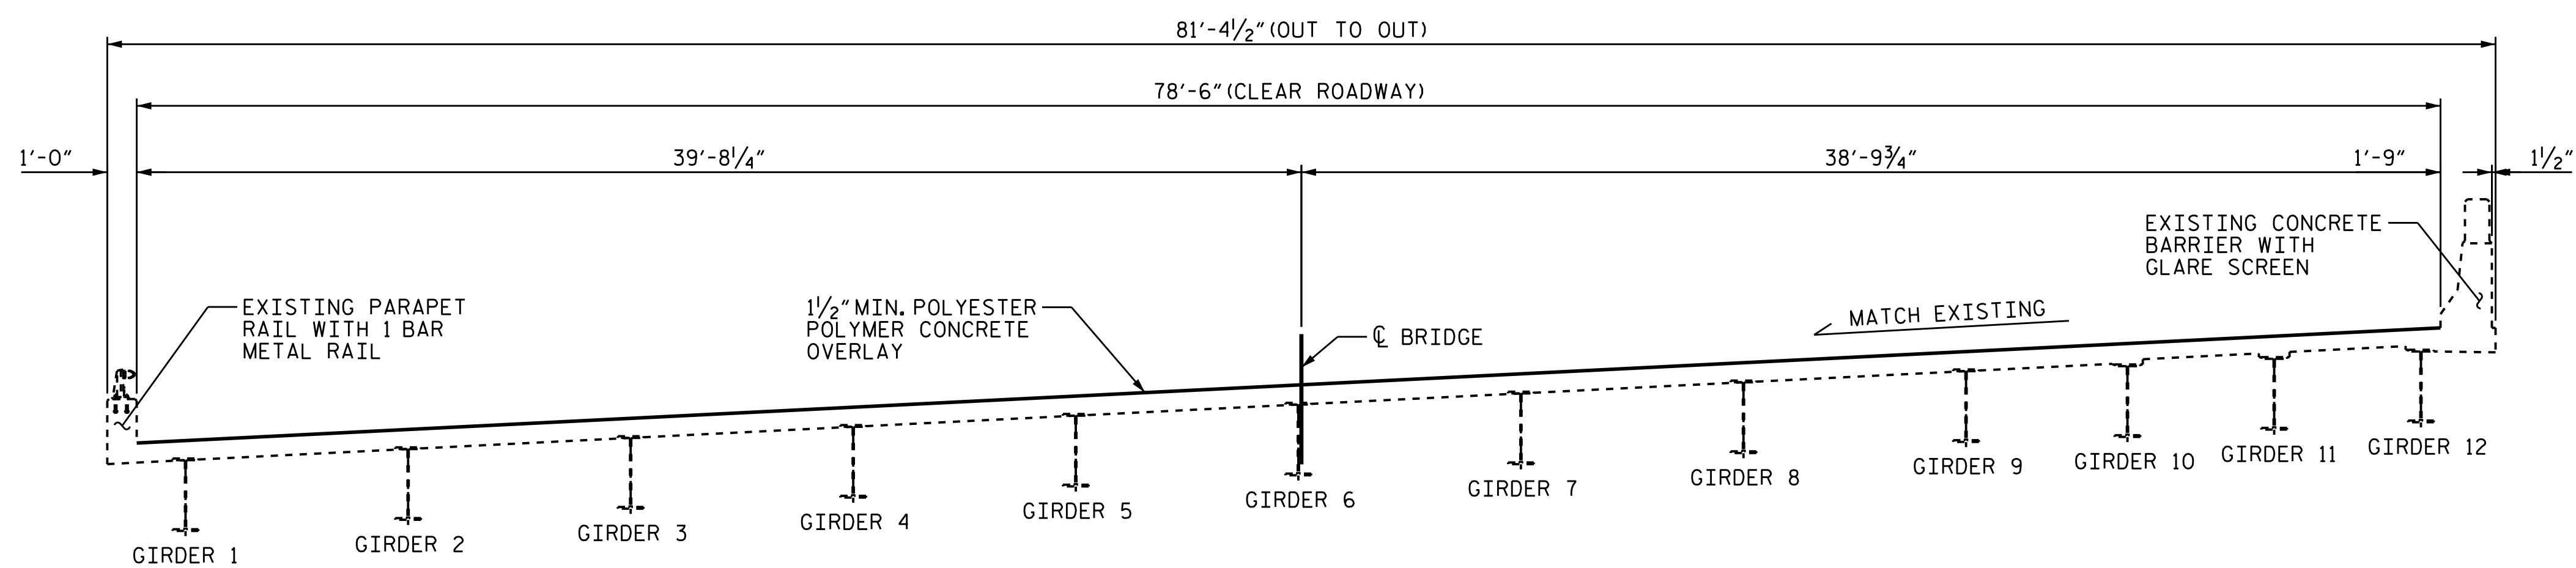

TYPICAL SECTION
(PROPOSED)

PROJECT NO. I-5769
MECKLENBURG COUNTY
 BRIDGE NO. 590243

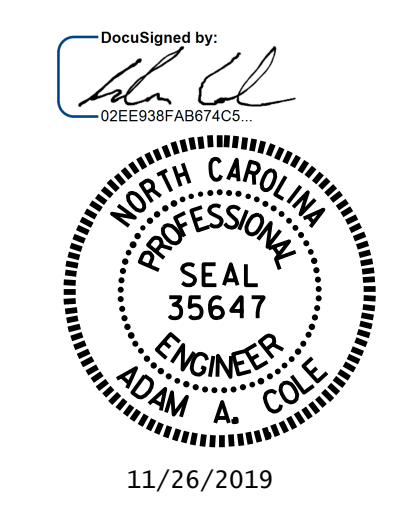

STATE OF NORTH CAROLINA
 DEPARTMENT OF TRANSPORTATION
 RALEIGH
 SUPERSTRUCTURE
 TYPICAL SECTION
 AND
 OVERLAY DETAILS

DRAWN BY : D.A. CANTRELL DATE : 10/2018
 CHECKED BY : H.A. LOCKLEAR DATE : 09/2019

REVISIONS						SHEET NO.
NO.	BY:	DATE:	NO.	BY:	DATE:	S7-02
1			3			TOTAL SHEETS
2			4			8

DOCUMENT NOT CONSIDERED FINAL UNLESS ALL SIGNATURES COMPLETED