




STATE	PROJECT NO.	SHEET NO.	TOTAL SHEETS
N.C.	1-6063	10	
F.A. PROJECT NO.			

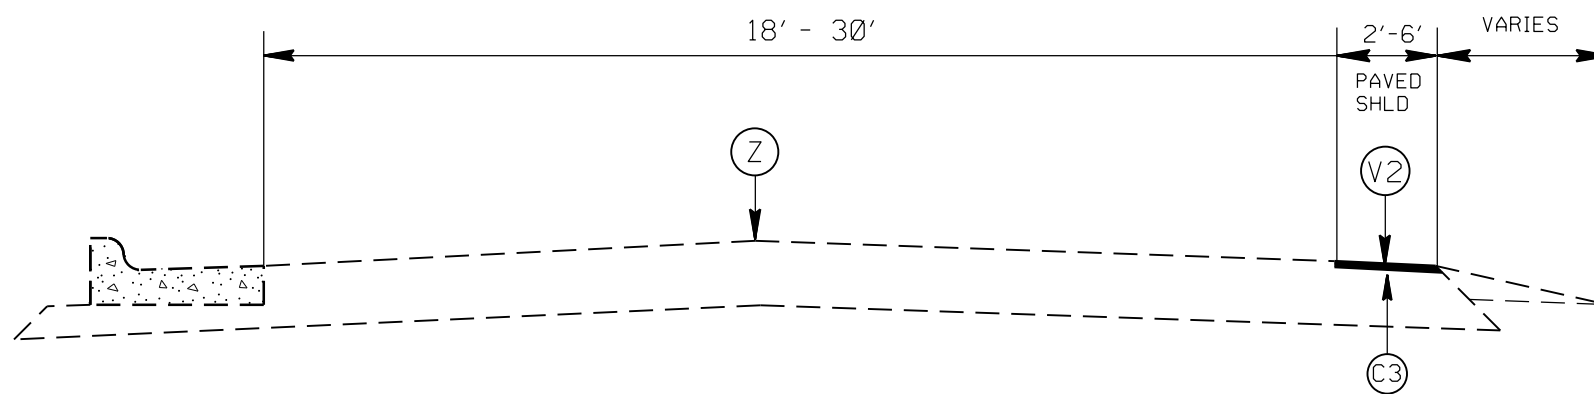

TYPICAL SECTION NO. 5
RAMPS 4838/4839/4843/4844/4845

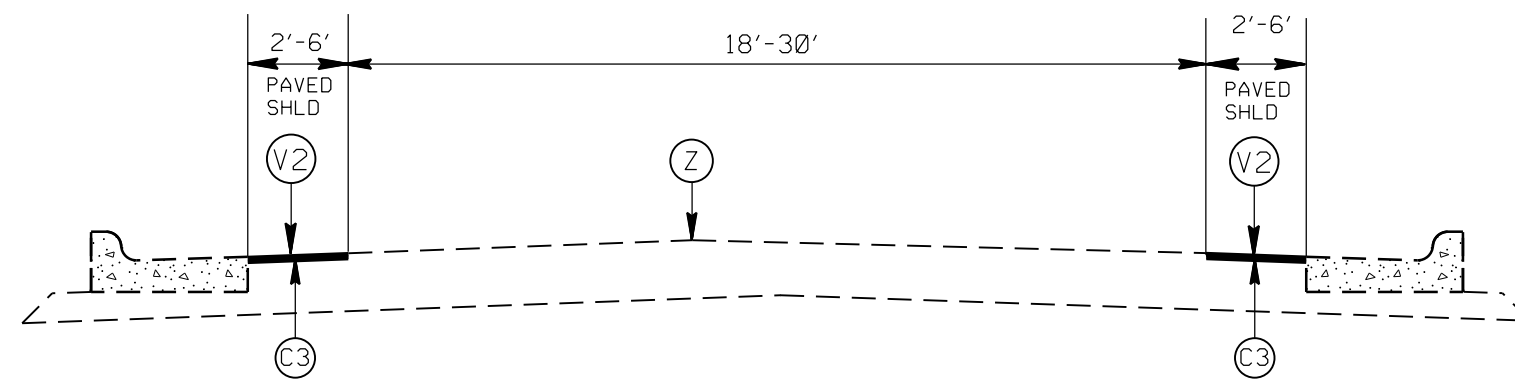

TYPICAL SECTION NO. 6
RAMPS 4836

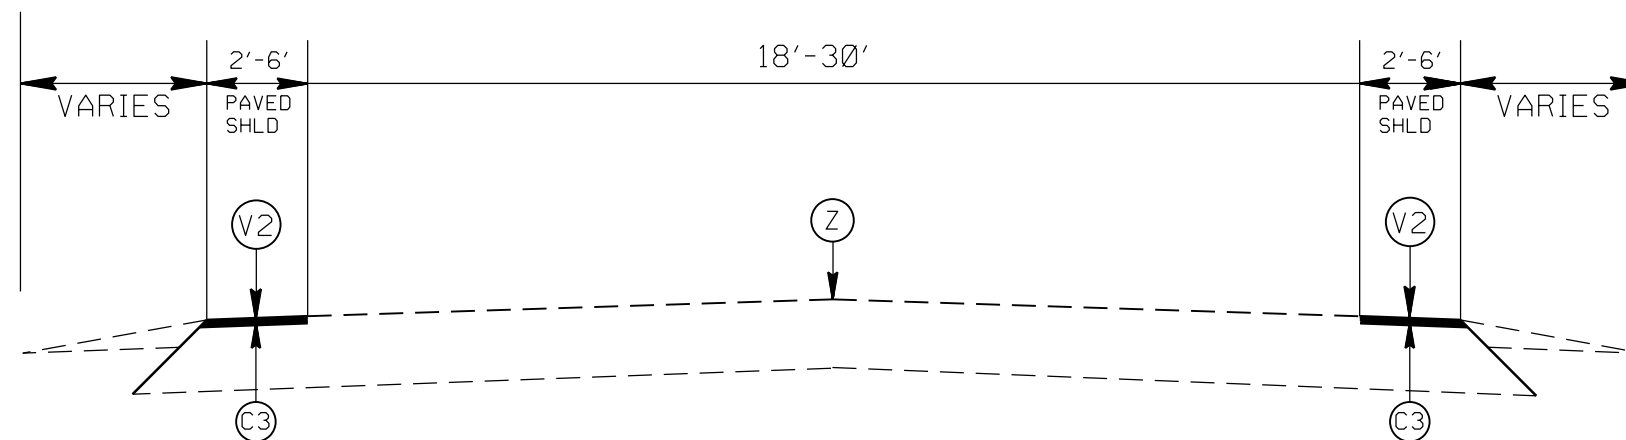

TYPICAL SECTION NO. 7
RAMPS 4841/4842/4852/4837

PAVEMENT SCHEDULE

(C1)	PROP. APPROX. 5/8" ULTRA-THIN BONDED WEARING COURSE, AT AN AVERAGE RATE OF 70 LBS. PER SQ. YD.
(C2)	PROP. APPROX. 3.0" ASPHALT CONC. SURFACE COURSE, TYPE S9.5D, AT AN AVERAGE RATE OF 168 LBS. PER SQ. YD. IN EACH OF TWO LIFTS.
(C3)	PROP. APPROX. 2.0" ASPHALT CONC. SURFACE COURSE, TYPE S9.5D, AT AN AVERAGE RATE OF 224 LBS. PER SQ. YD.
(C4)	PROP. APPROX. 1.5" ASPHALT CONC. SURFACE COURSE, TYPE S9.5D, AT AN AVERAGE RATE OF 168 LBS. PER SQ. YD.
(D1)	PROP. APPROX. 3.0" ASPHALT CONC. INTERMEDIATE COURSE, TYPE I19.0C, AT AN AVERAGE RATE OF 342 LBS. PER SQ. YD.
(D2)	PROP. VARIABLE DEPTH ASPHALT CONC. INTERMEDIATE COURSE, TYPE I19.0C AT AN AVERAGE RATE OF 114 LBS. PER SQ. YD. PER 1" DEPTH TO BE PLACED IN LAYERS NOT LESS THAN 2 1/2" IN DEPTH OR GREATER THAN 4" IN DEPTH.
(T1)	ASB SHOULDER MATERIAL
(R1)	RUMBLE STRIPS
(V1)	MILLING EXISTING ASPHALT, 1.5" DEPTH
(V2)	MILLING EXISTING ASPHALT, 2.0" DEPTH
(V3)	MILLING EXISTING CONCRETE, 2.0" DEPTH
(V4)	MILLING EXISTING ASPHALT PAVED SHOULDERS AT BRIDGES, 1.5" DEPTH
(V5)	MILLING EXISTING CONCRETE, 0- 2.0" DEPTH
(W)	EXISTING CRC
(U)	EXISTING ASPHALT PAVEMENT
(Z)	EXISTING CONCRETE PAVEMENT

WBS # 48755.3.GVI

SCALE	-NA-		REVISIONS
DATE			
DWG. BY	MJ		
DESIGN BY	MW		
APPROVED			