


STATE	PROJECT NO.	SHEET NO.	TOTAL SHEETS
N.C.	I-5826	2	
WBS NO. 50469.3.GV1			

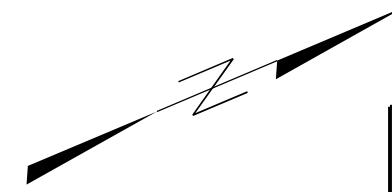


MILL & FILL RAMP LANES FROM FLYOVER BRIDGE JOINT SOUTH BOUND TO ADJACENT CONCRETE JOINT ON MAINLINE

END CONSTRUCTION AT ASPHALT PAVEMENT JOINT MP 55.97

BEGIN CONSTRUCTION AT CONCRETE PAVEMENT JOINT MP 42.05

END OF ALL CONCRETE PAVEMENT AND SHOULDER REPAIR AT MP 46.51

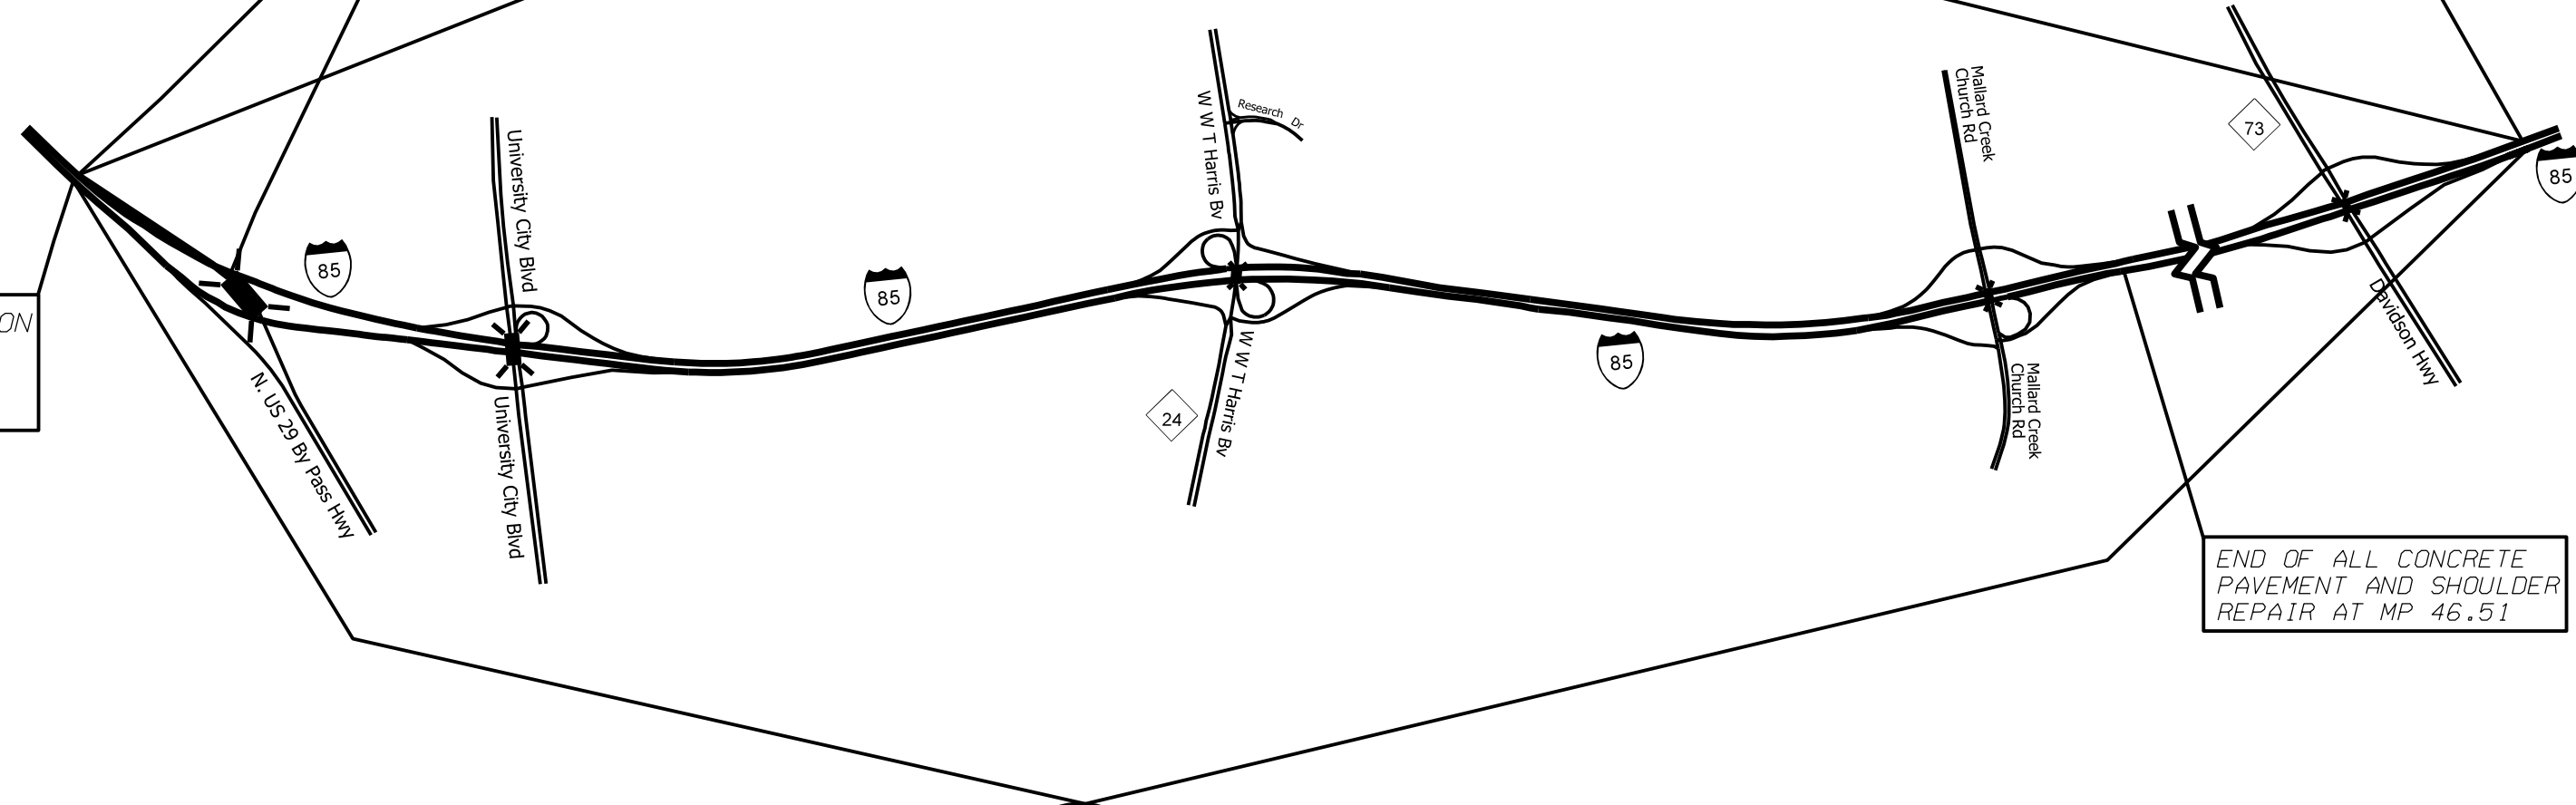

2

1

MAP

DESCRIPTION

1 I-85 NORTH BOUND

FROM ASPHALT PAVEMENT JOINT JUST SOUTH OF US 29 BY PASS CONNECTOR RD TO ASPHALT PAVEMENT JOINT JUST NORTH OF NC 73 DAVIDSON HWY

2 I-85 SOUTH BOUND

FROM ASPHALT PAVEMENT JOINT JUST NORTH OF NC 73 DAVIDSON HWY TO ASPHALT PAVEMENT JOINT JUST SOUTH OF US 29 BY PASS CONNECTOR RD

CONSTRUCTION NOTES:

THE CONTRACTOR SHALL REPAIR AND SEAL ALL LONGITUDINAL AND TRANSVERSE CONCRETE JOINTS FROM MP 42.05 TO MP 46.51 AS DIRECTED BY THE ENGINEER.

THE CONTRACTOR SHALL SEAL ALL LONGITUDINAL AND TRANSVERSE PAVEMENT CRACKS ALONG EXISTING ASPHALT SHOULDERS FROM MP 42.05 TO MP 46.51 AS DIRECTED BY THE ENGINEER.

THE CONTRACTOR SHALL REMOVE ALL EXISTING RAISED PAVEMENT MARKINGS PRIOR TO THE INSTALLATION OF NEW SNOWPLOWABLE MARKERS.

I-5826 INTERSTATE I-85 PAVEMENT REHABILITATION MECKLENBURG COUNTY

SCALE	-NA-		REVISIONS
DATE	10/19		
DWG. BY	JHE		
DESIGN BY	JHE		
APPROVED			