


STATE OF NORTH CAROLINA
 DEPT. OF TRANSPORTATION
 DIVISION OF HIGHWAYS
 RALEIGH, N.C.


ENGLISH DETAIL DRAWING FOR
METHOD OF CLEARING
 MODIFIED METHOD - II

SHEET 1 OF 1
200d02

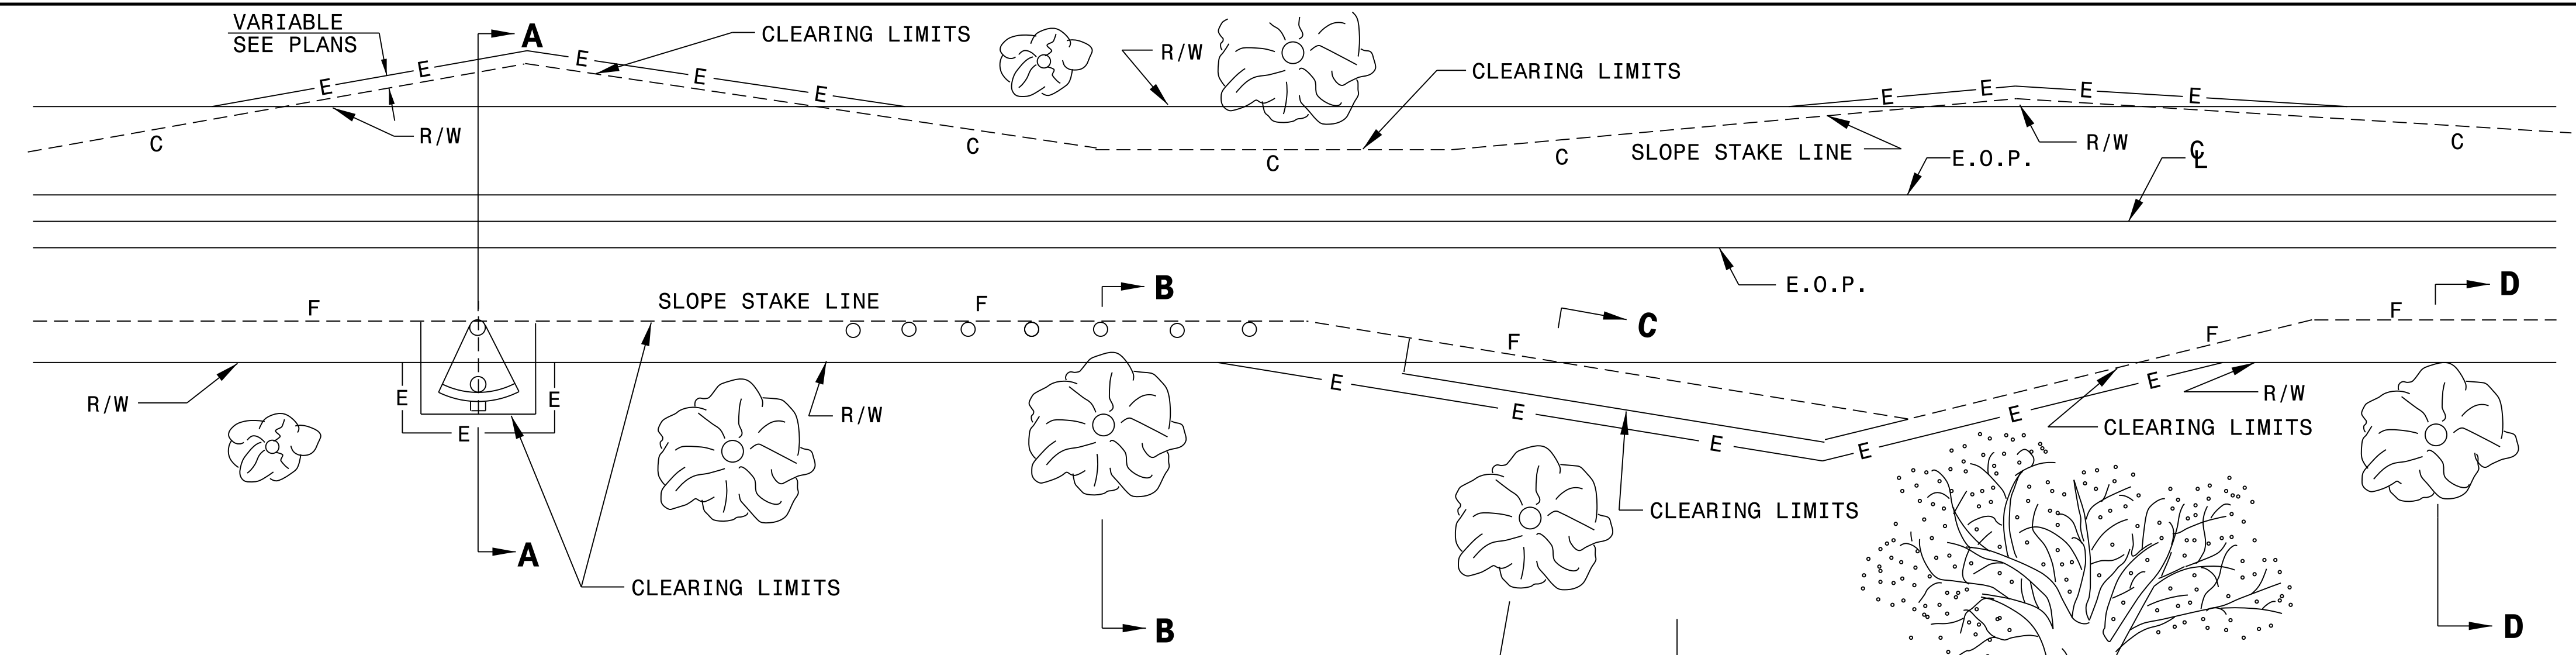

- GENERAL NOTES:**
1. REMOVE TREES OUTSIDE THE CLEARING LIMIT WHEN, IN THE OPINION OF THE ENGINEER, THE UTILITY OF A TREE WILL BE DESTROYED BY THE CONSTRUCTION OR THE CLEARING OPERATION.
 2. CLEAR IN ACCORDANCE WITH THIS STANDARD EXCEPT WHERE ADDITIONAL CLEARING IS REQUIRED FOR SAFETY AS SHOWN ON THE PLANS.
 3. FOR SECTIONS WITH WIDE MEDIANS WHERE TREES ARE TO REMAIN, CLEAR THE MEDIUM SIDE IN THE SAME MANNER AS ON THE OUTSIDE.
 4. HAND CLEAR AS NEEDED OUTSIDE THE SLOPE STAKE LINES FOR INSTALLATION OF EROSION CONTROL DEVICES.

CLEAR TO SLOPE STAKE LINE OR CONSTRUCTION LIMITS

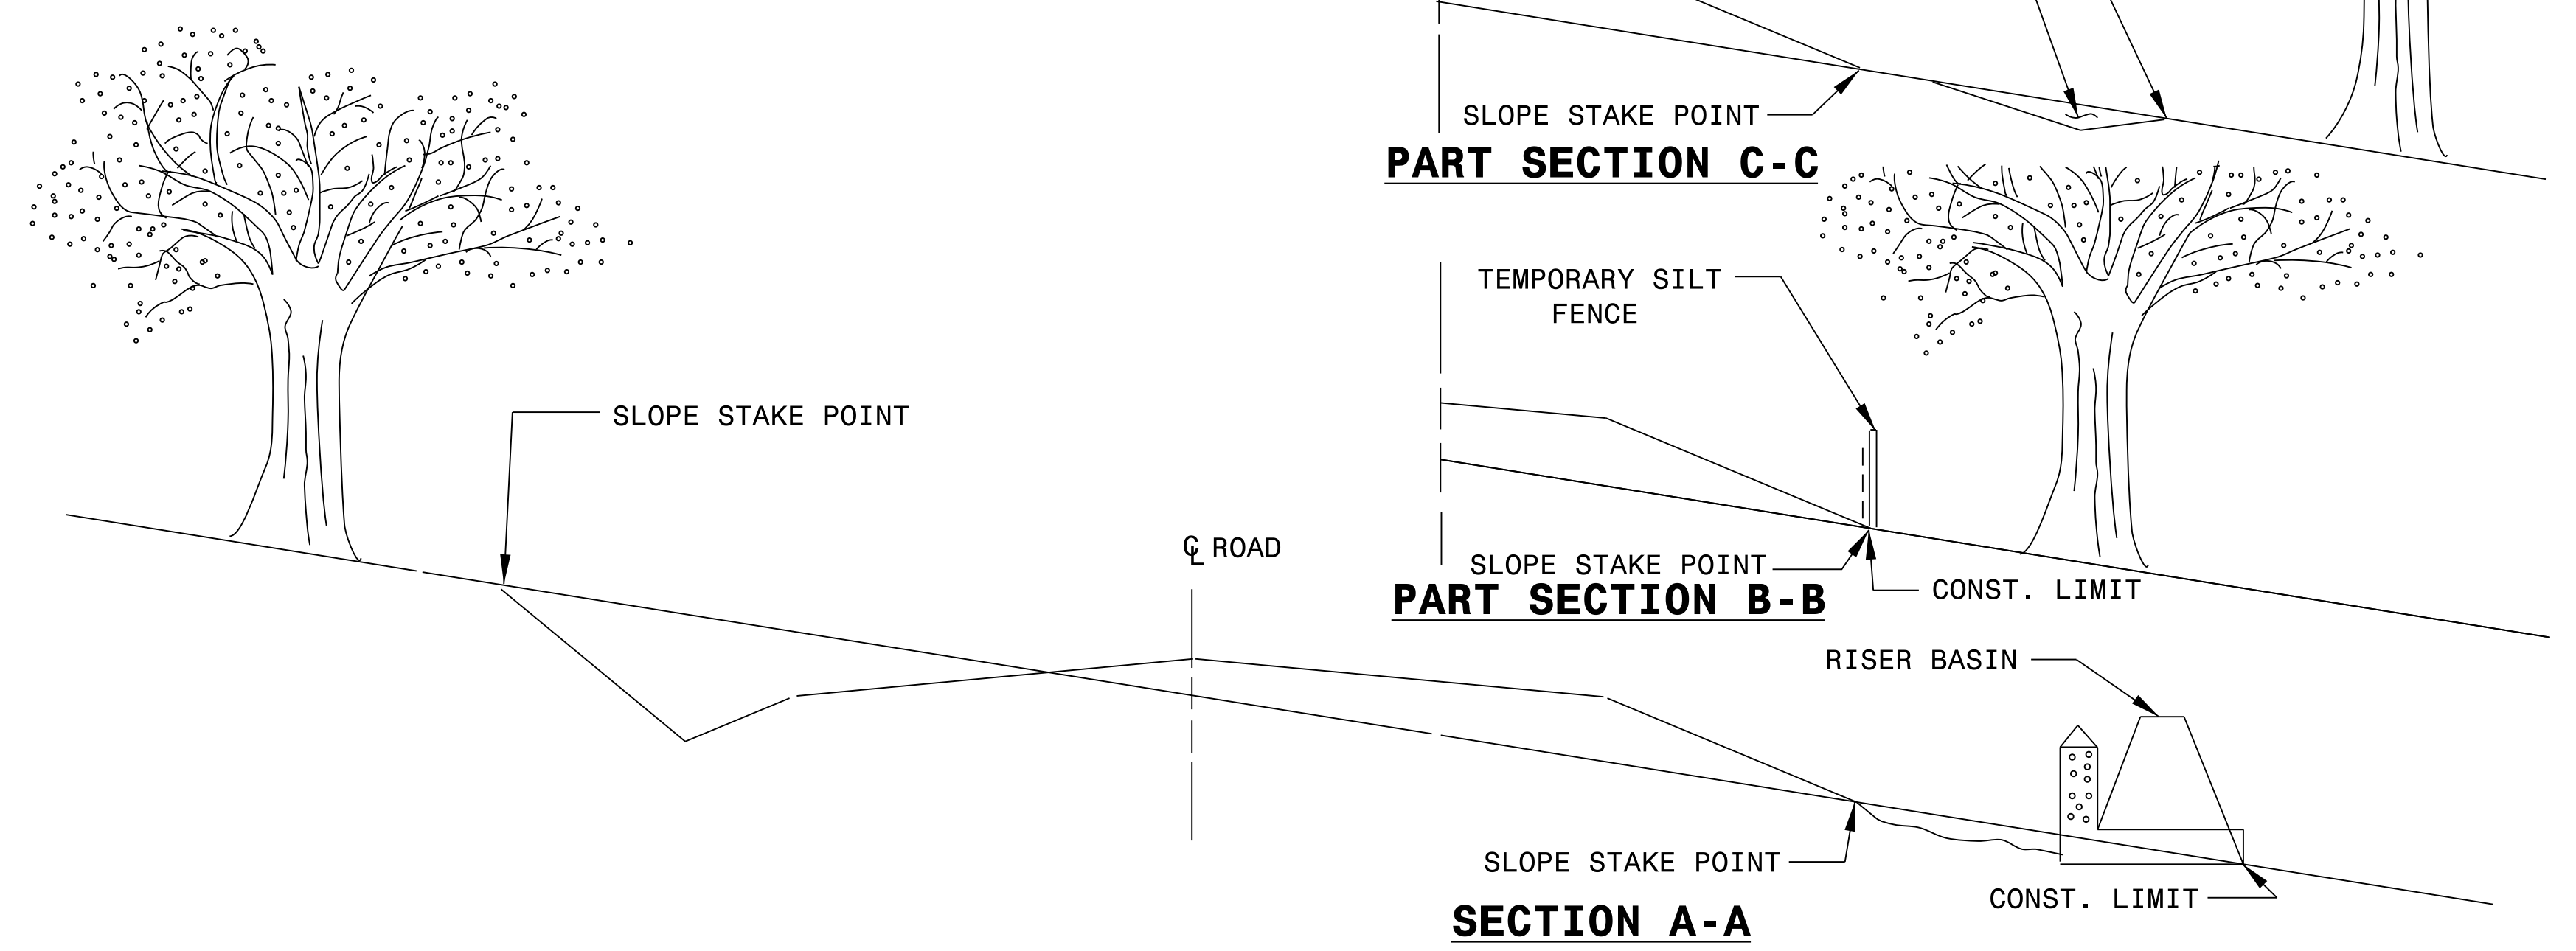

STATE OF NORTH CAROLINA
 DEPT. OF TRANSPORTATION
 DIVISION OF HIGHWAYS
 RALEIGH, N.C.

ENGLISH DETAIL DRAWING FOR
METHOD OF CLEARING
 MODIFIED METHOD - II

SHEET 1 OF 1
200d02



DOCUMENT NOT CONSIDERED FINAL
UNLESS ALL SIGNATURES COMPLETED

CONTRACT STANDARDS & DEVELOPMENT UNIT
STANDARDS AND SPECIAL DESIGN
 Office 919-707-6950 FAX 919-250-4119

SEE TITLE BLOCK

ORIGINAL BY: rnbritt DATE: 05-02-11
 MODIFIED BY: DATE: _____
 CHECKED BY: DATE: _____
 FILE SPEC.: details/rnbritt/english/urban/u3615aconcretefume.dgn