


ROCK BUTTRESS LOCATIONS	
BEGIN STATION	END STATION
16+15 +/- -CFR-	16+75 +/- -CFR-

ESTIMATED QUANTITIES	
SELECT MATERIAL, CLASS VII	400 TONS


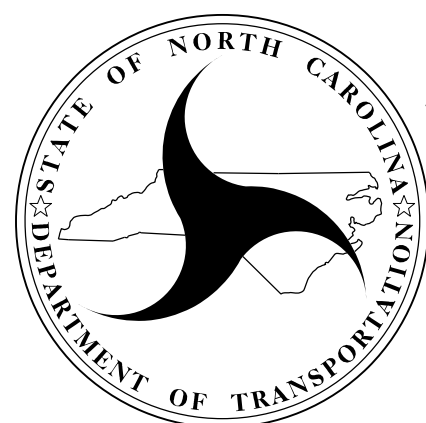
- NOTES:**
1. REMOVE BENT 5 COFFERDAM STEEL SHEET PILES PRIOR TO PLACING SELECT MATERIAL, CLASS VII
  2. PLACE SELECT MATERIAL, CLASS VII WITHIN LIMITS OF BENT 5 COFFERDAM
  3. FINAL CONFIGURATION OF ROCK BUTTRESS WITHIN LIMITS OF COFFERDAM SHALL BE FIELD VERIFIED FOLLOWING PLACEMENT OF SELECT MATERIAL, CLASS VII

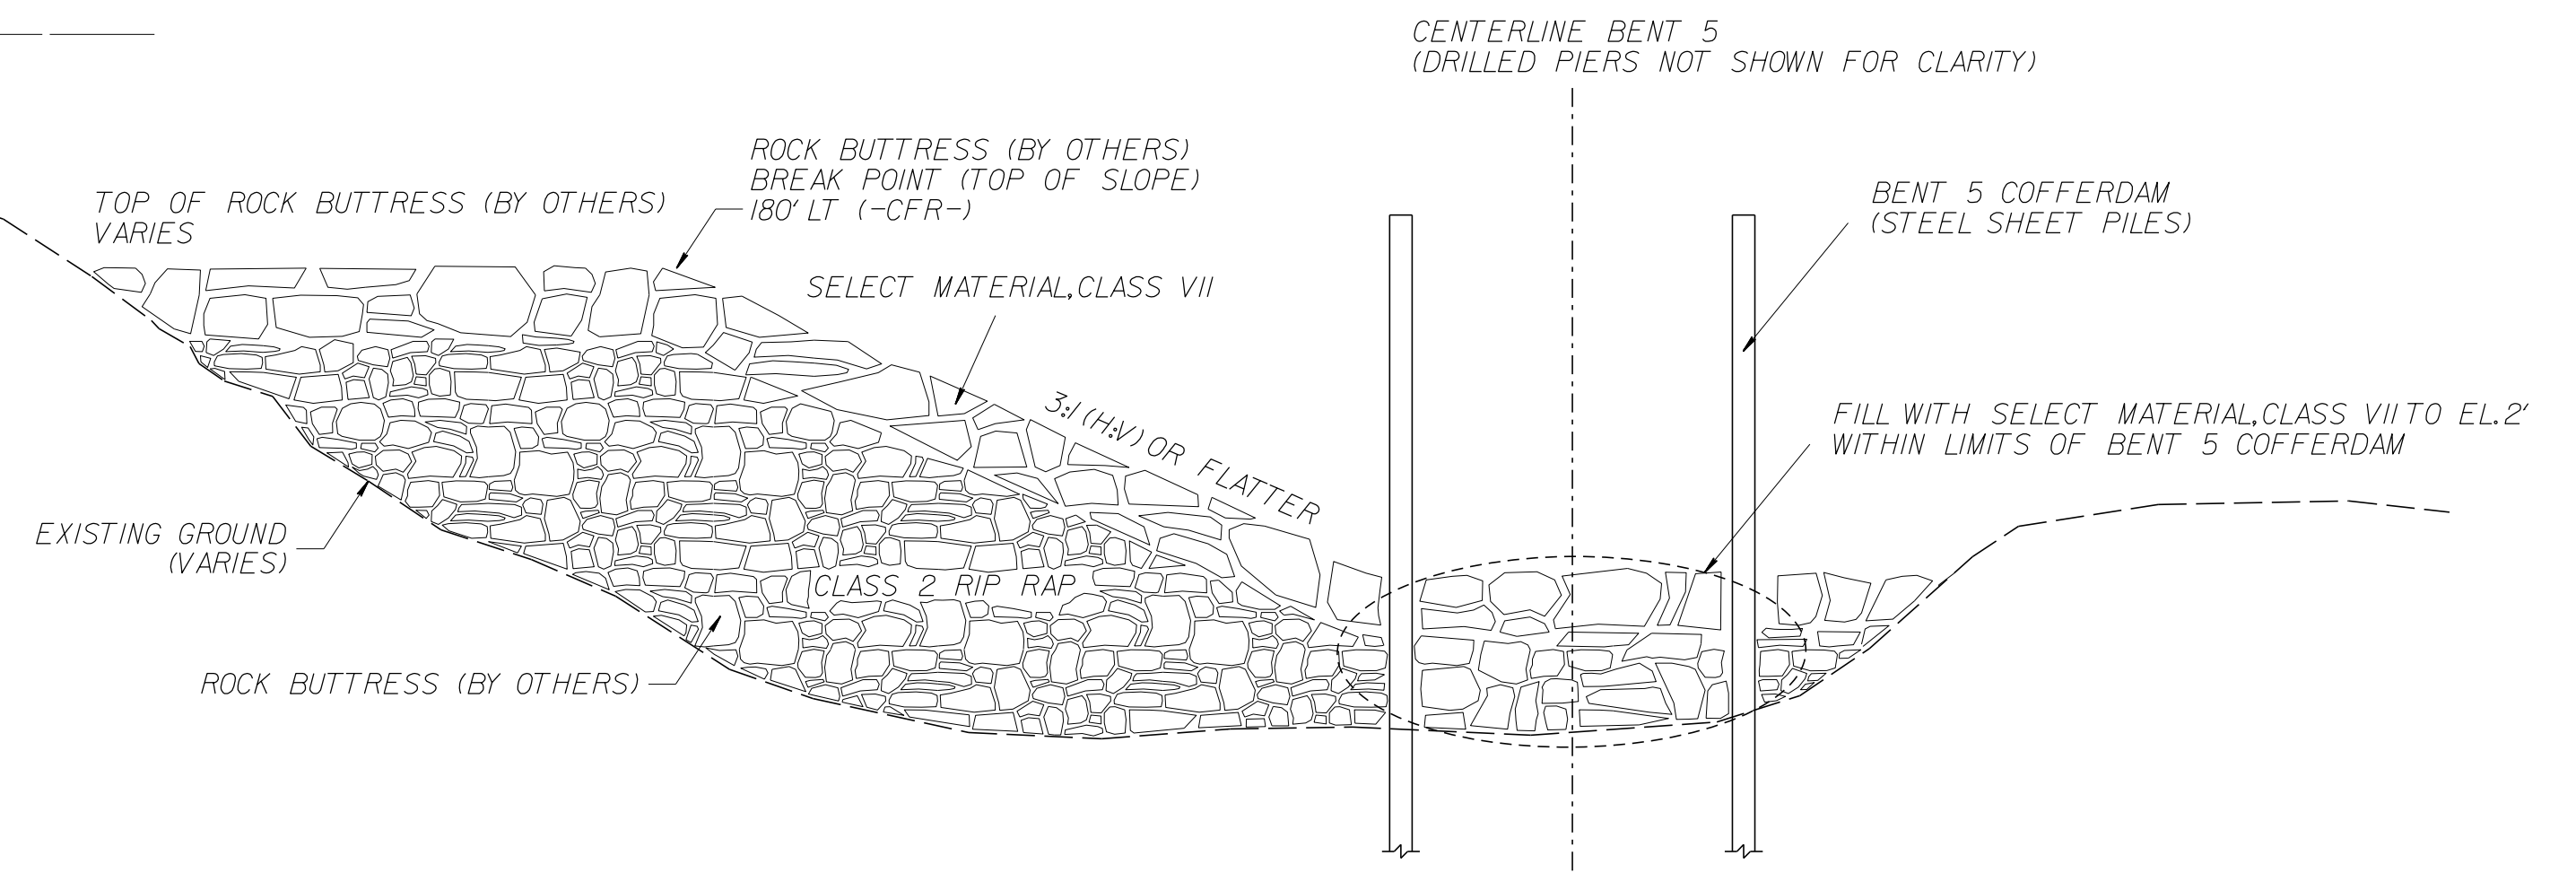

**ROCK BUTTRESS TYPICAL SECTION**

<b>NOT TO SCALE</b>	
PREPARED BY: M. SNYDER	DATE: 7/20
REVIEWED BY: M. VALIQUETTE	DATE: 7/20

Prepared in the Office of:

**NORTH CAROLINA  
DEPARTMENT OF TRANSPORTATION  
DIVISION OF HIGHWAYS**

**GEOTECHNICAL  
ENGINEERING UNIT**

ROCK BUTTRESS DETAIL					
REVISIONS					
NO.	BY	DATE	NO.	BY	DATE
1	MRS	8/20	3		
2			4		