



STATE OF NORTH CAROLINA
DIVISION OF HIGHWAYS

TRANSPORTATION MANAGEMENT PLAN

BLADEN COUNTY

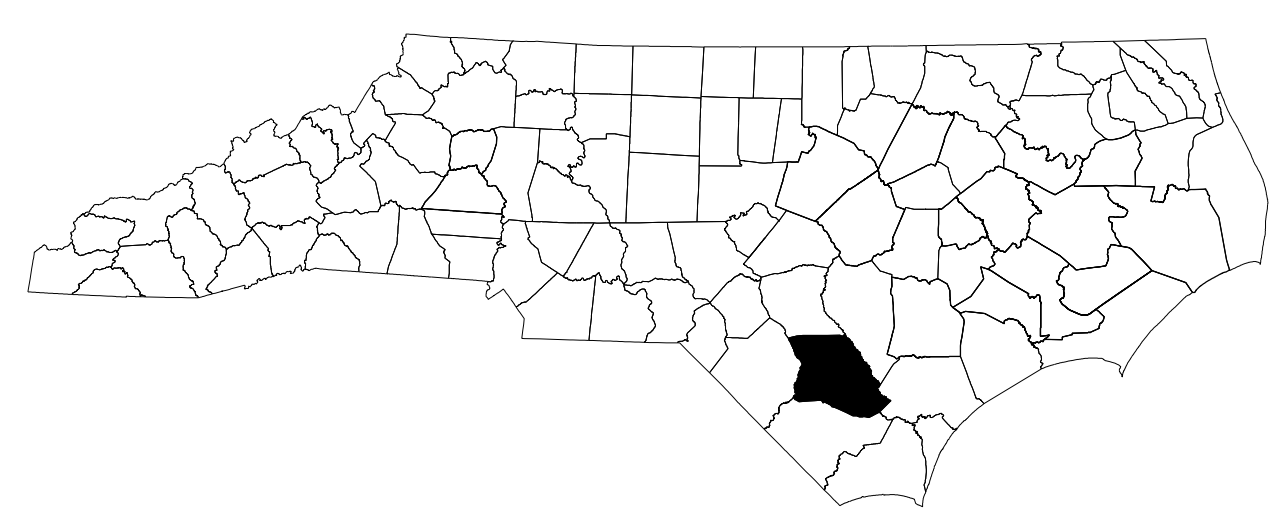

**LOCATION: EMERGENCY REPLACEMENT OF BRIDGE NO. 080016 & NO. 080017
OVER CAPE FEAR RIVER ON US 701, NC 41 & NC 242
TYPE OF WORK: GRADING, PAVING, DRAINAGE, AND STRUCTURES**

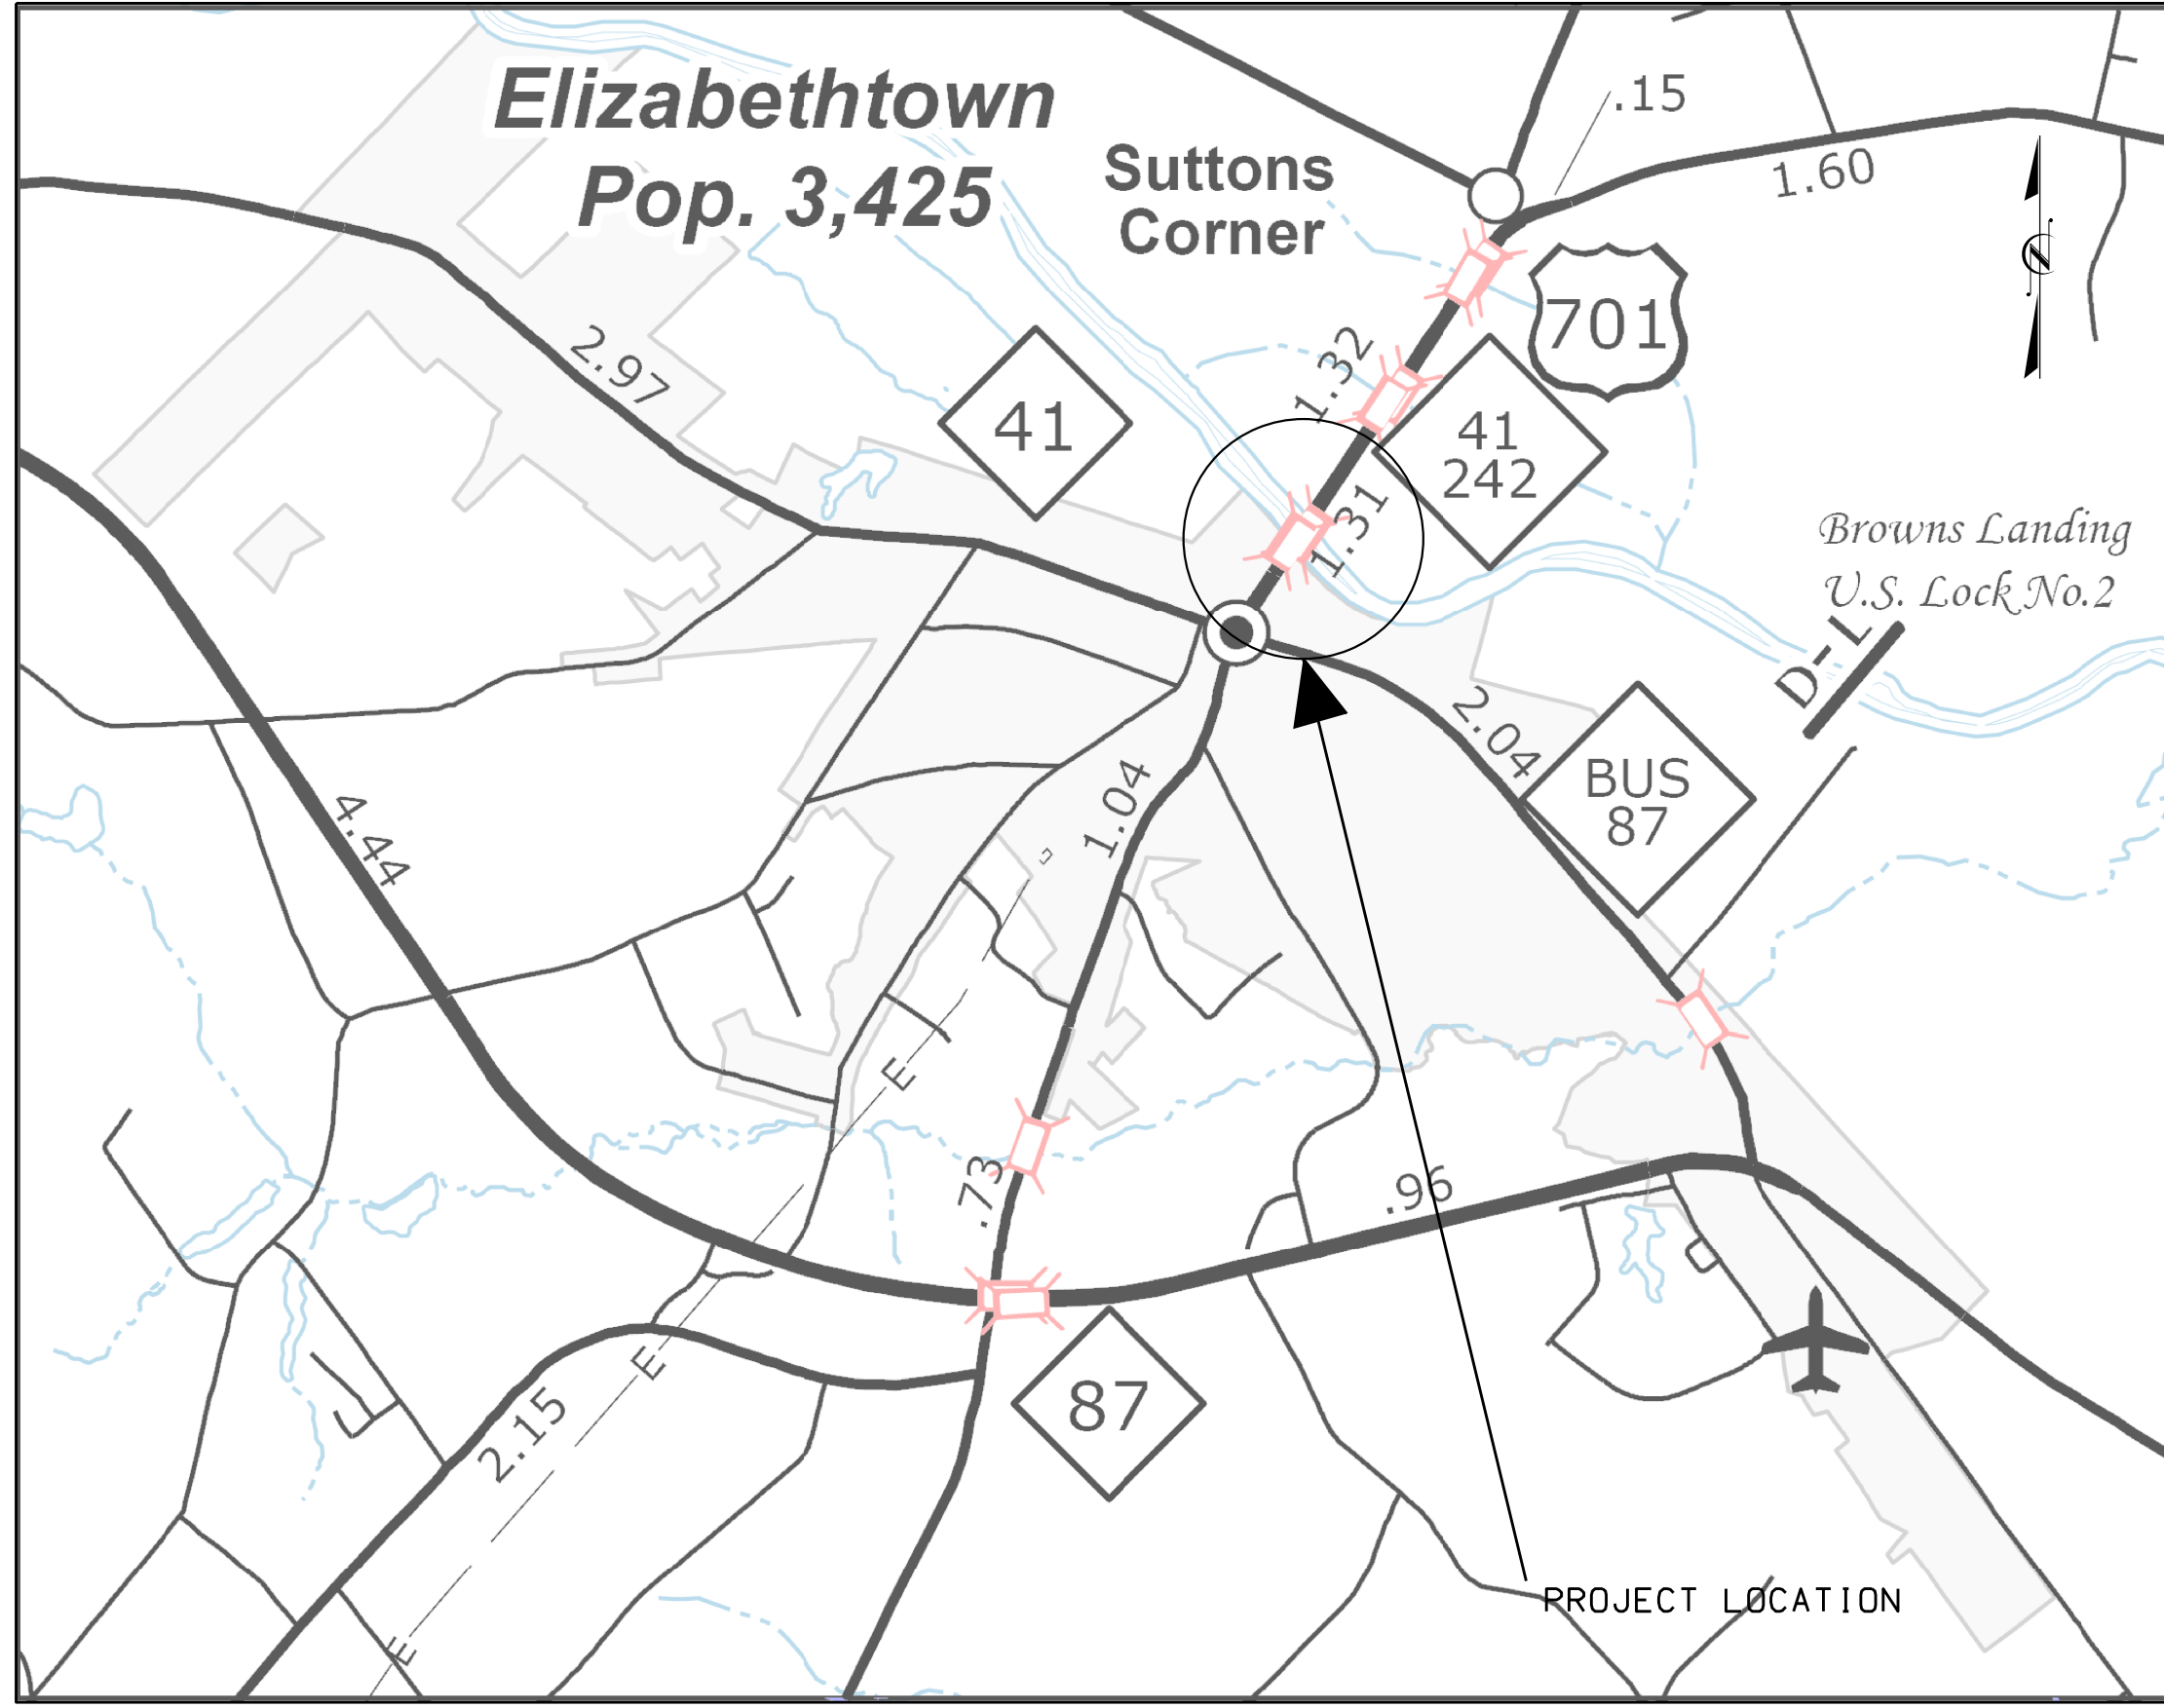


INDEX OF SHEETS

SHEET NO.	TITLE
TMP-1	TITLE SHEET, VICINITY MAP, AND INDEX OF SHEETS
TMP-1A	LIST OF APPLICABLE ROADWAY STANDARD DRAWINGS, AND LEGEND
TMP-1B	TRANSPORTATION OPERATIONS PLAN: (MANAGEMENT STRATEGIES, GENERAL NOTES, AND LOCAL NOTES)
TMP-2	PORTABLE CONCRETE BARRIER AT TEMPORARY SHORING LOCATIONS
TMP-2A	TEMPORARY SHORING NOTES
TMP-3	TEMPORARY TRAFFIC CONTROL PHASING
TMP-4 & 5	TEMPORARY TRAFFIC CONTROL PHASE I DETAIL
TMP-6 & 7	TEMPORARY TRAFFIC CONTROL PHASE II DETAIL
TMP-8 & 9	TEMPORARY TRAFFIC CONTROL PHASE III DETAIL

SHEET NO.
TMP-1

9:48:03 AM
R:\Projects\19-77 Division 6 On Call\02 US 701over Cape Fear River\NCDOT\TrafficControl\TCP\580600901\TC_TMP_01.dgn
B:\cmlusk

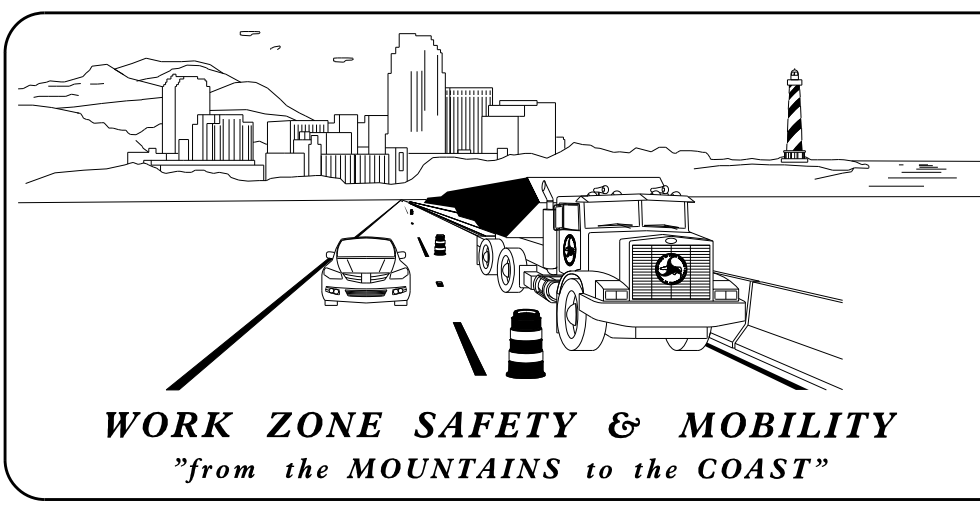

PLANS PREPARED BY:


J.S. BOURNE, PE

M. MATHEW, EIT

NCDOT CONTACTS:

PROJECT ENGINEER


PROJECT DESIGN ENGINEER

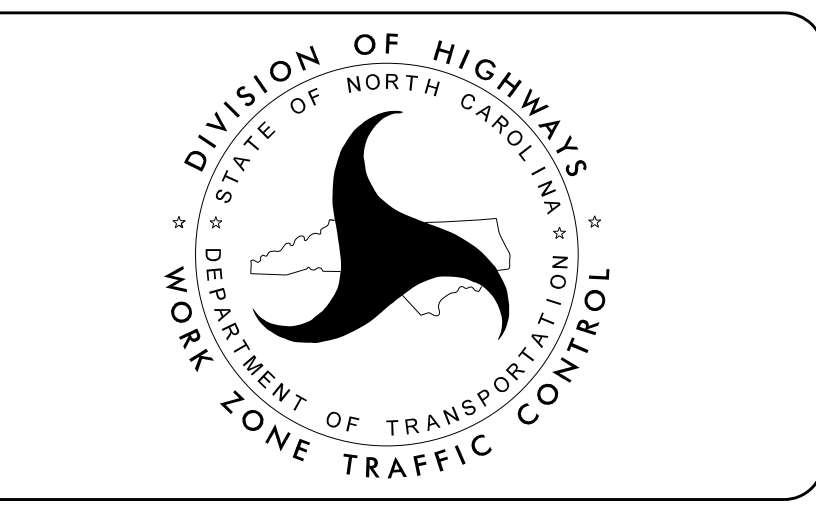

**DOCUMENT NOT CONSIDERED FINAL
UNLESS ALL SIGNATURES COMPLETED**

APPROVED: *J. Stuart Bourne*

DATE: 8/12/2020

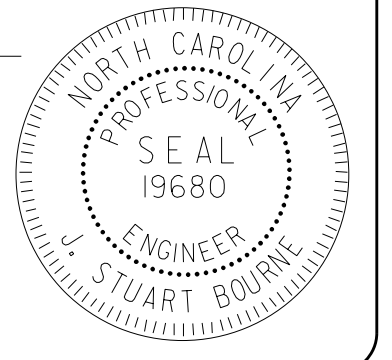

SEAL

WBS 48793.3.1