



8/11/2020
 R:\Projects\9-77 Division 6 On Call\02 US 70\over Cape Fear River\NCDOT\TrafficControl\TCP\Phasing\15806\0090\LL.TC.TMP_07.dgn
 User:mohit.matthew

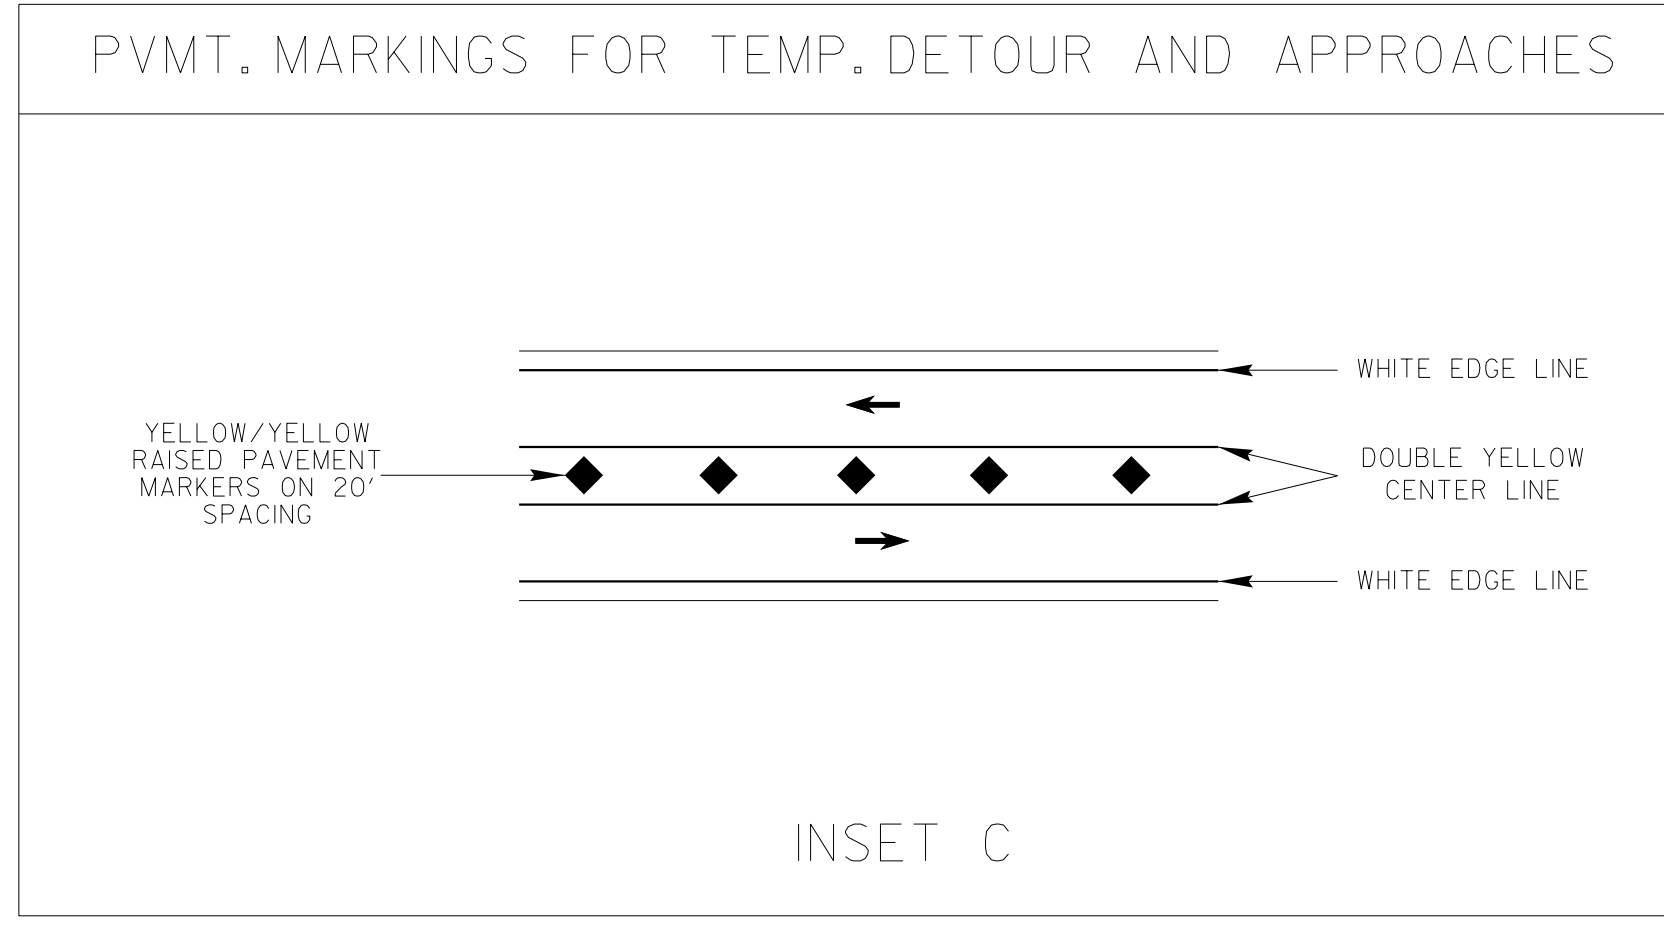

APPROVED: *J. Stuart Bourne*
ENGINEER

DATE: 8/12/2020

SEAL

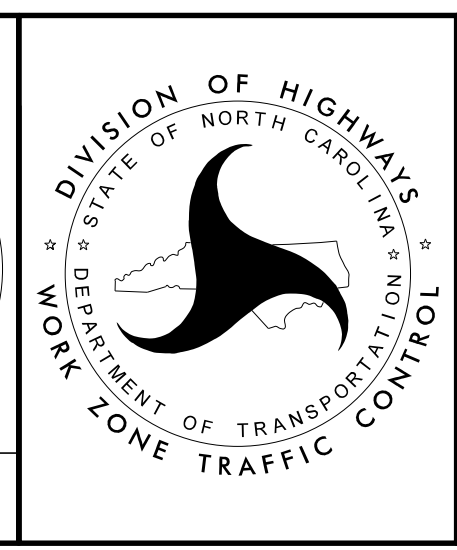

PHASE II