


REFERENCE SIGN NUMBER 402. SEE SHEET NUMBER SIGN 03 AND RSD 1205.06 SHEET 1 OF 5 FOR LANE DROP PAVEMENT MARKING

NOTE: REPLACE PAVEMENT MARKINGS OBLITERATED DUE TO PAVEMENT MILLING BETWEEN -L- STA. 103+63+/- TO 107+03+/- ACCORDING TO RSD 1205.06 SHEET 1 OF 5.

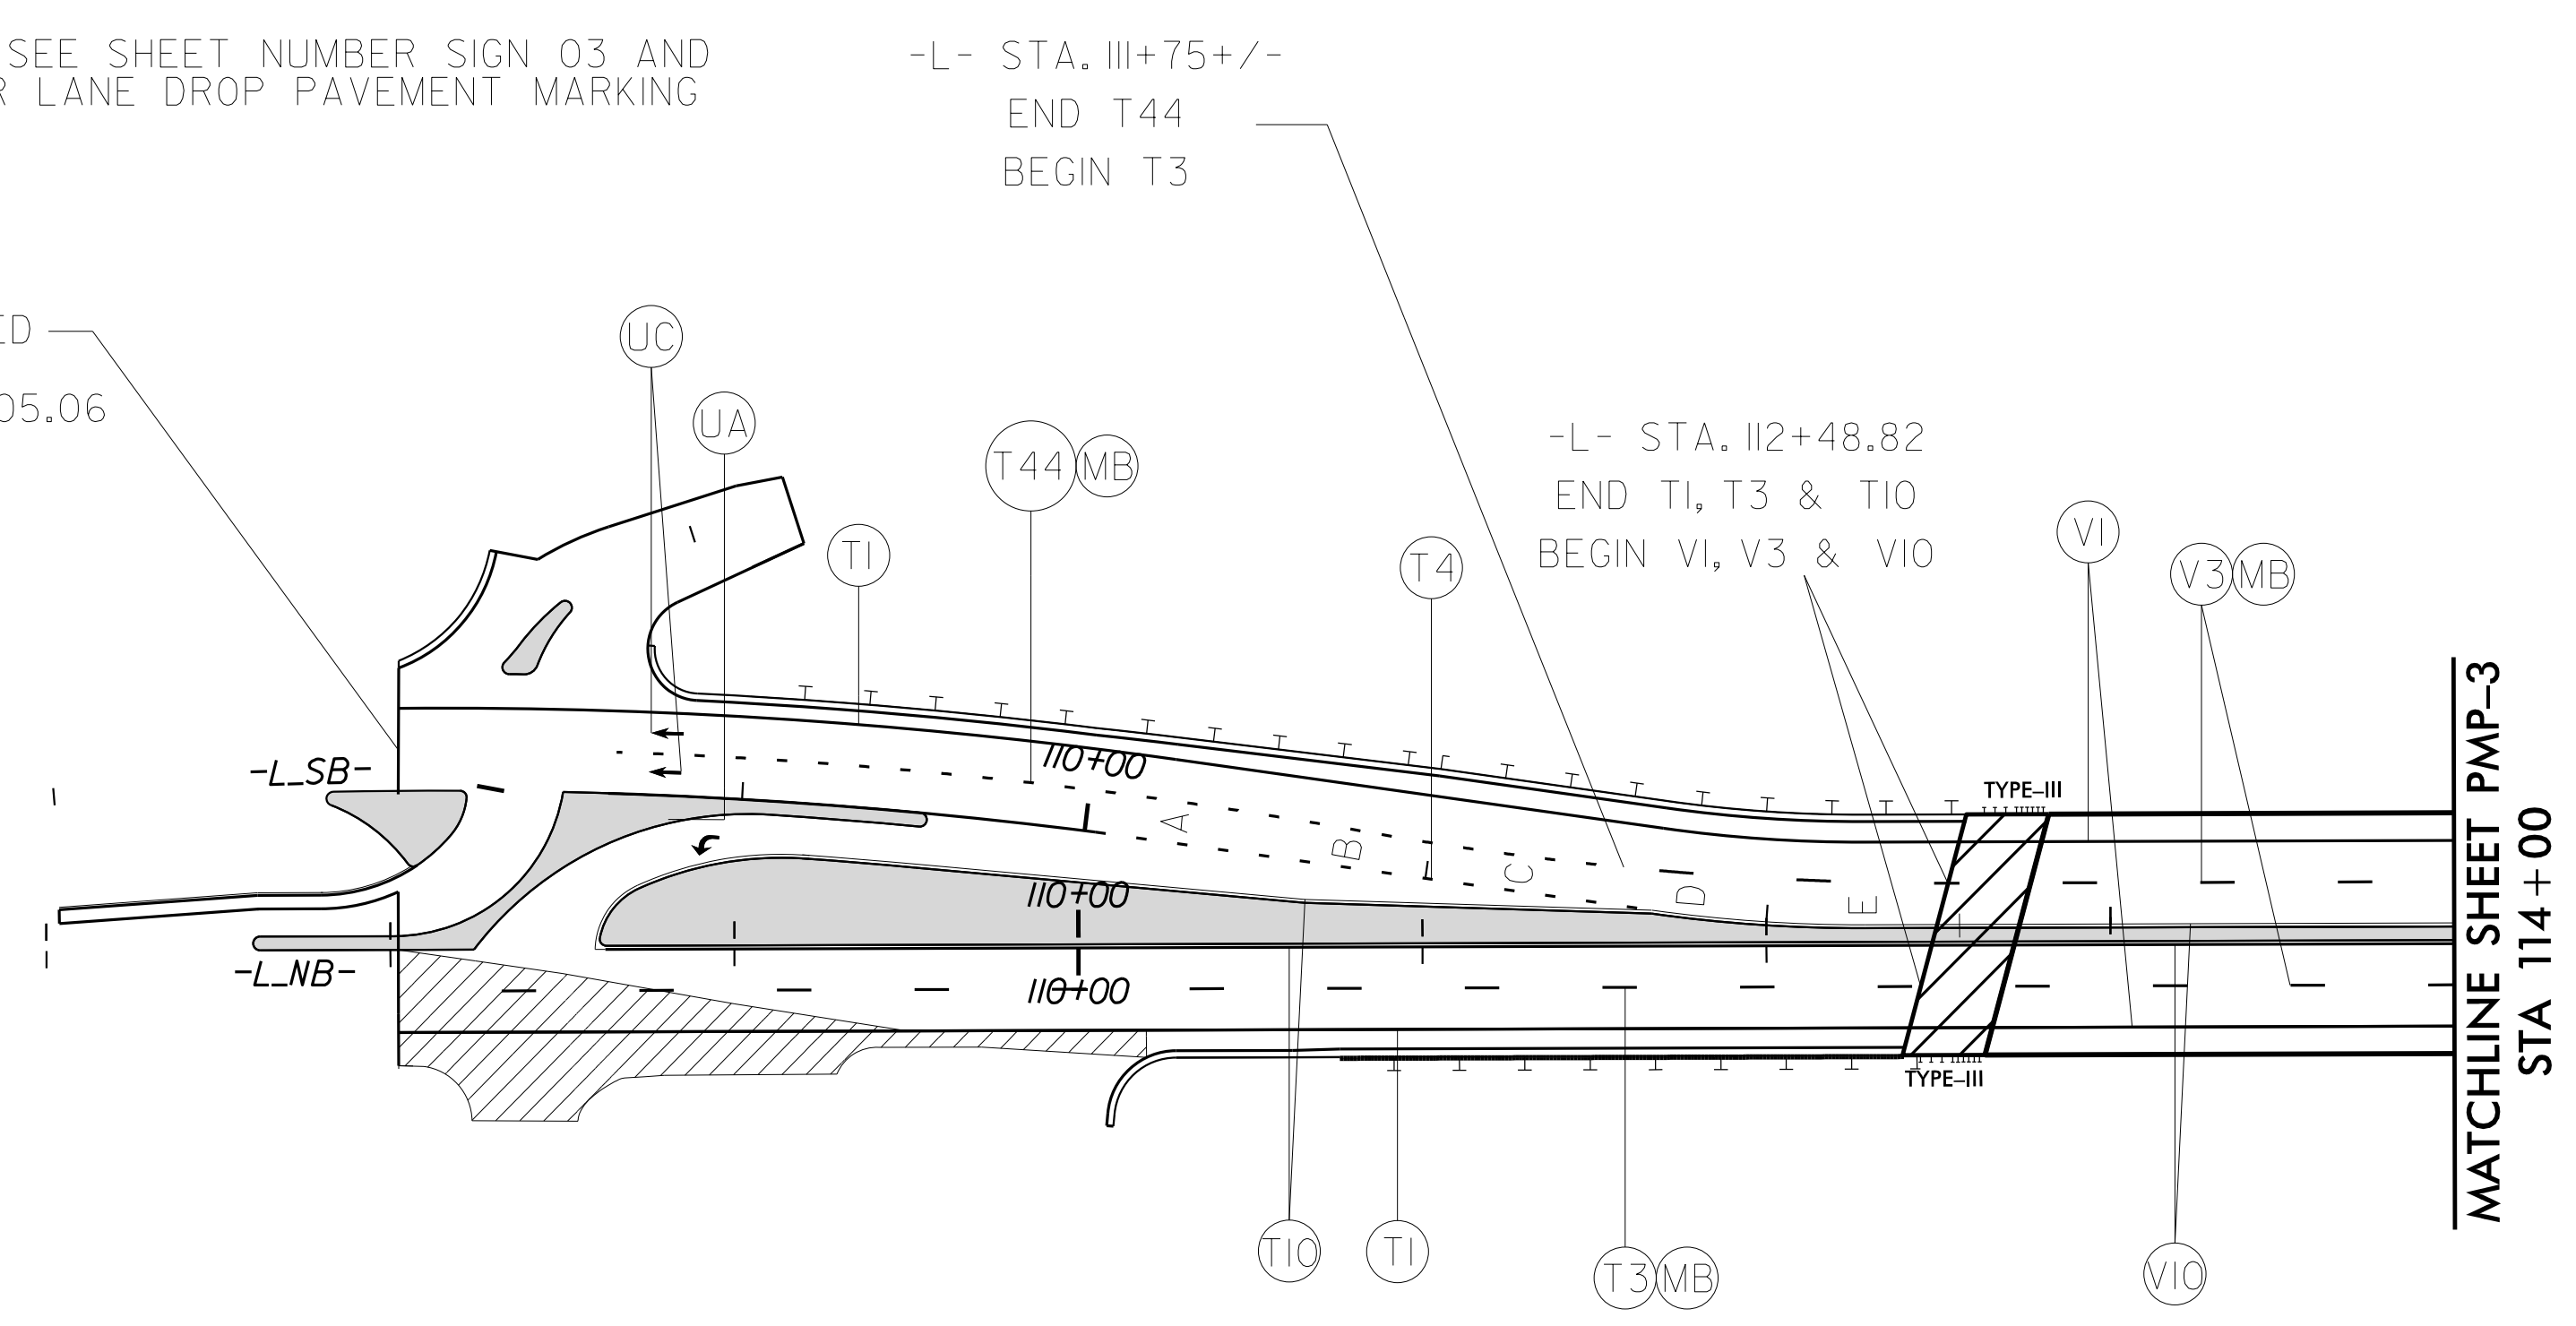


5:28:29 PM R:\Projects\19-77 Division 6 On Call\02 US 70\over Cape Fear River\NCDOT\TrafficControl\TCP\Pavement Marking\210_010_15806100901L.PM.PMP_02.dgn mohit.mathew

APPROVED: *J. Stuart Bourne*
 DATE: 8/12/2020

SEAL

DOCUMENT NOT CONSIDERED FINAL
UNLESS ALL SIGNATURES COMPLETED

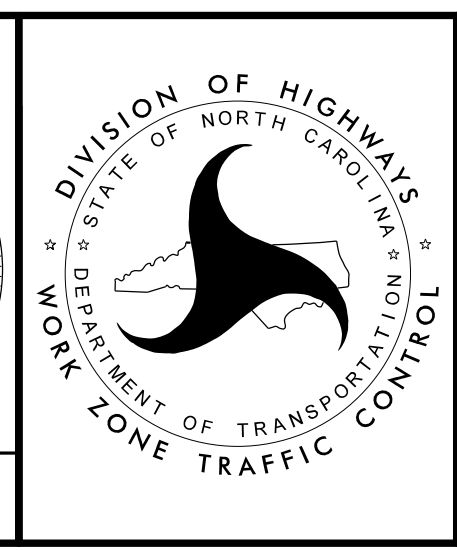

PAVEMENT MARKING DETAIL