


6/23/16




PROJ. REFERENCE NO.	SHEET NO.
48793.3.1	X-5


150 140 130 120 110 100 90 80 70 60 50 40 30 20 10 0 10 20 30 40 50 60 70 80 90 100 110 120 130 140 150

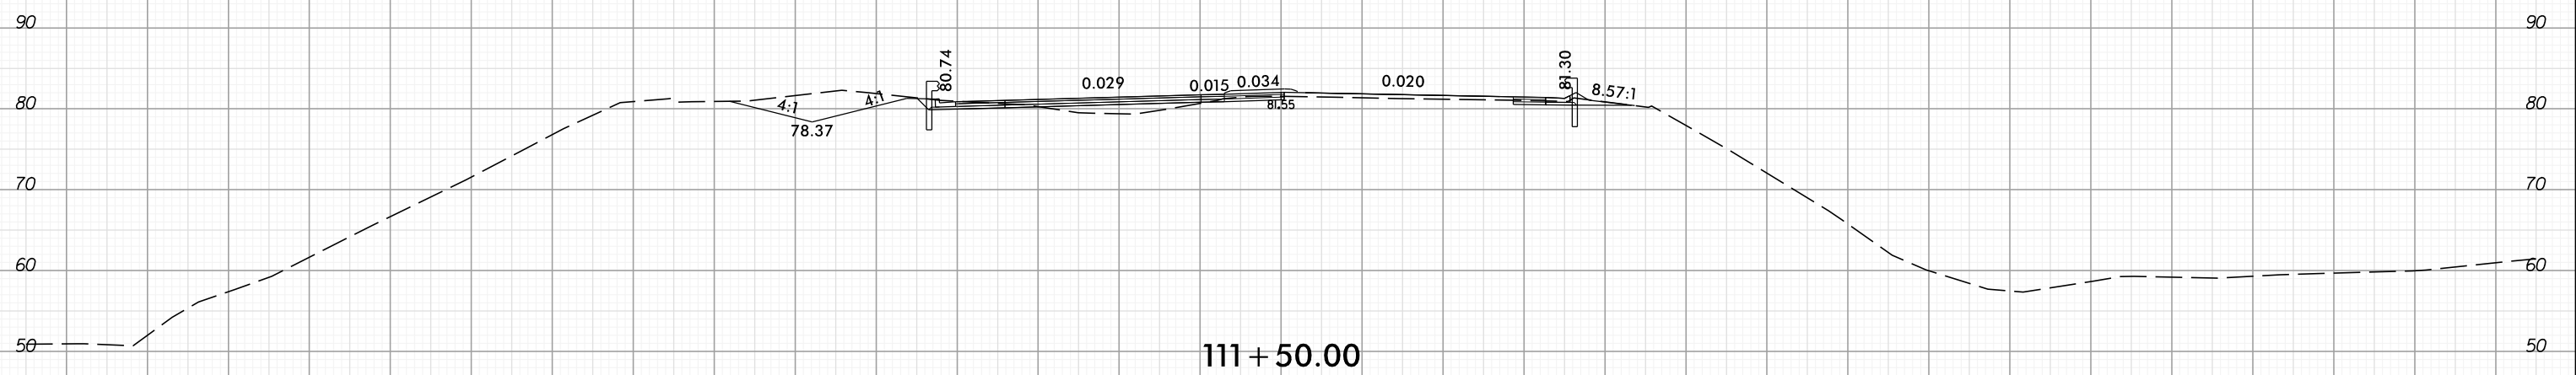

111 + 50.00

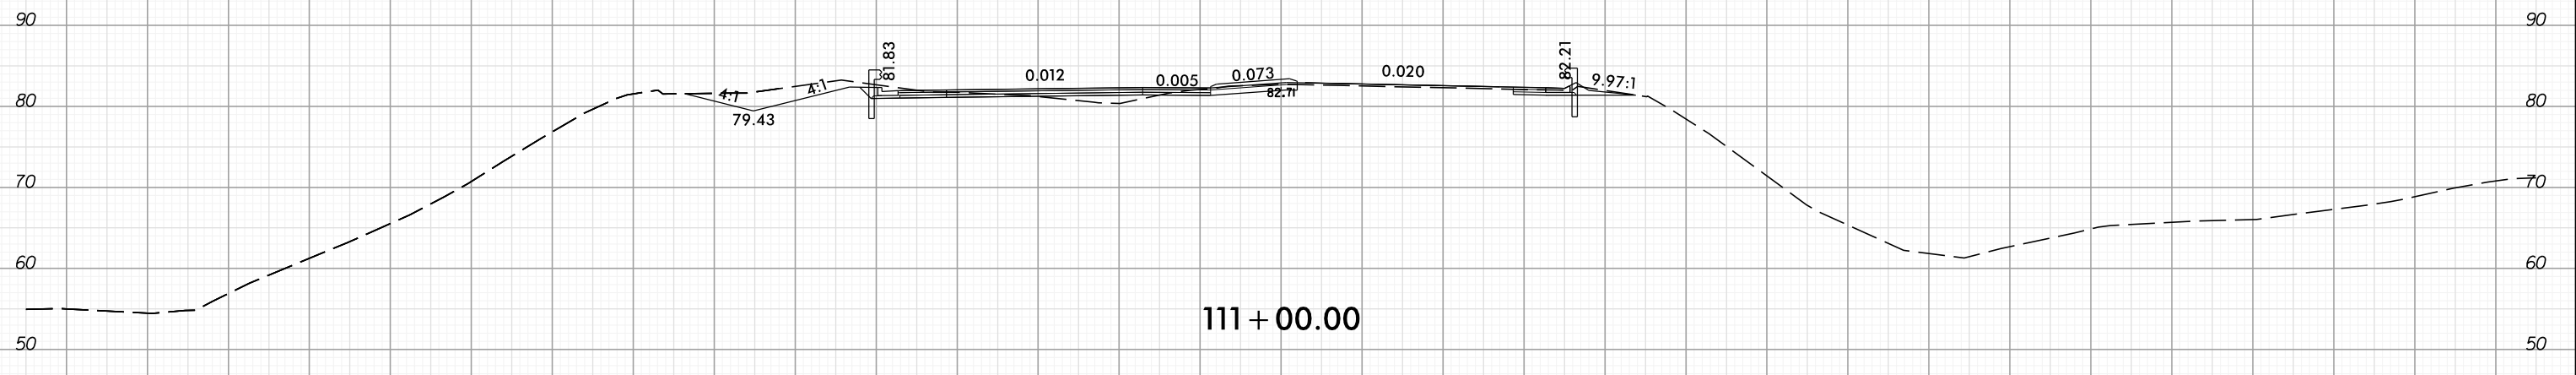

111 + 00.00

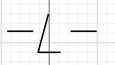

150 140 130 120 110 100 90 80 70 60 50 40 30 20 10 0 10 20 30 40 50 60 70 80 90 100 110 120 130 140 150

5:58:08 PM
 H:\Projects\19-77 Division 6 On Call\02 US 701 over Cape Fear River\NC001\Roadway\CorridorModeling\US701_xsc.xsh.dgn
 D:\Users\USK