


6/23/16




PROJ. REFERENCE NO.	SHEET NO.
48793.3.1	X-28

150 140 130 120 110 100 90 80 70 60 50 40 30 20 10 0 10 20 30 40 50 60 70 80 90 100 110 120 130 140 150

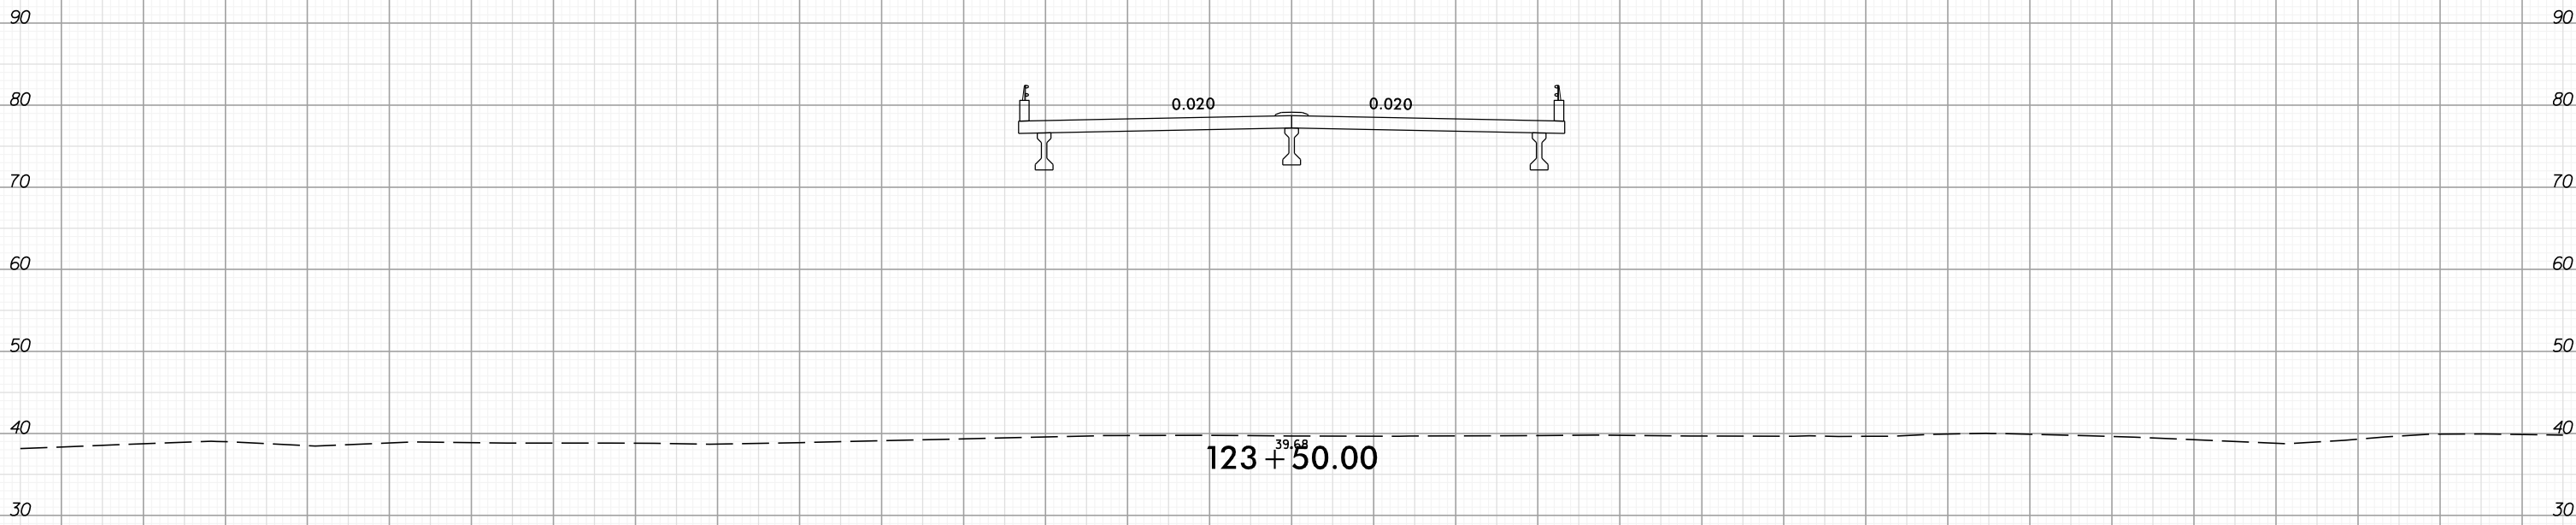

123+50.00

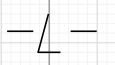

6:00:00 PM
 C:\Projects\19-77 Division 6 On Call\02 US 701 over Cape Fear River\NC001\Roadway\CorridorModeling\US701_xsc.xsh.dgn

150 140 130 120 110 100 90 80 70 60 50 40 30 20 10 0 10 20 30 40 50 60 70 80 90 100 110 120 130 140 150